


PLAN

FOR JOINT DETAILS AND SECTION A-A, SEE "JOINT DETAILS" SHEET

 BRIDGE JOINT DEMOLITION

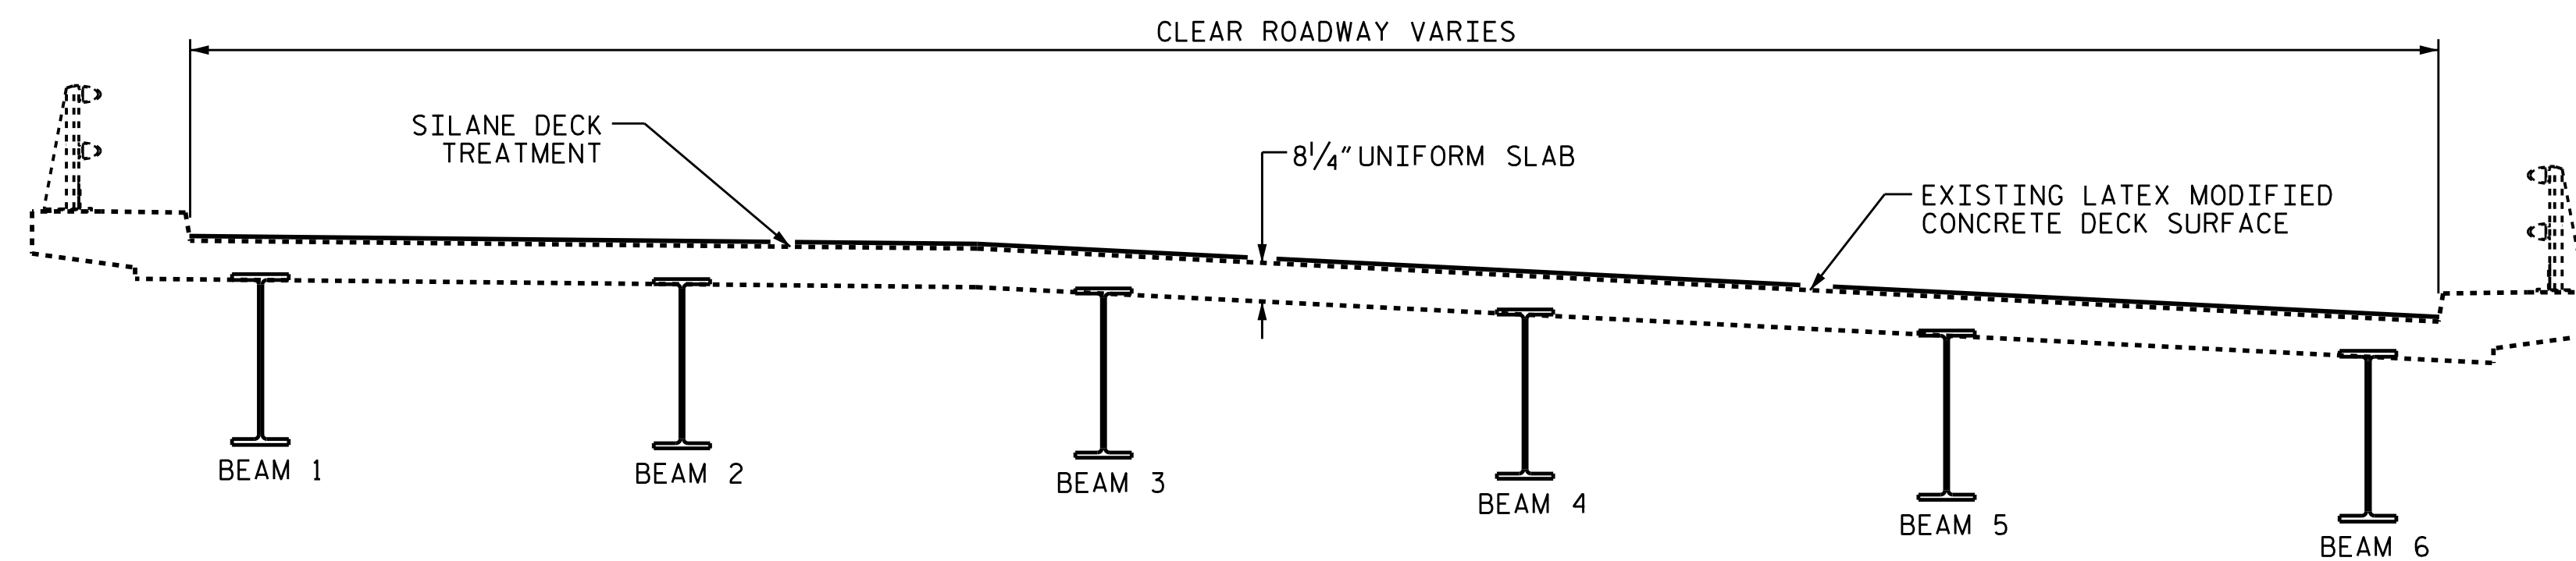


EXISTING TYPICAL SECTION

SPAN C SHOWN, OTHER SPANS SIMILAR

SUMMARY OF QUANTITIES		
	ESTIMATE	ACTUAL
SHOTBLASTING BRIDGE DECK	1,845 SQ. YDS.	
CONCRETE FOR DECK REPAIR	19.3 CU. FT.	
SILANE DECK TREATMENT	1,845 SQ. YDS.	
BRIDGE JOINT DEMOLITION	130.1 SQ. FT.	

PROJECT NO. I-5746C
MECKLENBURG COUNTY
 BRIDGE NO. 590048

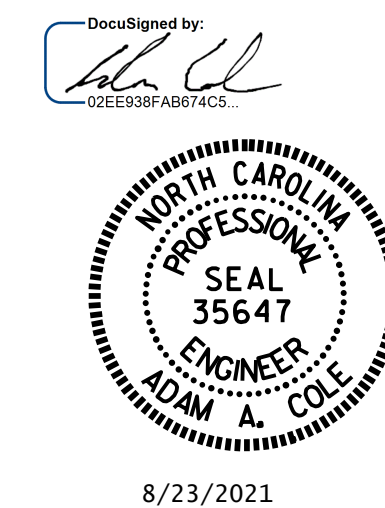

STATE OF NORTH CAROLINA
 DEPARTMENT OF TRANSPORTATION
 RALEIGH
**TYPICAL SECTION
 AND DECK CRACK
 SEAL PREPARATION**

DRAWN BY : R.L. PUTK DATE : 05/2021
 CHECKED BY : H.A. LOCKLEAR DATE : 05/2021

DOCUMENT NOT CONSIDERED
 FINAL UNLESS ALL
 SIGNATURES COMPLETED

REVISIONS						SHEET NO.
NO.	BY:	DATE:	NO.	BY:	DATE:	
1			3			S2-3
2			4			TOTAL SHEETS 274