



**PAY LIMITS FOR OVERLAY BID ITEMS**

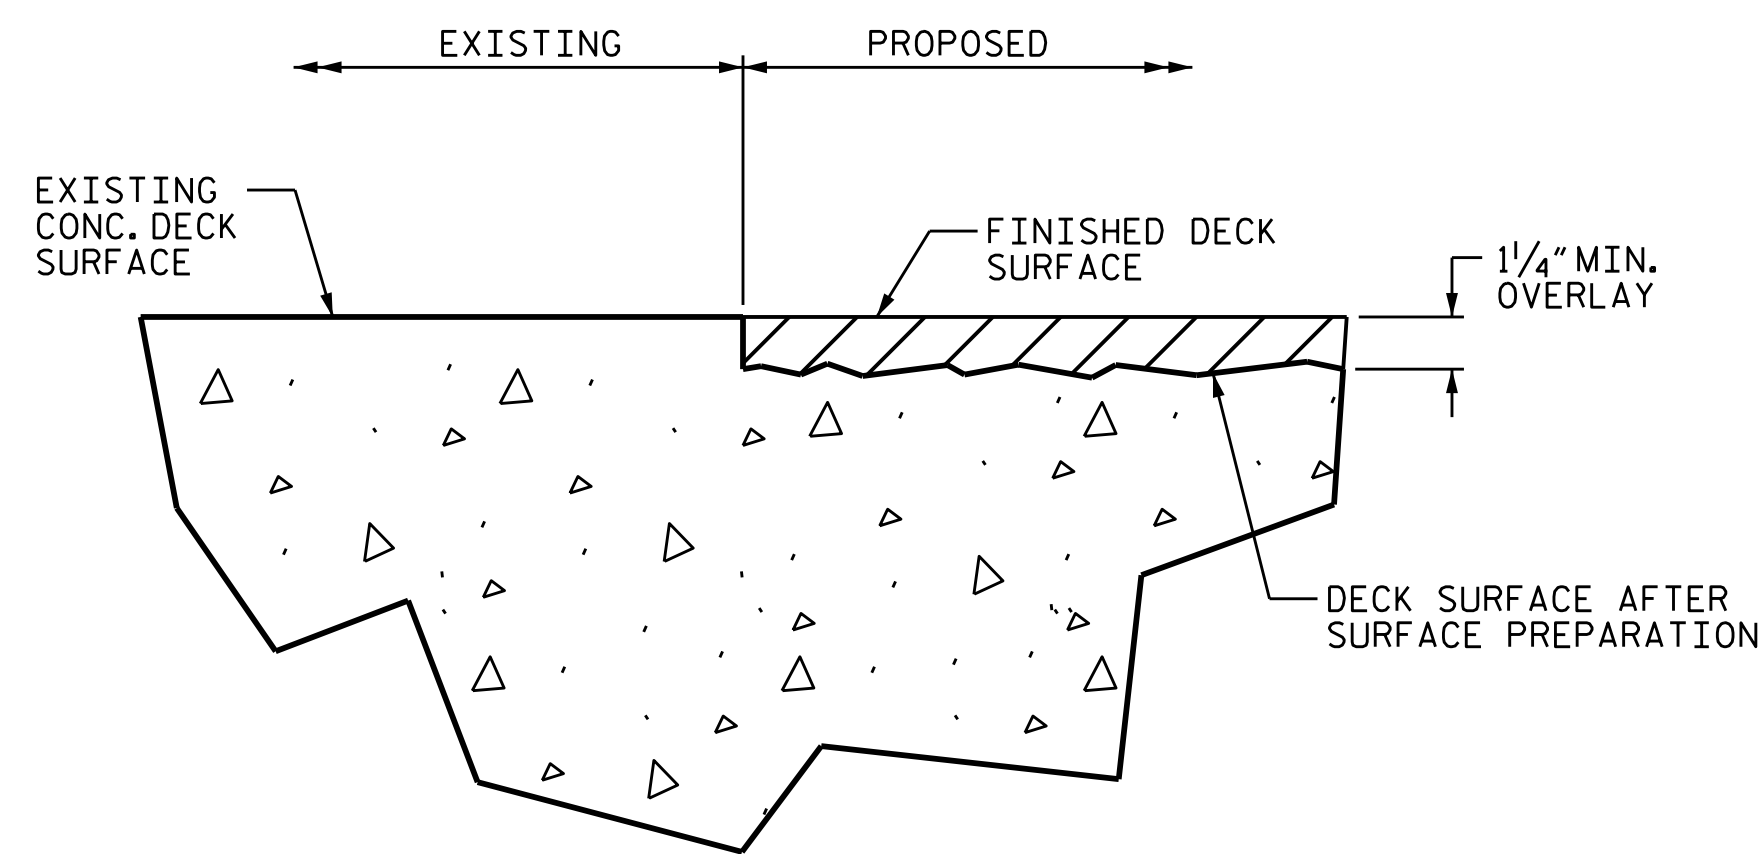

**DETAIL OF LMC-ES OVERLAY**

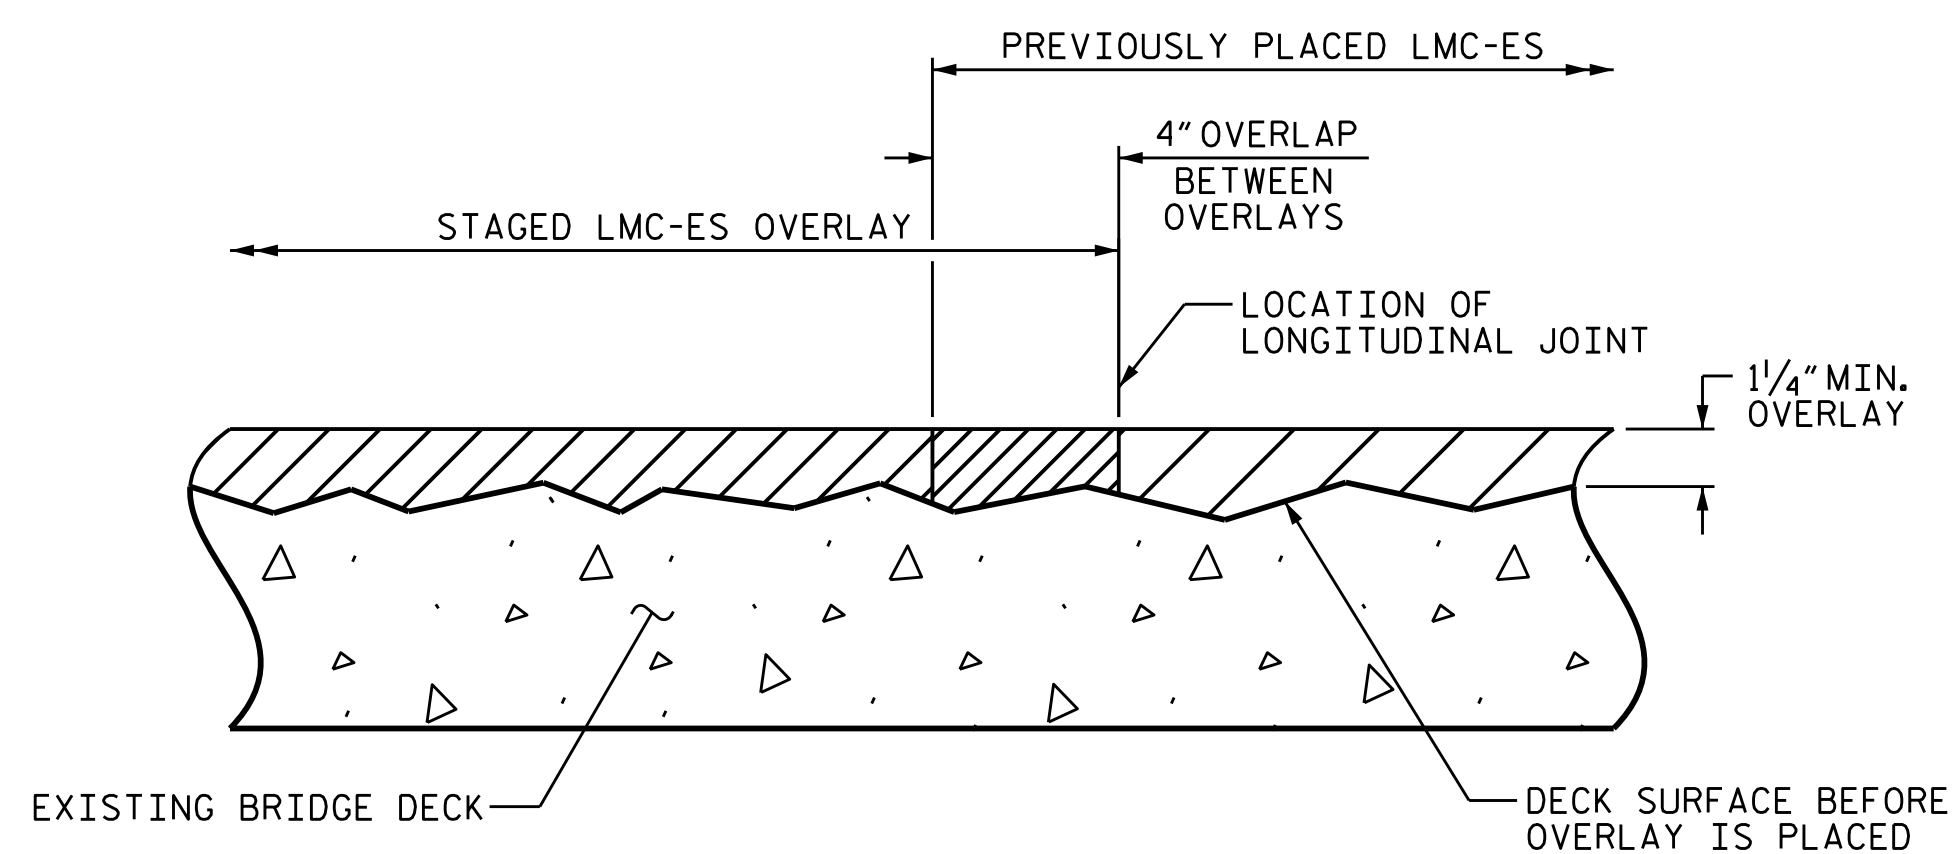


**SECTION THRU DECK  
STAGED LMC-ES OVERLAY JOINT  
(AS NEEDED)**

**NOTES**

WHEN PREPARING THE SURFACE FOR LMC-ES OVERLAY ADJACENT TO A PREVIOUSLY PLACED LMC-ES STAGE, THE PREVIOUSLY PLACED LMC-ES SHALL BE REMOVED FOR A DISTANCE OF 4 INCHES FROM THE LMC-ES EDGE. THE SURFACE OF THE NEW STAGE AREA, ALONG WITH THE 4 INCH OVERLAY AREA, SHALL BE PLACED IN THE 4 INCH OVERLAP, AS PART OF NEW LMC-ES STAGE PLACEMENT.

FOR CONTROL OF TRAFFIC AND LIMITS OF PHASING OF CONSTRUCTION, SEE TRANSPORTATION MANAGEMENT PLANS.

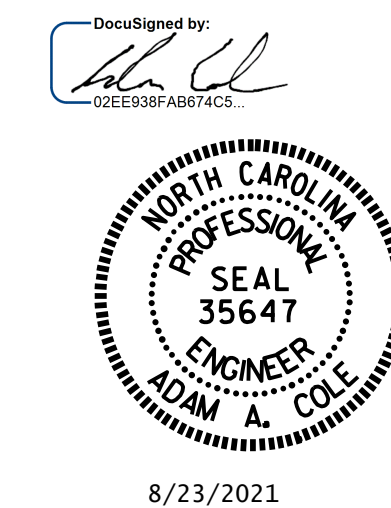

PROJECT NO. I-5746C  
MECKLENBURG COUNTY  
 BRIDGE NO. 590138

STATE OF NORTH CAROLINA  
 DEPARTMENT OF TRANSPORTATION  
 RALEIGH  
**TYPICAL SECTION  
 AND SURFACE  
 PREPARATION DETAILS**

DRAWN BY : E. BAYISSA DATE : 05/2021  
 CHECKED BY : H.A. LOCKLEAR DATE : 05/2021

DOCUMENT NOT CONSIDERED  
 FINAL UNLESS ALL  
 SIGNATURES COMPLETED

REVISIONS						SHEET NO.
NO.	BY:	DATE:	NO.	BY:	DATE:	
1			3			S3-03
2			4			TOTAL SHEETS 274