




EXISTING TYPICAL SECTION - NORTHBOUND LANES
SPAN B SHOWN, SPANS A & C SIMILAR

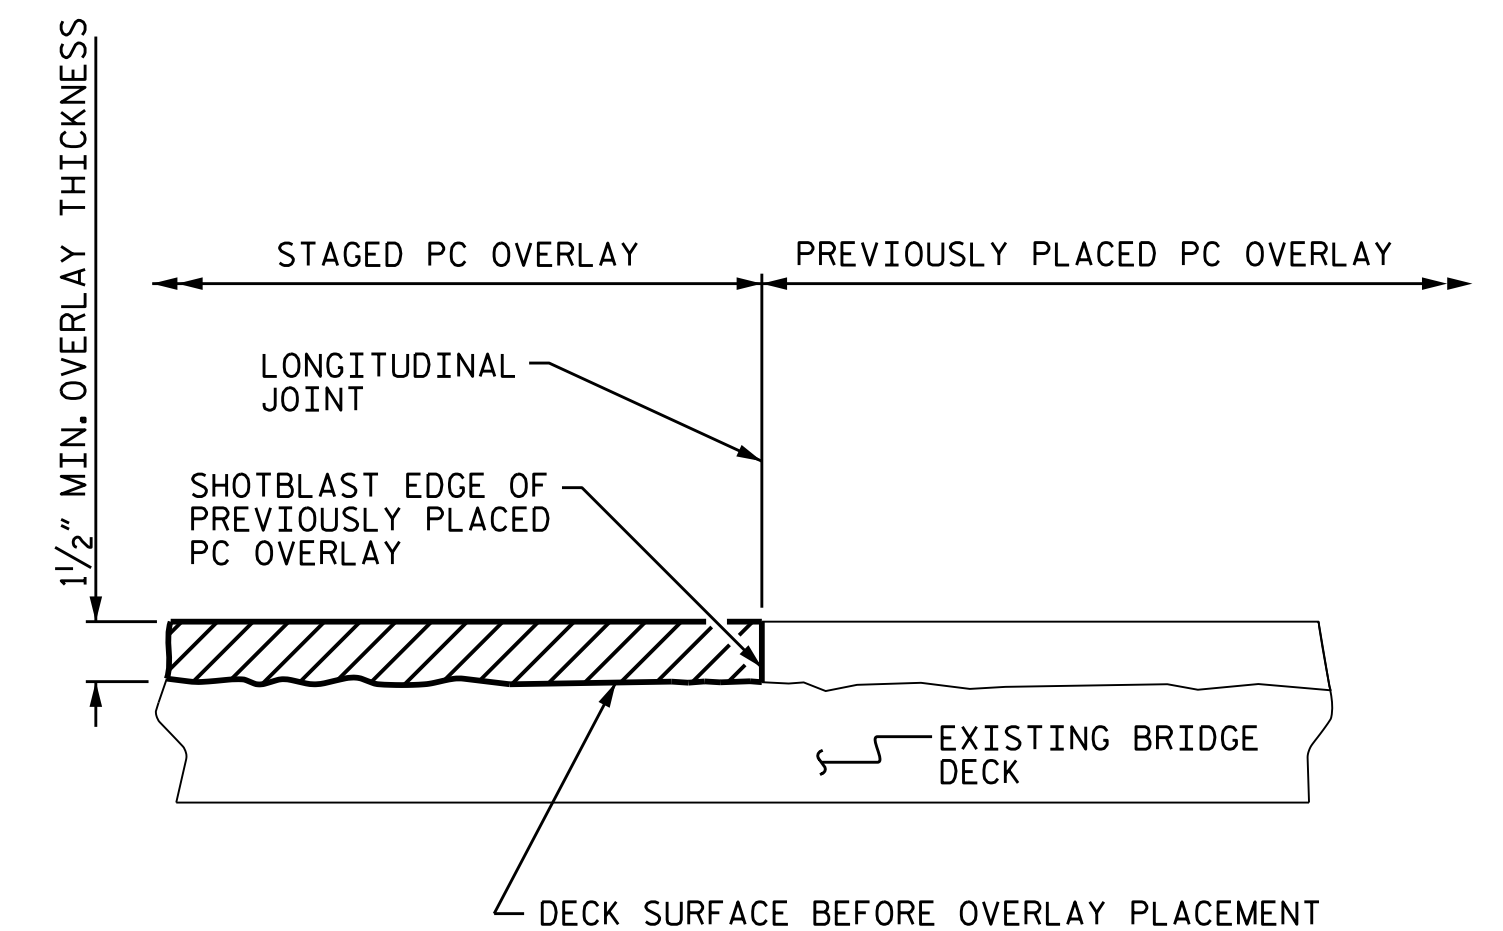


STAGED PC OVERLAY JOINT
(AS NEEDED)

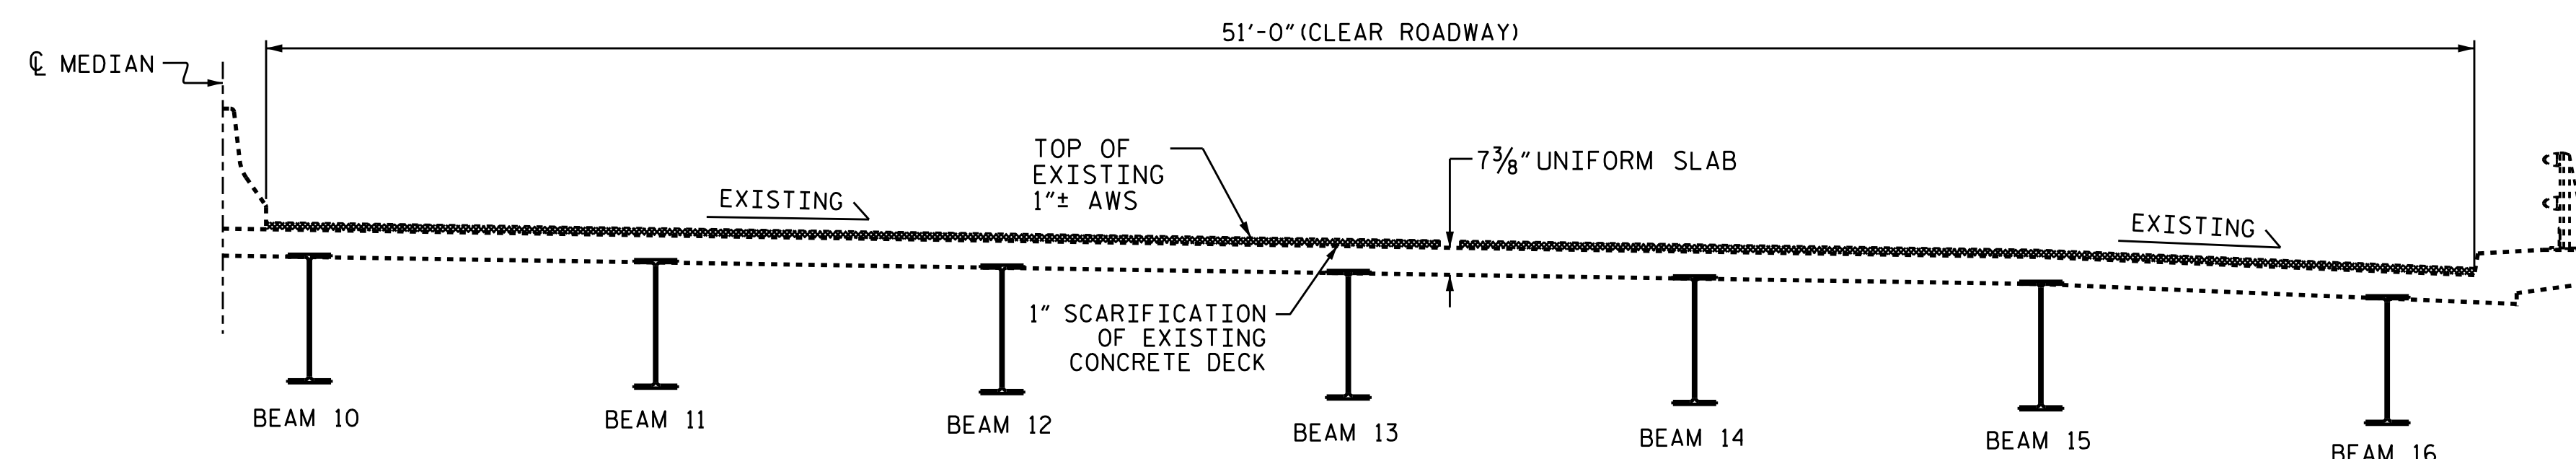


EXISTING TYPICAL SECTION - SOUTHBOUND LANES

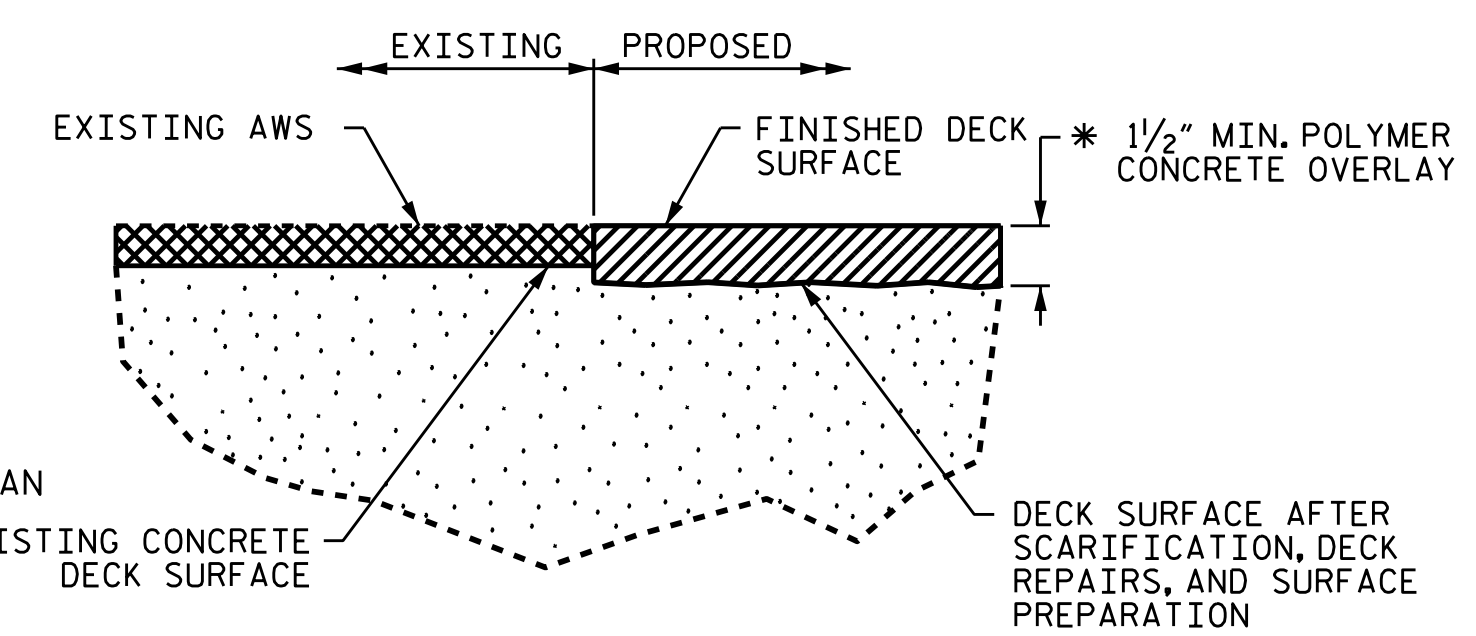

DETAIL FOR POLYMER CONCRETE OVERLAY
* FINISHED SURFACE ELEVATION SHALL MATCH EXISTING ASPHALT WEARING SURFACE ELEVATION. ACTUAL THICKNESS OF PC OVERLAY SHALL BE MINIMUM OF 1/2".

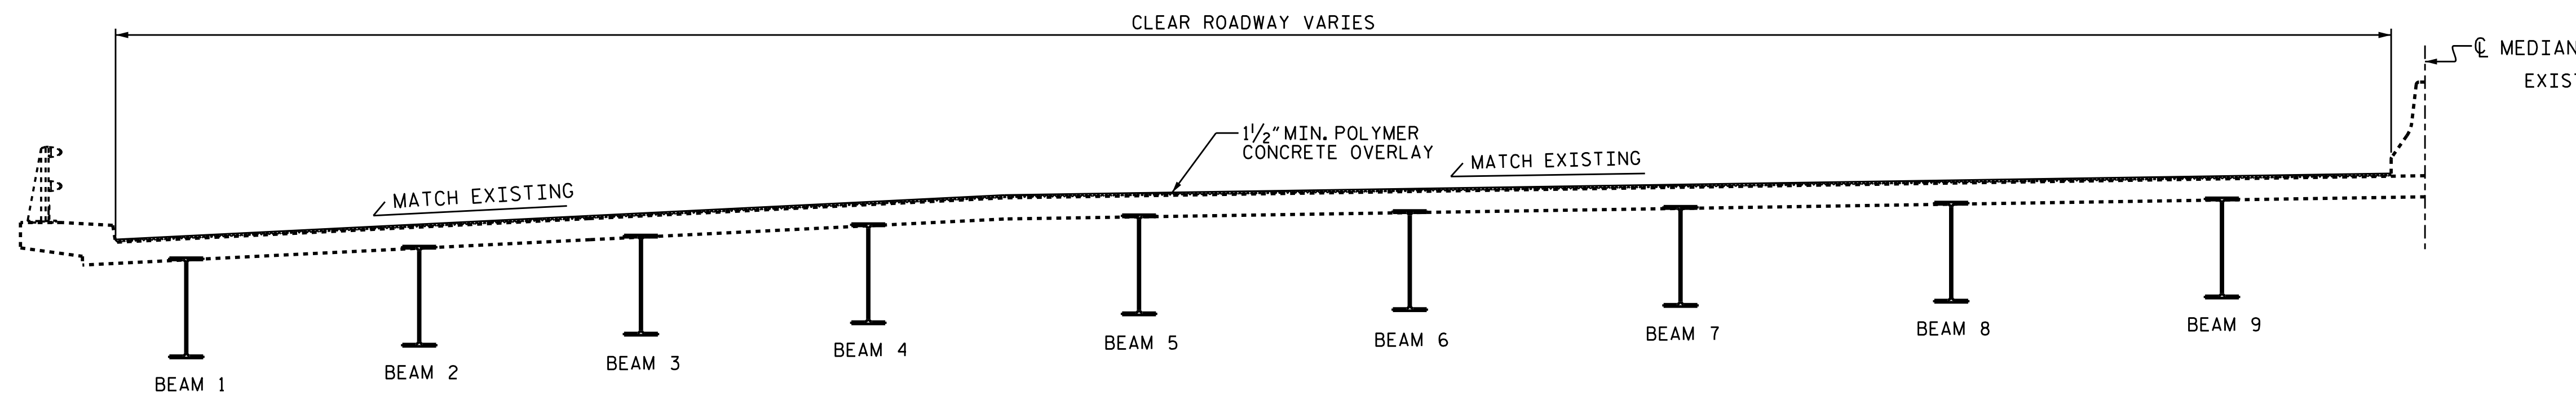


PROPOSED TYPICAL SECTION - NORTHBOUND LANES
SPAN B SHOWN, SPANS A & C SIMILAR

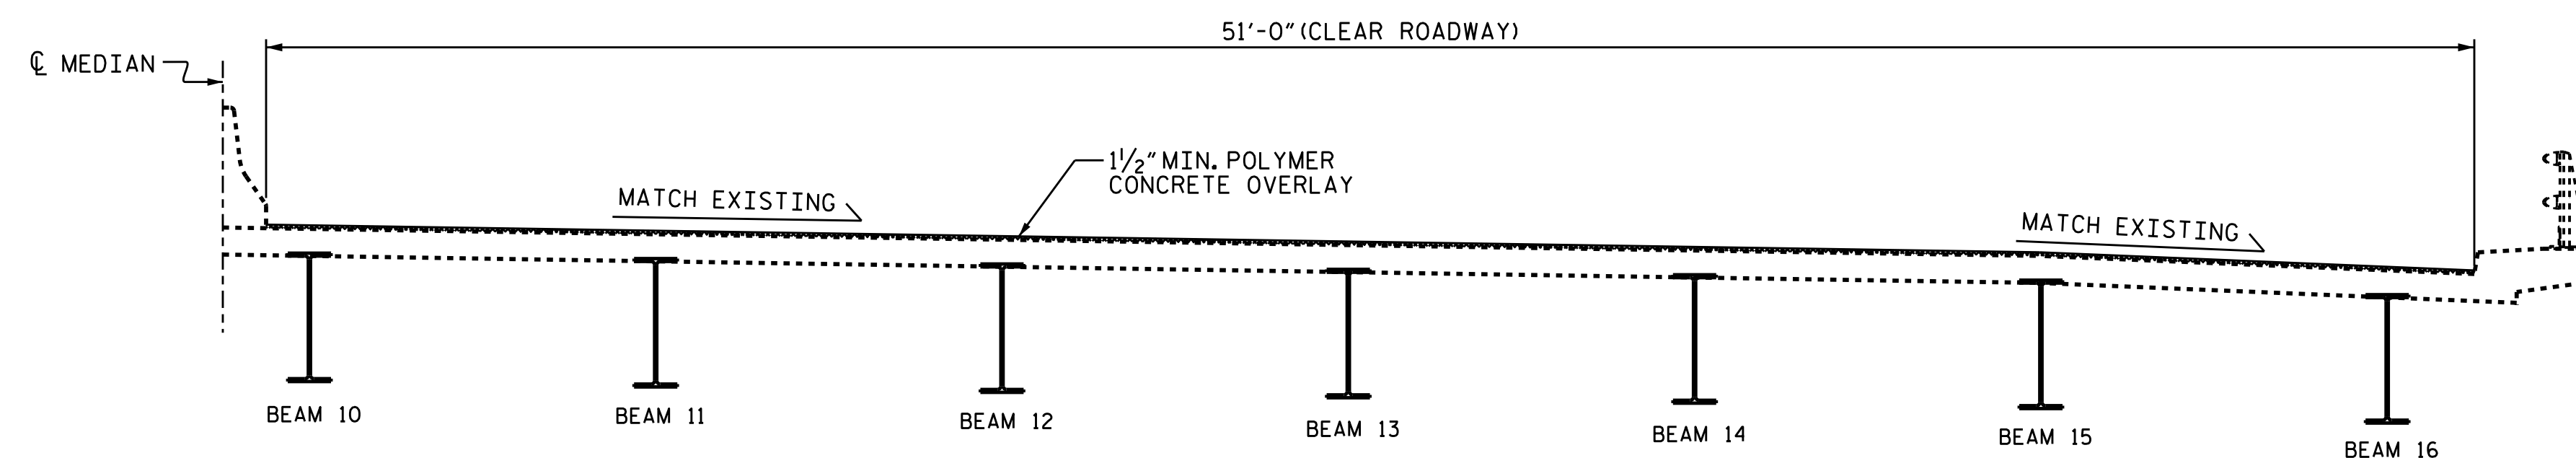

PROPOSED TYPICAL SECTION - SOUTHBOUND LANES

PROJECT NO. I-5746C
MECKLENBURG COUNTY
BRIDGE NO. 590320

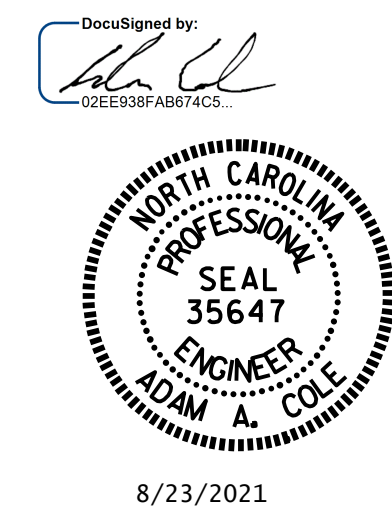

8/23/2021

STATE OF NORTH CAROLINA
DEPARTMENT OF TRANSPORTATION
RALEIGH
TYPICAL SECTION AND PC OVERLAY DETAILS

DRAWN BY : R.L. PUTEK/E. BAYISSA DATE : 05/2021
CHECKED BY : H.A. LOCKLEAR DATE : 05/2021

REVISIONS						SHEET NO.
NO.	BY:	DATE:	NO.	BY:	DATE:	S4-3
1			3			TOTAL SHEETS
2			4			274