




EXISTING TYPICAL SECTION - NORTHBOUND LANES

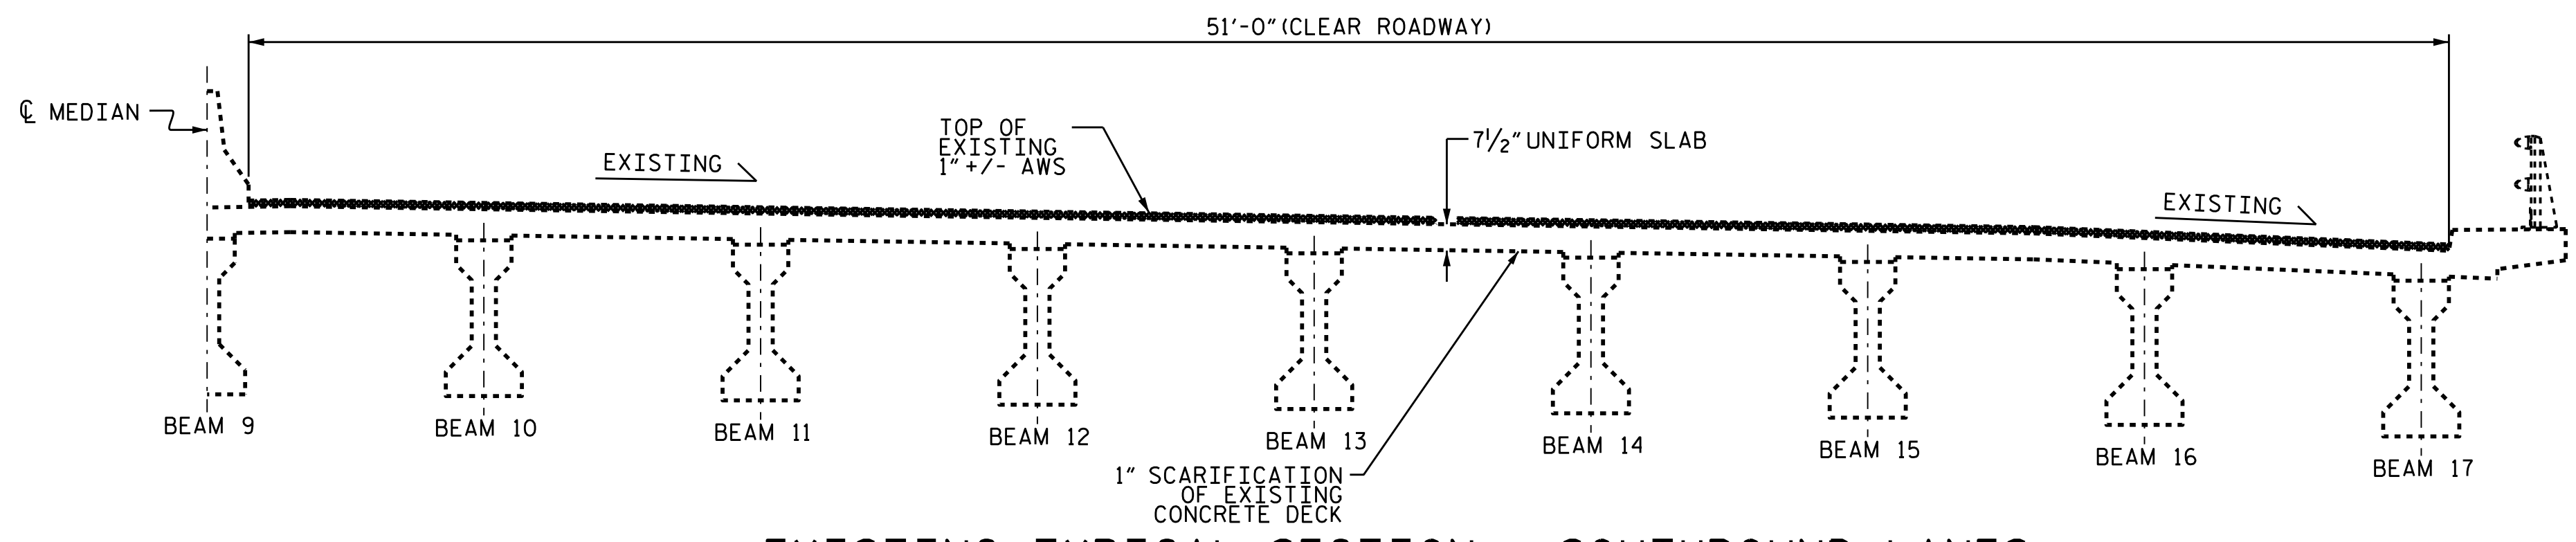


EXISTING TYPICAL SECTION - SOUTHBOUND LANES

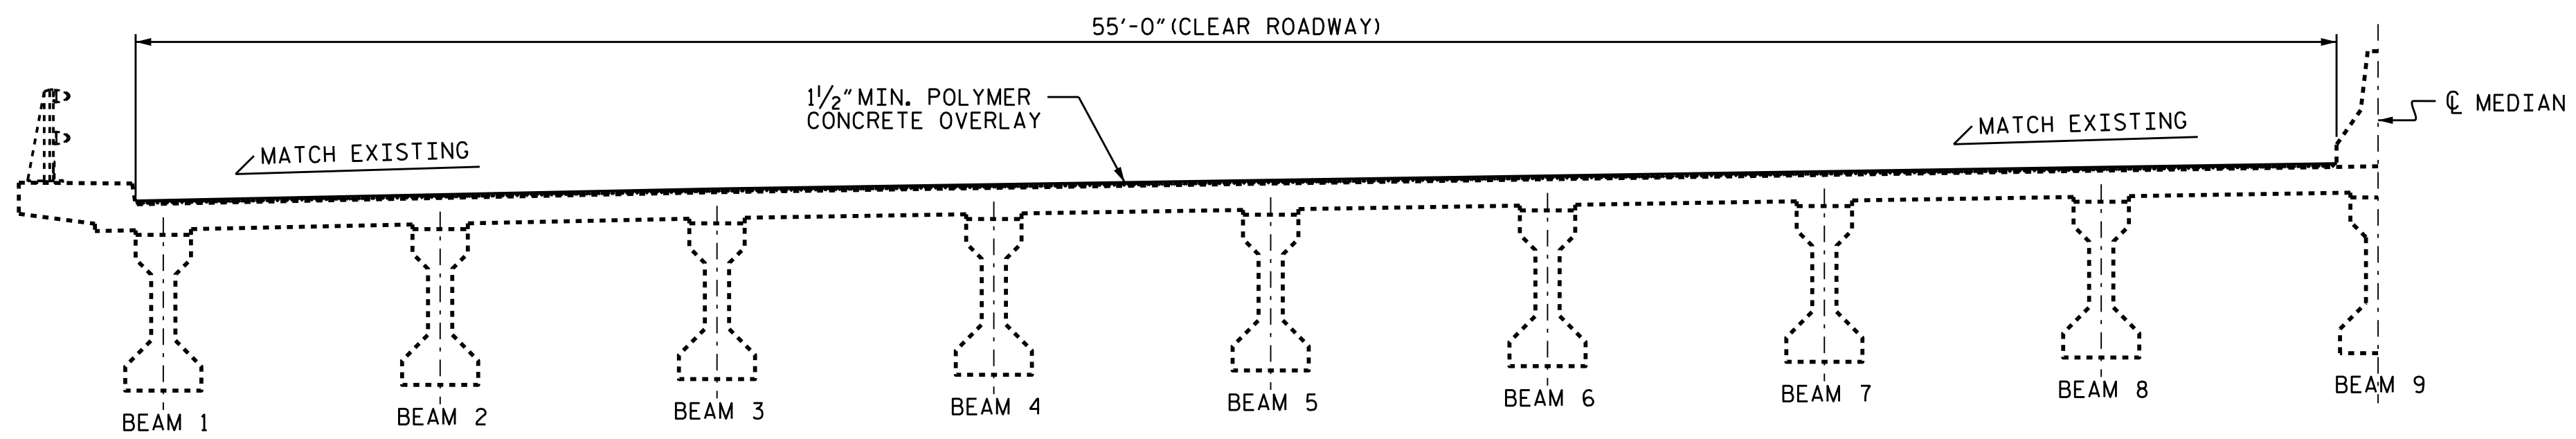


PROPOSED TYPICAL SECTION - NORTHBOUND LANES

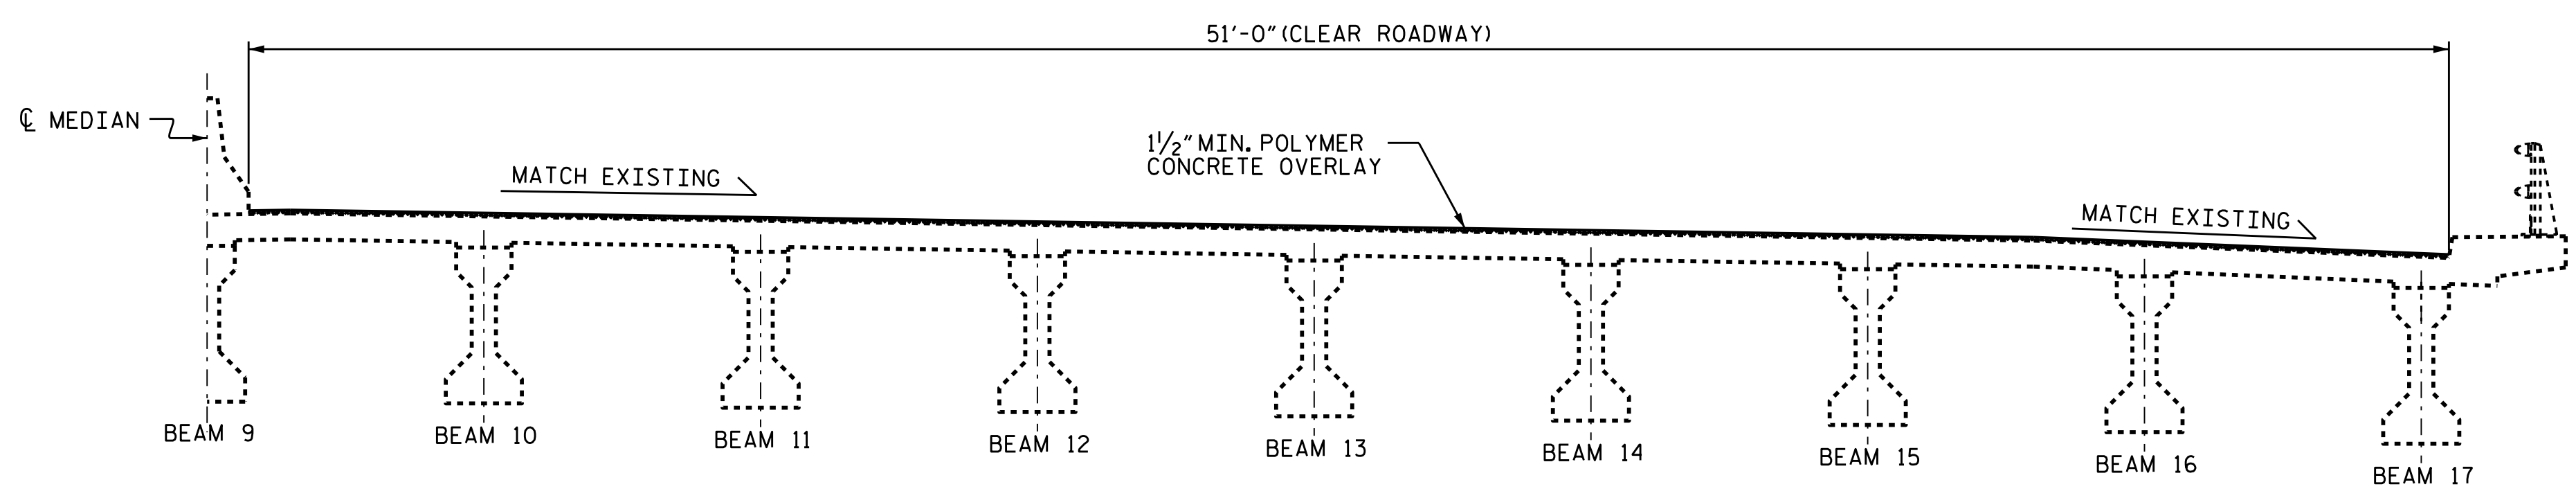

PROPOSED TYPICAL SECTION - SOUTHBOUND LANES

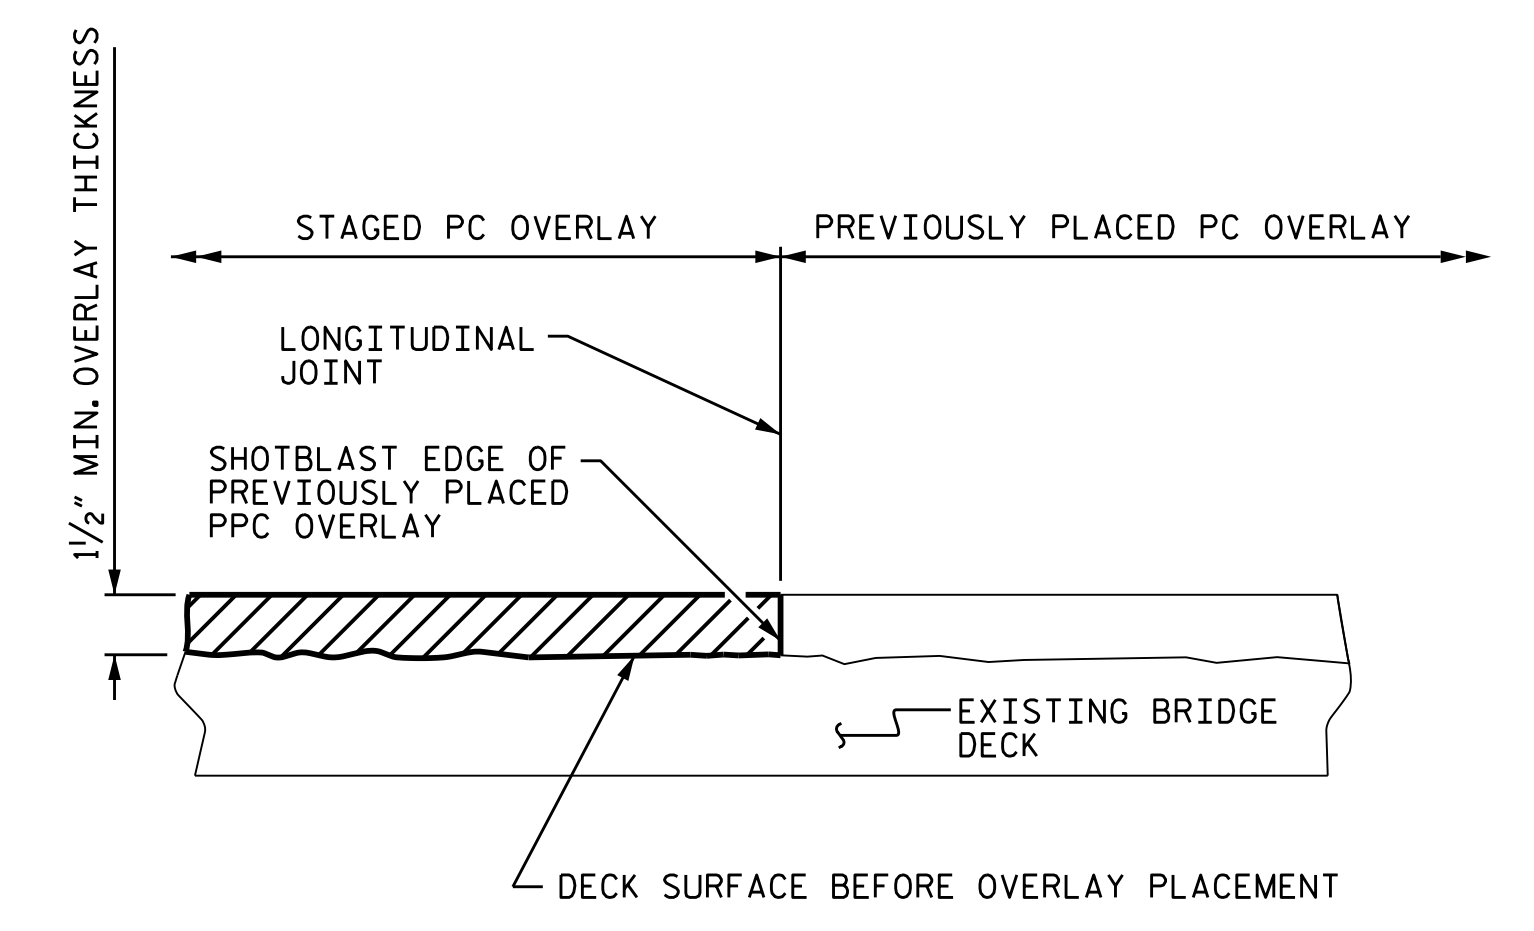


STAGED PC OVERLAY JOINT (AS NEEDED)

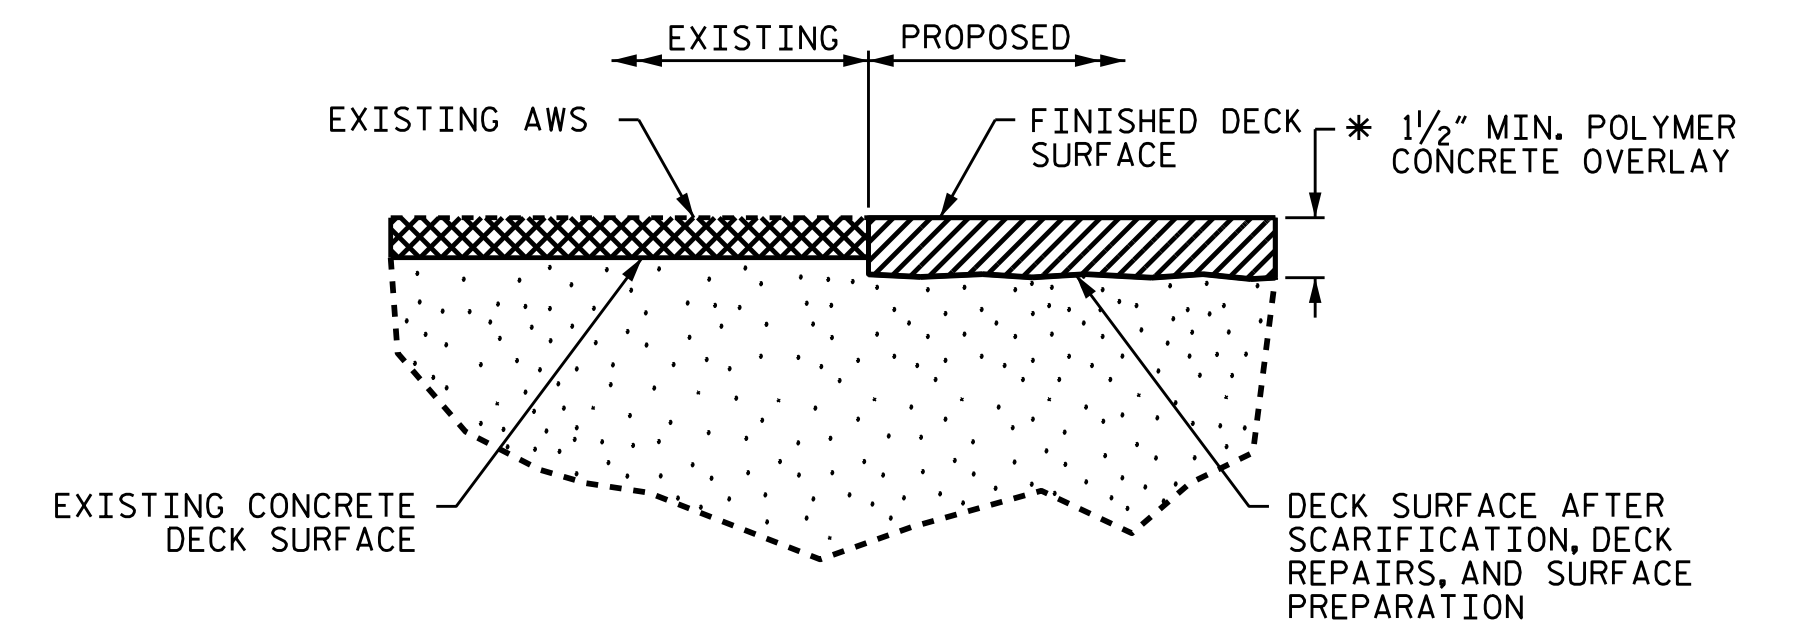

DETAIL FOR POLYMER CONCRETE OVERLAY

* FINISHED SURFACE ELEVATION SHALL MATCH EXISTING ASPHALT WEARING SURFACE ELEVATION. ACTUAL THICKNESS OF PC OVERLAY MAY VARY.

PROJ. NO. I-5746C
MECKLENBURG COUNTY
 BRIDGE NO. 590322

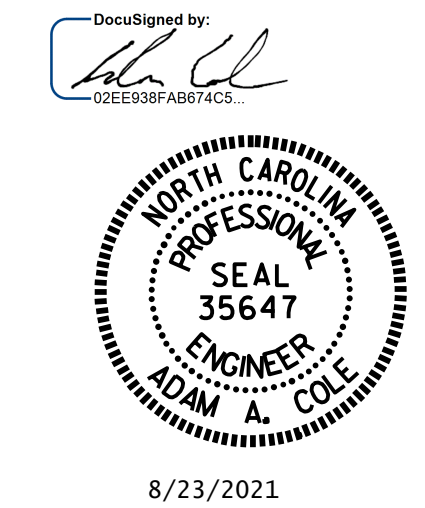

8/23/2021

STATE OF NORTH CAROLINA
 DEPARTMENT OF TRANSPORTATION
 RALEIGH
 TYPICAL SECTION AND PC OVERLAY DETAILS

DRAWN BY : REZA KOUCHEKI DATE : 05/2021
 CHECKED BY : H.A. LOCKLEAR DATE : 05/2021

REVISIONS						SHEET NO.
NO.	BY:	DATE:	NO.	BY:	DATE:	S5-3
1			3			TOTAL SHEETS
2			4			274

DOCUMENT NOT CONSIDERED FINAL UNLESS ALL SIGNATURES COMPLETED