


## TOP OF CAP

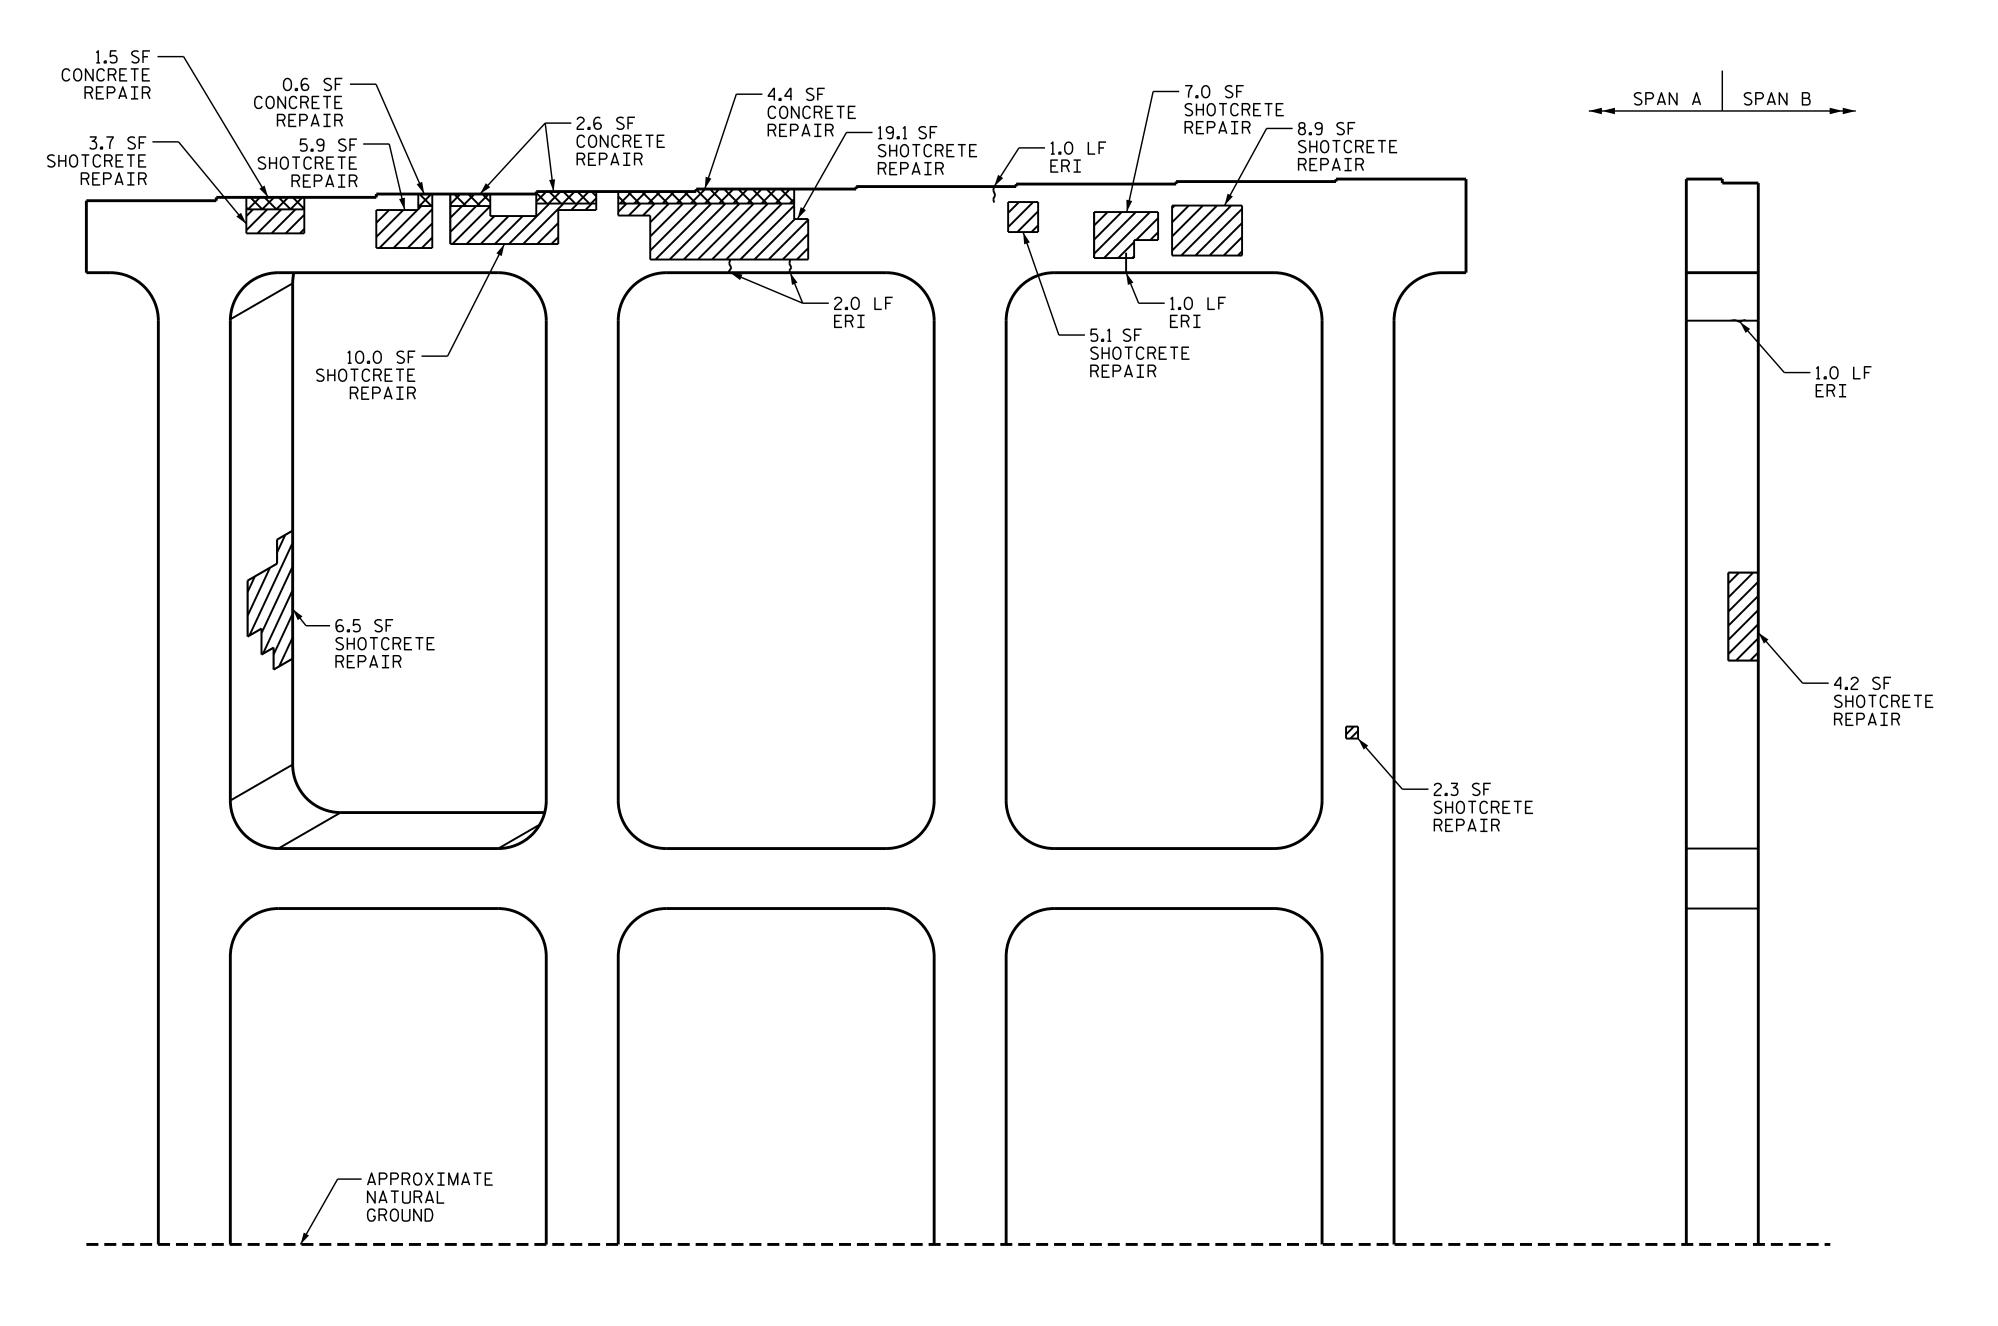

ELEVATION END VIEW

BENT 1 NORTHBOUND

R.L. PUTEK \_ DATE : <u>05/2021</u> DRAWN BY : . H.A. LOCKLEAR DATE : 05/2021 CHECKED BY :

CAP 59.7 29.9 COLUMN & STRUTS 13.0 6.5 VOLUME VOLUME CONCRETE REPAIRS CU.FT. SQ.FT. SQ.FT. CU.FT. CAP 9.1 4.6 COLUMN & STRUTS 0.0 0.0 LIN. LIN. EPOXY RESIN INJECTION FT. 4.0 CAP COLUMN & STRUTS 1.0 SQ. FT. SQ. EPOXY COATING FT. TOP OF BENT CAP & STRUTS 316 VALUES IN CHART REPRESENT ESTIMATED REPAIR TOTALS AFTER REMOVAL OF UNSOUND CONCRETE. MINIMUM OF 1"BEHIND REBAR

AS-BUILT REPAIR QUANTITY TABLE

SQ.FT.

ESTIMATE

BENT 1 NORTHBOUND

SHOTCRETE REPAIRS

QUANTITIES

VOLUME CU.FT.

ACTUAL

VOLUME

CU.FT.

AREA

SQ.FT.

AND MINIMUM 2"CLEARANCE TO SAWCUT. SEE "TYPICAL CAP AND COLUMN REPAIR DETAILS" SHEET.

## NOTES

REPAIR LOCATIONS AND ESTIMATE OF QUATITIES ARE GIVEN BASED ON THE BEST INFORMATION AVAILABLE. IF ADDITIONAL REPAIRS NOT SHOWN ON THE DRAWINGS ARE DEEMED NECESSARY BY THE ENGINEER, THE ENGINEER WILL NOTE ON THE DRAWINGS THE APPROXIMATE LOCATION AND DESCRIPTION OF THE REPAIRS AND ENTER THE ACTUAL QUANTITIES INTO THE AS-BUILT REPAIR QUANTITY TABLE.

CONCRETE REPAIRS MAY BE SUBSTITUTED IN LIEU OF SHOTCRETE REPAIRS WITH THE APPROVAL OF THE ENGINEER.

FOR SHOTCRETE REPAIR, SEE SPECIAL PROVISIONS.

FOR CONCRETE REPAIR, SEE SPECIAL PROVISIONS

FOR EPOXY RESIN INJECTION, SEE SPECIAL PROVISIONS.

CLEAN AND REMOVE DEBRIS FROM THE TOP OF THE CAP AND STRUTS. EPOXY COATING SHALL BE APPLIED TO THE TOP SURFACE OF THE CAP AND STRUTS. THE CONTRACTOR SHALL NOT COAT THE AREA OF THE CAP BENEATH THE MASONRY PLATES. FOR EPOXY COATING, SEE SPECIAL PROVISIONS.

AFTER SATISFACTORY COMPLETION OF SHOTCRETE, CONCRETE AND ERI REPAIRS, REPAIR EXISTING MURAL PAINT ON BENTS AND GIRDERS, AS APPROPRIATE.

CONCRETE REPAIR AREA

SHOTCRETE REPAIR AREA

---- EPOXY RESIN INJECTION (ERI)

I-5746C PROJ. NO.\_\_\_\_ MECKLENBURG COUNTY 590322 BRIDGE NO.\_\_

SHEET 1 OF 2 DocuSigned by:

STATE OF NORTH CAROLINA DEPARTMENT OF TRANSPORTATION

> BENT 1 NORTHBOUND SPAN A FACE

> > SHEET NO

S5-10

TOTAL SHEETS

274

DOCUMENT NOT CONSIDERED FINAL UNLESS ALL SIGNATURES COMPLETED

SEAL 35647

NGINES NAM A.

8/23/2021

**REVISIONS** NO. BY: DATE: DATE: