



**EXISTING TYPICAL SECTION - NORTHBOUND LANES**

SPAN C SHOWN, SPANS A & B SIMILAR

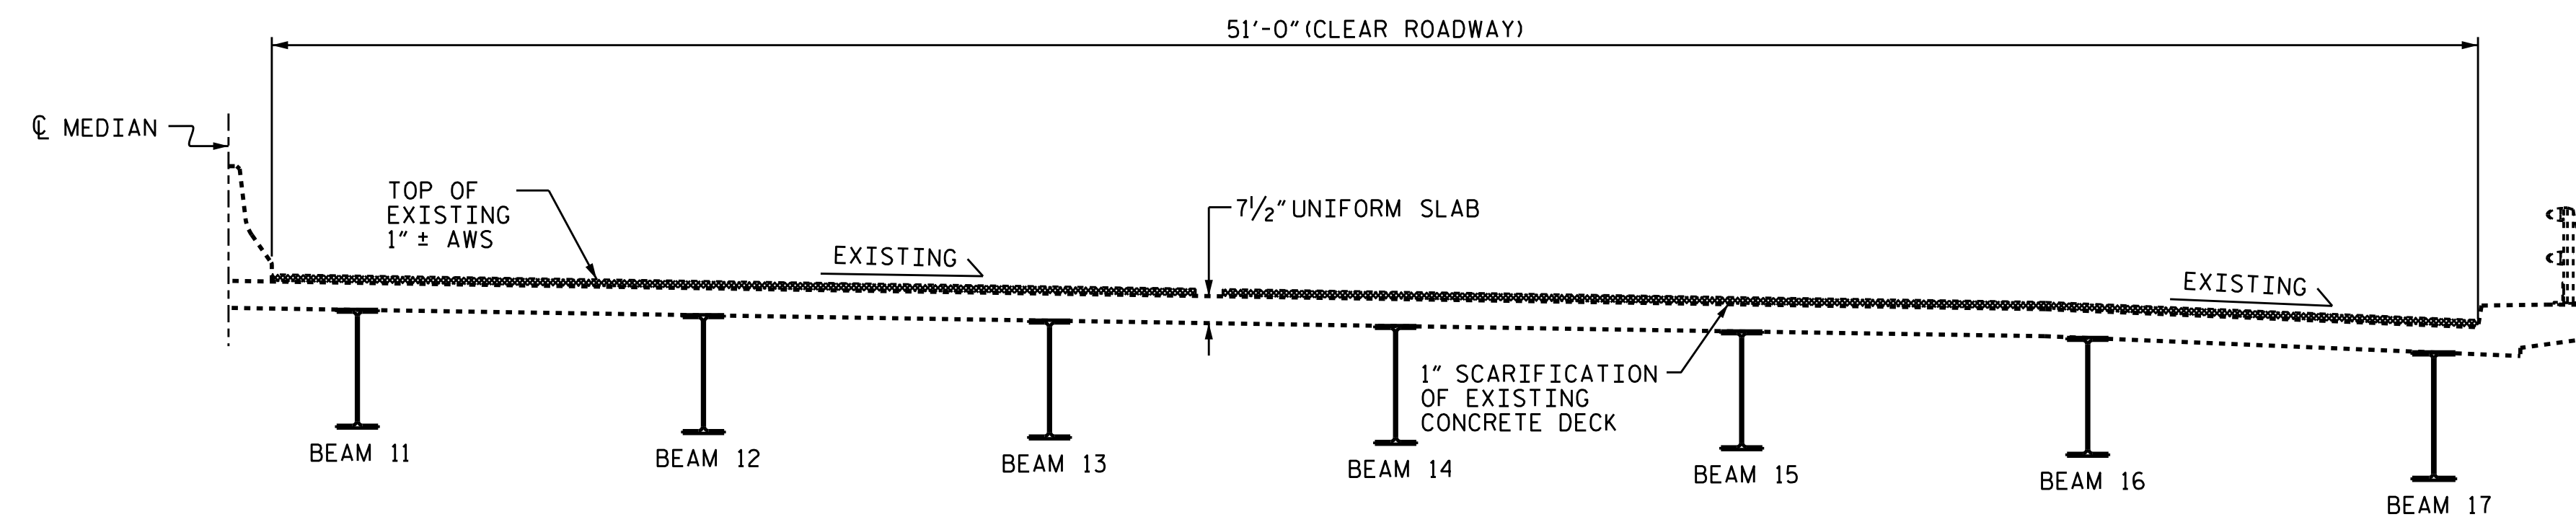


**EXISTING TYPICAL SECTION - SOUTHBOUND LANES**

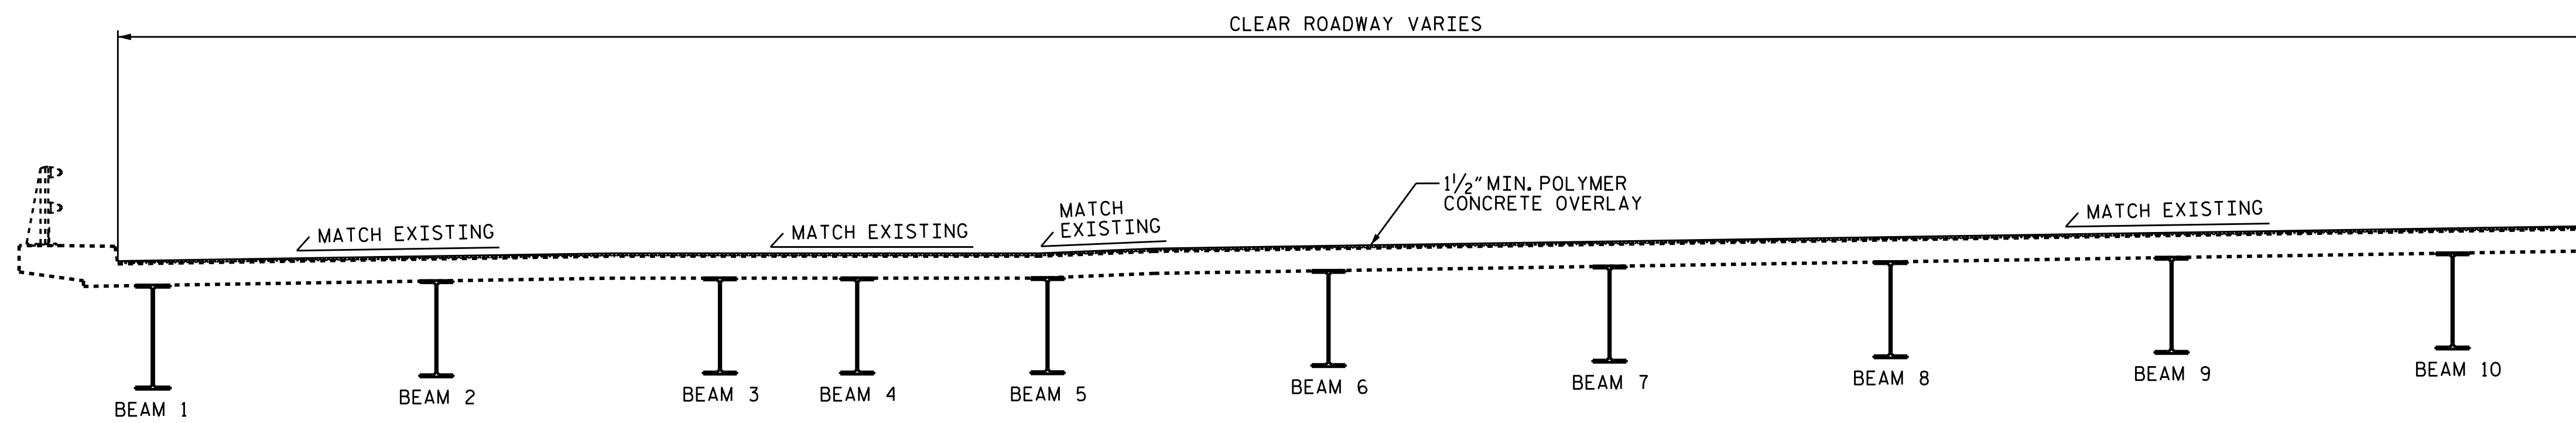


**PROPOSED TYPICAL SECTION - NORTHBOUND LANES**


SPAN C SHOWN, SPANS A & B SIMILAR

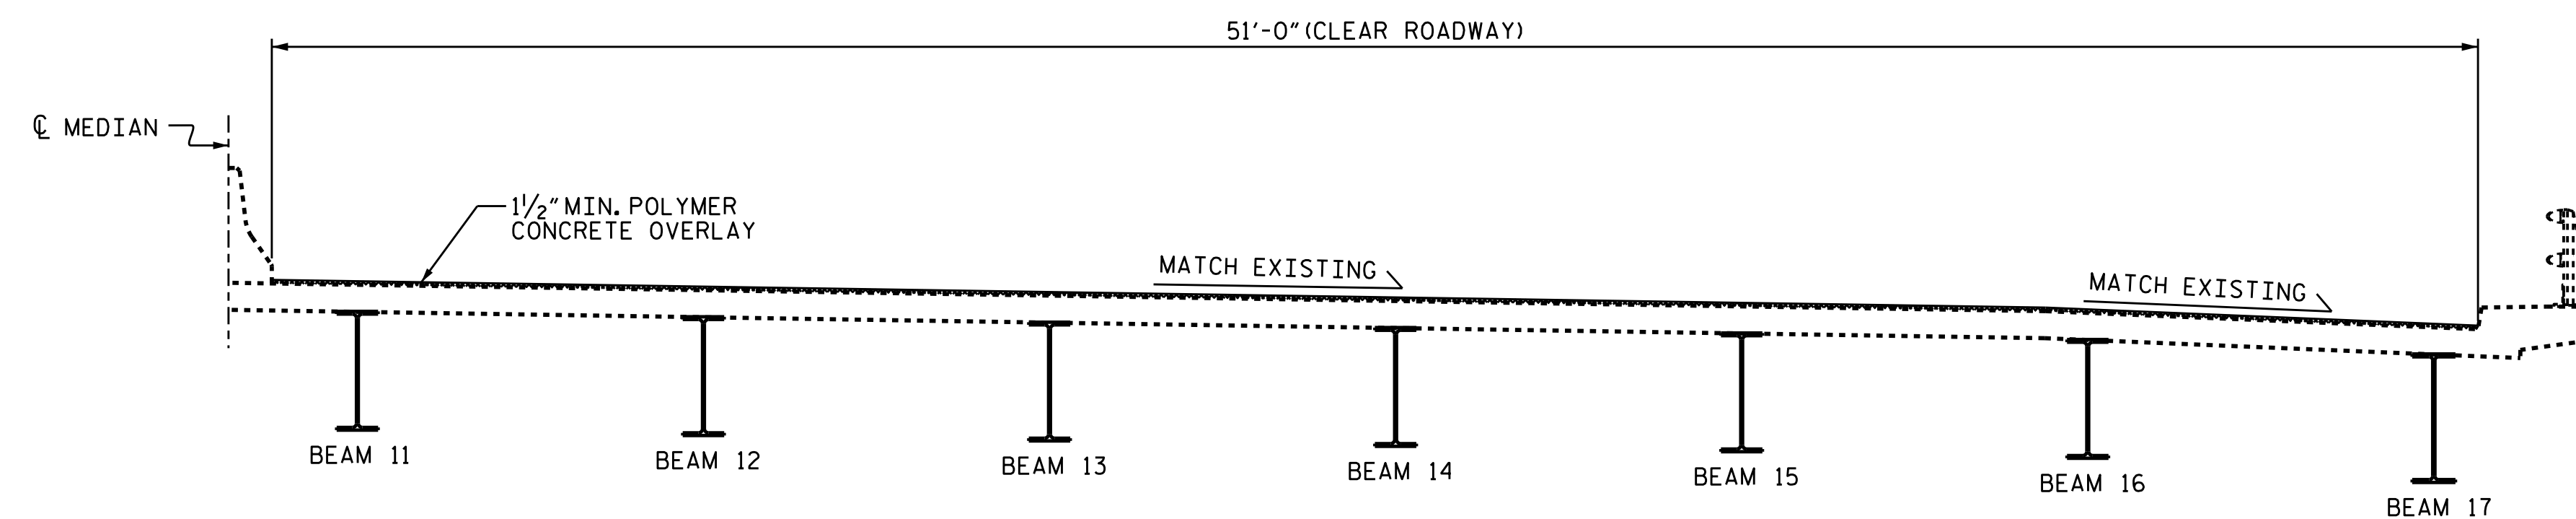

**PROPOSED TYPICAL SECTION - SOUTHBOUND LANES**

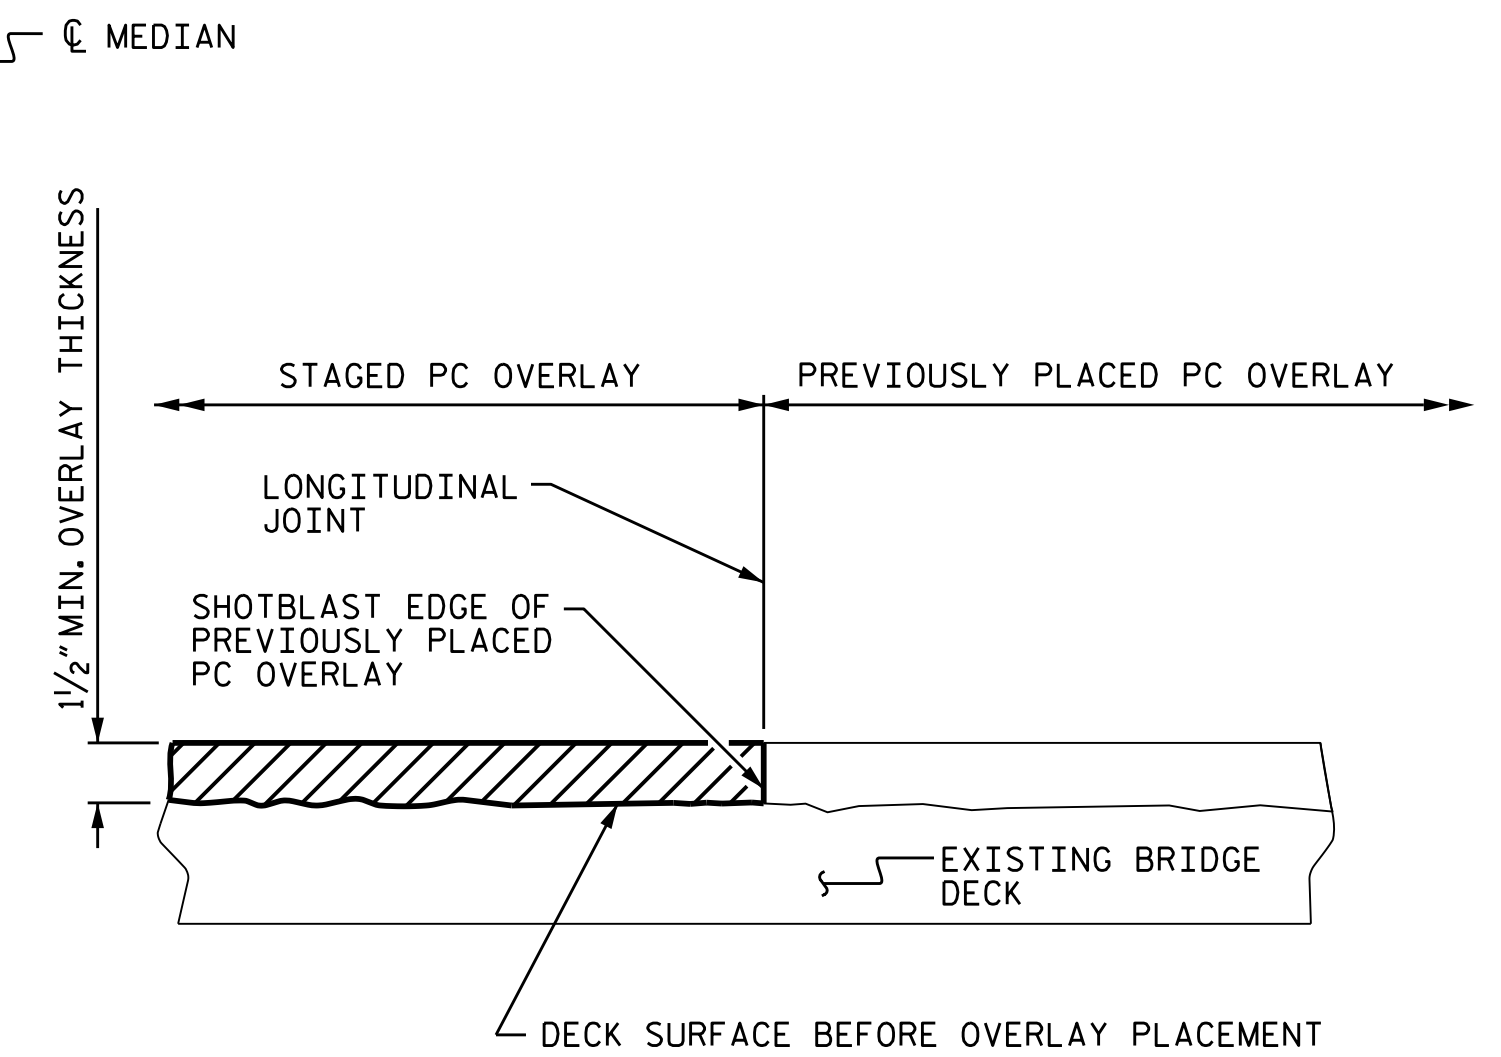


**STAGED PC OVERLAY JOINT  
(AS NEEDED)**

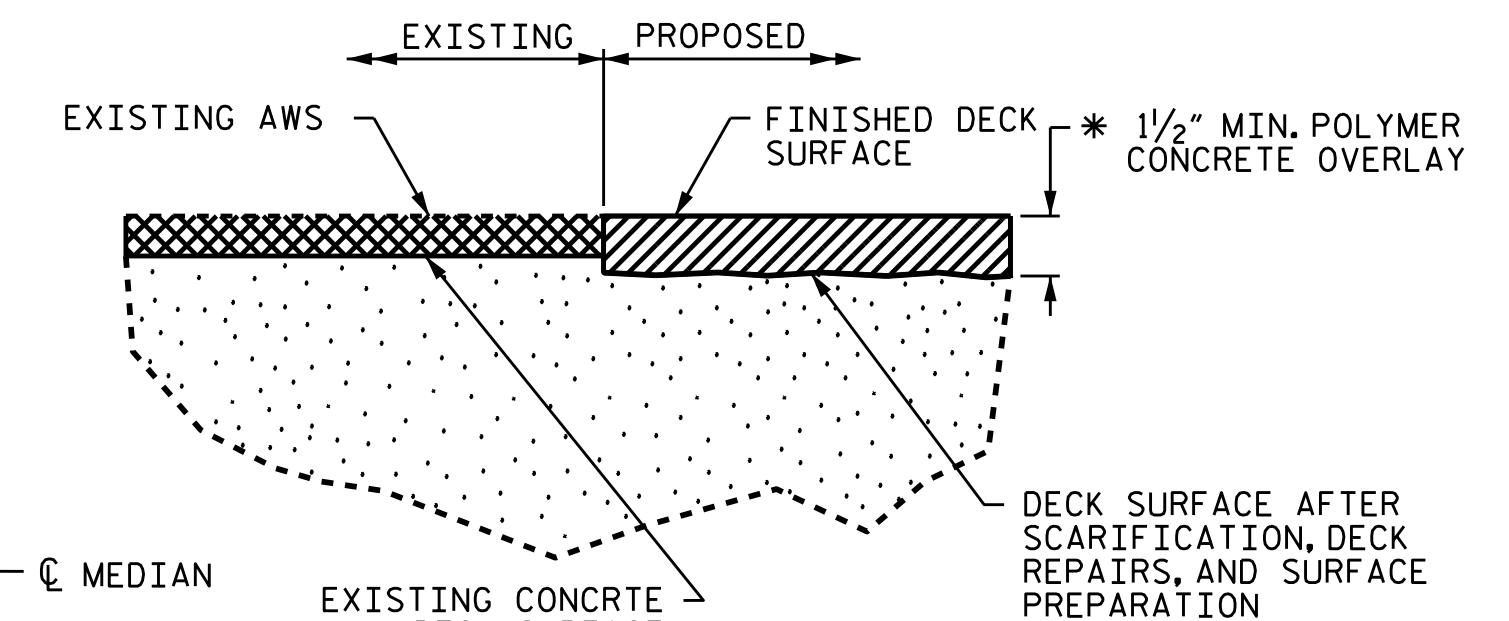


**DETAIL FOR POLYMER CONCRETE OVERLAY**

\* FINISHED SURFACE ELEVATION SHALL MATCH EXISTING ASPHALT WEARING SURFACE ELEVATION. ACTUAL THICKNESS OF PC OVERLAY SHALL BE 1/2\"/>

PROJECT NO. I-5746C  
MECKLENBURG COUNTY  
 BRIDGE NO. 590326

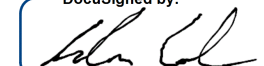DocuSigned by:  
  
 02E839FAB814C5...

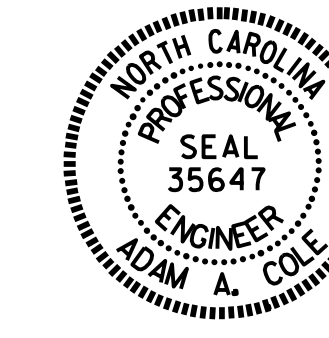

8/23/2021

STATE OF NORTH CAROLINA  
 DEPARTMENT OF TRANSPORTATION  
 RALEIGH  
**TYPICAL SECTION  
 AND  
 PC OVERLAY  
 DETAILS**

DRAWN BY : R.L.PUTEK/E. BAYISSA DATE : 05/2021  
 CHECKED BY : H.A. LOCKLEAR DATE : 05/2021

DOCUMENT NOT CONSIDERED  
 FINAL UNLESS ALL  
 SIGNATURES COMPLETED

REVISIONS						SHEET NO.
NO.	BY:	DATE:	NO.	BY:	DATE:	TOTAL SHEETS
1			3			S6-3
2			4			274