




EXISTING TYPICAL SECTION - NORTHBOUND LANES

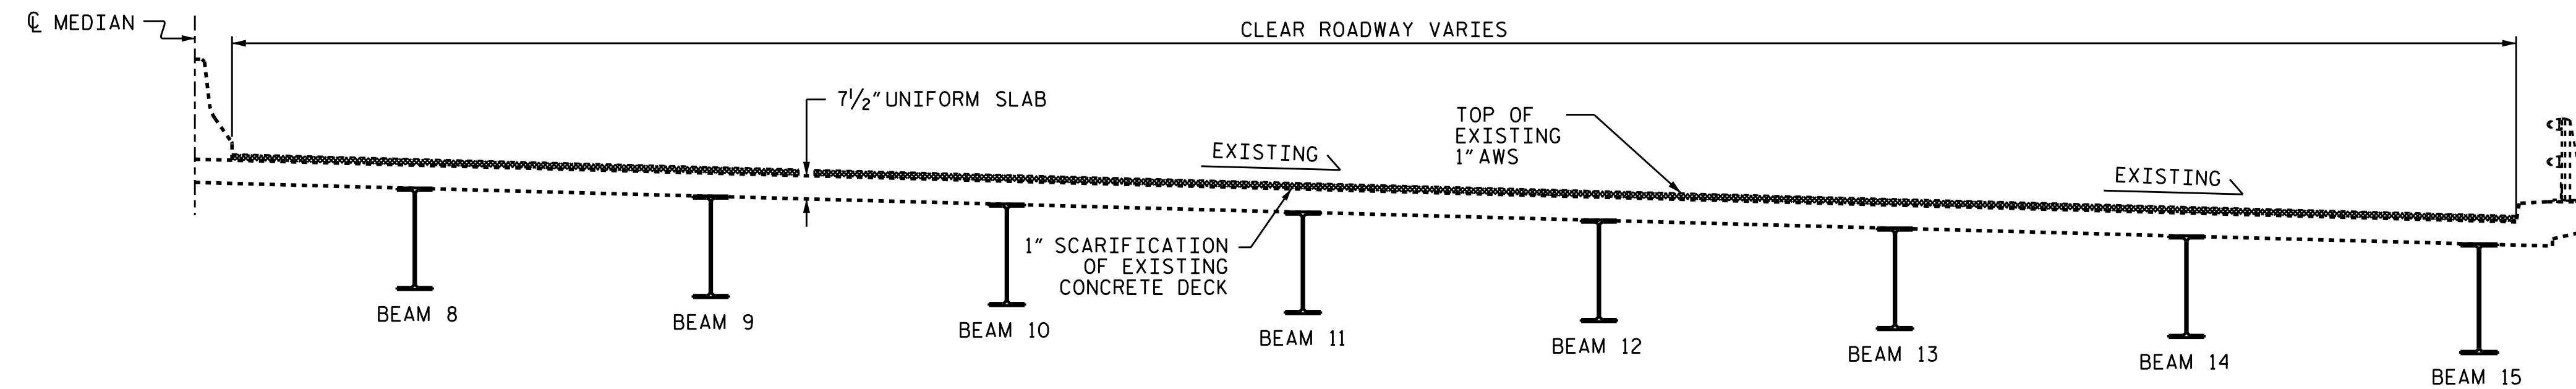


EXISTING TYPICAL SECTION - SOUTHBOUND LANES
SPAN A SHOWN, SPANS B & C SIMILAR

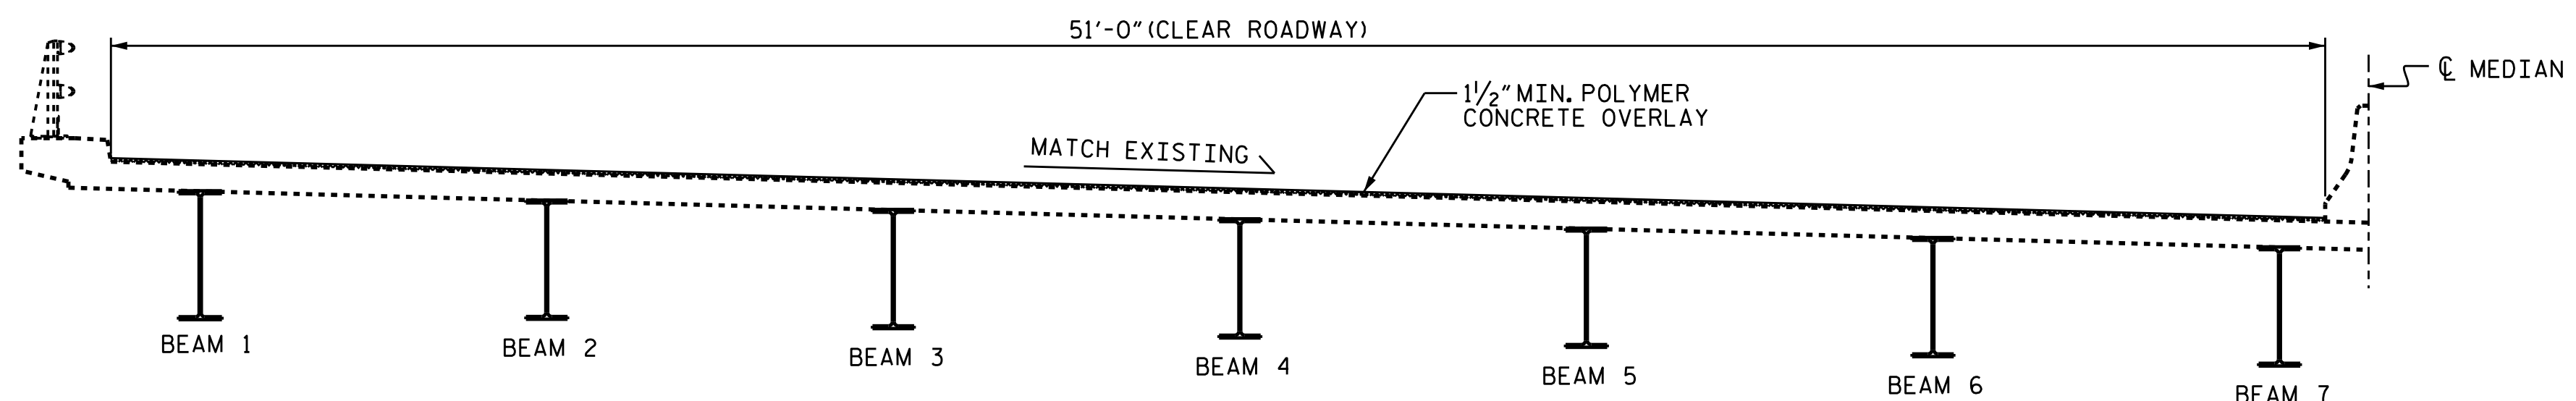


EXISTING TYPICAL SECTION - NORTHBOUND LANES

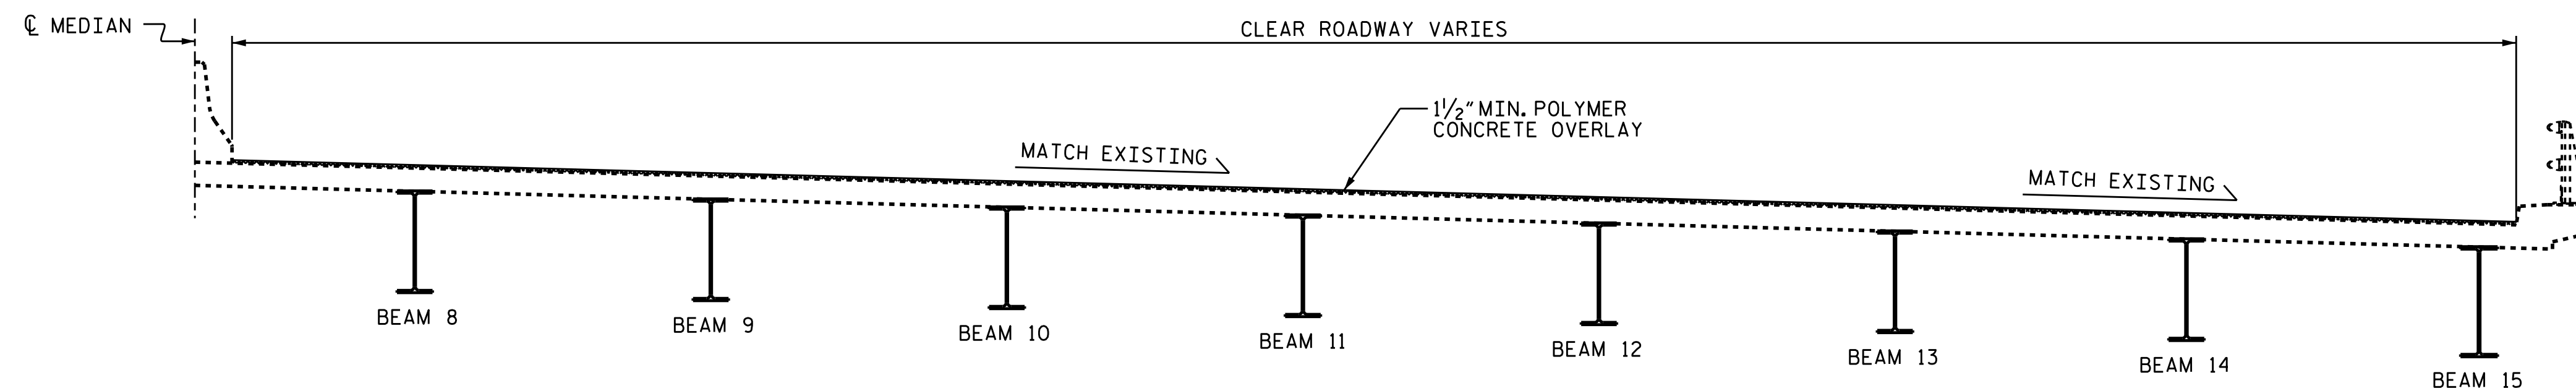

EXISTING TYPICAL SECTION - SOUTHBOUND LANES
SPAN A SHOWN, SPANS B & C SIMILAR

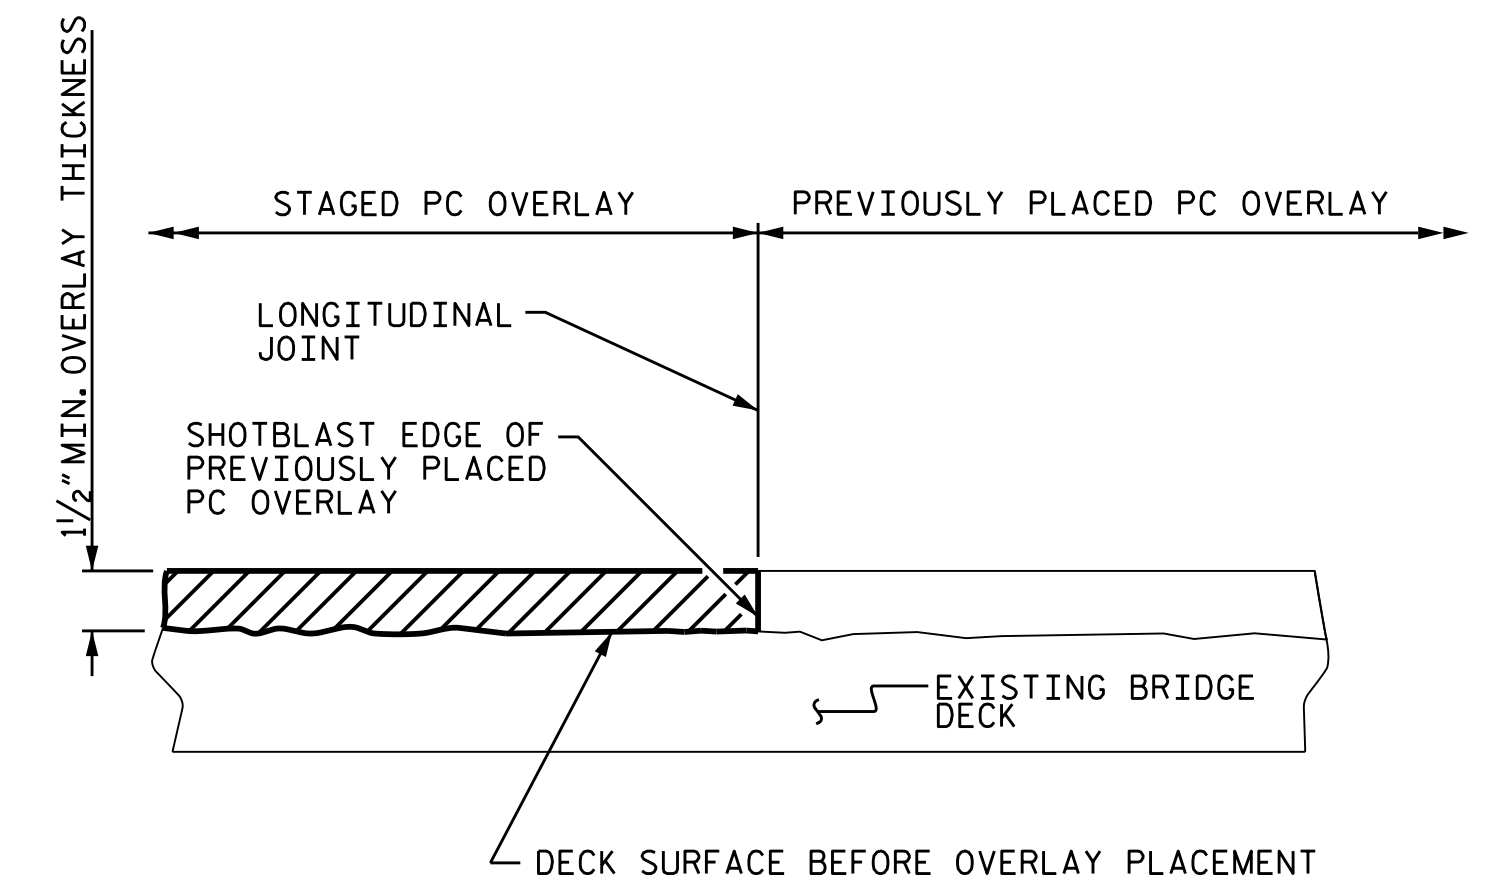


STAGED PC OVERLAY JOINT
(AS NEEDED)

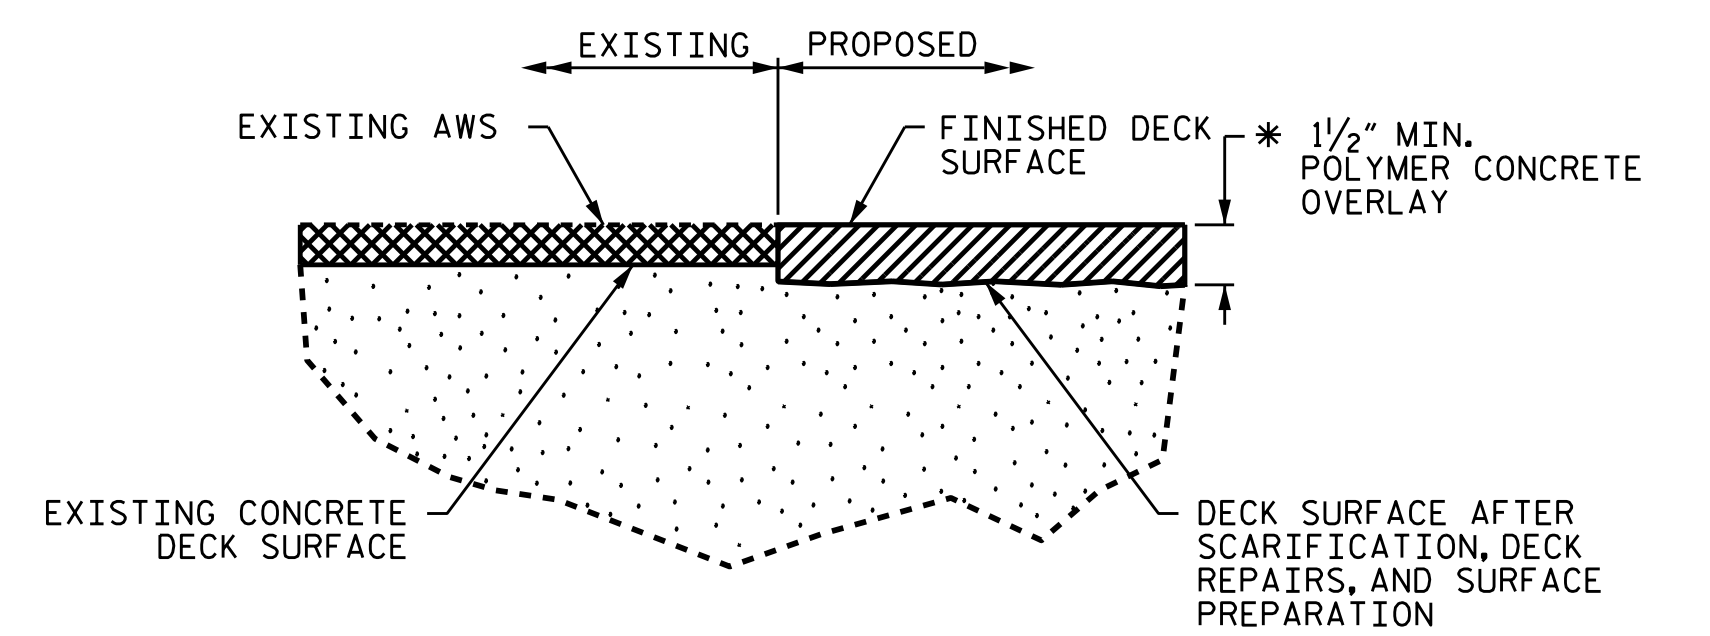

DETAIL FOR POLYMER CONCRETE OVERLAY

* FINISHED SURFACE ELEVATION SHALL MATCH EXISTING ASPHALT WEARING SURFACE ELEVATION, ACTUAL THICKNESS OF PC OVERLAY SHALL BE 1/2".

PROJECT NO. I-5746C
MECKLENBURG COUNTY
 BRIDGE NO.: 590327

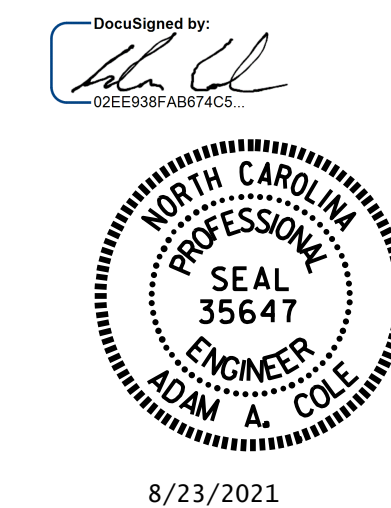

8/23/2021

STATE OF NORTH CAROLINA
 DEPARTMENT OF TRANSPORTATION
 RALEIGH
 TYPICAL SECTION
 AND
 PC OVERLAY
 DETAILS

DRAWN BY : REZA KOUCHEKI/ RL, PUTEK DATE : 07/2021
 CHECKED BY : H.A. LOCKLEAR DATE : 07/2021

DOCUMENT NOT CONSIDERED
 FINAL UNLESS ALL
 SIGNATURES COMPLETED

REVISIONS						SHEET NO.
NO.	BY:	DATE:	NO.	BY:	DATE:	TOTAL SHEETS
1			3			274
2			4			