




EXISTING TYPICAL SECTION - NORTHBOUND LANES

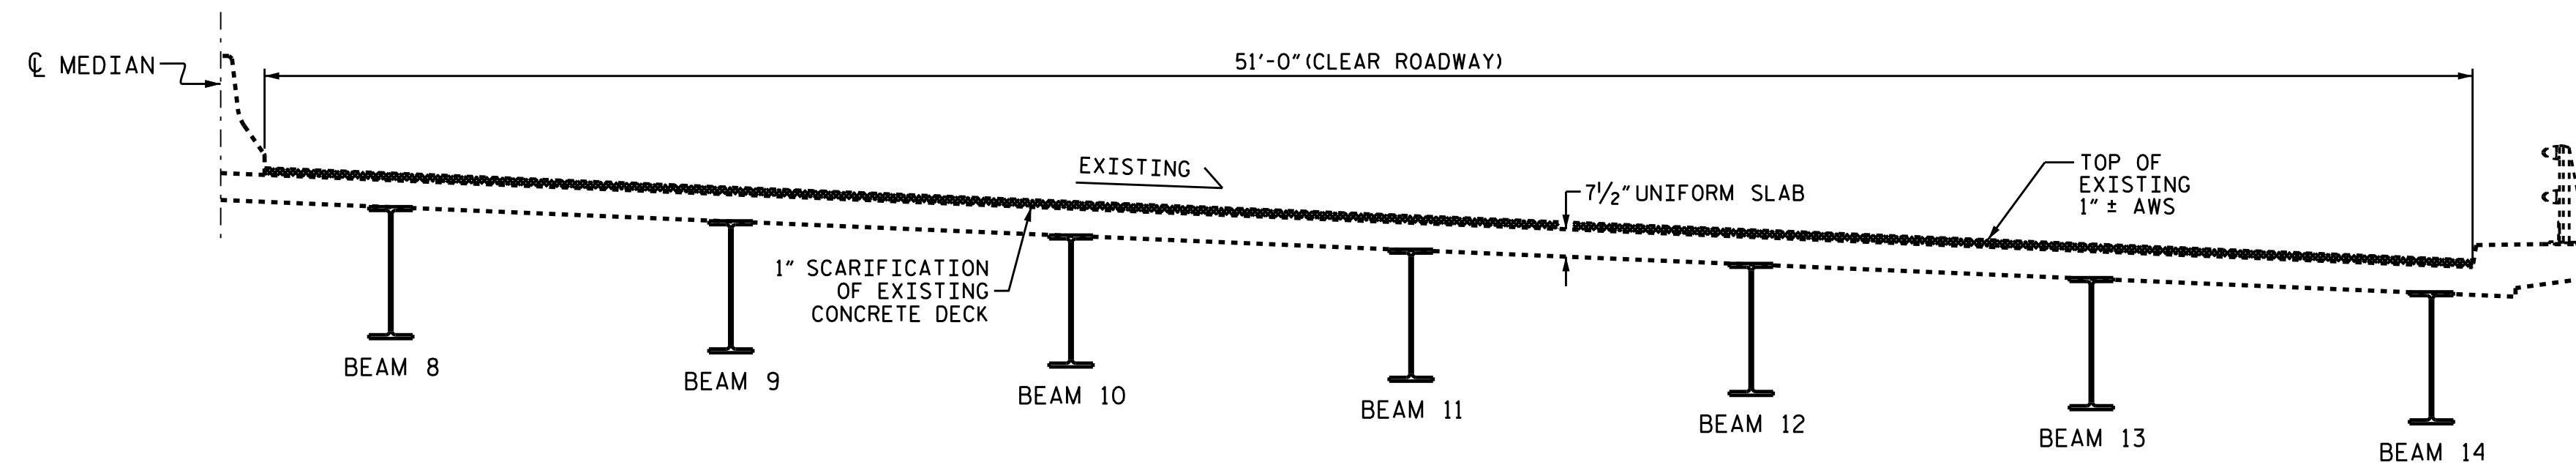


EXISTING TYPICAL SECTION - SOUTHBOUND LANES

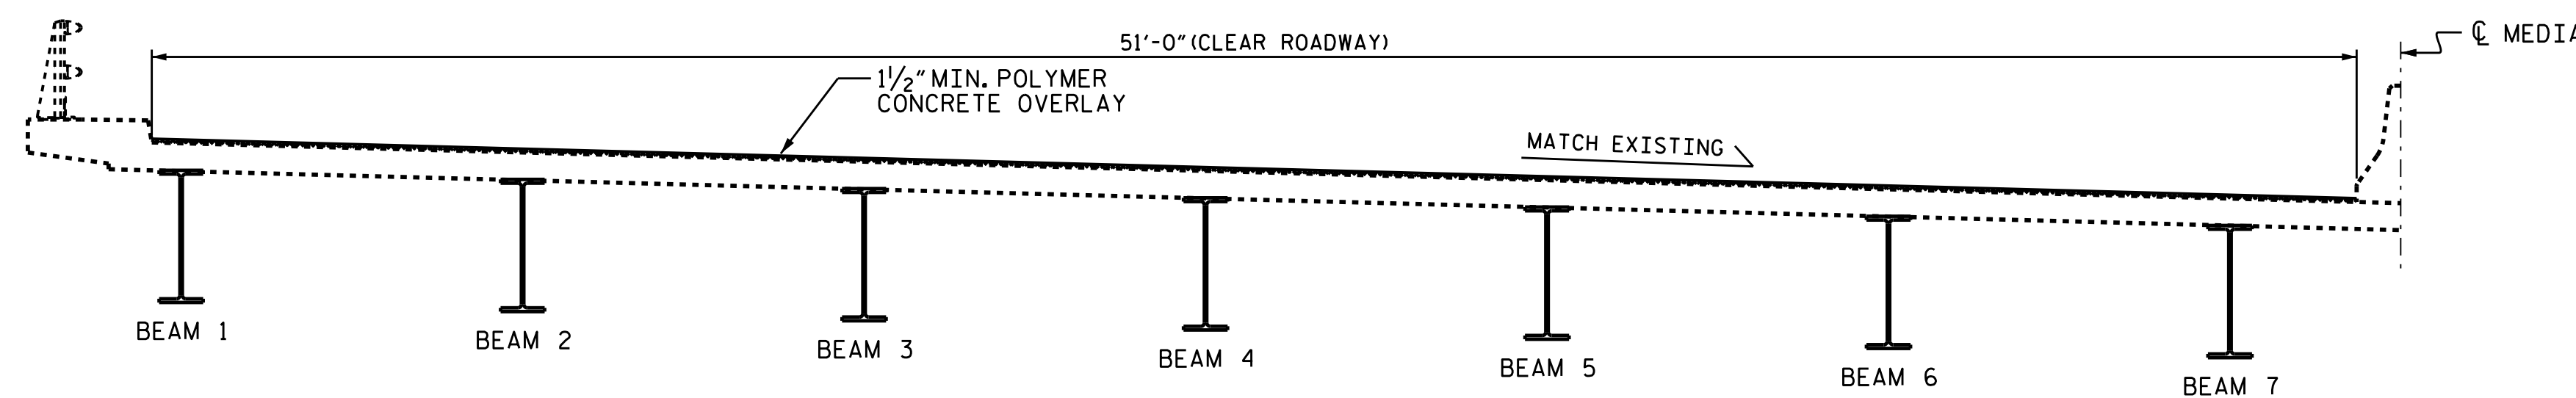


PROPOSED TYPICAL SECTION - NORTHBOUND LANES

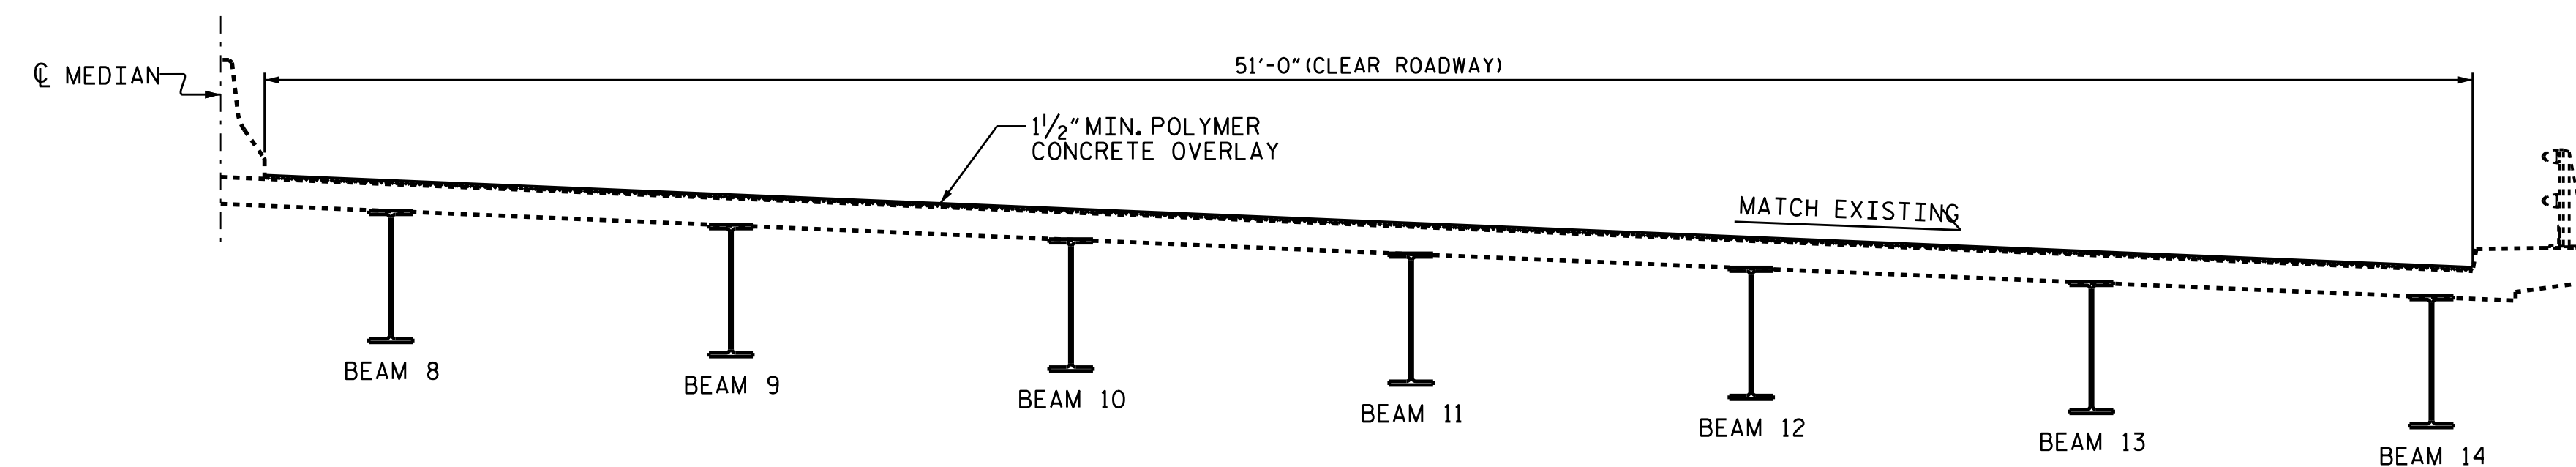

PROPOSED TYPICAL SECTION - SOUTHBOUND LANES

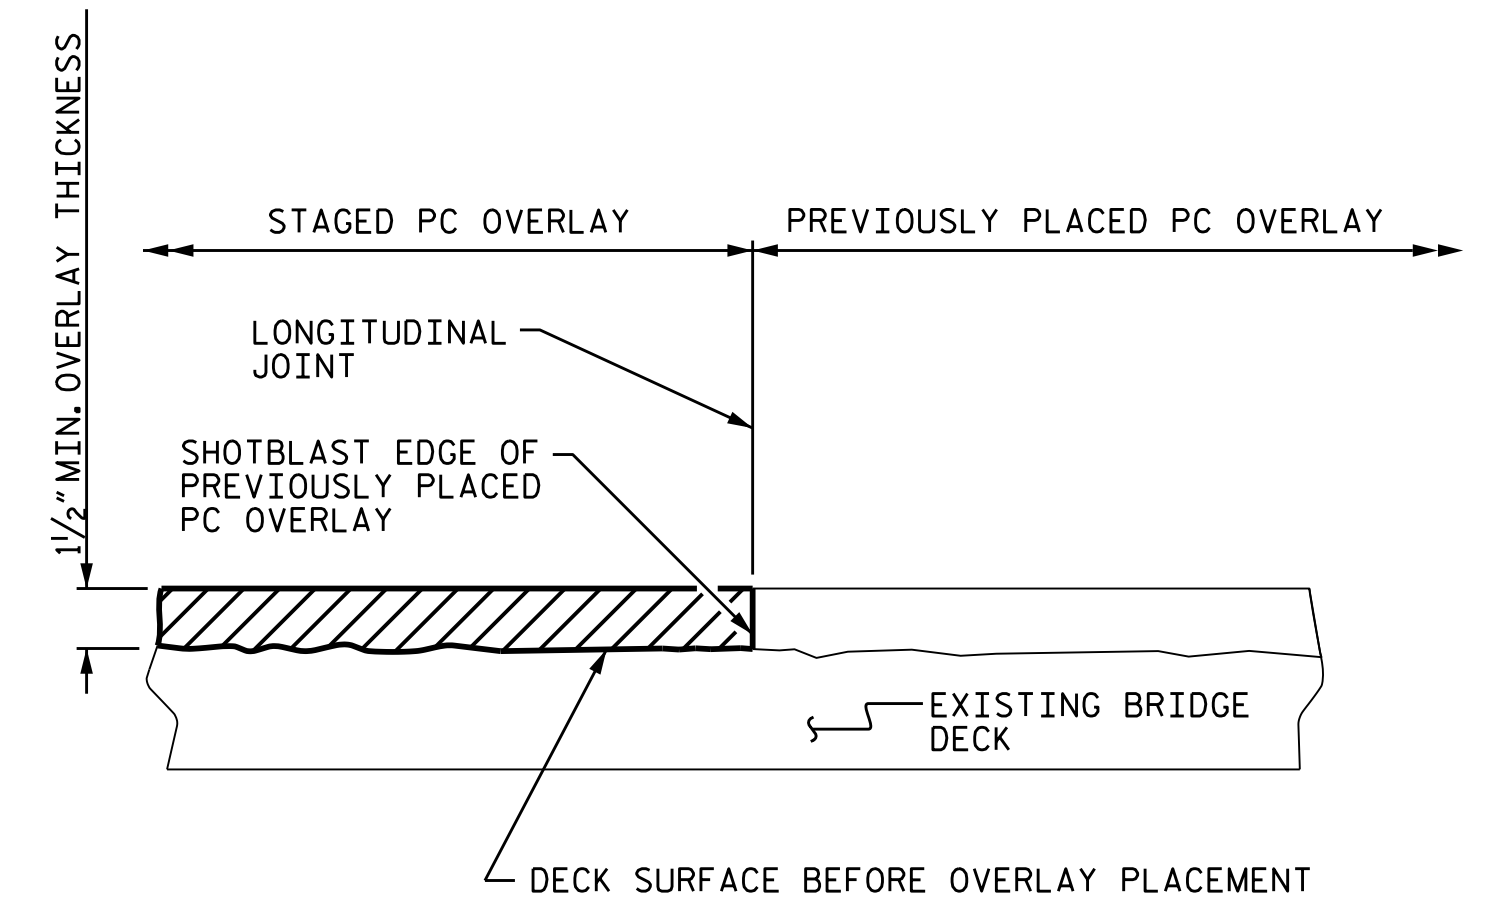

STAGED PC OVERLAY JOINT
(AS NEEDED)

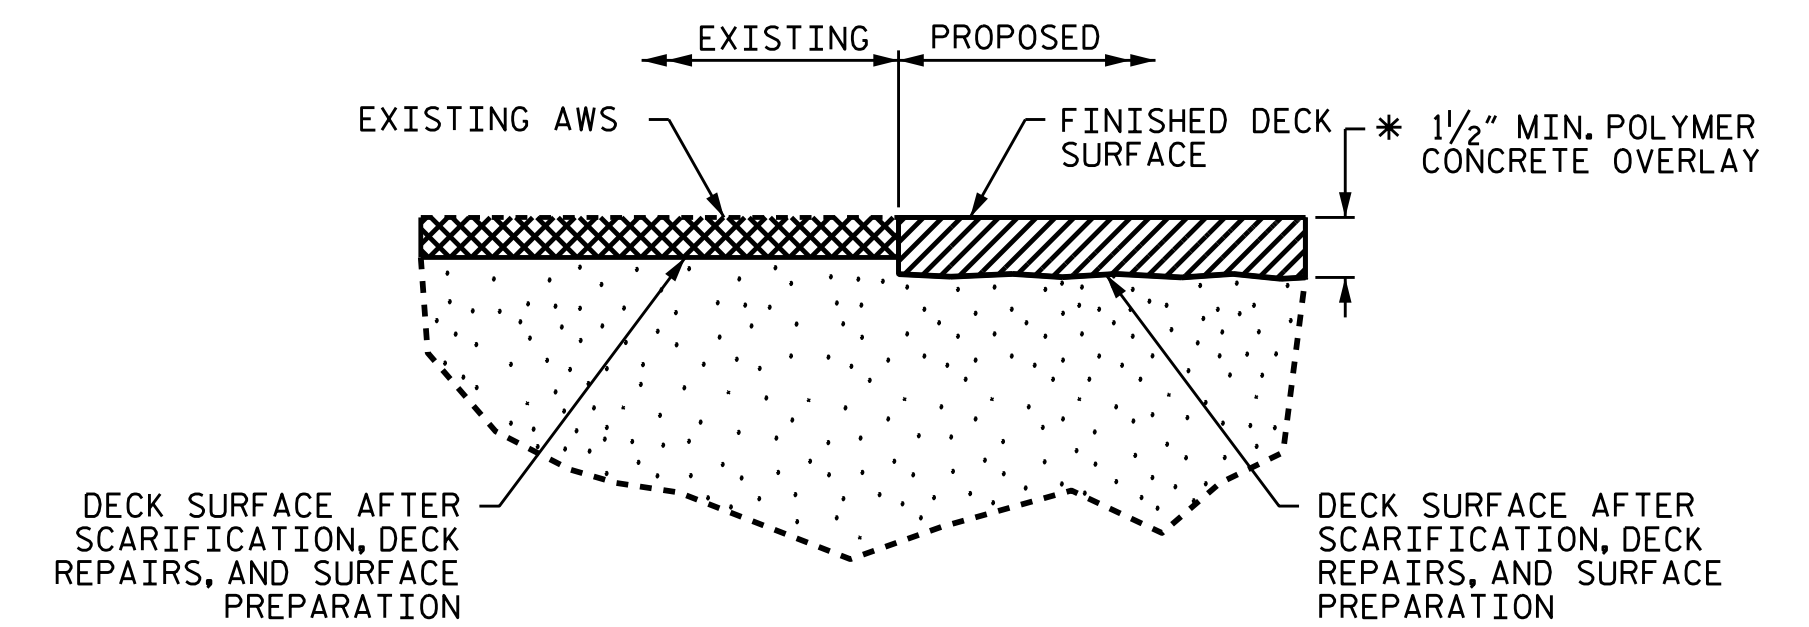


DETAIL FOR POLYMER
CONCRETE OVERLAY

* FINISHED SURFACE ELEVATION SHALL MATCH EXISTING ASPHALT WEARING SURFACE ELEVATION, ACTUAL THICKNESS OF PC OVERLAY SHALL BE 1/2".

PROJECT NO. I-5746C
MECKLENBURG COUNTY
 BRIDGE NO.: 590328

DocuSigned by:
 02E838FAB074C3

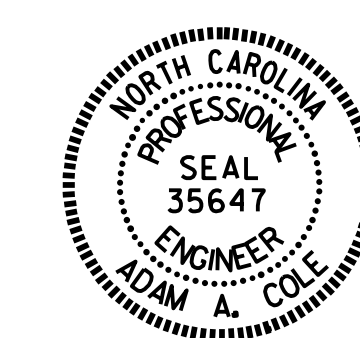

8/23/2021

STATE OF NORTH CAROLINA
 DEPARTMENT OF TRANSPORTATION
 RALEIGH
 TYPICAL SECTION
 AND
 PC OVERLAY
 DETAILS

DRAWN BY : R.L.PUTEK/E. BAYISSA DATE : 05/2021
 CHECKED BY : H.A. LOCKLEAR DATE : 05/2021

DOCUMENT NOT CONSIDERED
 FINAL UNLESS ALL
 SIGNATURES COMPLETED

REVISIONS						SHEET NO.
NO.	BY:	DATE:	NO.	BY:	DATE:	S8-3
1			3			TOTAL SHEETS
2			4			274