




EXISTING TYPICAL SECTION - NORTHBOUND LANES

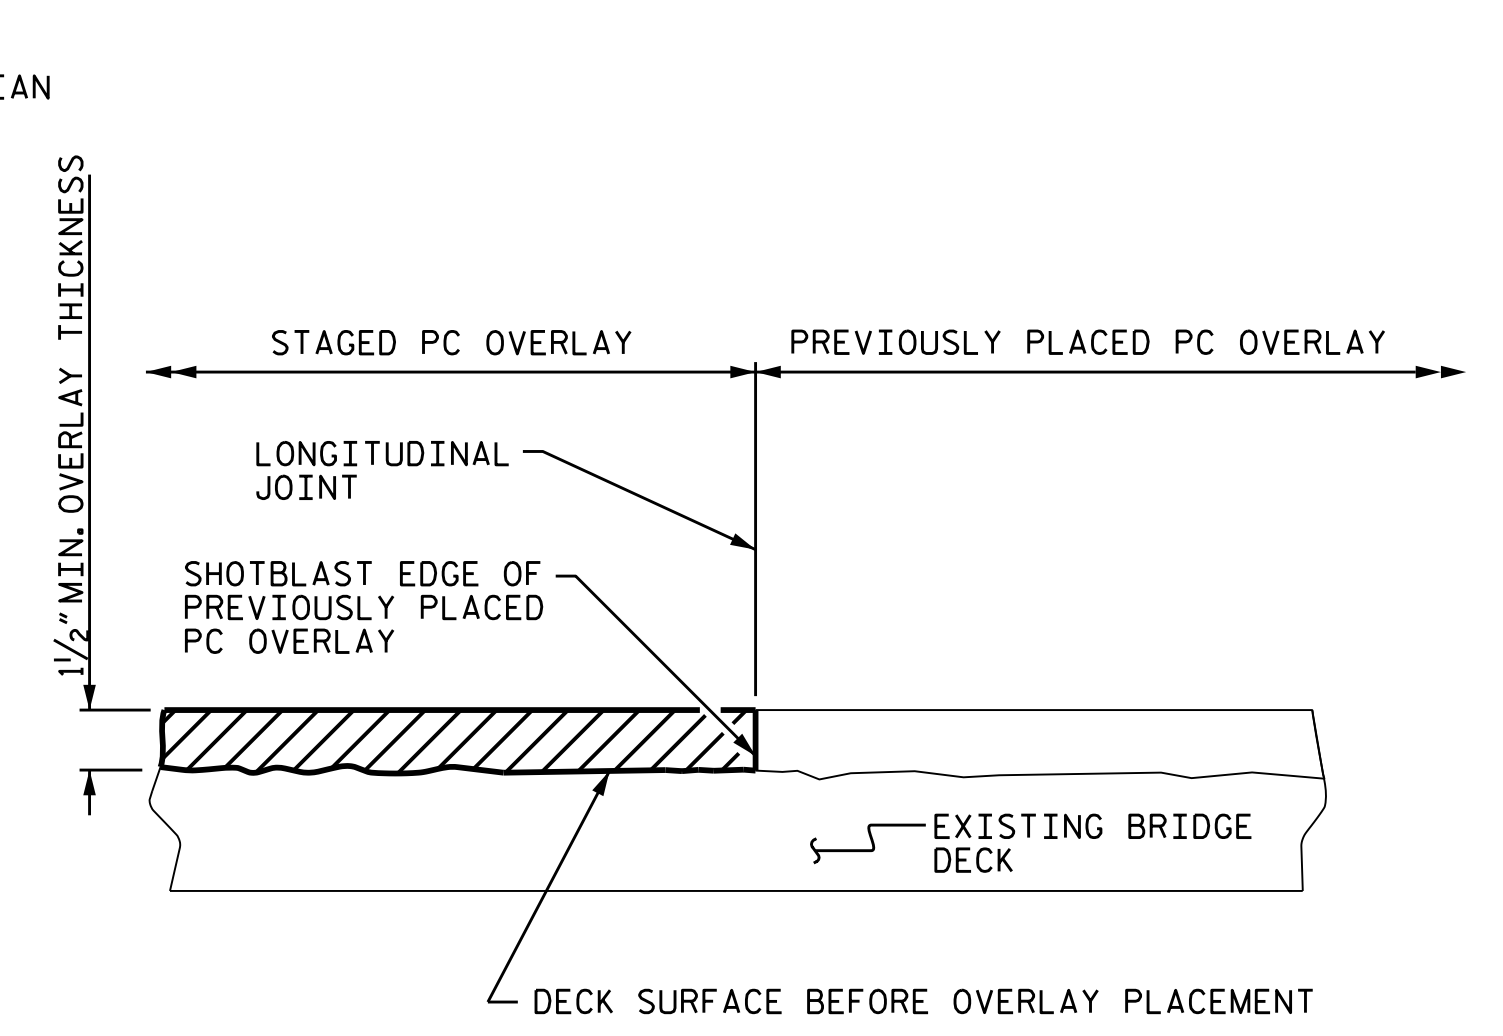


STAGED PC OVERLAY JOINT
(AS NEEDED)

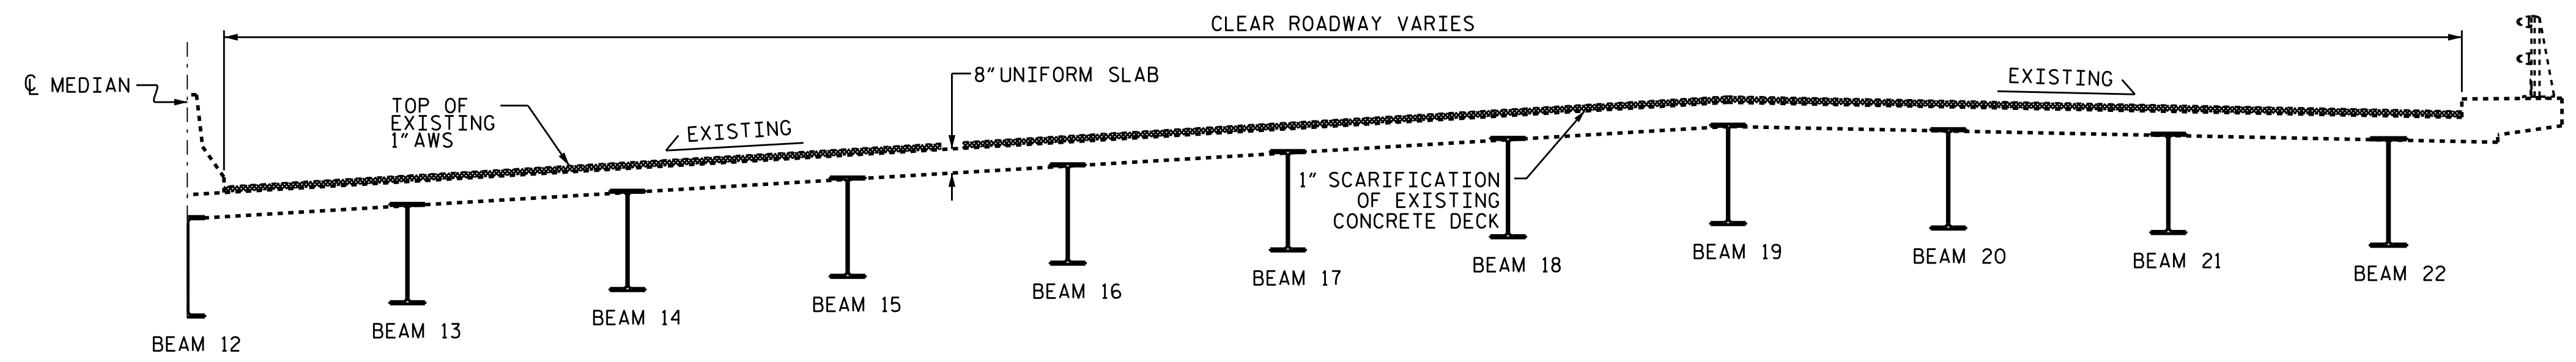


EXISTING TYPICAL SECTION - SOUTHBOUND LANES
SPAN A SHOWN, SPANS B & C SIMILAR

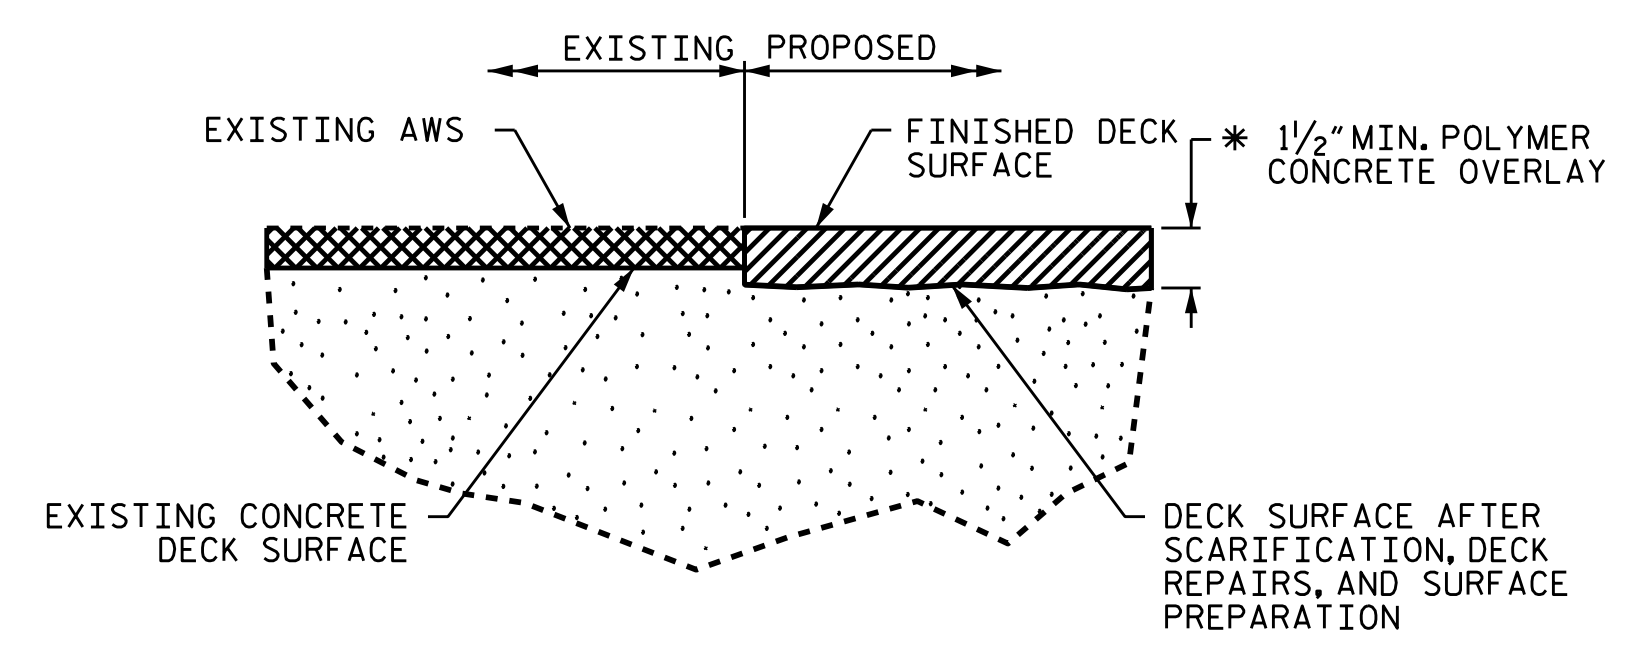

DETAIL FOR POLYMER CONCRETE OVERLAY

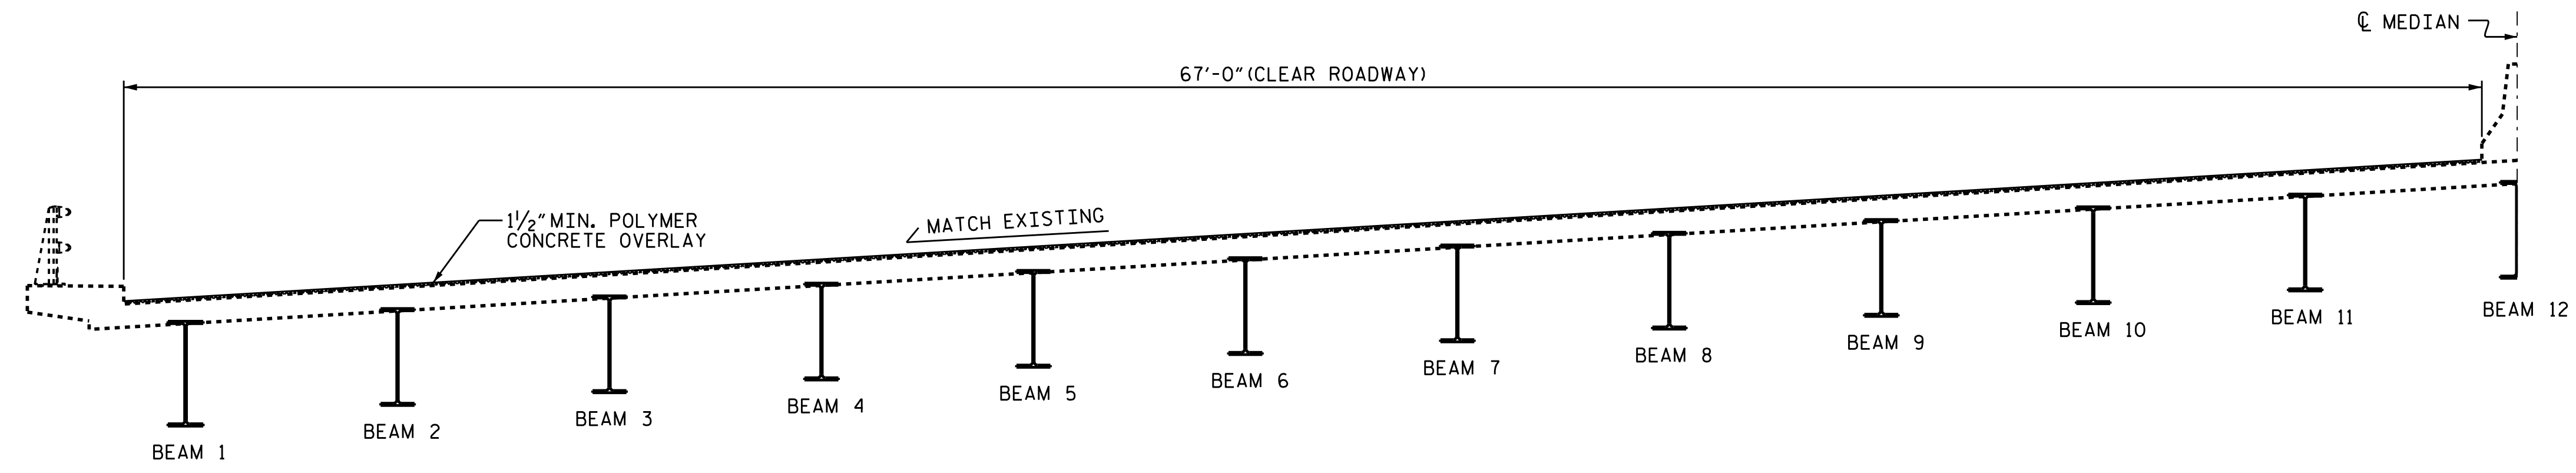


PROPOSED TYPICAL SECTION - NORTHBOUND LANES

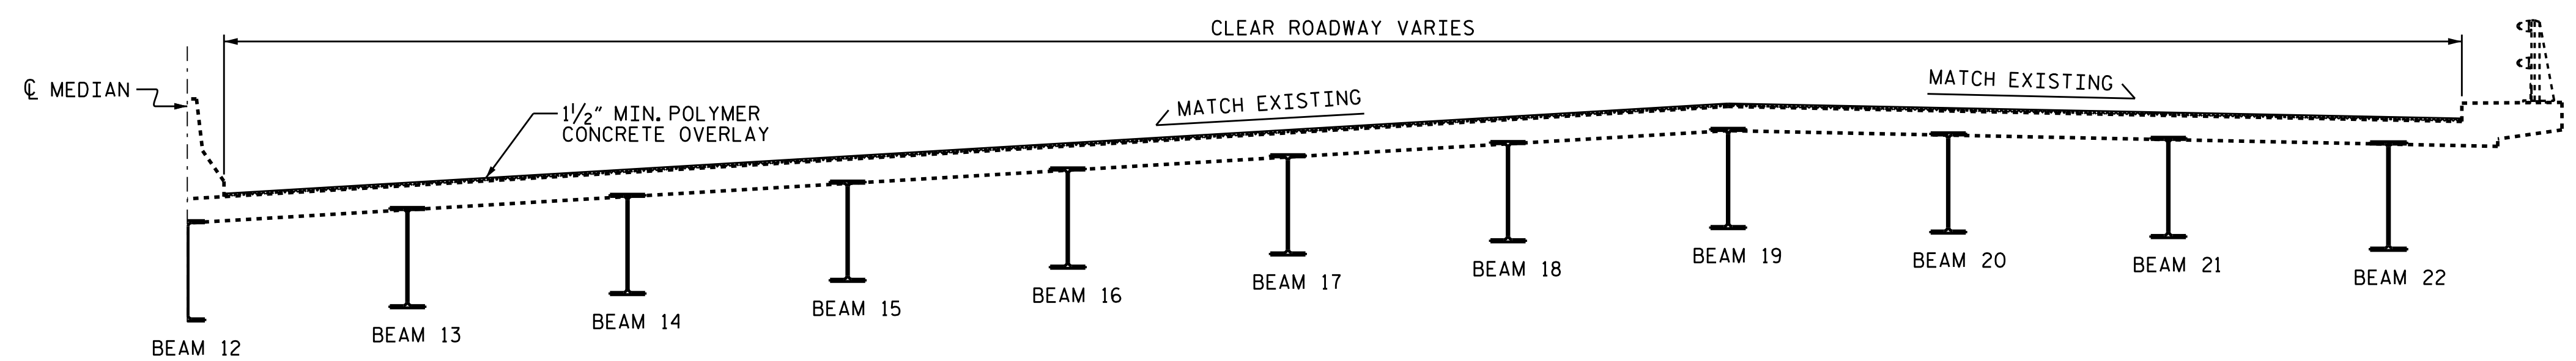

PROPOSED TYPICAL SECTION - SOUTHBOUND LANES
SPAN A SHOWN, SPANS B & C SIMILAR

PROJECT NO. I-5746C
MECKLENBURG COUNTY
 BRIDGE NO.: 590330

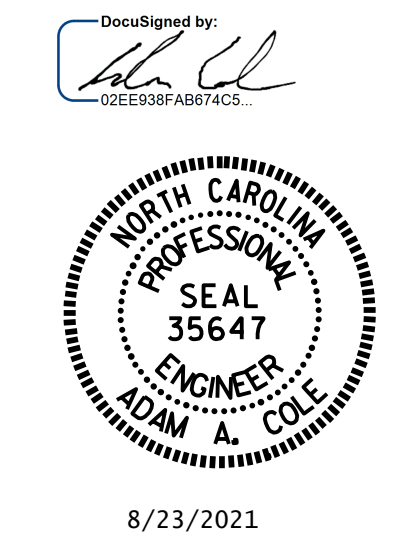

STATE OF NORTH CAROLINA
 DEPARTMENT OF TRANSPORTATION
 RALEIGH
**TYPICAL SECTION
 AND
 PC OVERLAY
 DETAILS**

DRAWN BY : REZA KOUCHEKI/ R.L. PUTEK DATE : 07/2021
 CHECKED BY : H.A. LOCKLEAR DATE : 07/2021

REVISIONS						SHEET NO.
NO.	BY:	DATE:	NO.	BY:	DATE:	TOTAL SHEETS
1			3			S9-3
2			4			274