



NOTES

FOR BEAM REPAIR DETAILS, SEE "BEAM SECTION REPAIR DETAILS" SHEET.
 FOR BEAM PLATING REPAIR, "BEAM PLATING REPAIR DETAILS" SHEET.
 FOR BRIDGE JACKING DETAILS, SEE "JACKING DETAILS" SHEET.
 THE LOCATIONS AND DIMENSIONS OF THE AREAS FOR REPAIR ARE BASED ON THE BEST INFORMATION AVAILABLE. THE CONTRACTOR, IN CONJUNCTION WITH THE ENGINEER, SHALL VERIFY THE LOCATION AND EXTENT OF REPAIR AREAS PRIOR TO STEEL FABRICATION. IF ADDITIONAL REPAIRS NOT SHOWN ON THE DRAWINGS ARE DEEMED NECESSARY BY THE ENGINEER, THE ENGINEER WILL NOTE ON THE DRAWINGS THE APPROXIMATE LOCATIONS AND DESCRIPTION OF THE REPAIRS AND ENTER THE ACTUAL QUANTITIES INTO THE AS-BUILT REPAIR QUANTITY TABLE.

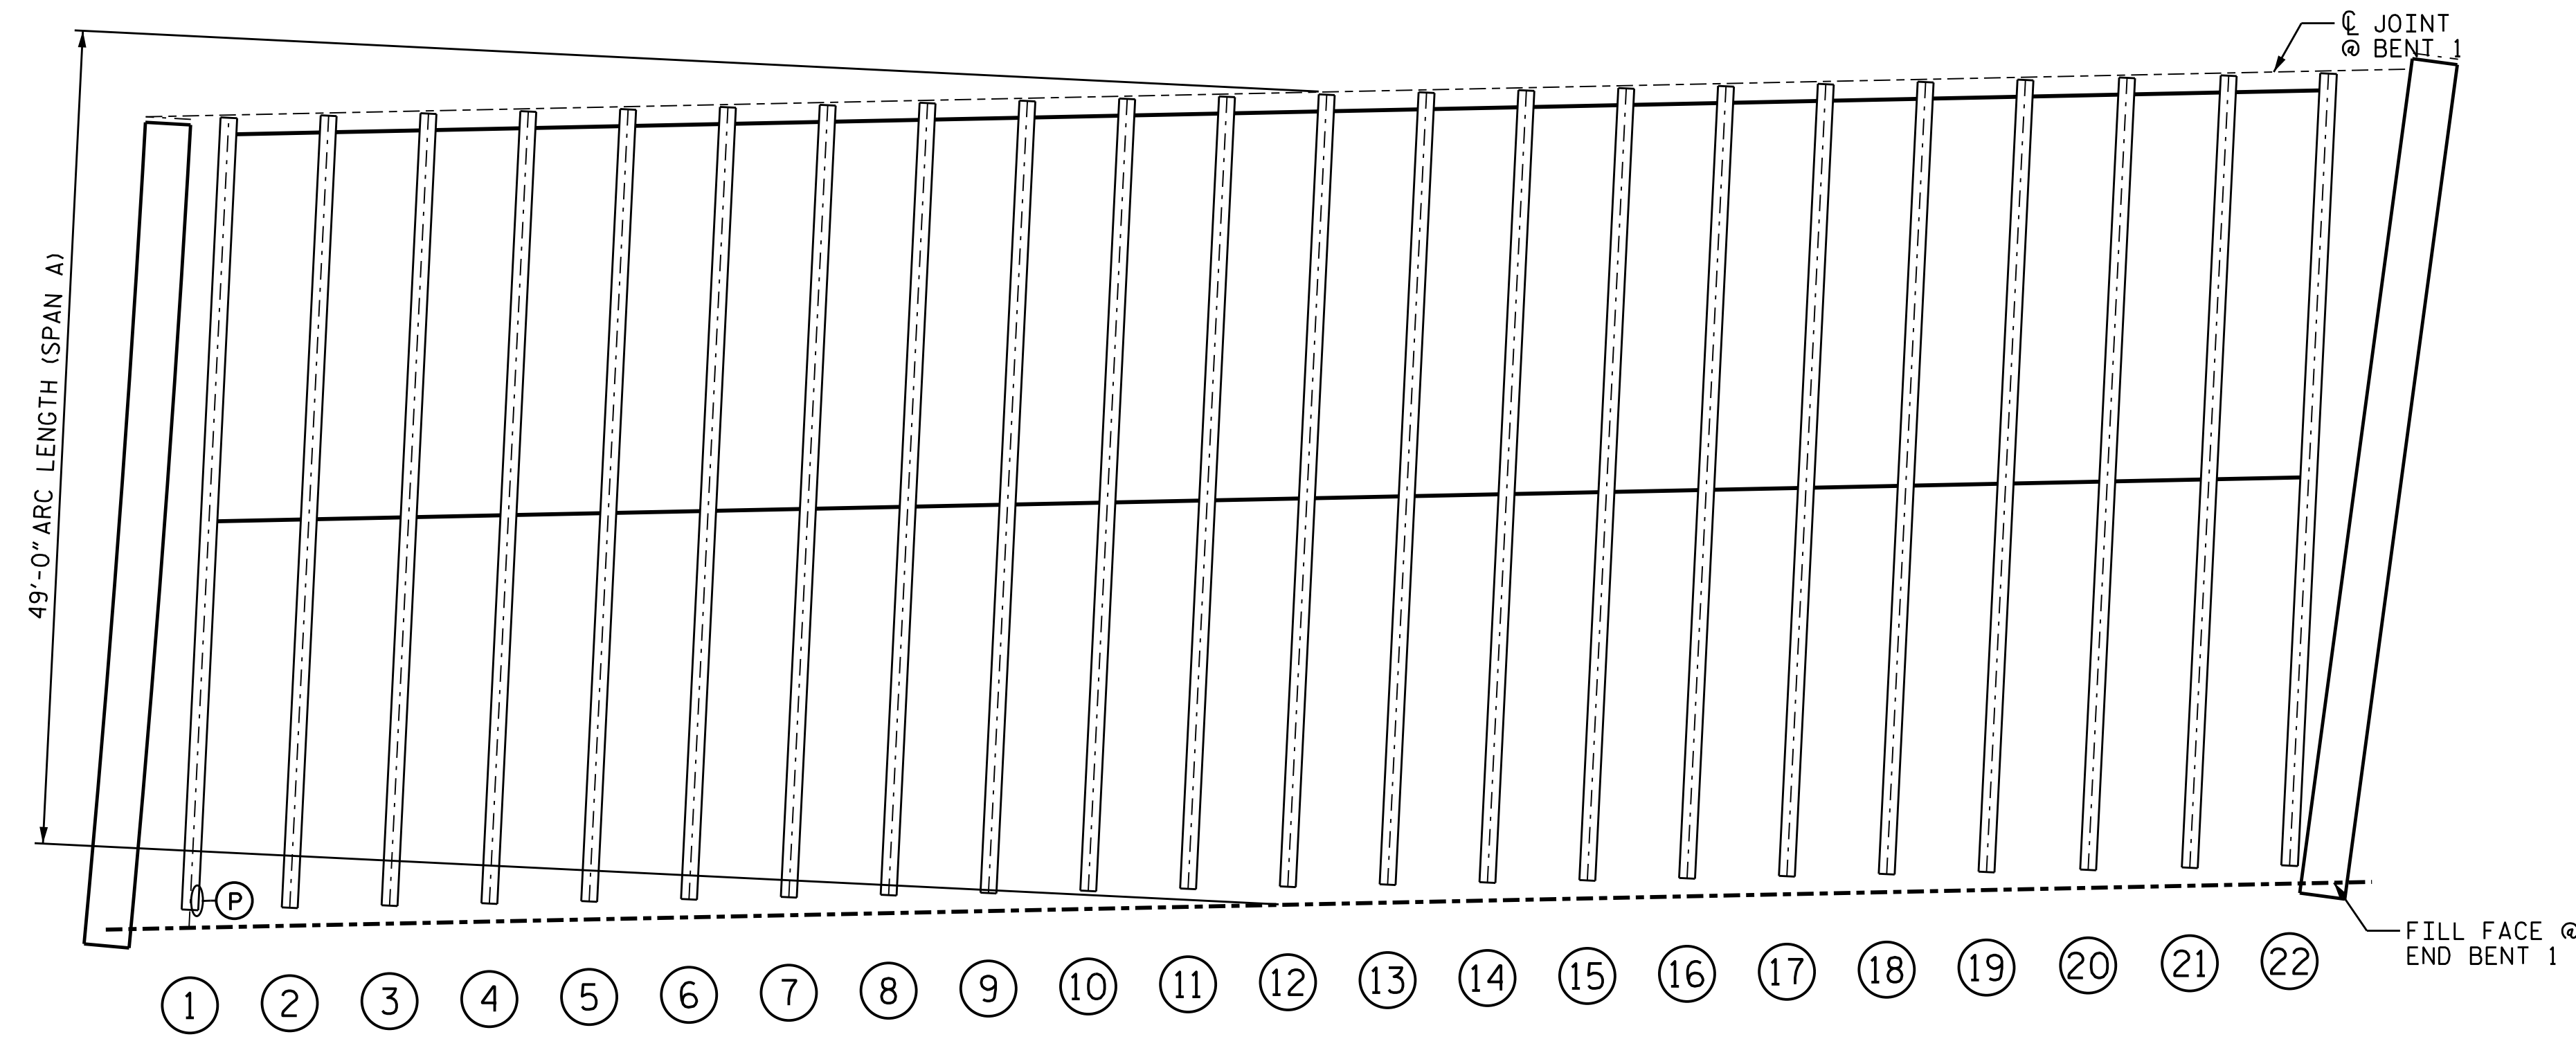

- ① BEAM NUMBER
- Ⓟ BEAM END REPAIR
- Ⓟ PLATING REPAIR
- Ⓞ STIFFENER REPAIR
- Ⓞ STEEL DIAPHRAGM REPAIR

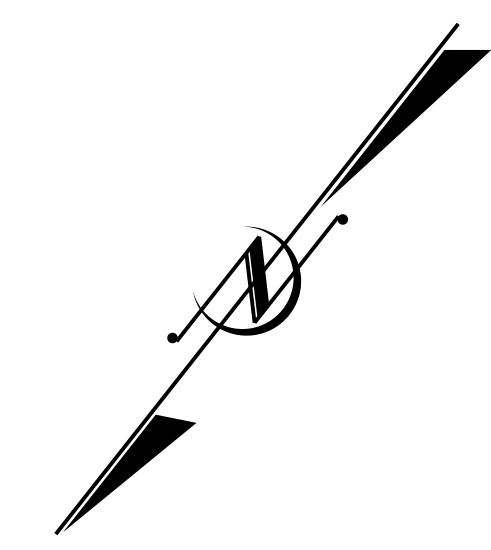

PLAN

ANTICIPATED BEAM REPAIR LOCATIONS						
SPAN	BEAM	LOCATION	DIM "A"	DIM "B"	DIM "C"	DIM "D"
A	1	END BENT 1	2"	1'-2"	-	-

UNDERSIDE OF DECK REPAIRS				
SHOTCRETE REPAIRS	ESTIMATE		ACTUAL	
	AREA SQ. FT.	VOLUME CU. FT.	AREA SQ. FT.	VOLUME CU. FT.
UNDERSIDE OF DECK	0.0	0.0		
UNDERSIDE OF OVERHANG	0.0	0.0		
INTERIOR DIAPHRAGMS	0.0	0.0		
	ESTIMATE		ACTUAL	
UNDERSIDE EPOXY RESIN INJECTION	0.0 LIN. FT.			

UNDERSIDE OF DECK REPAIR QUANTITIES REPRESENT ESTIMATED VALUES OF DECK REPAIR TOTALS AFTER REMOVAL OF UNSOUND CONCRETE, MINIMUM OF 1" BEHIND REBAR AND MINIMUM OF 2" CLEAR TO SAWCUT. SEE REPAIR DETAILS.

BEAM REPAIR QUANTITY TABLE							
BEAM END REPAIR		PLATING REPAIR		STIFFENER REPAIR		DIAPHRAGM REPAIR	
LBS.		LBS.		LBS.		LBS.	
ESTIMATE	ACTUAL	ESTIMATE	ACTUAL	ESTIMATE	ACTUAL	ESTIMATE	ACTUAL
0		25		0		0	

- UNDERSIDE EPOXY COATING
- UNDERSIDE REPAIR
- DIAPHRAGM REPAIR
- EPOXY RESIN INJECTION (ERI)

PROJECT NO. I-5746C
MECKLENBURG COUNTY
 BRIDGE NO. 590330

SHEET 1 OF 3



STATE OF NORTH CAROLINA
 DEPARTMENT OF TRANSPORTATION
 RALEIGH
UNDERSIDE DECK REPAIR
 SPAN A

DRAWN BY : REZA KOUCHEKI / R.L. PUTEK DATE : 07/2021
 CHECKED BY : H.A. LOCKLEAR DATE : 07/2021

DOCUMENT NOT CONSIDERED FINAL UNLESS ALL SIGNATURES COMPLETED

REVISIONS						SHEET NO.
NO.	BY:	DATE:	NO.	BY:	DATE:	S9-8
1			3			TOTAL SHEETS
2			4			274