




EXISTING TYPICAL SECTION - SOUTHBOUND LANES
SPAN R SHOWN, ALL OTHER SPANS SIMILAR

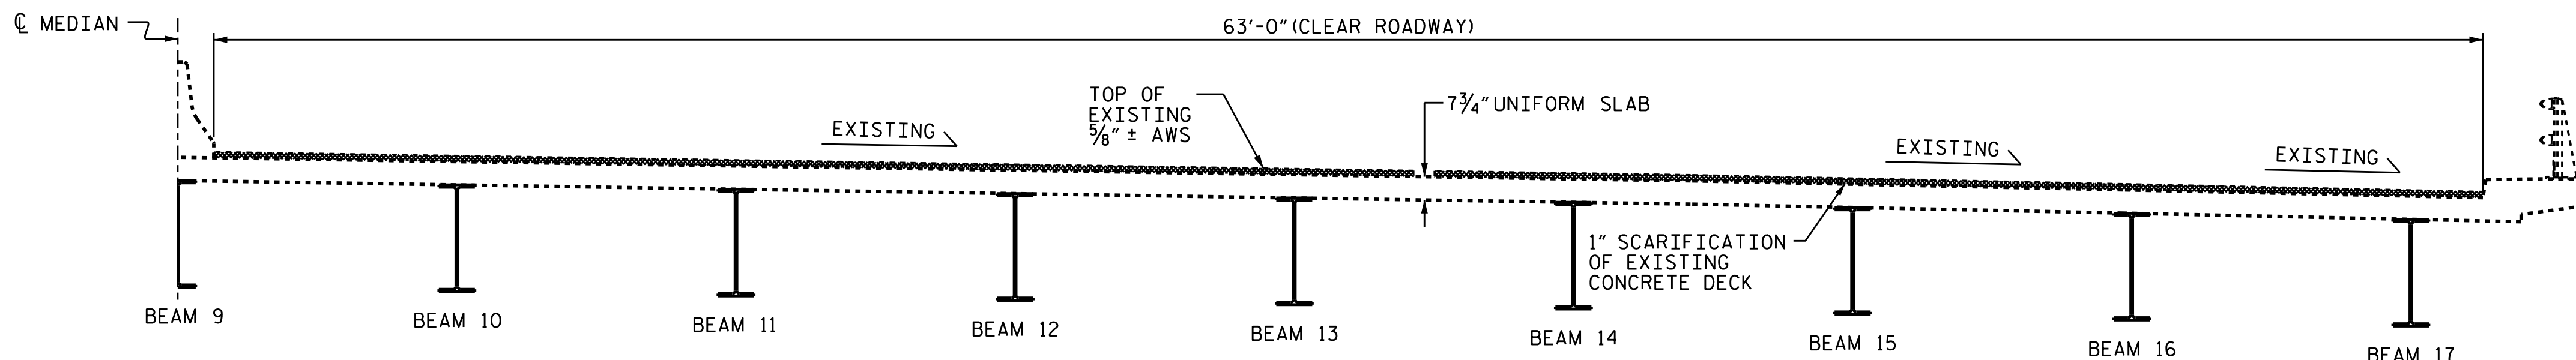


EXISTING TYPICAL SECTION - NORTHBOUND LANES

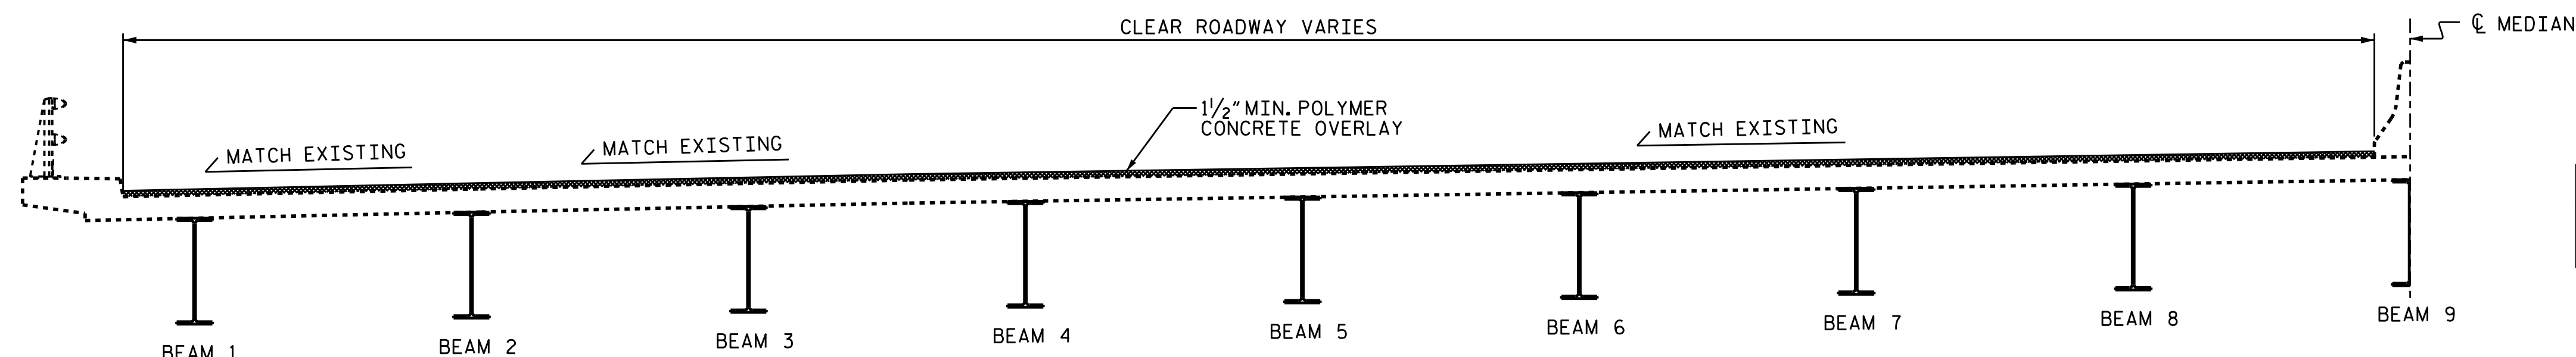


PROPOSED TYPICAL SECTION - SOUTHBOUND LANES
SPAN R SHOWN, ALL OTHER SPANS SIMILAR

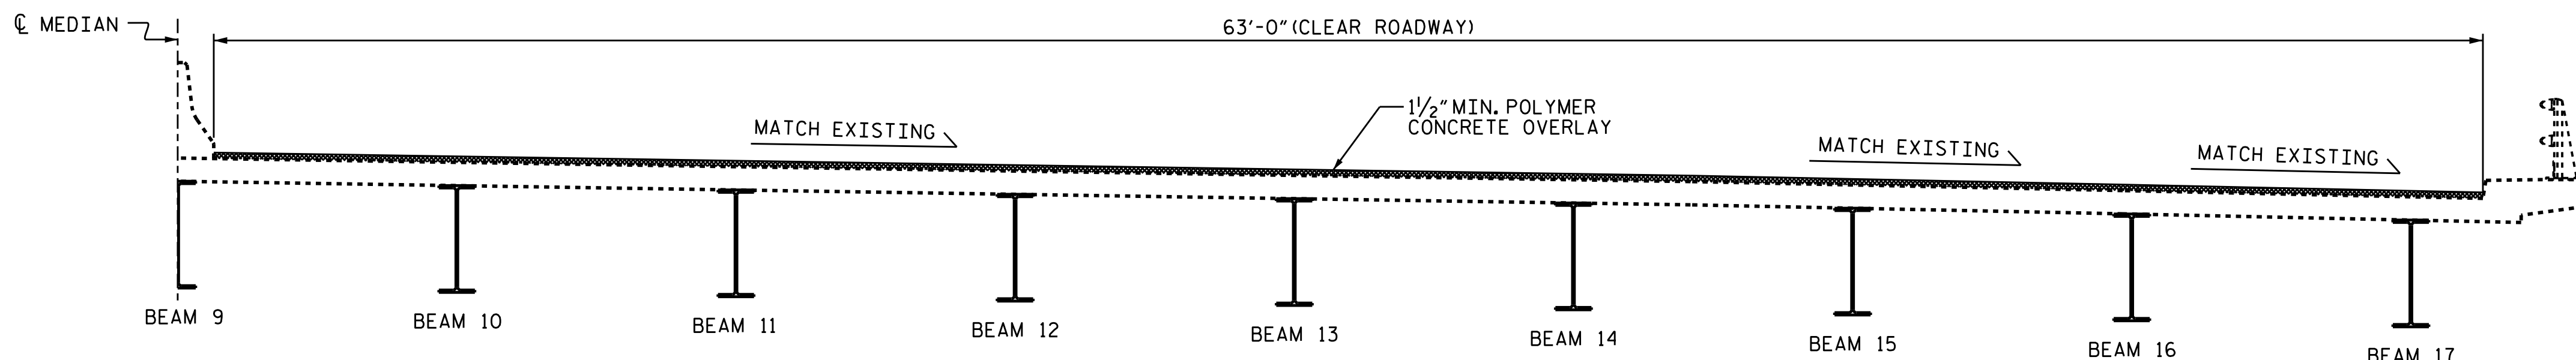

PROPOSED TYPICAL SECTION - NORTHBOUND LANES

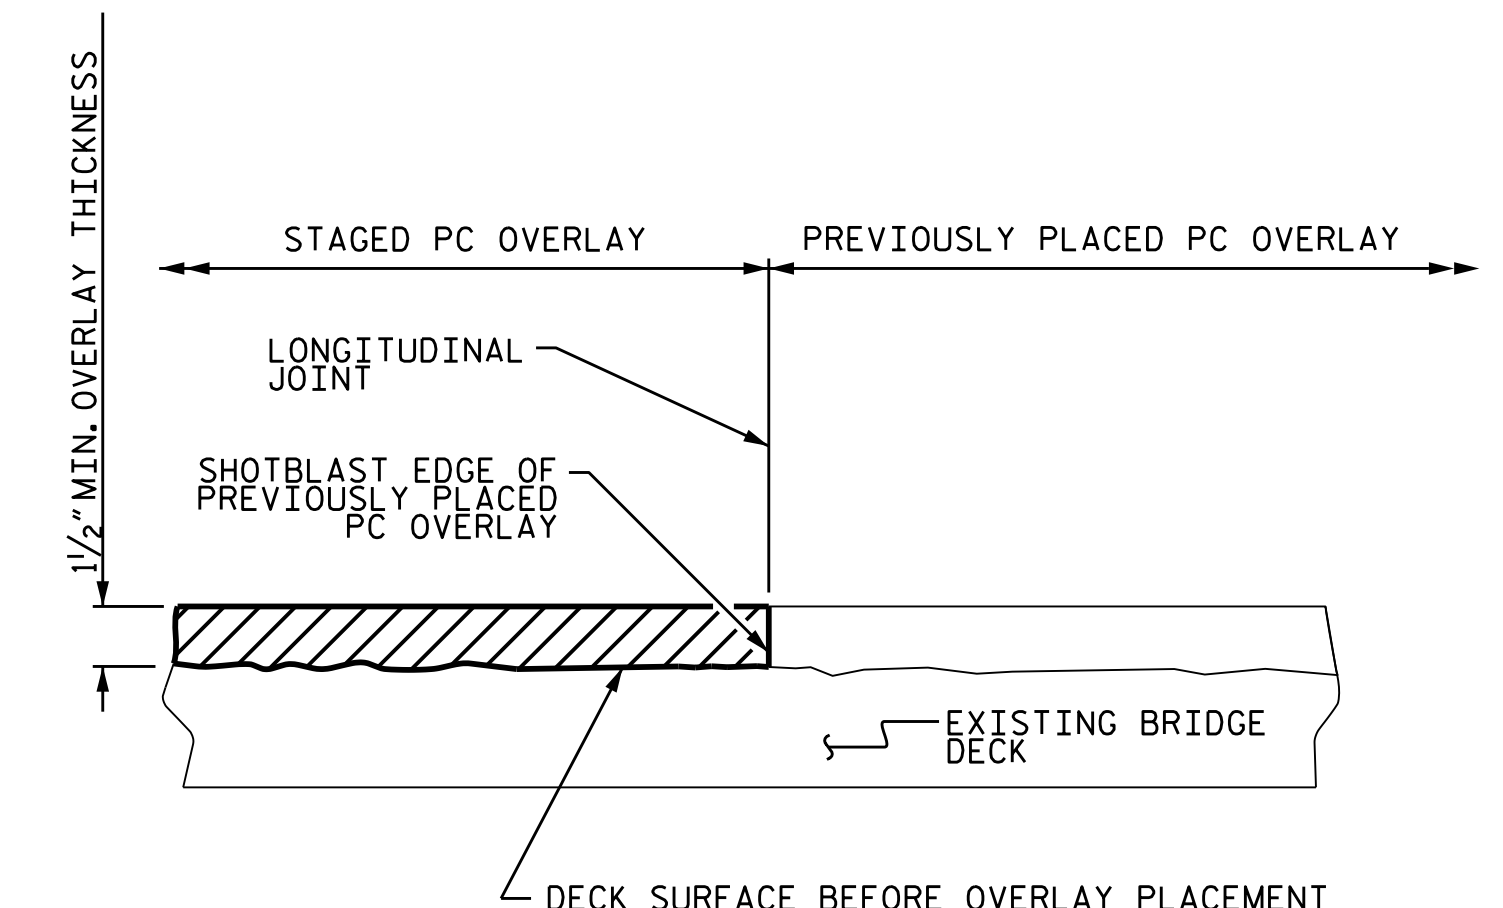


STAGED PC OVERLAY JOINT
(AS NEEDED)

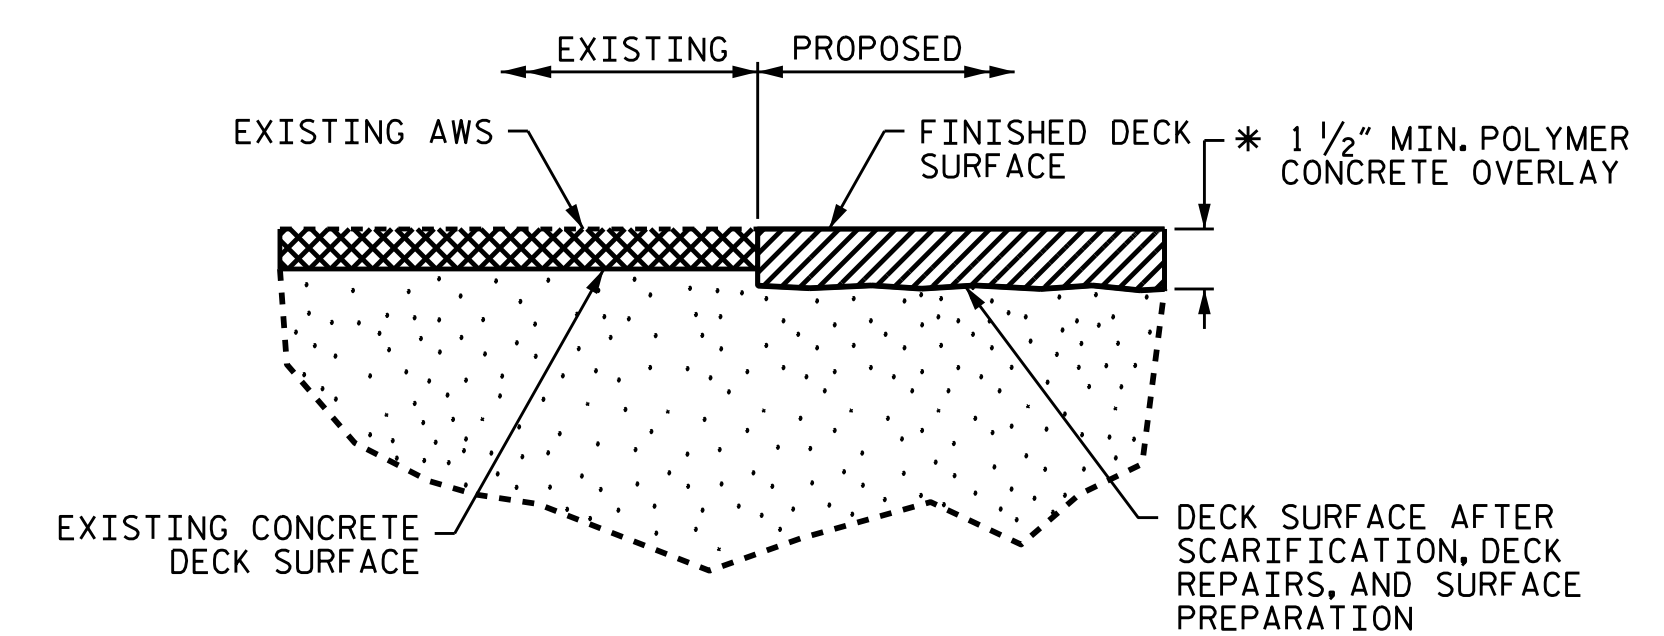


DETAIL FOR POLYMER CONCRETE OVERLAY

* FINISHED SURFACE ELEVATION SHALL MATCH EXISTING ASPHALT WEARING SURFACE ELEVATION. ACTUAL THICKNESS OF PC OVERLAY SHALL BE 1 1/2".

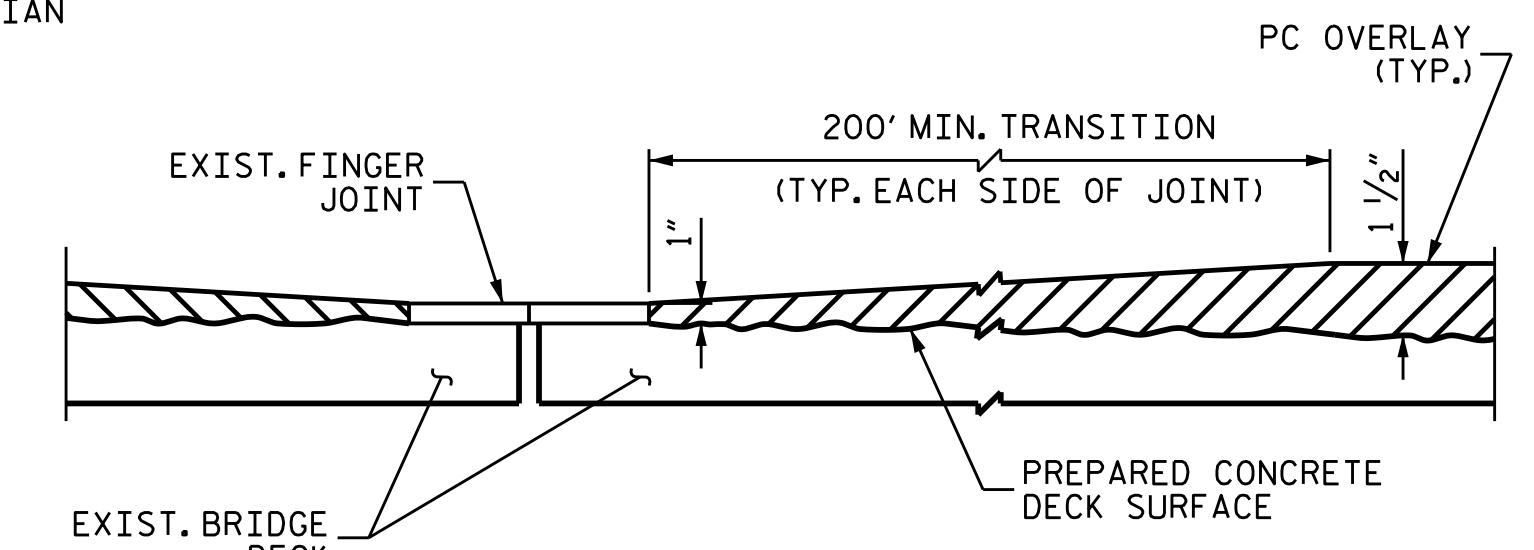

DETAIL FOR PC OVERLAY AT EXISTING FINGER JOINTS

PROJECT NO. I-5746C
MECKLENBURG COUNTY
BRIDGE NO. 590332

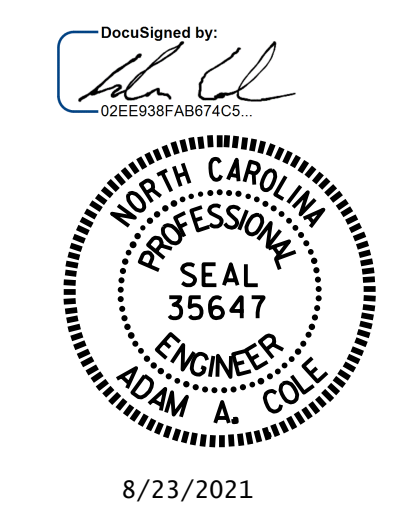

8/23/2021

STATE OF NORTH CAROLINA
DEPARTMENT OF TRANSPORTATION
RALEIGH

TYPICAL SECTION AND PC OVERLAY DETAILS

DRAWN BY : R.L. PUTEK/E. BAYISSA DATE : 07/2021
CHECKED BY : H. A. LOCKLEAR DATE : 07/2021

REVISIONS						SHEET NO.
NO.	BY:	DATE:	NO.	BY:	DATE:	S10-4
1			3			TOTAL SHEETS
2			4			274