


STATE OF NORTH CAROLINA
DIVISION OF HIGHWAYS

TRANSPORTATION MANAGEMENT PLAN

**PITT COUNTY
BRIDGE #730171**

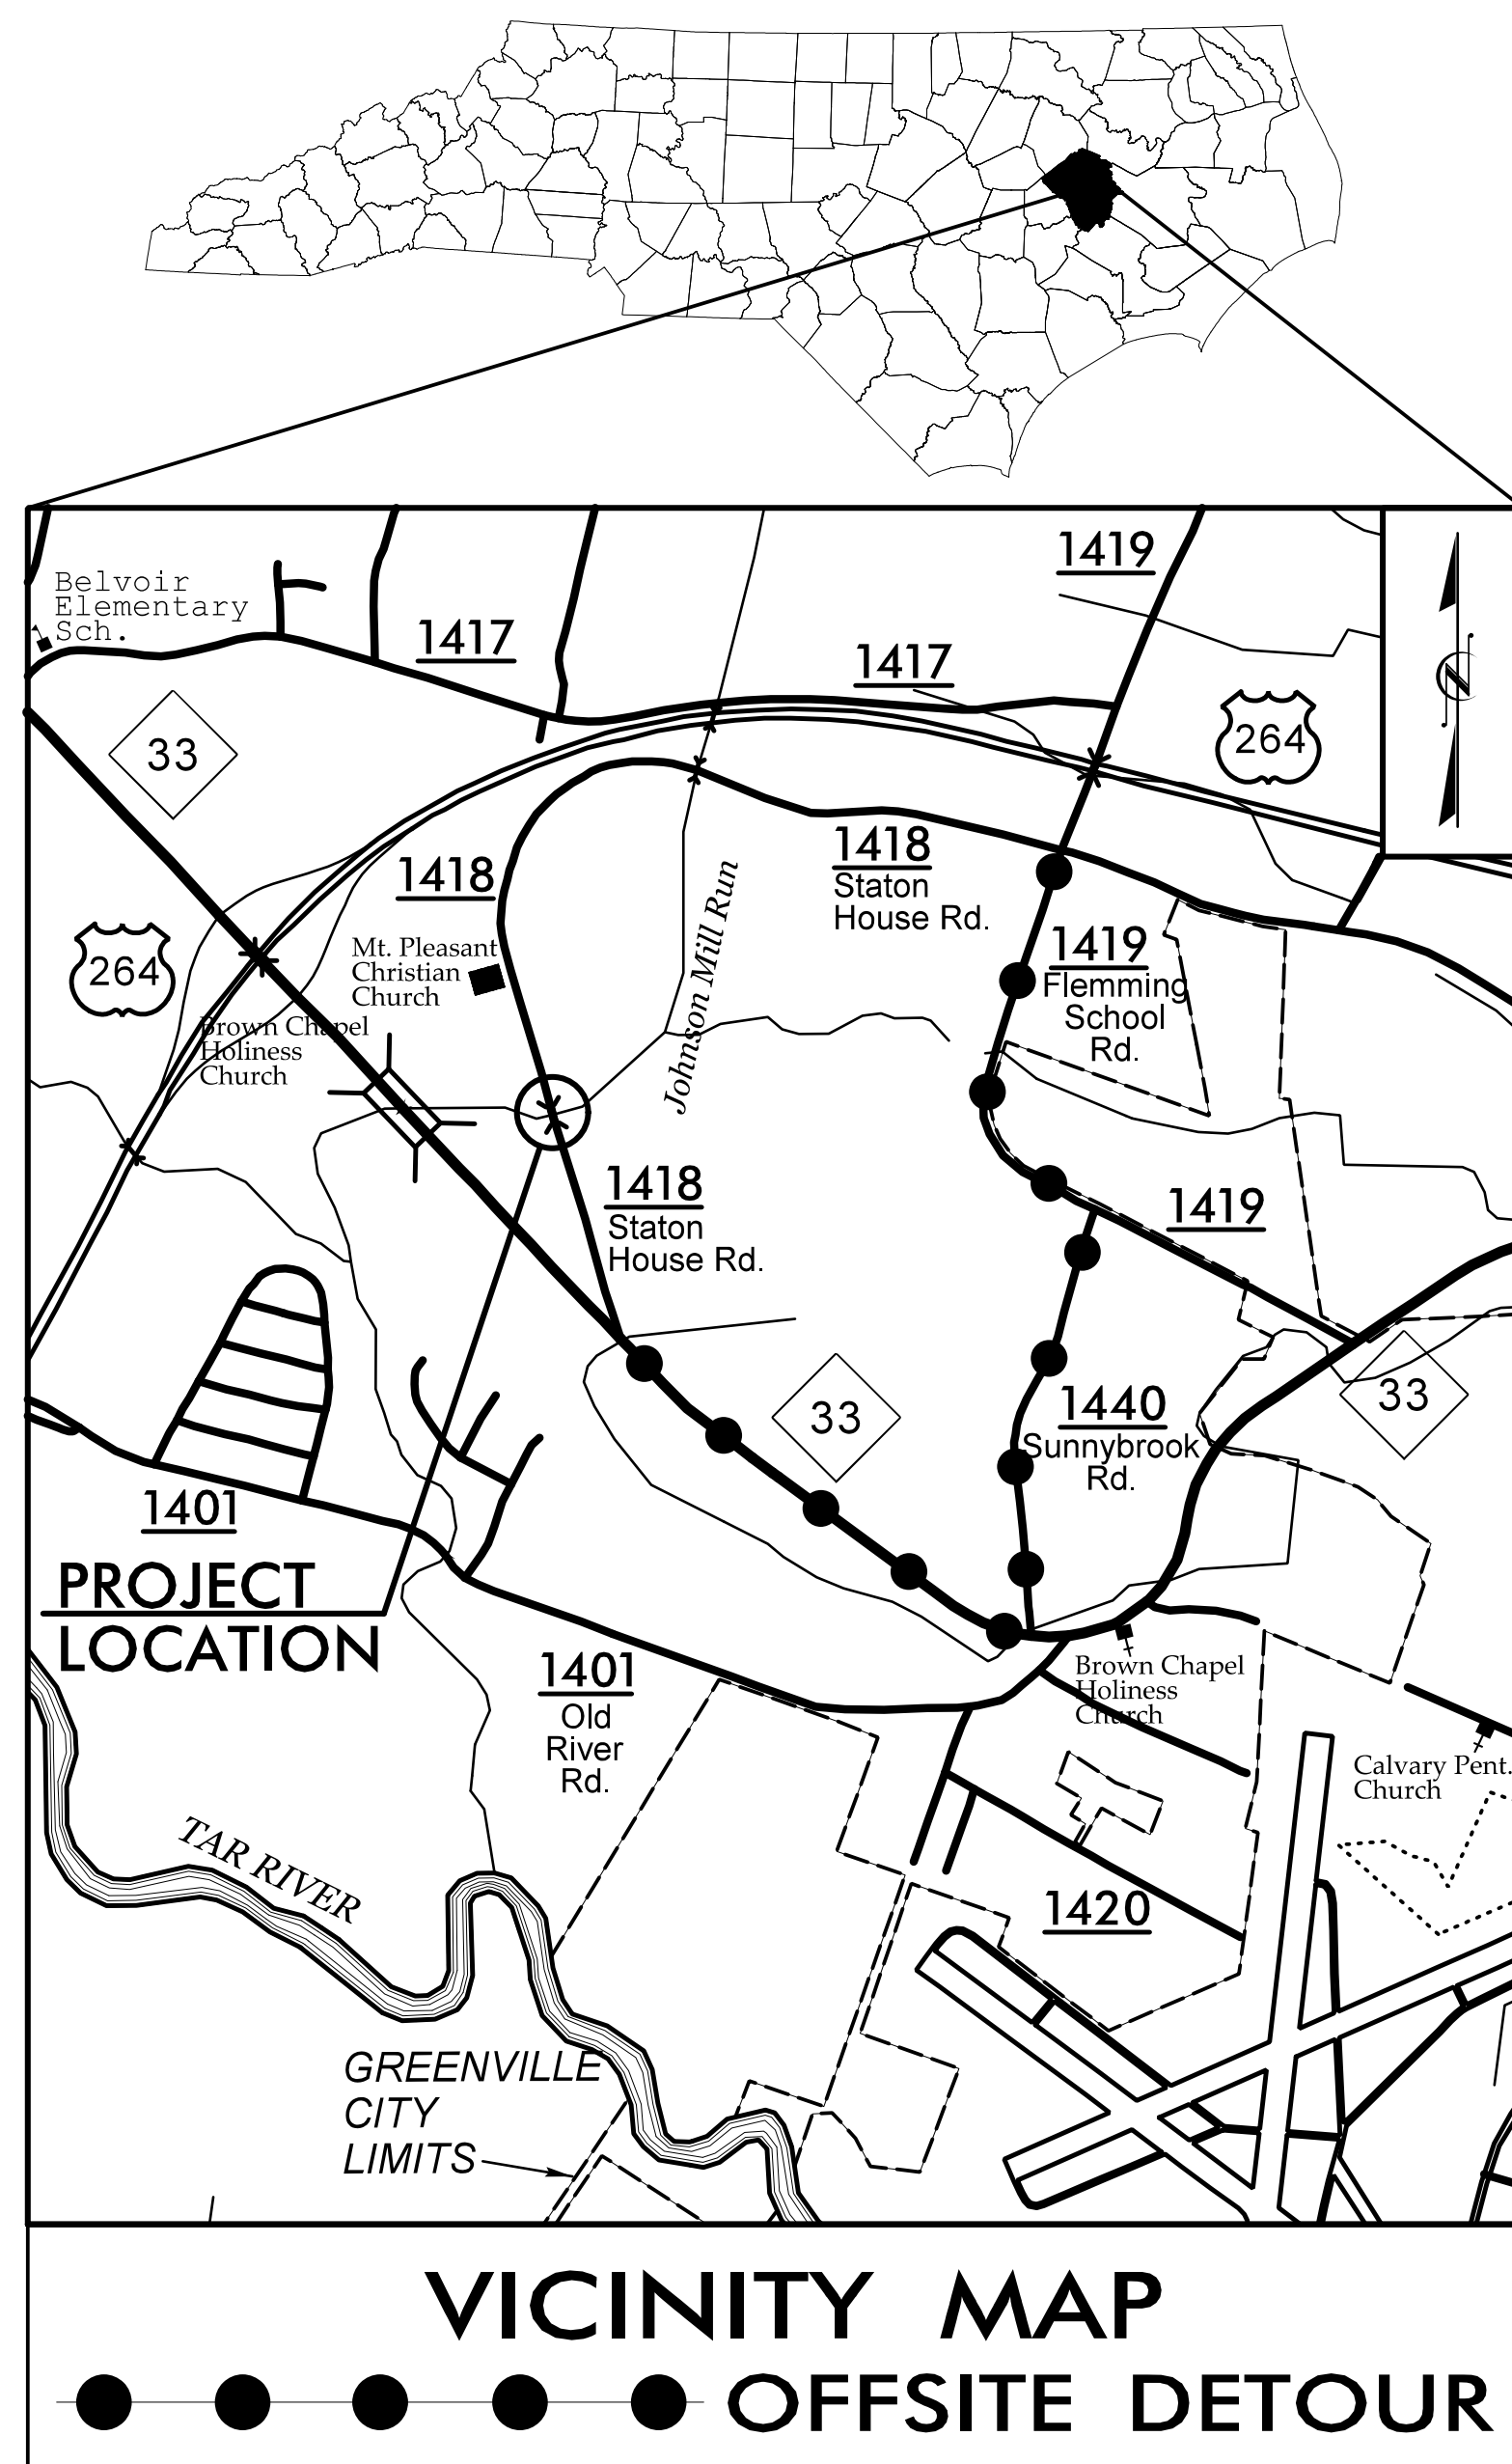

INDEX OF SHEETS

SHEET NO.	TITLE
TMP-1	TITLE SHEET, VICINITY MAP, INDEX OF SHEETS, LIST OF APPLICABLE ROADWAY STANDARD DRAWINGS, AND LEGEND
TMP-2	PHASING, GENERAL NOTES, AND DETOUR
TMP-3	GENERAL NOTES AND PHASING PLAN

ROADWAY STANDARD DRAWINGS

THE FOLLOWING ROADWAY STANDARDS AS SHOWN IN "ROADWAY STANDARD DRAWINGS" - PROJECT SERVICES UNIT - N.C. DEPARTMENT OF TRANSPORTATION - RALEIGH, N.C., DATED JANUARY 2018 ARE APPLICABLE TO THIS PROJECT AND BY REFERENCE HEREBY ARE CONSIDERED A PART OF THESE PLANS:

STD. NO.	TITLE
1101.01	WORK ZONE ADVANCE WARNING SIGNS
1101.03	TEMPORARY ROAD CLOSURES
1101.11	TRAFFIC CONTROL DESIGN TABLES
1110.01	STATIONARY WORK ZONE SIGNS
1110.02	PORTABLE WORK ZONE SIGNS
1145.01	BARRICADES
1165.01	WORK VEHICLE LIGHTING SYSTEMS AND TMA DELINEATION
1261.01	GUARDRAIL AND BARRIER DELINEATORS - INSTALLATION SPACING
1261.02	GUARDRAIL AND BARRIER DELINEATORS - TYPES AND MOUNTING
1262.01	GUARDRAIL END DELINEATION

NOTE: NCDOT DIVISION 2 WILL PROVIDE AND MAINTAIN ALL TEMPORARY ROAD CLOSURE AND DETOUR SIGNING AND DEVICES.


LEGEND

- GENERAL**
- ← DIRECTION OF TRAFFIC FLOW
 - ➔ DIRECTION OF PEDESTRIAN TRAFFIC FLOW
 - EXIST. PVMT.
 - ➔ NORTH ARROW
 - PROPOSED PVMT.
 - ~ TEMP. SHORING (LOCATION PURPOSES ONLY)
 - WORK AREA
- PAVEMENT MARKINGS**
- EXISTING LINES
 - TEMPORARY LINES
- TRAFFIC CONTROL DEVICES**
- ▬ BARRICADE (TYPE III)
- TEMPORARY SIGNING**
- Ⓚ PORTABLE SIGN
 - Ⓣ STATIONARY SIGN
 - Ⓟ STATIONARY OR PORTABLE SIGN

**DOCUMENT NOT CONSIDERED FINAL
UNLESS ALL SIGNATURES COMPLETED**

APPROVED: *Tommy Register, PE*
DATE: 3/3/2021 | 1:30 PM
SEAL
NORTH CAROLINA PROFESSIONAL ENGINEER
SEAL 028392
CLYTON T. REGISTER


NCDOT CONTACT INFORMATION:
Phone: 919 707 6442 Fax: 919 250 4082
DAVID S. STUTTS, PE
SMU Project Engineer

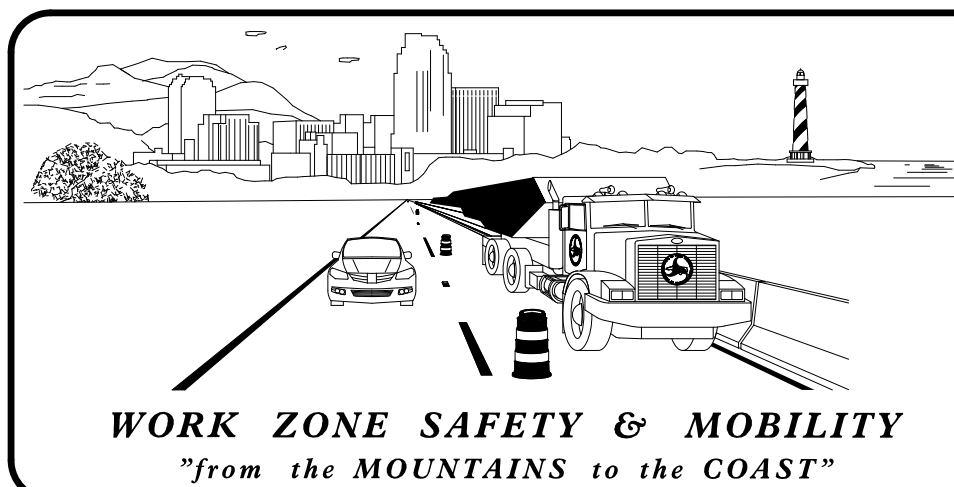

PLAN PREPARED FOR N.C.D.O.T. BY:

TGS ENGINEERS
706 HILLSBOROUGH ST.
SUITE 200
RALEIGH, NC 27603
PH (919) 773-8887
CORP. LICENSE NO. : C-0275

TOMMY REGISTER, PE PROJECT ENGINEER
DESIGN ENGINEER

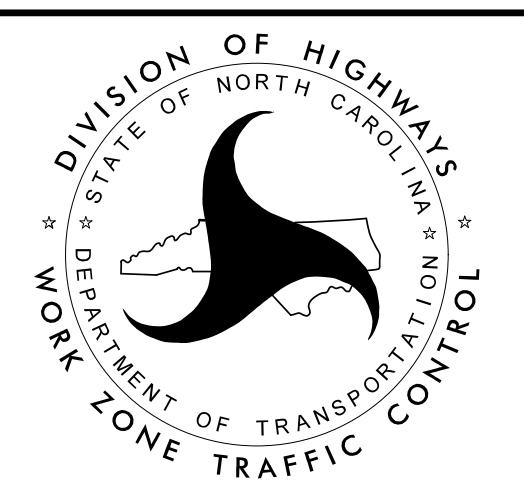

3/2/2021 X:\NCDOT\B-4788\TrafficControl\TCP\4788_TC_TMP_01TSH.dgn User:bevans

PROJECT: 17BP.2.R.92