

NOT TO SCALE





**DOCUMENT NOT CONSIDERED FINAL
UNLESS ALL SIGNATURES COMPLETED**

PROJECT REFERENCE NO. 17BP.2.R.92	SHEET NO. UC-3A
DESIGNED BY: JKC	
DRAWN BY: ASW	
CHECKED BY: CDB	
APPROVED BY: CLS	
REVISED:	
NORTH CAROLINA DEPARTMENT OF TRANSPORTATION UTILITIES ENGINEERING SEC. PHONE: (919) 707-6690 FAX: (919) 250-4151	
UTILITY CONSTRUCTION PLANS ONLY	

PROJECT TYPICAL DETAILS

UTILITY CONSTRUCTION

MAXIMUM TRENCH WIDTH AT TOP OF PIPE			
NOMINAL PIPE SIZE (INCHES)	TRENCH WIDTH (INCHES)	NOMINAL PIPE SIZE (INCHES)	TRENCH WIDTH (INCHES)
4	28	20	44
6	30	24	48
8	32	30	54
10	34	36	60
12	36	42	66
14	38	48	72
16	40	54	78
18	42		

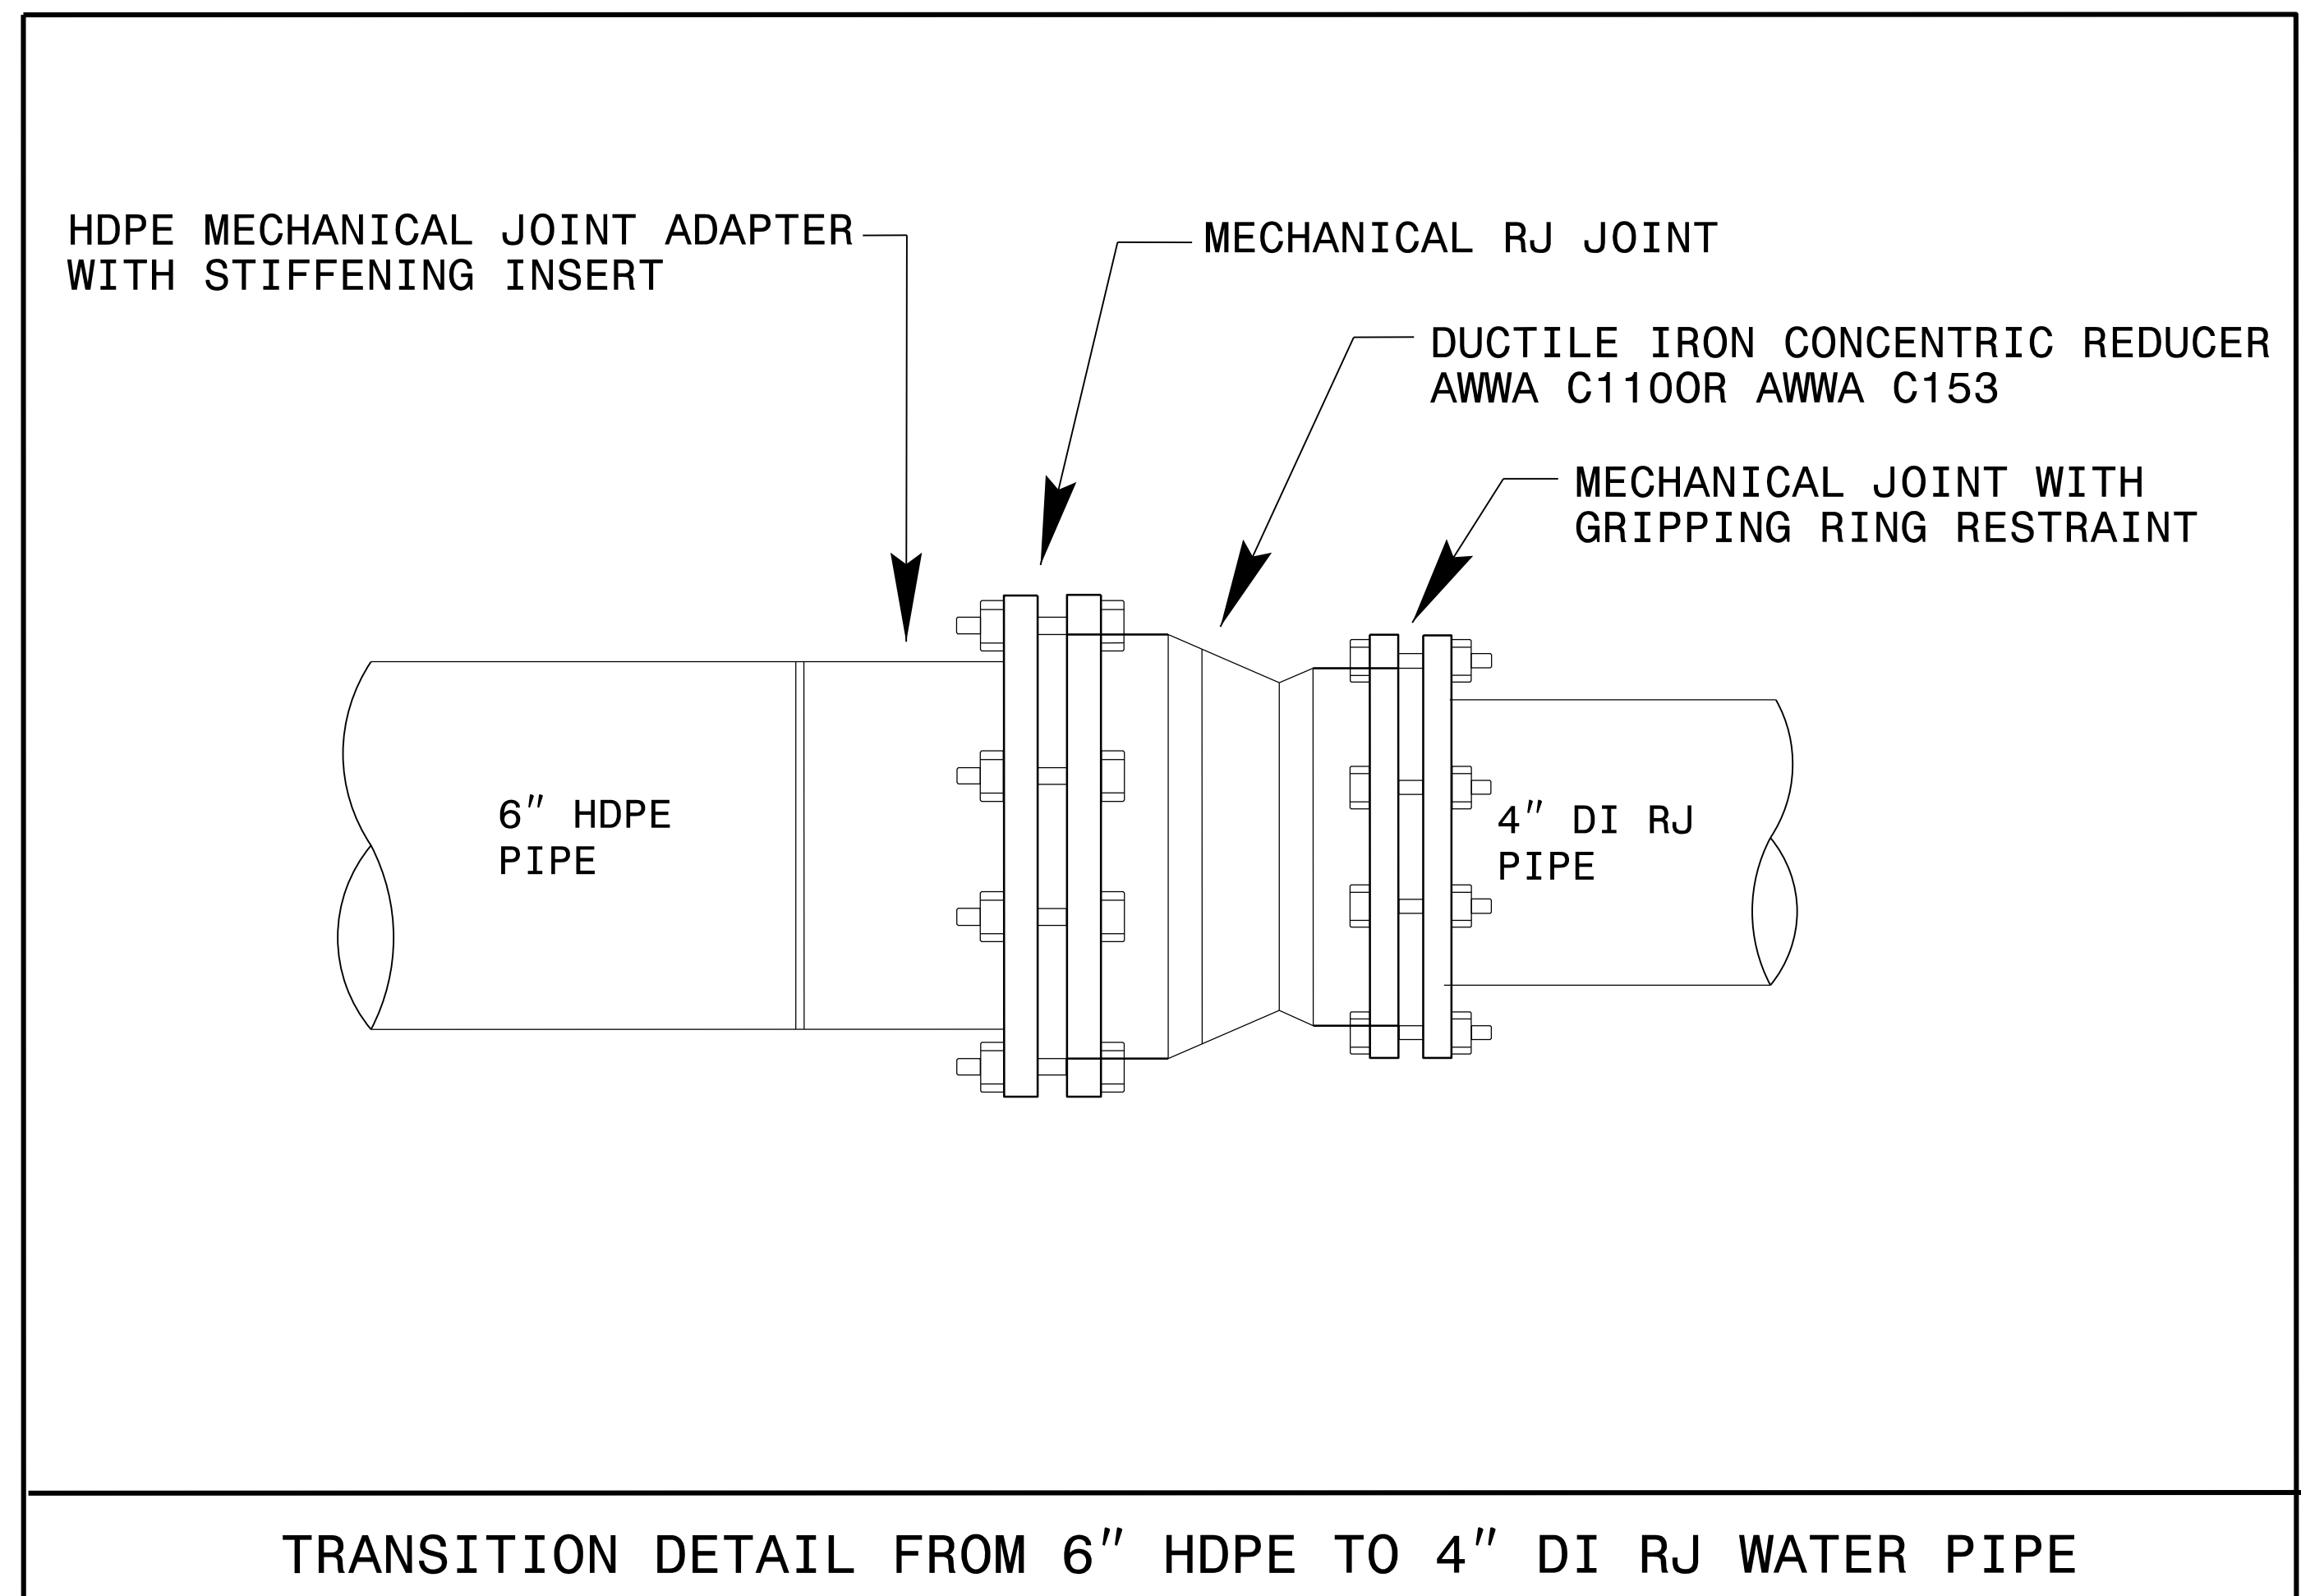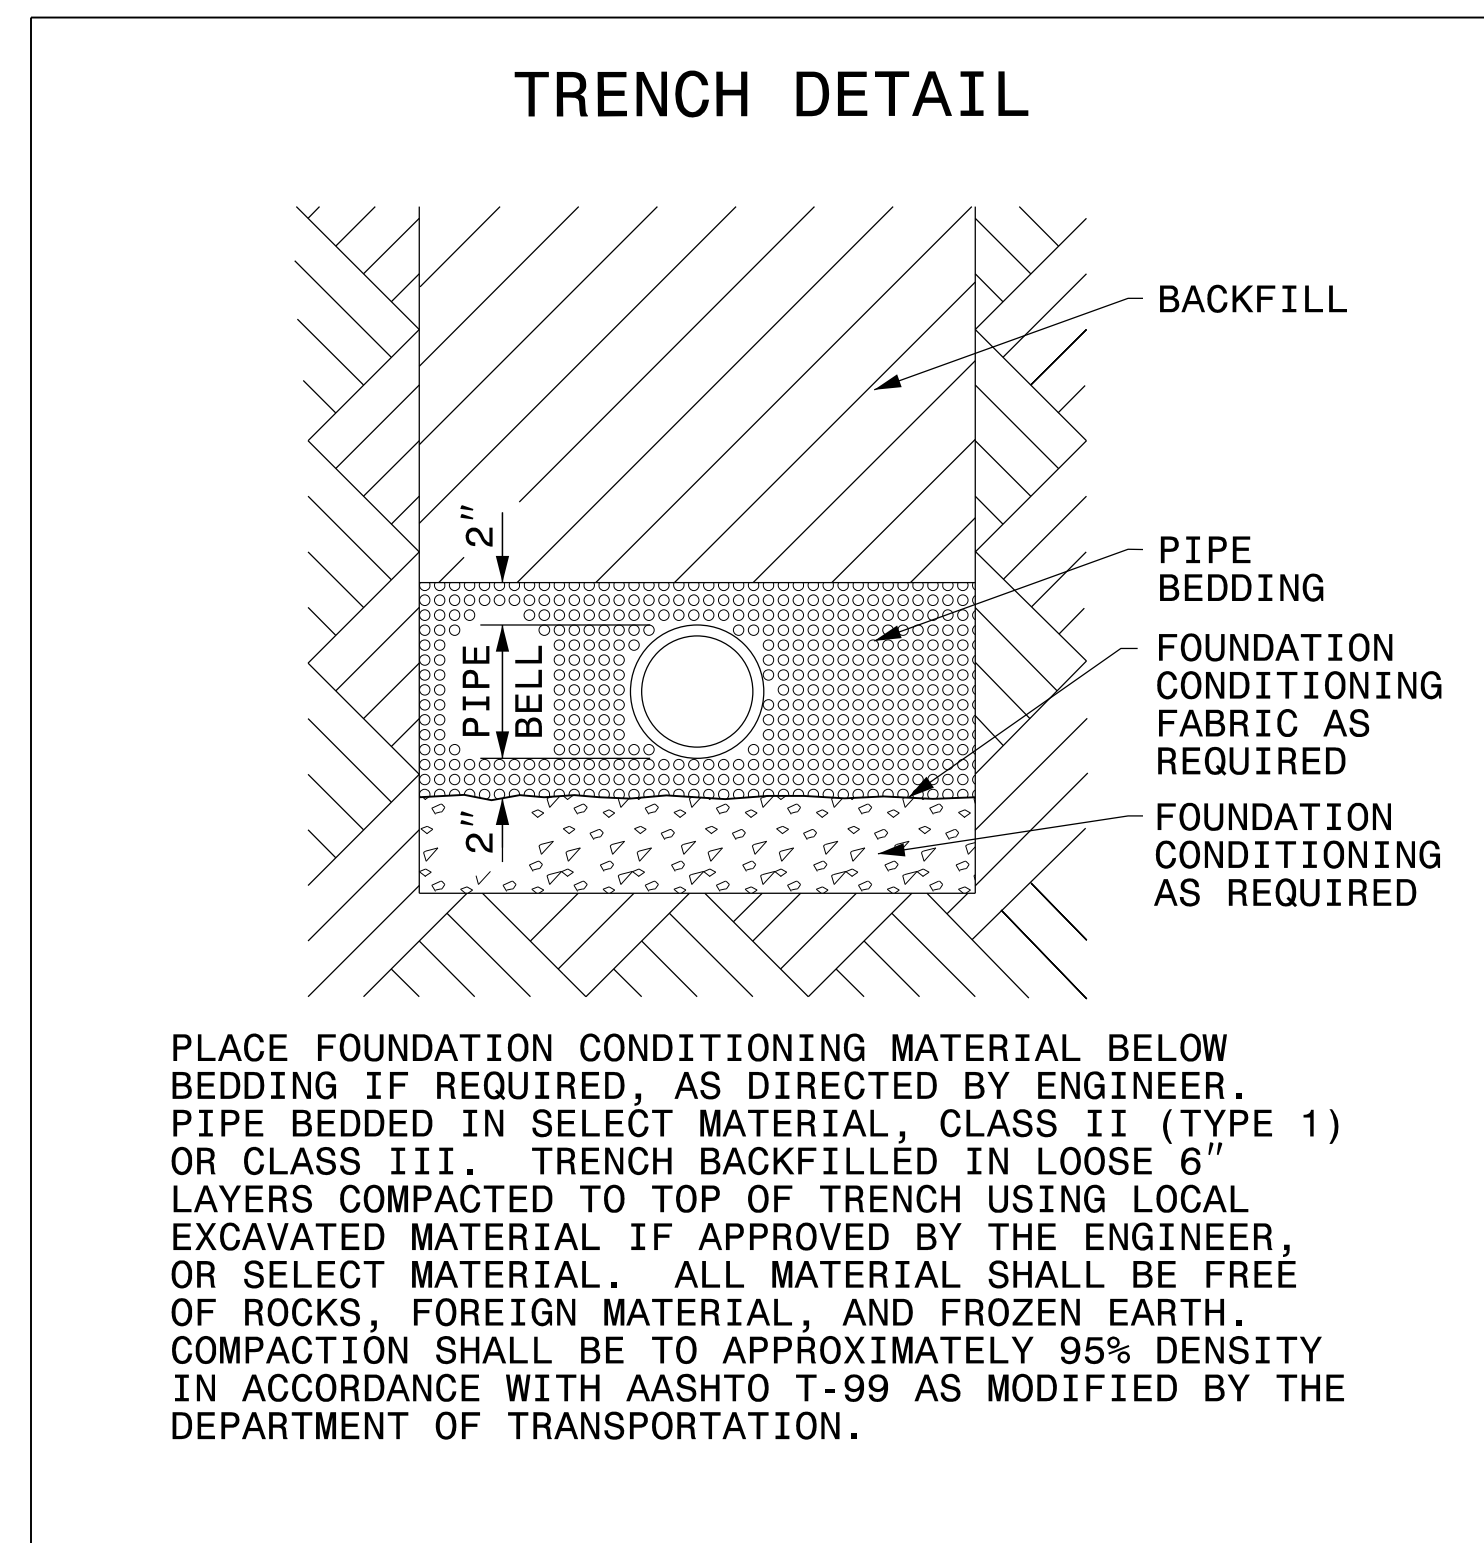

22_DEC-2019_15:37
 C:\Users\jfk\Documents\Projects\2016\A2016703\00_TGS_Div-2_LIB_Replacement\A2016703\00_TGS_Div-2_LIB_B-4788\Design\Utilities\Engineering\UC\Proj\B-4788_Ut-dtl_UC3A_psh.dgn