

NOT TO SCALE


HINDE ENGINEERING
 License No. C-2639
 401 Harrison Oaks Blvd., Suite 220 Cary, NC 27513

**DOCUMENT NOT CONSIDERED FINAL
 UNLESS ALL SIGNATURES COMPLETED**


PROJECT REFERENCE NO. 17BP.2.R.92	SHEET NO. UC-3B
DESIGNED BY: JKC	
DRAWN BY: ASW	
CHECKED BY: CDB	
APPROVED BY: CLS	
REVISED:	
NORTH CAROLINA DEPARTMENT OF TRANSPORTATION UTILITIES ENGINEERING SEC. PHONE: (919) 707-6690 FAX: (919) 250-4151	
UTILITY CONSTRUCTION PLANS ONLY	

PROJECT TYPICAL DETAILS


UTILITY CONSTRUCTION

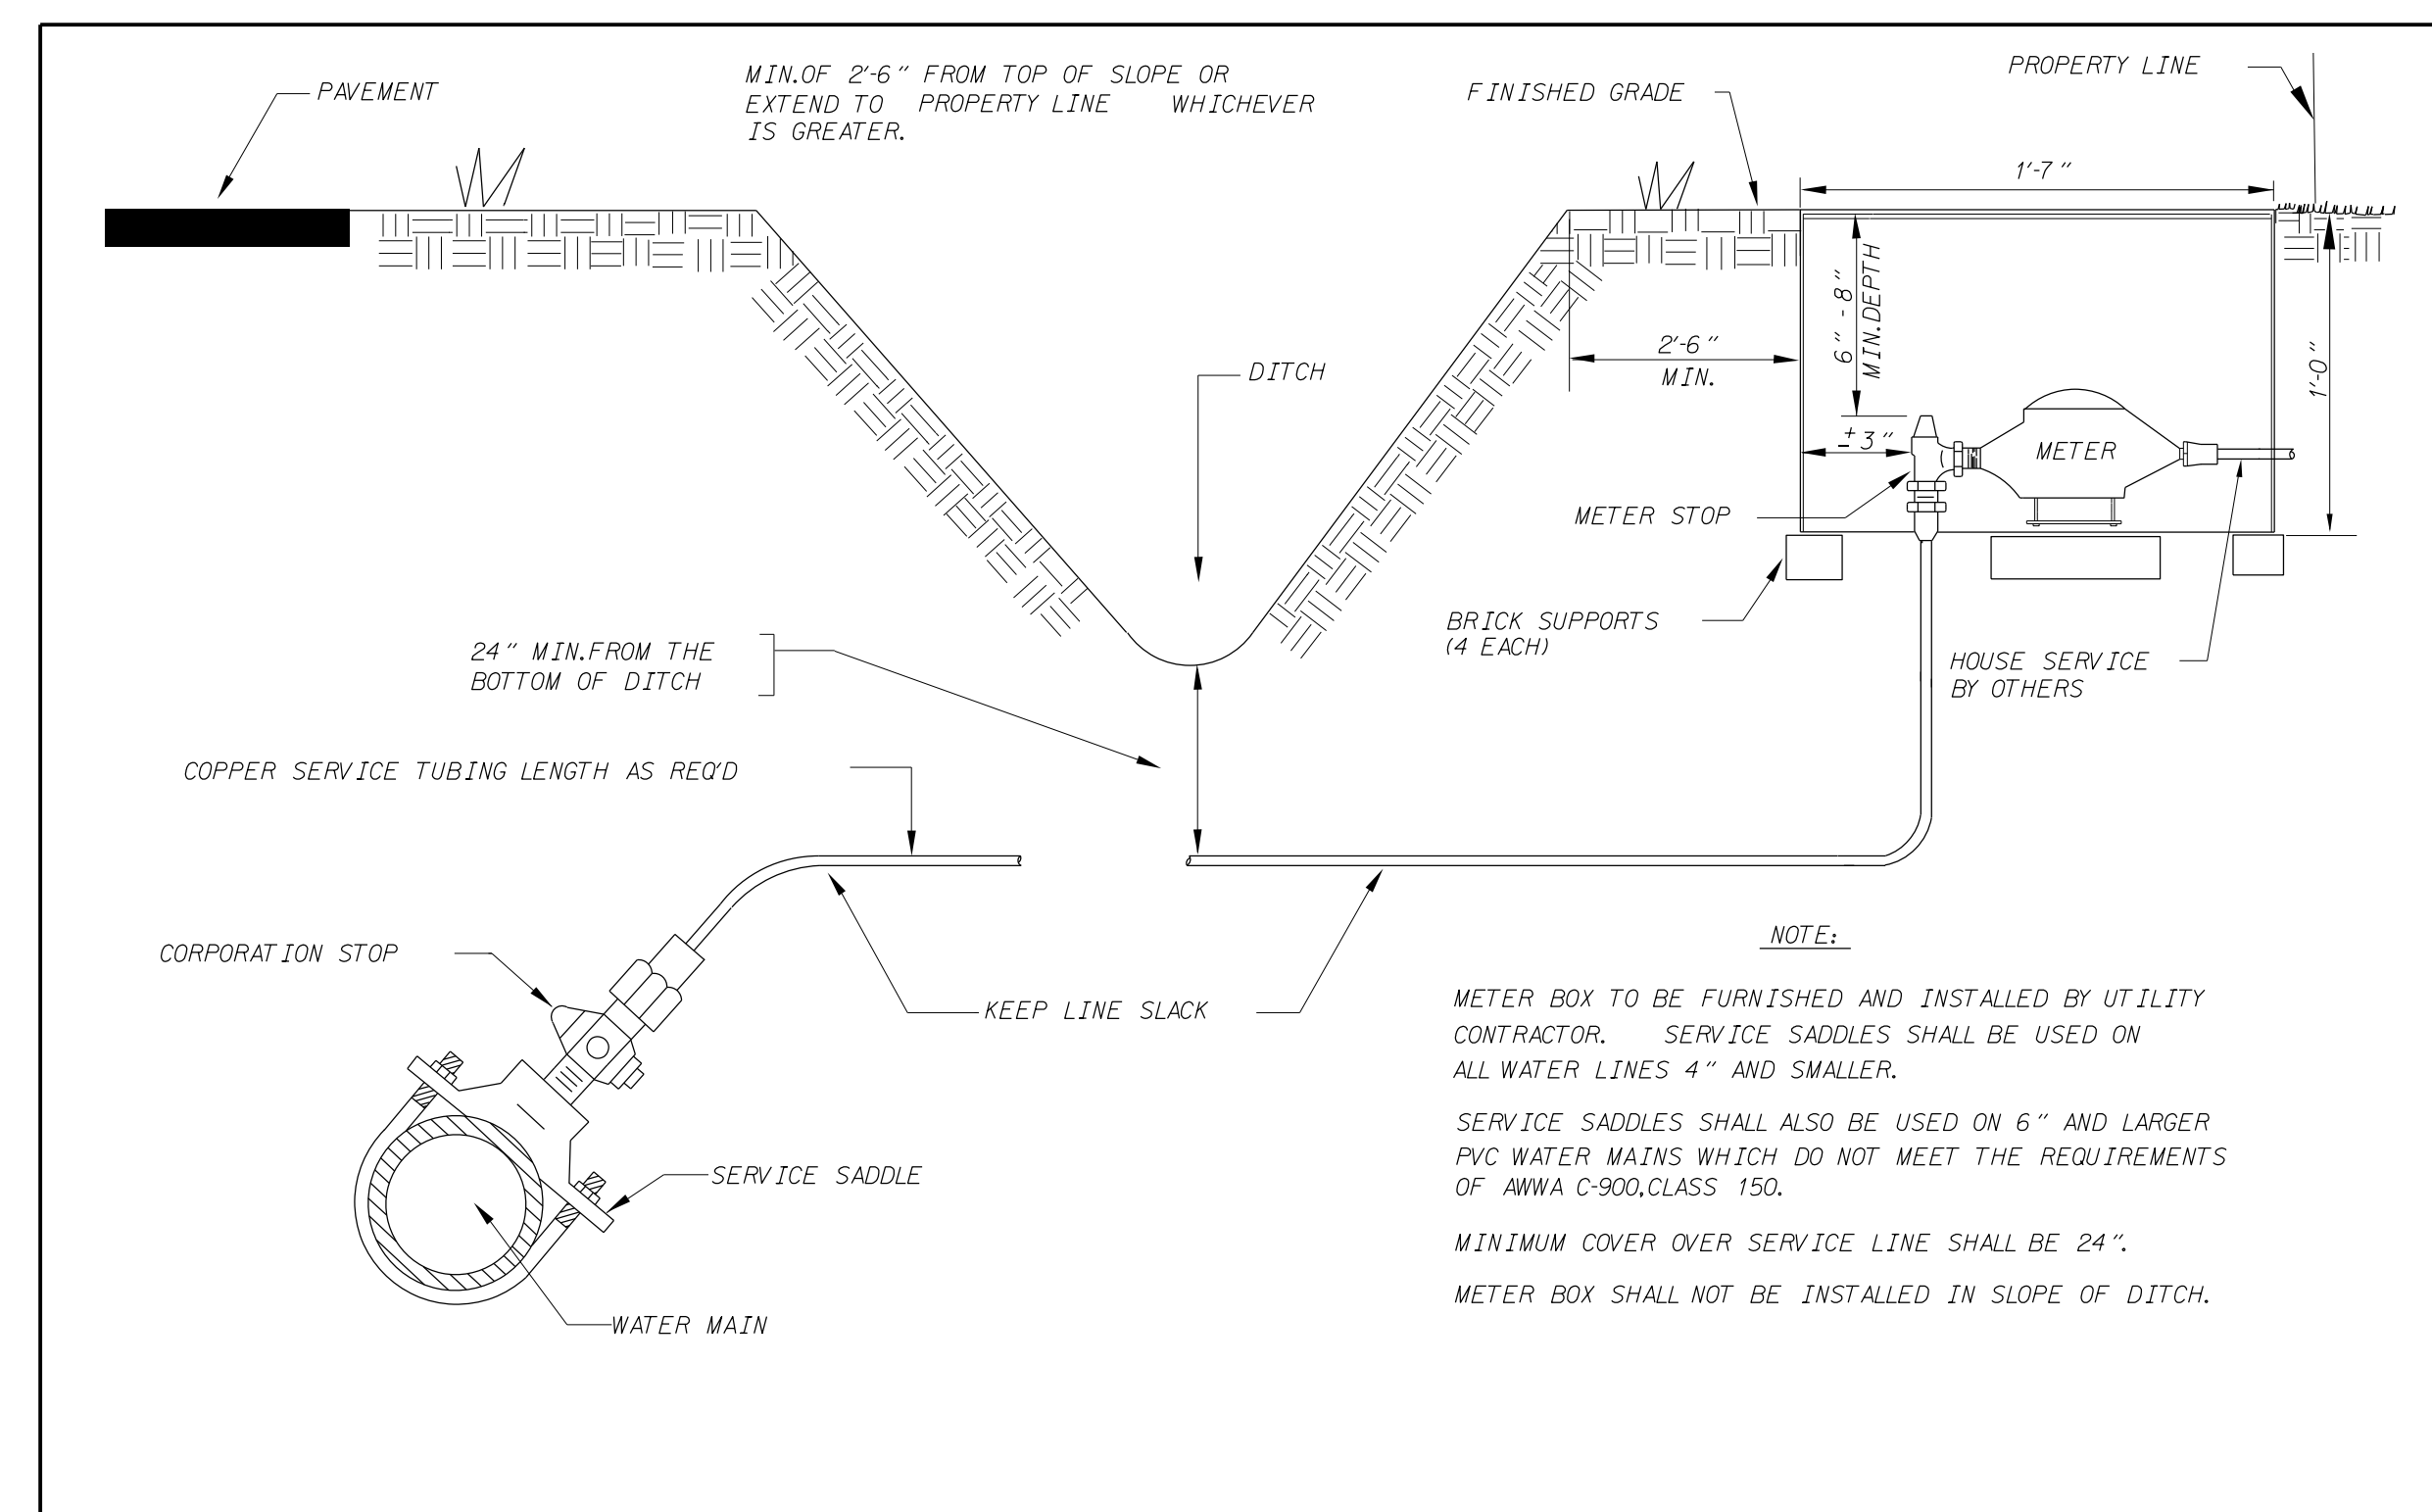

1" WATER SERVICE DETAIL FOR AREAS WITHOUT CURB AND GUTTER

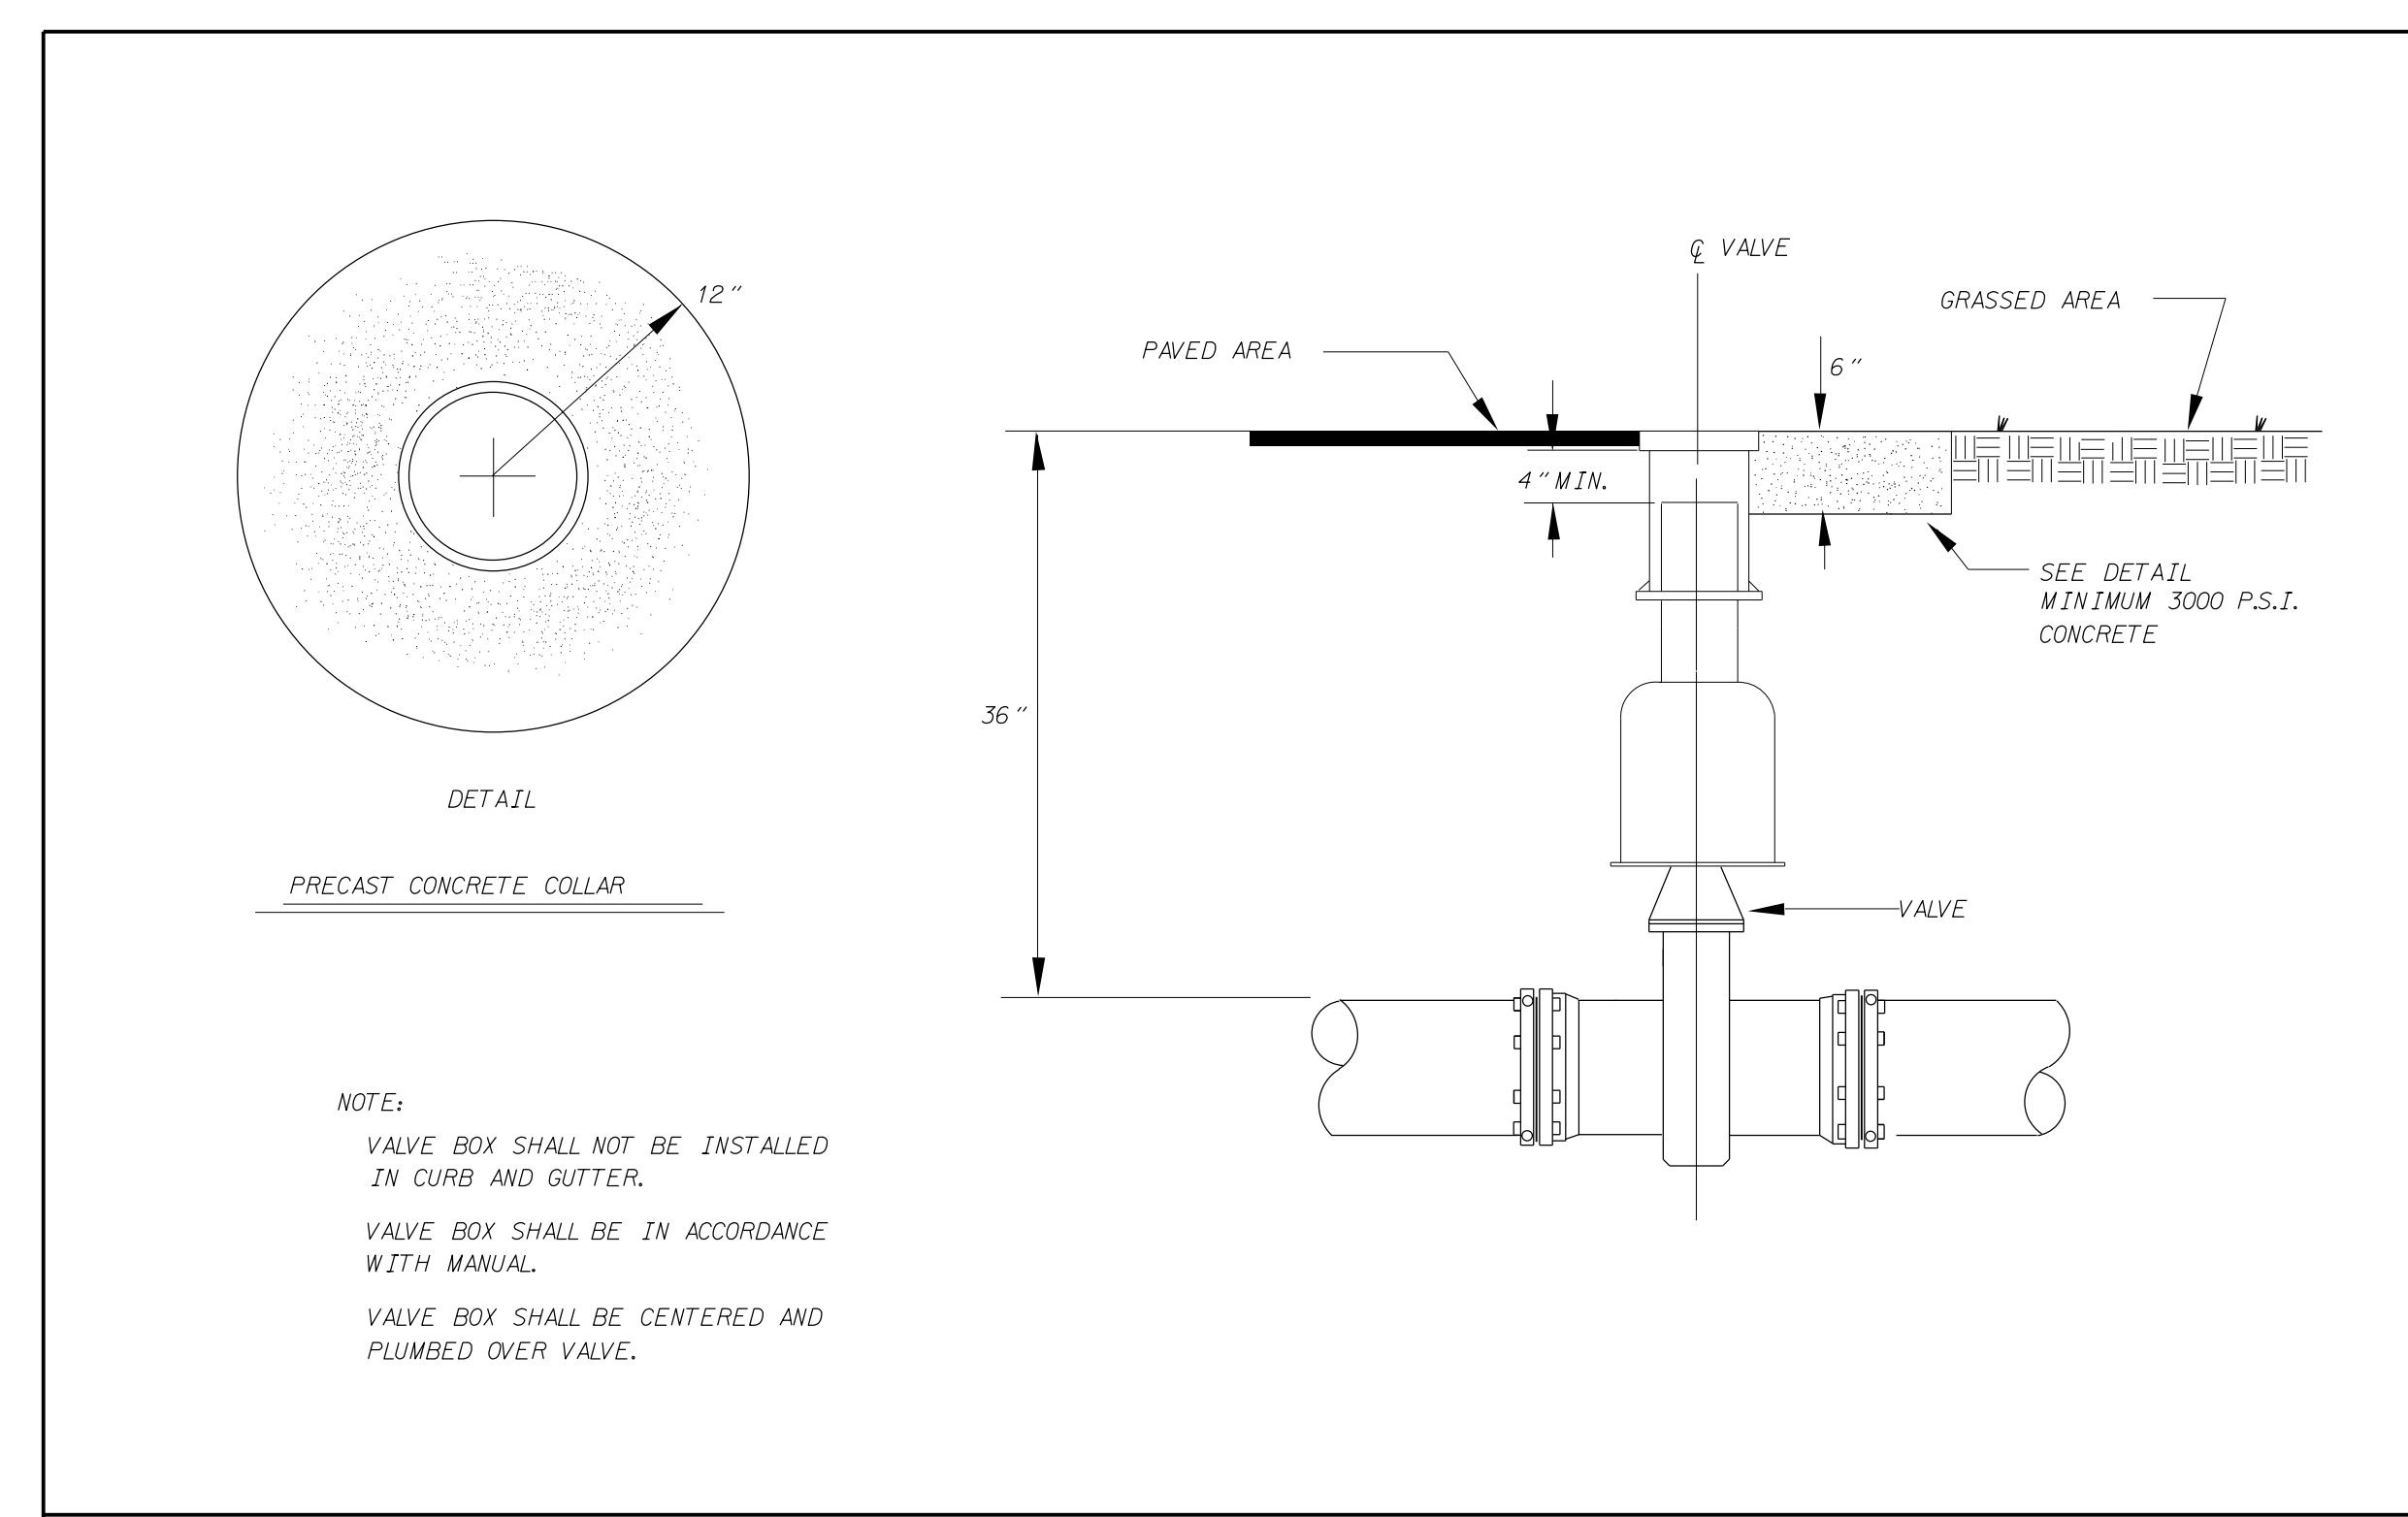

VALVE BOX DETAIL FOR VALVES SMALLER THAN 12"

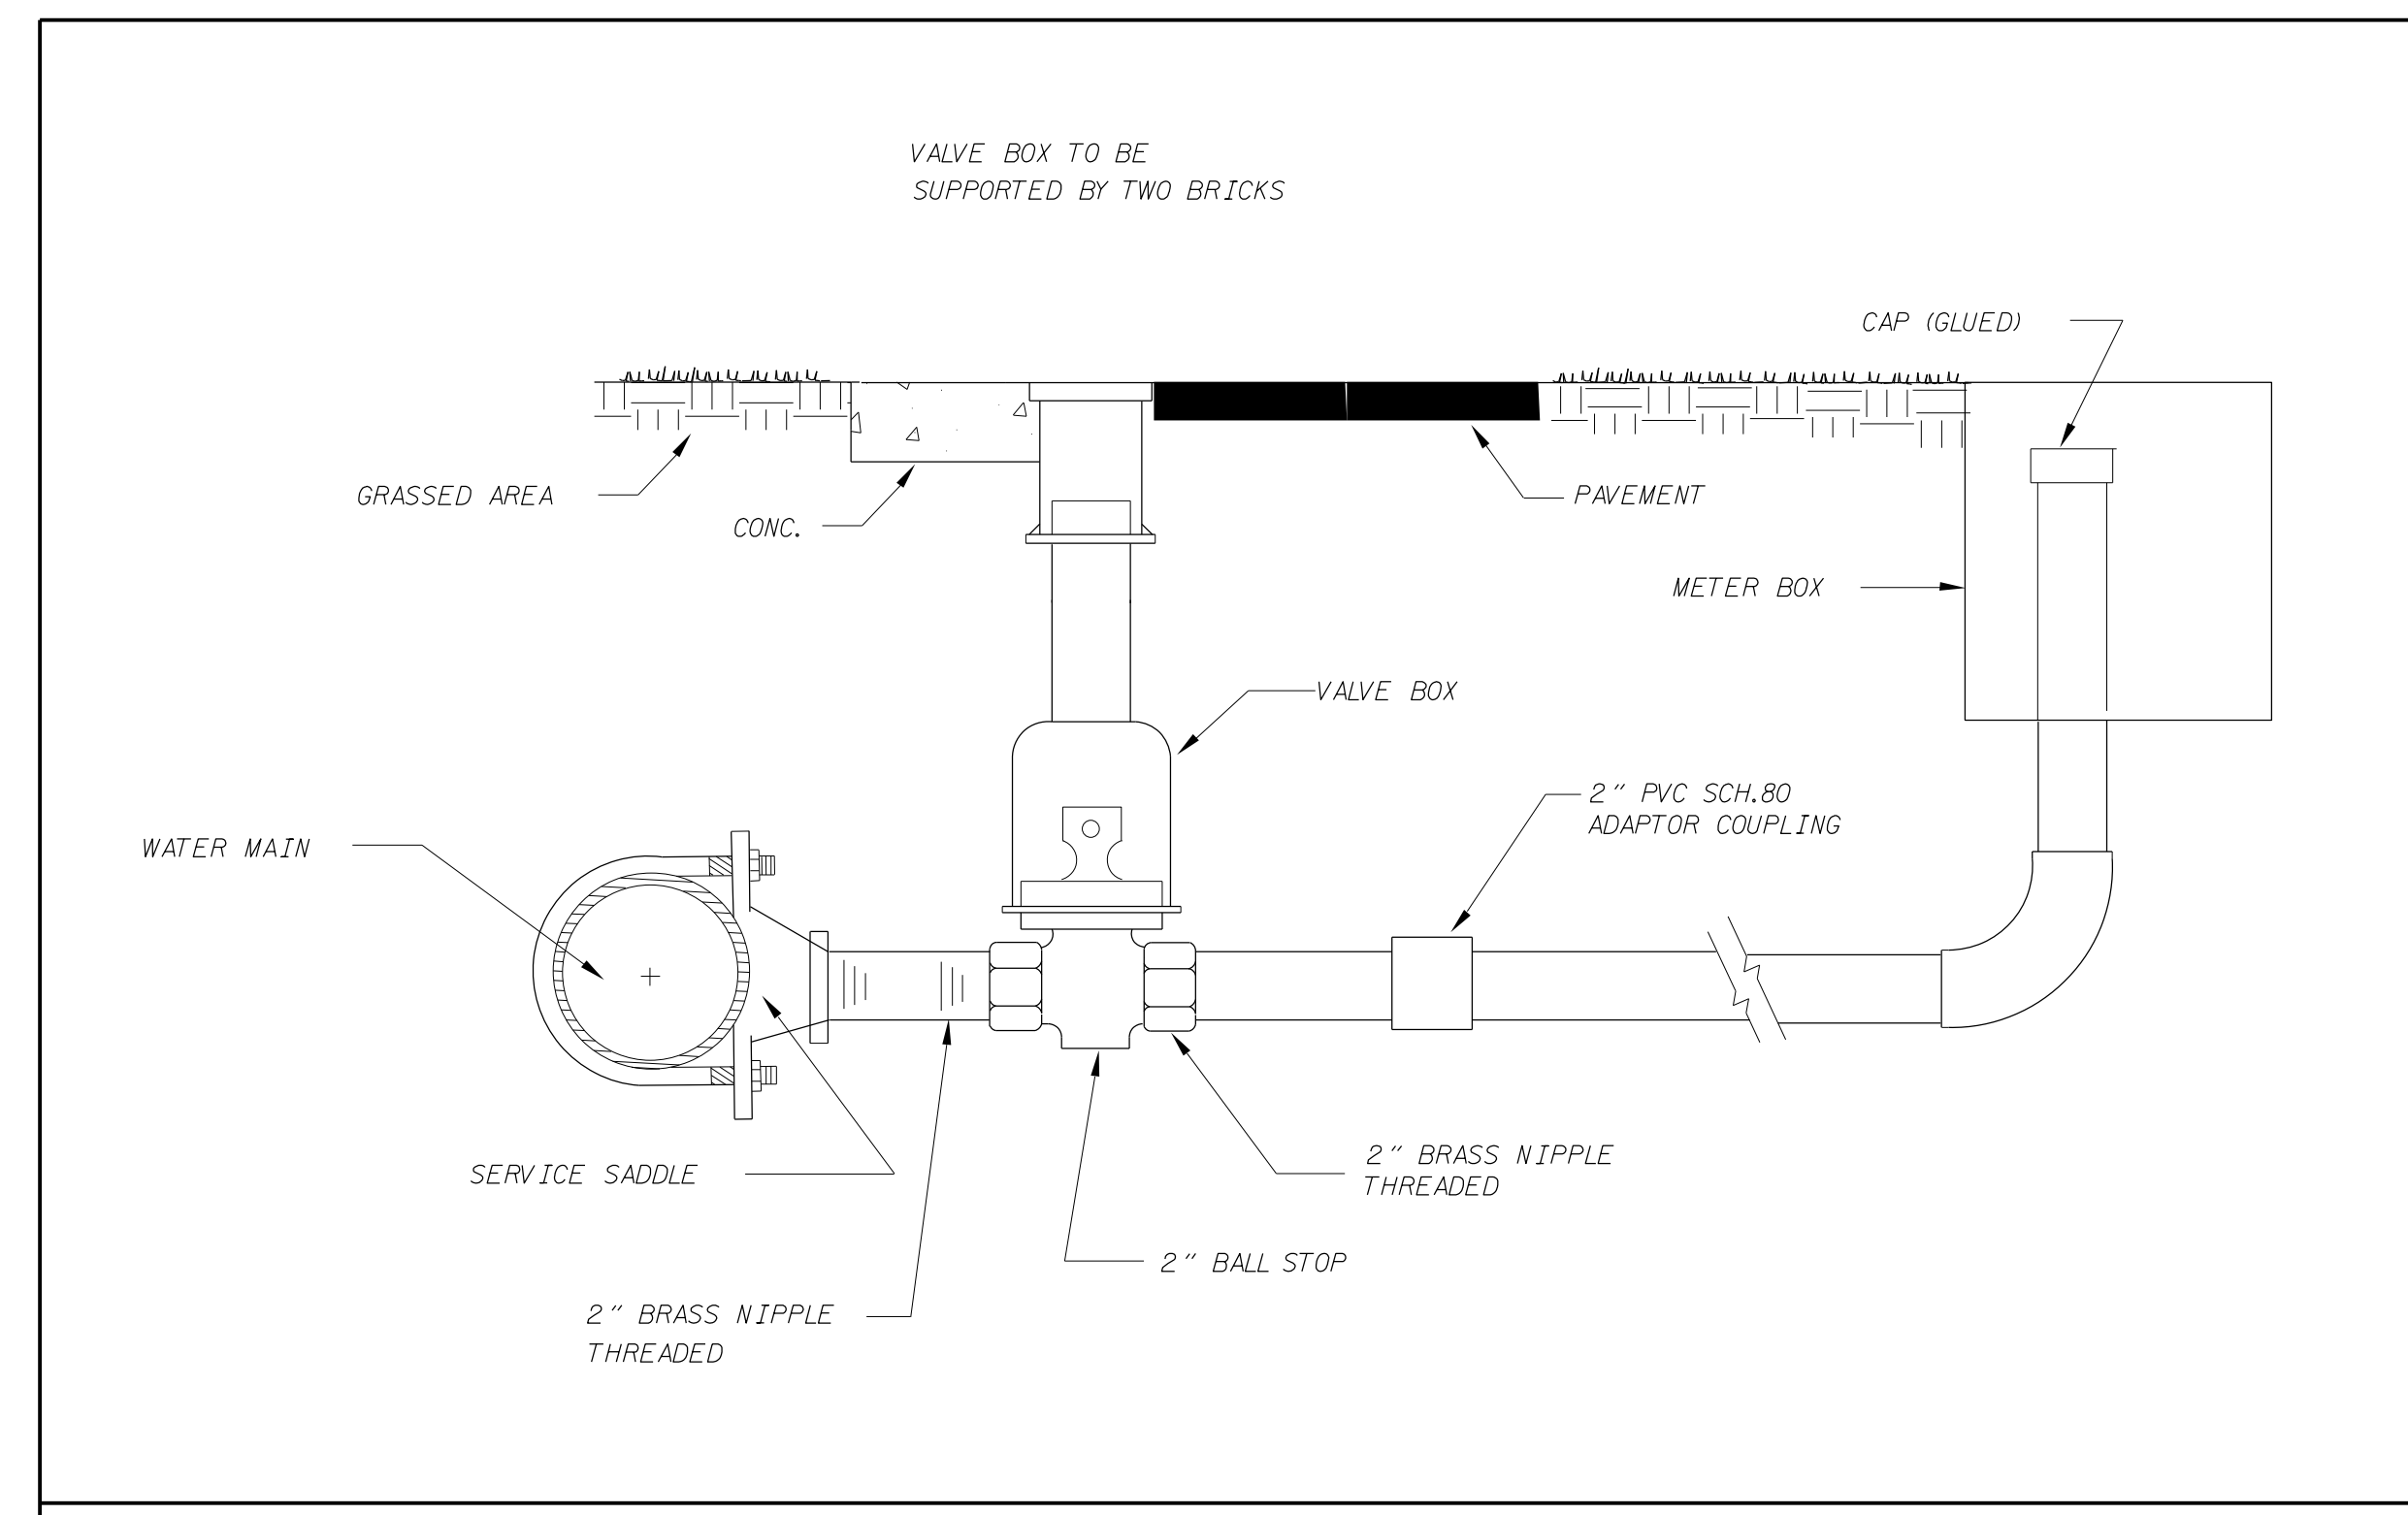

TYPICAL 1-1/2" AND 2" WATER SERVICE CONNECTION

C:\DEC-2019\1537\PROJECTS\2016\A2016703\00_TGS.Div-2.LIB.Replacement\A2016703\06_TGS.Div-2.LIB.B-4788\Design\Utilities\Engineering\UC\ProJ\B-4788.Ut.dtl\UC3B_psh.dgn