

**TIP PROJECT: 17BP.2.R.92**

03-DEC-2019 09:07 S:\Server\_Files\PROJECTS\2016\A2016703.00\_TGS\_Div-2 LIB B-4788\Design\Utilities\Engineering\UBOX\Proj\B-4788\_Ut\_-\_tsh\_U01\_psh.dgn

STATE OF NORTH CAROLINA  
DIVISION OF HIGHWAYS



|             |           |
|-------------|-----------|
| T.I.P. NO.  | SHEET NO. |
| 17BP.2.R.92 | UO-1      |

NOTE:  
ALL UTILITY WORK SHOWN ON THIS SHEET IS DONE BY OTHERS. NO PAYMENT WILL BE MADE TO THE CONTRACTOR FOR UTILITY WORK SHOWN ON THIS SHEET.

**UTILITIES BY OTHERS PLANS  
PITT COUNTY**


**LOCATION: BRIDGE NO. 171 OVER JOHNSON MILL RUN  
ON SR 1418 (STATION HOUSE ROAD)**

**TYPE OF WORK: POWER, TELECOM, GAS, AND WATER RELOCATIONS**

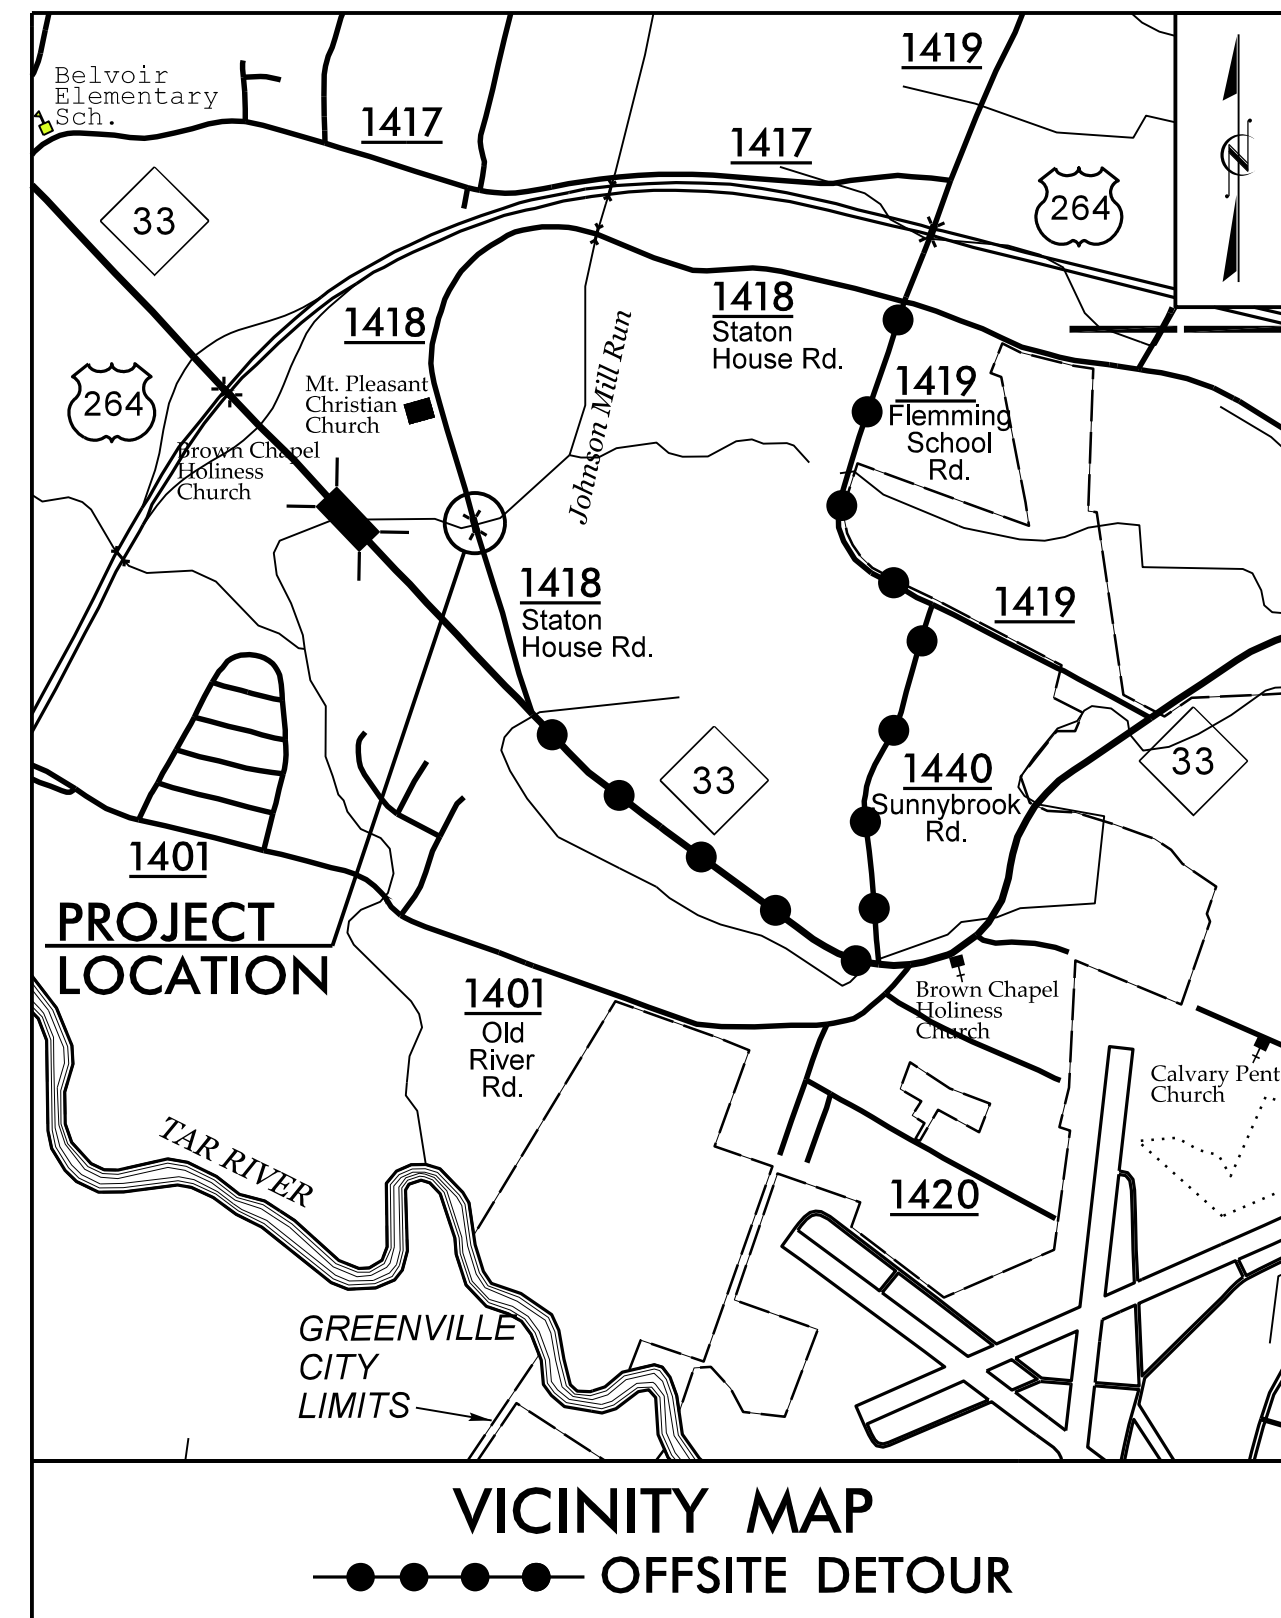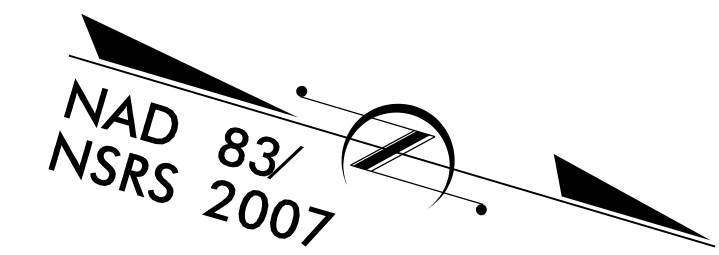

BEGIN STATE PROJECT 17BP.2.R.92  
-L- STA. 10 + 65.00


TO NC 33  
(BELVOIR HWY.)

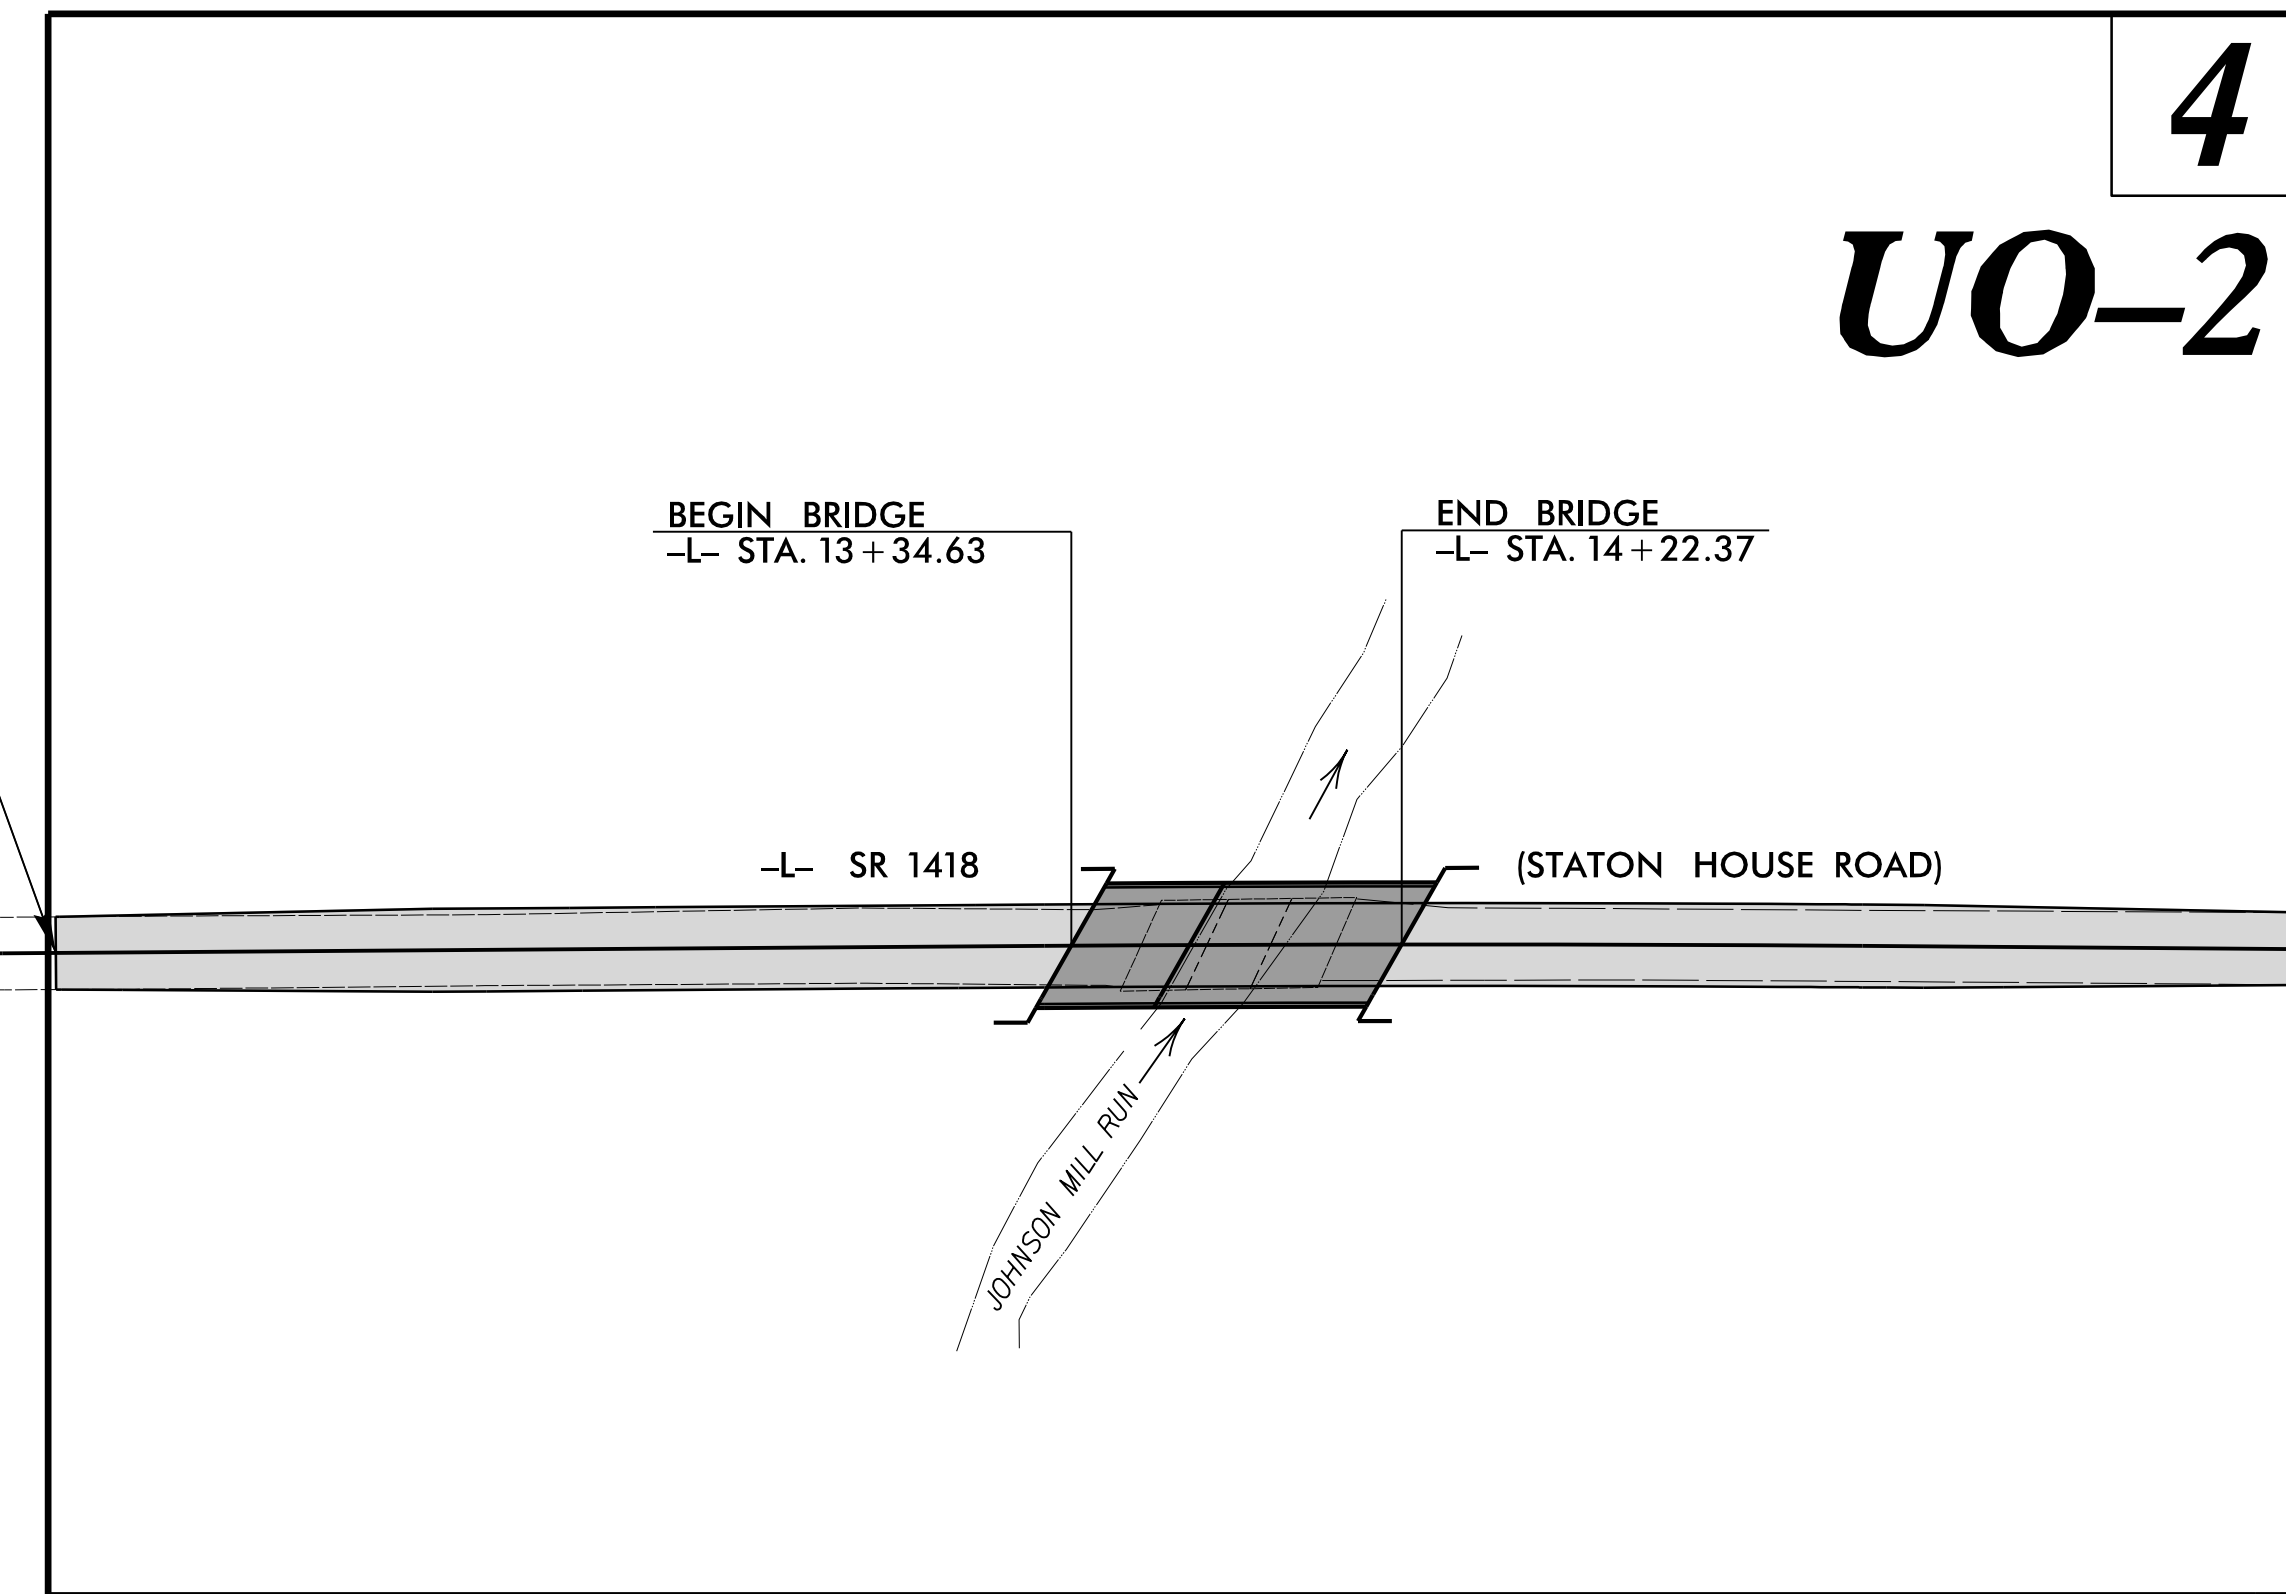

END STATE PROJECT 17BP.2.R.92  
-L- STA. 16 + 61.00

TO SR 1419  
(FLEMMING SCHOOL RD.)

DOCUMENT NOT CONSIDERED FINAL  
UNLESS ALL SIGNATURES COMPLETED

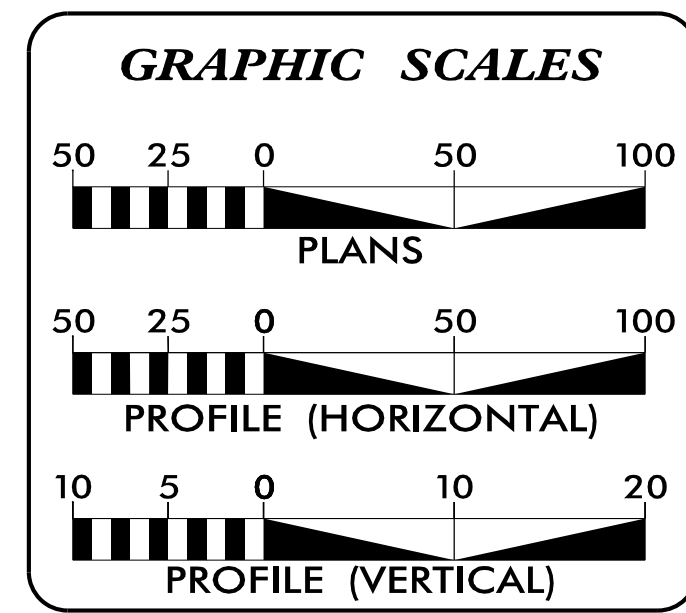

**INDEX OF SHEETS**

| SHEET NO. | DESCRIPTION    |
|-----------|----------------|
| UO-1      | TITLE SHEET    |
| UO-2      | UBO PLAN SHEET |

**UTILITY OWNERS WITH CONFLICTS**

(A) POWER - GREENVILLE UTILITIES COMMISSION  
 (B) TELECOM - CENTURYLINK  
 (C) TELECOM - SUDDENLINK  
 (D) GAS - GREENVILLE UTILITIES COMMISSION  
 (E) WATER - GREENVILLE UTILITIES COMMISSION

PREPARED IN THE OFFICE OF:

Michael Davis UTILITY COORDINATION PROJECT MANAGER  
 Harris Winters PROJECT UTILITY COORDINATOR  
 Jordan Chapman PROJECT UTILITY DESIGNER

**DIVISION OF HIGHWAYS  
UTILITIES UNIT**  
 1555 MAIL SERVICES CENTER  
 RALEIGH NC 27699-1555  
 PHONE (919) 707-6690  
 FAX (919) 250-4151

Michael Aman, P.E. DIVISION CONTACT #1  
 DIVISION CONTACT #2  
 DIVISION CONTACT #3  
 DIVISION CONTACT #4