

TIP PROJECT: 17BP.2.R.92

CONTRACT: C204515

STRUCTURE



STATE OF NORTH CAROLINA
DIVISION OF HIGHWAYS

PITT COUNTY

**LOCATION: BRIDGE NO. 171 OVER JOHNSON MILL RUN
ON SR 1418 (STATON HOUSE ROAD)**


TYPE OF WORK: GRADING, DRAINAGE, STRUCTURE AND PAVING

STATE	STATE PROJECT REFERENCE NO.	SHEET NO.	TOTAL SHEETS
N.C.	17BP.2.R.92		
STATE PROJ. NO.	F.A. PROJ. NO.	DESCRIPTION	
17BP.2.R.92	N/A	PE	
17BP.2.R.92	N/A	RW, UTIL	
17BP.2.R.92	N/A	CONST.	

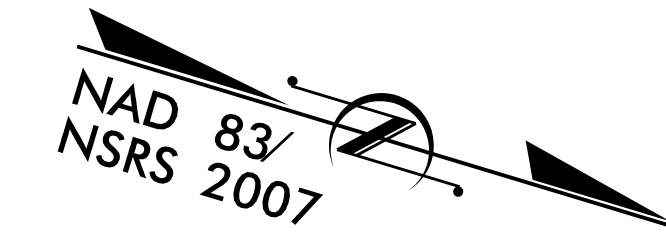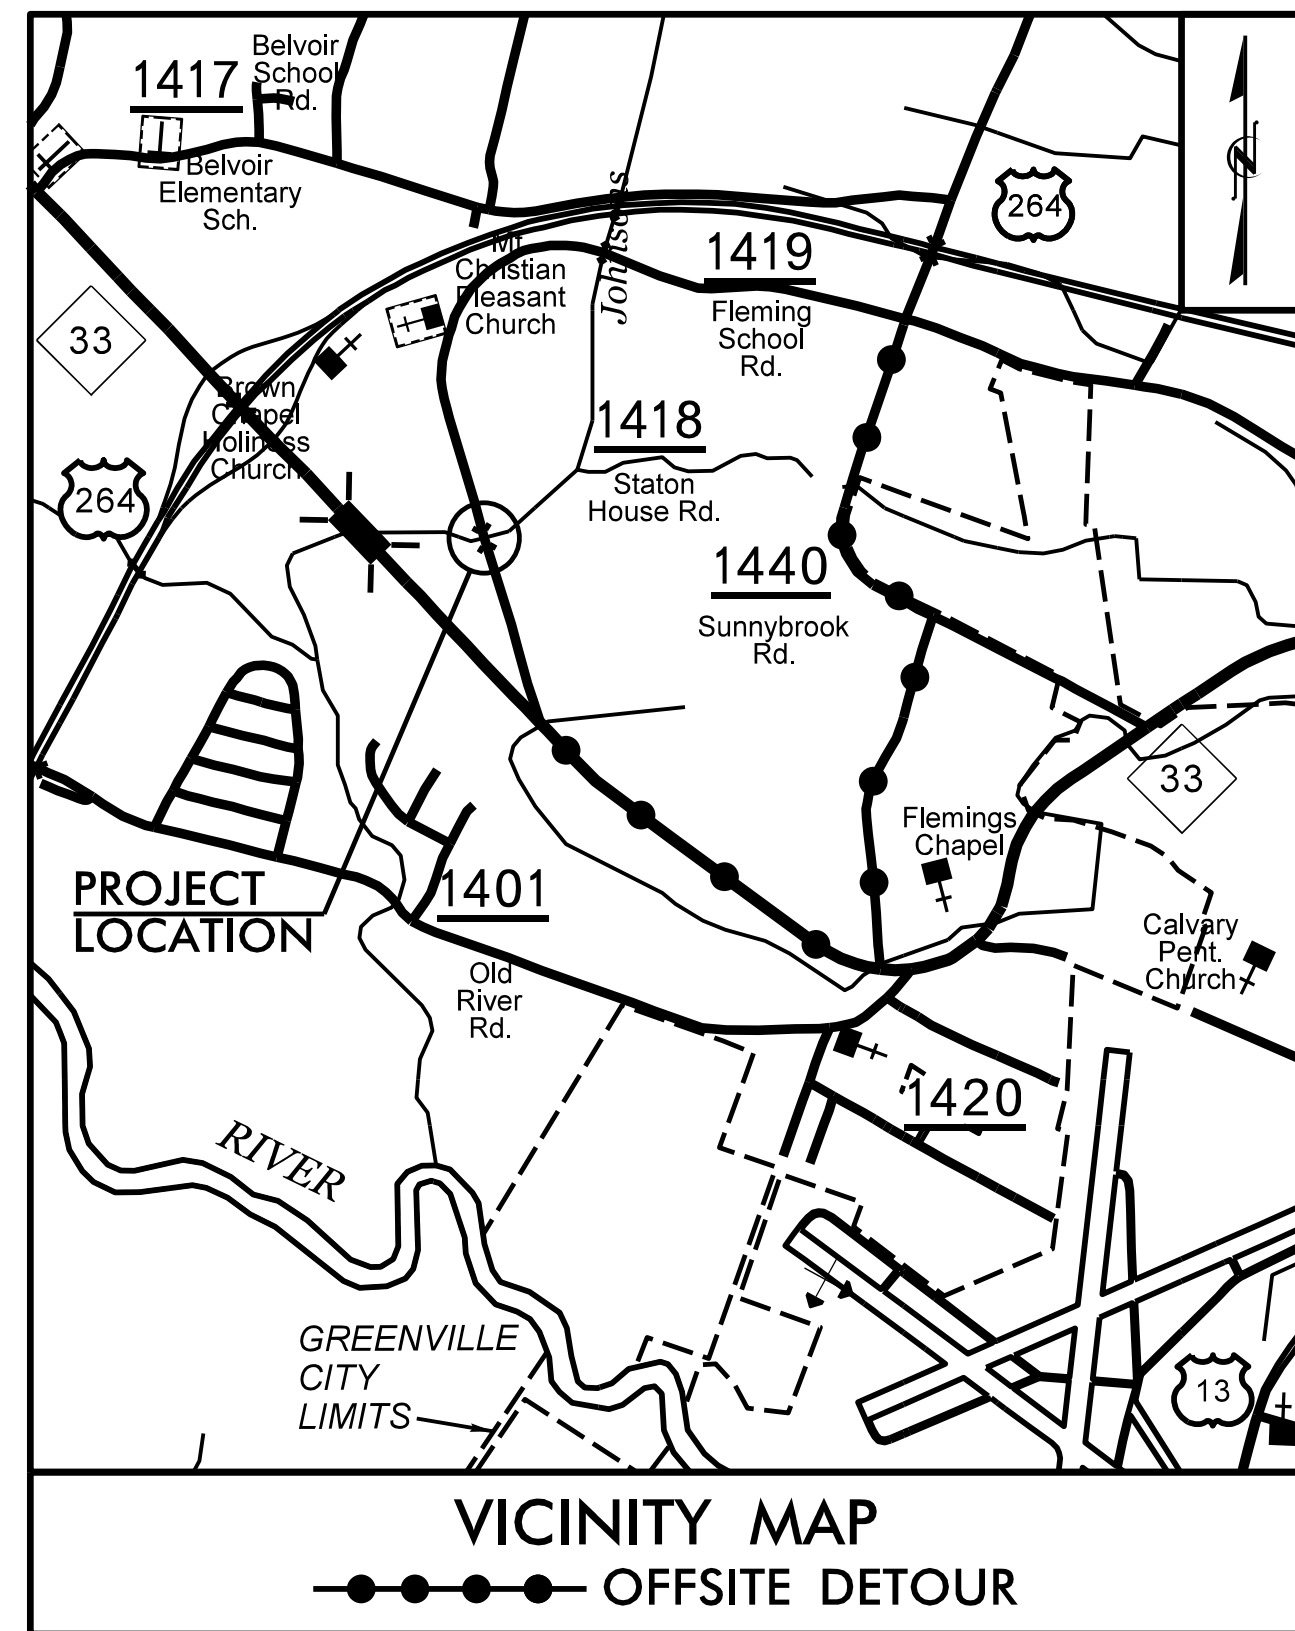


BEGIN STATE PROJECT 17BP.2.R.92
-L- STA. 10+77.00

END STATE PROJECT 17BP.2.R.92
-L- STA. 16+61.00

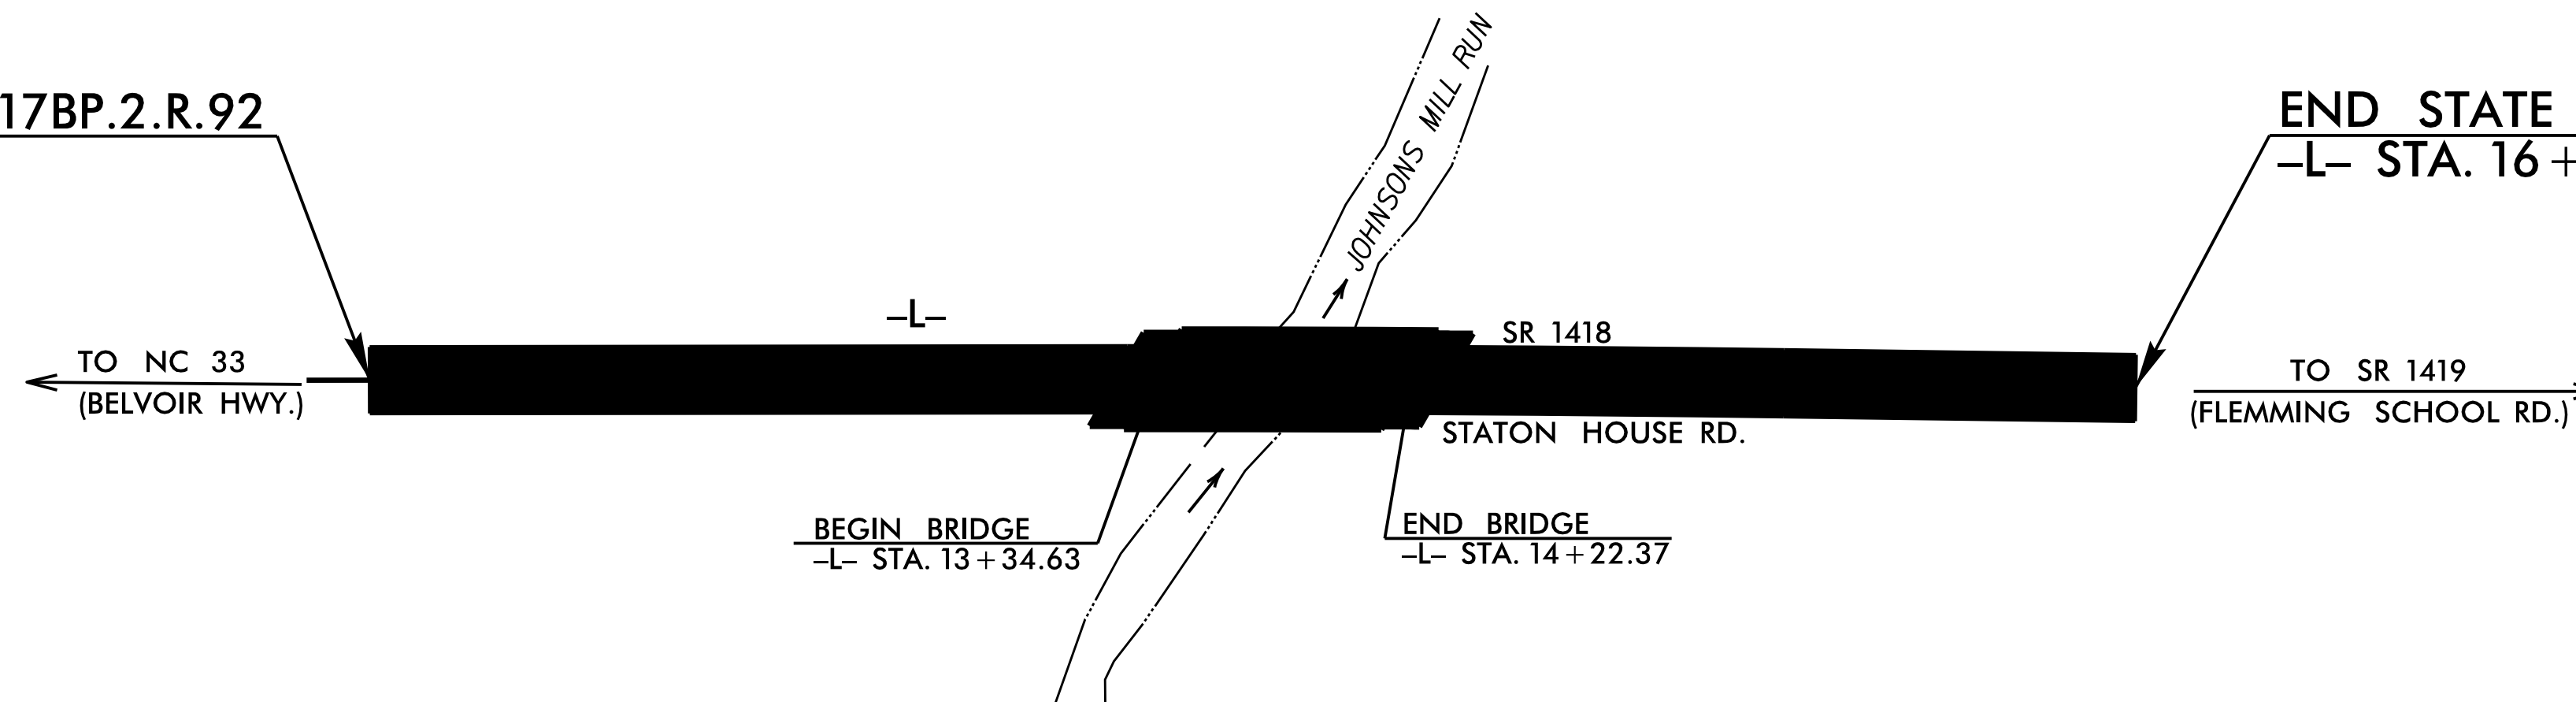

DOCUMENT NOT CONSIDERED FINAL
UNLESS ALL SIGNATURES COMPLETED

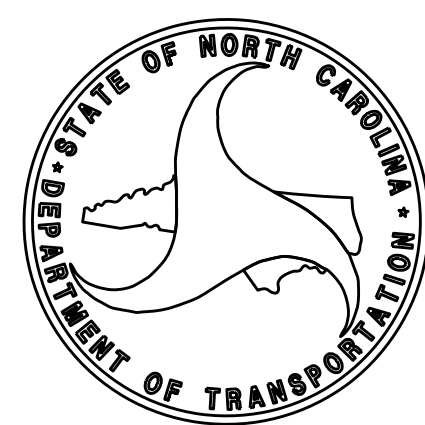

DESIGN DATA

ADT 2018 =	430
ADT 2035 =	500
DHV =	12%
D =	55%
T =	15%
V =	60 MPH
* TTST =	4 % DUAL = 11 %
FUNC CLASS =	LOCAL RURAL SUB-REGIONAL TIER


PROJECT LENGTH

LENGTH ROADWAY TIP PROJECT 17BP.2.R.92	=	0.094 mile
LENGTH STRUCTURES TIP PROJECT 17BP.2.R.92	=	0.017 mile
TOTAL LENGTH TIP PROJECT 17BP.2.R.92	=	0.111 mile

NCDOT CONTACT: DAVID STUTTS, PE	PLANS PREPARED FOR:
PLANS PREPARED BY:	PLANS PREPARED FOR:
TGS ENGINEERS 706 HILLSBOROUGH ST SUITE 200 RALEIGH, NC 27603	NORTH CAROLINA DEPARTMENT OF TRANSPORTATION 1000 Birch Ridge Dr. Raleigh NC, 27610
LETTING DATE: OCTOBER 19, 2021	MARC CHEEK, PE STRUCTURES DESIGN ENGINEER
2018 STANDARD SPECIFICATIONS	

STRUCTURES DESIGN ENGINEER

SIGNATURE: _____ P.E.

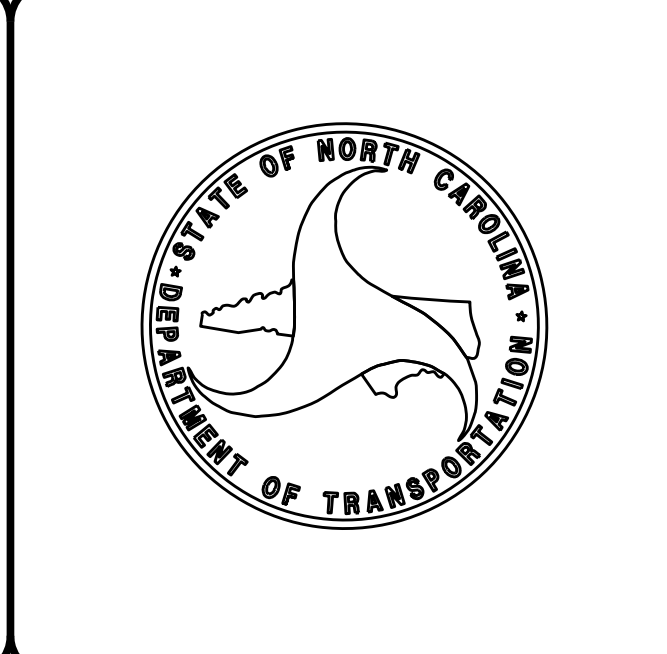

9/20/2021 10:58:58 AM User:sdwlllams