
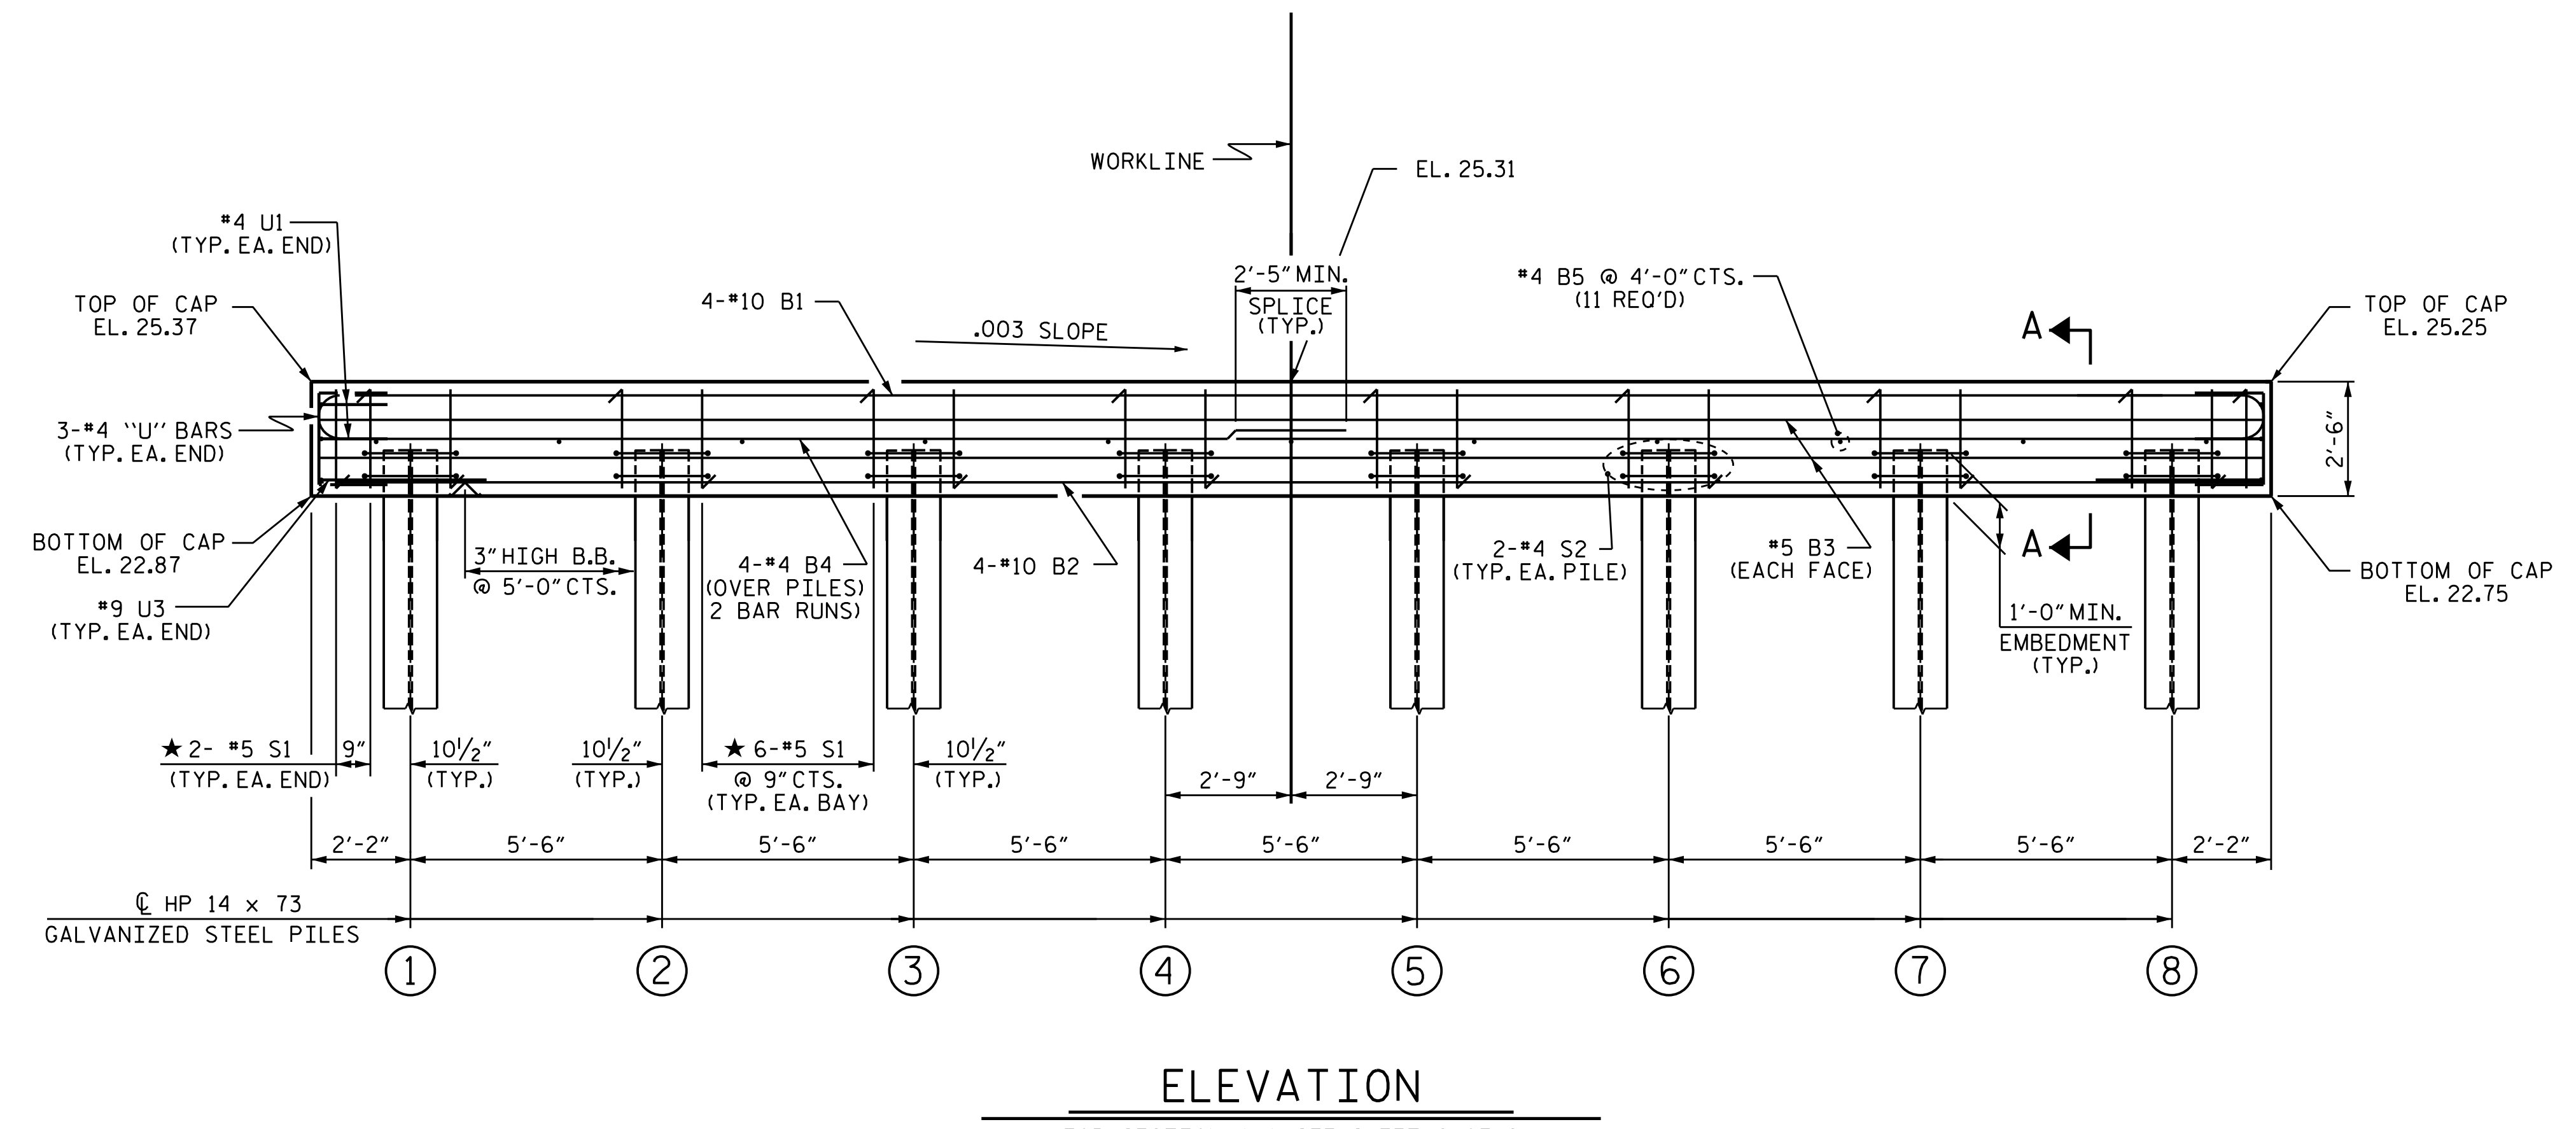
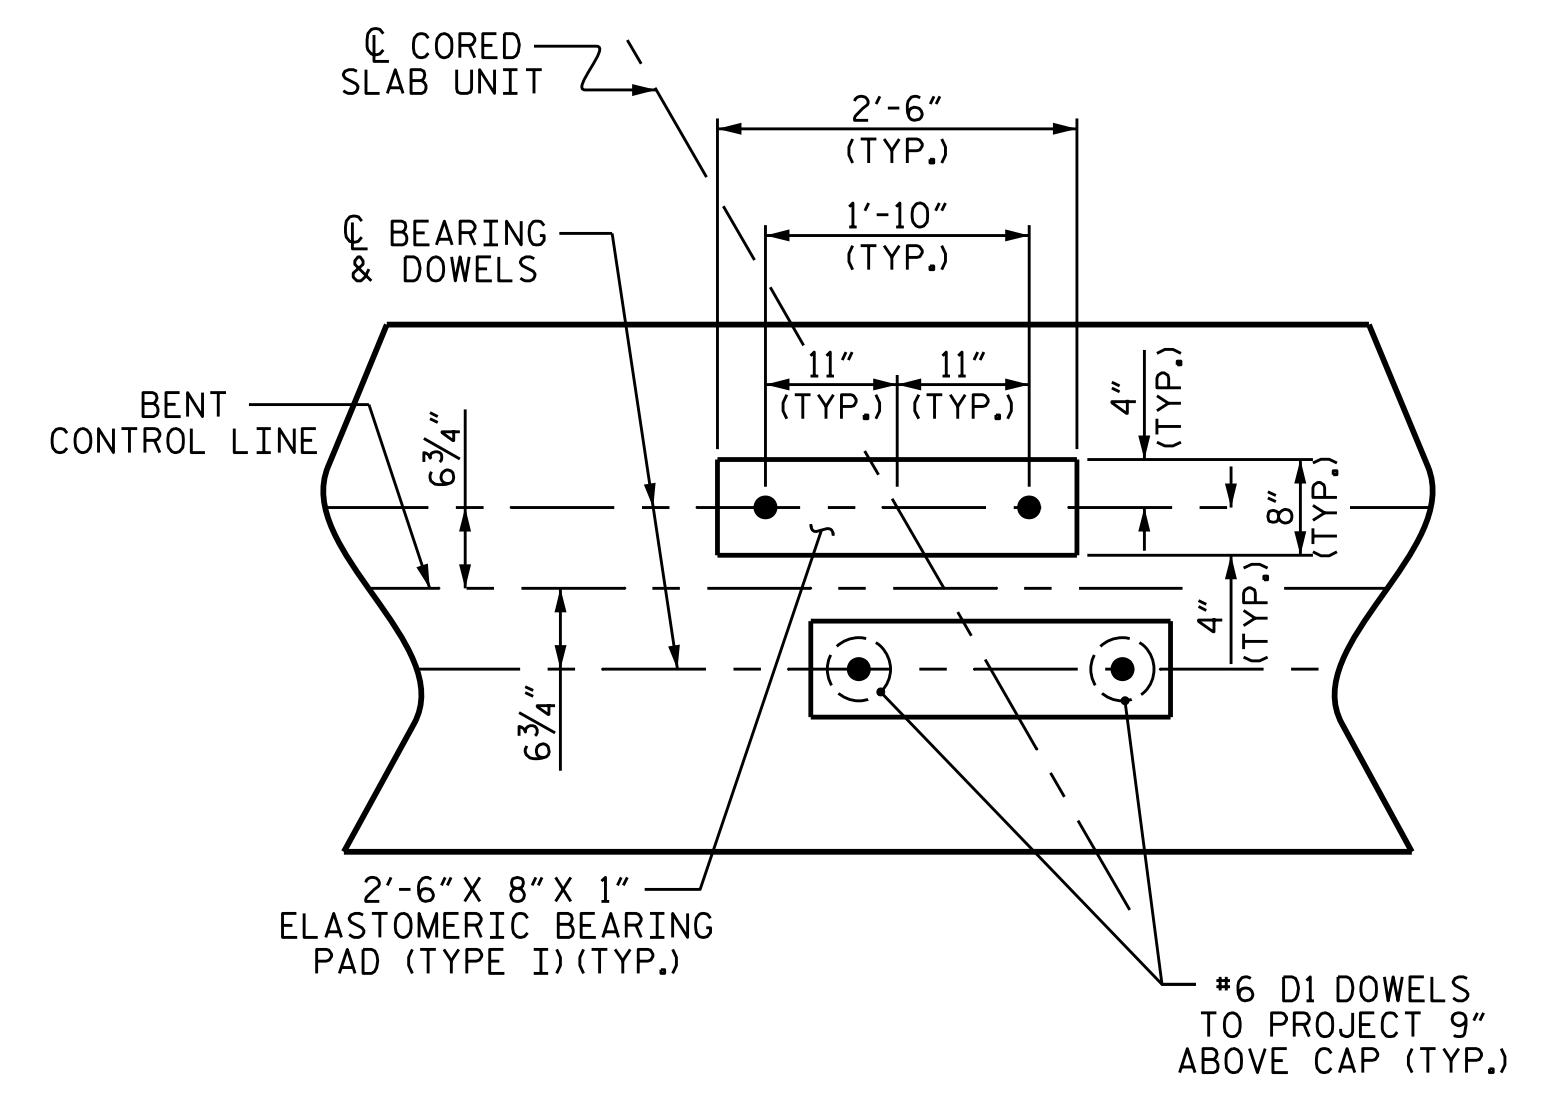


NOTES

- STIRRUPS IN CAP MAY BE SHIFTED AS NECESSARY TO CLEAR DOWELS.
- ★ INVERT ALTERNATE STIRRUPS.
- GALVANIZE THE TOP OF EACH INTERIOR BENT PILE A MINIMUM OF 28 FEET. GALVANIZE IN ACCORDANCE WITH SECTION 1076 OF THE STANDARD SPECIFICATIONS.

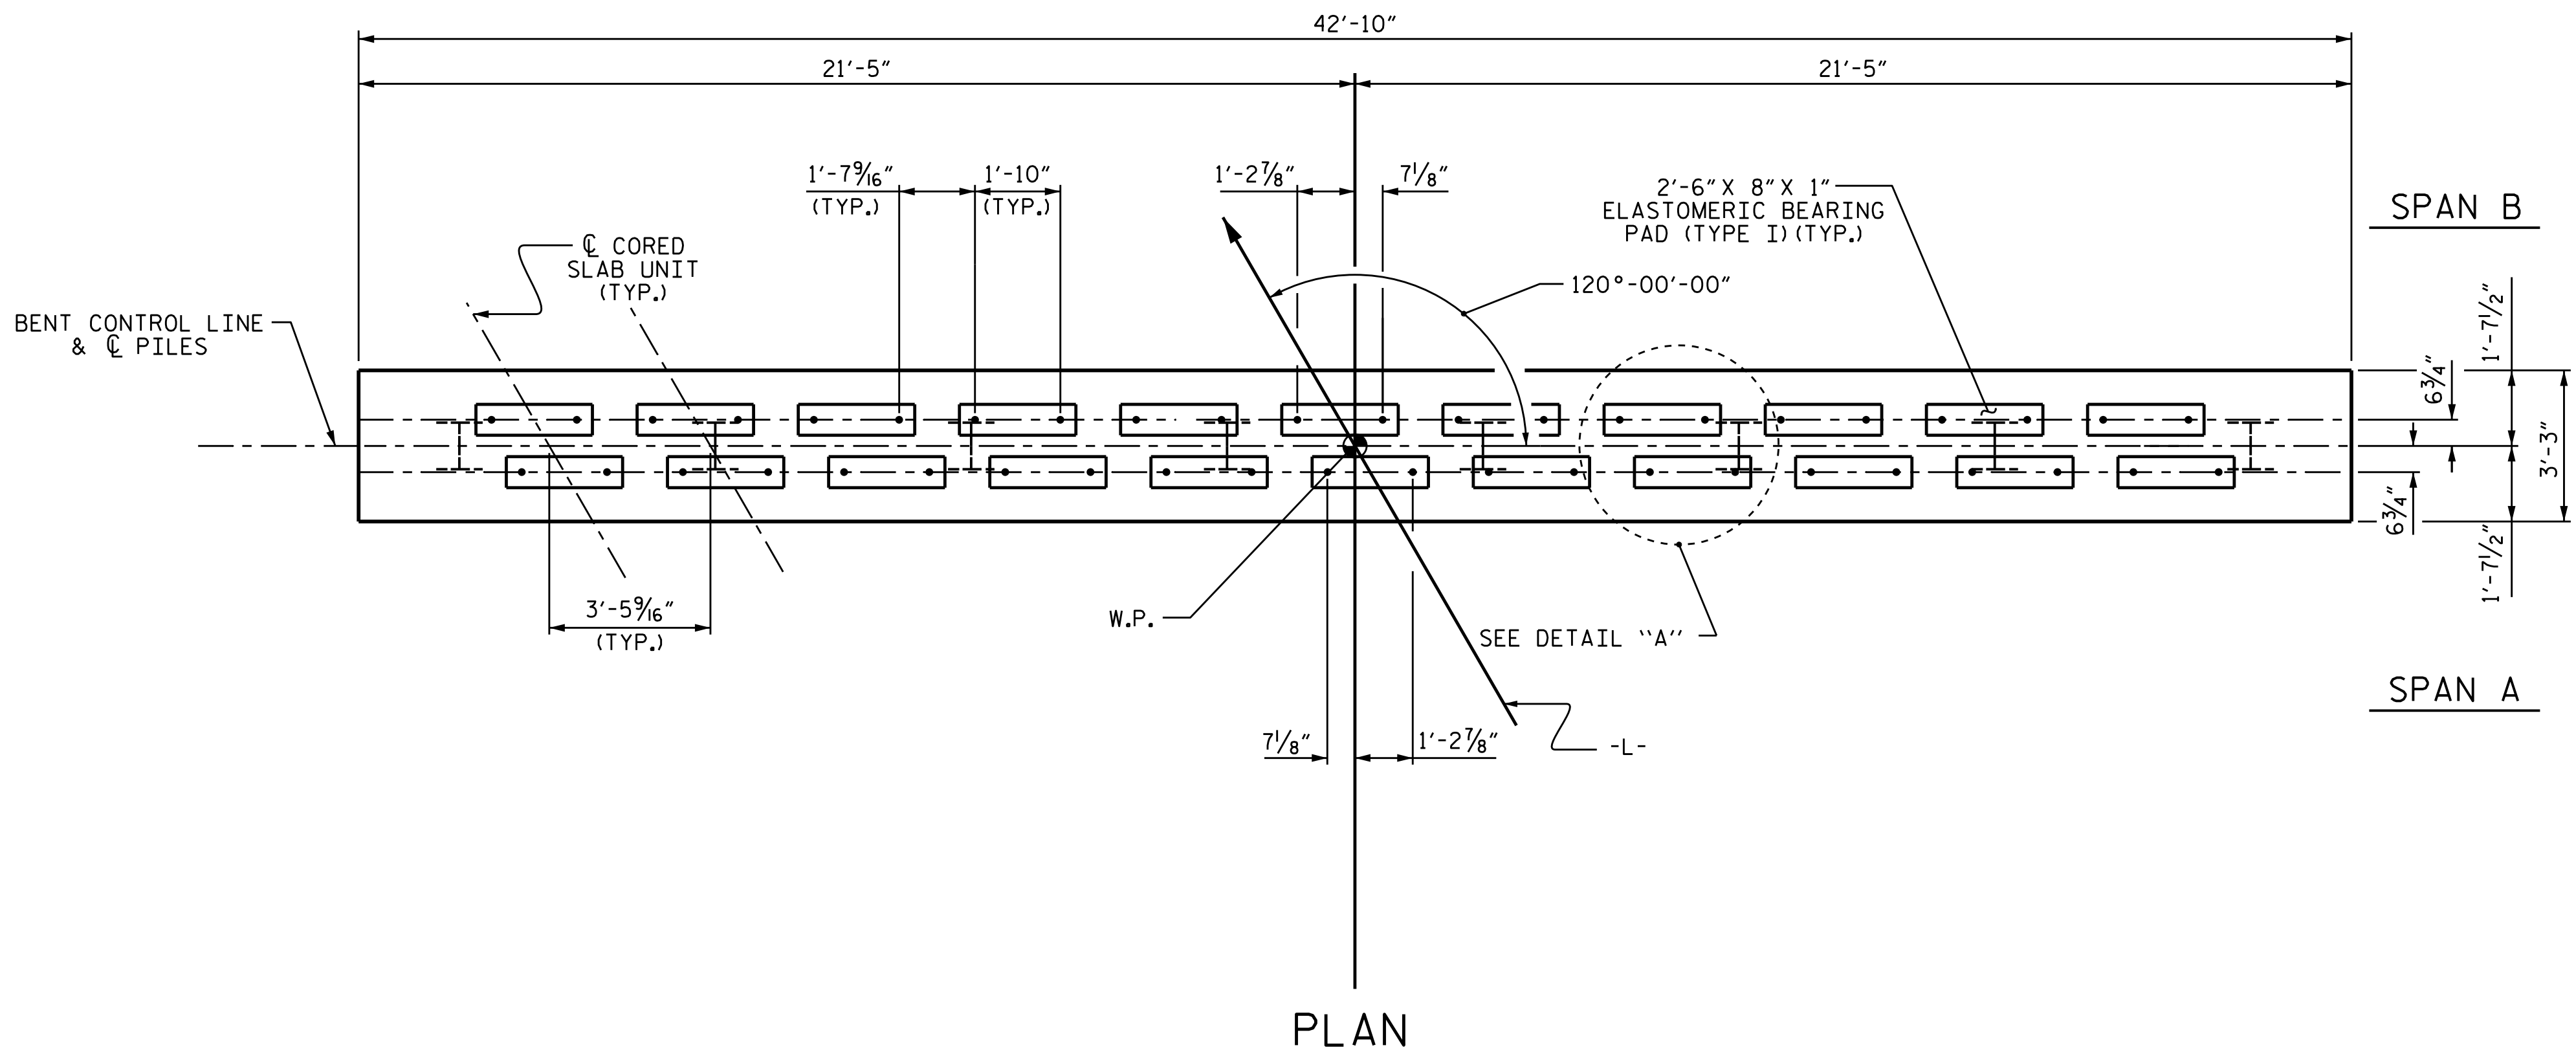

TOP OF PILE ELEVATIONS

①	23.87
②	23.85
③	23.84
④	23.82
⑤	23.81
⑥	23.79
⑦	23.77
⑧	23.75

PROJECT NO. 17BP.2.R.92
 PITT COUNTY
 STATION: 13+78.50 -L-
 SHEET 1 OF 2

DOCUMENT NOT CONSIDERED FINAL UNLESS ALL SIGNATURES COMPLETED

TGS ENGINEERS
 706 HILLSBOROUGH STREET
 SUITE 200
 RALEIGH, NC 27603
 PH: (919) 773-8887
 CORP. LICENSE NO.: C-0275

Professional Engineer Seal: MARSHALL G. CHECK, JR., 1/6/2020

STATE OF NORTH CAROLINA
 DEPARTMENT OF TRANSPORTATION
 RALEIGH

SUBSTRUCTURE
 BENT No. 1

REVISIONS						SHEET NO.
NO.	BY:	DATE:	NO.	BY:	DATE:	S-15
1			3			TOTAL SHEETS 19
2			4			

ASSEMBLED BY : ZCS	DATE : 09/19
CHECKED BY : MGC	DATE : 09/19
DRAWN BY : DGE 05/10	REV. 6/17
CHECKED BY : MKT 05/10	MAA/THC