


09/08/19

7/28/2021 X:\NG\00\I-26 Rehab\Roadway\Proj\I-26-Howard Gap\_Rdy\_tsh.dgn User:cpruettt

**PROJECT: 15614.1075010**  
**CONTRACT: C204657**


See Sheet 1A For Index of Sheets

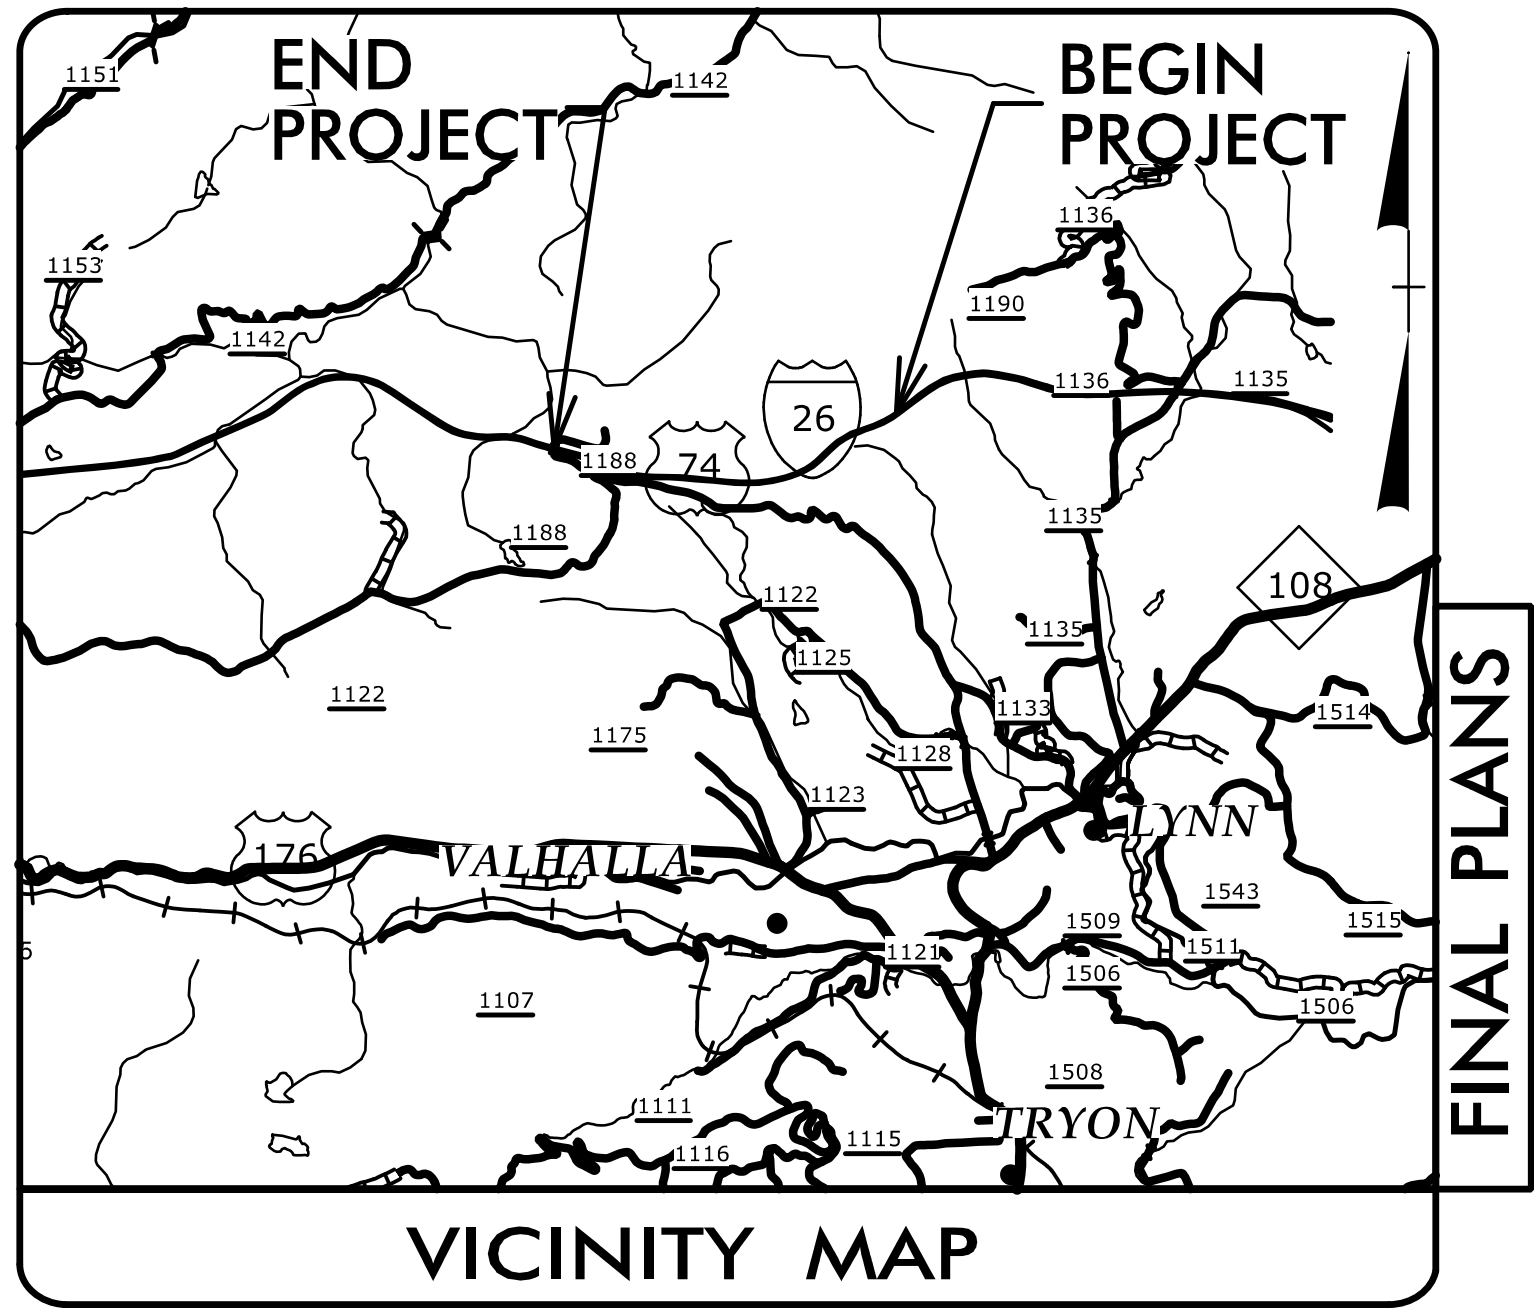


**FINAL PLANS**

STATE OF NORTH CAROLINA  
DIVISION OF HIGHWAYS  
**POLK COUNTY**

**LOCATION: I-26 (FROM APPROX. MM 64 TO APPROX. MM 62.5)**  
**TYPE OF WORK: GRADING, DRAINAGE AND PAVING**

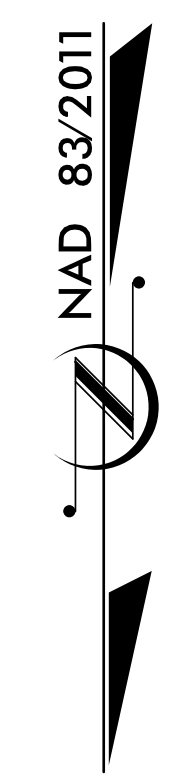

STATE	STATE PROJECT REFERENCE NO.	SHEET NO.	TOTAL SHEETS
N.C.	15614.1075010	1	
STATE PROJ. NO.	F.A. PROJ. NO.	DESCRIPTION	
15614.1075010	N/A	PE	
15614.1075010	N/A	RW & UTIL	
15614.1075010	N/A	CONST.	

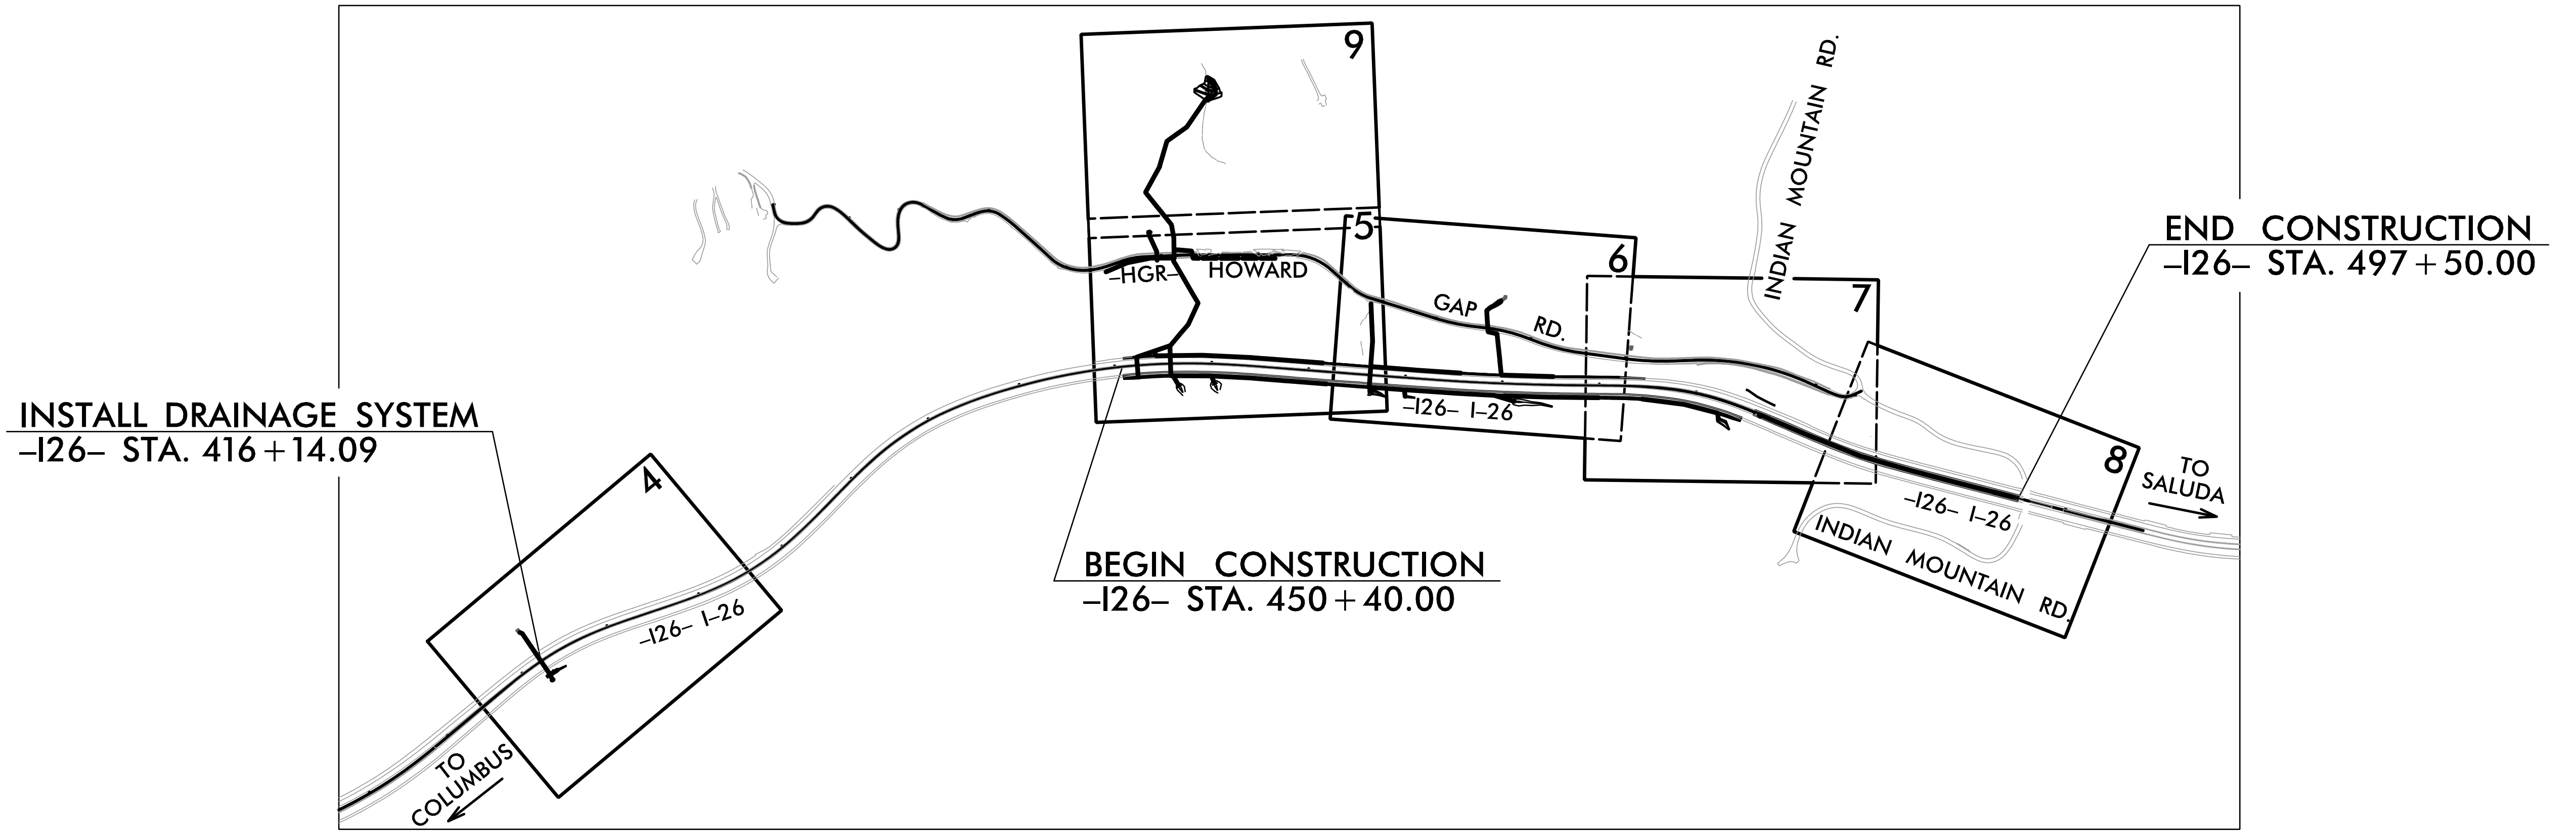

THIS IS A CONTROLLED ACCESS PROJECT WITH ACCESS LIMITED TO INTERCHANGES.

DOCUMENT NOT CONSIDERED FINAL UNLESS ALL SIGNATURES COMPLETED

<p><b>GRAPHIC SCALES</b></p> <p>50 25 0 50 100 PLANS</p> <p>50 25 0 50 100 PROFILE (HORIZONTAL)</p>	<p><b>DESIGN DATA</b></p> <p>ADT 2019 = 44,000 V = 70 MPH FUNC CLASS = INTERSTATE STATEWIDE TIER</p>	<p style="text-align: center;"><b>PROJECT LENGTH</b></p> <p>LENGTH ROADWAY PROJECT I-26 = 0.892 MILES TOTAL LENGTH PROJECT I-26 = 0.892 MILES</p>	<p><b>NCDOT CONTACT: JEANETTE L. WHITE, PE</b></p> <table border="1" style="width: 100%; border-collapse: collapse;"> <tr> <th style="font-size: small;">PLANS PREPARED BY:</th> <th style="font-size: small;">PLANS PREPARED FOR:</th> </tr> <tr> <td style="font-size: x-small;">                       TGS ENGINEERS                      201 W. MARION ST.                      SUITE 200                      SHELBY, NC 28150                      PH (704) 476-0003                      CORP. LICENSE NO. C-0275                 </td> <td style="font-size: x-small;">                     NORTH CAROLINA DEPARTMENT OF TRANSPORTATION                      DIVISION 14                      253 WEBSTER RD                      SYLVA, NC 28779                 </td> </tr> </table> <p><b>RIGHT OF WAY DATE:</b> MAR. 01, 2021</p> <p><b>LETTING DATE:</b> OCT. 19, 2021</p> <p style="font-size: x-small;">2018 STANDARD SPECIFICATIONS</p>	PLANS PREPARED BY:	PLANS PREPARED FOR:	 TGS ENGINEERS 201 W. MARION ST. SUITE 200 SHELBY, NC 28150 PH (704) 476-0003 CORP. LICENSE NO. C-0275	NORTH CAROLINA DEPARTMENT OF TRANSPORTATION DIVISION 14 253 WEBSTER RD SYLVA, NC 28779	<p style="text-align: center;"><b>HYDRAULICS ENGINEER</b></p> <p style="text-align: center;">                       Benjamin J. Henegar                      P.E.                 </p> <p style="text-align: center;"><b>ROADWAY DESIGN ENGINEER</b></p> <p style="text-align: center;">                       Clinton B. Pruett                      P.E.                 </p>	
PLANS PREPARED BY:	PLANS PREPARED FOR:								
 TGS ENGINEERS 201 W. MARION ST. SUITE 200 SHELBY, NC 28150 PH (704) 476-0003 CORP. LICENSE NO. C-0275	NORTH CAROLINA DEPARTMENT OF TRANSPORTATION DIVISION 14 253 WEBSTER RD SYLVA, NC 28779								