

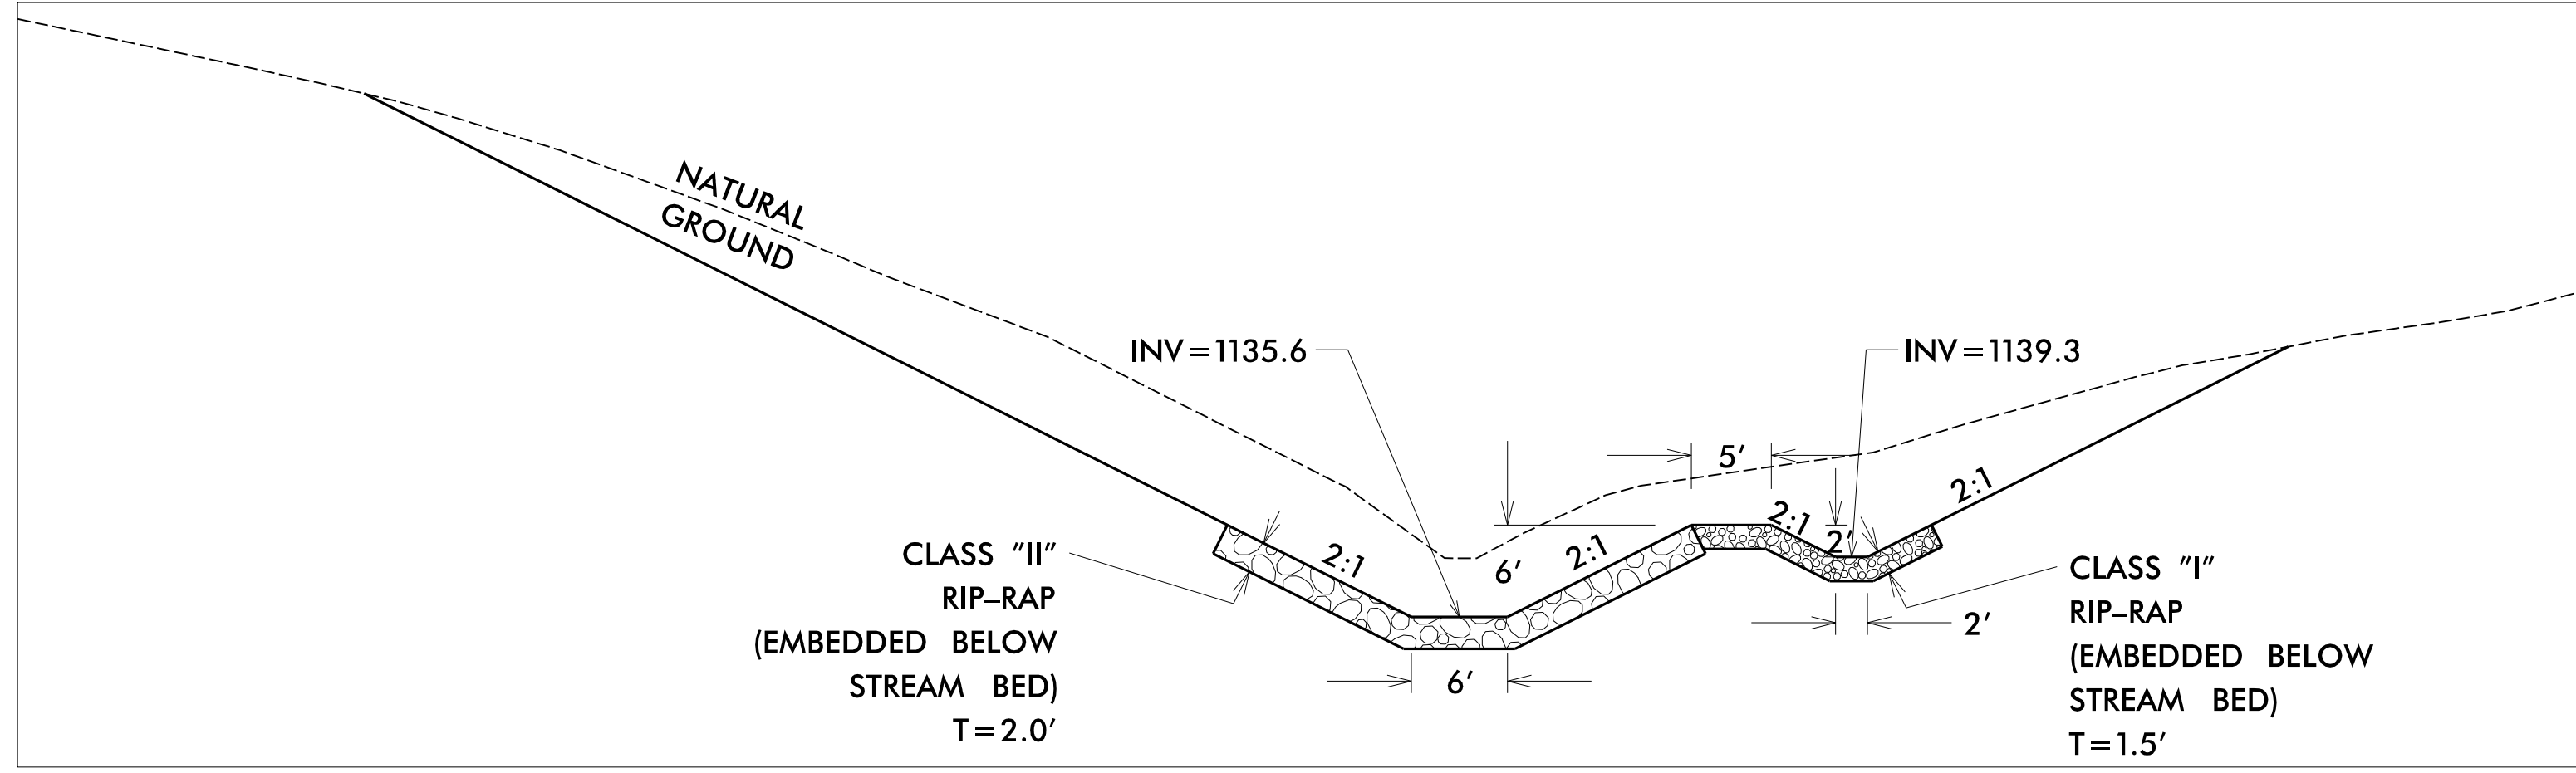


8/17/99


ENERGY DISSIPATOR BASIN #1 -HGR- 37+50 LT

SHEET 2 OF 3 (NOT TO SCALE)


PROJECT REFERENCE NO. 15614.1075010	SHEET NO. 20-15
RW SHEET NO.	
HYDRAULICS ENGINEER	
	
DOCUMENT NOT CONSIDERED FINAL UNLESS ALL SIGNATURES COMPLETED	
	TGS ENGINEERS 804-C N. LAFAYETTE ST SHELBY, NC 28150 PH (704) 476-0003 CORP. LICENSE NO.: C-0275

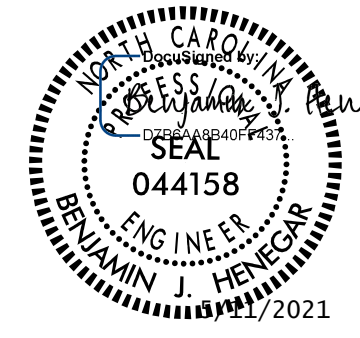

SECTION A-A

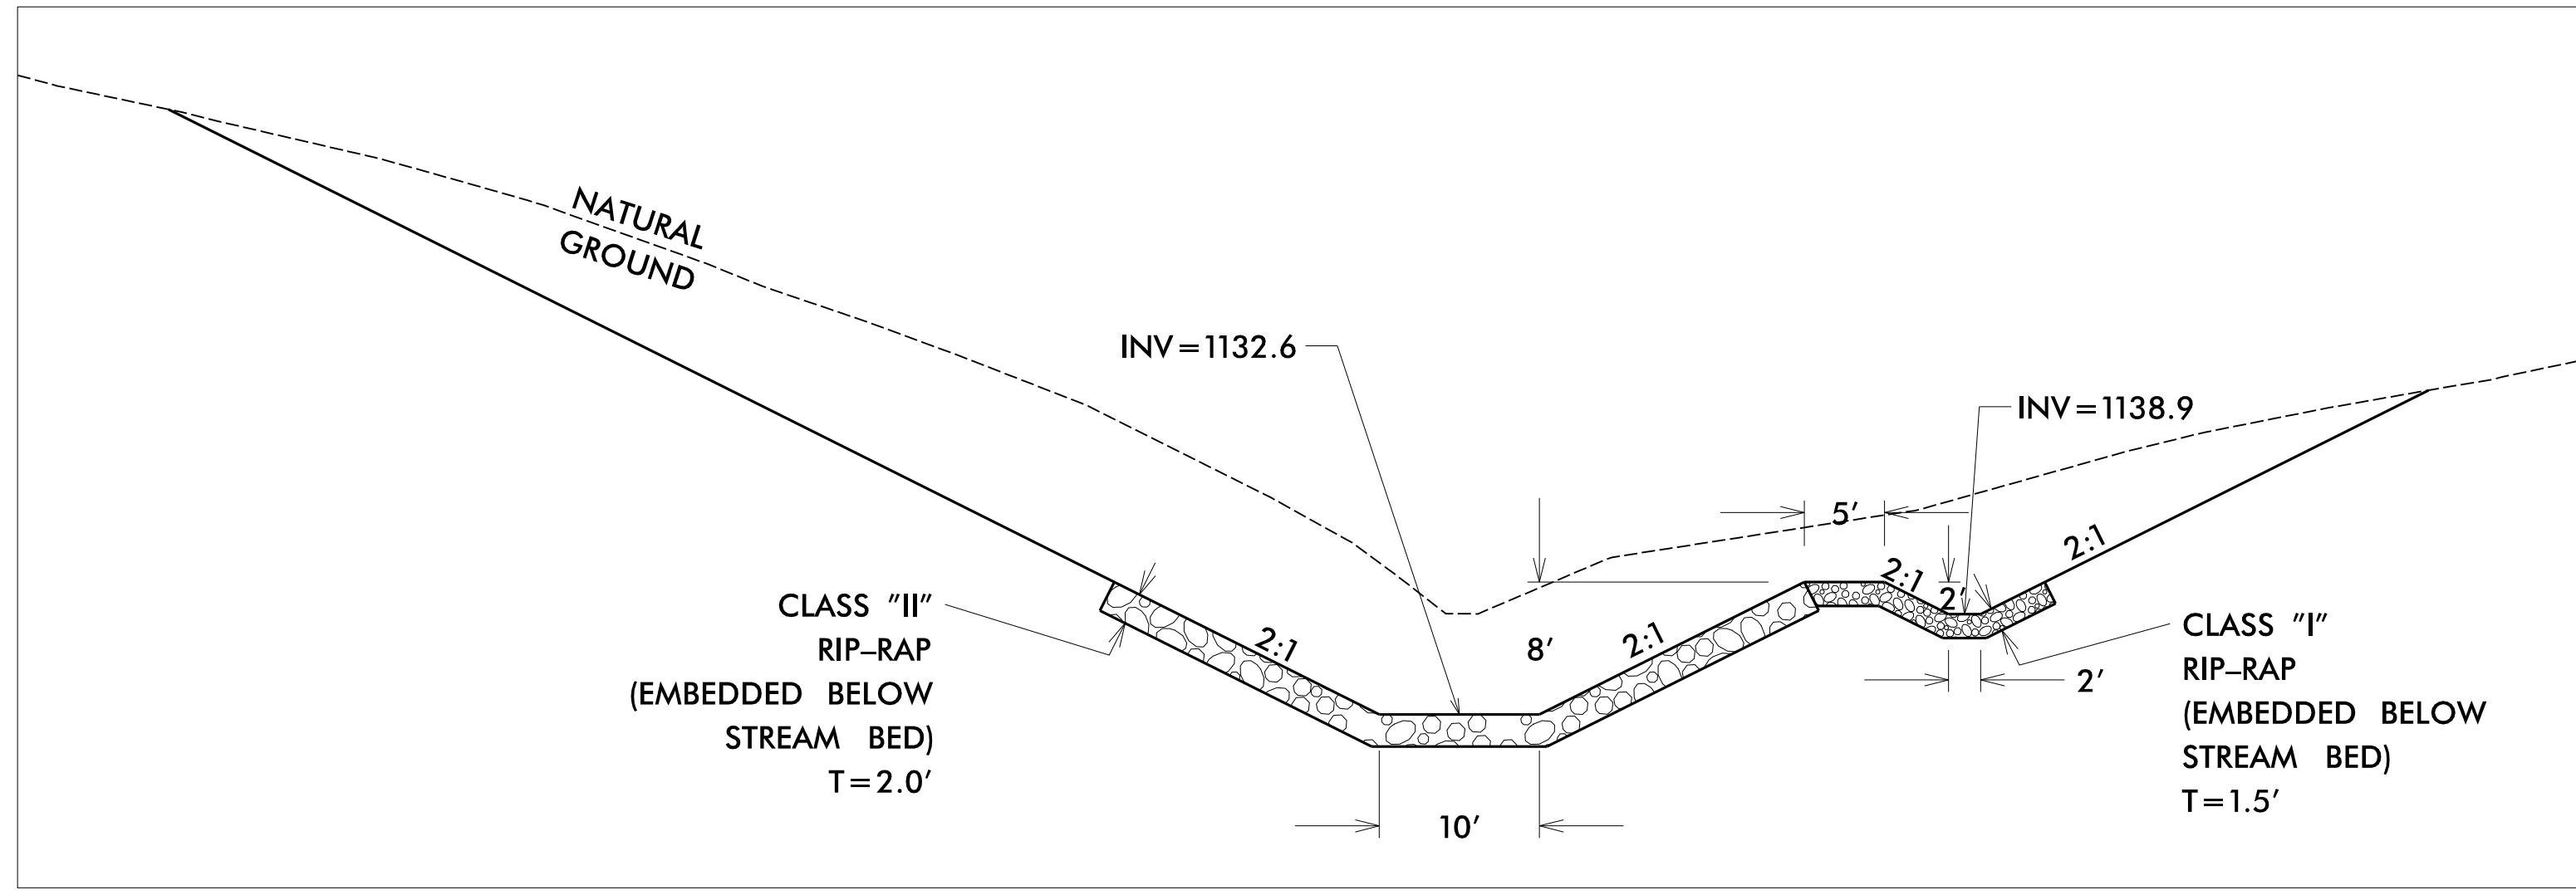

SECTION B-B

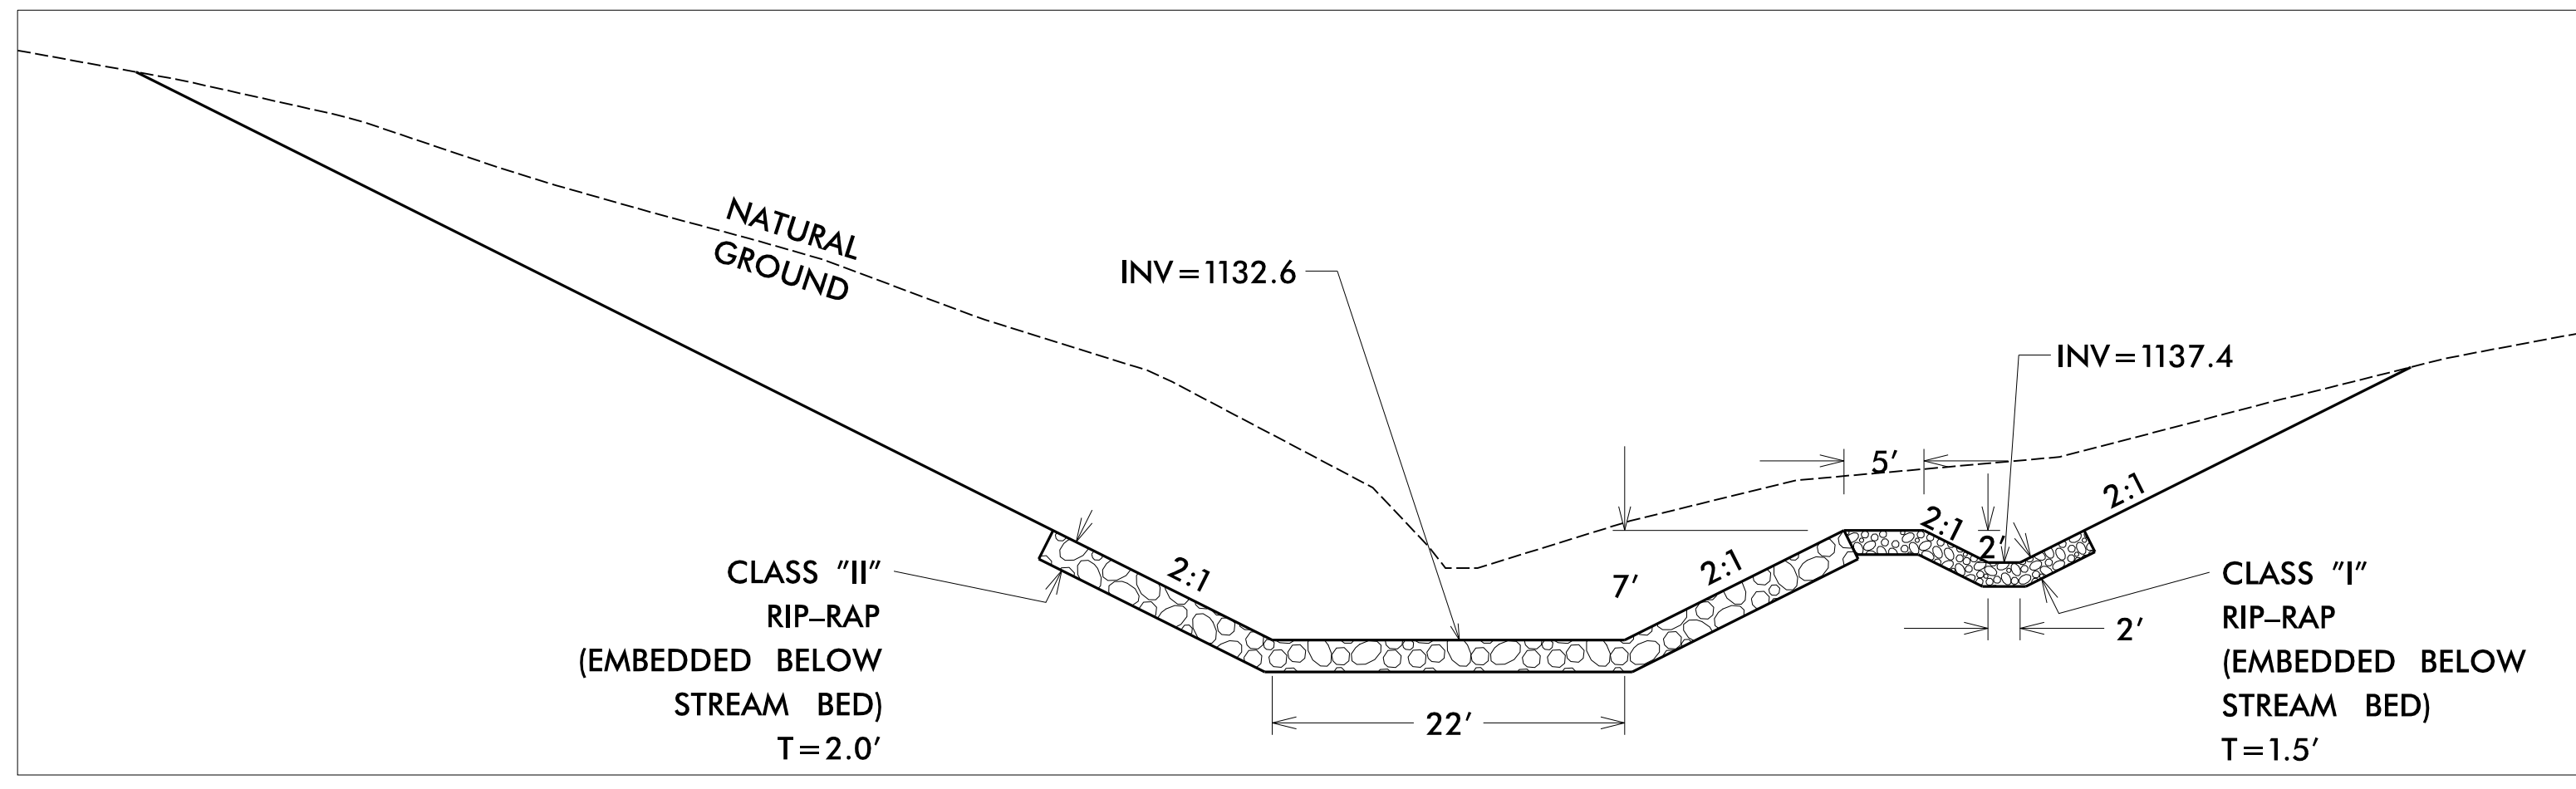

SECTION C-C

4/6/2021
X:\N6006\1-26 Howard Gap Rd Rehab\Drainage\1-26 Howards Gap_Hydr_Basin_1.PSH.dgn
User: bhenegar