


8/17/99


FOREBAY #4 -126- 470+65 RT

SHEET 2 OF 3
(NOT TO SCALE)


PROJECT REFERENCE NO. 15614.1075010	SHEET NO. 2D-25
RW SHEET NO.	
HYDRAULICS ENGINEER	
DOCUMENT NOT CONSIDERED FINAL UNLESS ALL SIGNATURES COMPLETED	
TGS ENGINEERS 804-C N. LAFAYETTE ST SHELBY, NC 28150 PH (704) 476-0003 CORP. LICENSE NO.: C-0275	

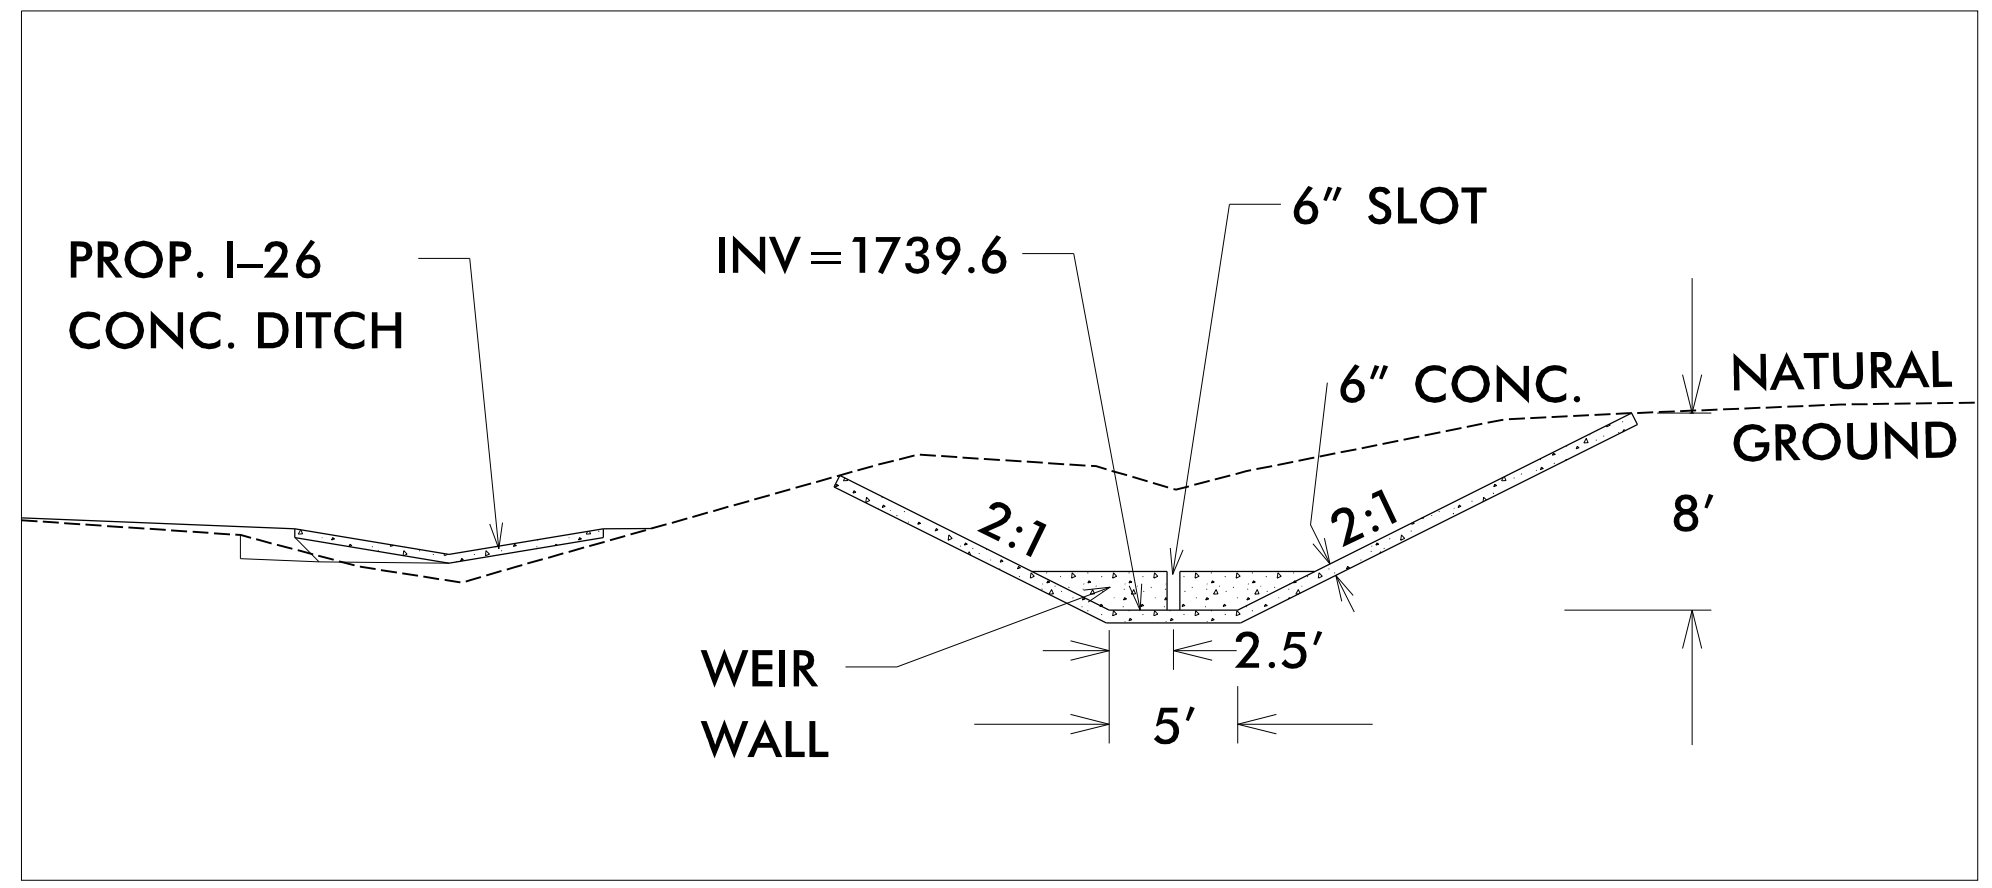


SECTION A-A

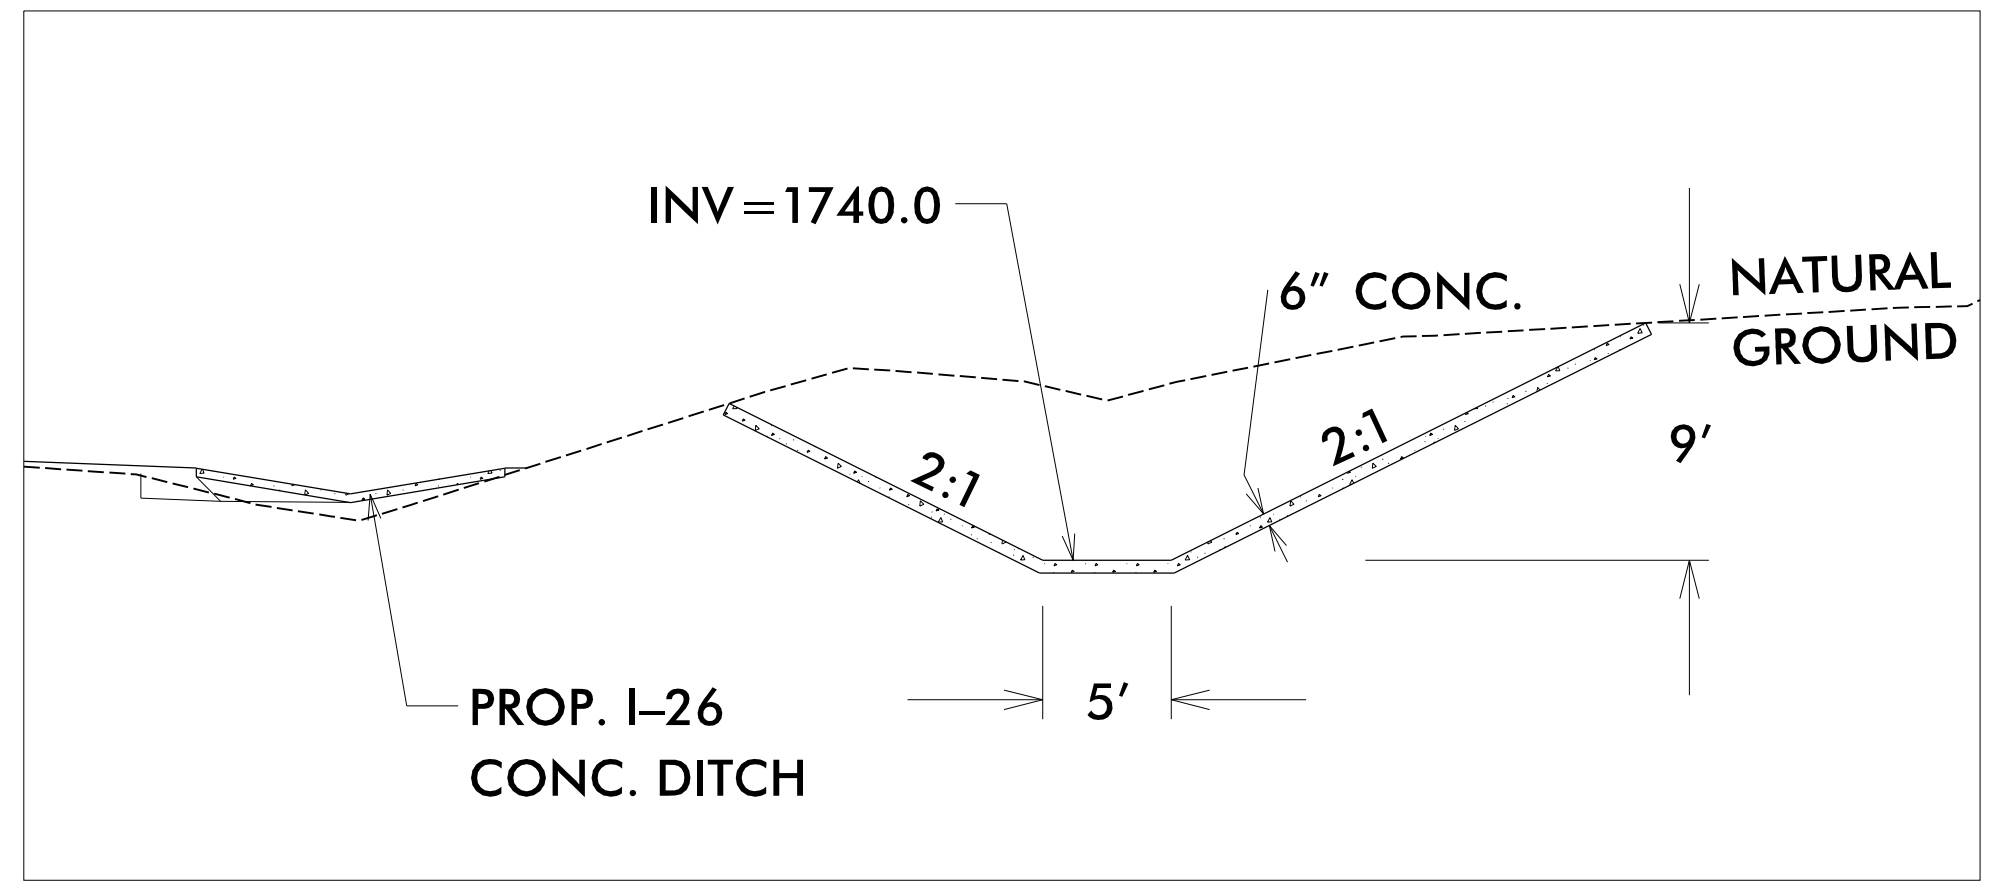


SECTION B-B

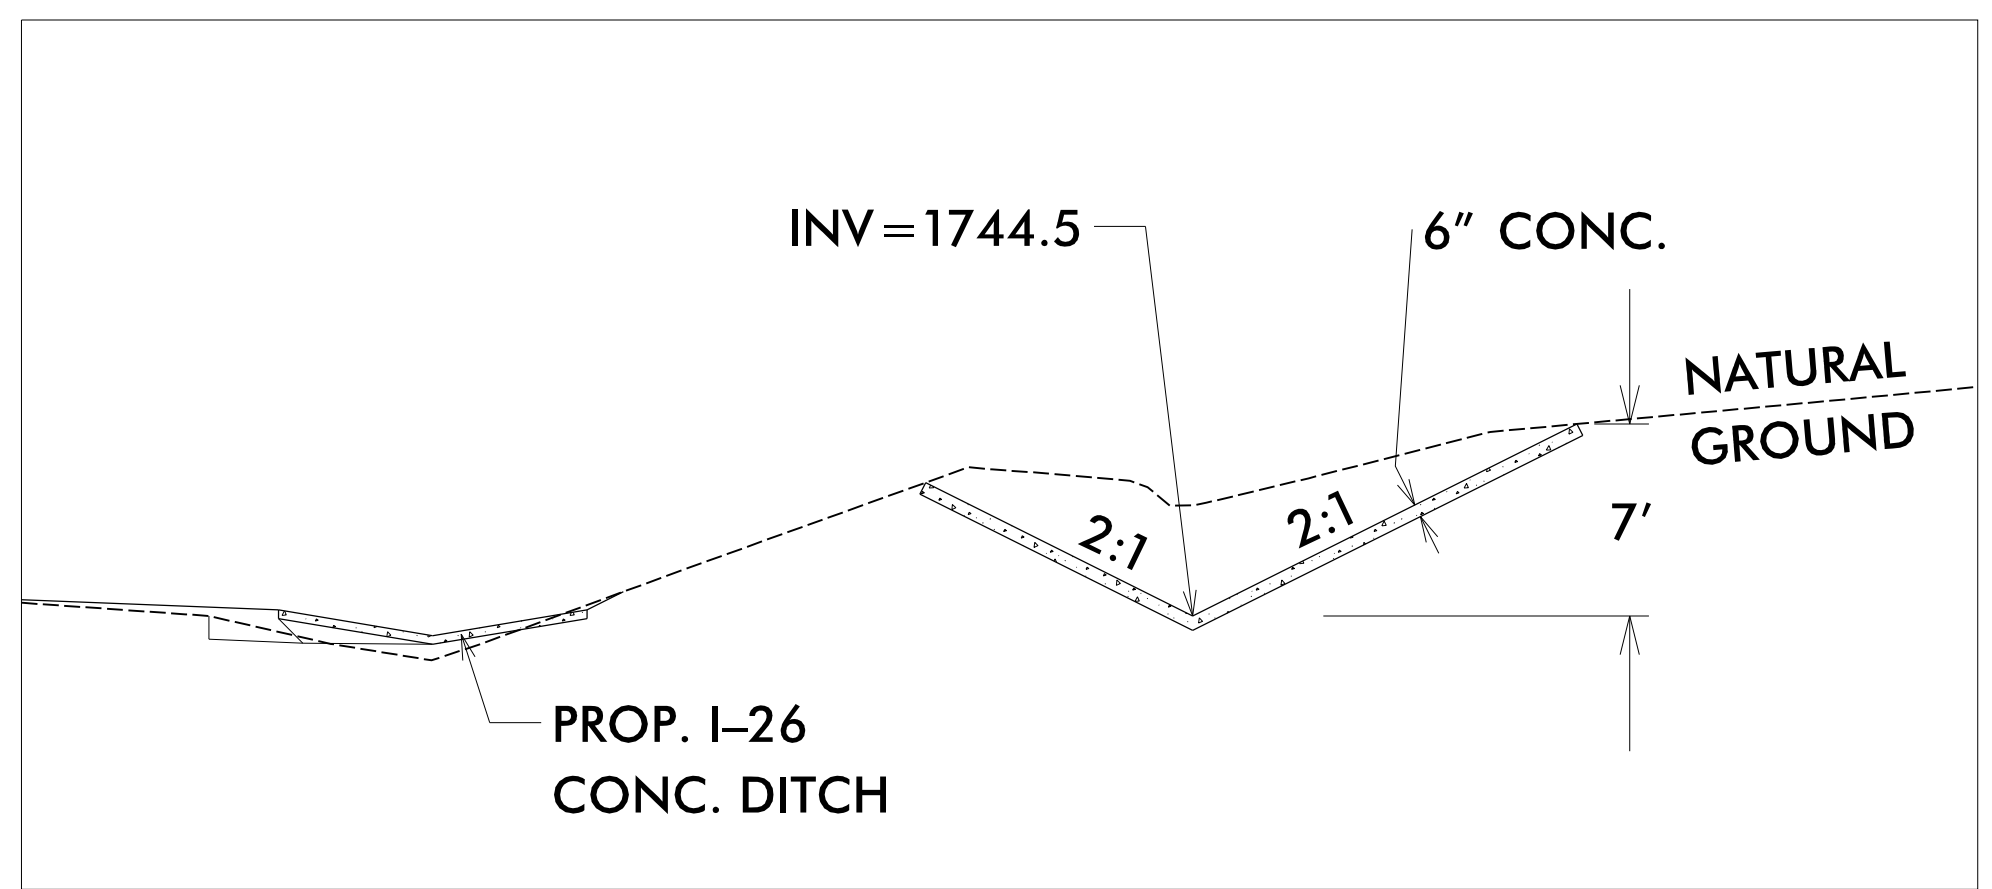


SECTION C-C

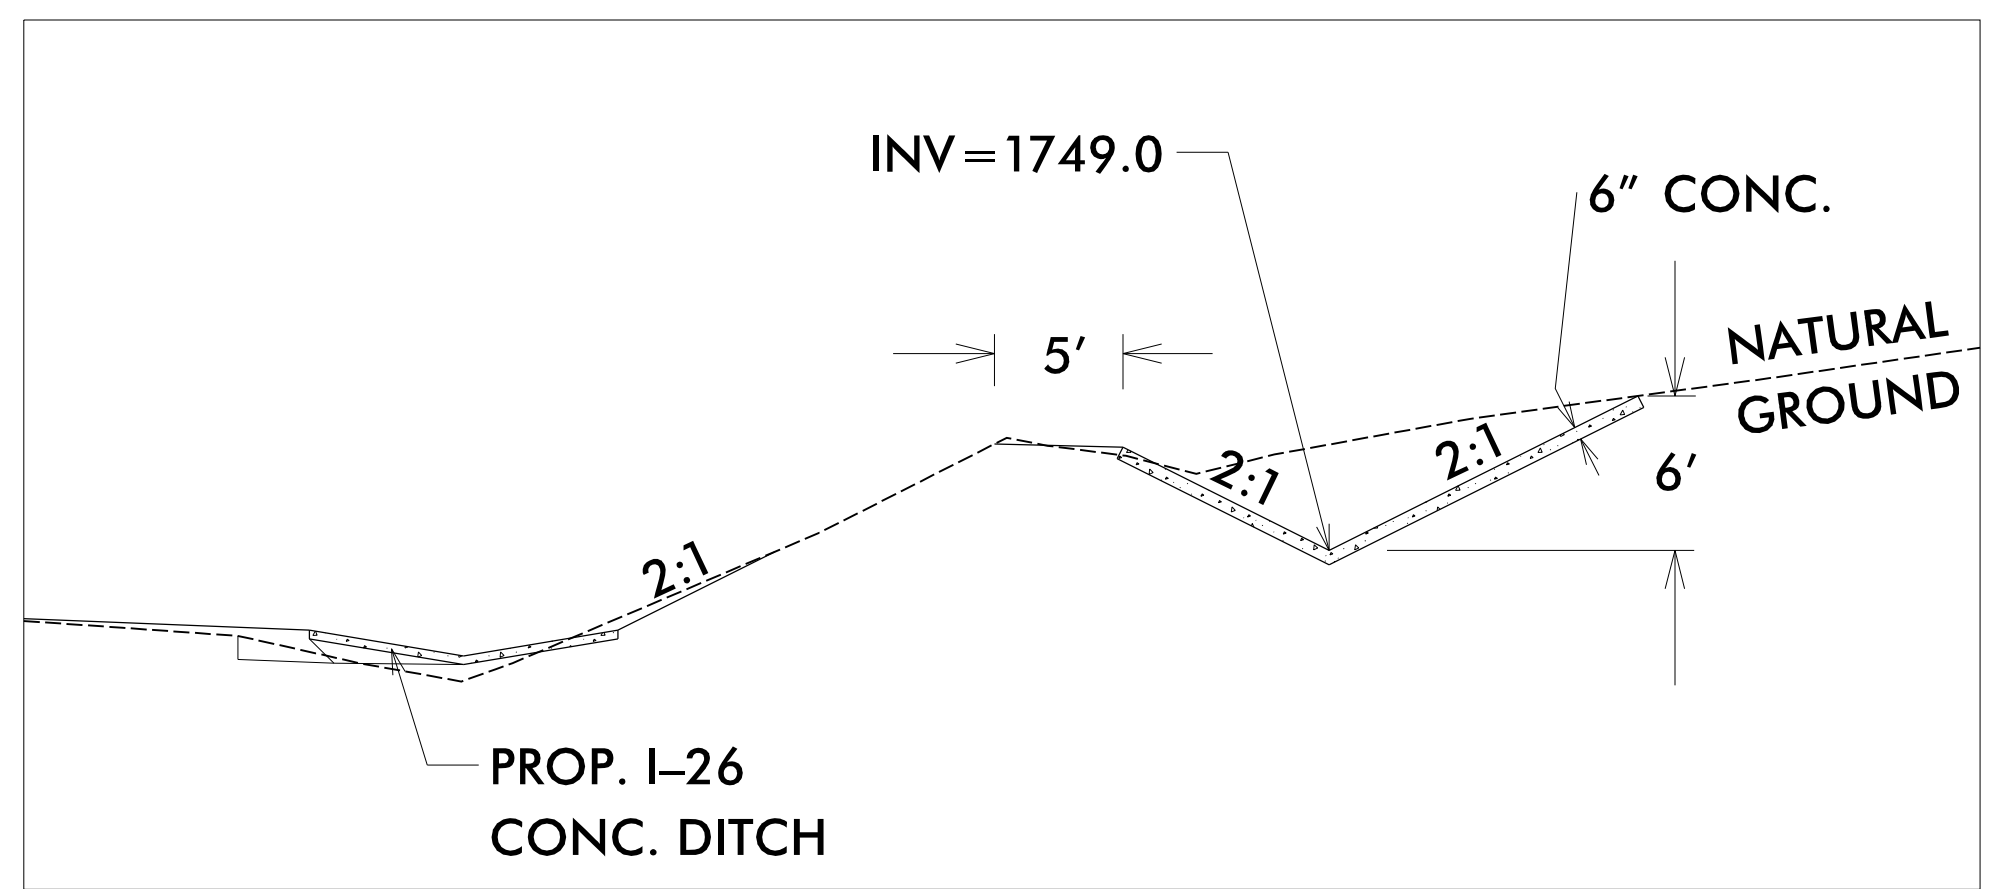

SECTION D-D

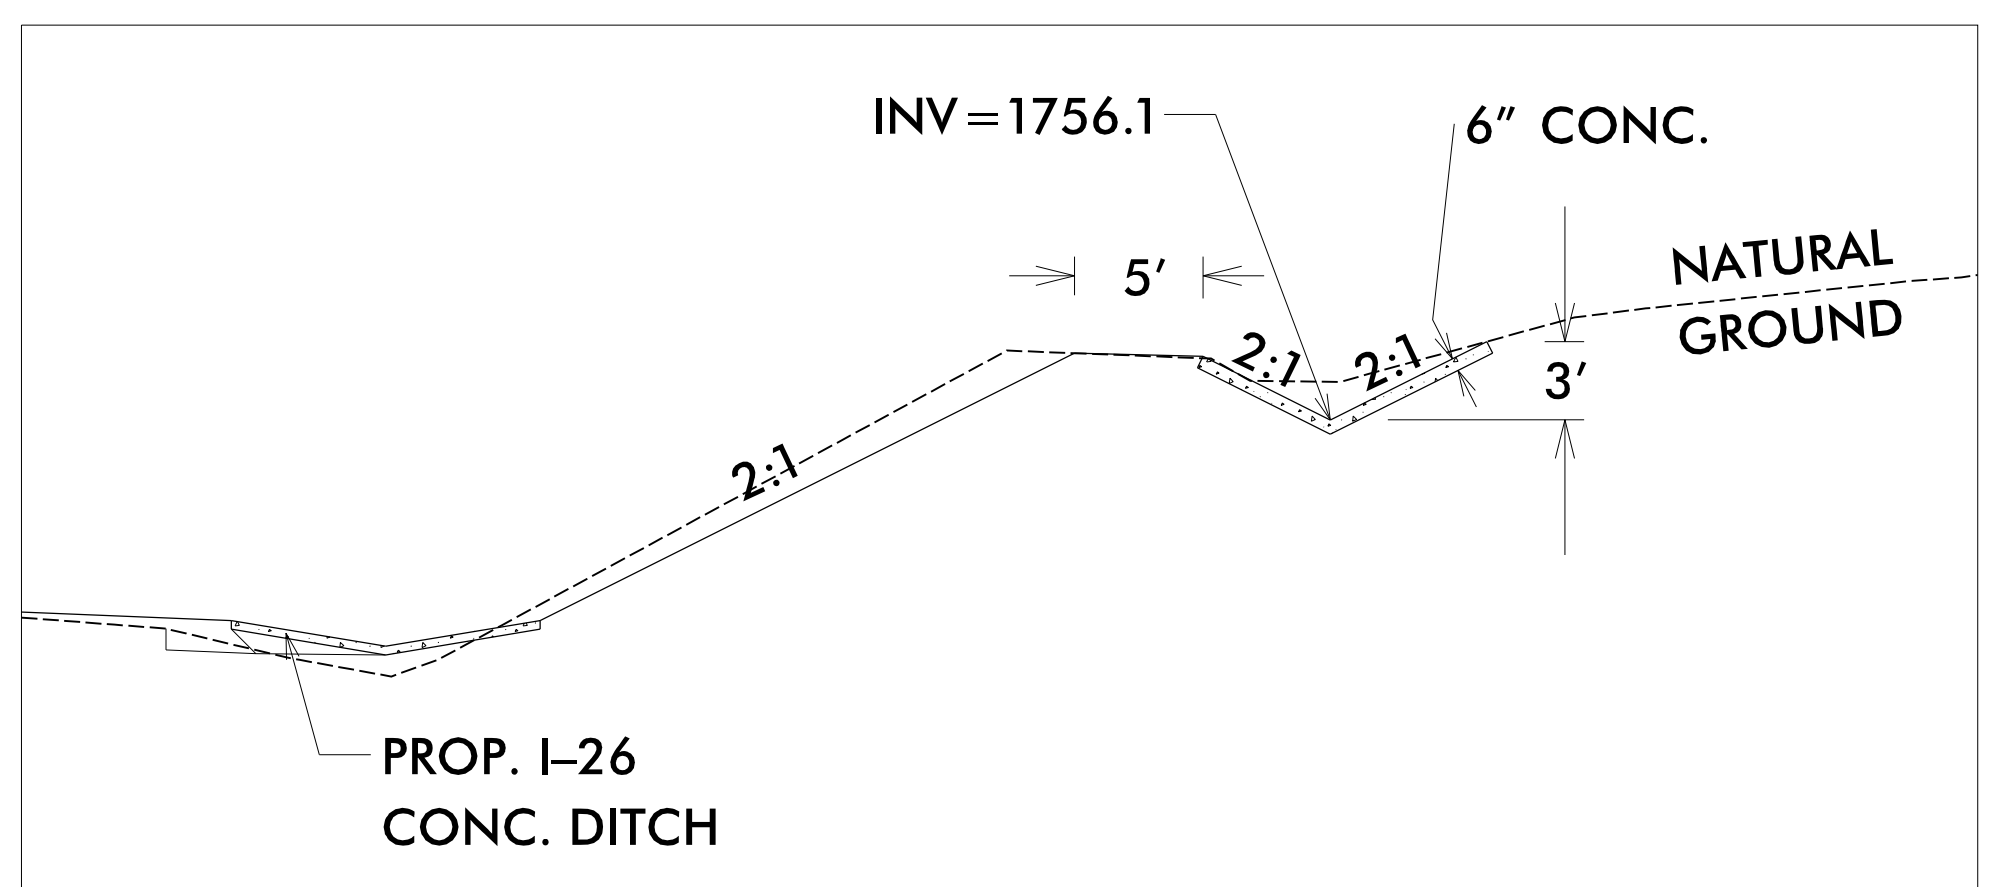

SECTION E-E

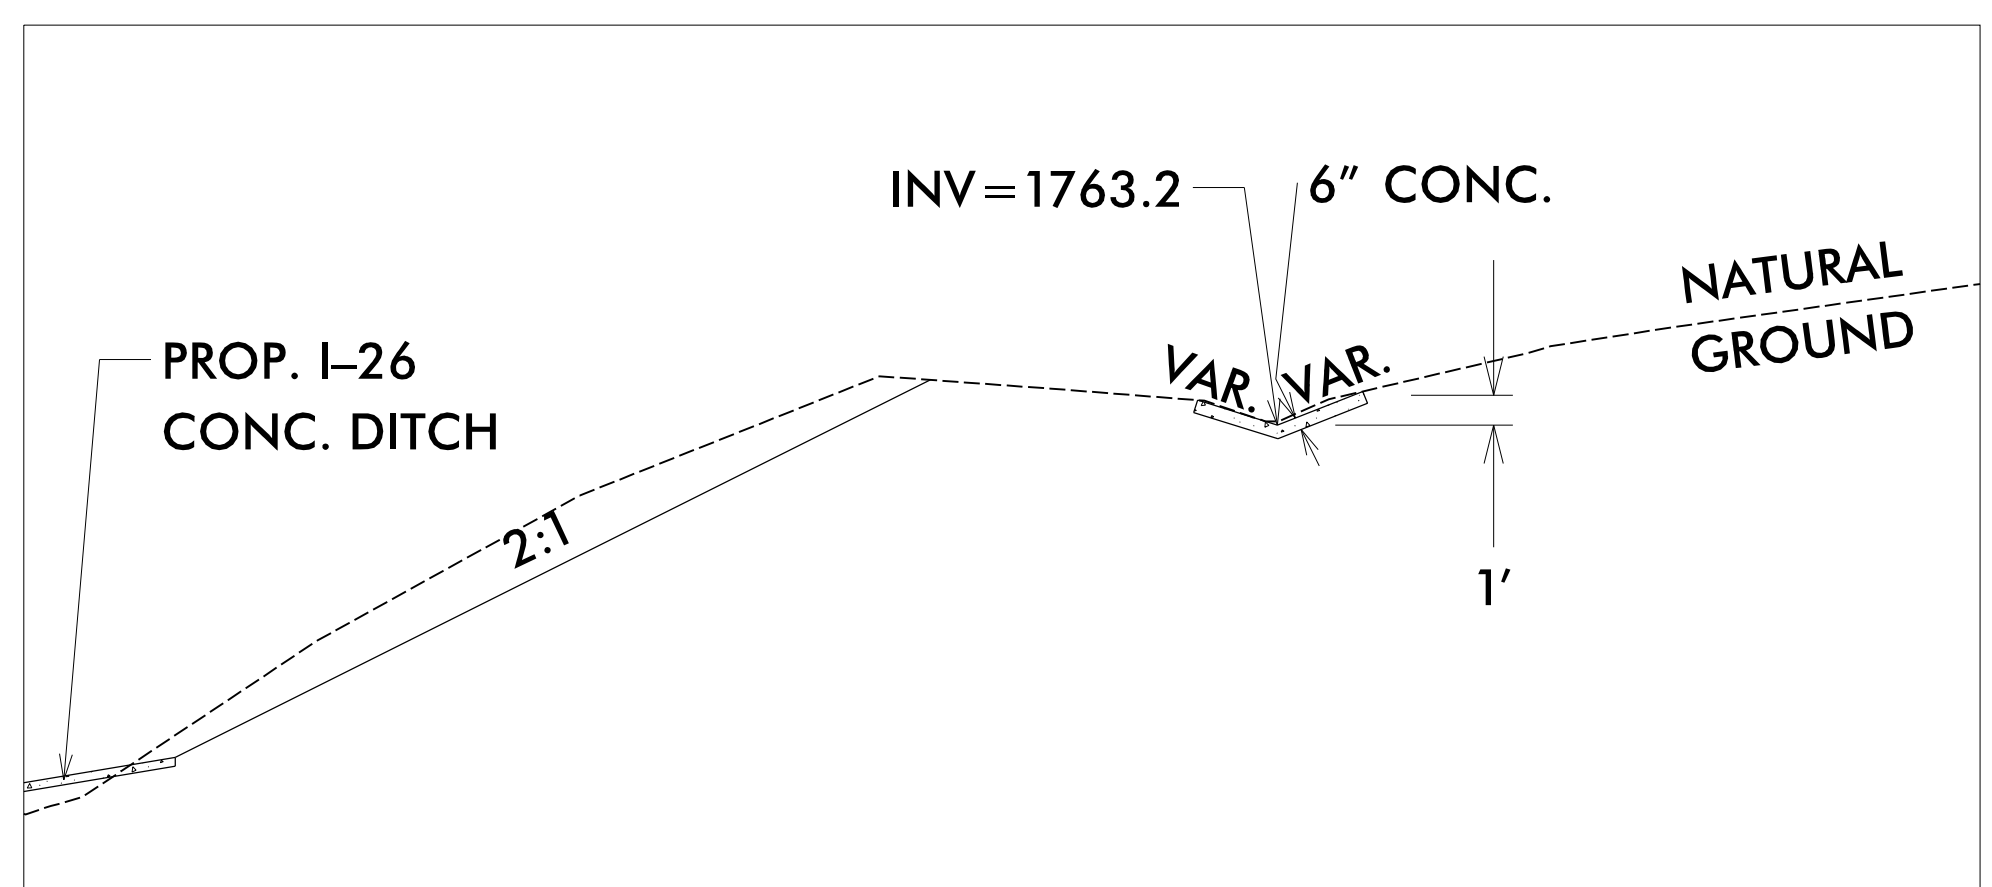

SECTION F-F

4/7/2021
X:\N0606\I-26 Howard Gap Rd Rehab\Drainage\I-26 Howards Gap_Hydr\Forebay_4_PSH.dgn
User:benegar