
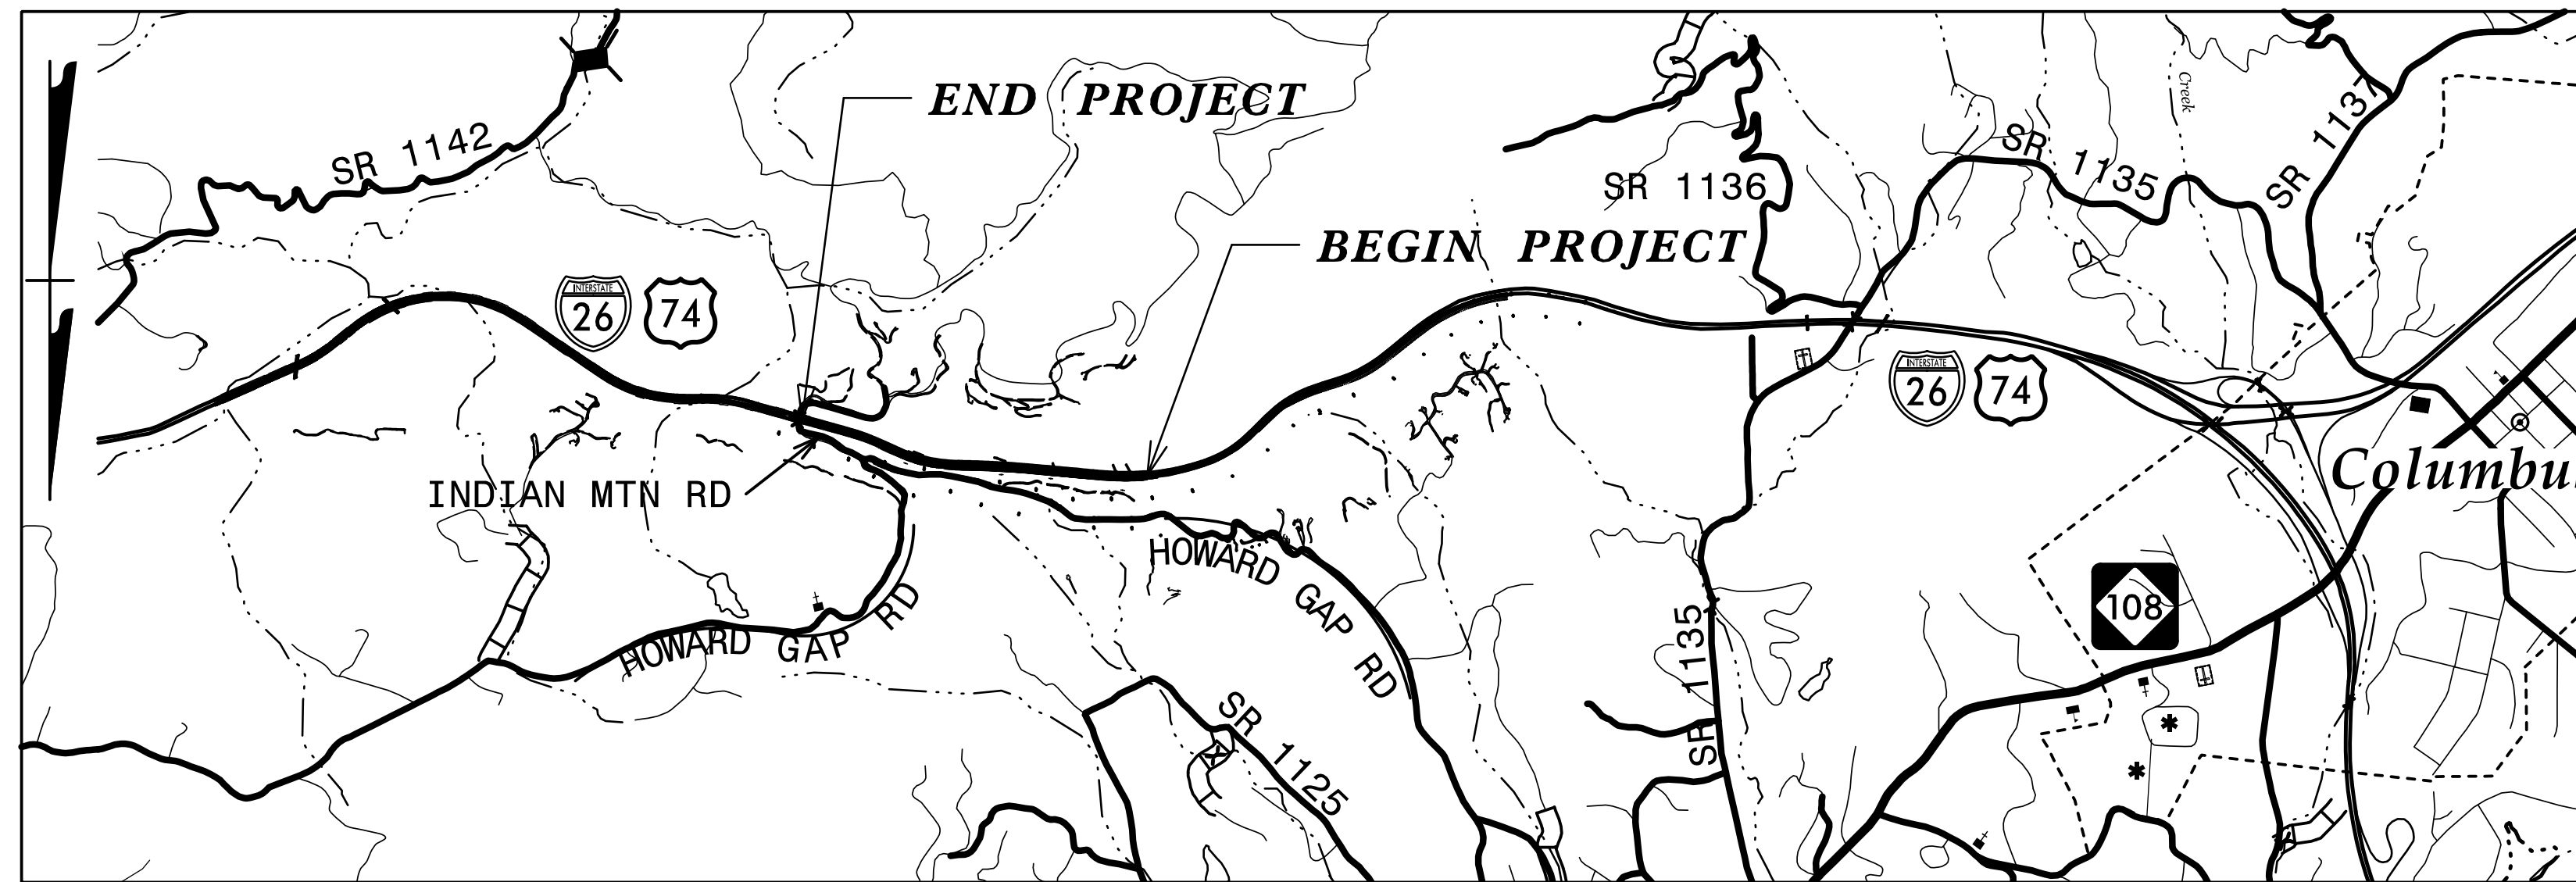


STATE OF NORTH CAROLINA
DIVISION OF HIGHWAYS

TRANSPORTATION MANAGEMENT PLAN

POLK COUNTY

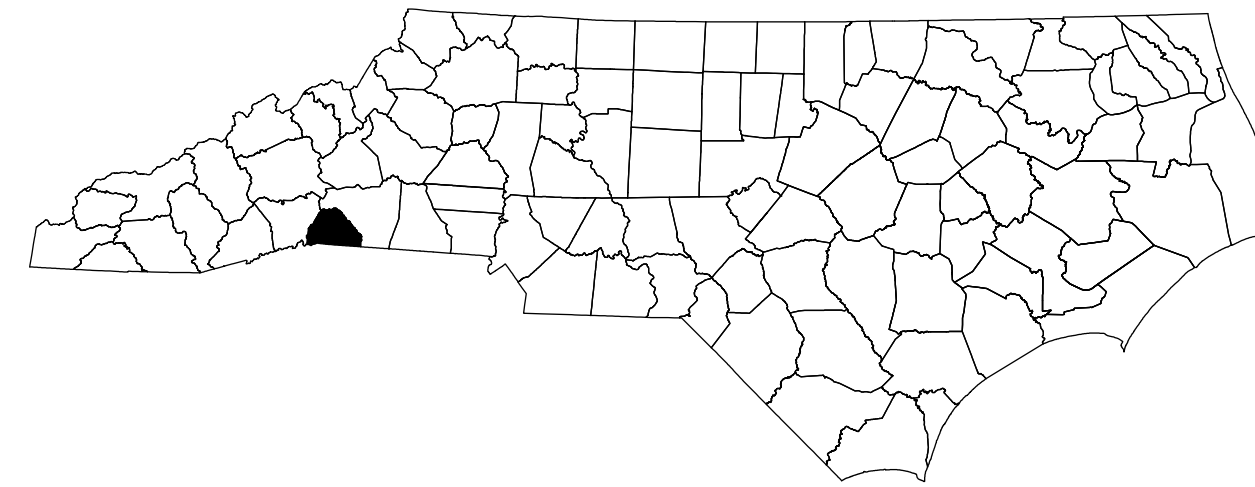

INDEX OF SHEETS


SHEET NO.	TITLE
TMP-1	TITLE SHEET, VICINITY MAP, AND INDEX OF SHEETS
TMP-1A	LIST OF APPLICABLE ROADWAY STANDARD DRAWINGS, AND LEGEND
TMP-1B	TRANSPORTATION OPERATIONS PLAN: (MANAGEMENT STRATEGIES, GENERAL NOTES, AND LOCAL NOTES)
TMP-2	TRAFFIC CONTROL PHASING
TMP-2A	DYNAMIC ZIPPER MERGE SYSTEM LAYOUT
TMP-3 THRU TMP-4	TEMPORARY TRAFFIC CONTROL PHASE I DETAILS
TMP-5 THRU TMP-7	TEMPORARY TRAFFIC CONTROL PHASE II DETAILS
TMP-8	TEMPORARY TRAFFIC CONTROL PHASE III

SHEET NO.

TMP-1

PROJECT: 15614.1075010

5/12/2021 5:12:00 PM User: jpruehl

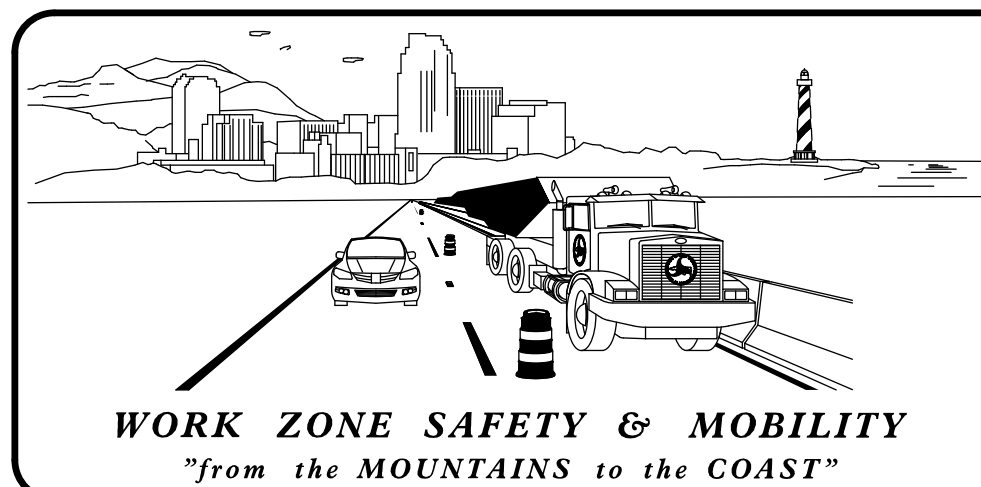



PLANS PREPARED BY:

JIMMY TERRY, PE
PROJECT ENGINEER

SANDRA MELVIN
DESIGN ENGINEER

NCDOT CONTACTS:

JEANETTE WHITE, PE
PROJECT ENGINEER

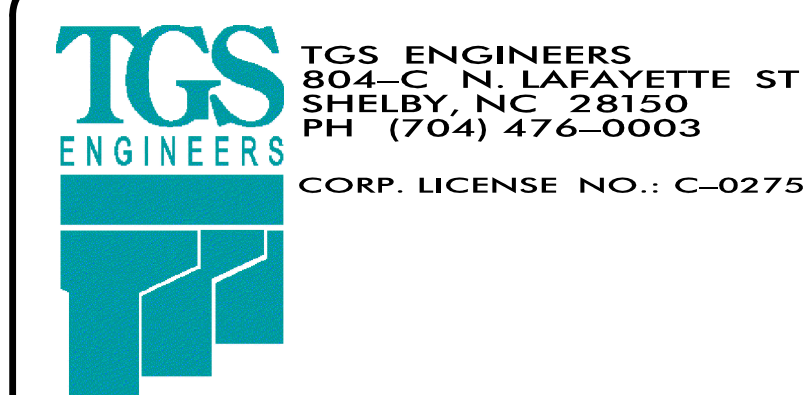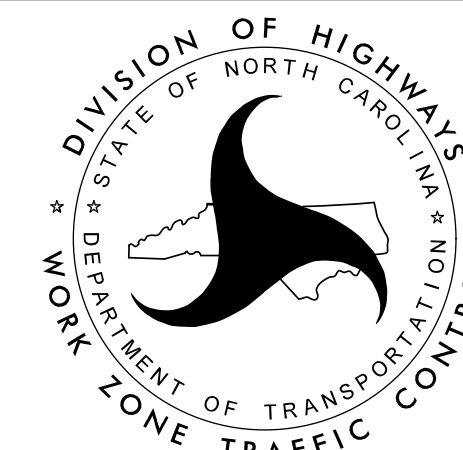

DOCUMENT NOT CONSIDERED FINAL UNLESS ALL SIGNATURES COMPLETED

APPROVED: Jimmy Terry
DATE: 5/12/2021

SEAL

