
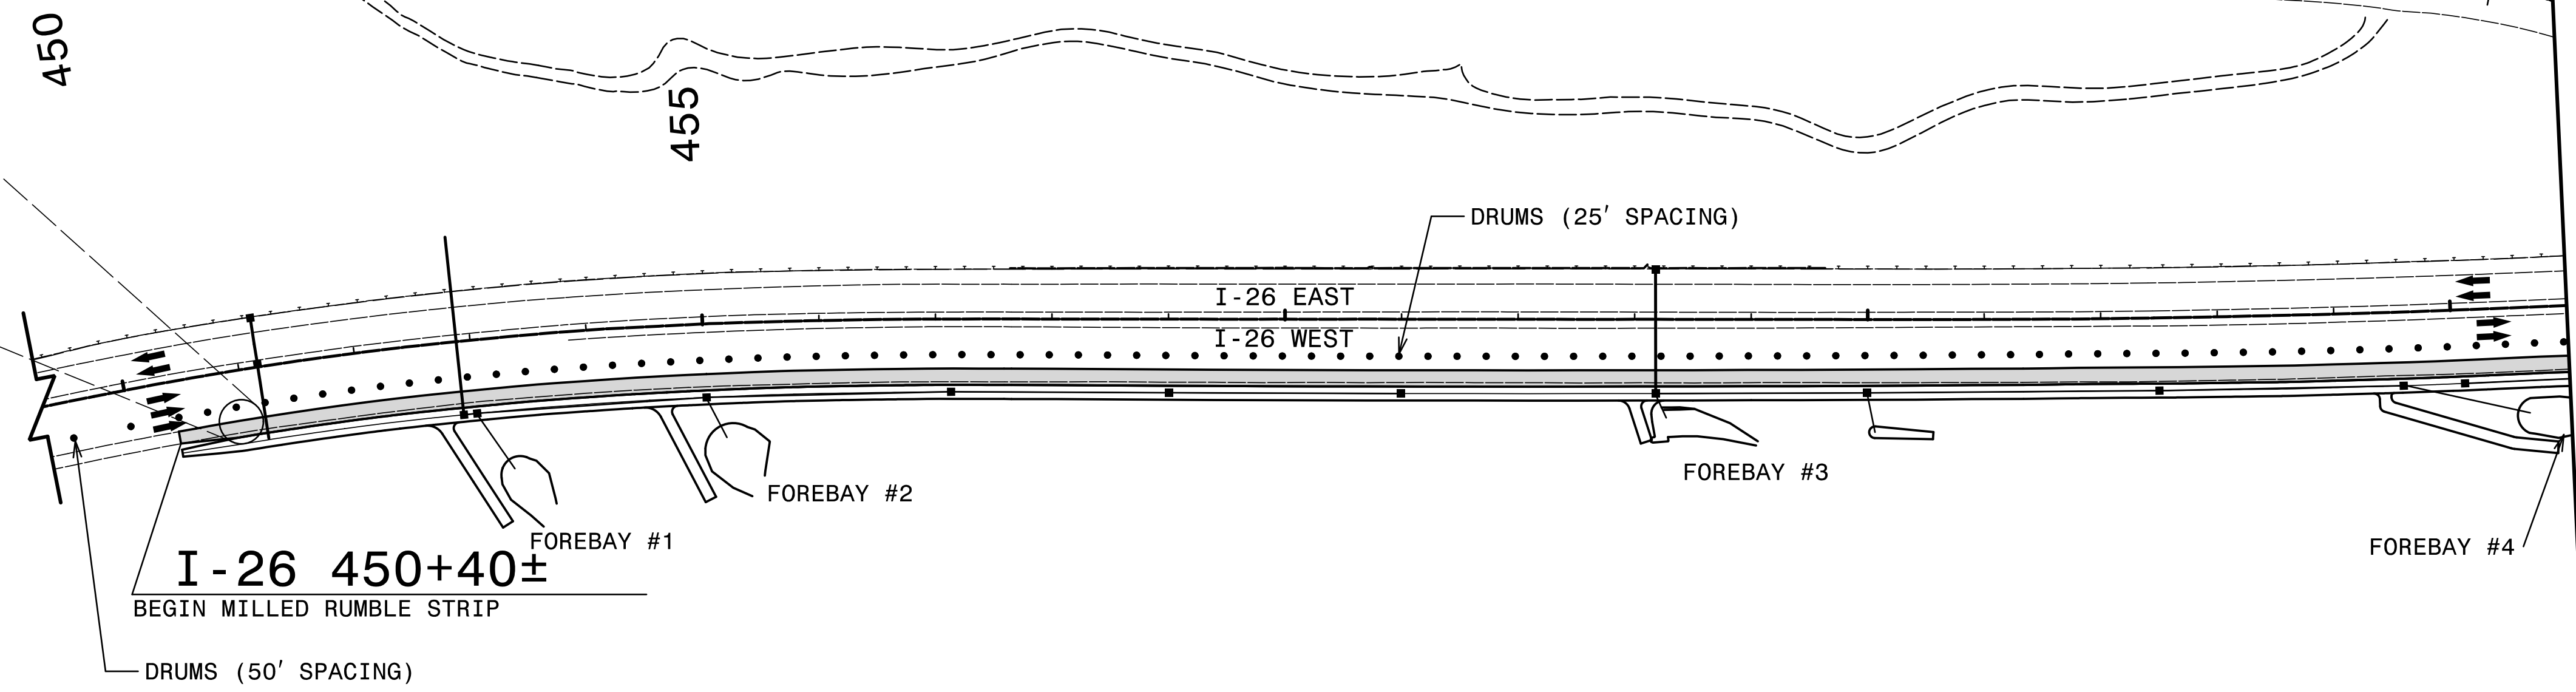
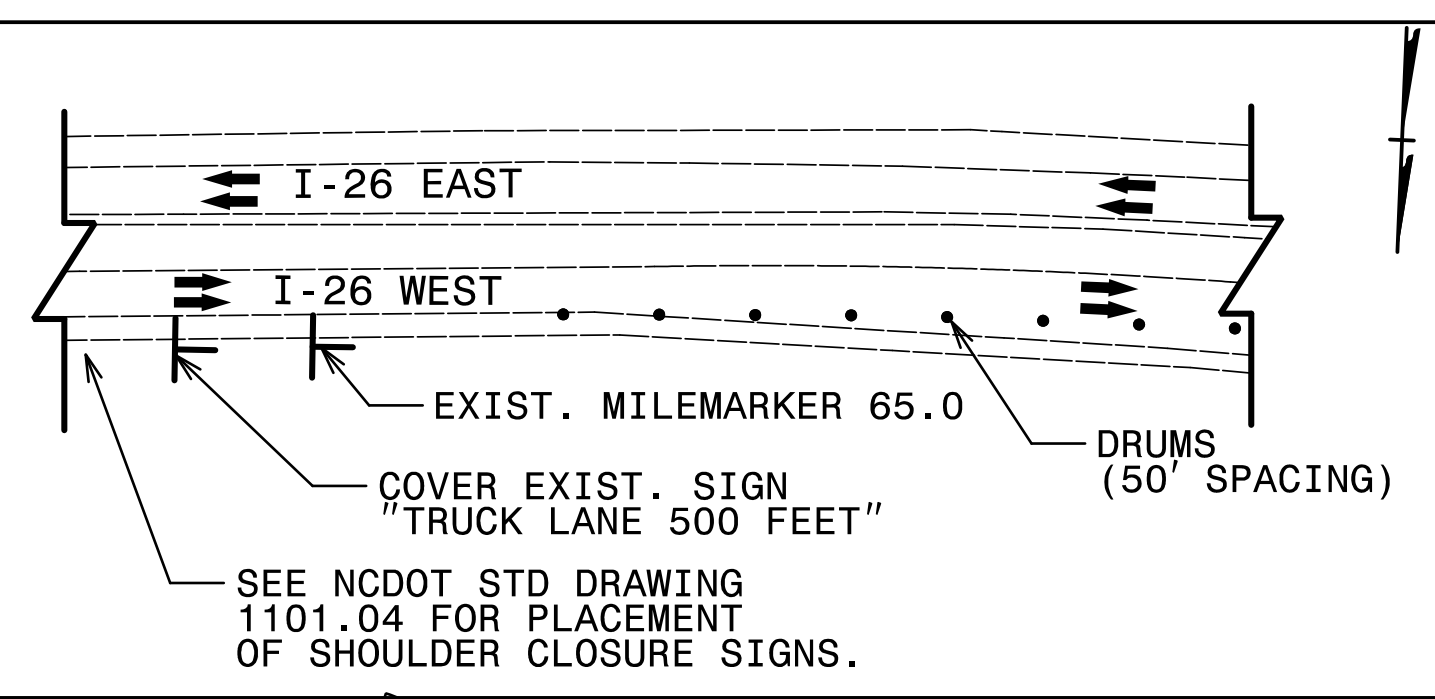
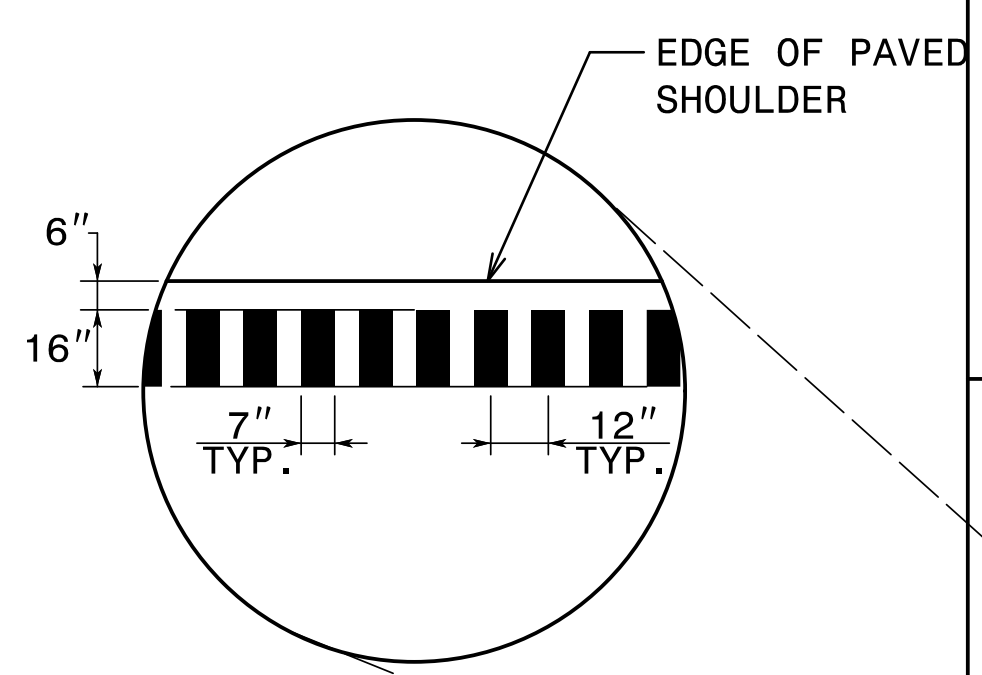


PROJ. REFERENCE NO.	SHEET NO.
15614.1075010	TMP-7
 TGS ENGINEERS 804-C N. LAFAYETTE ST SHELBY, NC 28150 PH: (704) 476-0003 CORP. LICENSE NO.: C-0275	

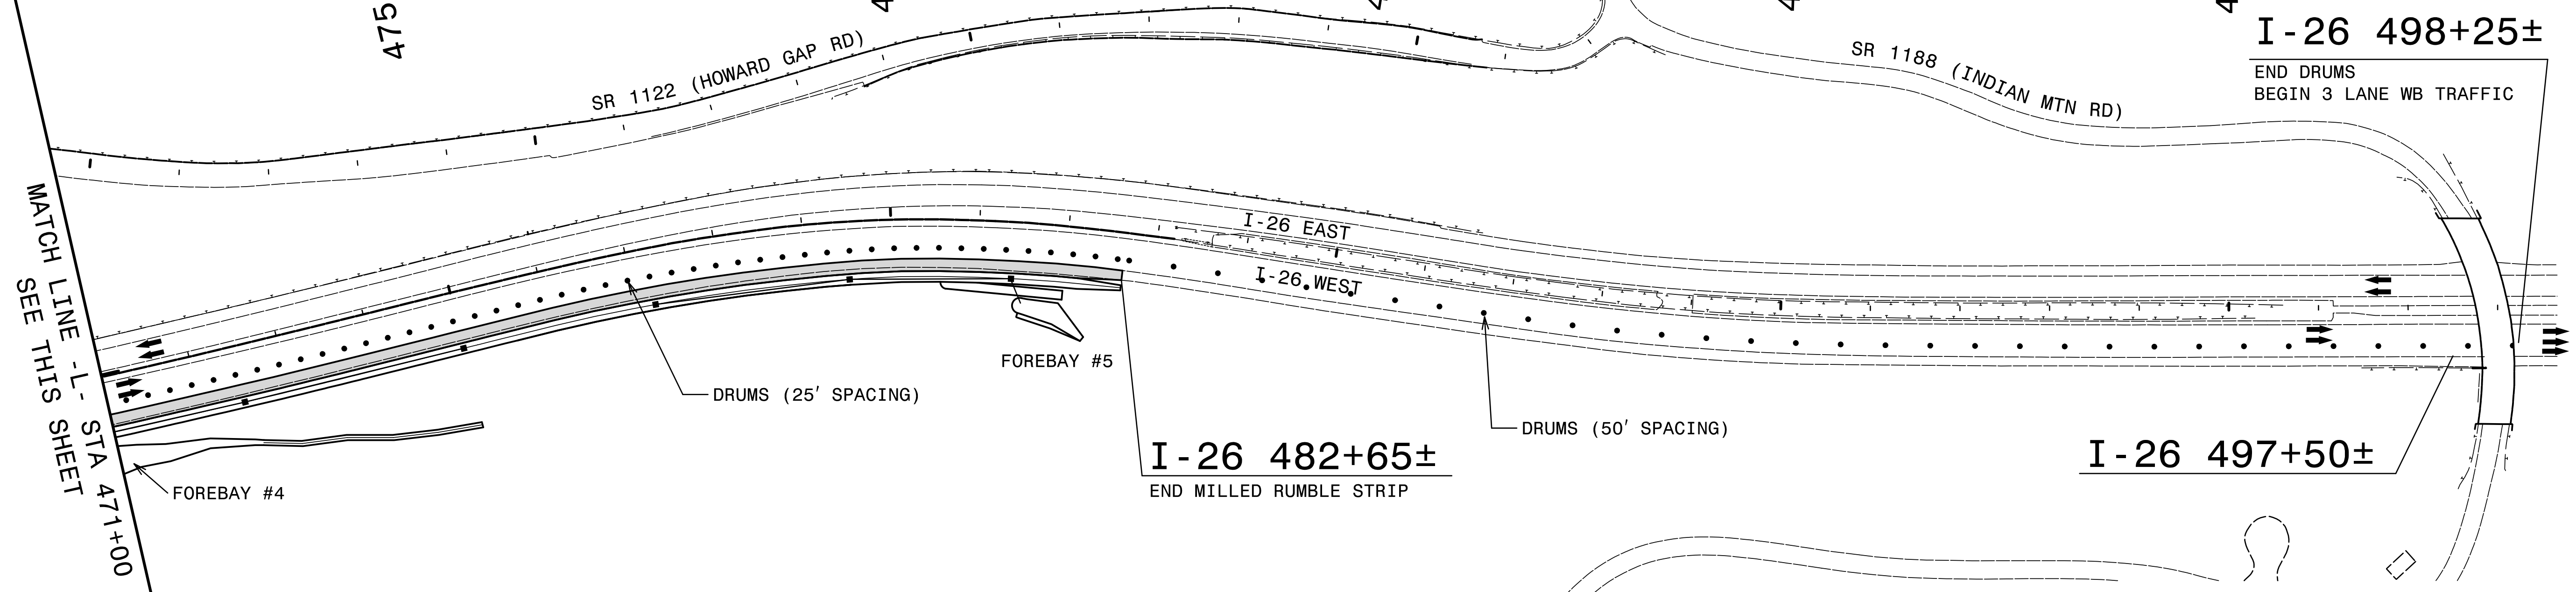
PHASE II, STEP 3

MILLED RUMBLE STRIP LAYOUT

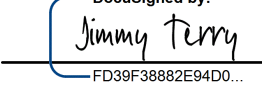


MATCH LINE -L- STA 471+00
SEE THIS SHEET

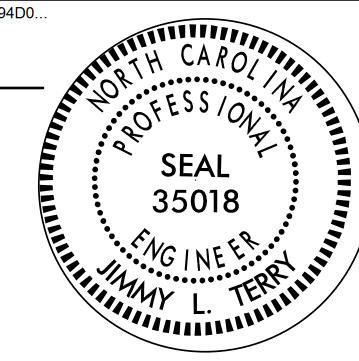
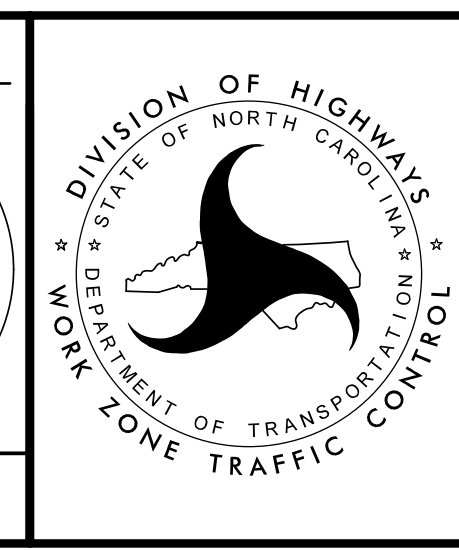
PHASE II, STEP 3



MATCH LINE -L- STA 471+00
SEE THIS SHEET

APPROVED: 
 DATE: 5/11/2021

SEAL

PHASE II DETAILS

DOCUMENT NOT CONSIDERED FINAL
UNLESS ALL SIGNATURES COMPLETED

3/12/2021 3:12:00 PM I-26 Howard Gap Rd Rehab\TrafficControl\CPN-I-26-Howard Gap-TC-TMP-07(PH2 Details).dgn User:smelvin