
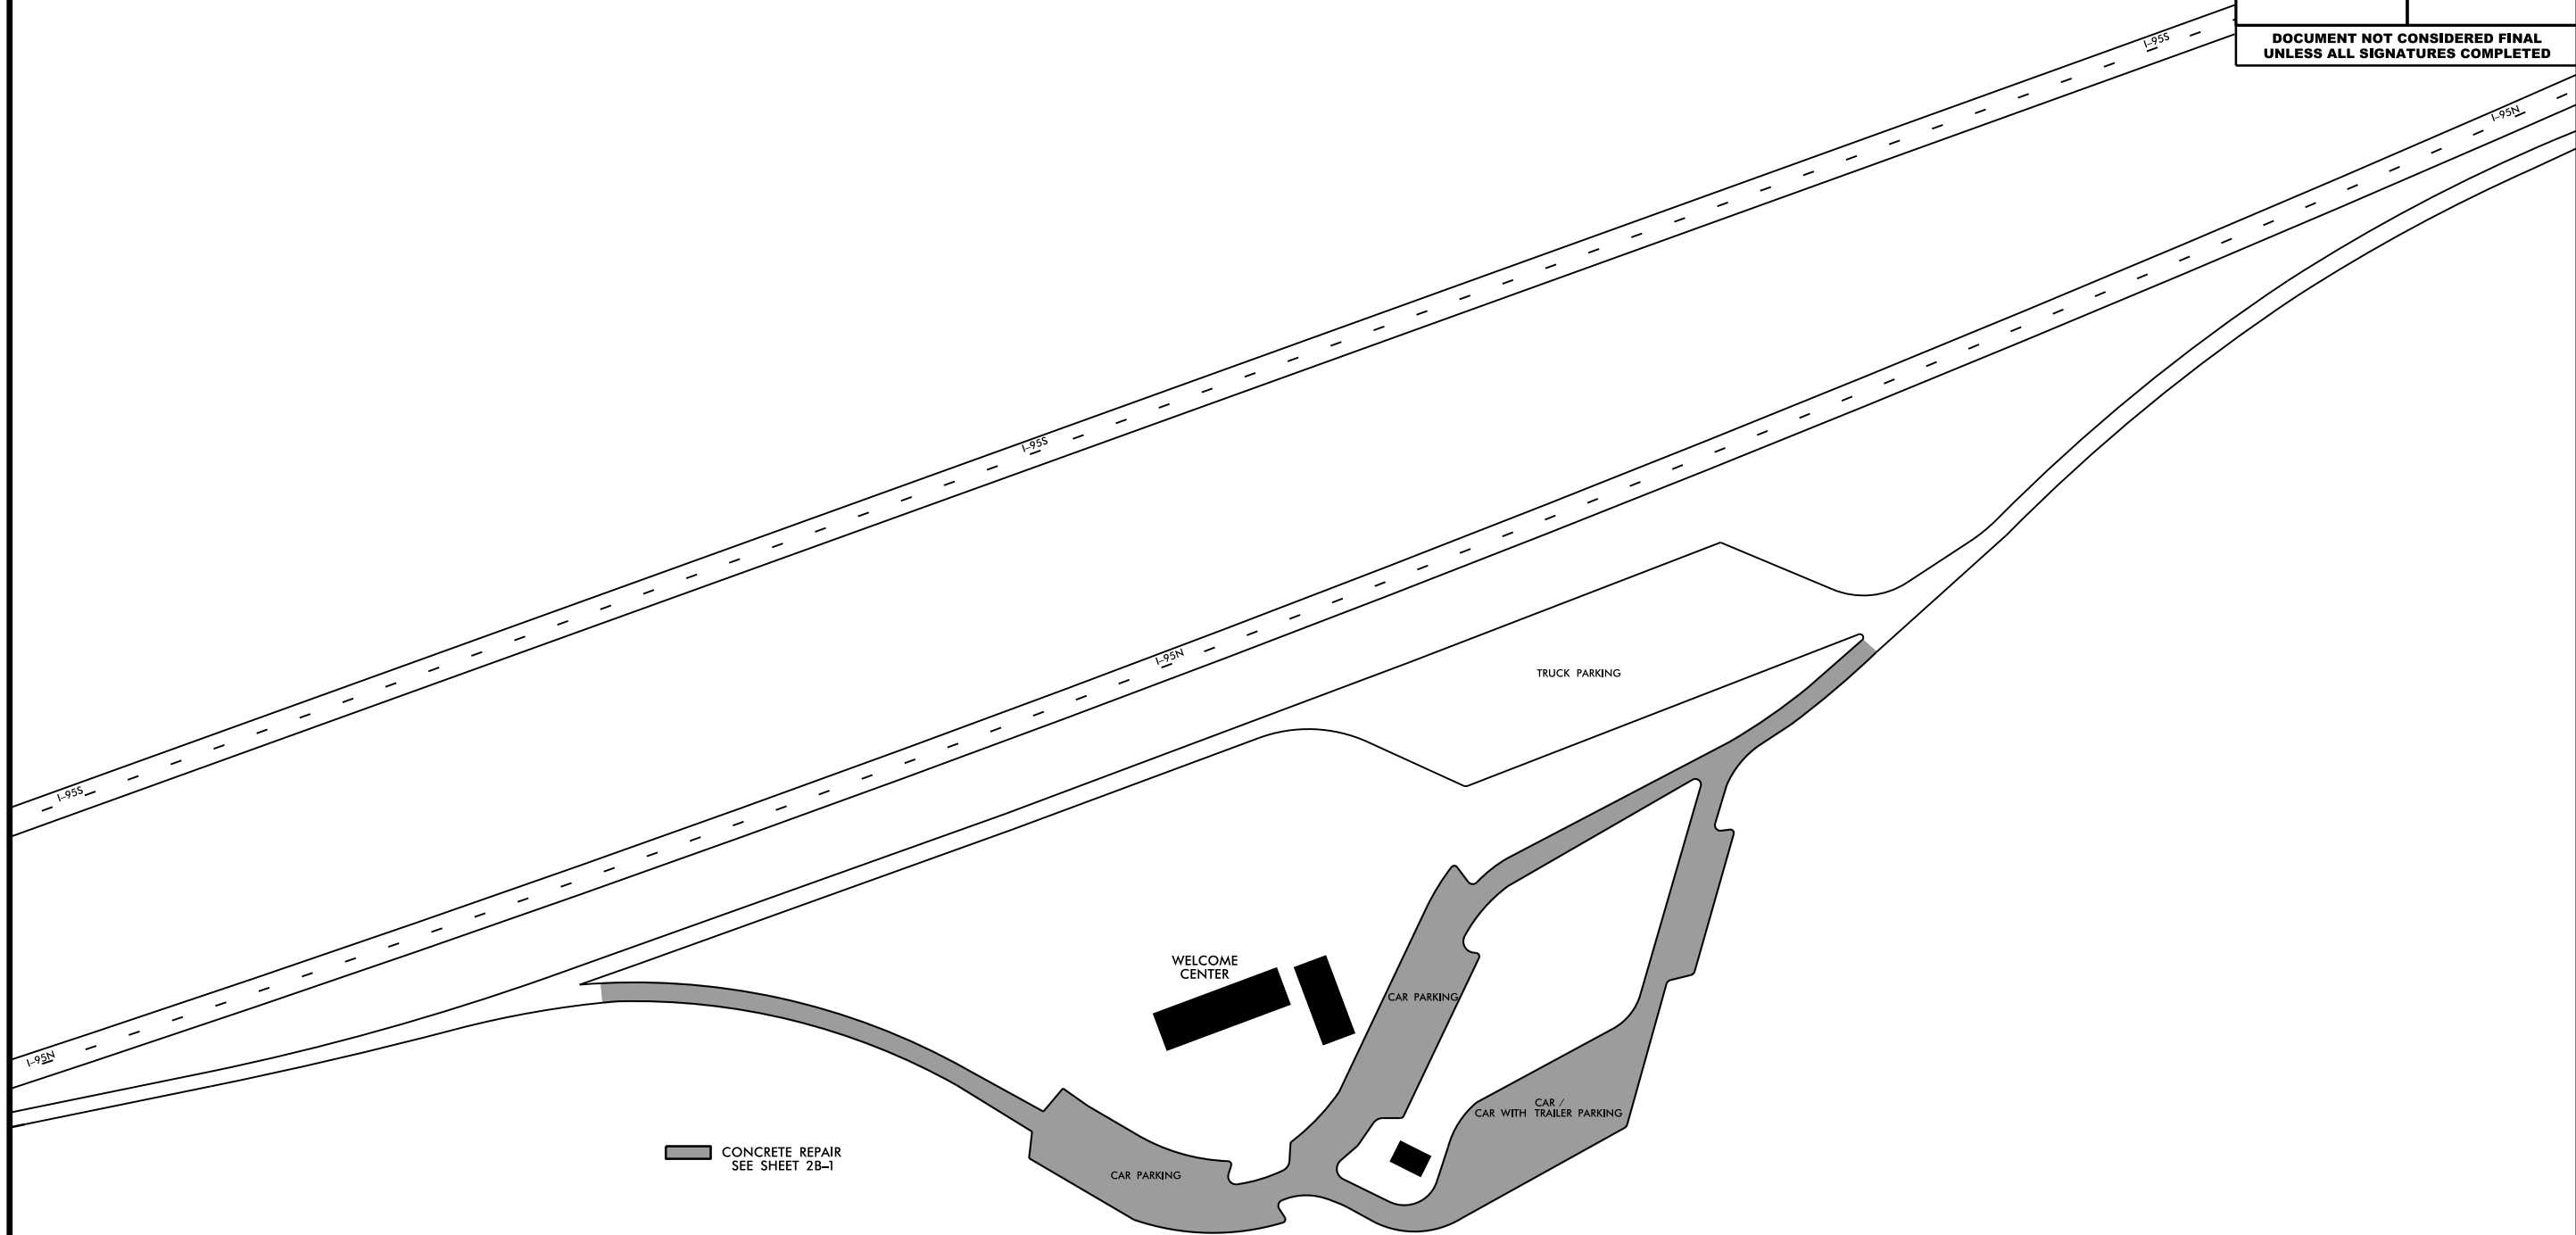


6/2/99

PROJECT REFERENCE NO.	SHEET NO.
1-5939	5
<b>DOCUMENT NOT CONSIDERED FINAL UNLESS ALL SIGNATURES COMPLETED</b>	

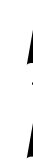

12-JUL-2021 11:15  
 438415255.dgn  
 438415255

NOTE: DESIGN CREATED ON AERIAL PHOTO.  
 NO SURVEY AVAILABLE.  
 NOT TO SCALE