# **ROADWAY STANDARD DRAWINGS**


THE FOLLOWING ROADWAY STANDARDS AS SHOWN IN "ROADWAY STANDARD DRAWINGS" -N.C. DEPARTMENT OF TRANSPORTATION - RALEIGH, N.C., DATED JANUARY 2018 ARE APPLICABLE TO THIS PROJECT AND BY REFERENCE HEREBY ARE CONSIDERED A PART OF THESE PLANS:

S	TD.	NO.	

#### TITLE

1101.01	WORK ZONE ADVANCE WARNING SIGNS	
1101.02	TEMPORARY LANE CLOSURES	
1101.03	TEMPORARY ROAD CLOSURES	
	TEMPORARY SHOULDER CLOSURES	
	WORK ZONE VEHICLE ACCESSES	
	WARNING SIGNS FOR BLASTING ZONES	
-	TRAFFIC CONTROL DESIGN TABLES	
	STATIONARY WORK ZONE SIGNS	
	PORTABLE WORK ZONE SIGNS	
	FLASHING ARROW BOARDS	
1130.01		
1135.01	CONES	
1145.01	BARRICADES	
1150.01	FLAGGING DEVICES	
	TEMPORARY CRASH CUSHION	
1165.01	TRUCK MOUNTED ATTENUATOR	
1170.01	PORTABLE CONCRETE BARRIER	
1180.01	SKINNY - DRUMS	
1205.01	PAVEMENT MARKINGS - LINE TYPES AND OFFSETS	
1205.02	PAVEMENT MARKINGS - TWO LANE AND MULTILANE F	
1205.03	PAVEMENT MARKINGS - EXITS AND ENTRANCE RAMPS	
1205.04	PAVEMENT MARKINGS - INTERSECTIONS	
1205.05	PAVEMENT MARKINGS - TURN LANES	
1205.06	PAVEMENT MARKINGS - LANE DROPS	
1205.07	PAVEMENT MARKINGS - PEDESTRIAN CROSSWALKS	
1205.08	PAVEMENT MARKINGS - SYMBOLS AND WORD MESSAGE	
1205.09	PAVEMENT MARKINGS - PAINTED ISLANDS	
1205.10	PAVEMENT MARKINGS - SCHOOL AREAS	
1205.11	PAVEMENT MARKINGS - RAILROAD CROSSINGS	
1205.12	PAVEMENT MARKINGS - BRIDGES	
1205.13	PAVEMENT MARKINGS - LANE REDUCTIONS	
1205.14	PAVEMENT MARKINGS - ROUNDABOUTS	
1205.15	PAVEMENT MARKINGS - SUPERSTREETS	
1250.01	RAISED PAVEMENT MARKERS - INSTALLATION SPACE	
1251.01	RAISED PAVEMENT MARKERS - (PERMANENT AND TEM	
1261.01	GUARDRAIL AND BARRIER DELINEATORS - INSTALLA	
1261.02	GUARDRAIL AND BARRIER DELINEATORS - TYPES AN	
1262.01	GUARDRAIL END DELINEATION	
1264.01	OBJECT MARKERS - TYPES	
1264.02	OBJECT MARKERS - INSTALLATION	

5/13/2021

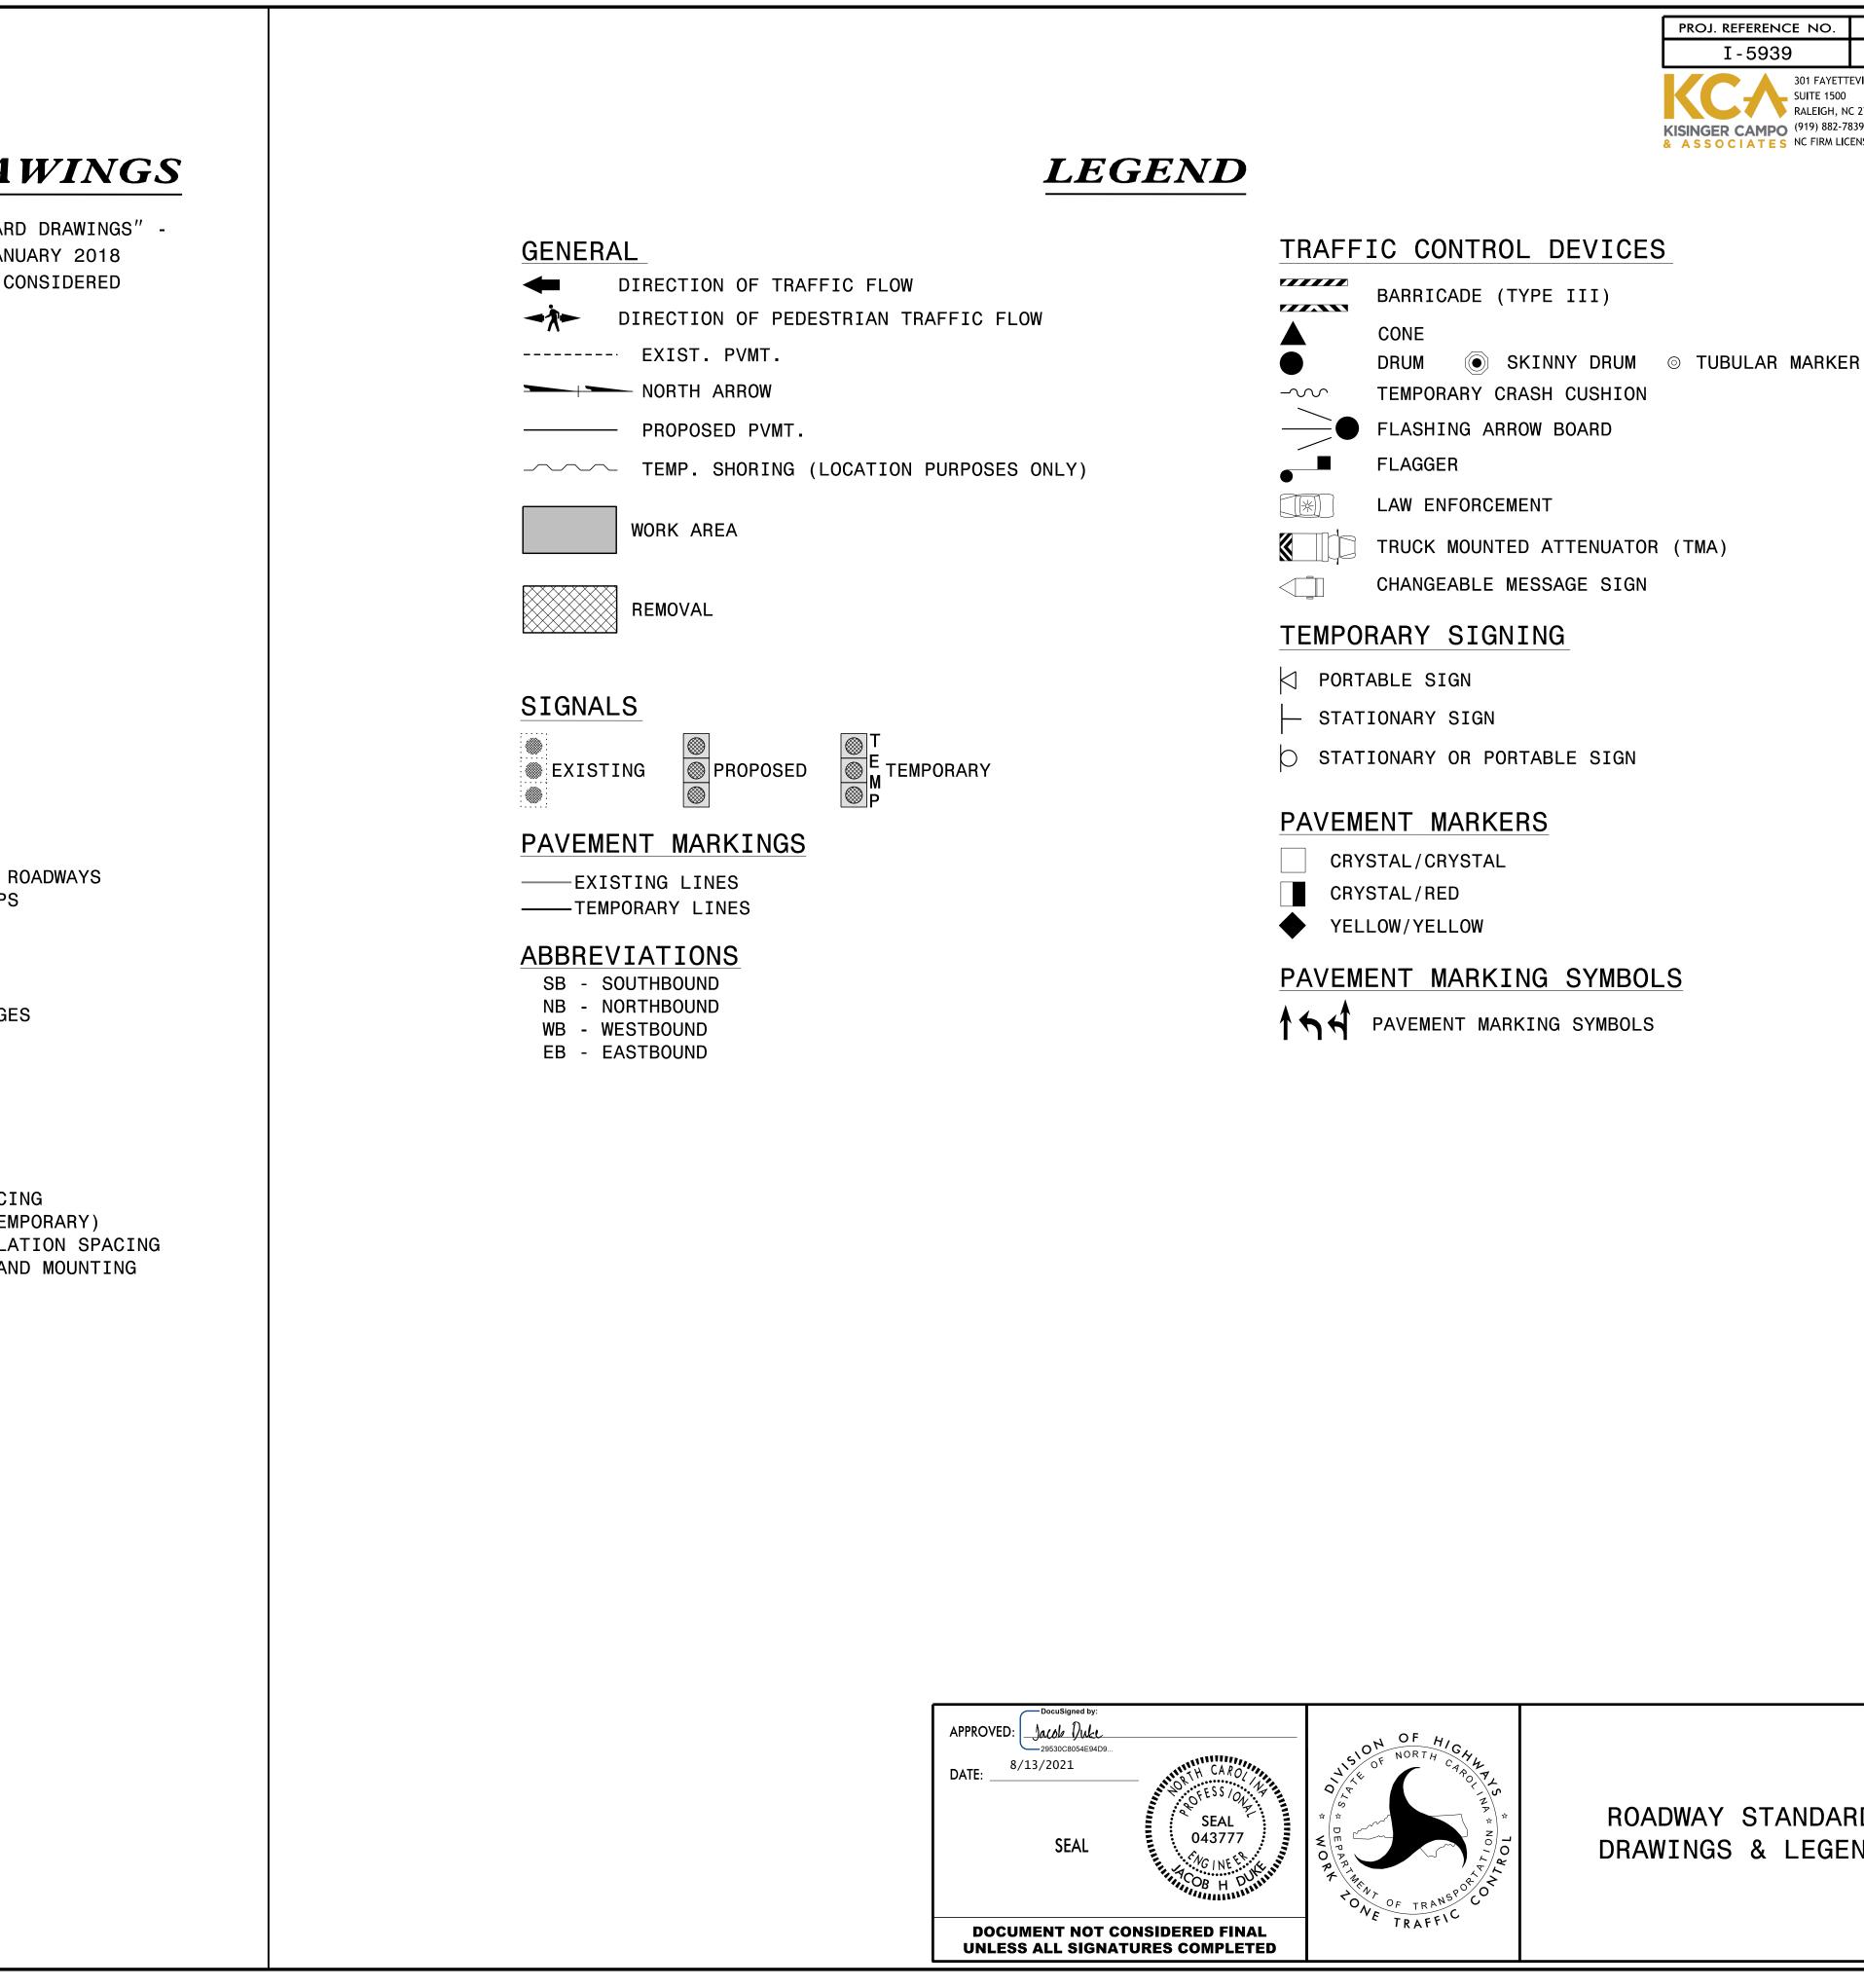



# TRAFFIC CONTROL DEVICES

LAW ENFORCEMENT

- TRUCK MOUNTED ATTENUATOR (TMA)
- CHANGEABLE MESSAGE SIGN

## TEMPORARY SIGNING

- STATIONARY OR PORTABLE SIGN

## PAVEMENT MARKERS

### PAVEMENT MARKING SYMBOLS

PAVEMENT MARKING SYMBOLS

#### ROADWAY STANDARD DRAWINGS & LEGEND