




Y1 US 301/US 501 NB INSIDE LANE CLOSURE

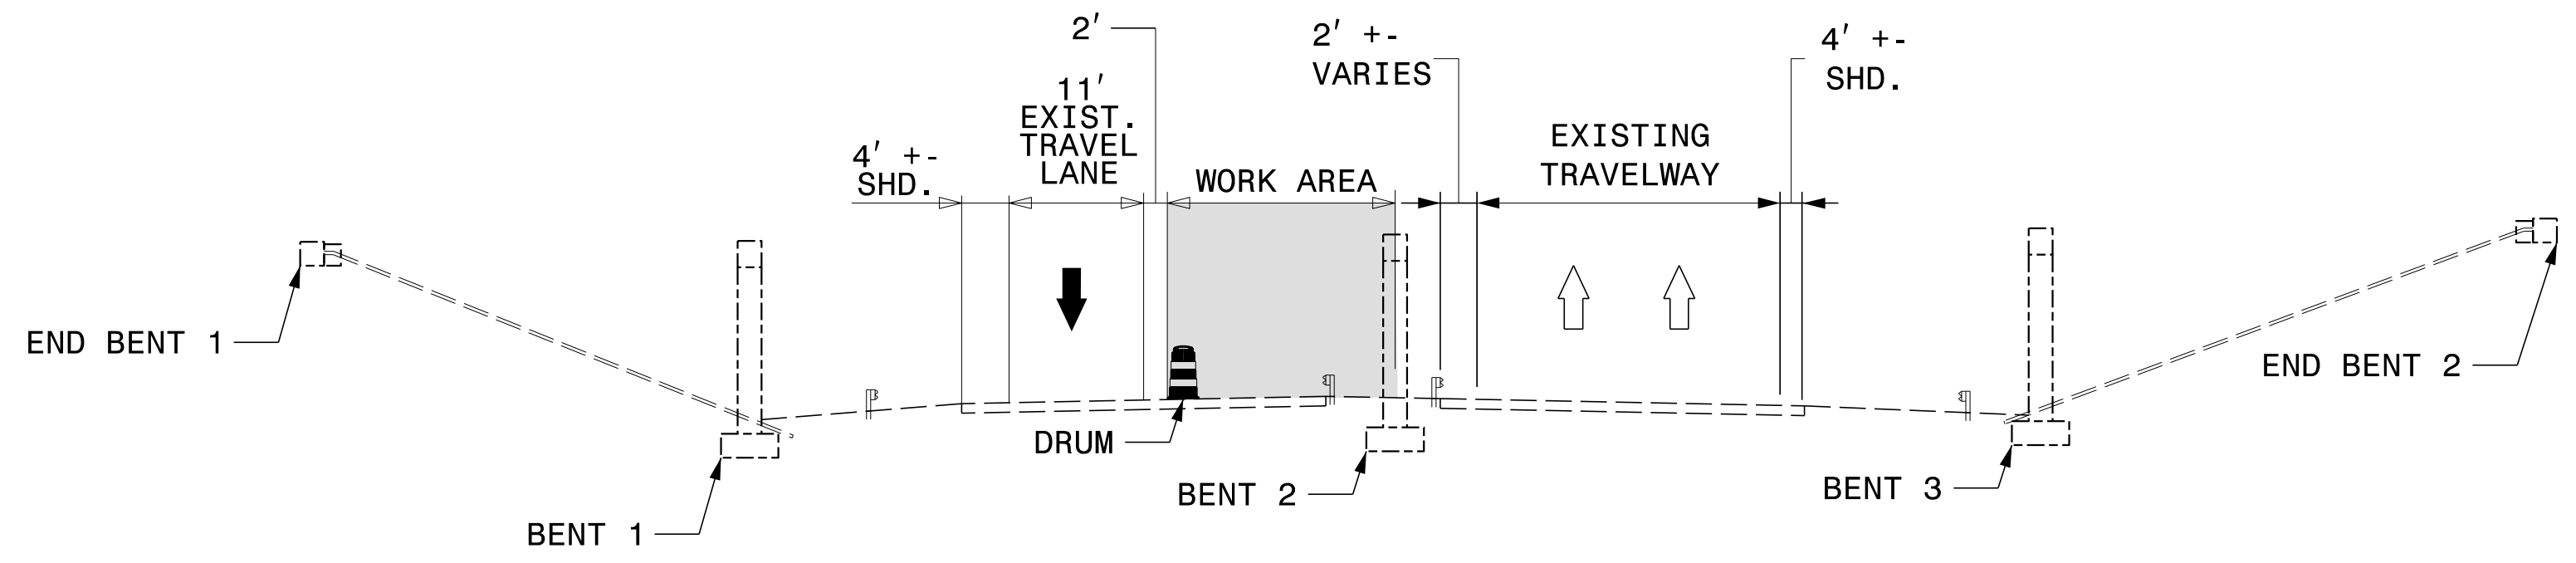

Y1 US 301/US 501 SB INSIDE LANE CLOSURE

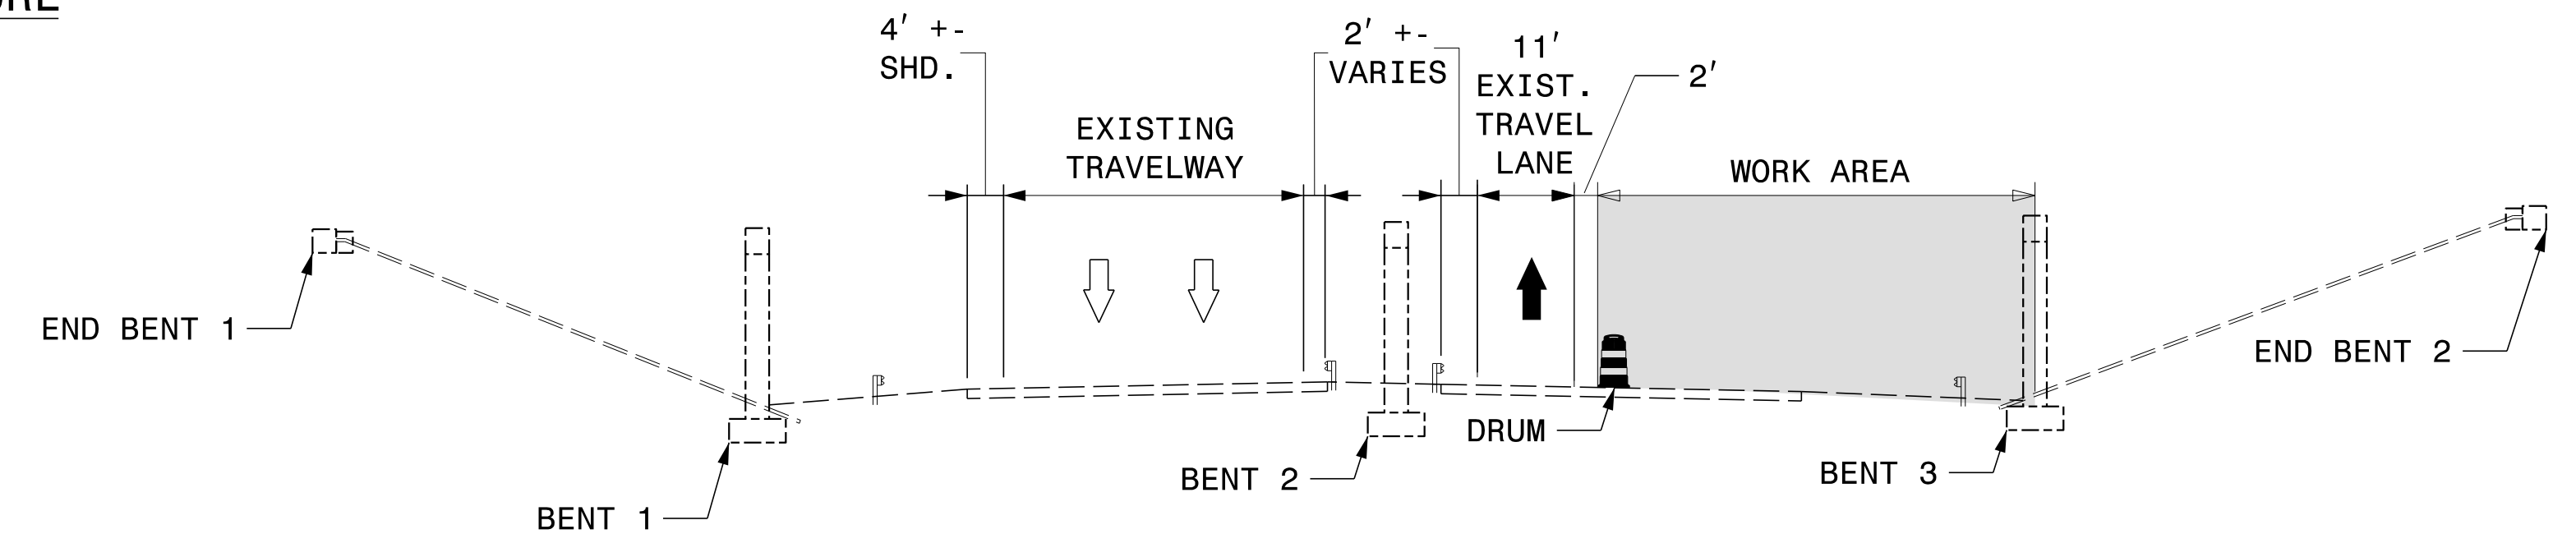

Y1 US 301/US 501 NB OUTSIDE LANE CLOSURE

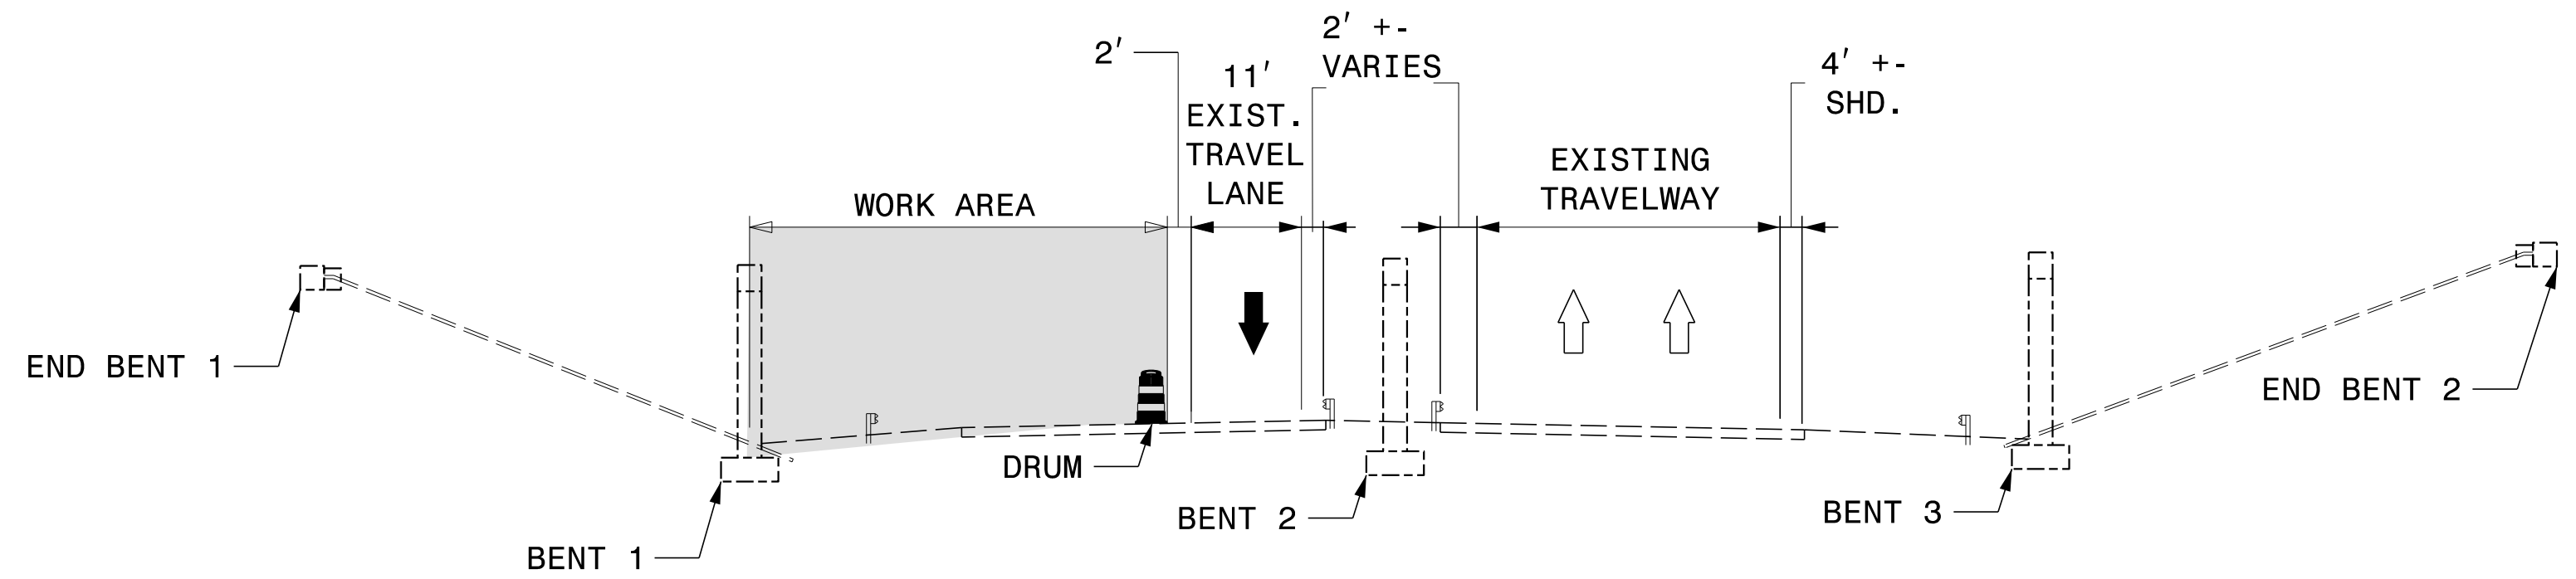


Y1 US 301/US 501 SB OUTSIDE LANE CLOSURE

8/13/2021 15:39:10 TMP_Y1 US 301 Lane Closure - Typical.dgn User: jdebone

APPROVED: *Jacob Duke*
 DATE: 8/13/2021

SEAL

**DOCUMENT NOT CONSIDERED FINAL
 UNLESS ALL SIGNATURES COMPLETED**

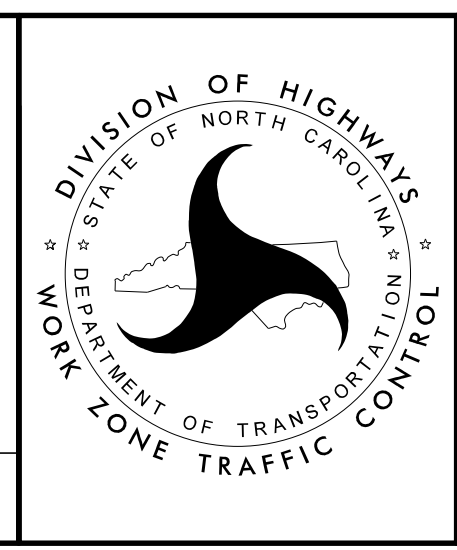

Y1 US 301/US 501
 LANE CLOSURE
 TYPICAL
 SECTIONS