


US 301/SR 1003 NB LANE CLOSURE TYPICAL

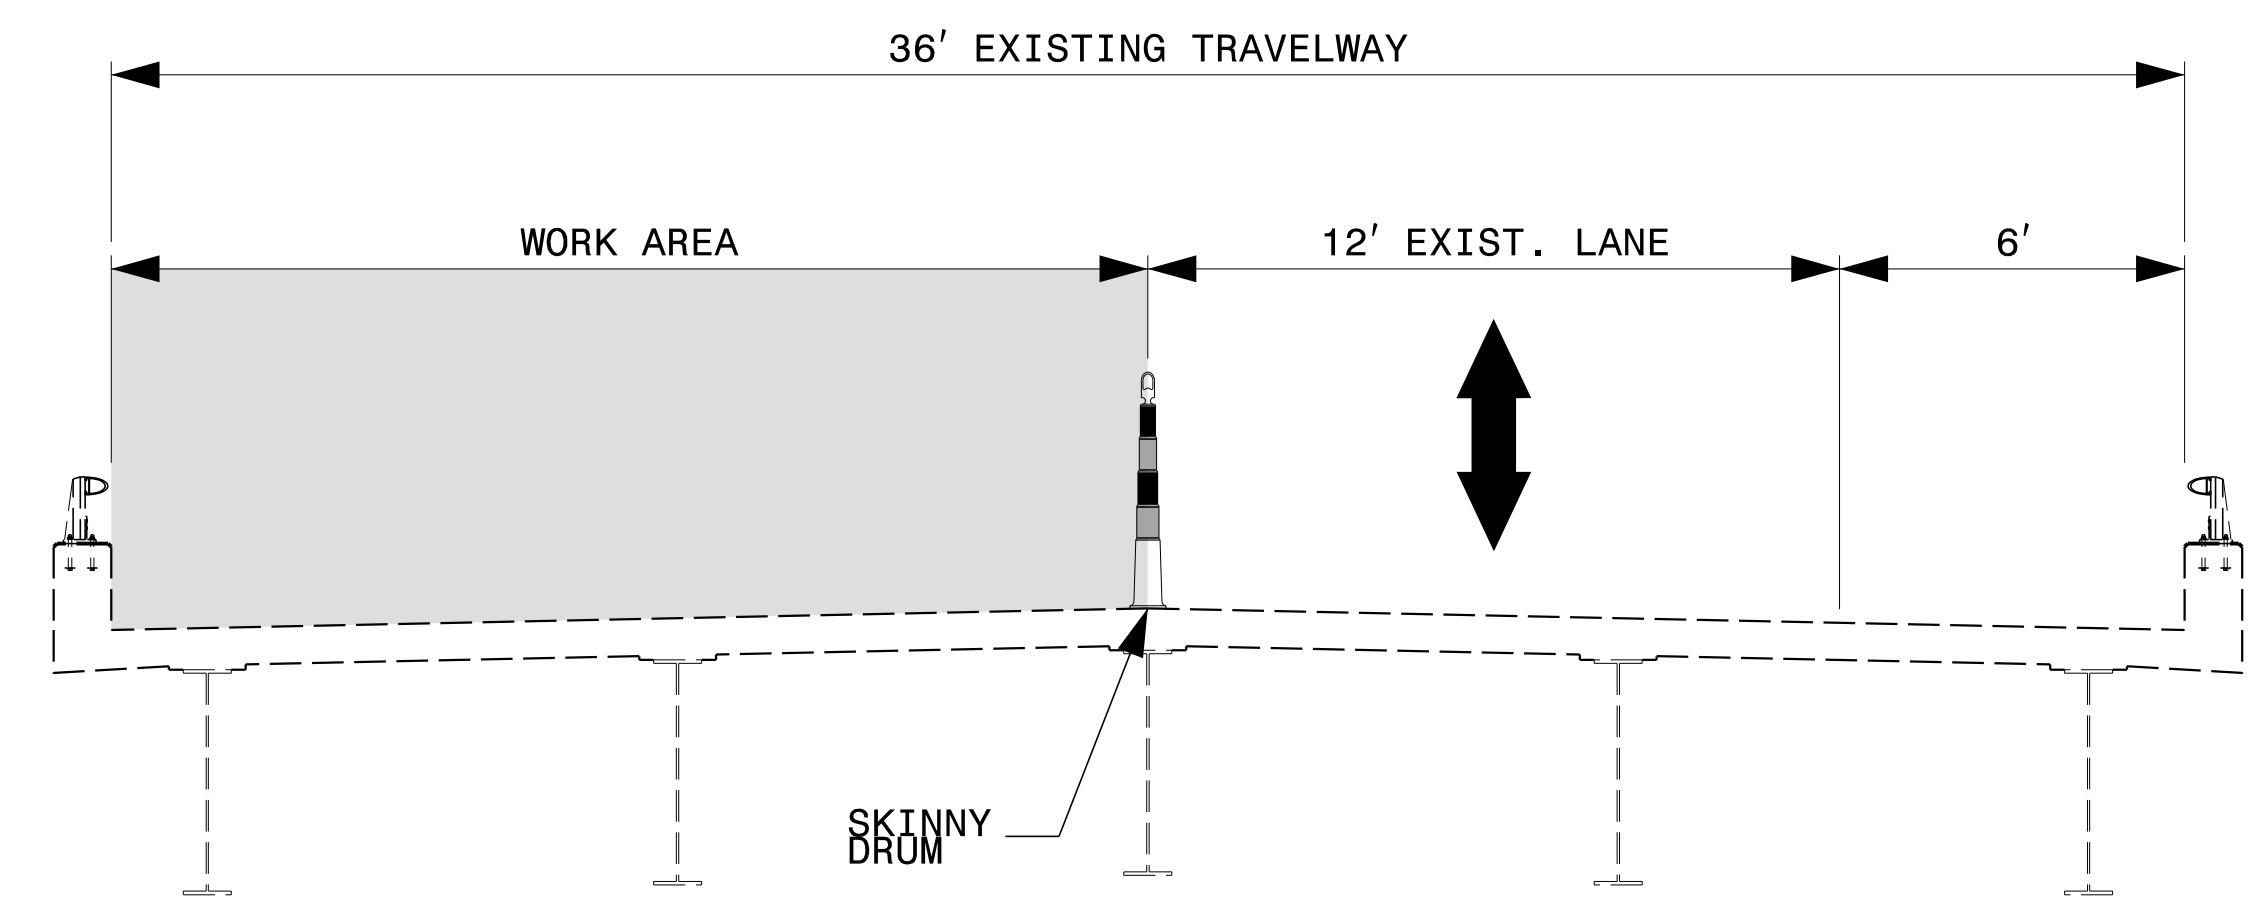


SR 1003/US 301 SB LANE CLOSURE TYPICAL

8/13/2021
I5939_T1C_TMP_Y1A_I30_S1003_Lane_Closure_Typical.dgn
User: jdebone

APPROVED: *Jacob Duke*
29530C8054E84D9
 DATE: 8/13/2021

SEAL

**DOCUMENT NOT CONSIDERED FINAL
 UNLESS ALL SIGNATURES COMPLETED**

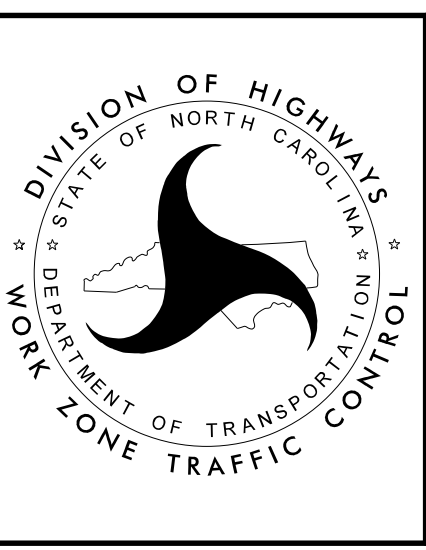

Y1A US 301/SR 1003
 LANE CLOSURE
 TYPICAL SECTIONS