



STATE OF NORTH CAROLINA
DIVISION OF HIGHWAYS

ROBESON COUNTY

STATE	STATE PROJECT REFERENCE NO.	SHEET NO.	TOTAL SHEETS
N.C.	I-5939	1	
STATE PROJ. NO.	F.A. PROJ. NO.	DESCRIPTION	
45882.1.1	NHPIM-0095(059)	P.E.	
45882.3.1	NHPIM-0095(059)	CONST.	

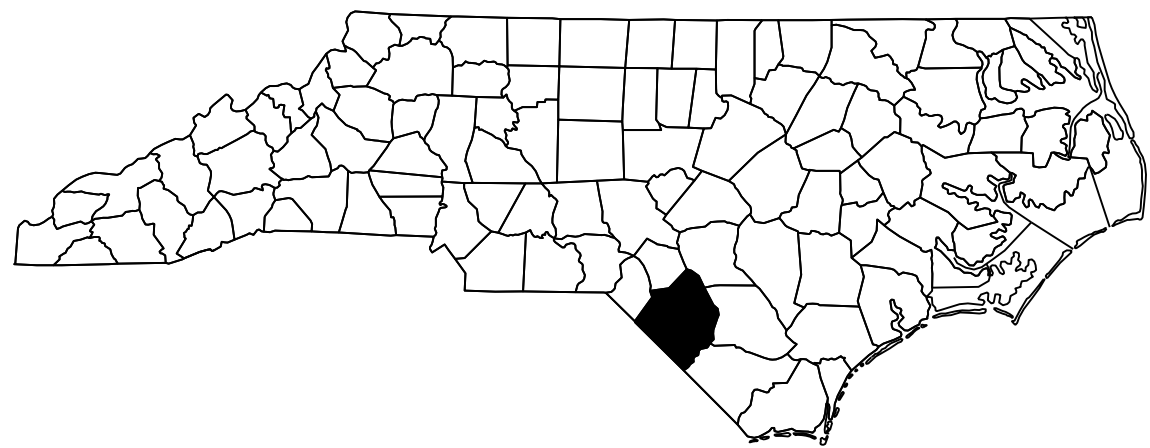


LOCATION: BRIDGES #770010, 770012, 770004, 770086, 770089, 770090, 770096, 770098, 770104, 770106, 770107, 770124, 770130, 770131
ON THE I-95 CORRIDOR BETWEEN THE STATE LINE AND THE JCT. WITH I-74

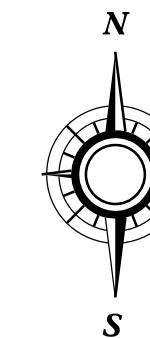


PROJECT: I-5939

CONTRACT NO: C204639

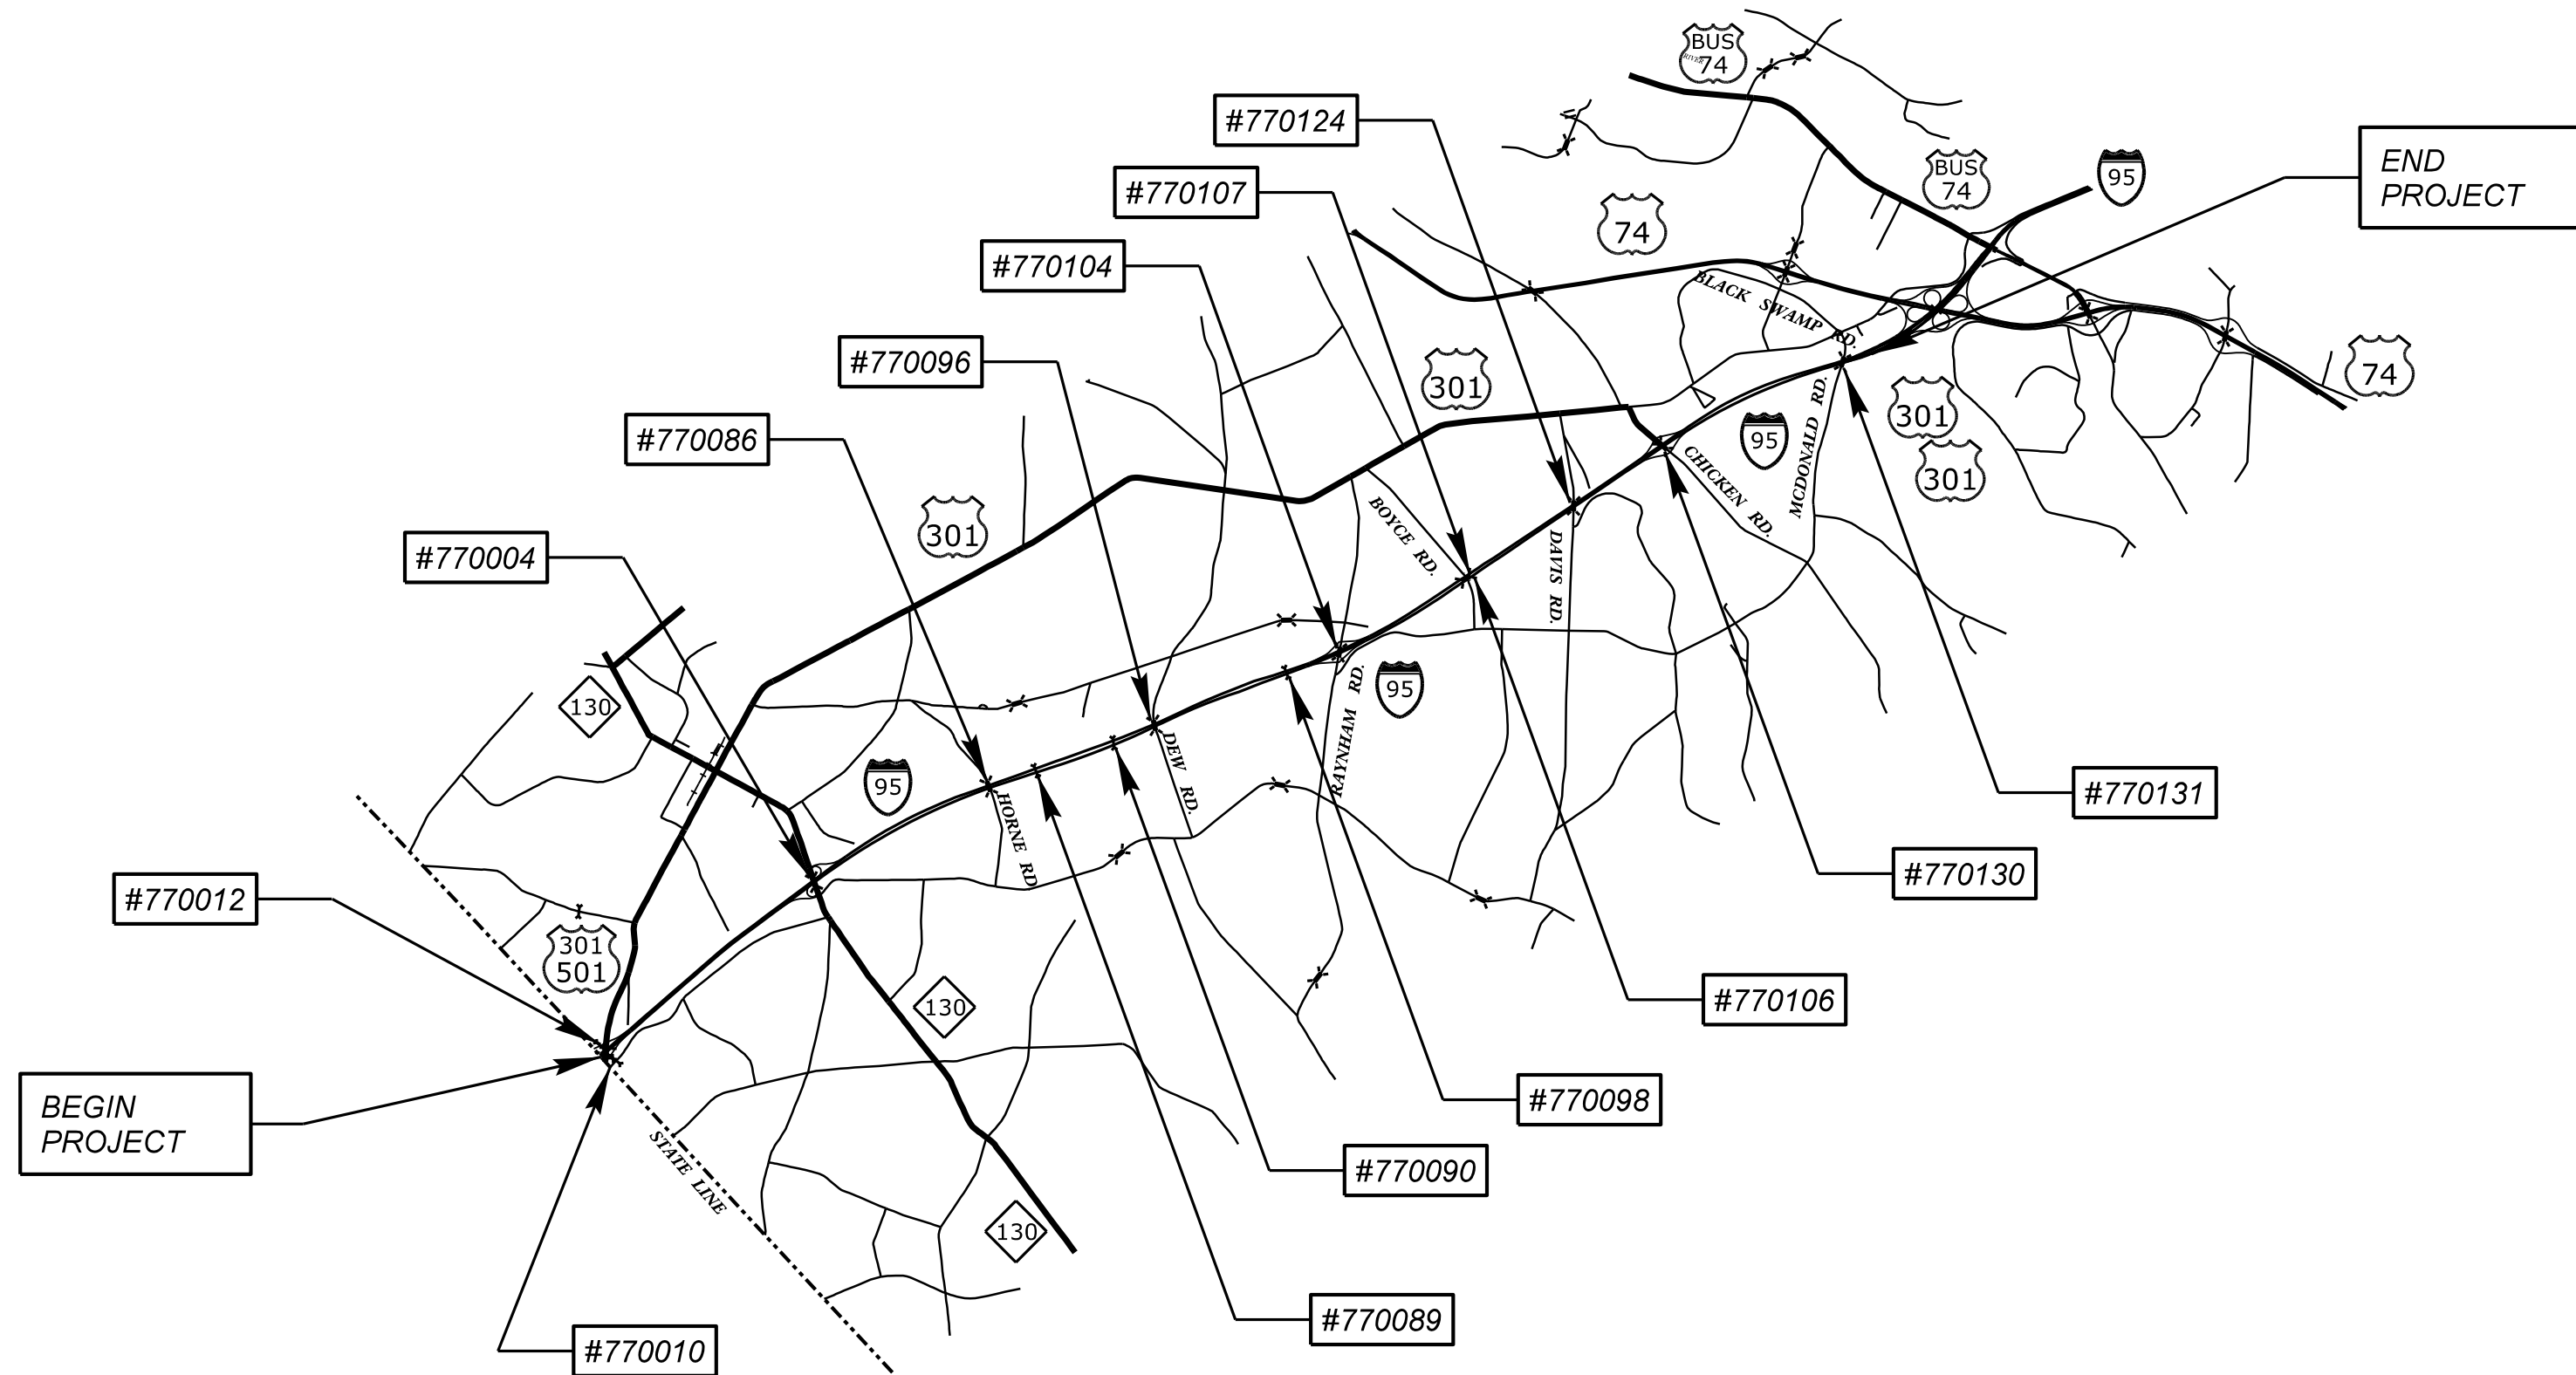

TYPE OF WORK: BRIDGE PRESERVATION :
LATEX MODIFIED CONCRETE OVERLAY - VERY EARLY STRENGTH,
POLYMER CONCRETE OVERLAY,
EPOXY OVERLAY, SILANE DECK AND BARRIER TREATMENT, FOAM JOINT REPLACEMENT,
BRIDGE JACKING, PEDESTAL REPAIRS,
HEAT STRAIGHTEN BEAM, CLEANING AND PAINTING EXISTING BEARINGS,
EPOXY RESIN INJECTION, APPROACH ROADWAY MILLING AND RESURFACING,
CLEANING DEBRIS FROM SHOULDERS AND SLOPES, GUARDRAIL ANCHOR UNITS AND NEW GUARDRAIL, SUBSTRUCTURE REPAIRS, EPOXY COATING CAPS, AND SLOPE PROTECTION REPAIR

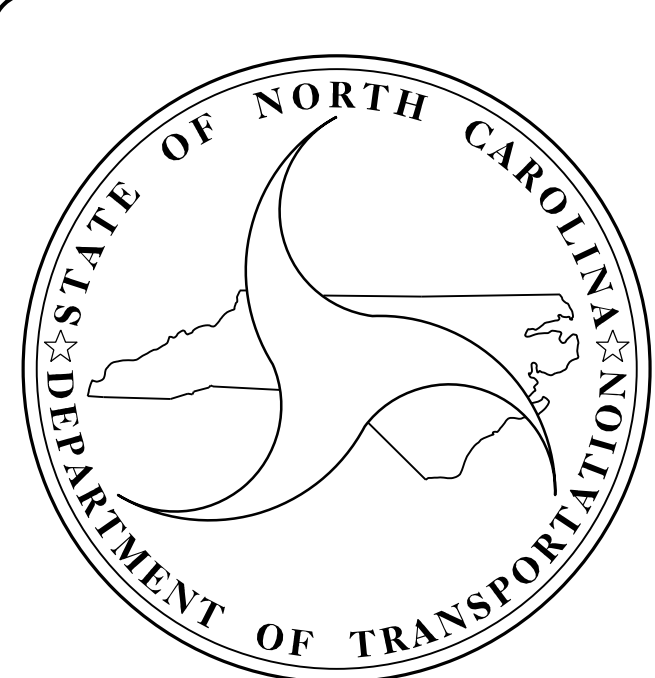

DESIGN DATA

BRIDGE #770010	ADT 2019	- 39,000
BRIDGE #770012	ADT 2019	- 39,000
BRIDGE #770004	ADT 2019	- 2,5000
BRIDGE #770086	ADT 2019	- 450
BRIDGE #770089	ADT 2019	- 39,000
BRIDGE #770090	ADT 2019	- 39,000
BRIDGE #770096	ADT 2019	- 300
BRIDGE #770098	ADT 2019	- 39,000
BRIDGE #770104	ADT 2019	- 1,300
BRIDGE #770106	ADT 2019	- 40,000
BRIDGE #770107	ADT 2019	- 40,000
BRIDGE #770124	ADT 2019	- 600
BRIDGE #770130	ADT 2019	- 2,100
BRIDGE #770131	ADT 2019	- 800

PROJECT LENGTH

BRIDGE #770010	LENGTH	- 0.045 MI.
BRIDGE #770012	LENGTH	- 0.045 MI.
BRIDGE #770004	LENGTH	- 0.047 MI.
BRIDGE #770086	LENGTH	- 0.049 MI.
BRIDGE #770089	LENGTH	- 0.053 MI.
BRIDGE #770090	LENGTH	- 0.077 MI.
BRIDGE #770096	LENGTH	- 0.049 MI.
BRIDGE #770098	LENGTH	- 0.044 MI.
BRIDGE #770104	LENGTH	- 0.056 MI.
BRIDGE #770106	LENGTH	- 0.043 MI.
BRIDGE #770107	LENGTH	- 0.040 MI.
BRIDGE #770124	LENGTH	- 0.056 MI.
BRIDGE #770130	LENGTH	- 0.046 MI.
BRIDGE #770131	LENGTH	- 0.052 MI.

Prepared for the Office of:
DIVISION OF HIGHWAYS
STRUCTURES MANAGEMENT UNIT
1000 BIRCH RIDGE DR.
RALEIGH, N.C. 27610

2018 STANDARD SPECIFICATIONS

LETTING DATE :

OCTOBER 19, 2021

Jacob H. Duke, P.E.
PROJECT ENGINEER

Fidel L. Flores, EI
PROJECT DESIGN ENGINEER