

SCOPE LEGEND:

- ① PROPOSED TYPE-III STRUCTURE ANCHOR UNITS
- ② PROPOSED STEEL BEAM GUARDRAIL
- ③ CLEAR SHOULDERS OF DEBRIS AND VEGETATION
- ④ SILANE DECK TREATMENT
- ⑤ REGRADE SLOPES
- ⑥ JOINT REPLACEMENT

NOTE: FOR SCOPE ITEM 5, REGRADE AROUND END BENT WING WALL AS NECESSARY AND AS DIRECTED BY THE ENGINEER, REGRADE SUCH TO DIRECT WATER AWAY FROM AND AROUND THE END BENT WING WALL. MATCH EXISTING SIDE SLOPES WHERE FEASIBLE.


REGRADE SLOPES SHALL BE CONSIDERED INCIDENTAL TO THE VARIOUS PAY ITEMS OF THE PROJECT.

AS-BUILT REPAIR QUANTITY TABLE

	ESTIMATE	ACTUAL
SEEDING AND MULCHING	0.5 ACR	

I HEREBY CERTIFY THAT THIS STRUCTURE WAS REHABILITATED ACCORDING TO THESE PLANS OR AS NOTED THEREIN.

RESIDENT ENGINEER _____ DATE _____

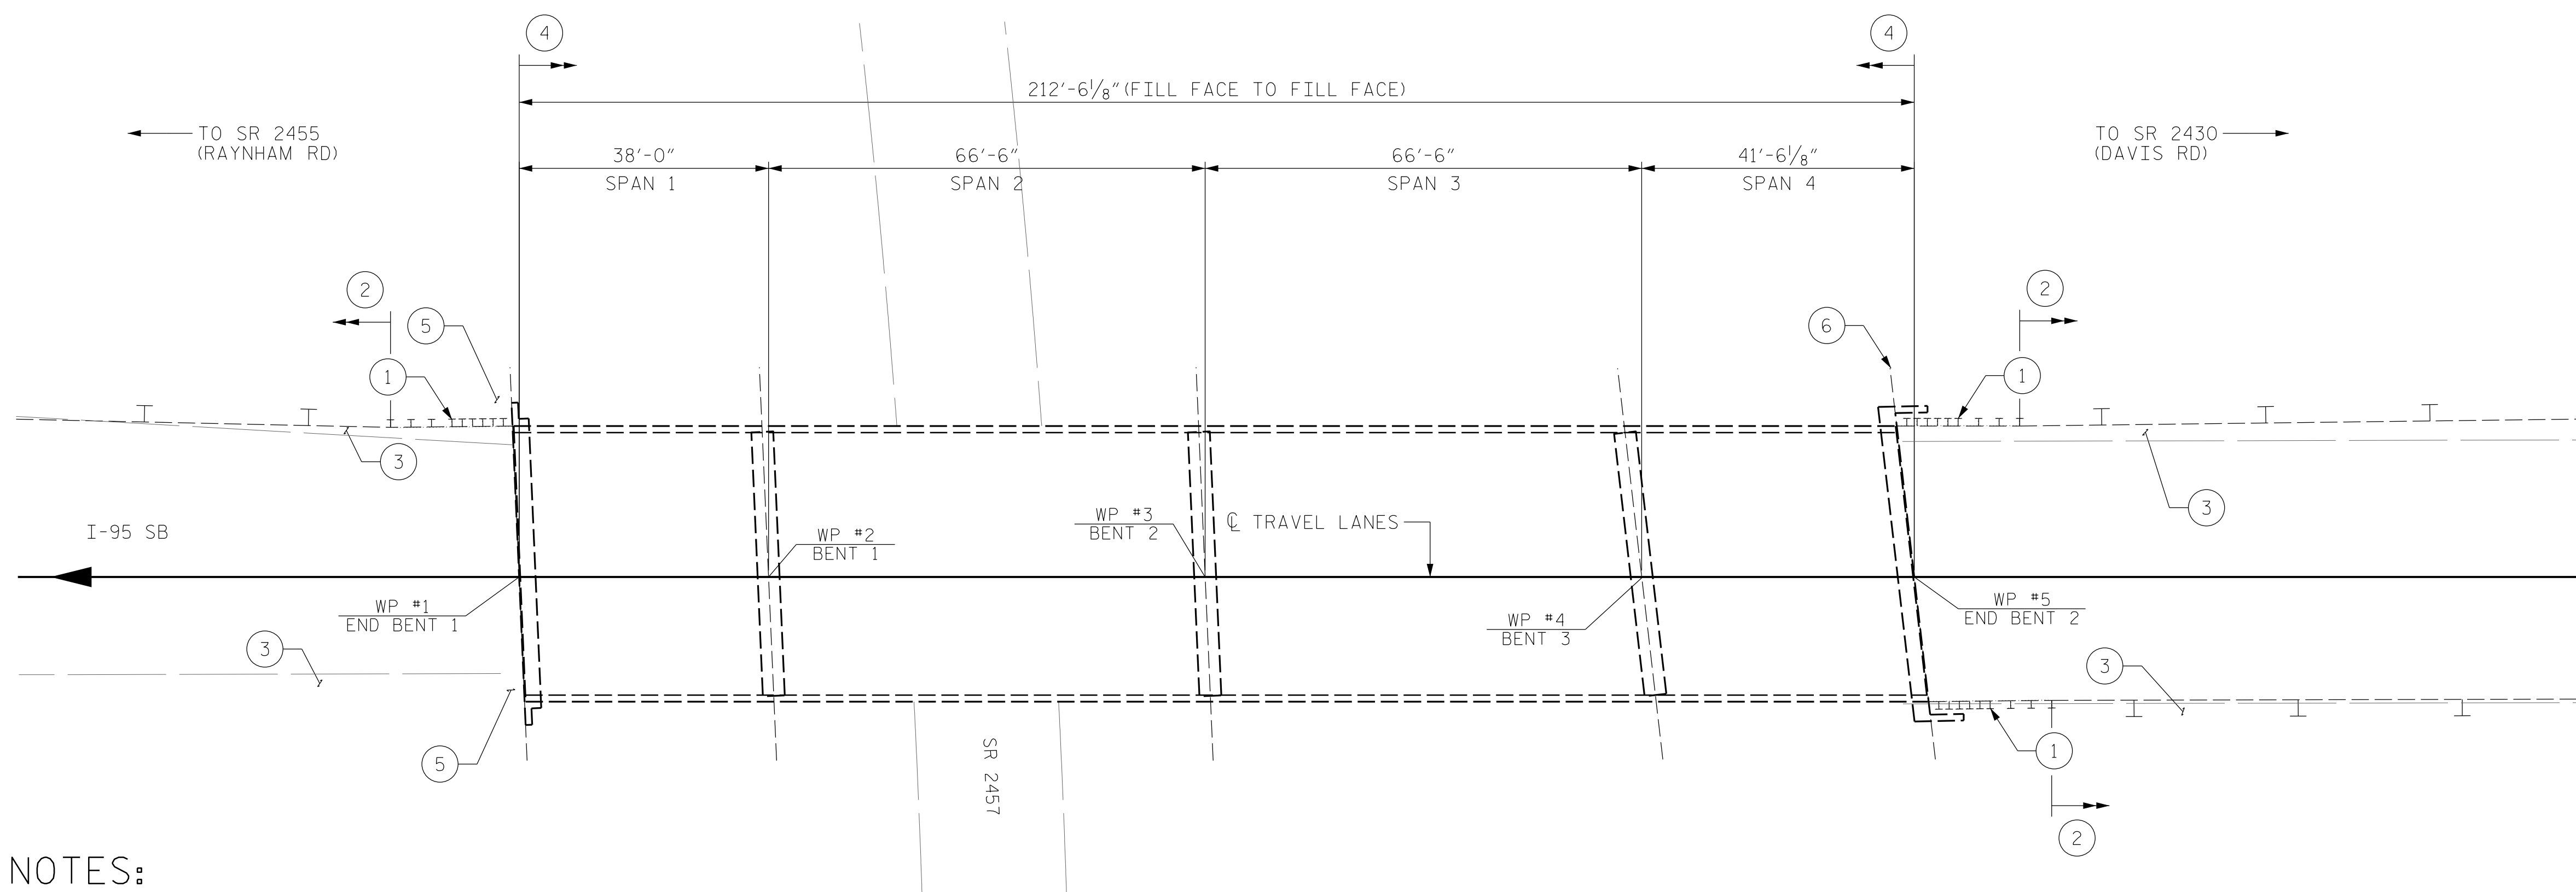

NOTES:


GENERAL DRAWING INFORMATION IS TAKEN FROM THE ORIGINAL PLANS AND THE MOST UP TO DATE ROUTINE INSPECTION REPORT DATED 04/16/2019. BRIDGE ORIENTATION CONFORMS TO THE EXISTING BRIDGE PLANS/ ROUTINE INSPECTION.

PLAN

DRAWN BY : ALLEN J. MCSWAIN DATE : 06/2021
 CHECKED BY : DIEGO A. AGUIRRE DATE : 06/2021
 DESIGN ENGINEER OF RECORD: JACOB H. DUKE DATE : 06/2021

8/25/2021
 I9399.SMU.CD01_770107.dgn
 fflores

DOCUMENT NOT CONSIDERED FINAL UNLESS ALL SIGNATURES COMPLETED

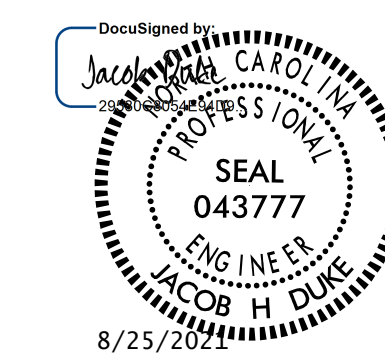

KCA
 KISINGER CAMPO & ASSOCIATES
 301 FAYETTEVILLE ST., SUITE 1500
 RALEIGH, NC 27601 (919) 882-7839
 NC FIRM LICENSE: C-1506

PROJECT NO. I-5939
 ROBESON COUNTY
 BRIDGE NO. 770107

STATE OF NORTH CAROLINA
 DEPARTMENT OF TRANSPORTATION
 RALEIGH

GENERAL DRAWING

FOR BRIDGE ON I-95 SB OVER SR 2457

REVISIONS						SHEET NO.
NO.	BY:	DATE:	NO.	BY:	DATE:	S11-1
1			3			TOTAL SHEETS
2			4			5