


EXISTING

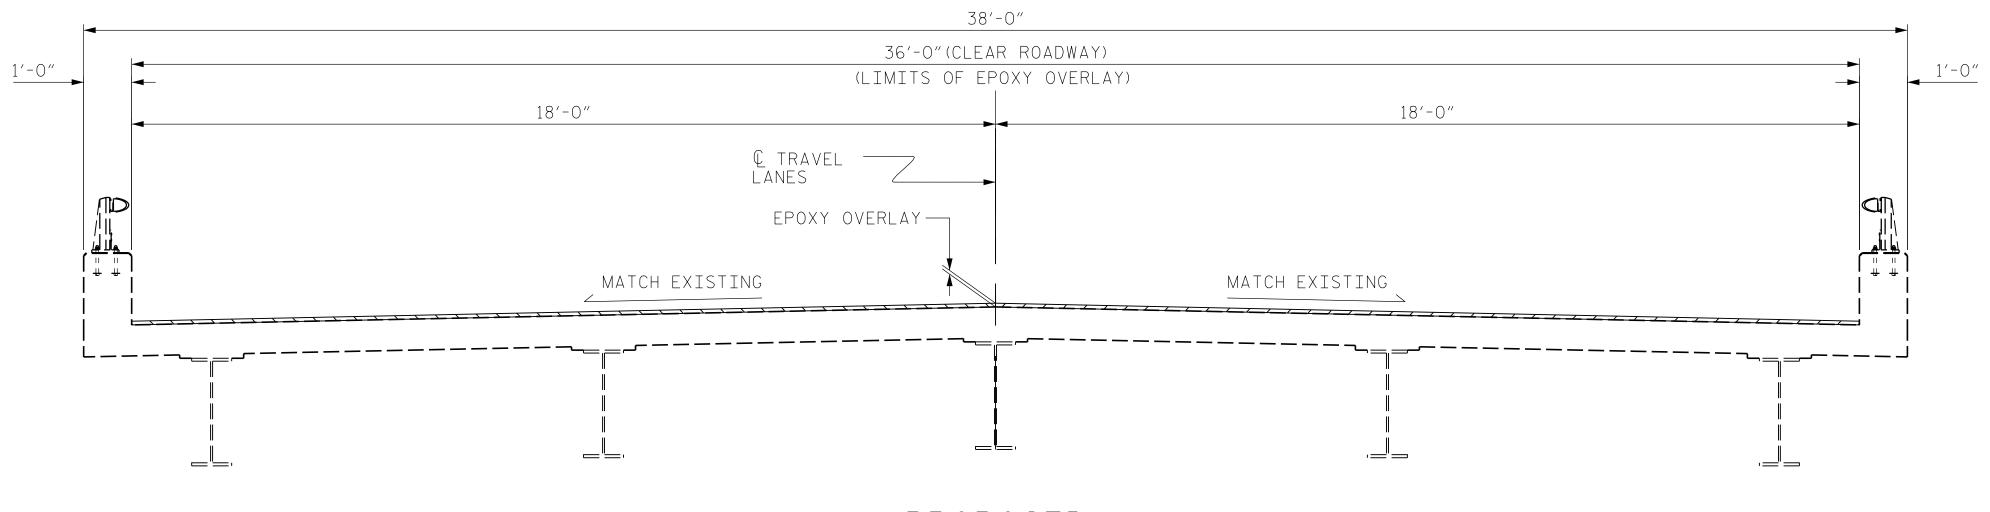

PROPOSED

EXISTING PROPOSED EXISTING — DECK SURFACE 3/8" EPOXY OVERLAY FINISHED DECK SURFACE DECK SURFACE AFTER
SURFACE PREPARATION

DETAIL FOR EPOXY OVERLAY

I-5939 PROJECT NO._ ROBESON _ COUNTY

77Ø124 BRIDGE NO. __



STATE OF NORTH CAROLINA DEPARTMENT OF TRANSPORTATION RALEIGH

TYPICAL SECTION



	KCA	
	KISINGER CAMPO	
DOCUMENT NOT CONSIDERED	& ASSOCIATES 301 FAYETTEVILLE ST., SUITE 1500	NO.
FINAL UNLESS ALL	RALEIGH, NC 27601 (919) 882-7839	1
SIGNATURES COMPLETED	NC FIRM LICENSE: C-1506	2

ED CAMDO	DEVICIONS

SHEET NO S12-2 DATE: DATE: BY: NO. BY: TOTAL SHEETS 10

NOTES:

1. LONGITUDINAL CONSTRUCTION JOINTS OF OVERLAYS SHALL BE LOCATED ALONG THE CENTERLINE OR EDGE OF TRAVEL LANES.

2. SEE TRAFFIC MANAGEMENT PLANS FOR LANE WIDTHS, SEQUENCING, AND OTHER TRAFFIC CONTROL MEASURES FOR STAGING OF EPOXY OVERLAY AND SURFACE PREPARATION.

ALLEN J.MCSWAIN ___ DATE : <u>0</u>6/2021 DRAWN BY : ____ CHECKED BY: FIDEL L.FLORES _ DATE : <u>06/2021</u> DESIGN ENGINEER OF RECORD: <u>JACOB H.DUKE</u> DATE : <u>0</u>6/2021