



**NOTE**


SEE TRAFFIC MANAGEMENT PROJECT SPECIAL PROVISIONS FOR LANE WIDTHS, SEQUENCING, AND OTHER TRAFFIC CONTROL MEASURES FOR STAGING OF OVERLAY SURFACE PREPARATION AND POLYMER CONCRETE PLACEMENT.

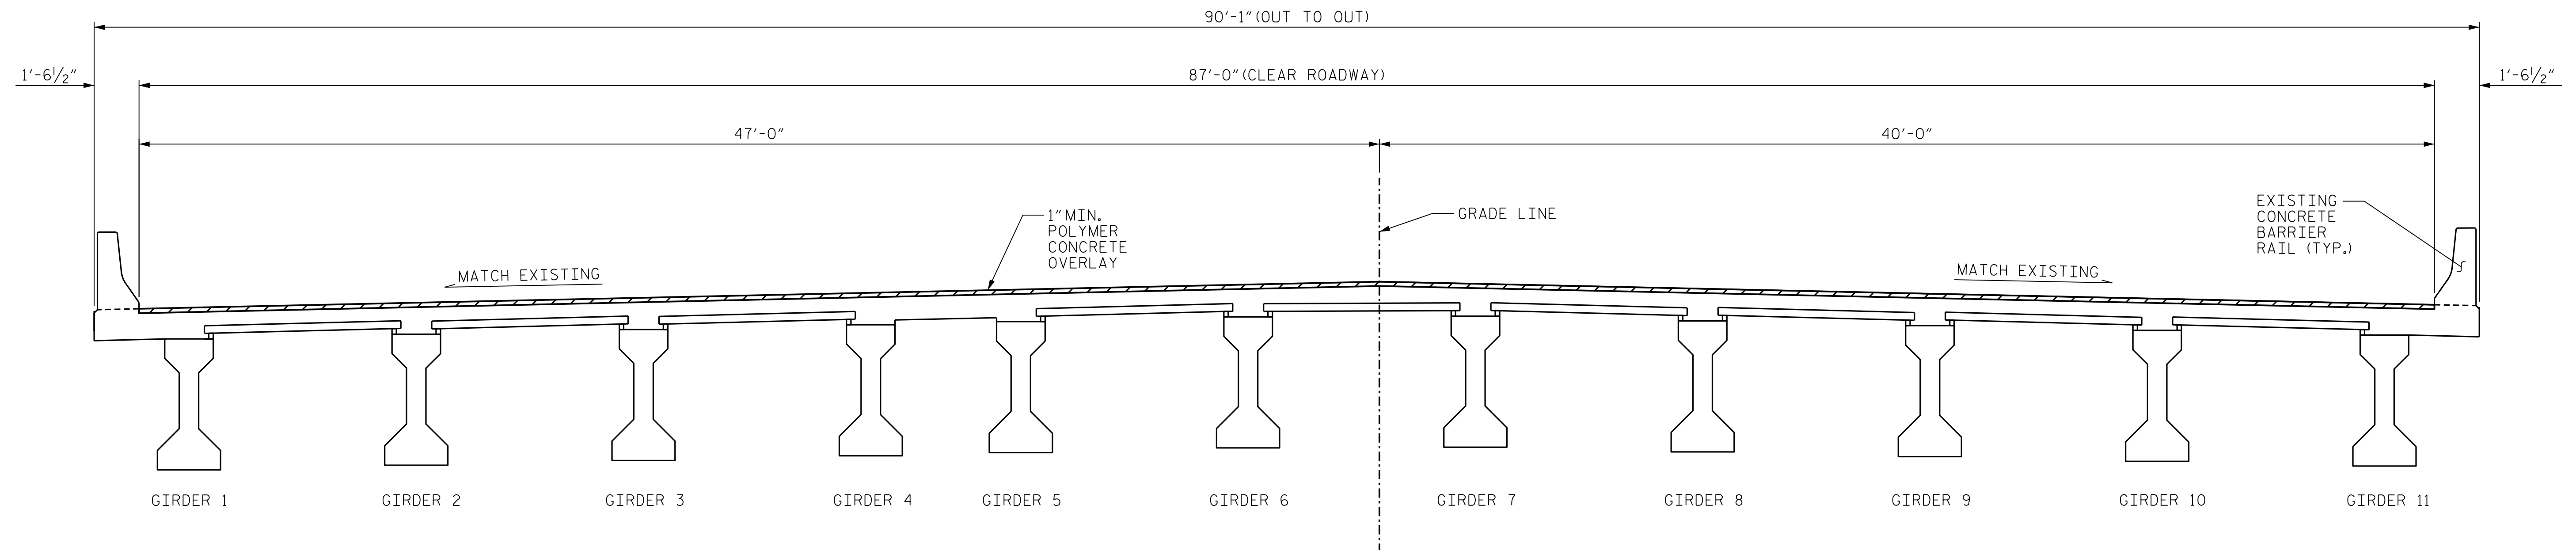

**TYPICAL SECTION**

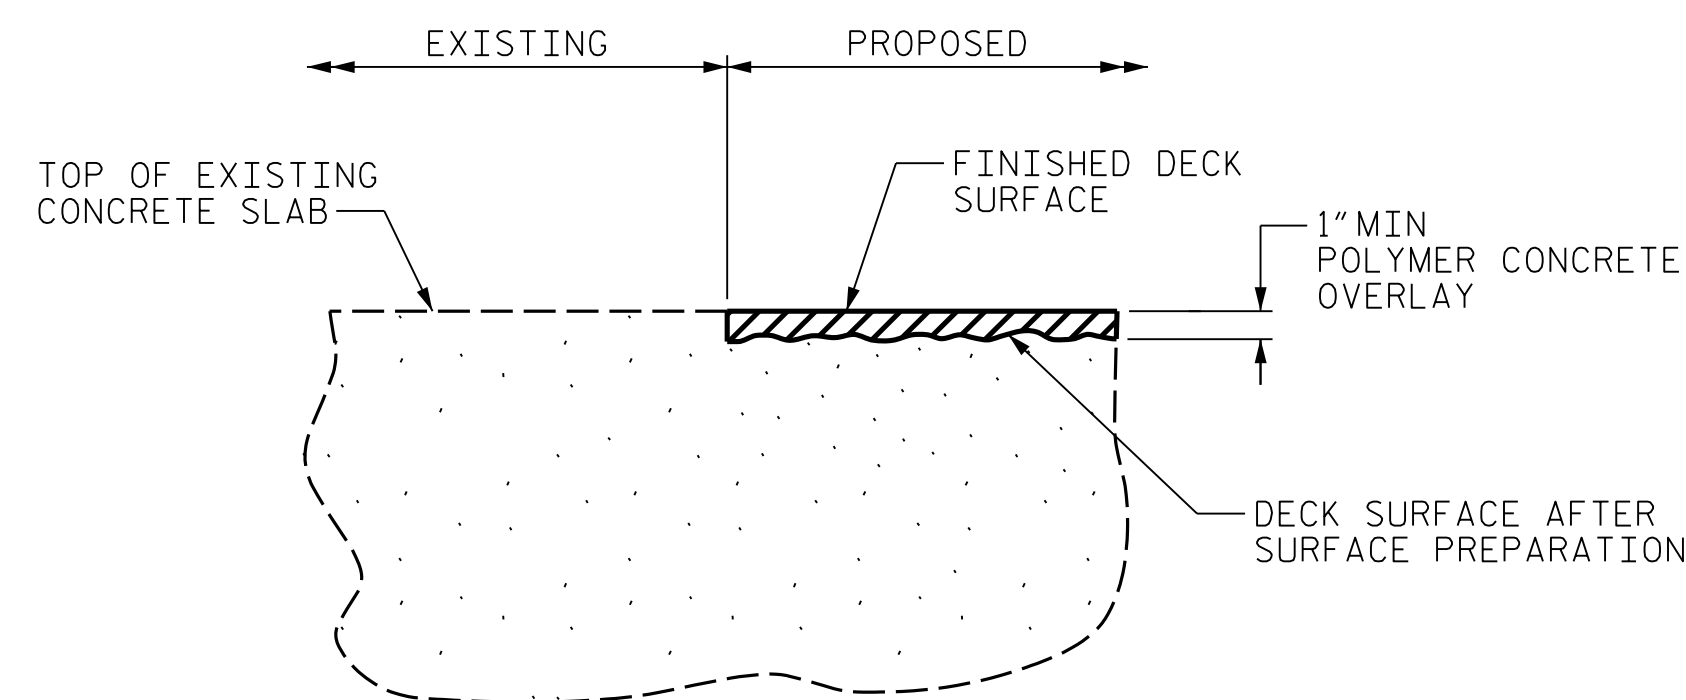


**DETAIL FOR PC OVERLAY**

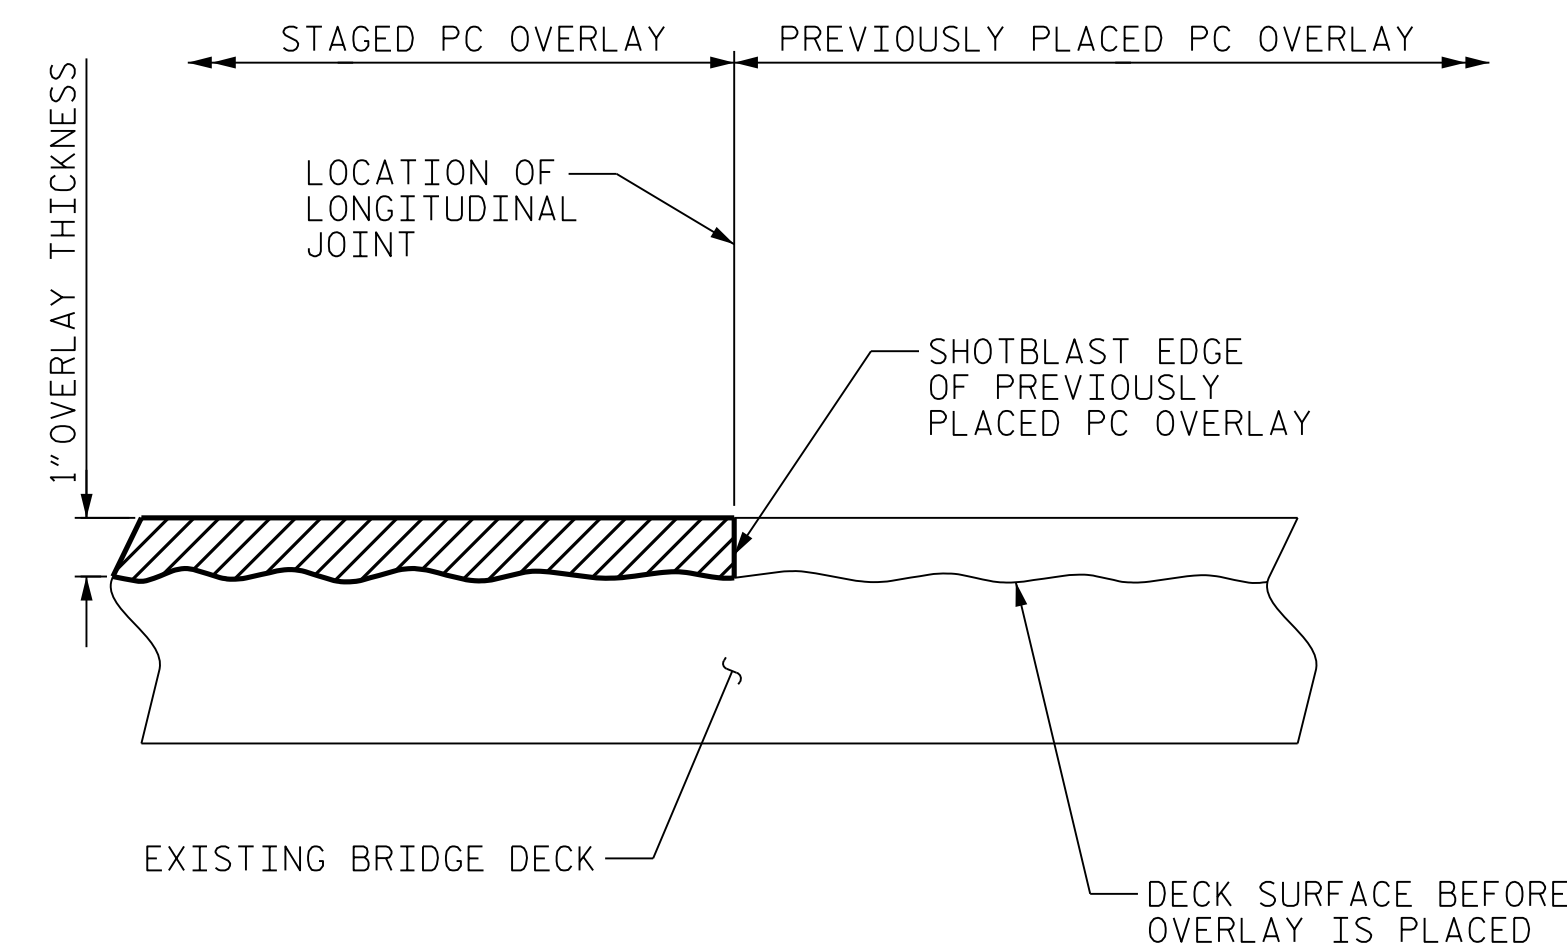

**STAGED PC OVERLAY JOINT**

(AS NEEDED)

PROJECT NO. 15BPR.39  
 ROCKINGHAM COUNTY  
 BRIDGE NO. 780132

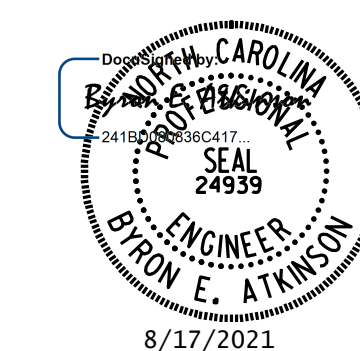

STATE OF NORTH CAROLINA  
 DEPARTMENT OF TRANSPORTATION  
 RALEIGH  
**TYPICAL SECTION & PC OVERLAY DETAILS**

**DOCUMENT NOT CONSIDERED FINAL UNLESS ALL SIGNATURES COMPLETED**

MI ENGINEERING  
 1011 SCHAUB DRIVE, SUITE 100  
 RALEIGH, NC 27606  
 (919) 851-6606  
 FIRM PE NUMBER: P-0671

| REVISIONS |     |       |     |     |       | SHEET NO.    |
|-----------|-----|-------|-----|-----|-------|--------------|
| NO.       | BY: | DATE: | NO. | BY: | DATE: | S-3          |
| 1         |     |       | 3   |     |       | TOTAL SHEETS |
| 2         |     |       | 4   |     |       | 16           |

DRAWN BY : W. O. KEITH DATE : 01/19  
 CHECKED BY : B.E. ATKINSON DATE : 02/19  
 DESIGN ENGINEER OF RECORD : B.E. ATKINSON DATE : 02/19

8/17/2021 9:03:20 AM User: blanning  
 Filename: N:\NC Bridges\2018 Archive\MI800\112.Rockingham 132 Rehab\Structure\401\_009\_15BPR39\_SML\_TSI\_780132.dgn