


6/23/16

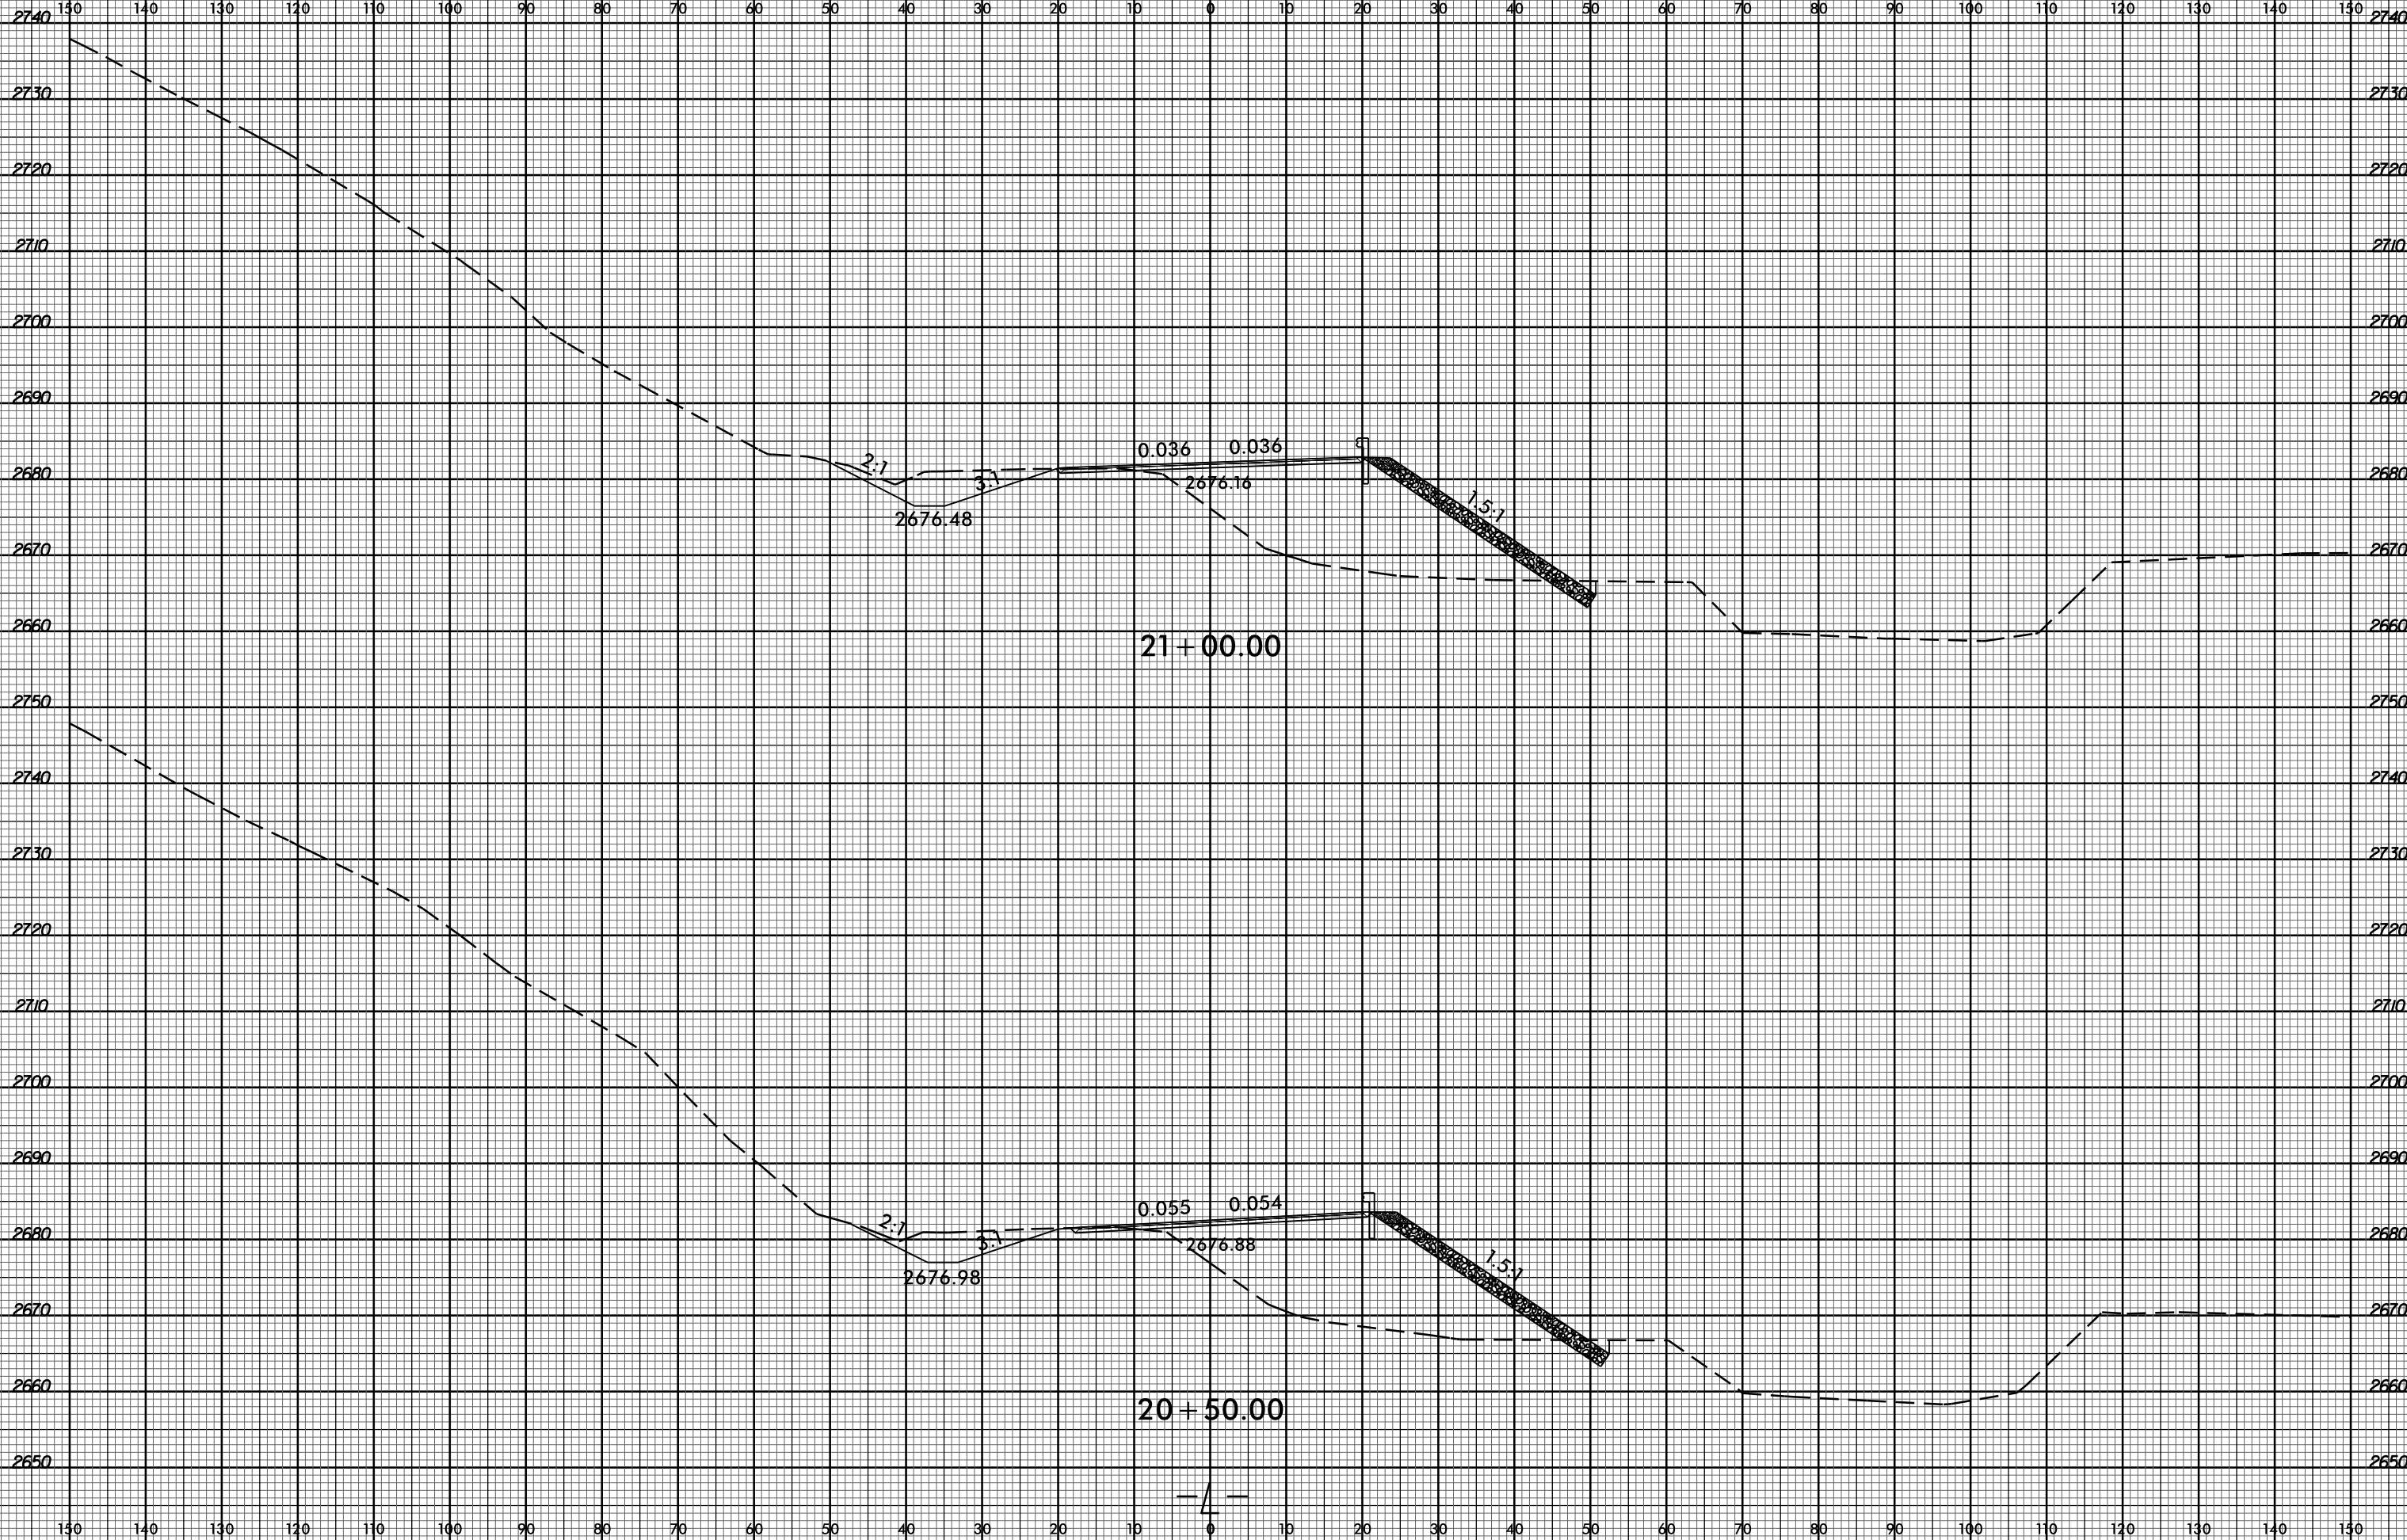

PROJ. REFERENCE NO.
BR-0002

SHEET NO.
X-12



20-NOV-2020 10:28
F:\Projects\Corridor Modeling\BR0002_Rdy_xp1.dgn
\$\$\$\$\$USERNAME\$\$\$\$\$