


6/23/16



PROJ. REFERENCE NO.  
BR-0002

SHEET NO.  
X-21

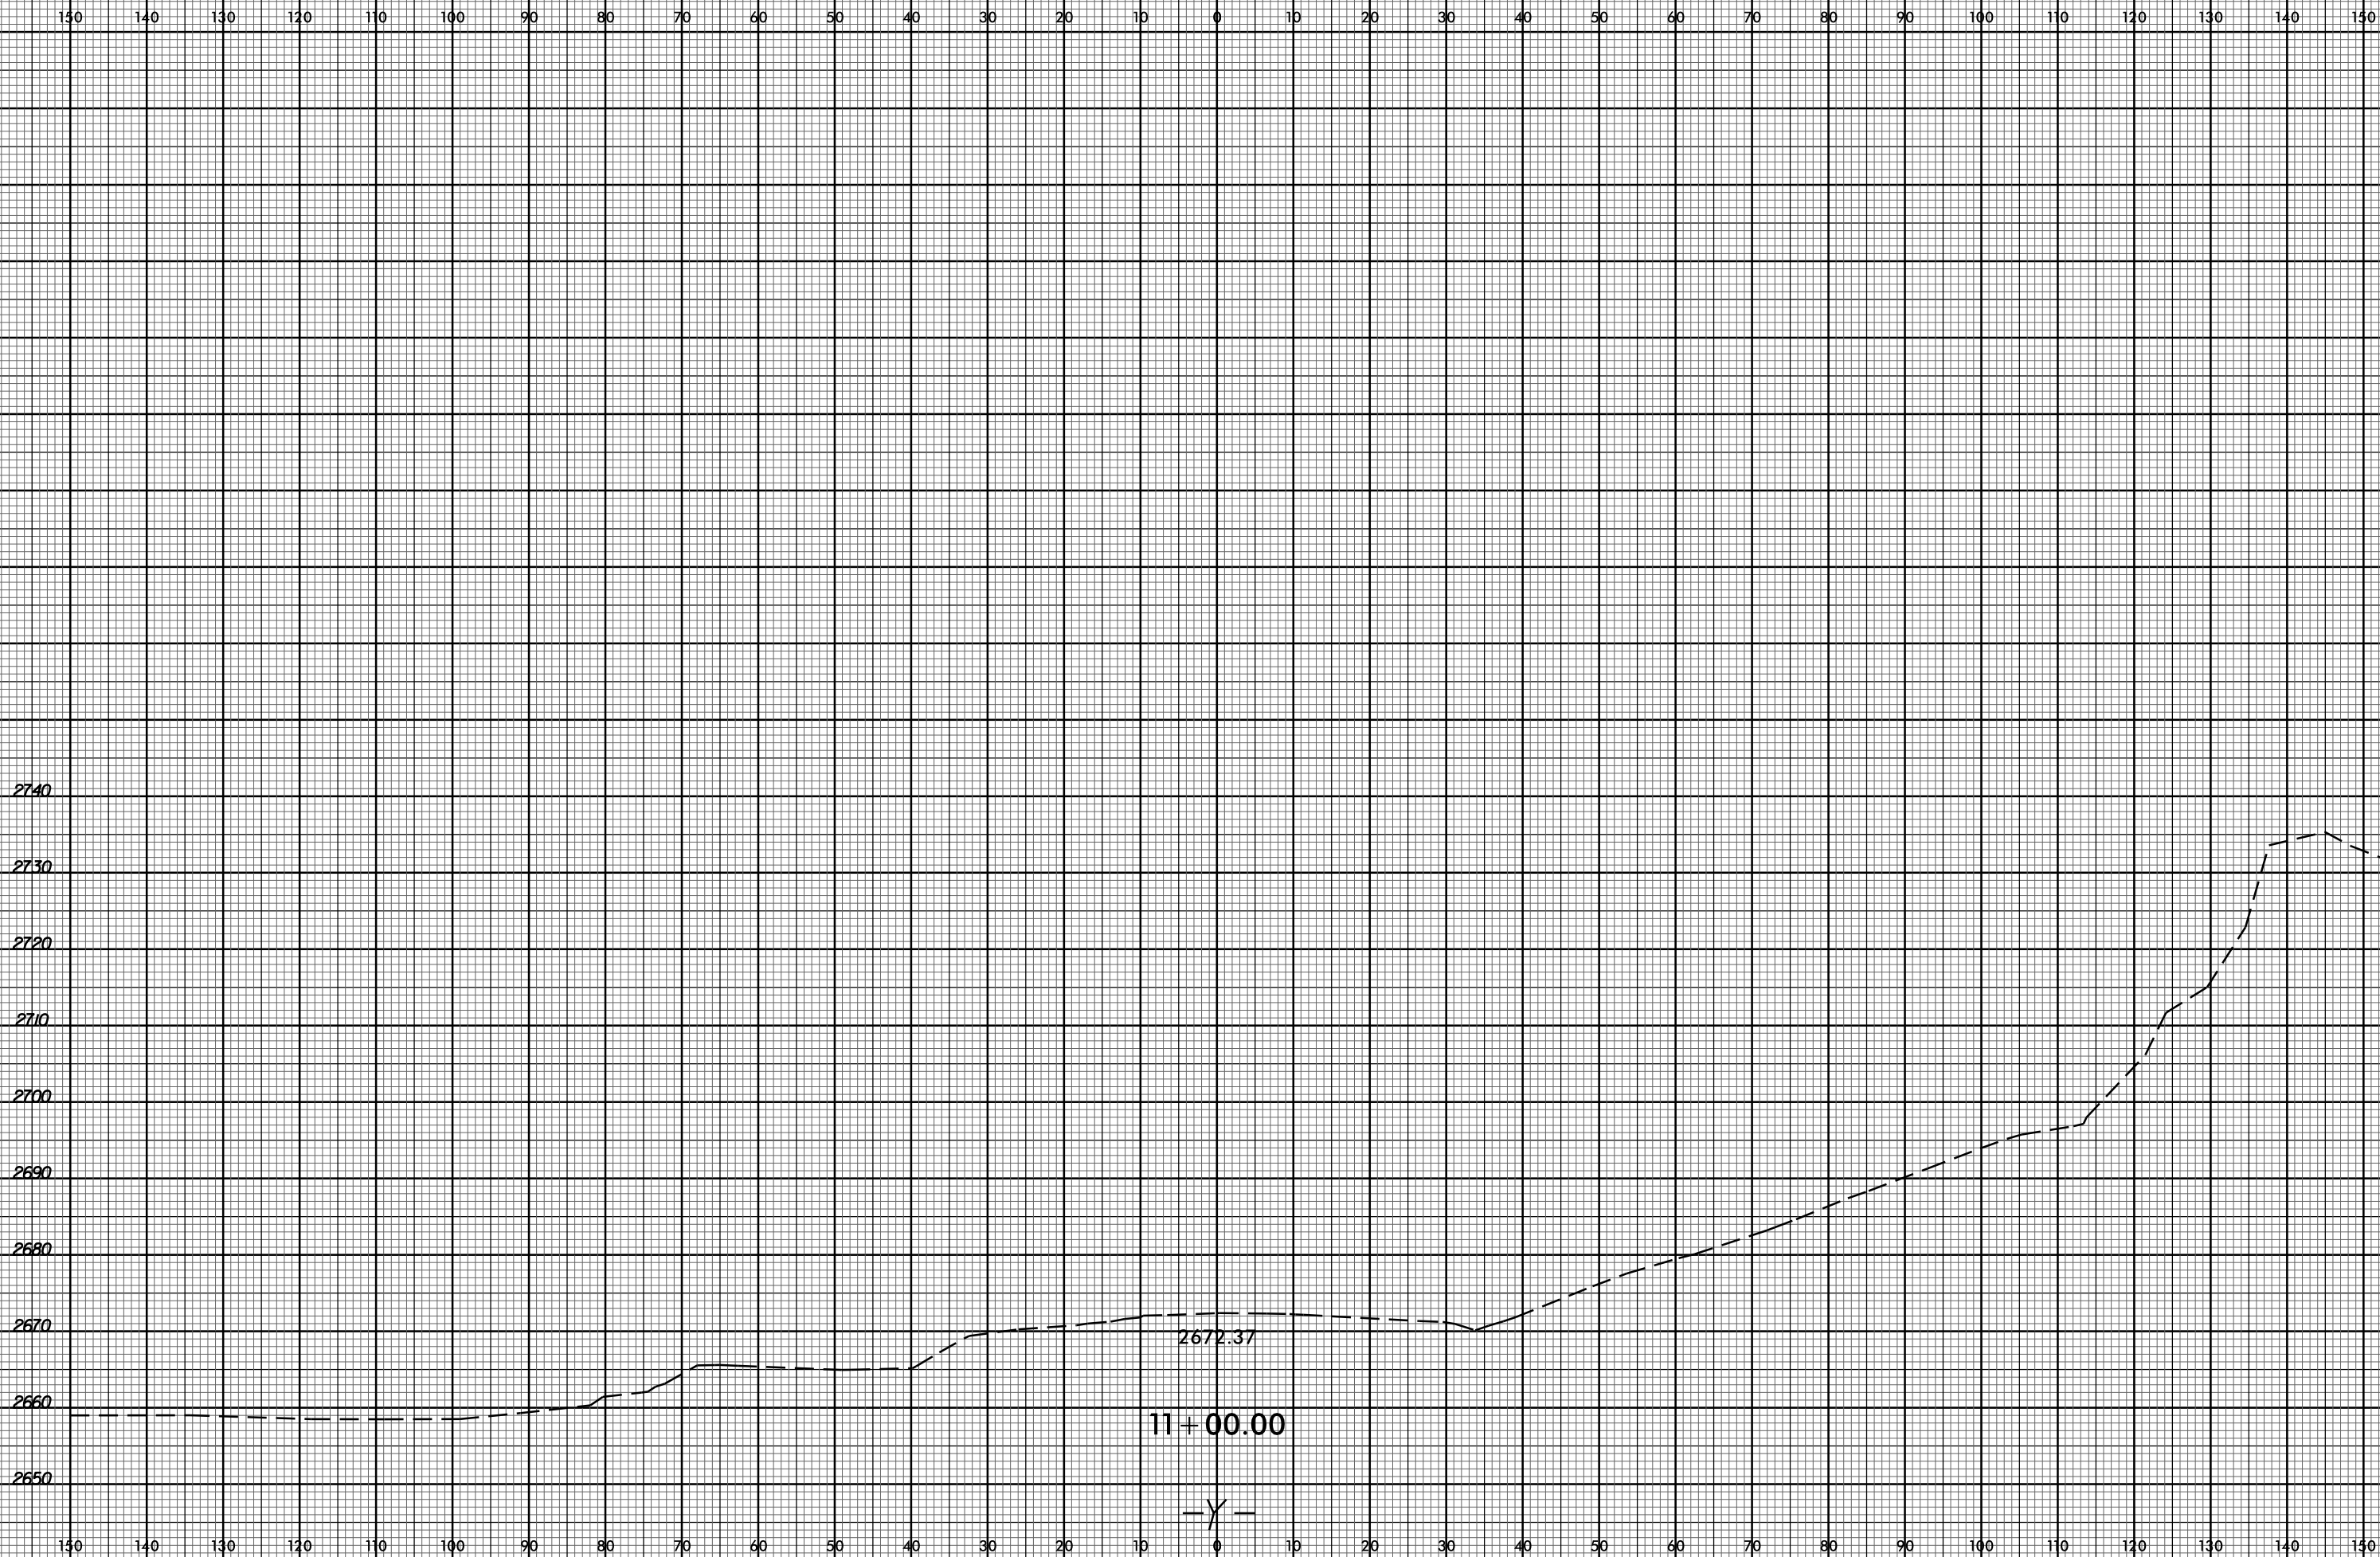

28-MAY-2020 07:36  
R:\Projects\Corridor Modeling\BR0002\_Rdy\_xpl\_Y.dgn  
\$\$\$\$SERIAL\$\$\$\$

11+00.00

-Y-