


6/23/16



PROJ. REFERENCE NO.
BR-0002

SHEET NO.
X-26

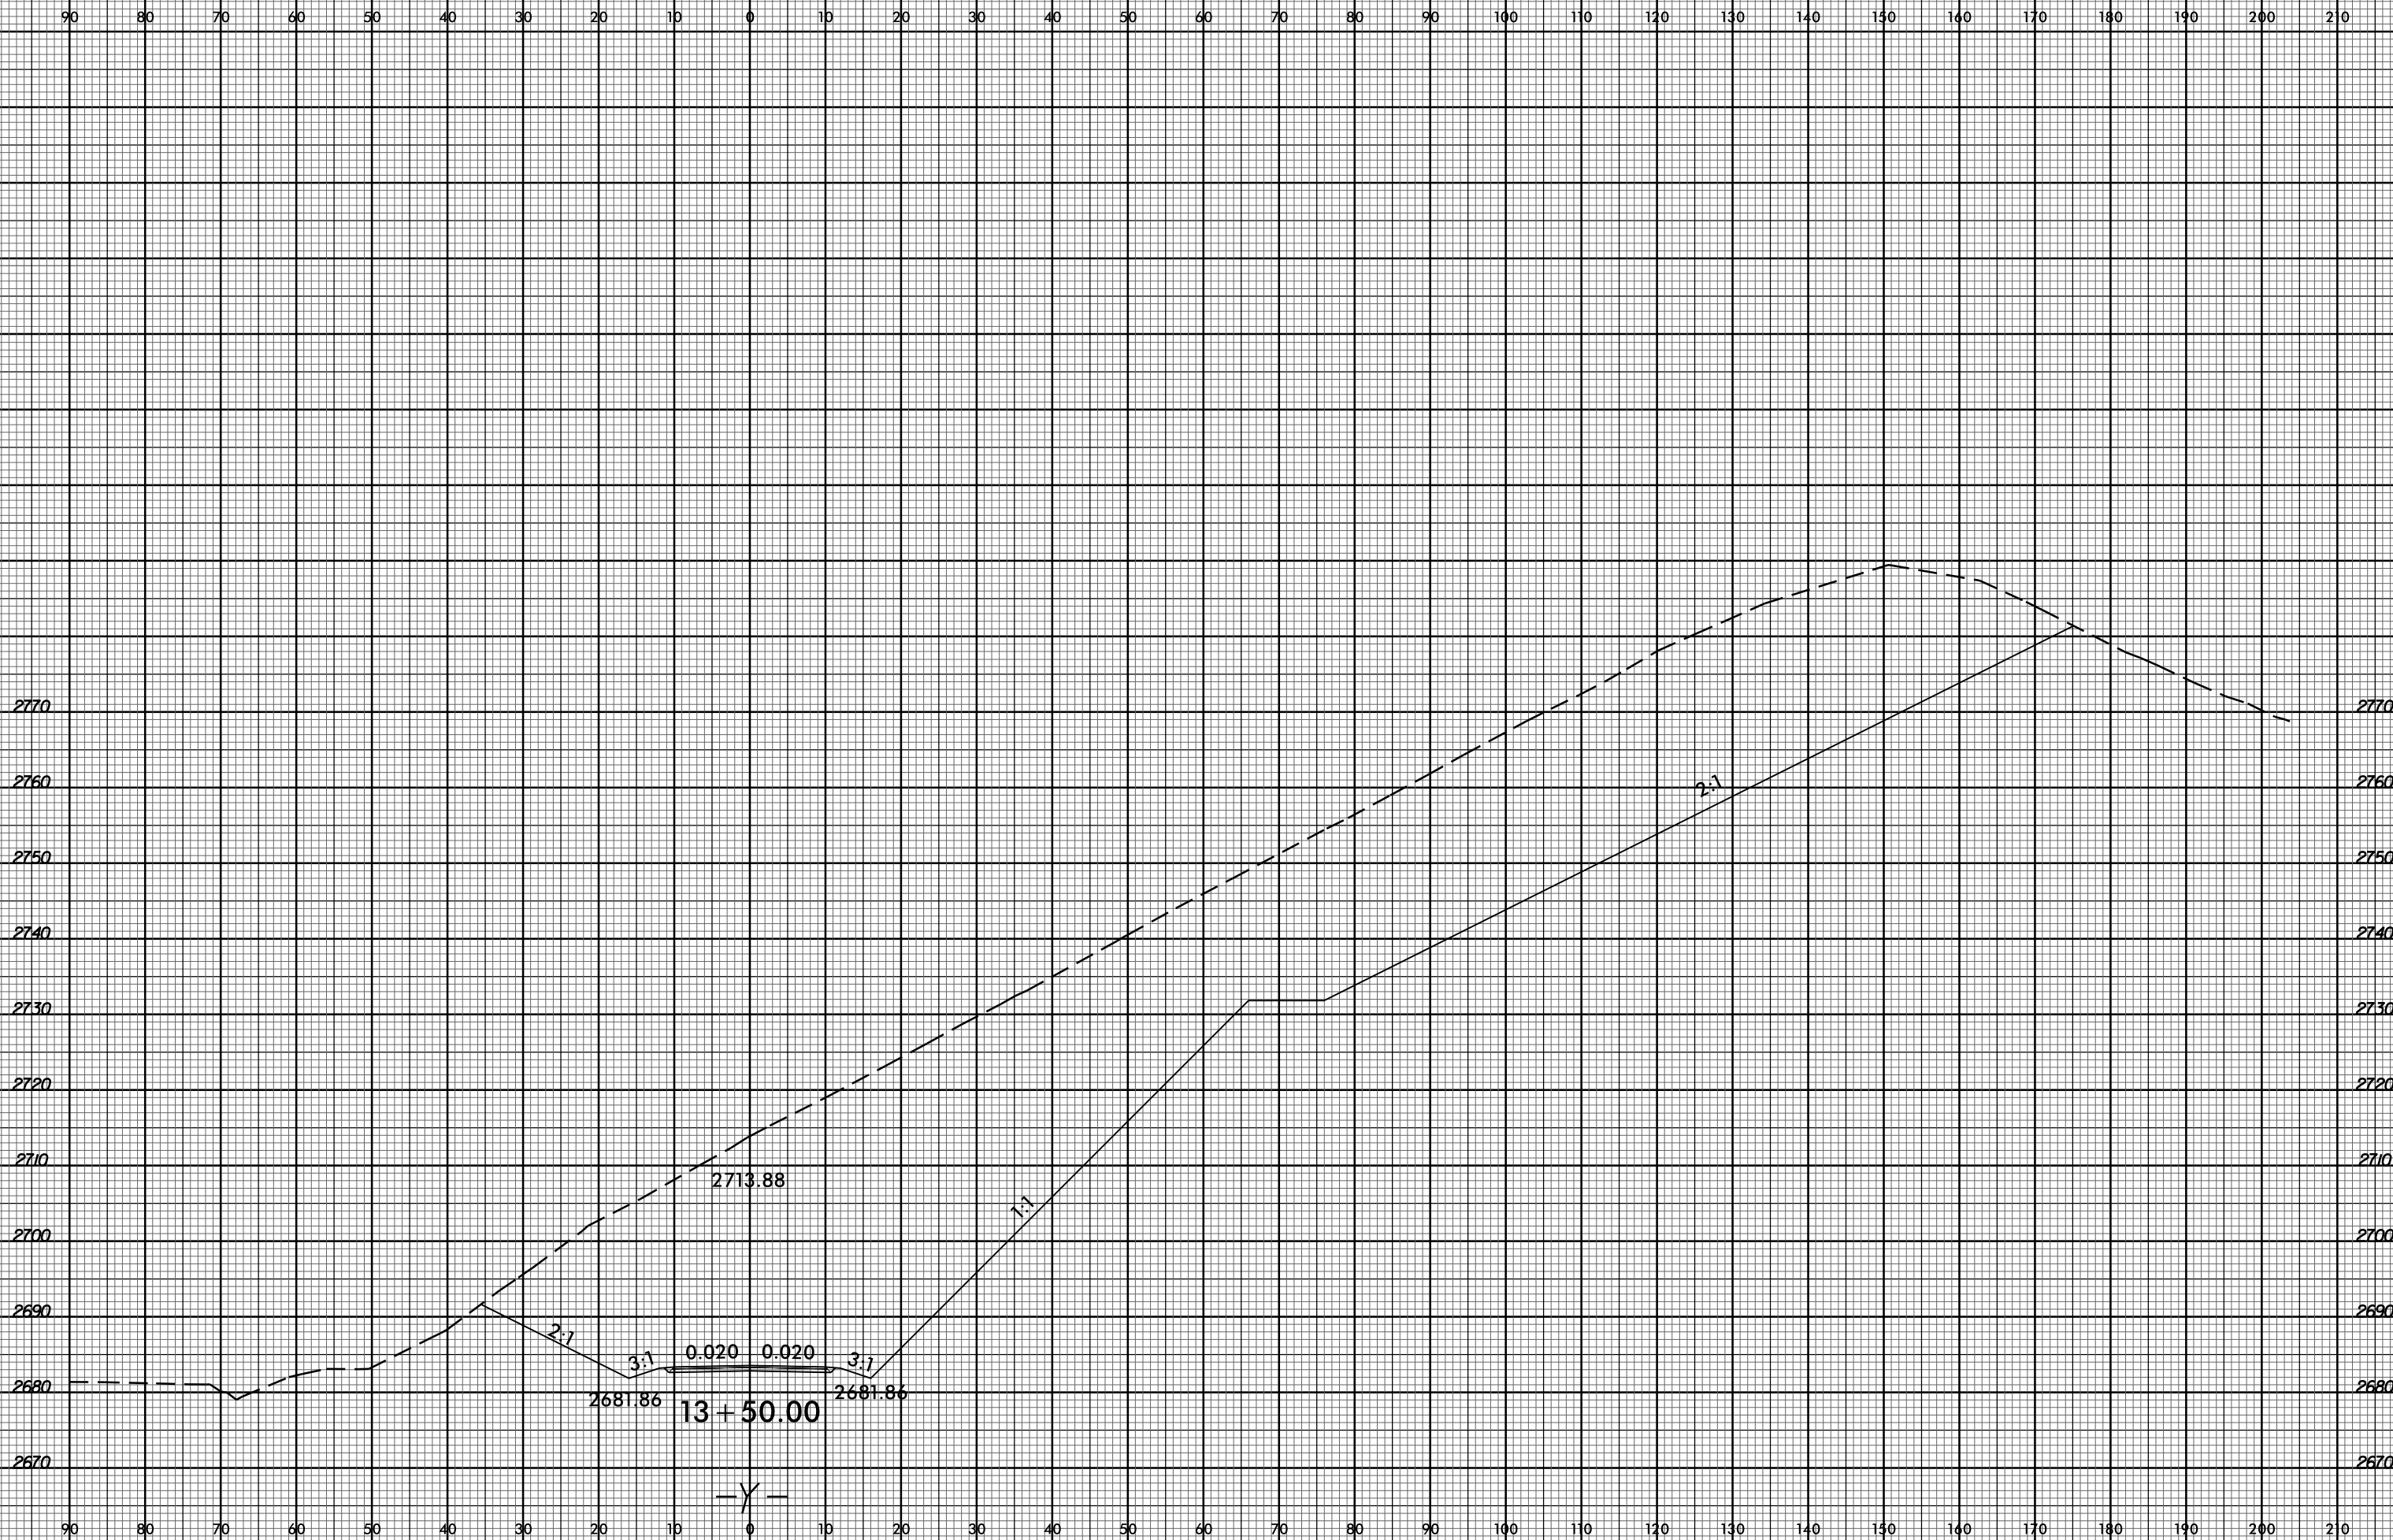

29-MAY-2020 07:45
 R:\Projects\Corridor Modeling\BR0002_Rdy_xpl_Y.dgn
 \$\$\$SERRA\$\$\$