


6/23/16



PROJ. REFERENCE NO.
BR-0002

SHEET NO.
X-29

90 80 70 60 50 40 30 20 10 0 10 20 30 40 50 60 70 80 90 100 110 120 130 140 150 160 170 180 190 200 210

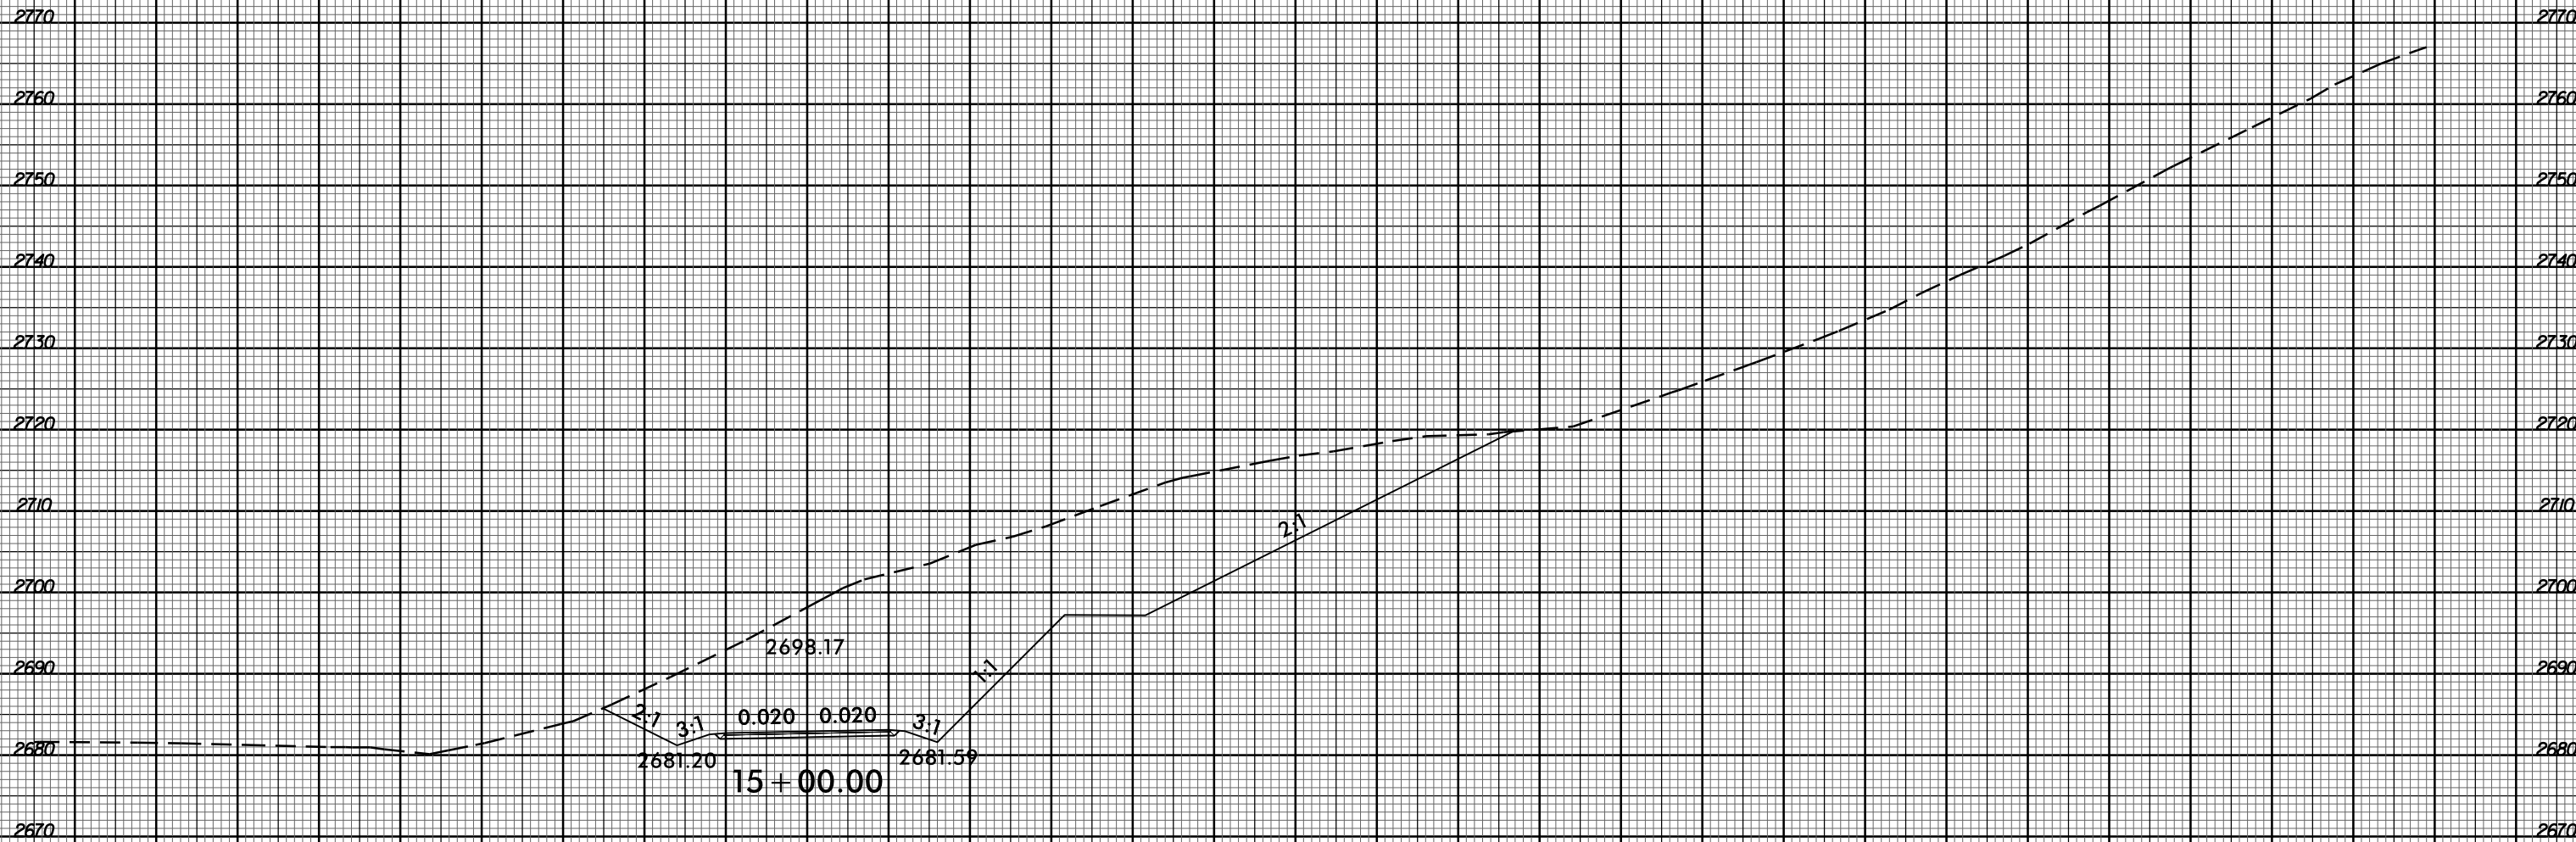

-Y-

90 80 70 60 50 40 30 20 10 0 10 20 30 40 50 60 70 80 90 100 110 120 130 140 150 160 170 180 190 200 210

29-MAY-2020 07:48
 R:\Projects\Corridor\BR0002_Rdy_xpl_Y.dgn
 \$\$\$SERRA\$\$\$