


BR-0002

CROSS SECTION INDEX

LOCATION


SEET NO.

-L-	X-2 THRU X-20
-Y-	X-21 THRU X-29
-Y1-	X-30 THRU X-31
-DR1-	X-32 THRU X-33

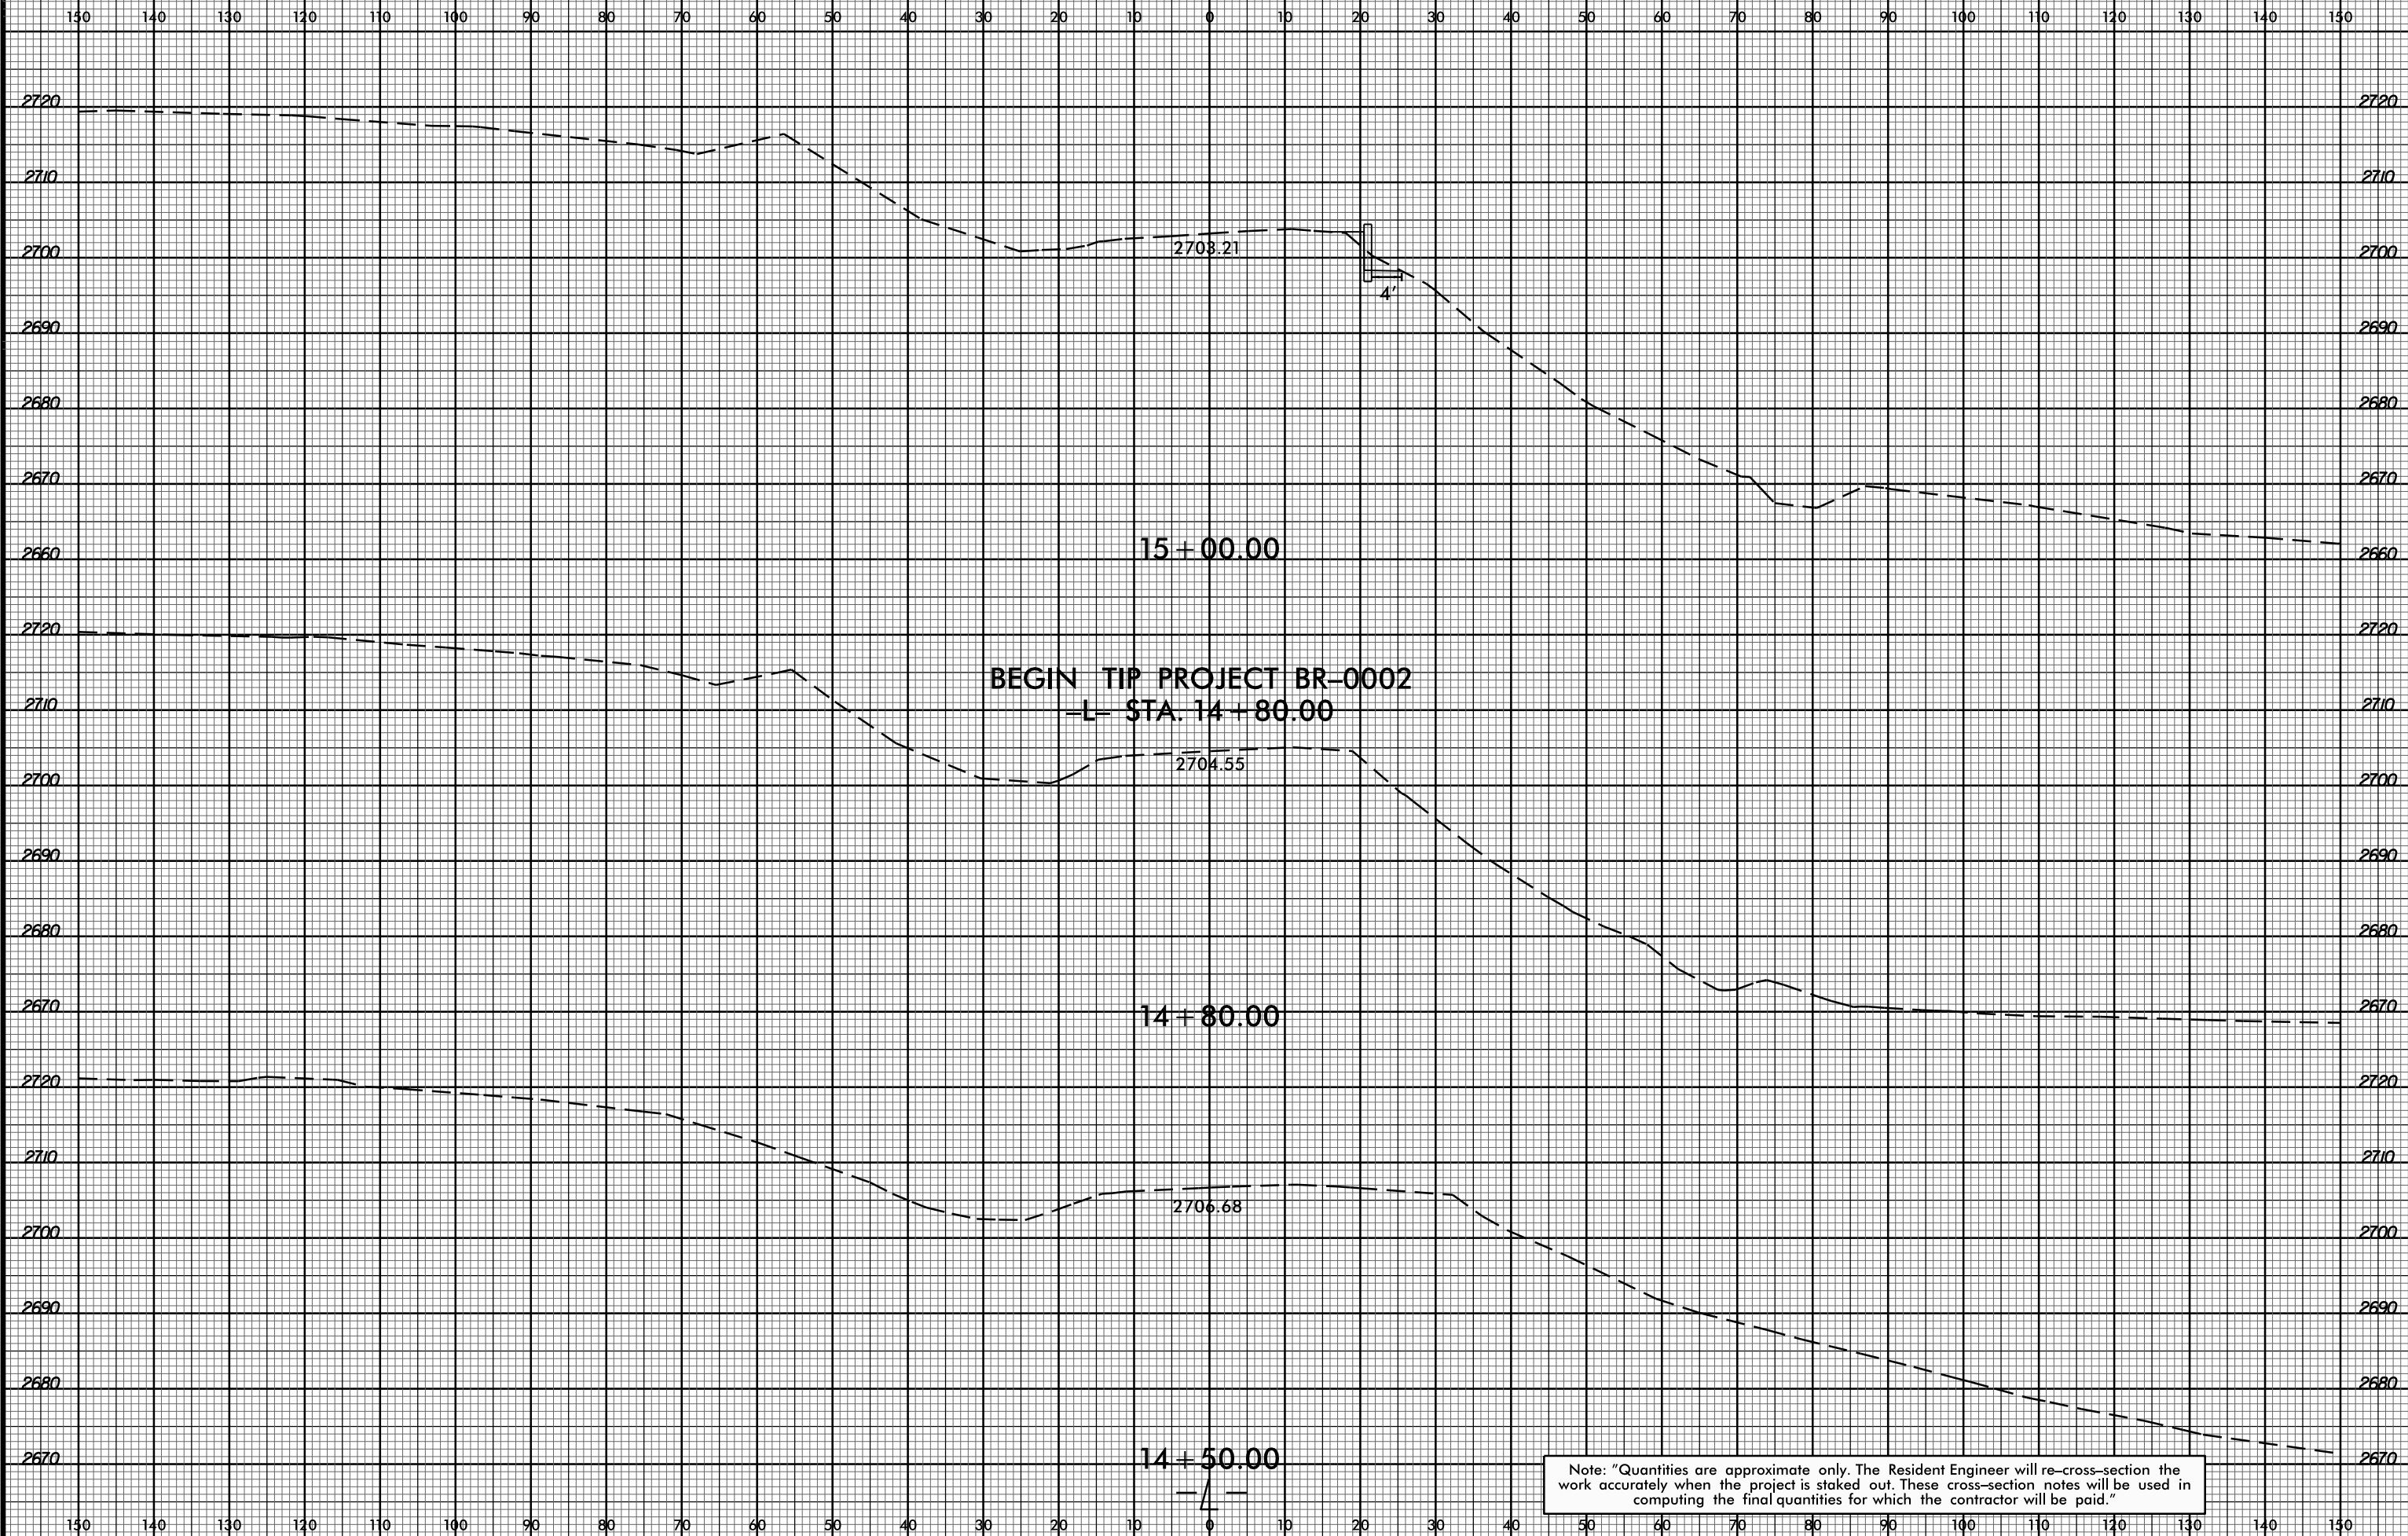

BEGIN TIP PROJECT BR-0002
-L- STA. 14+80.00

Note: "Quantities are approximate only. The Resident Engineer will re-cross-section the work accurately when the project is staked out. These cross-section notes will be used in computing the final quantities for which the contractor will be paid."

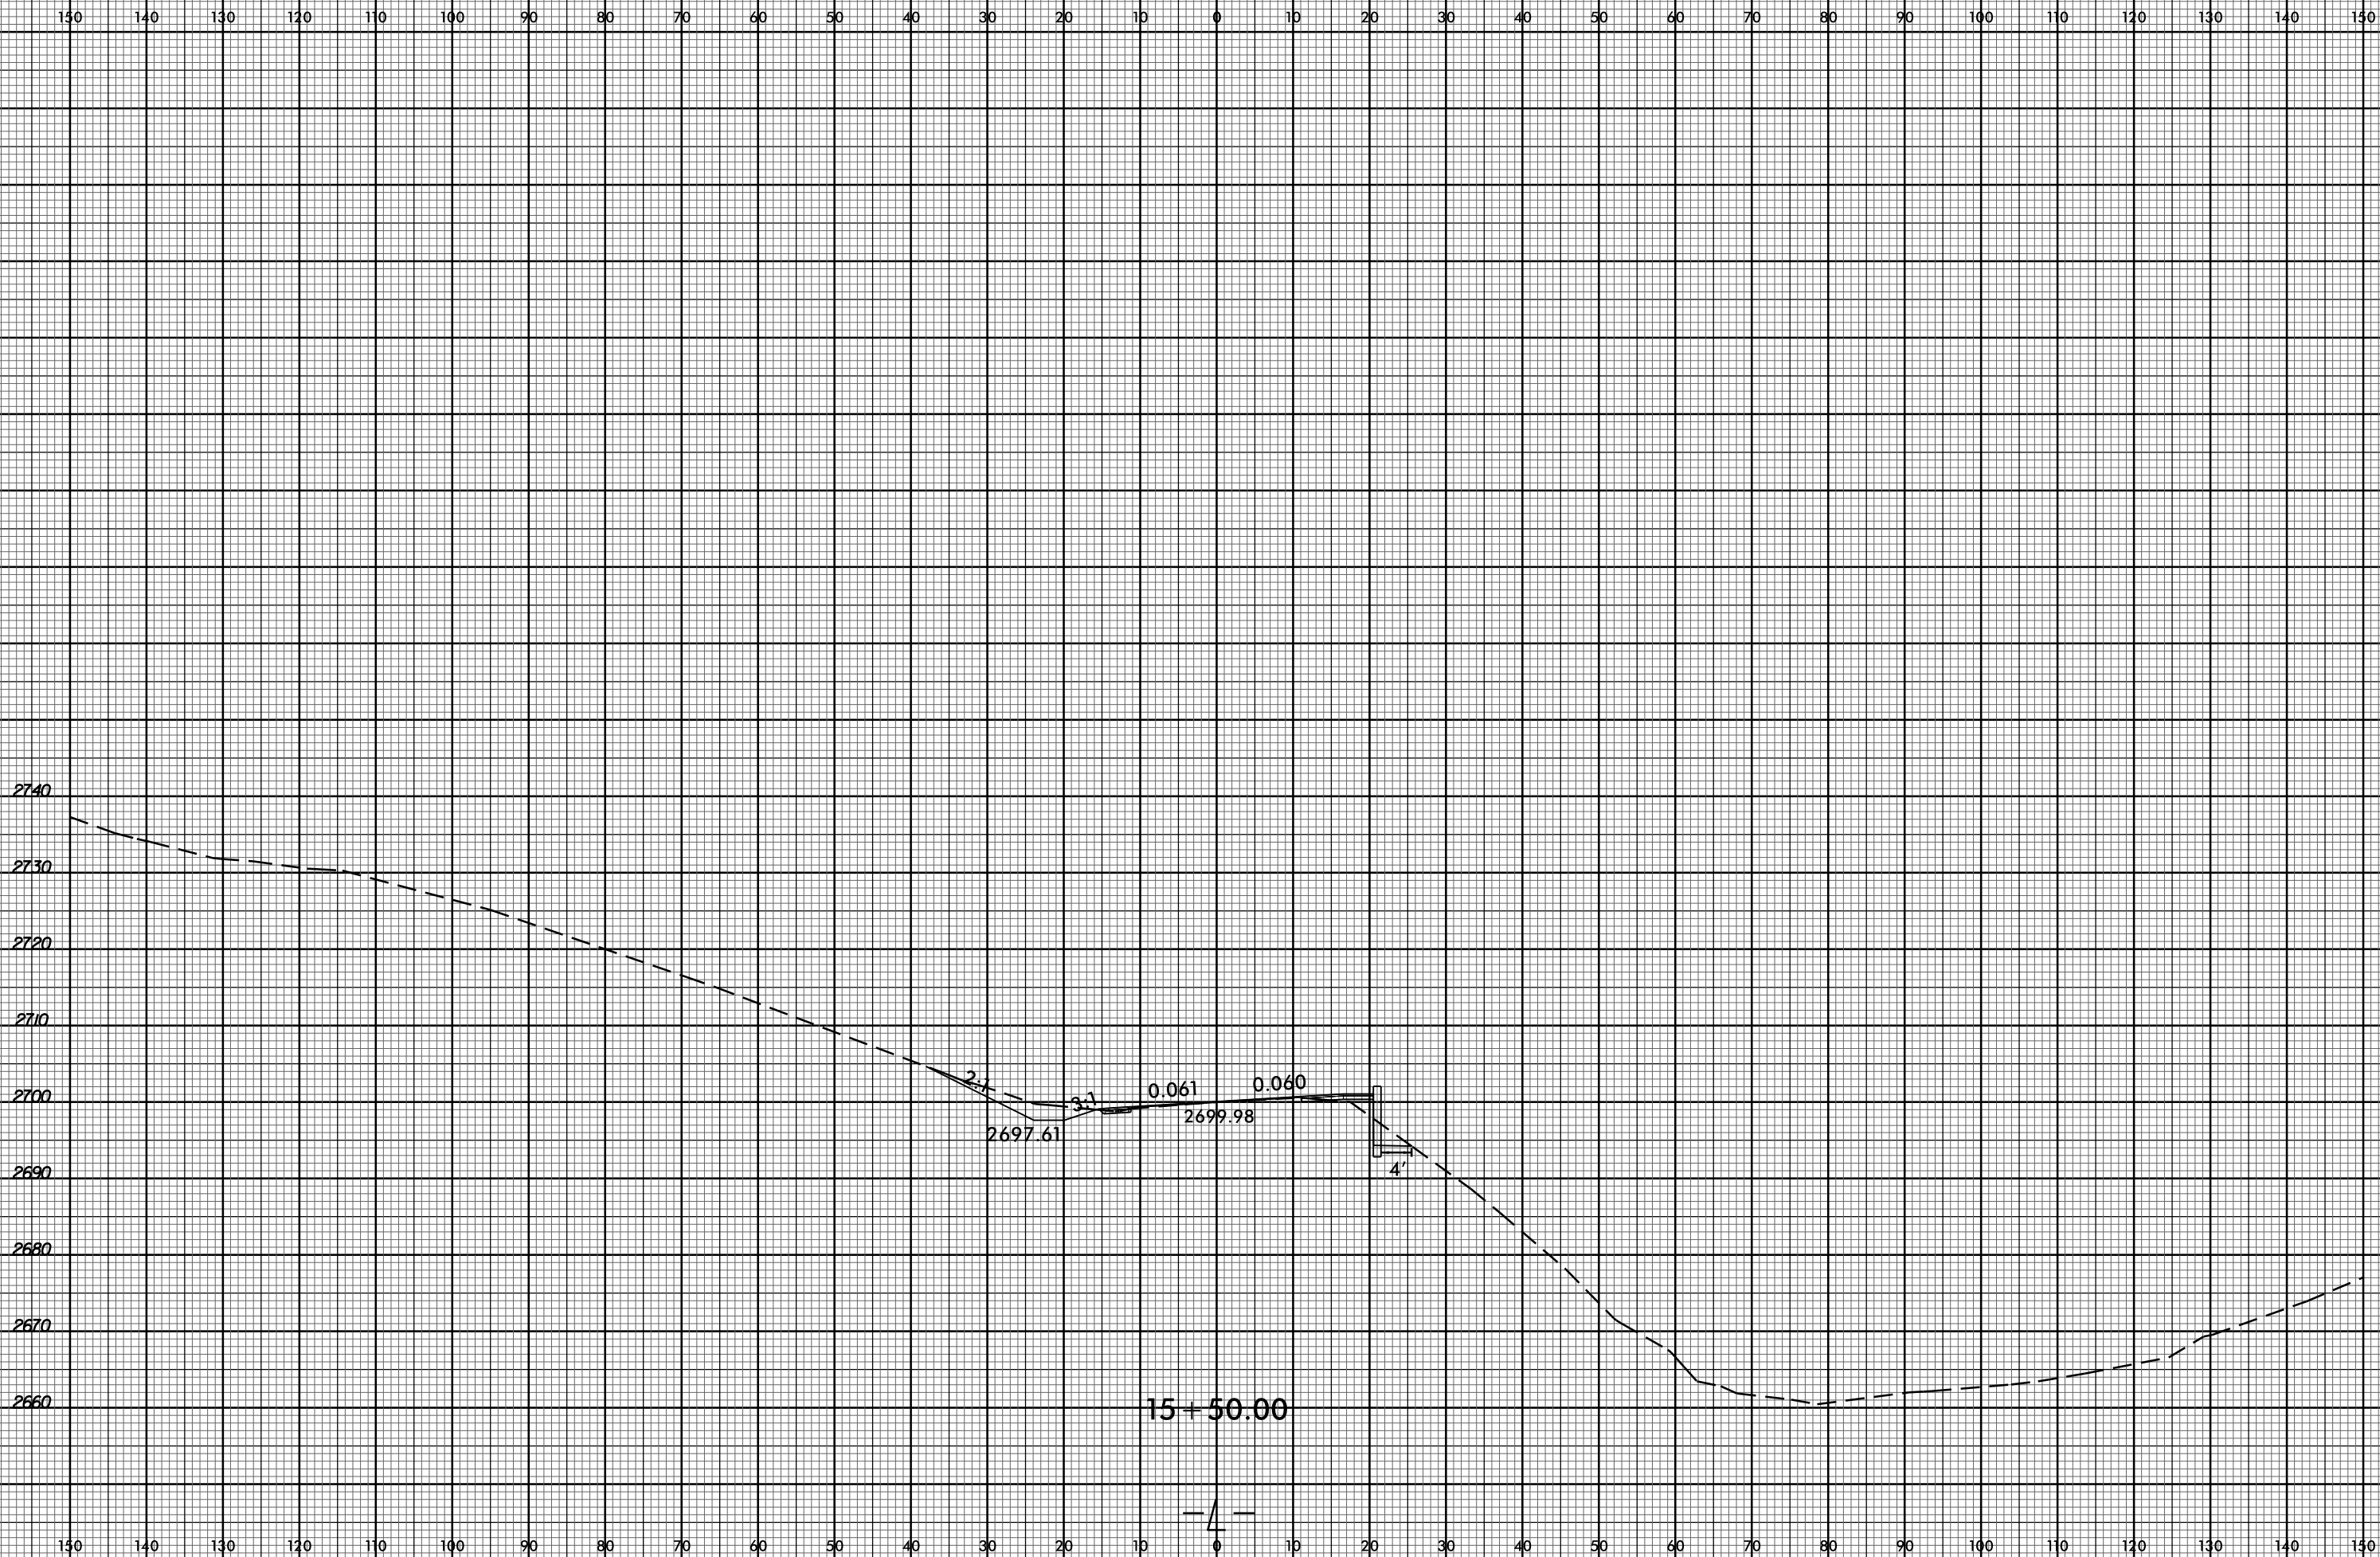

2740 2740

2730 2730

2720 2720

2710 2710

2700 2700

2690 2690

2680 2680

2670 2670

2660 2660

15+50.00

2.1

3.1


0.061


0.060


2697.61


2699.98


4'

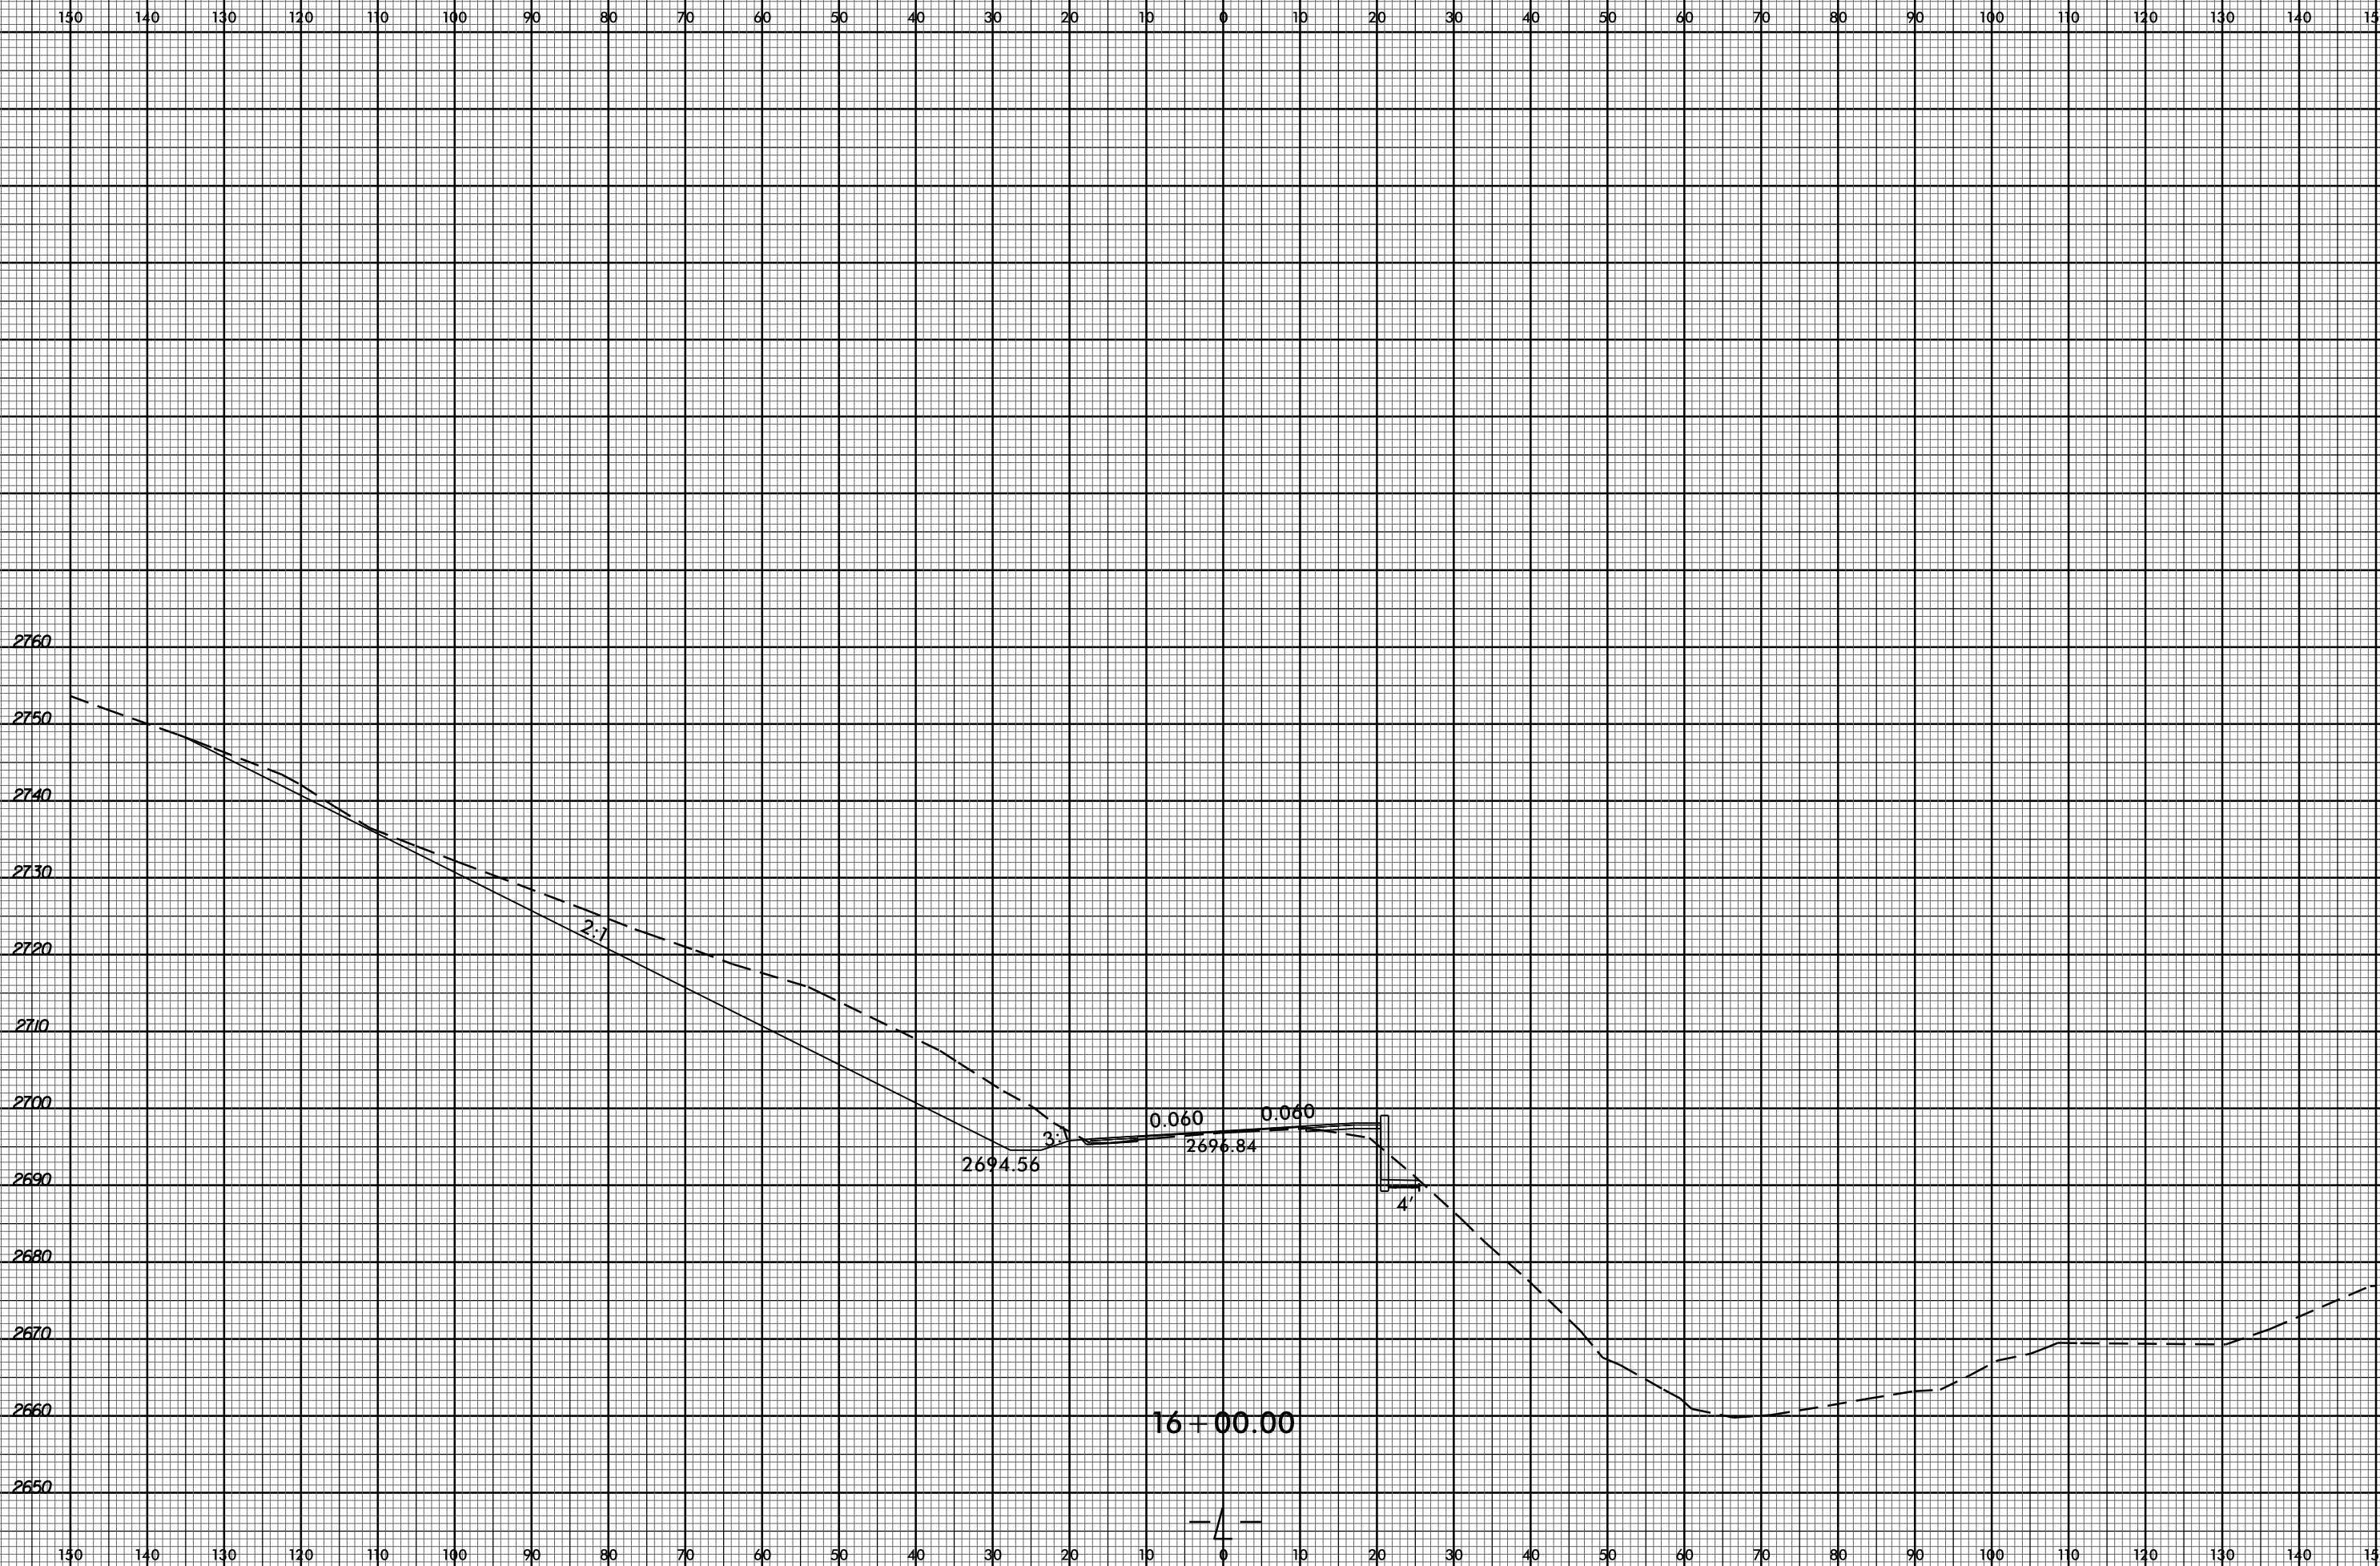

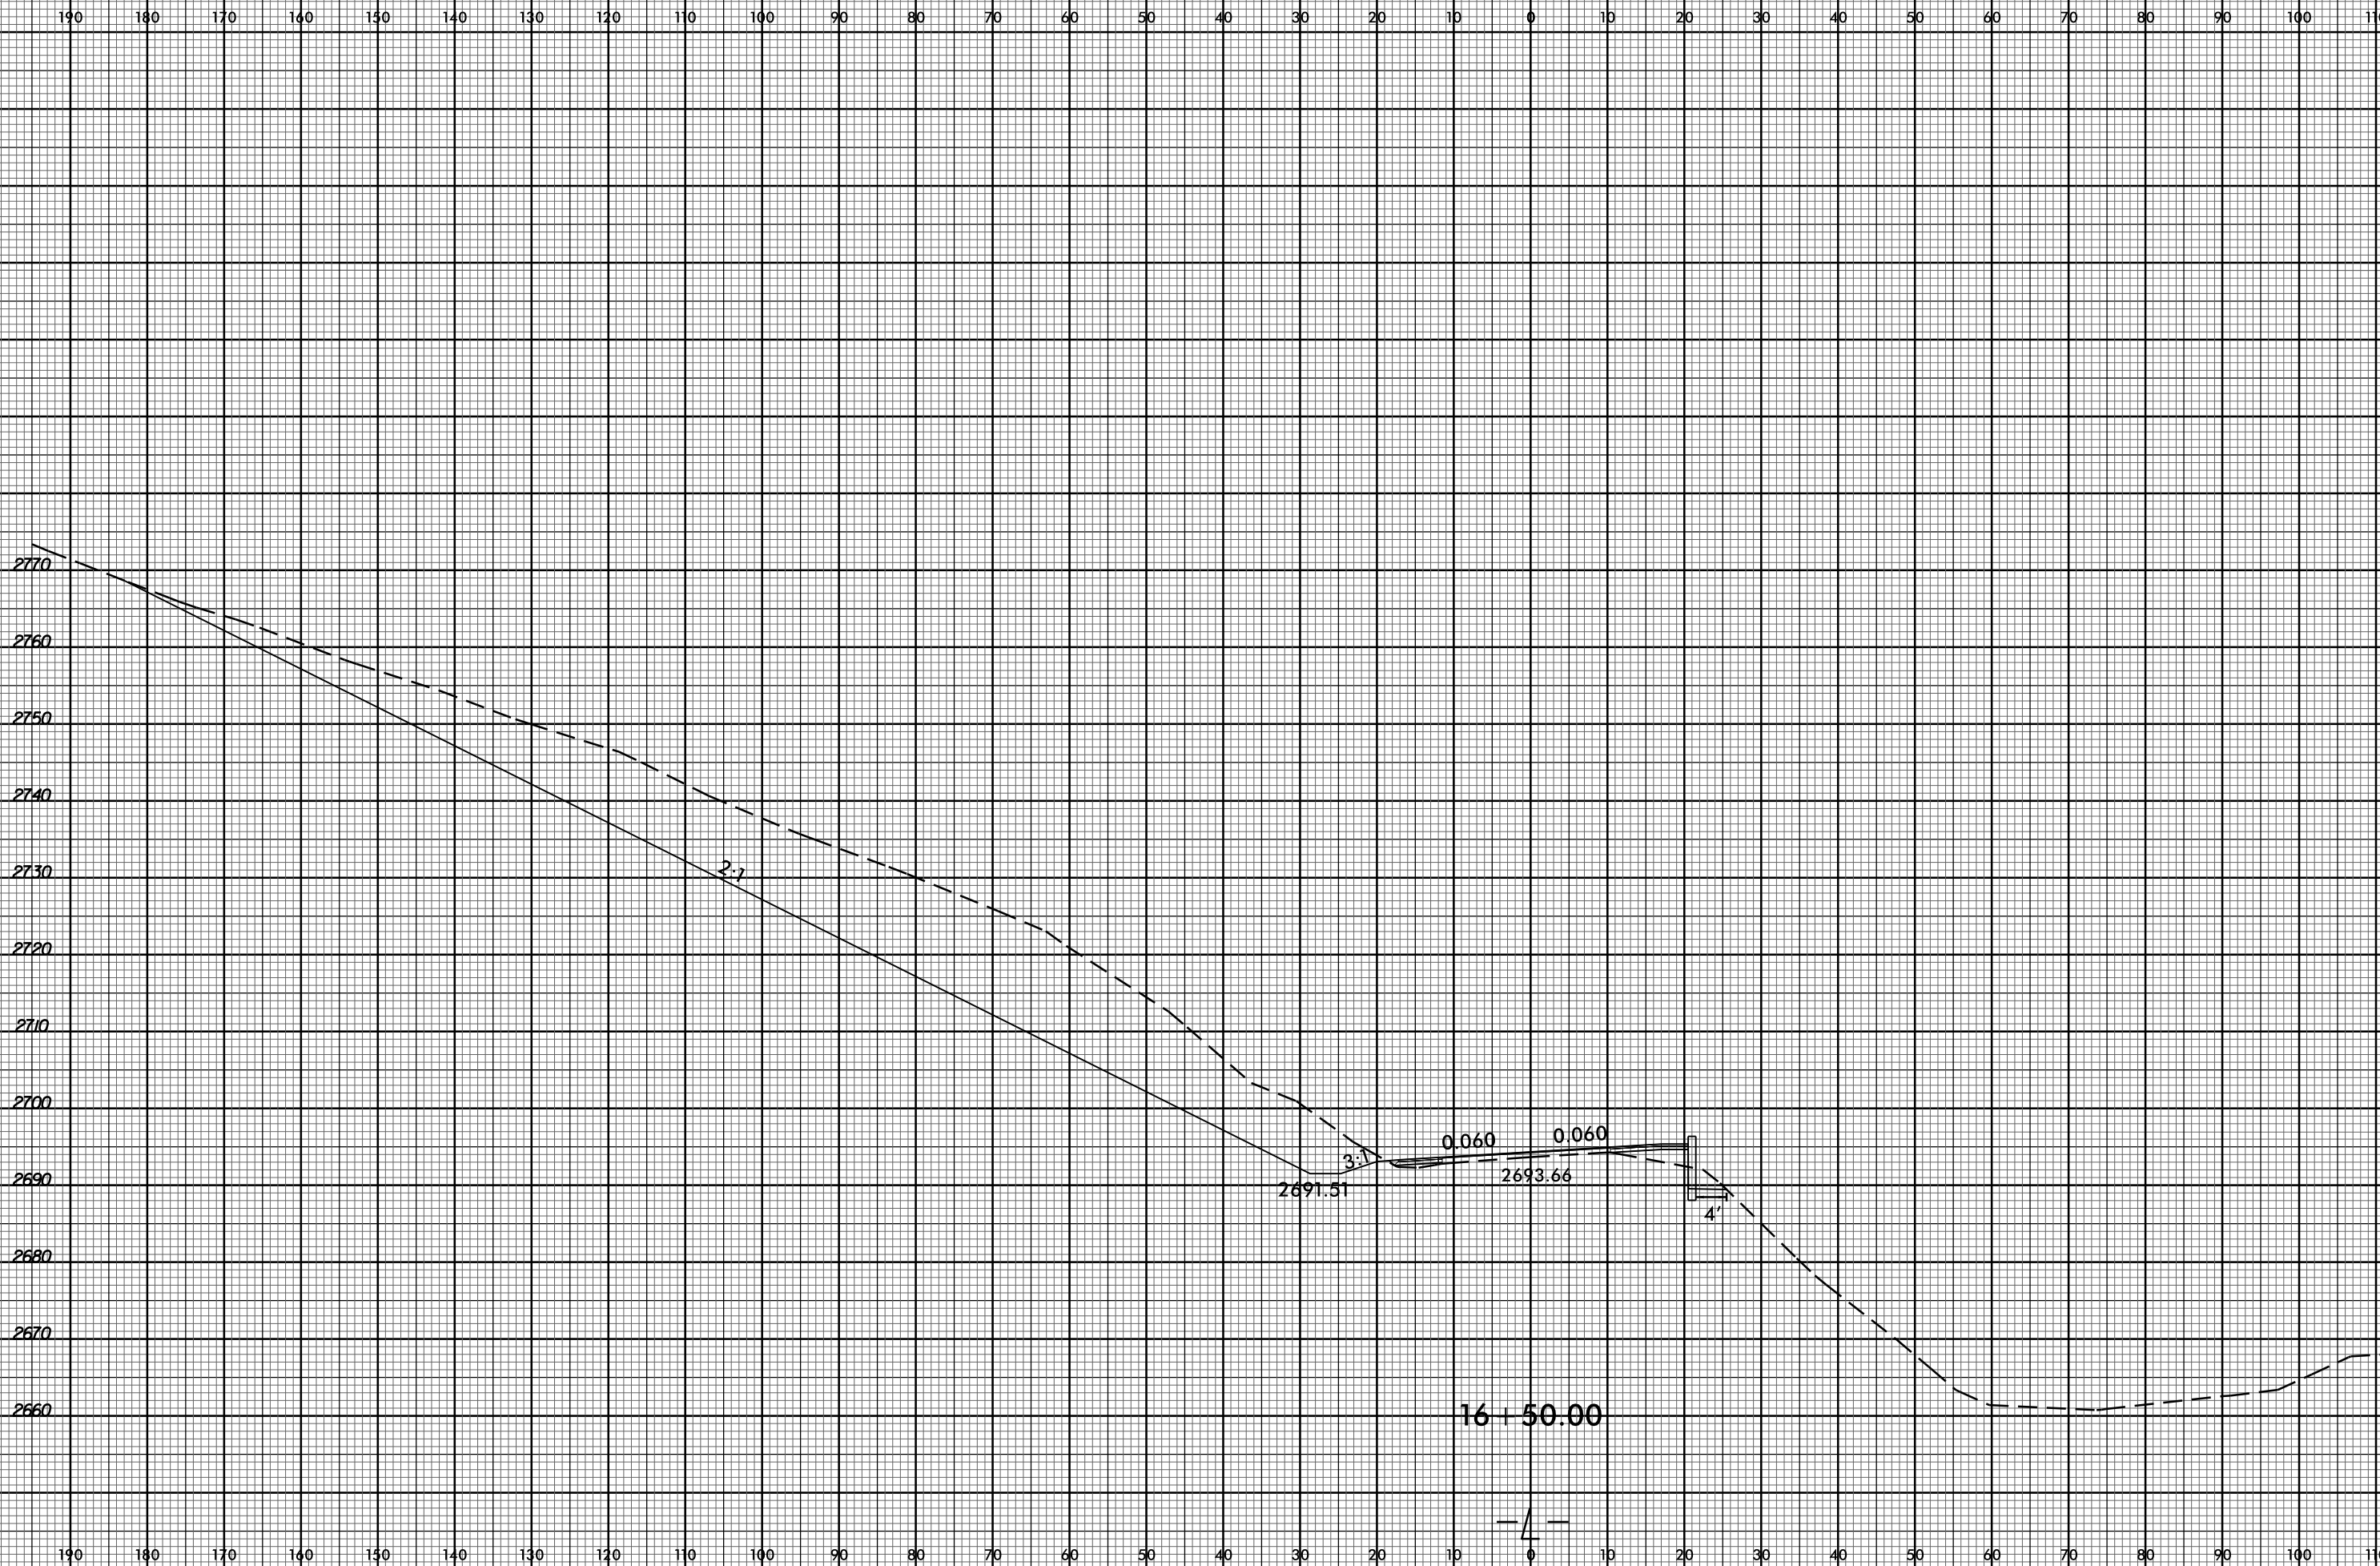

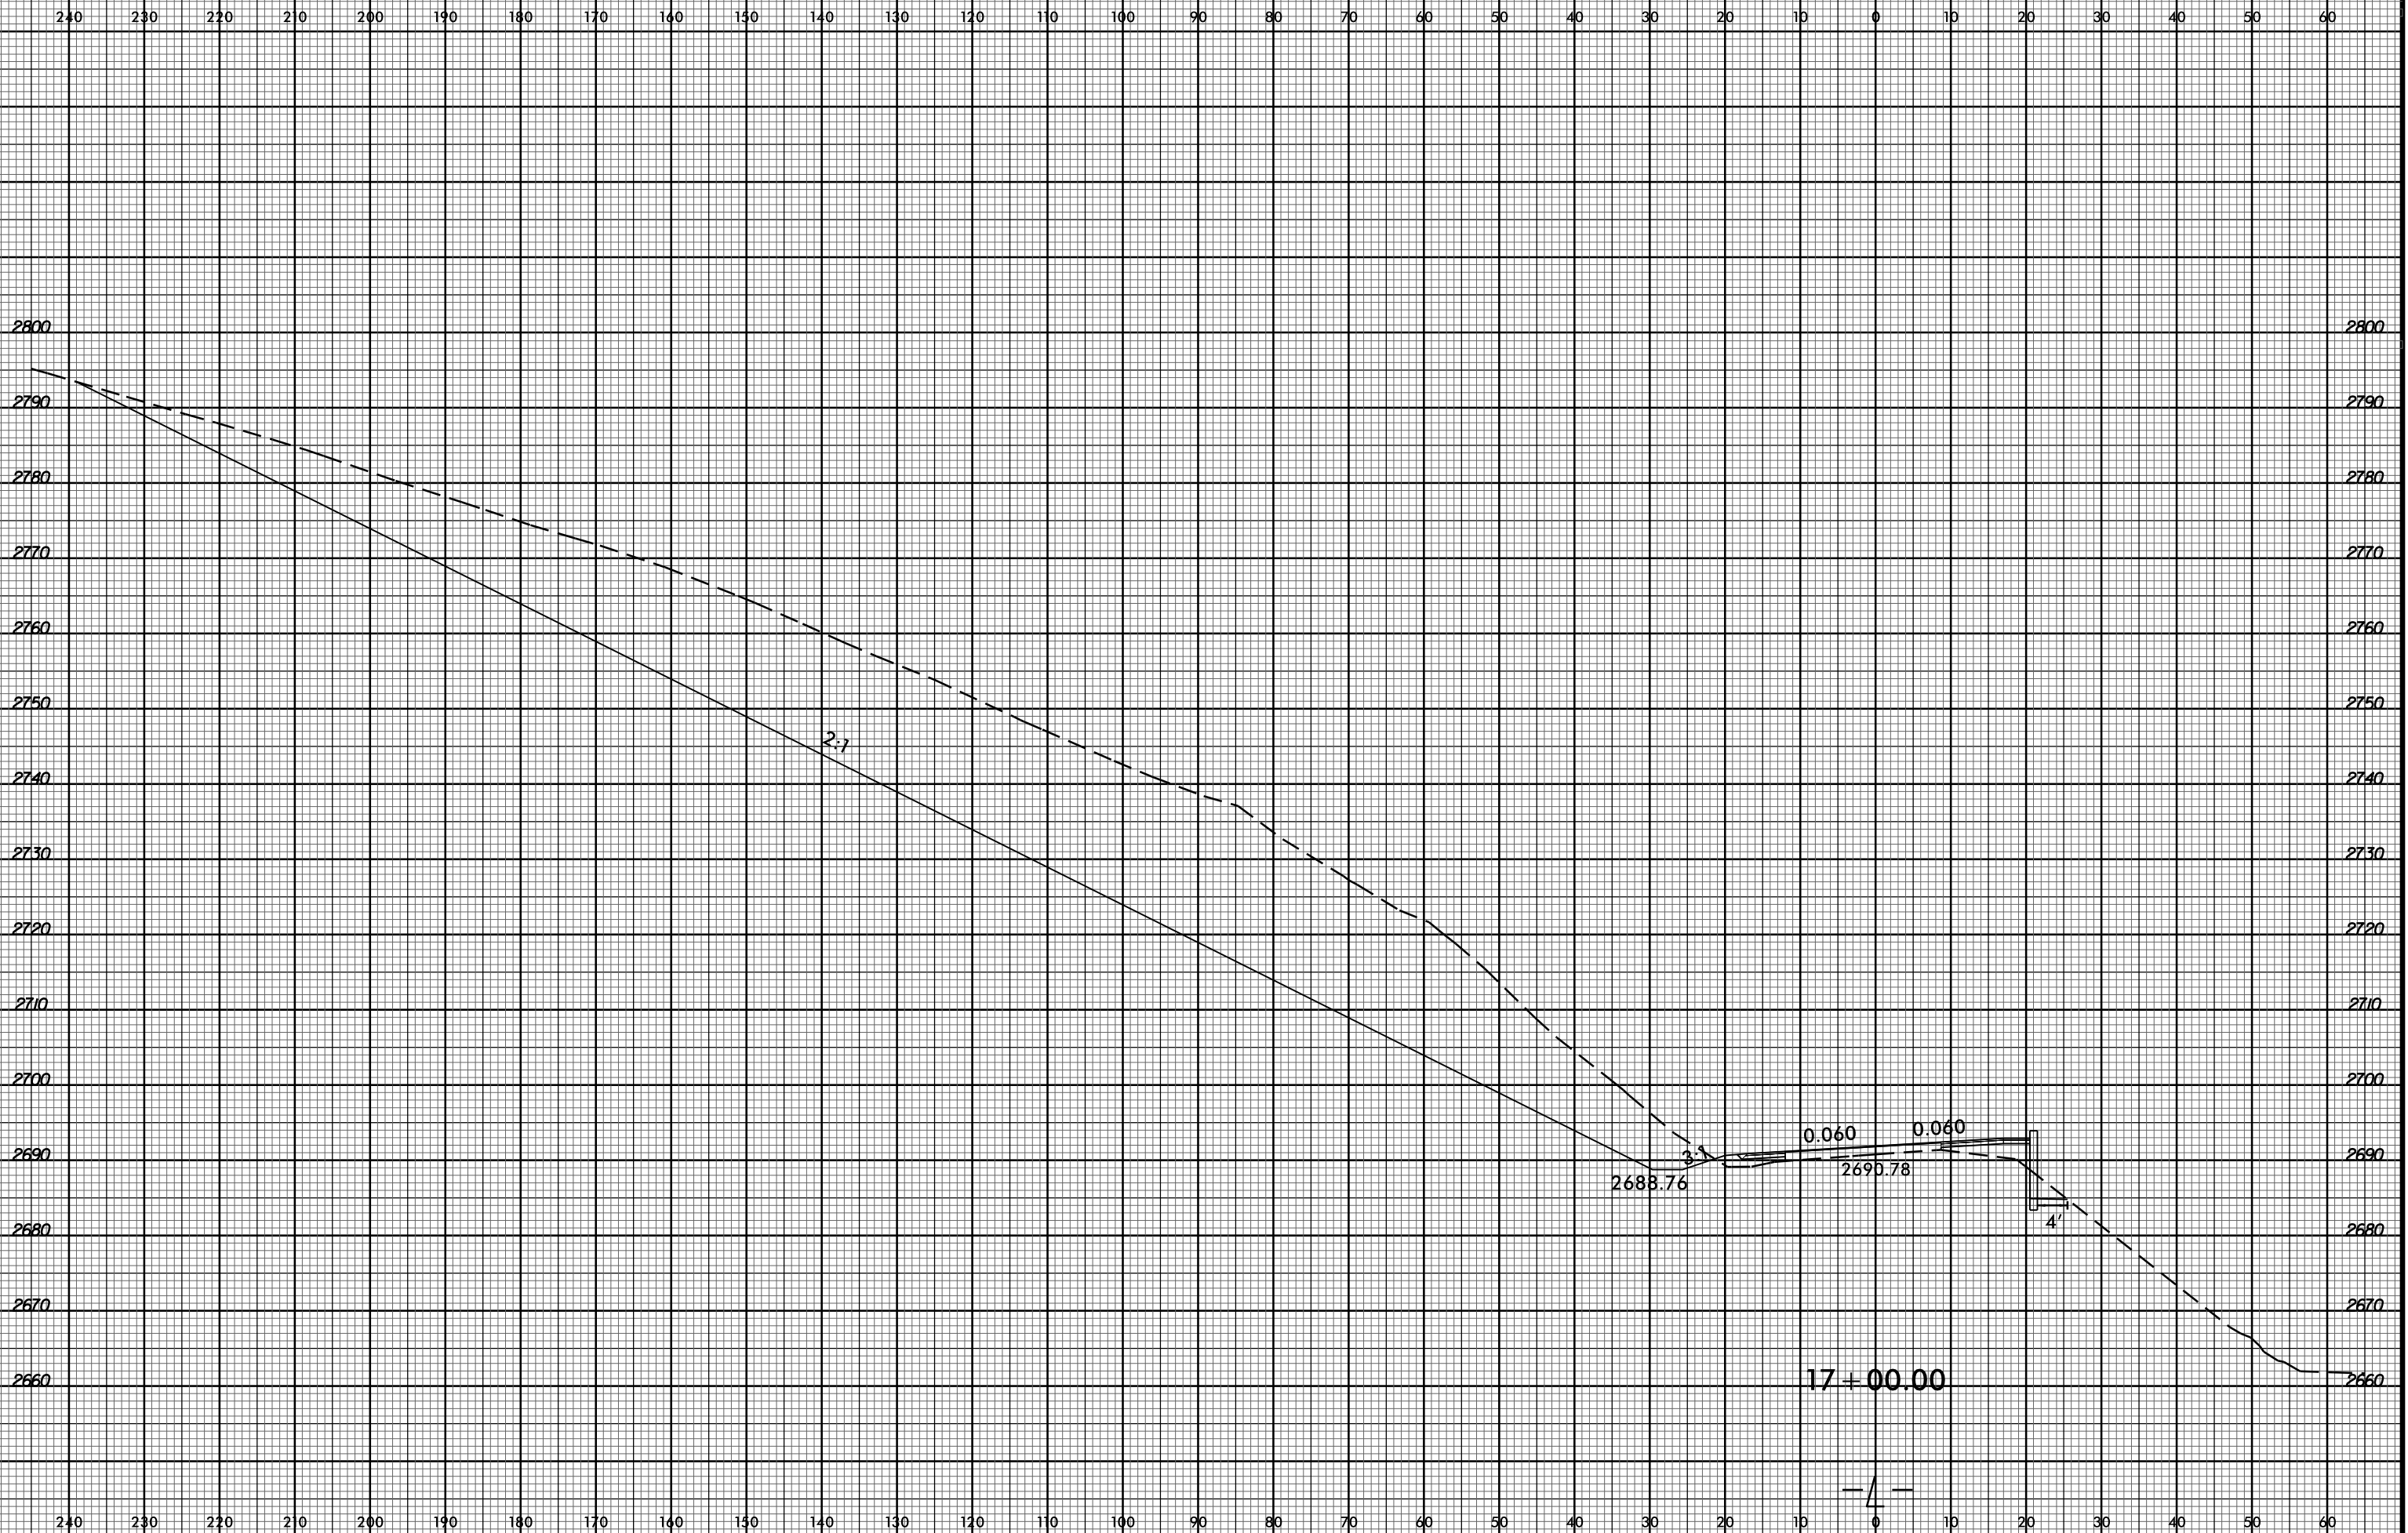


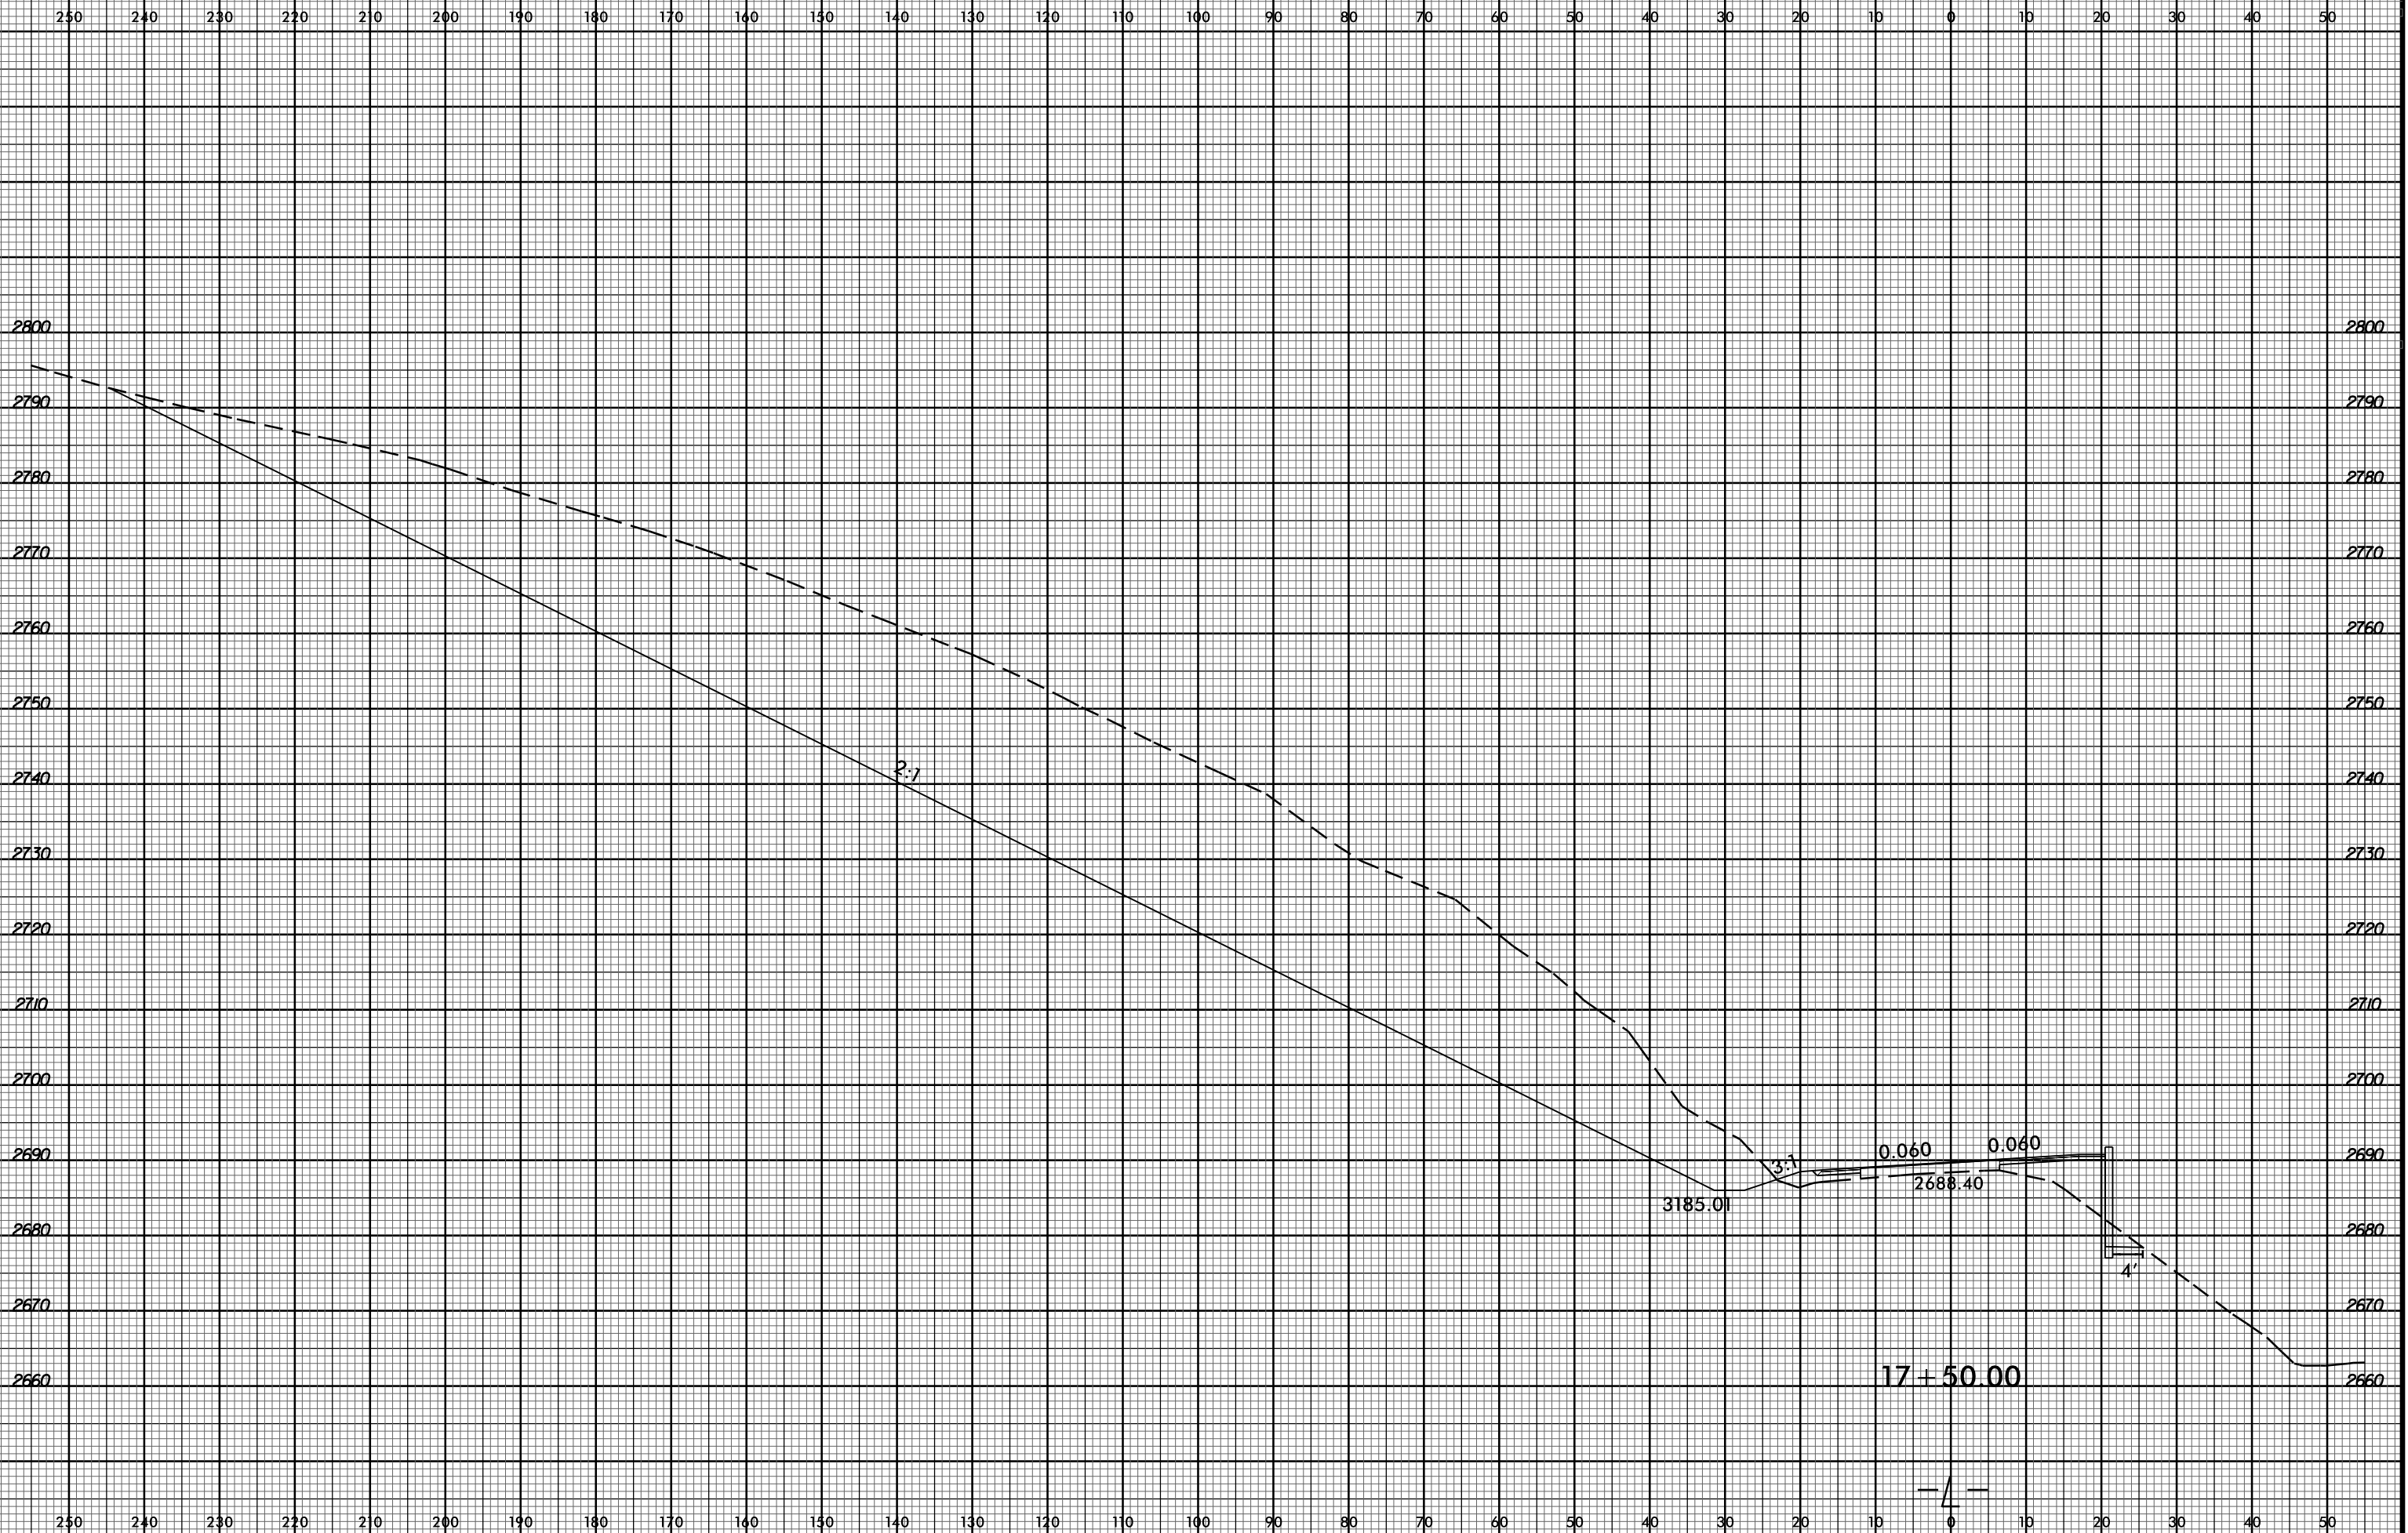

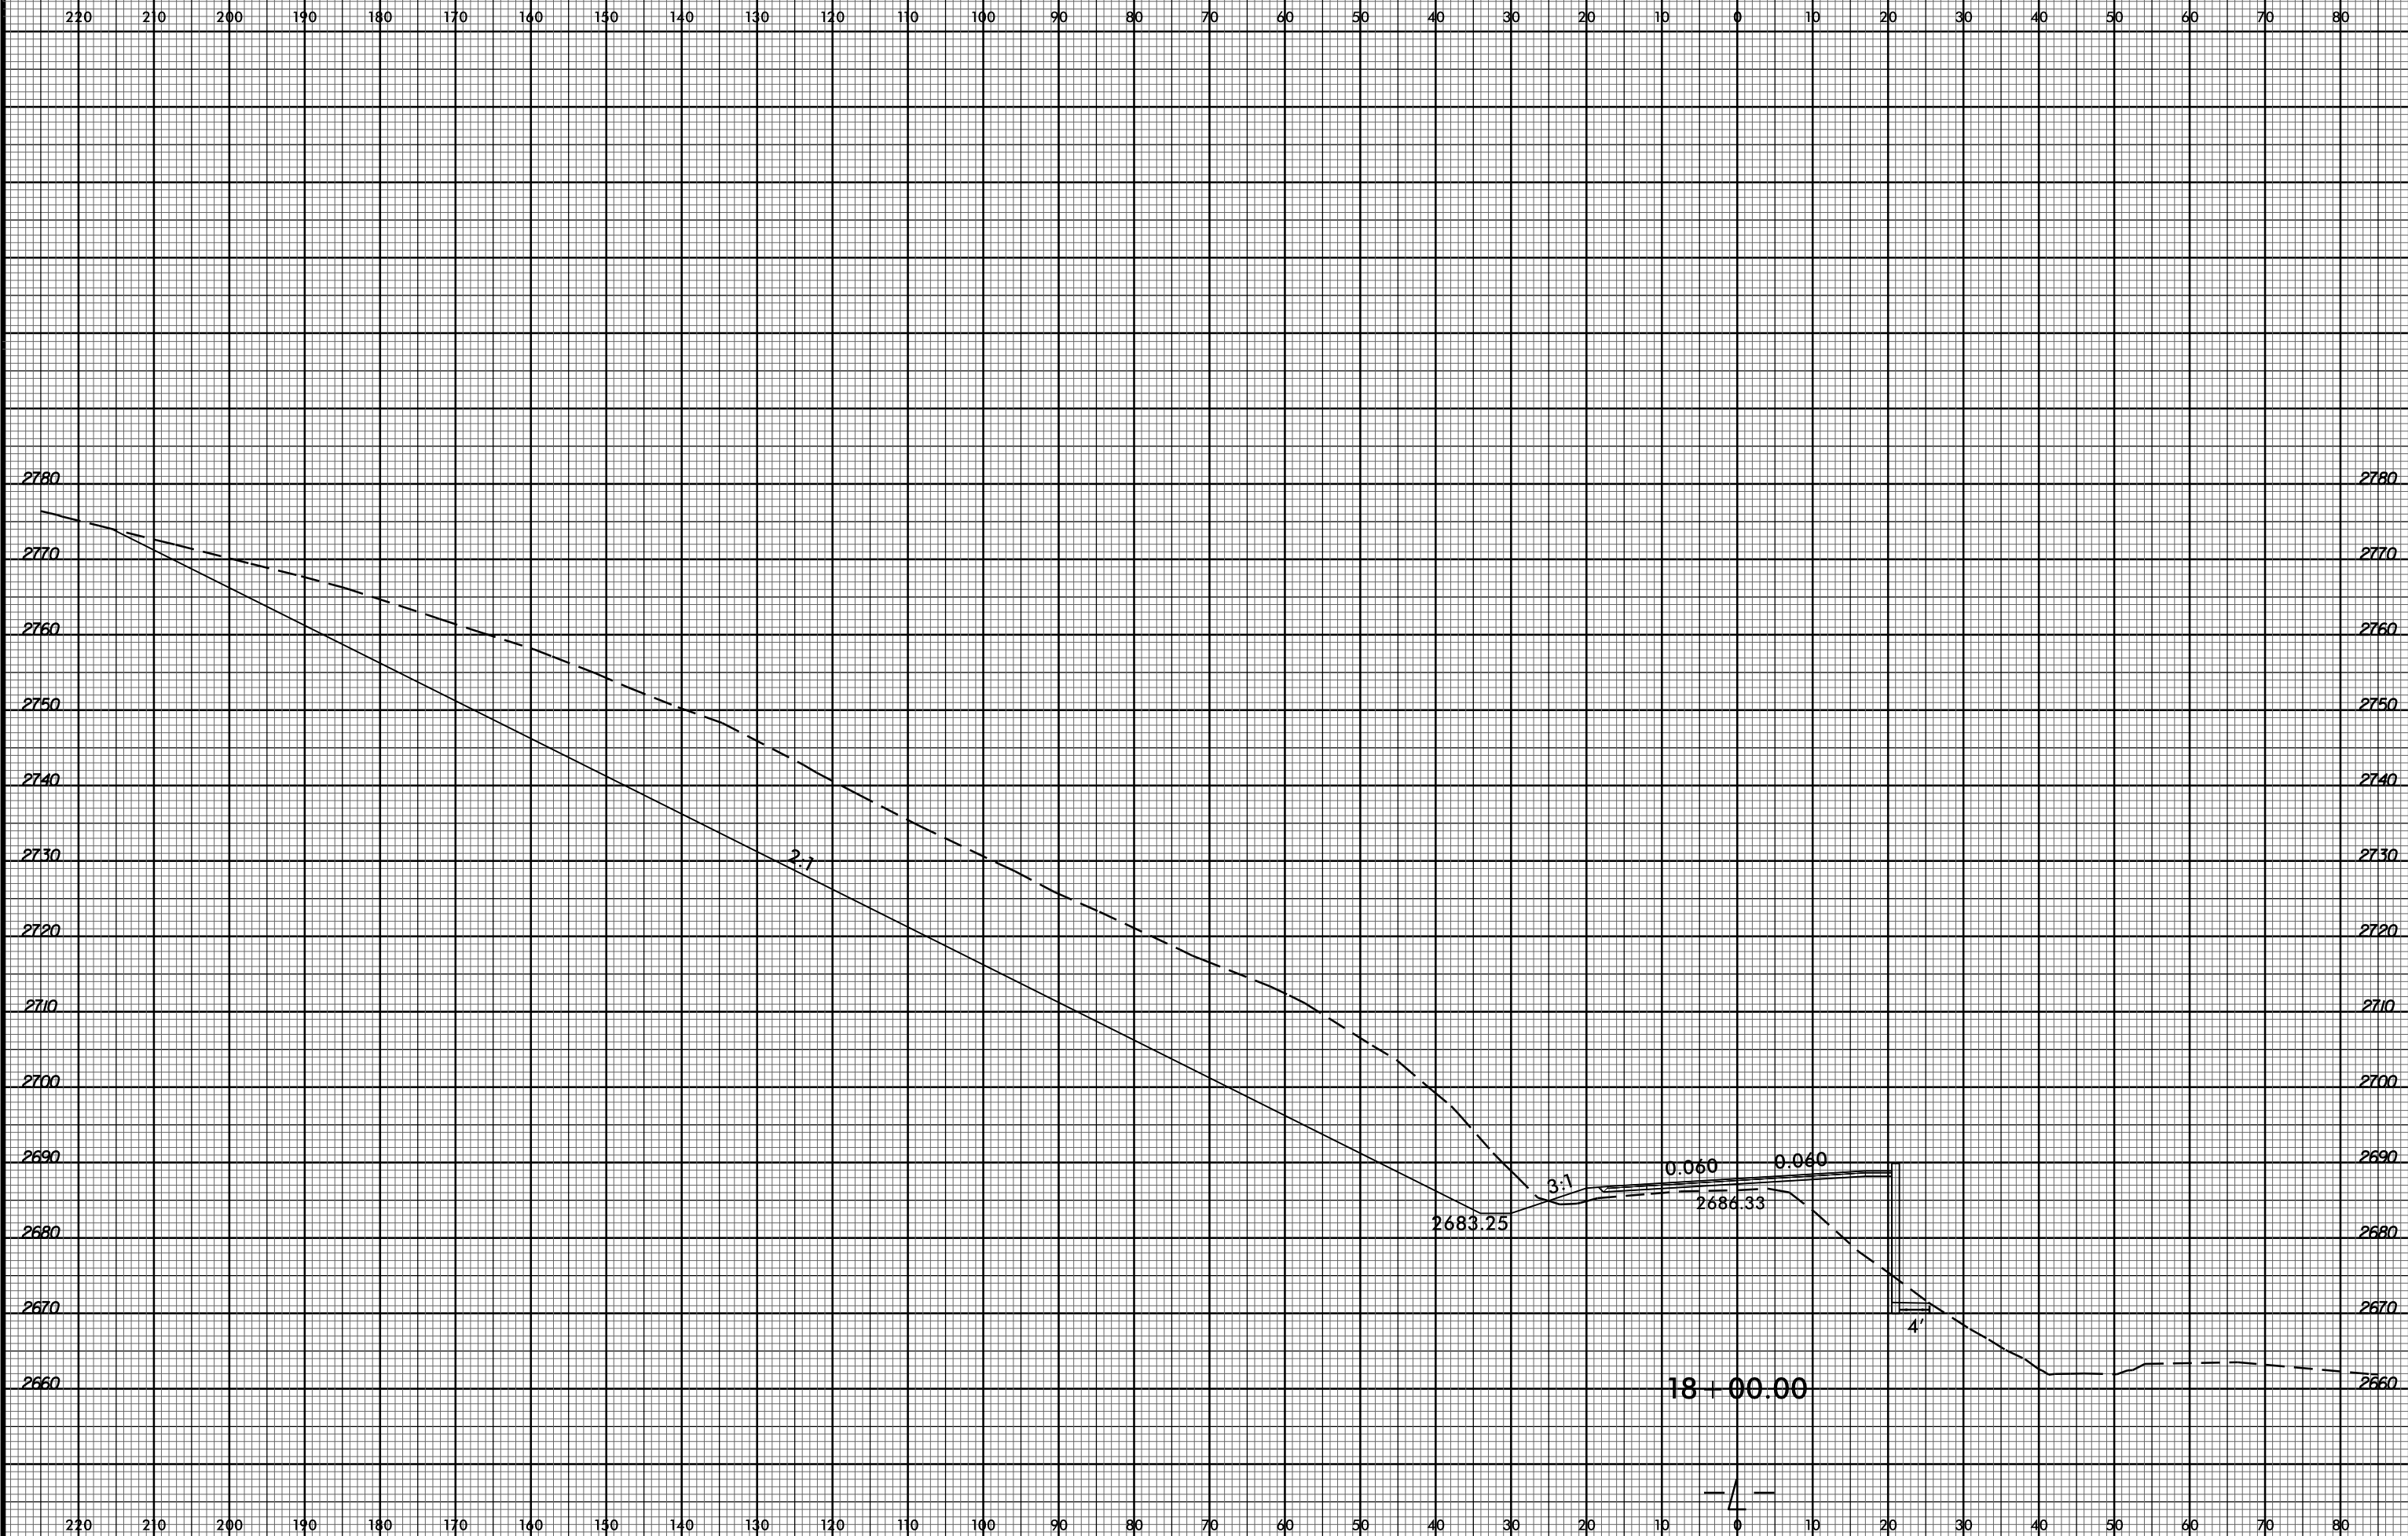






180 170 140 130 120 110 100 90 80 70 60 50 40 30 20 10 0 10 20 30 40 50 60 70 80 90 100 110 120

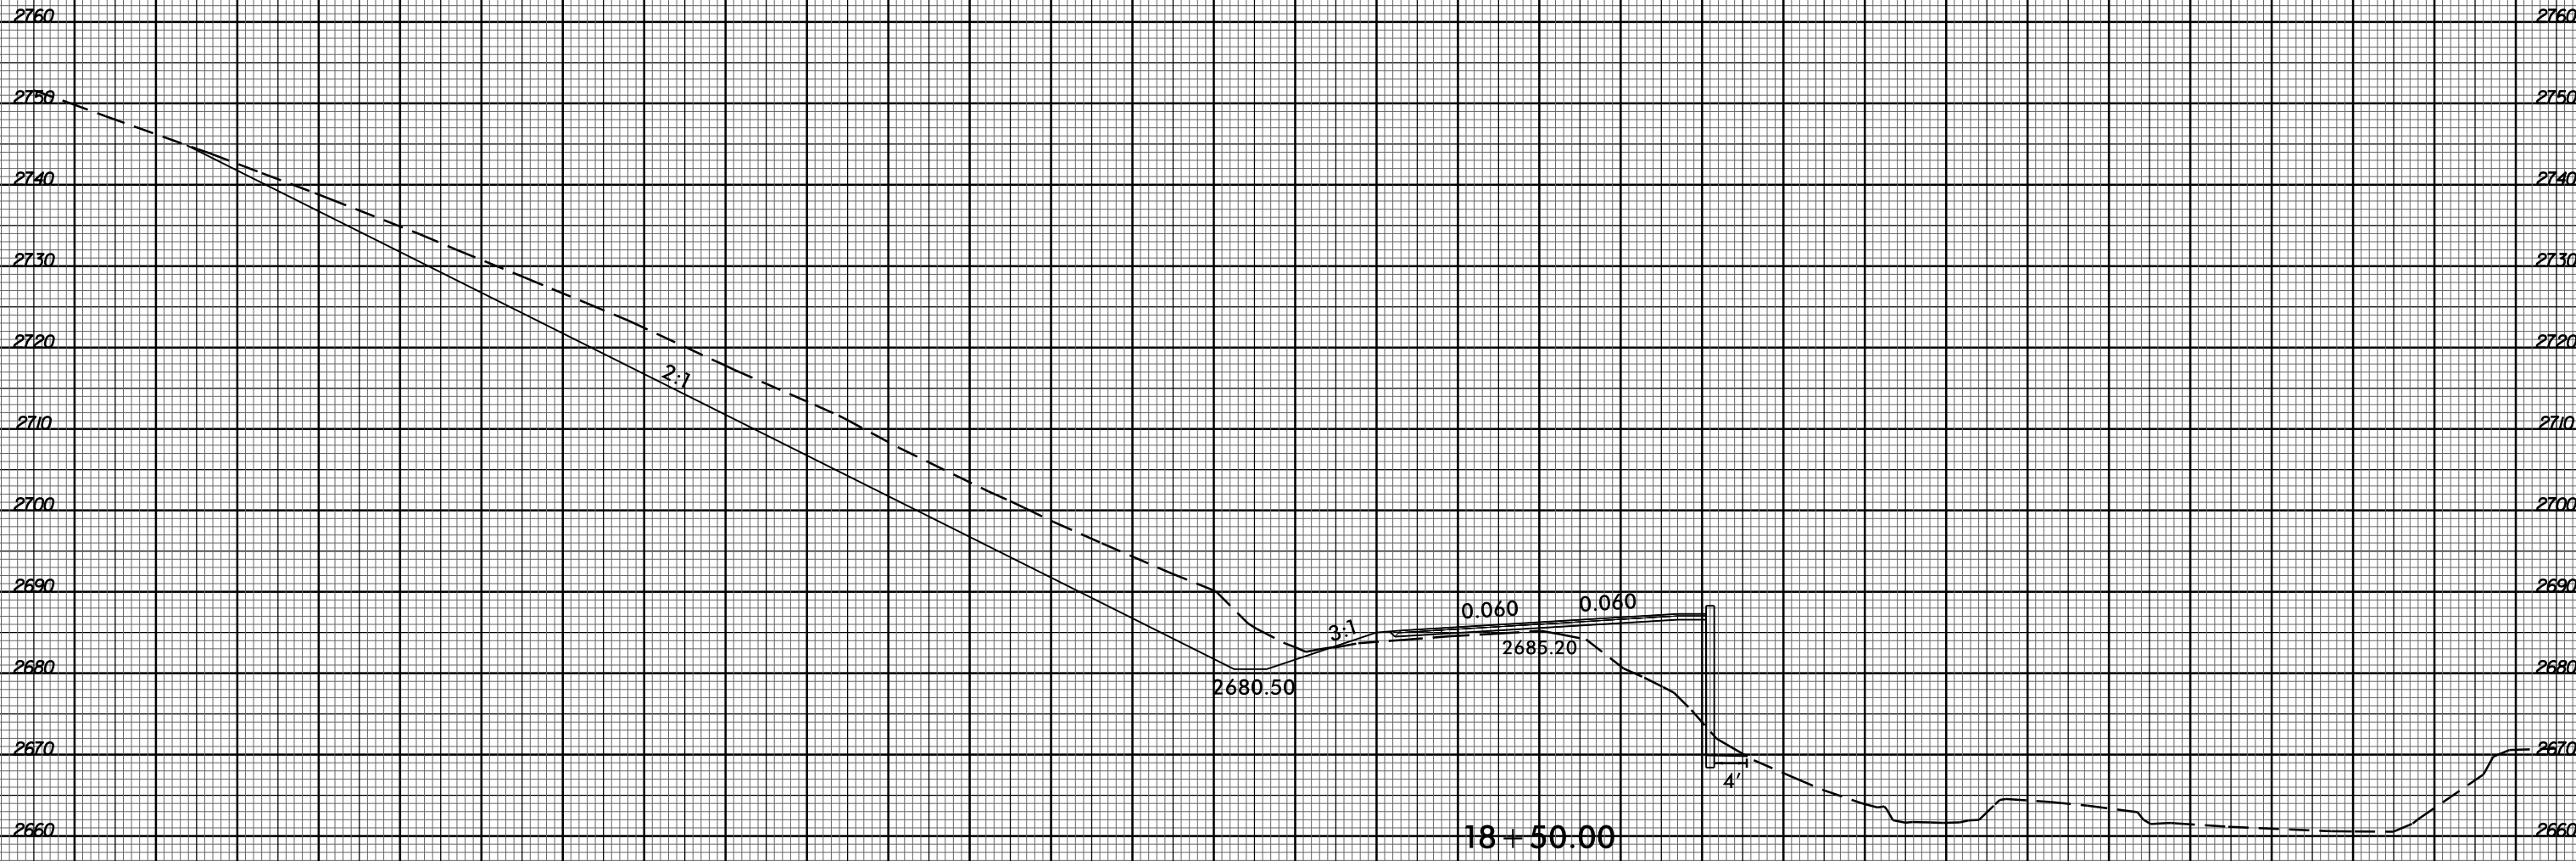



180 170 140 130 120 110 100 90 80 70 60 50 40 30 20 10 0 10 20 30 40 50 60 70 80 90 100 110 120

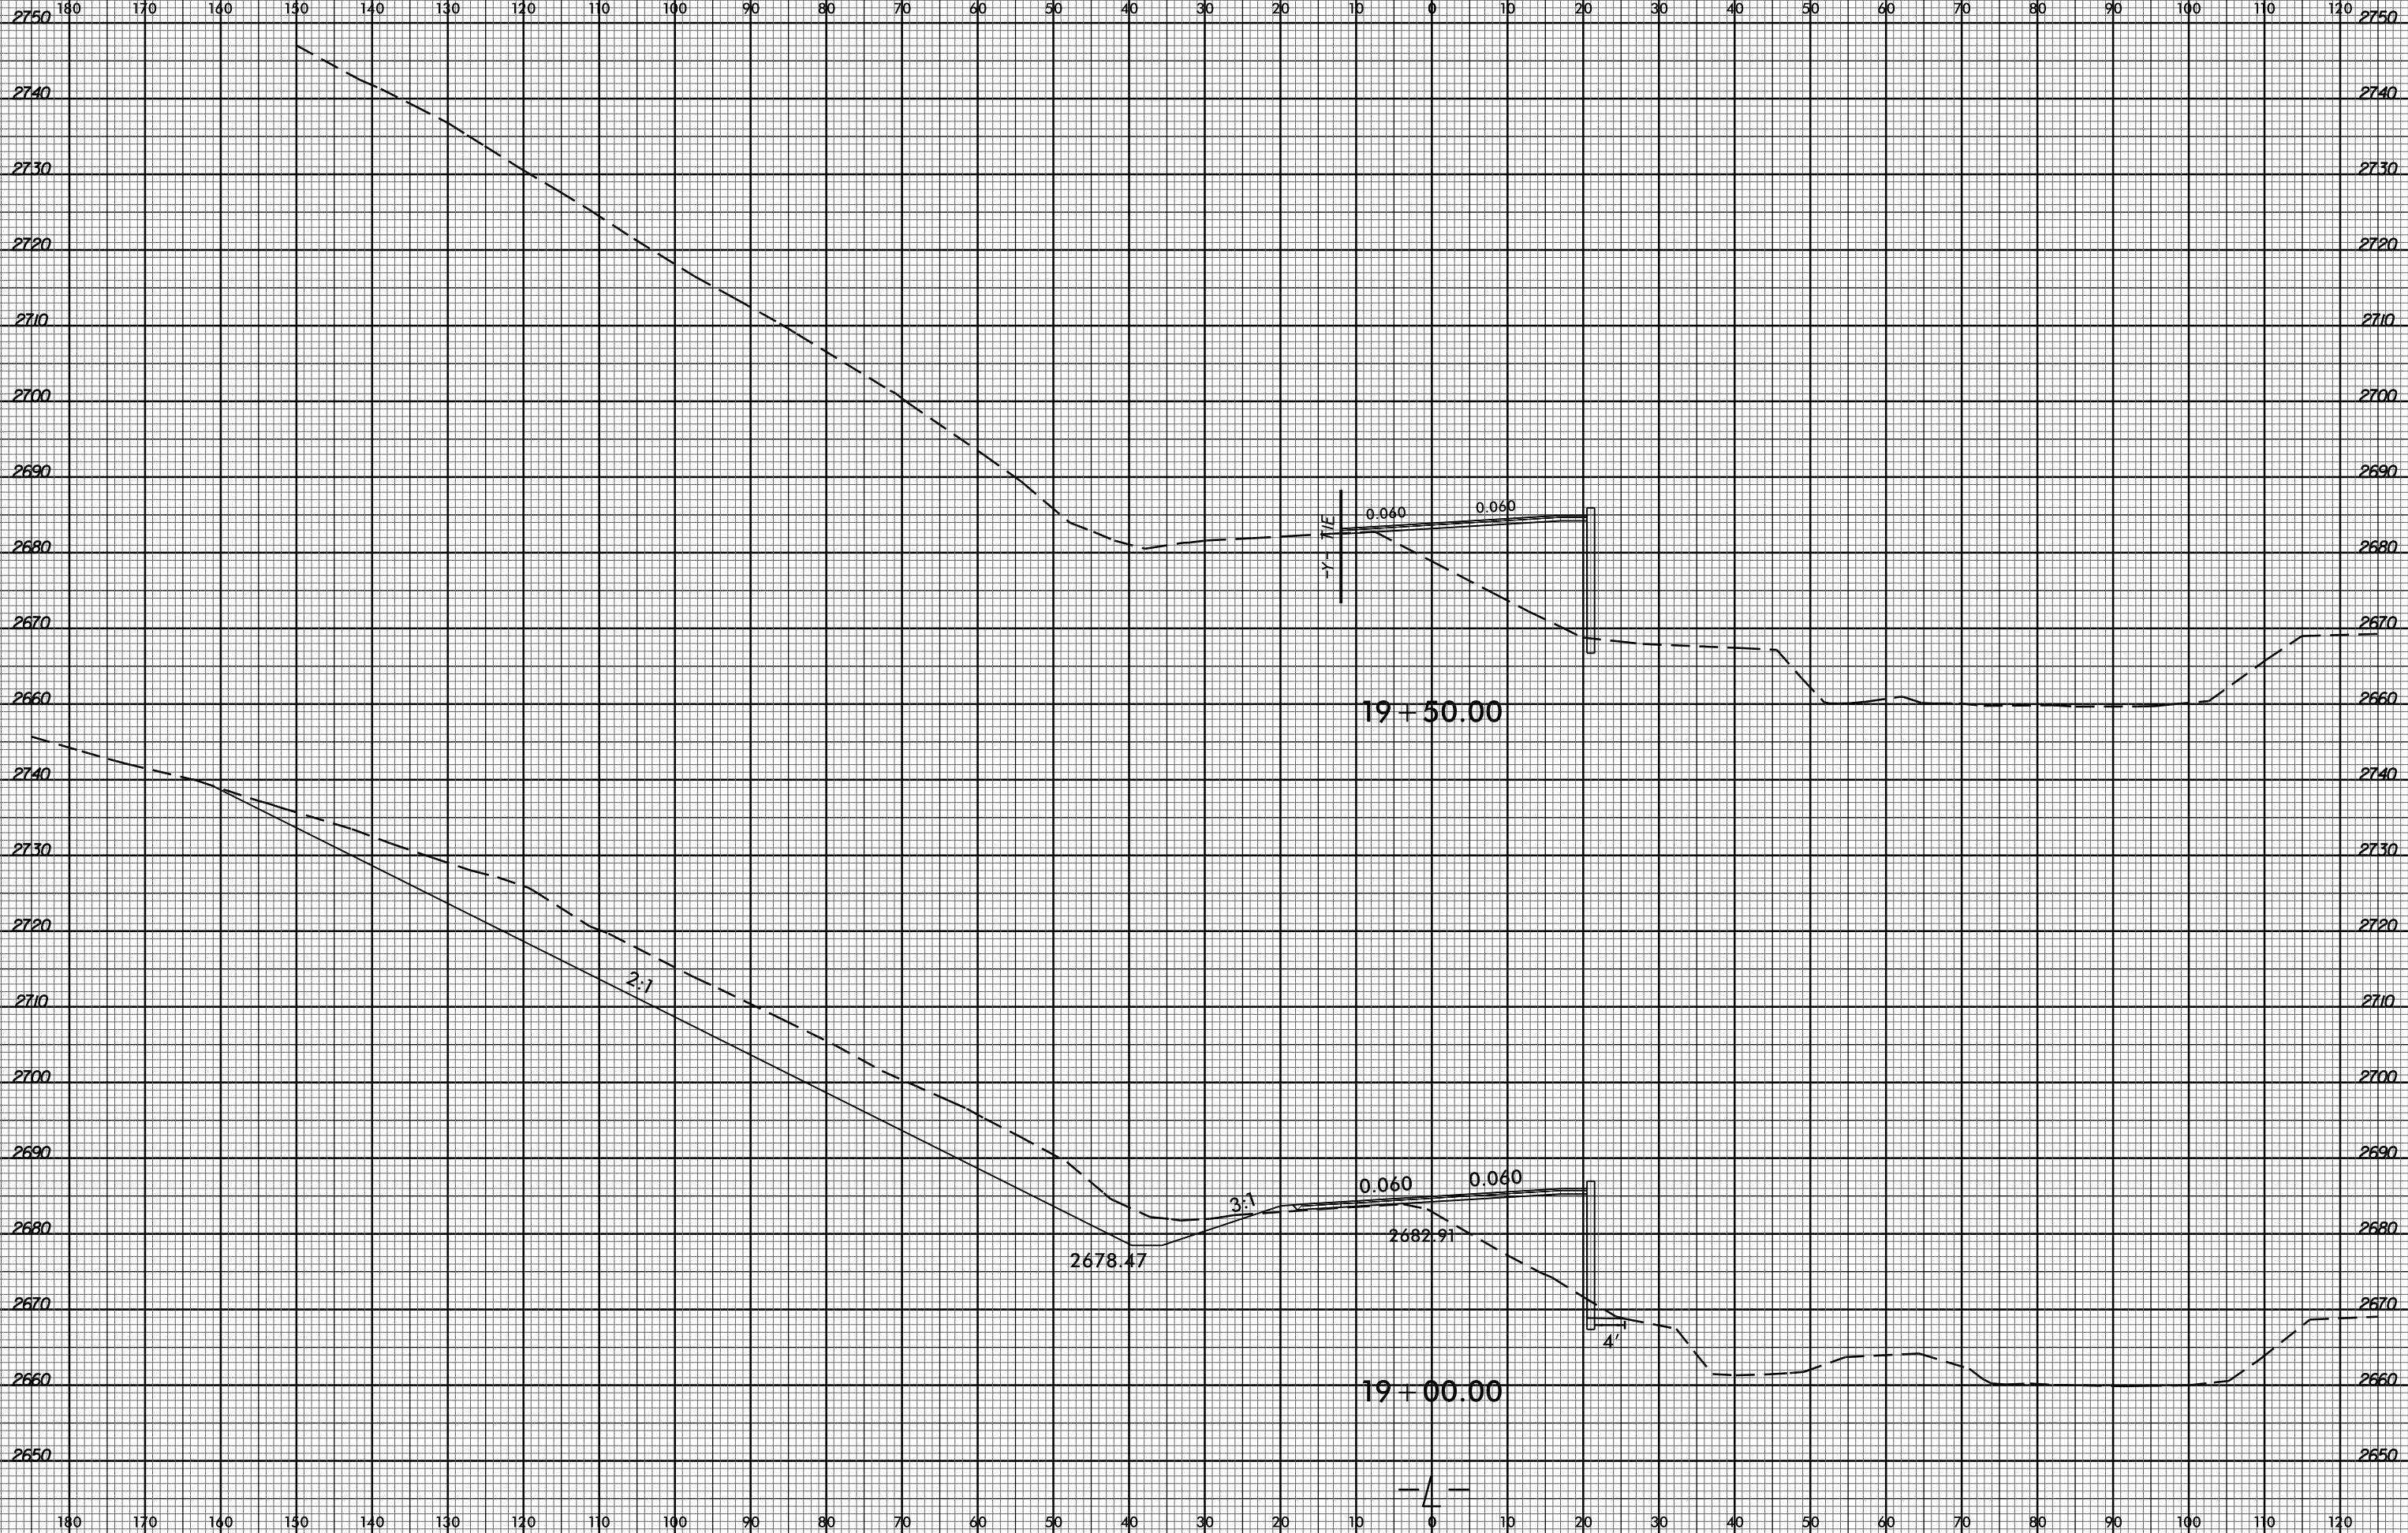


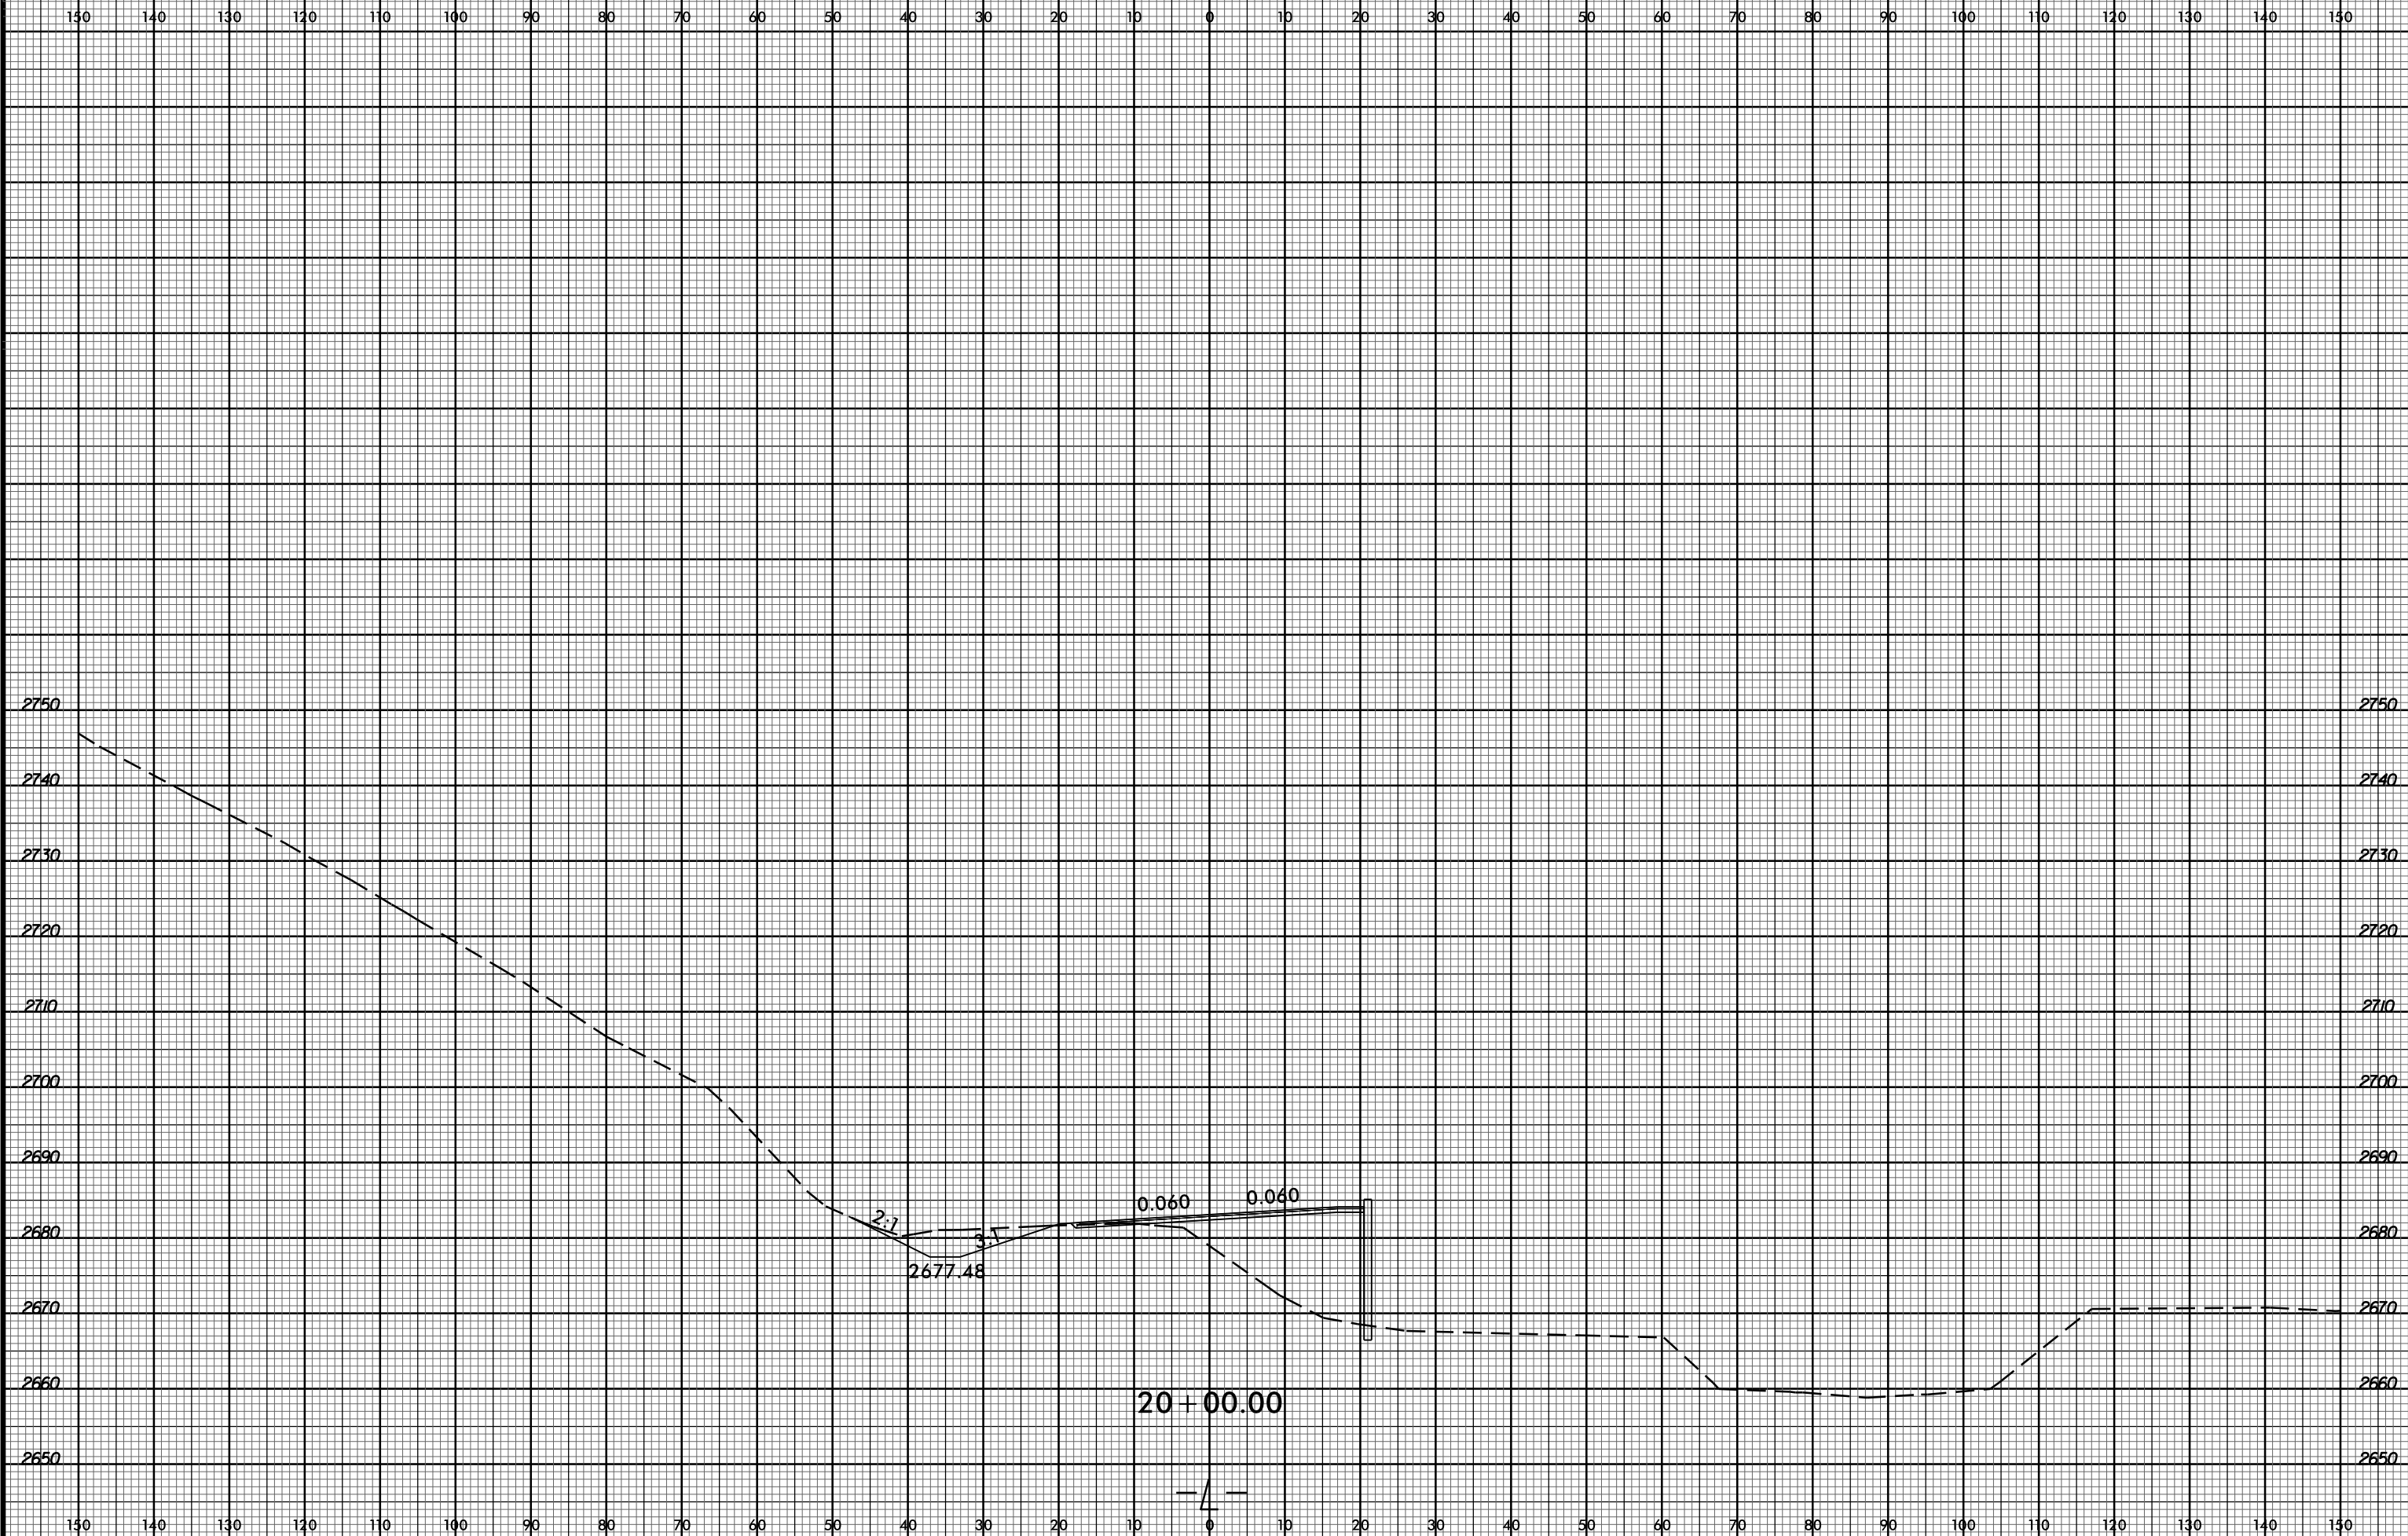


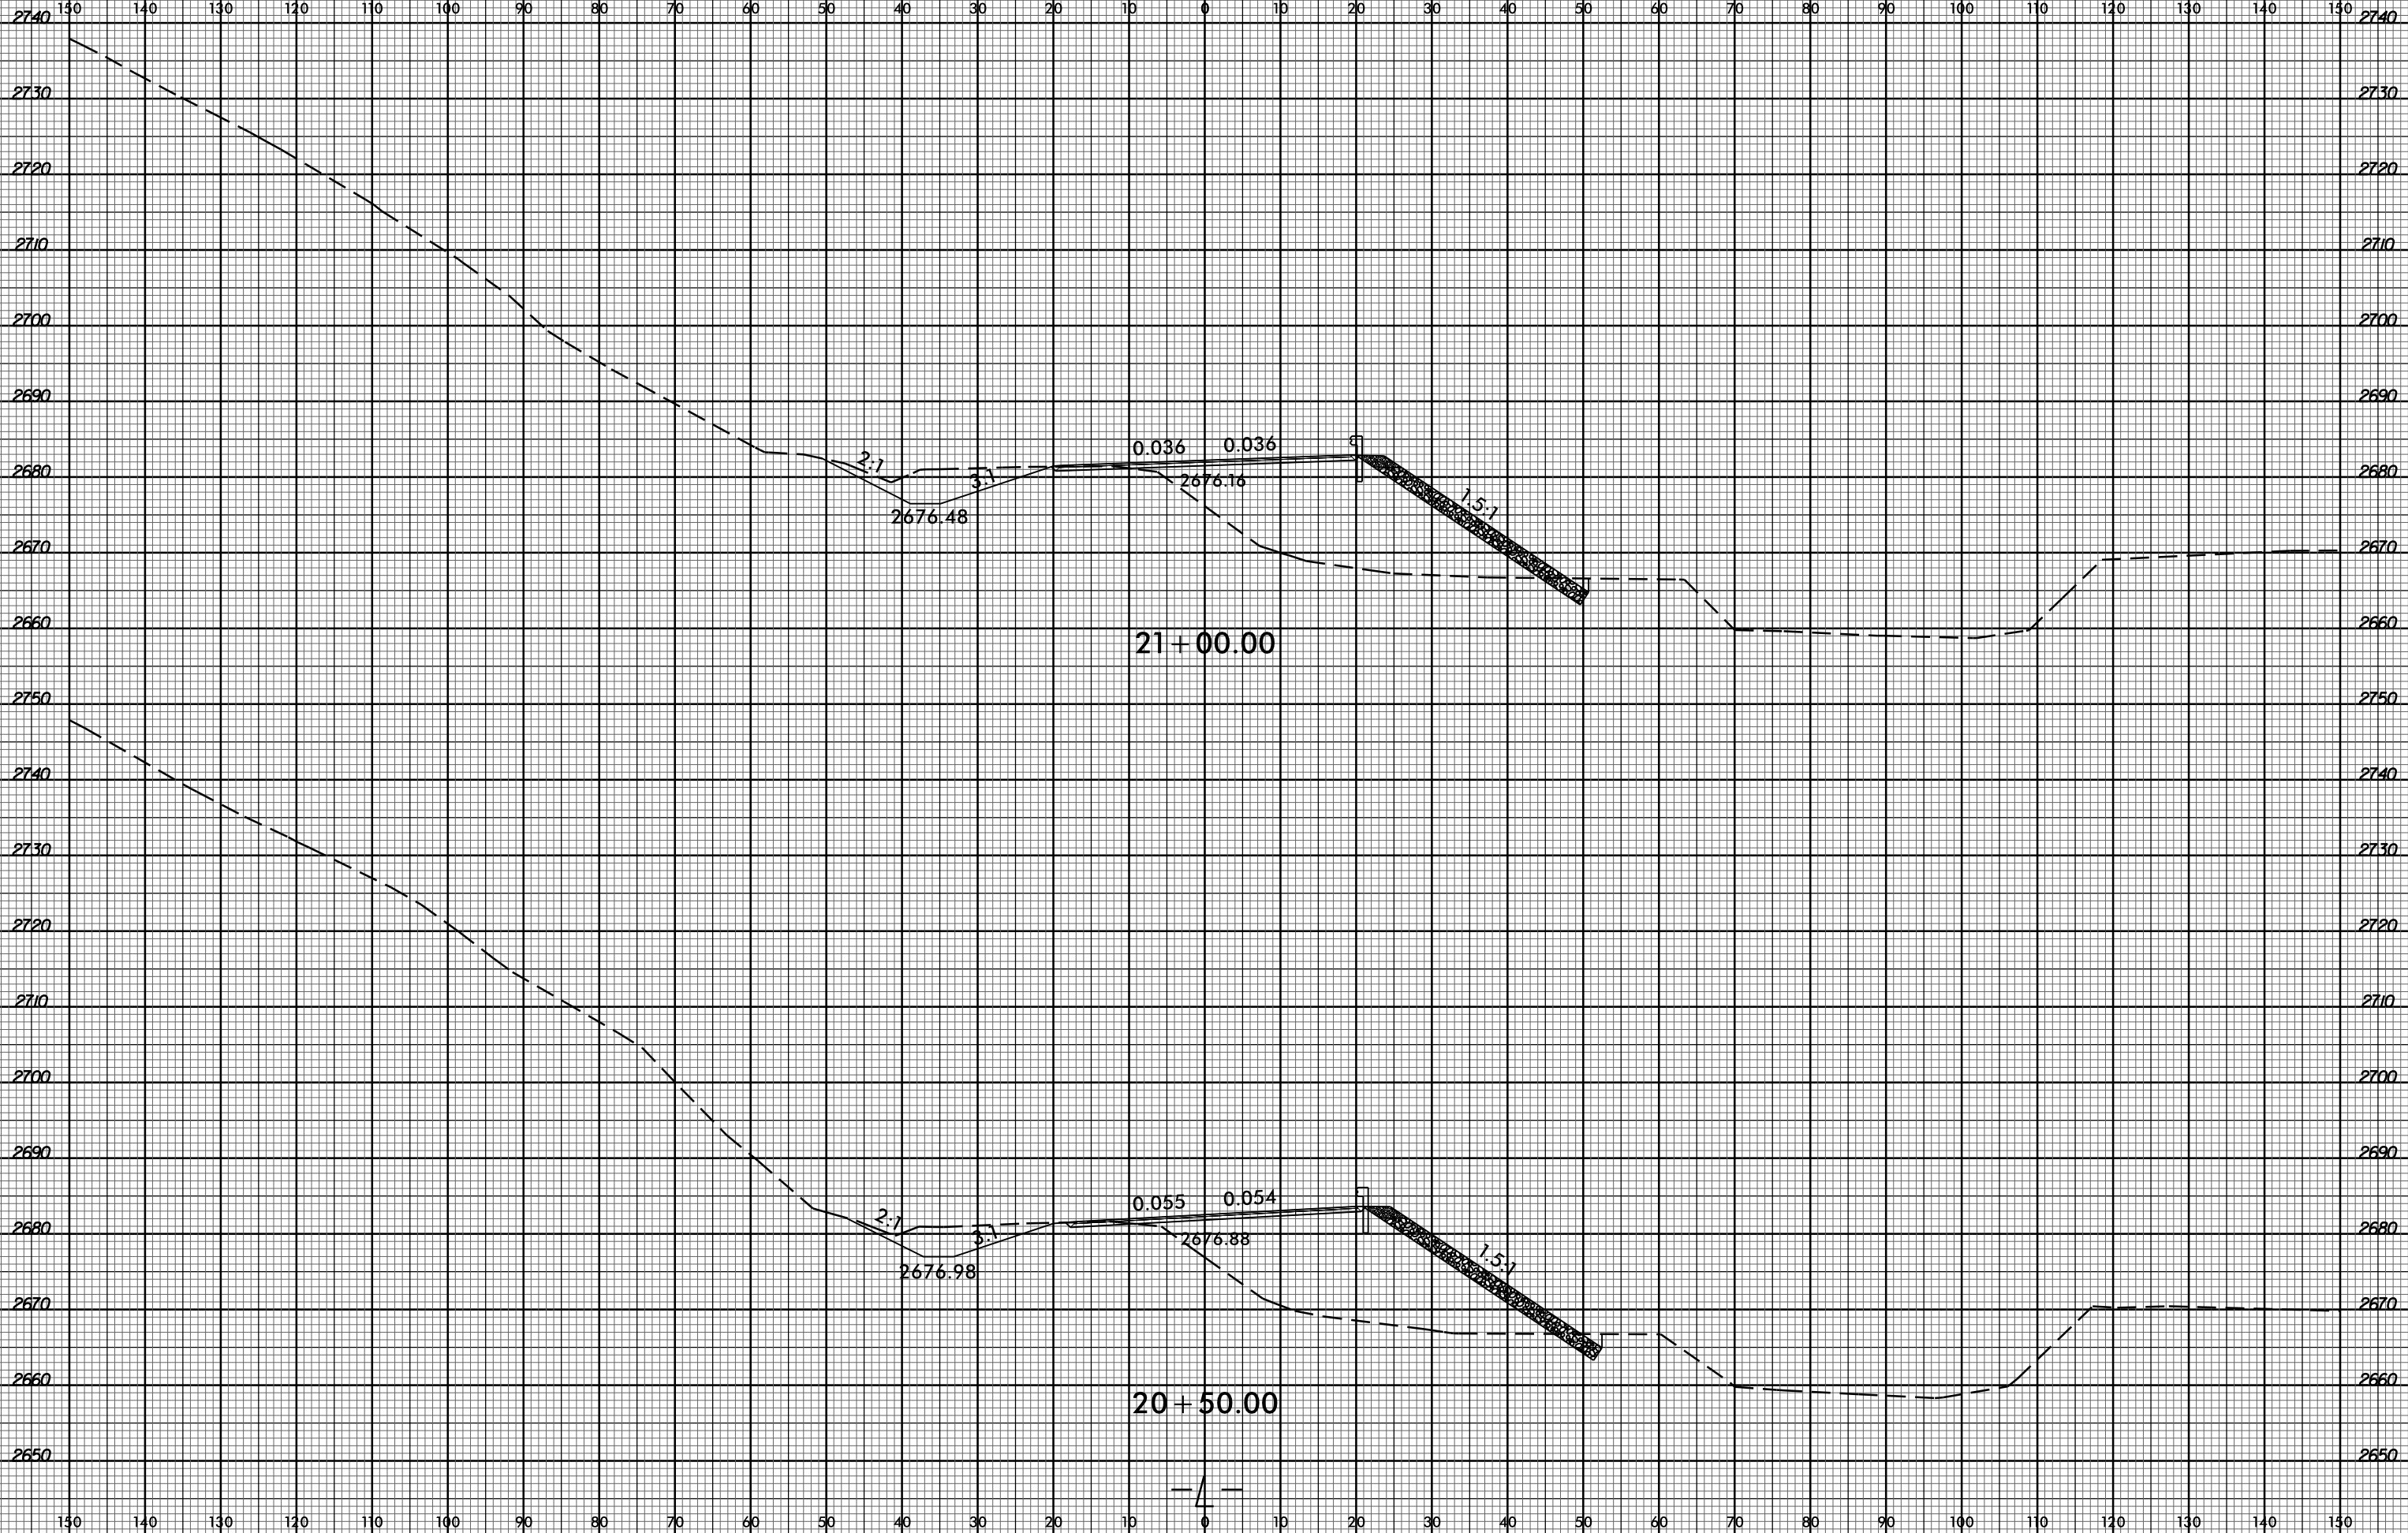


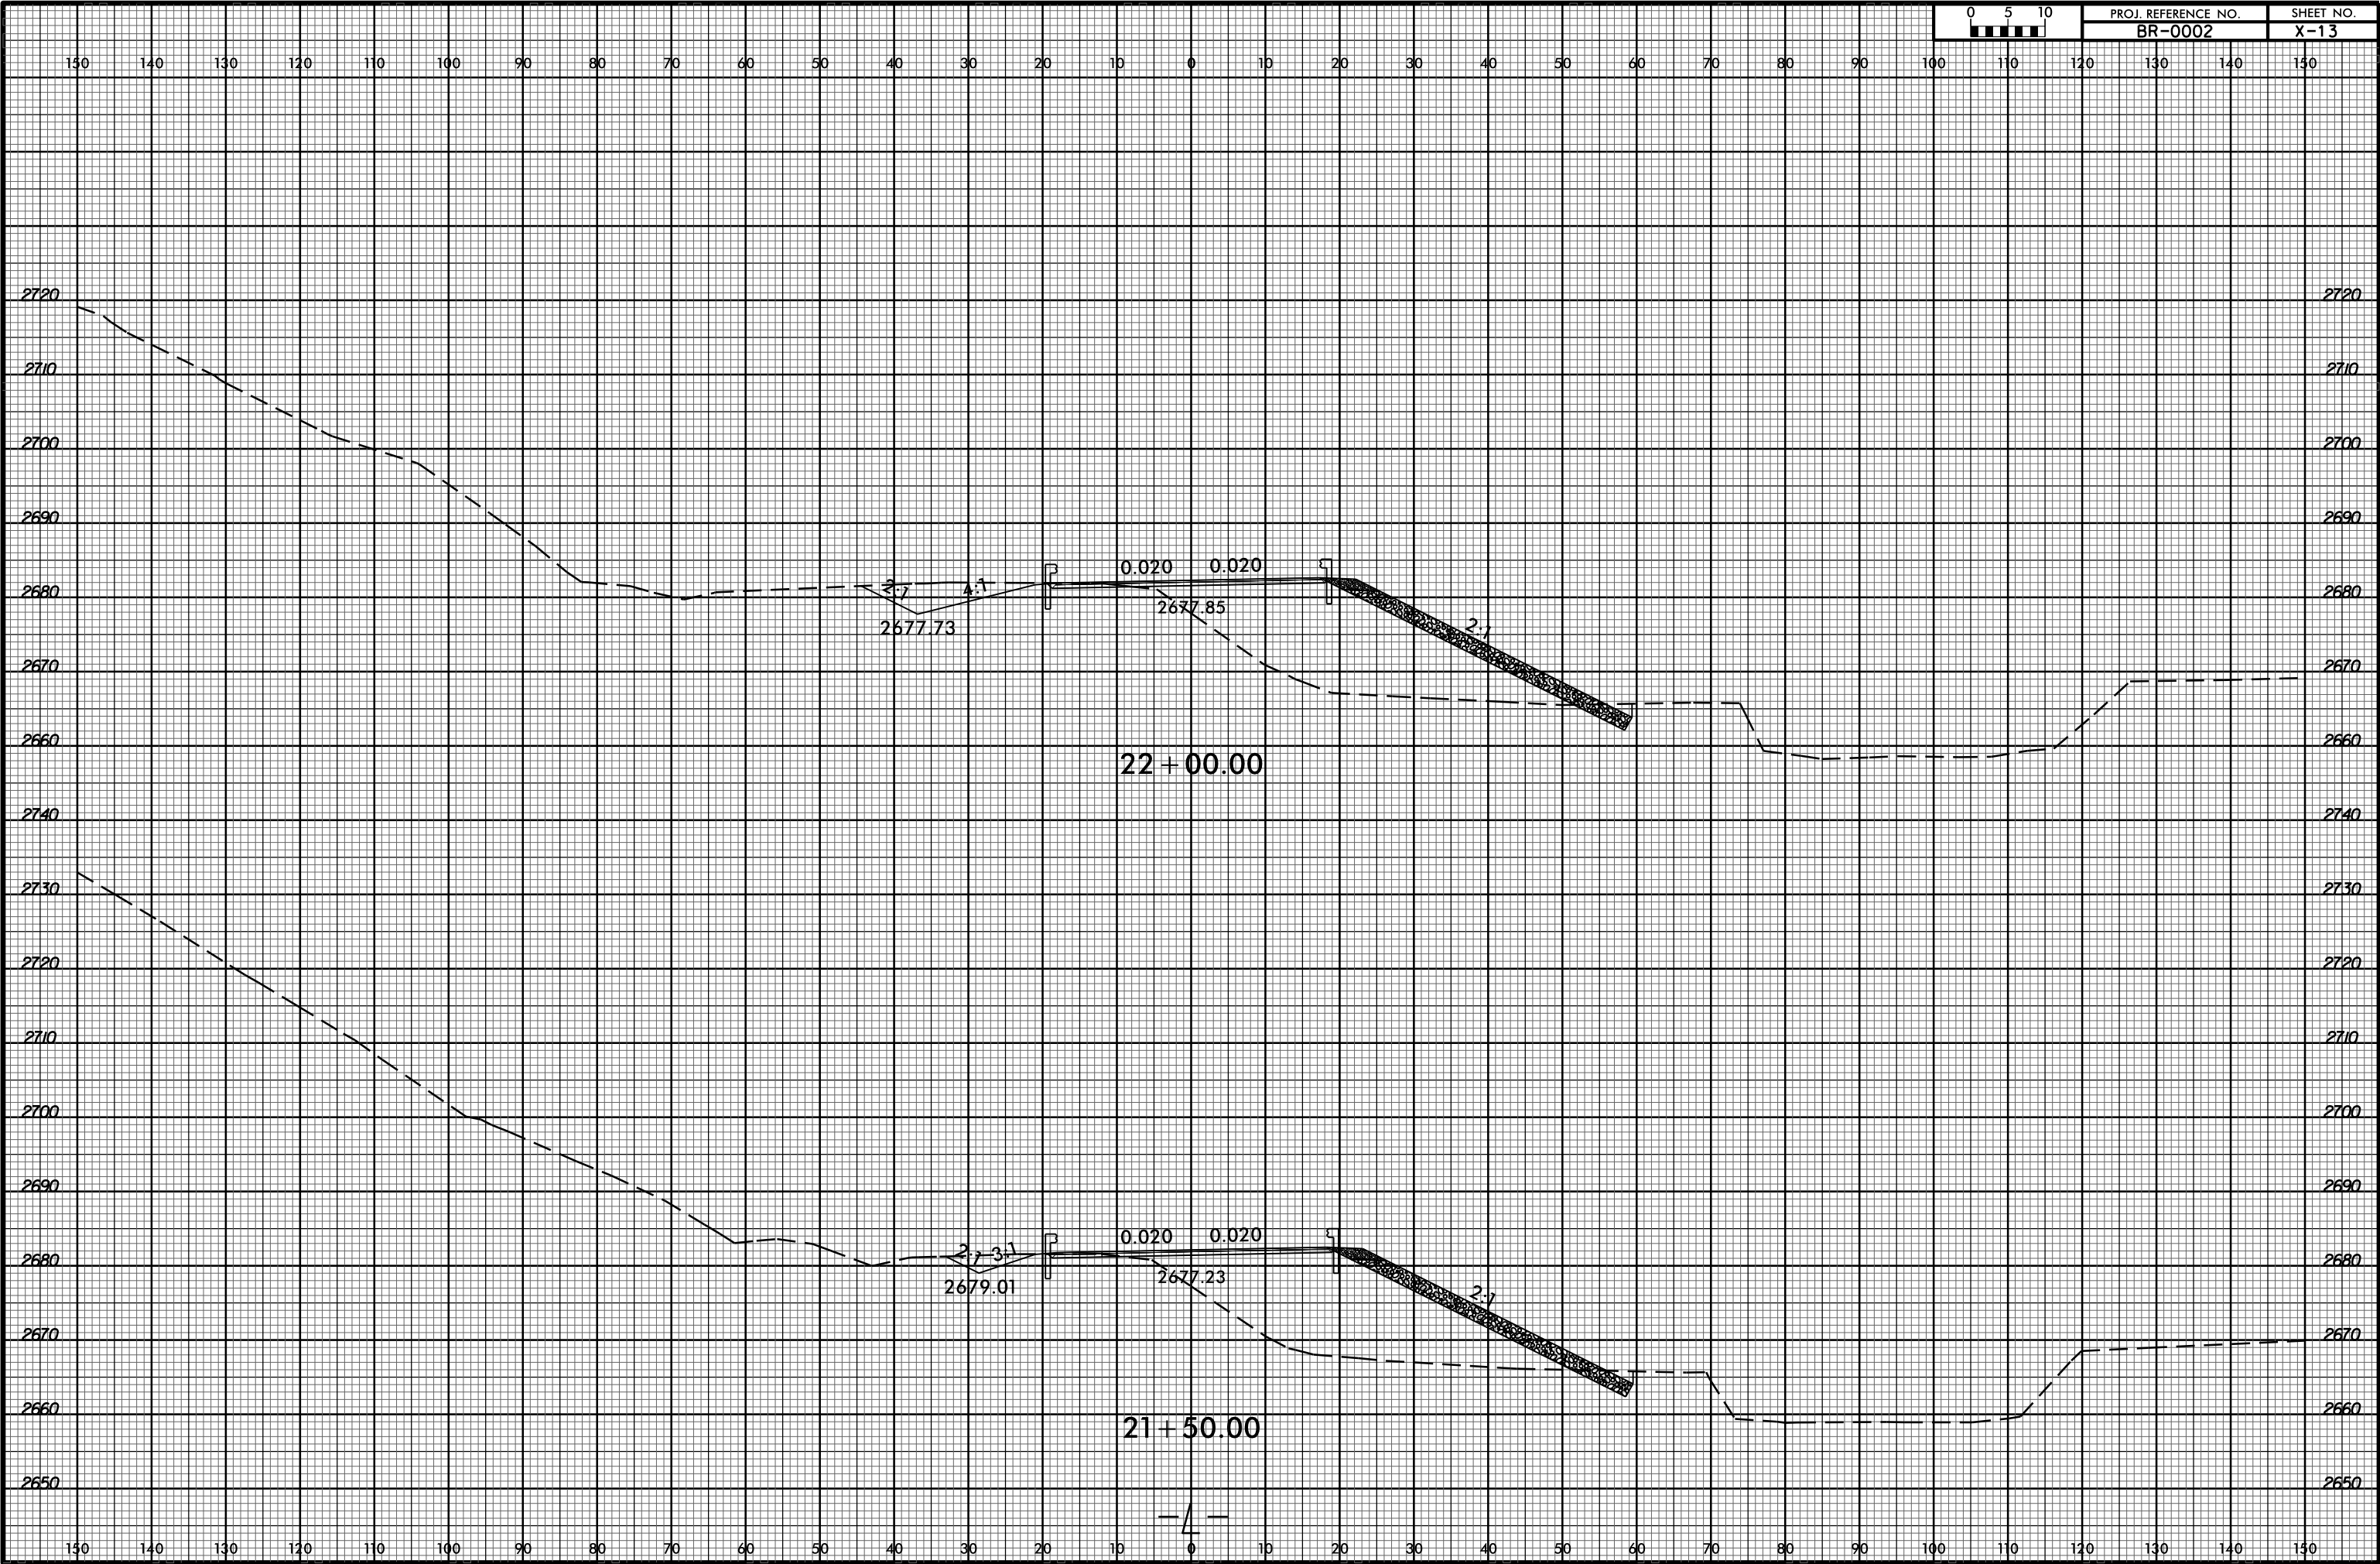


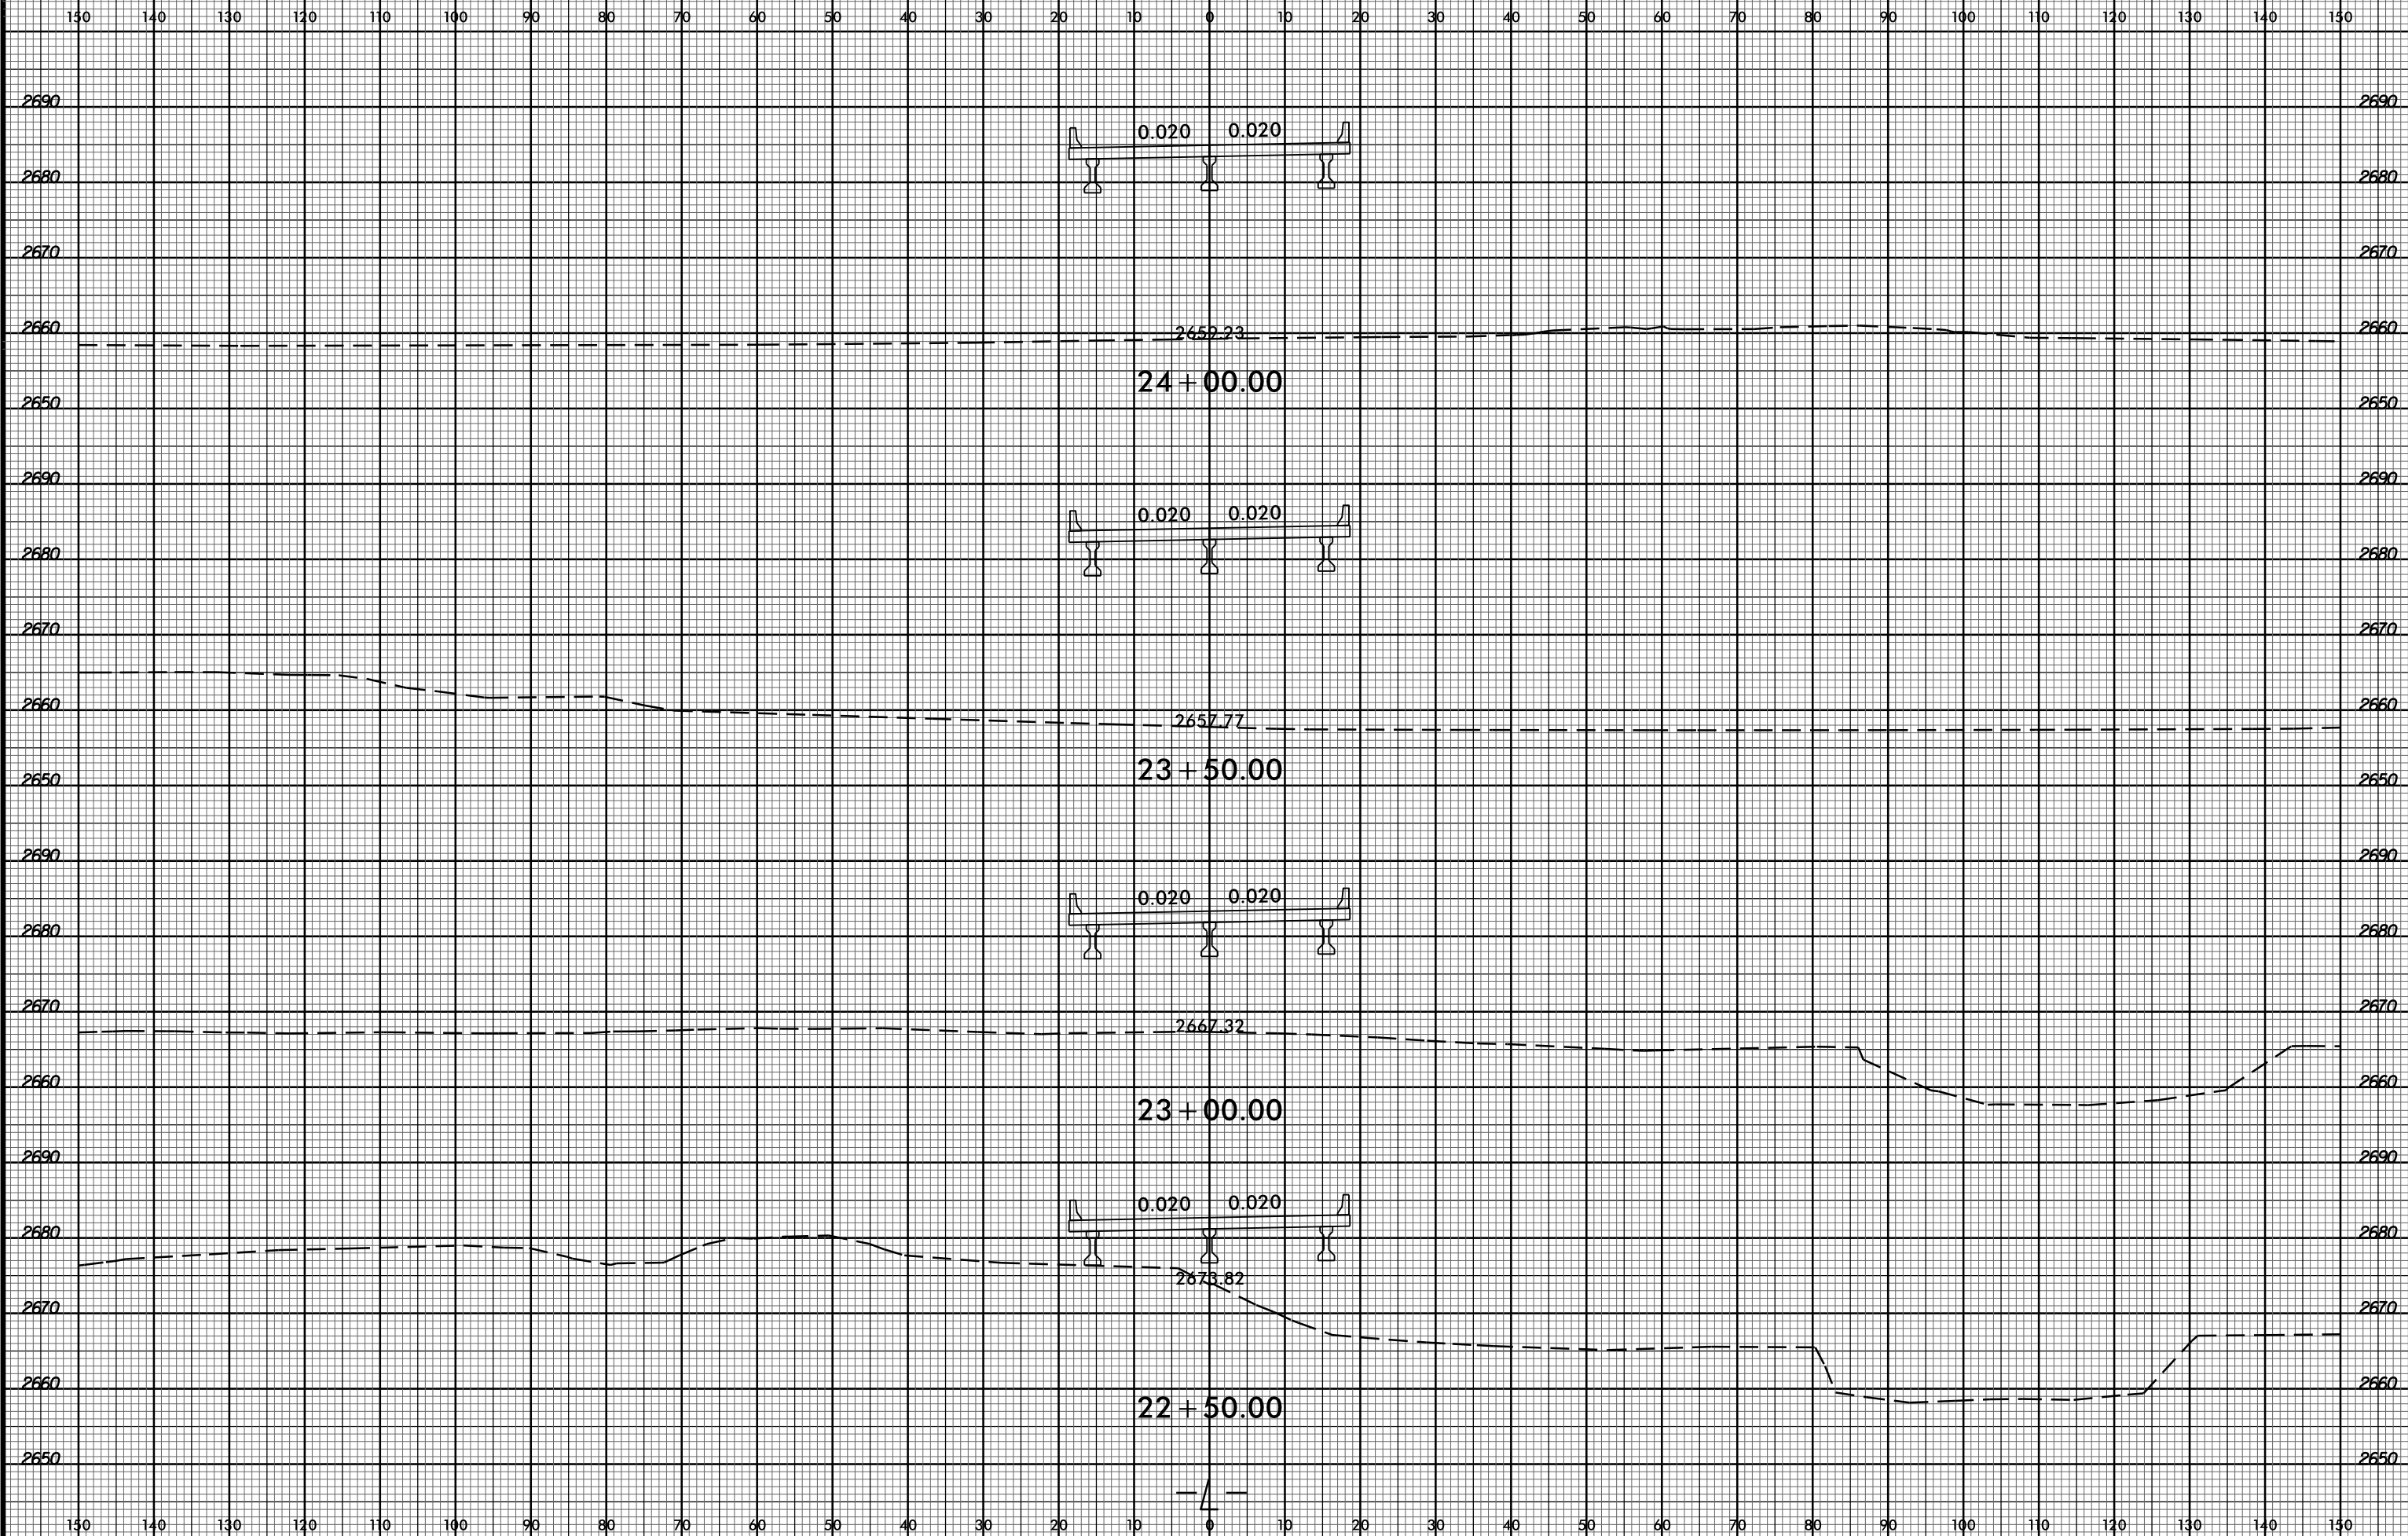



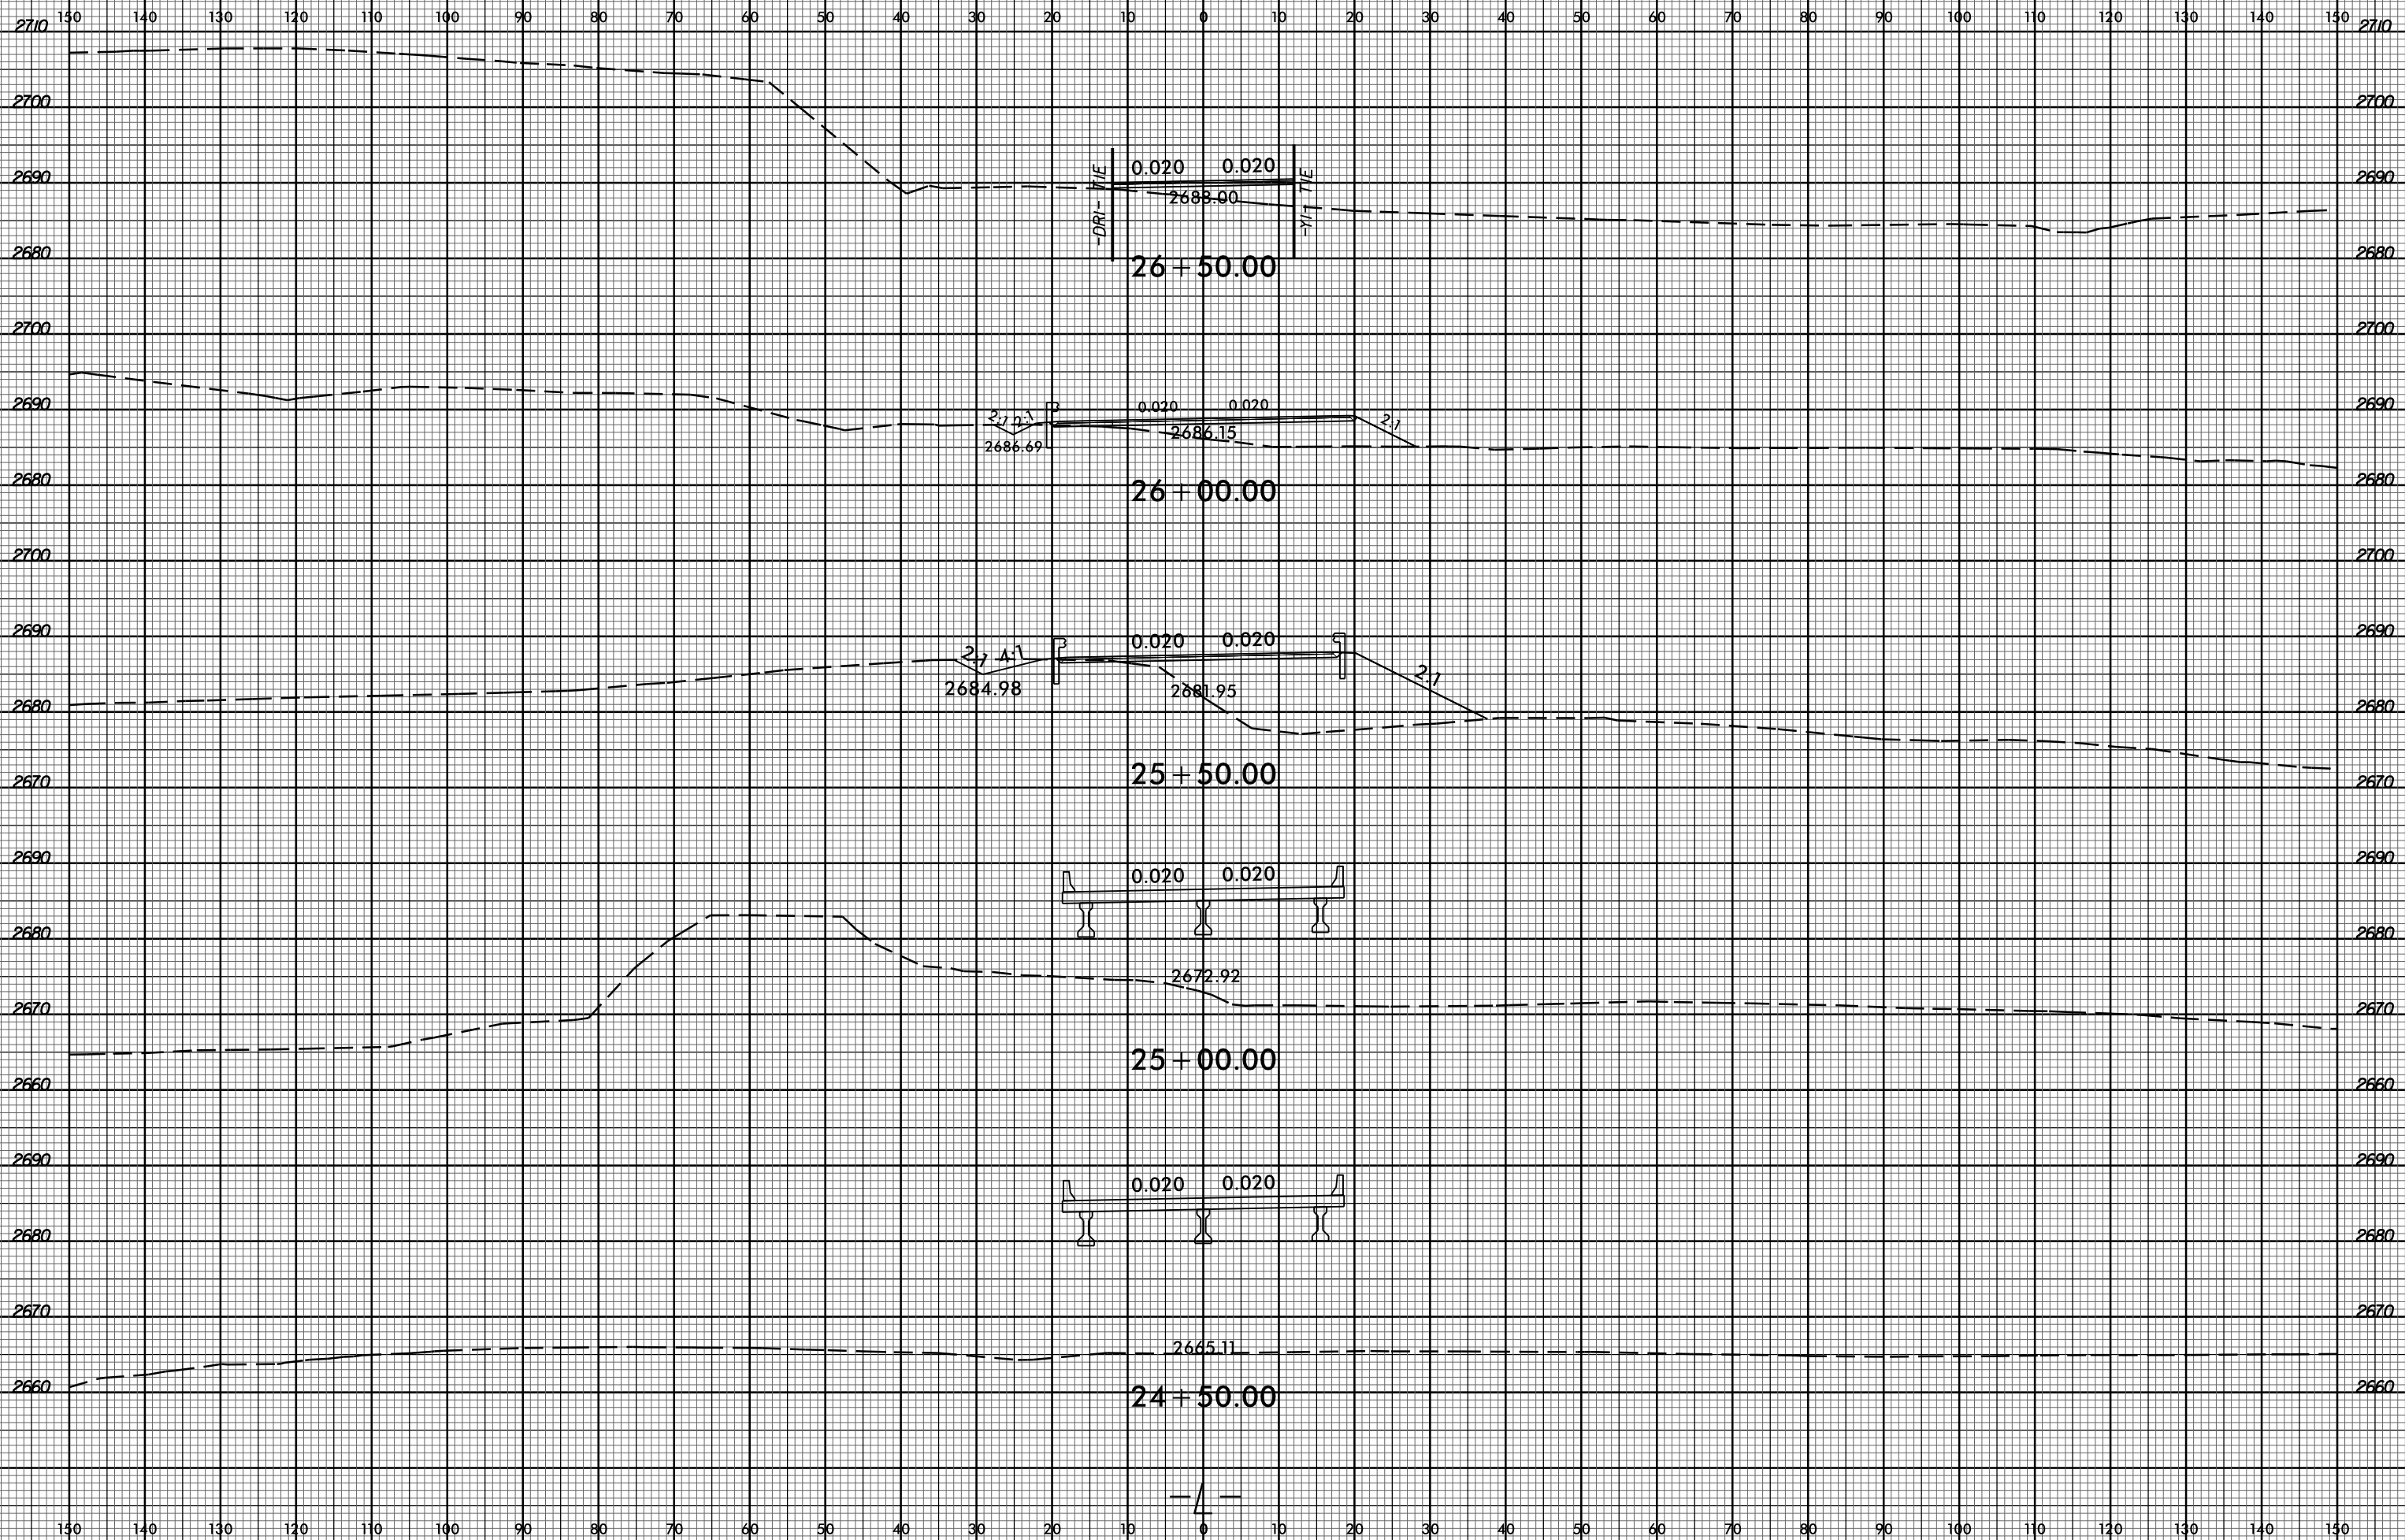


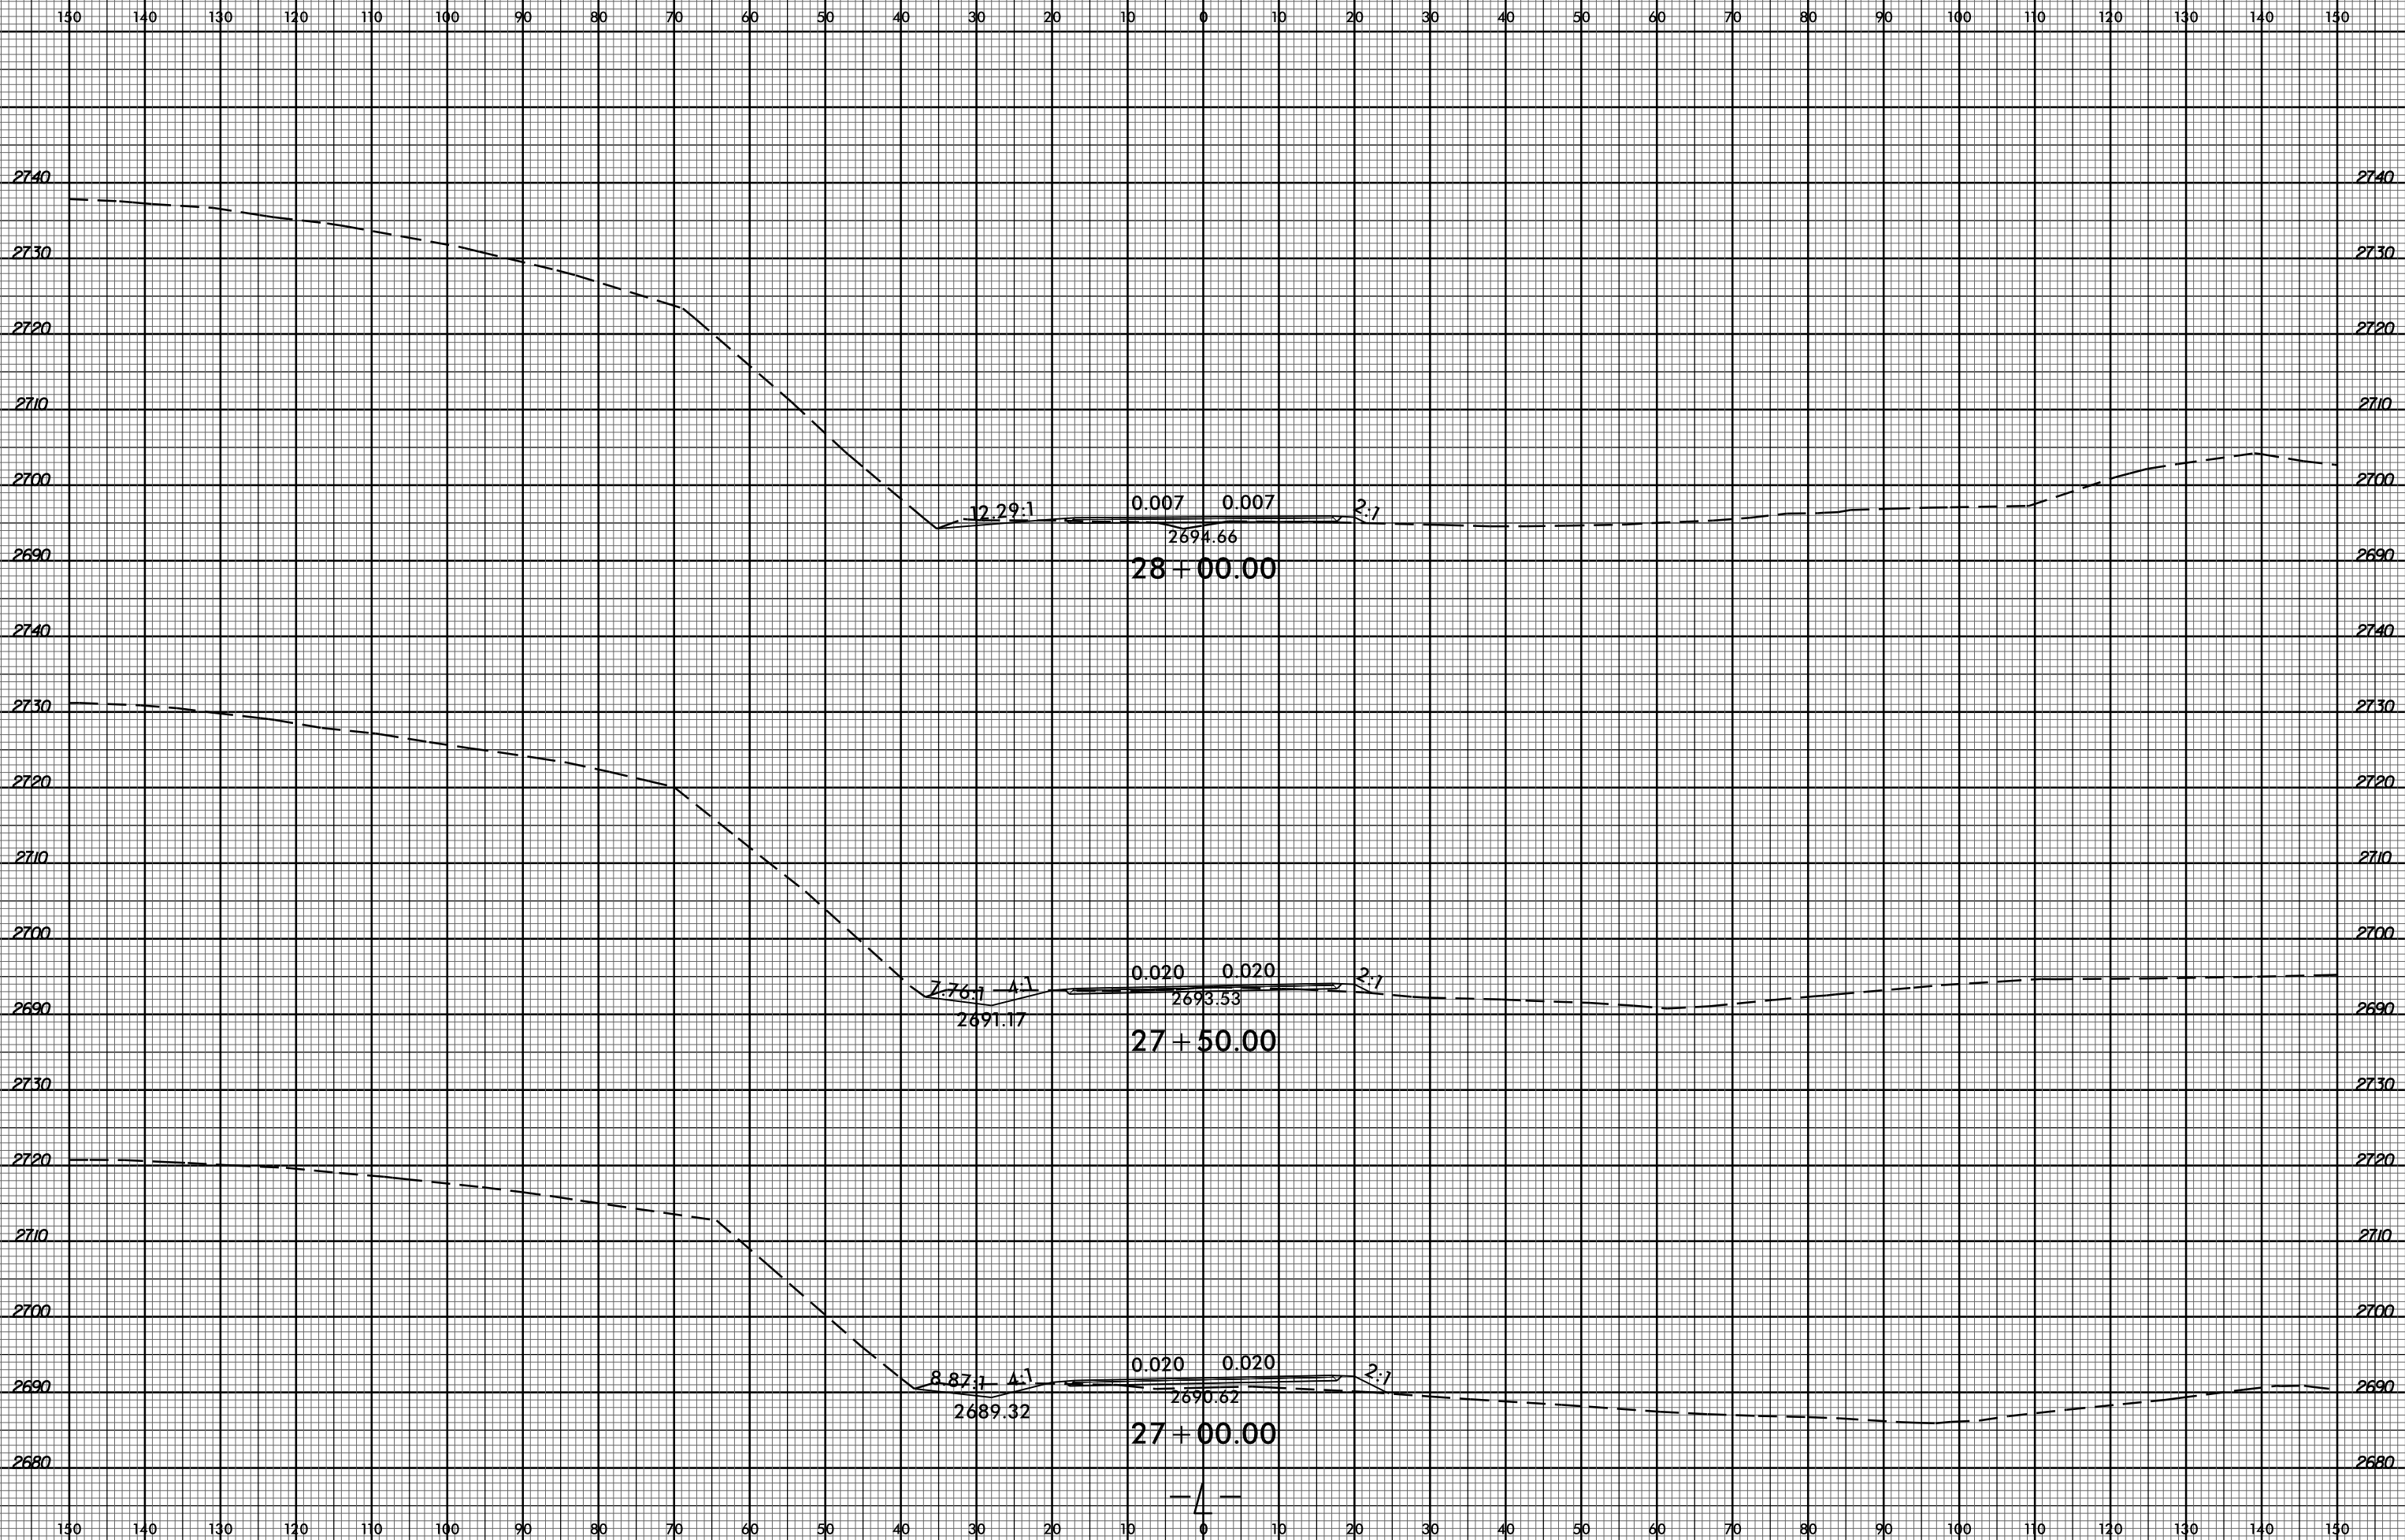

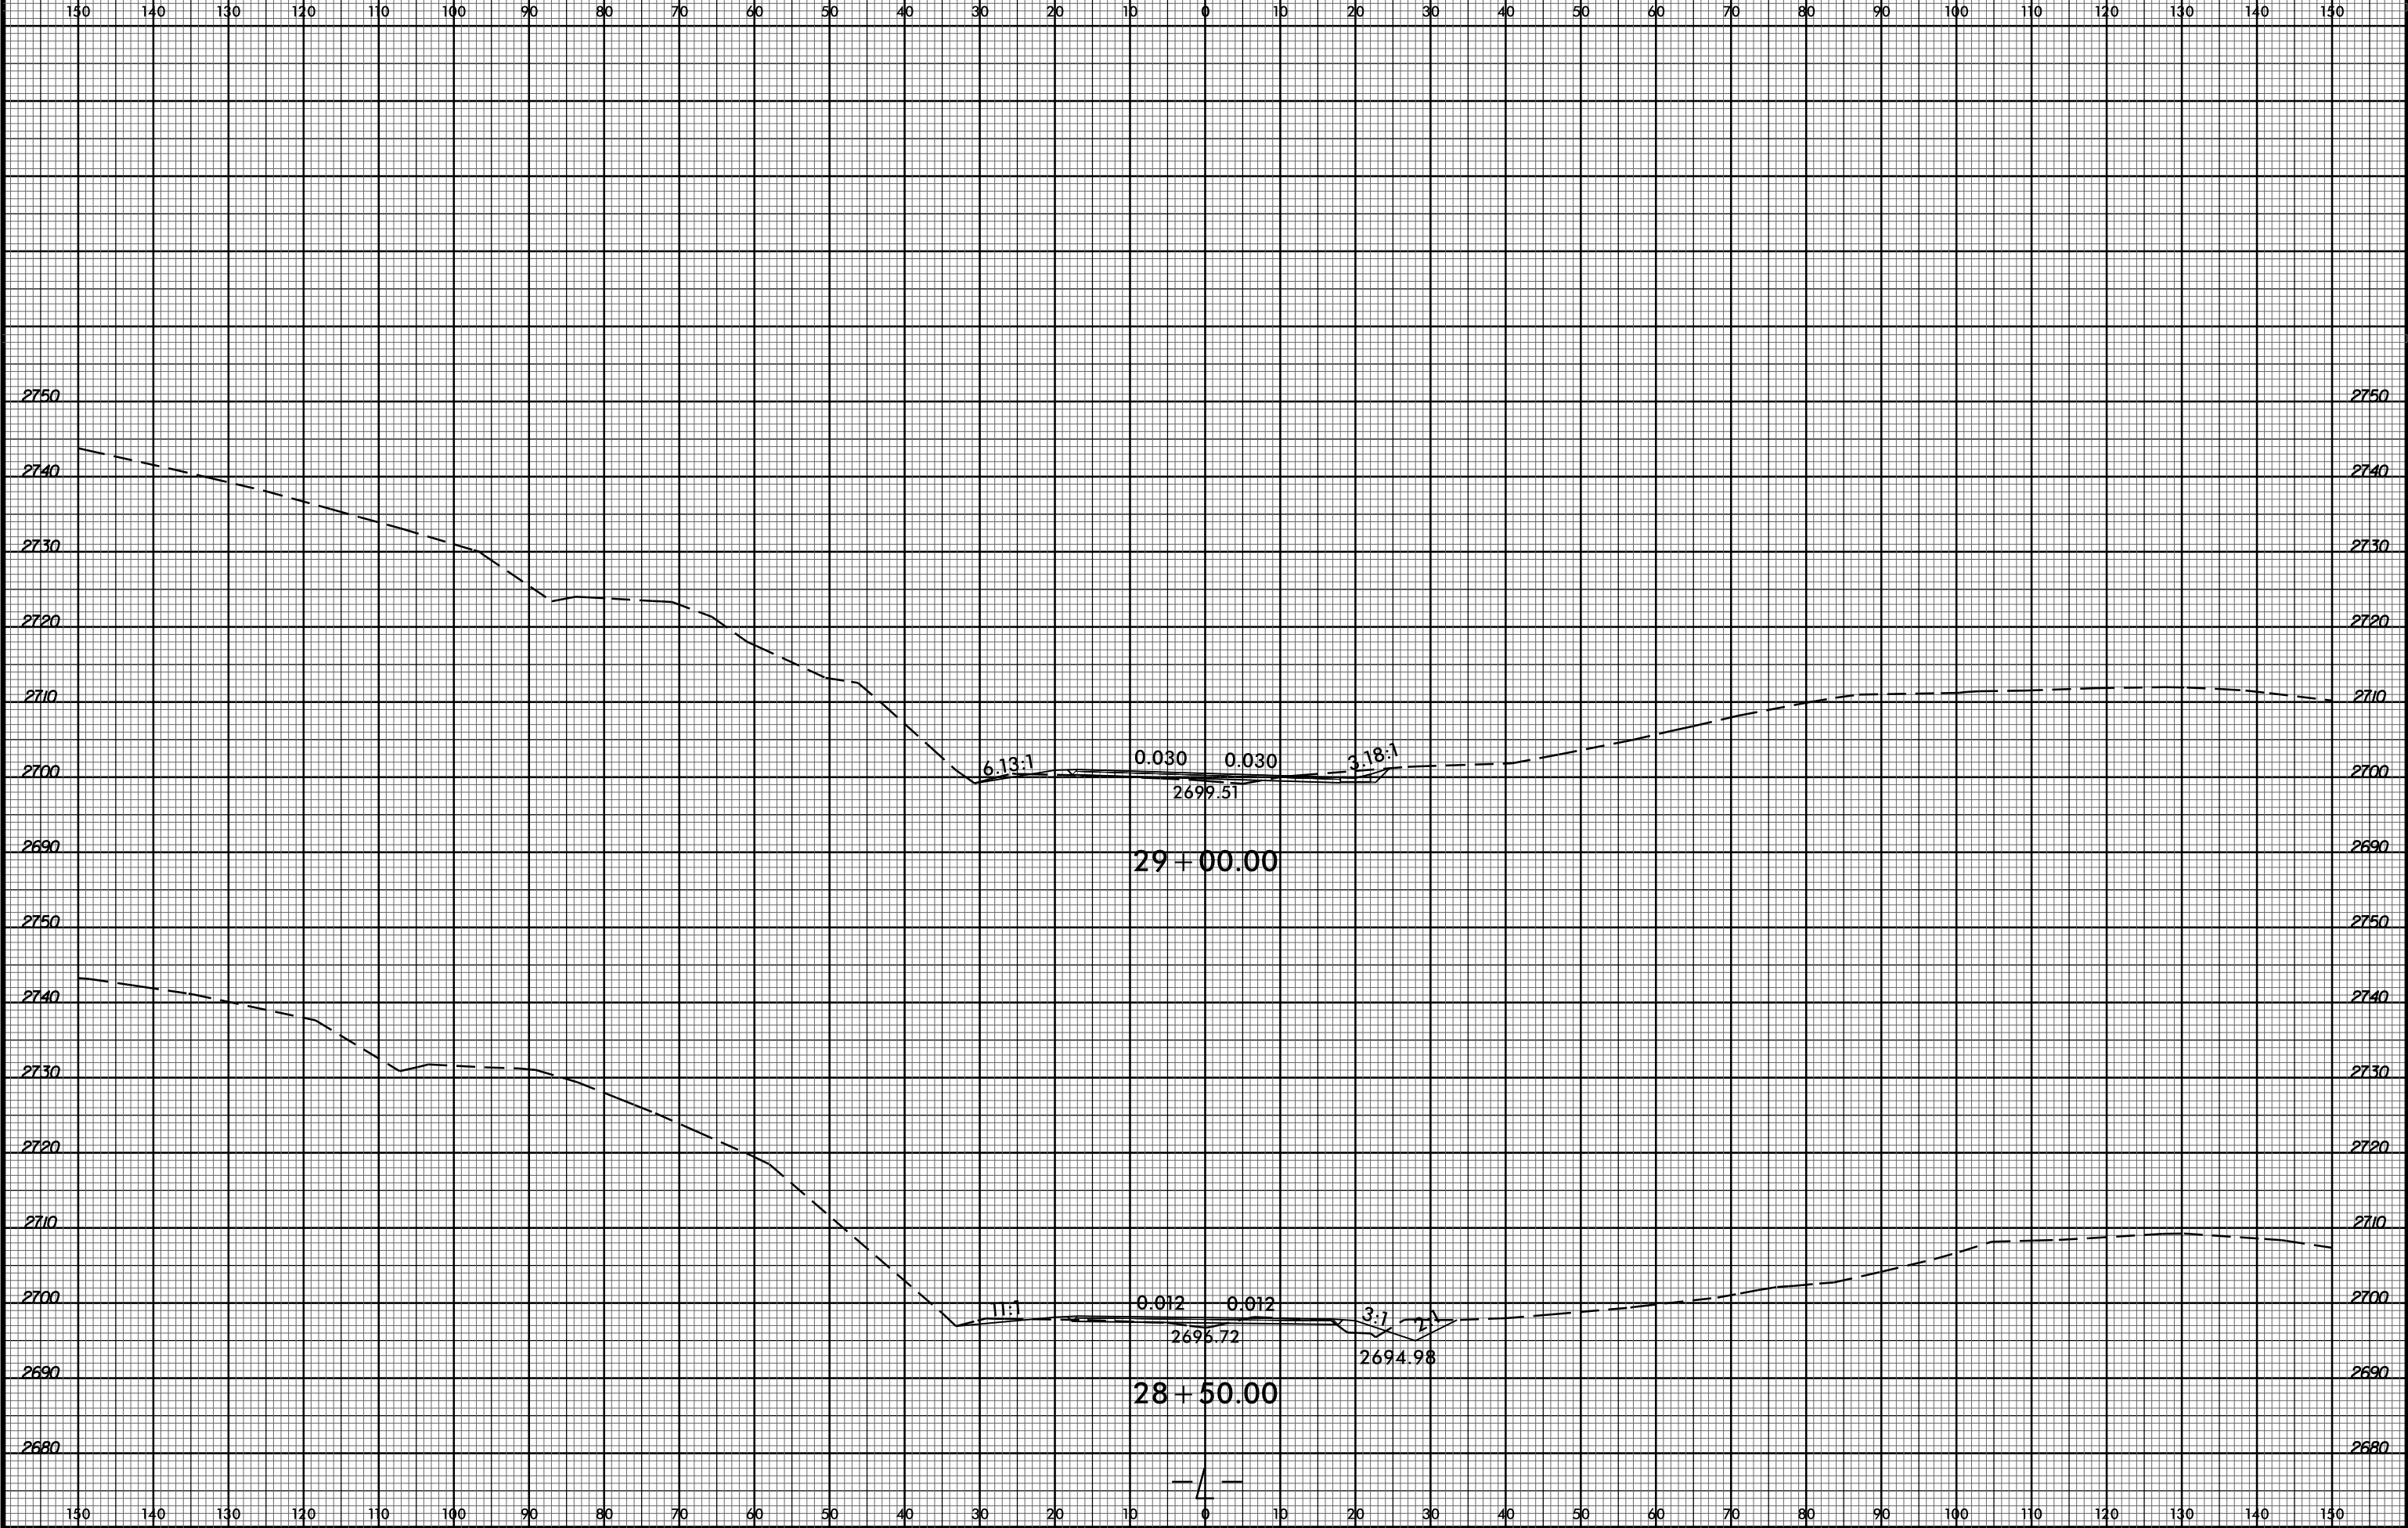

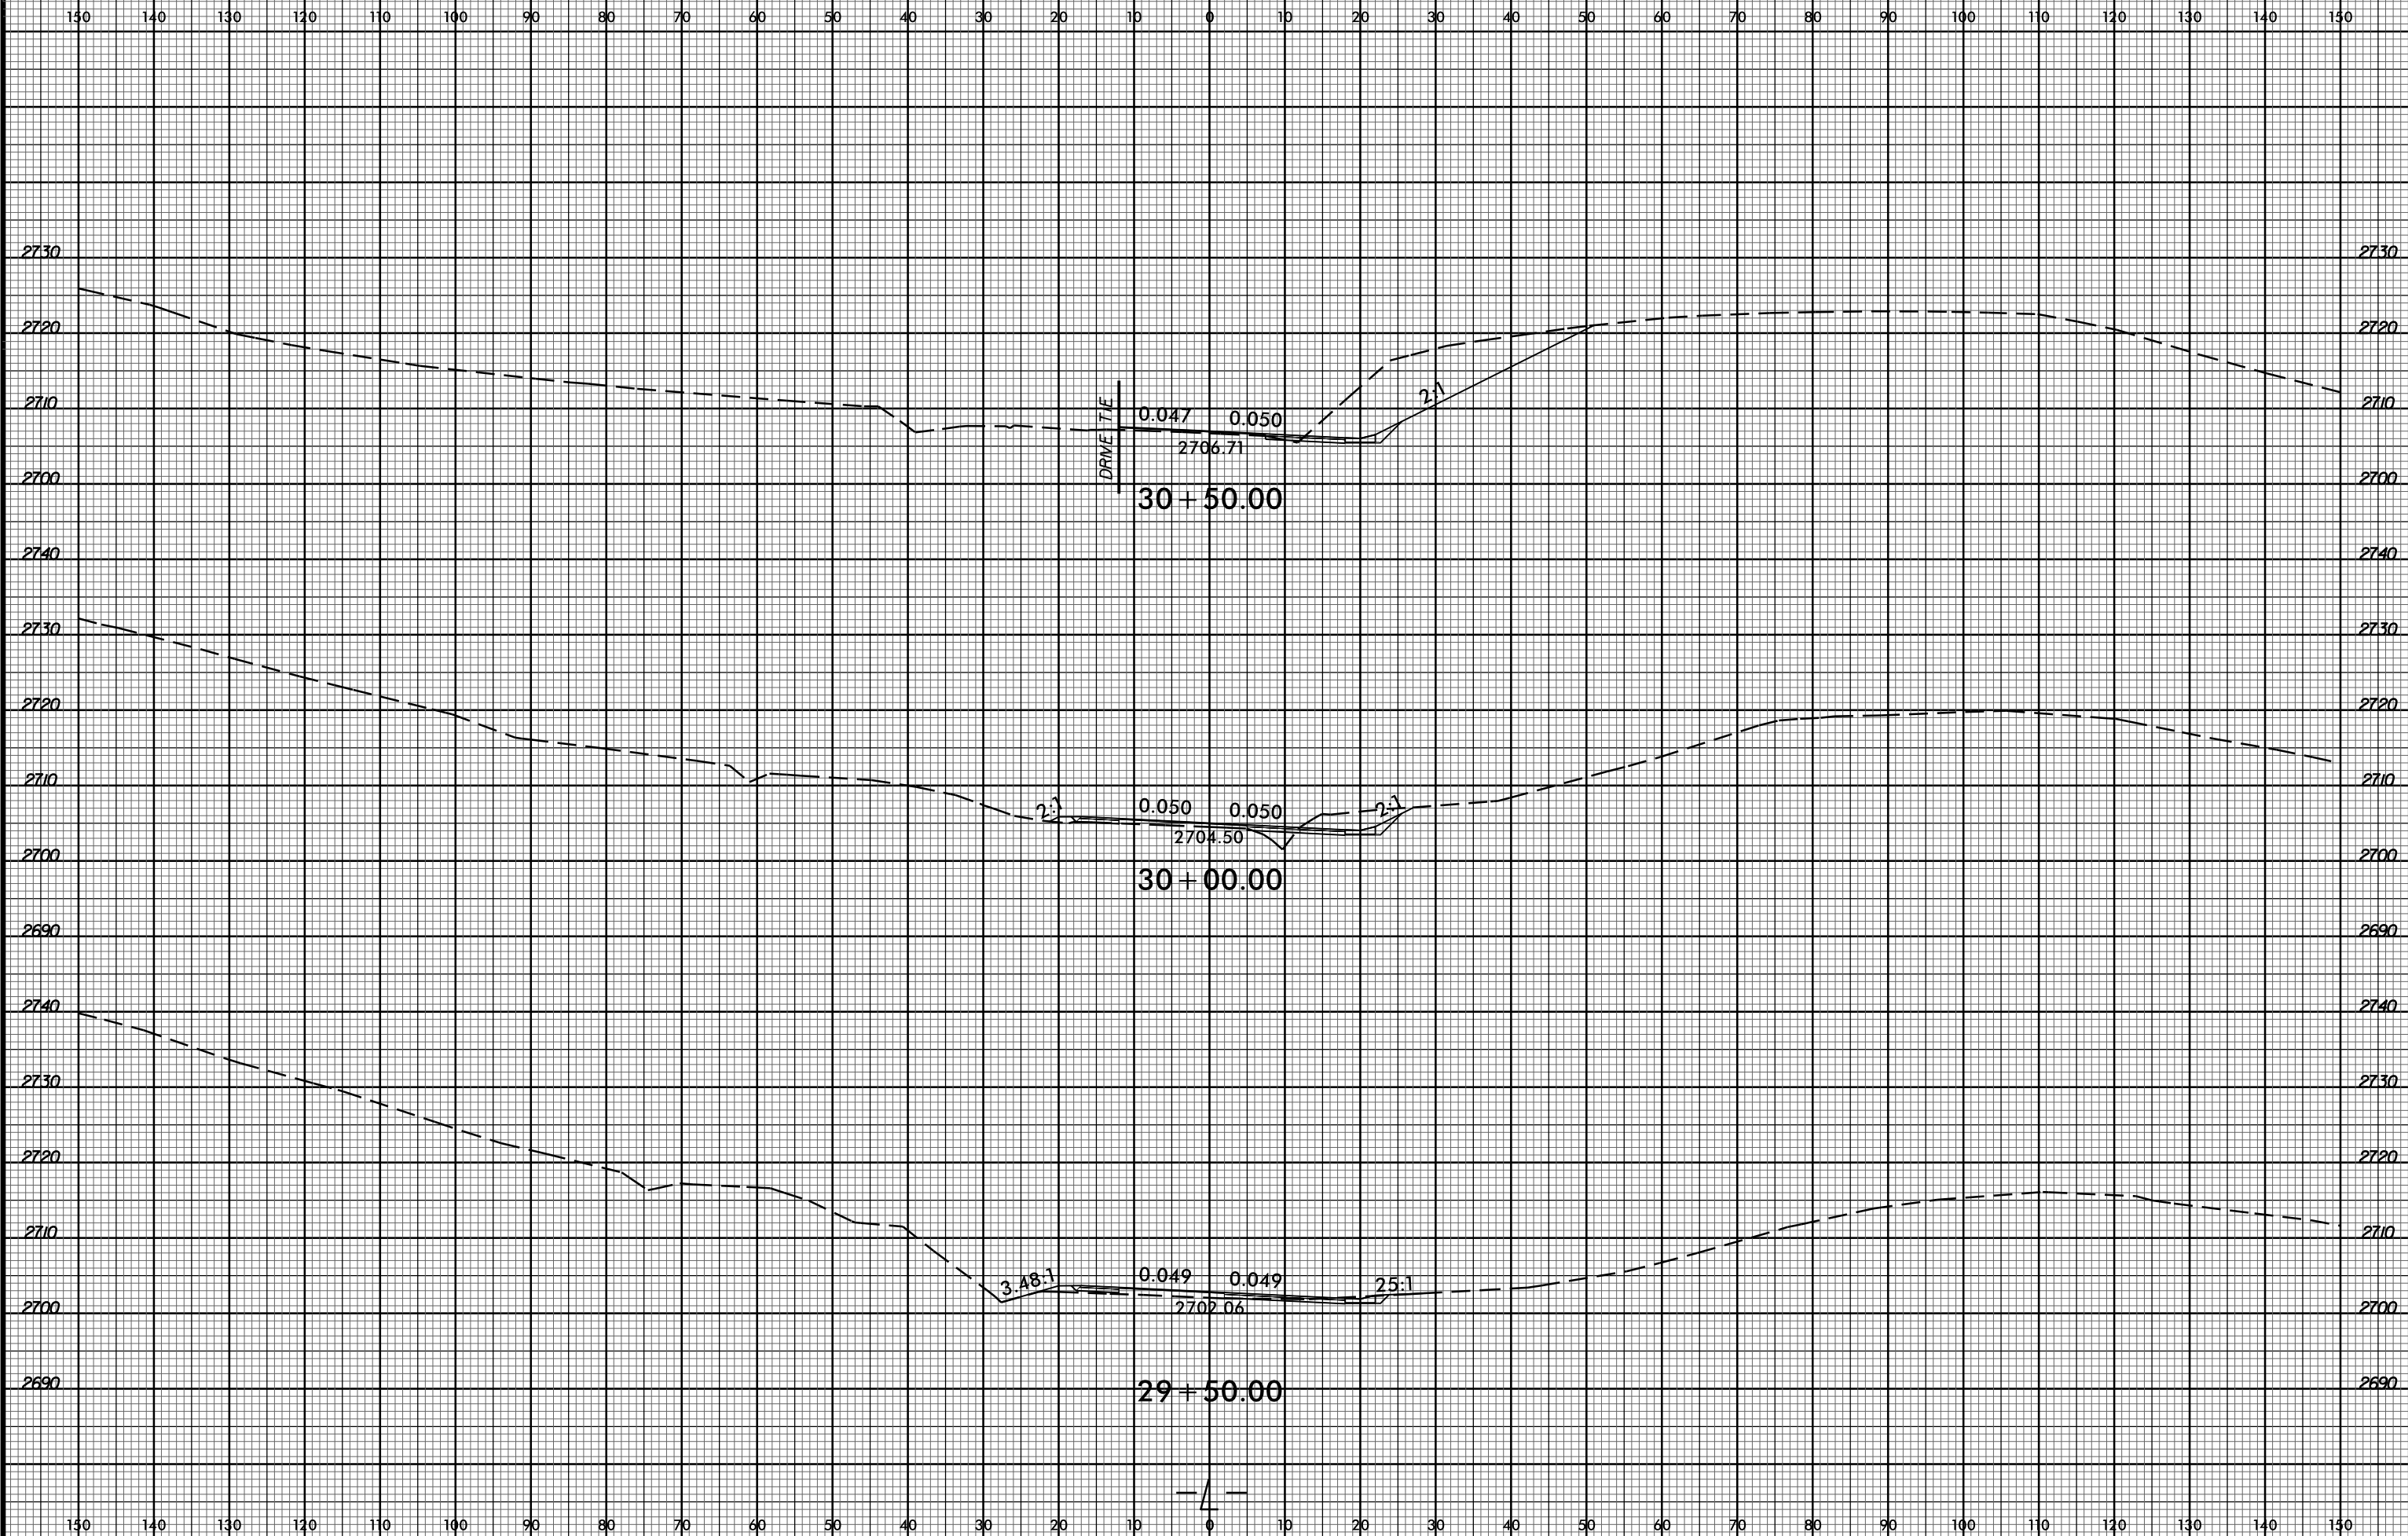

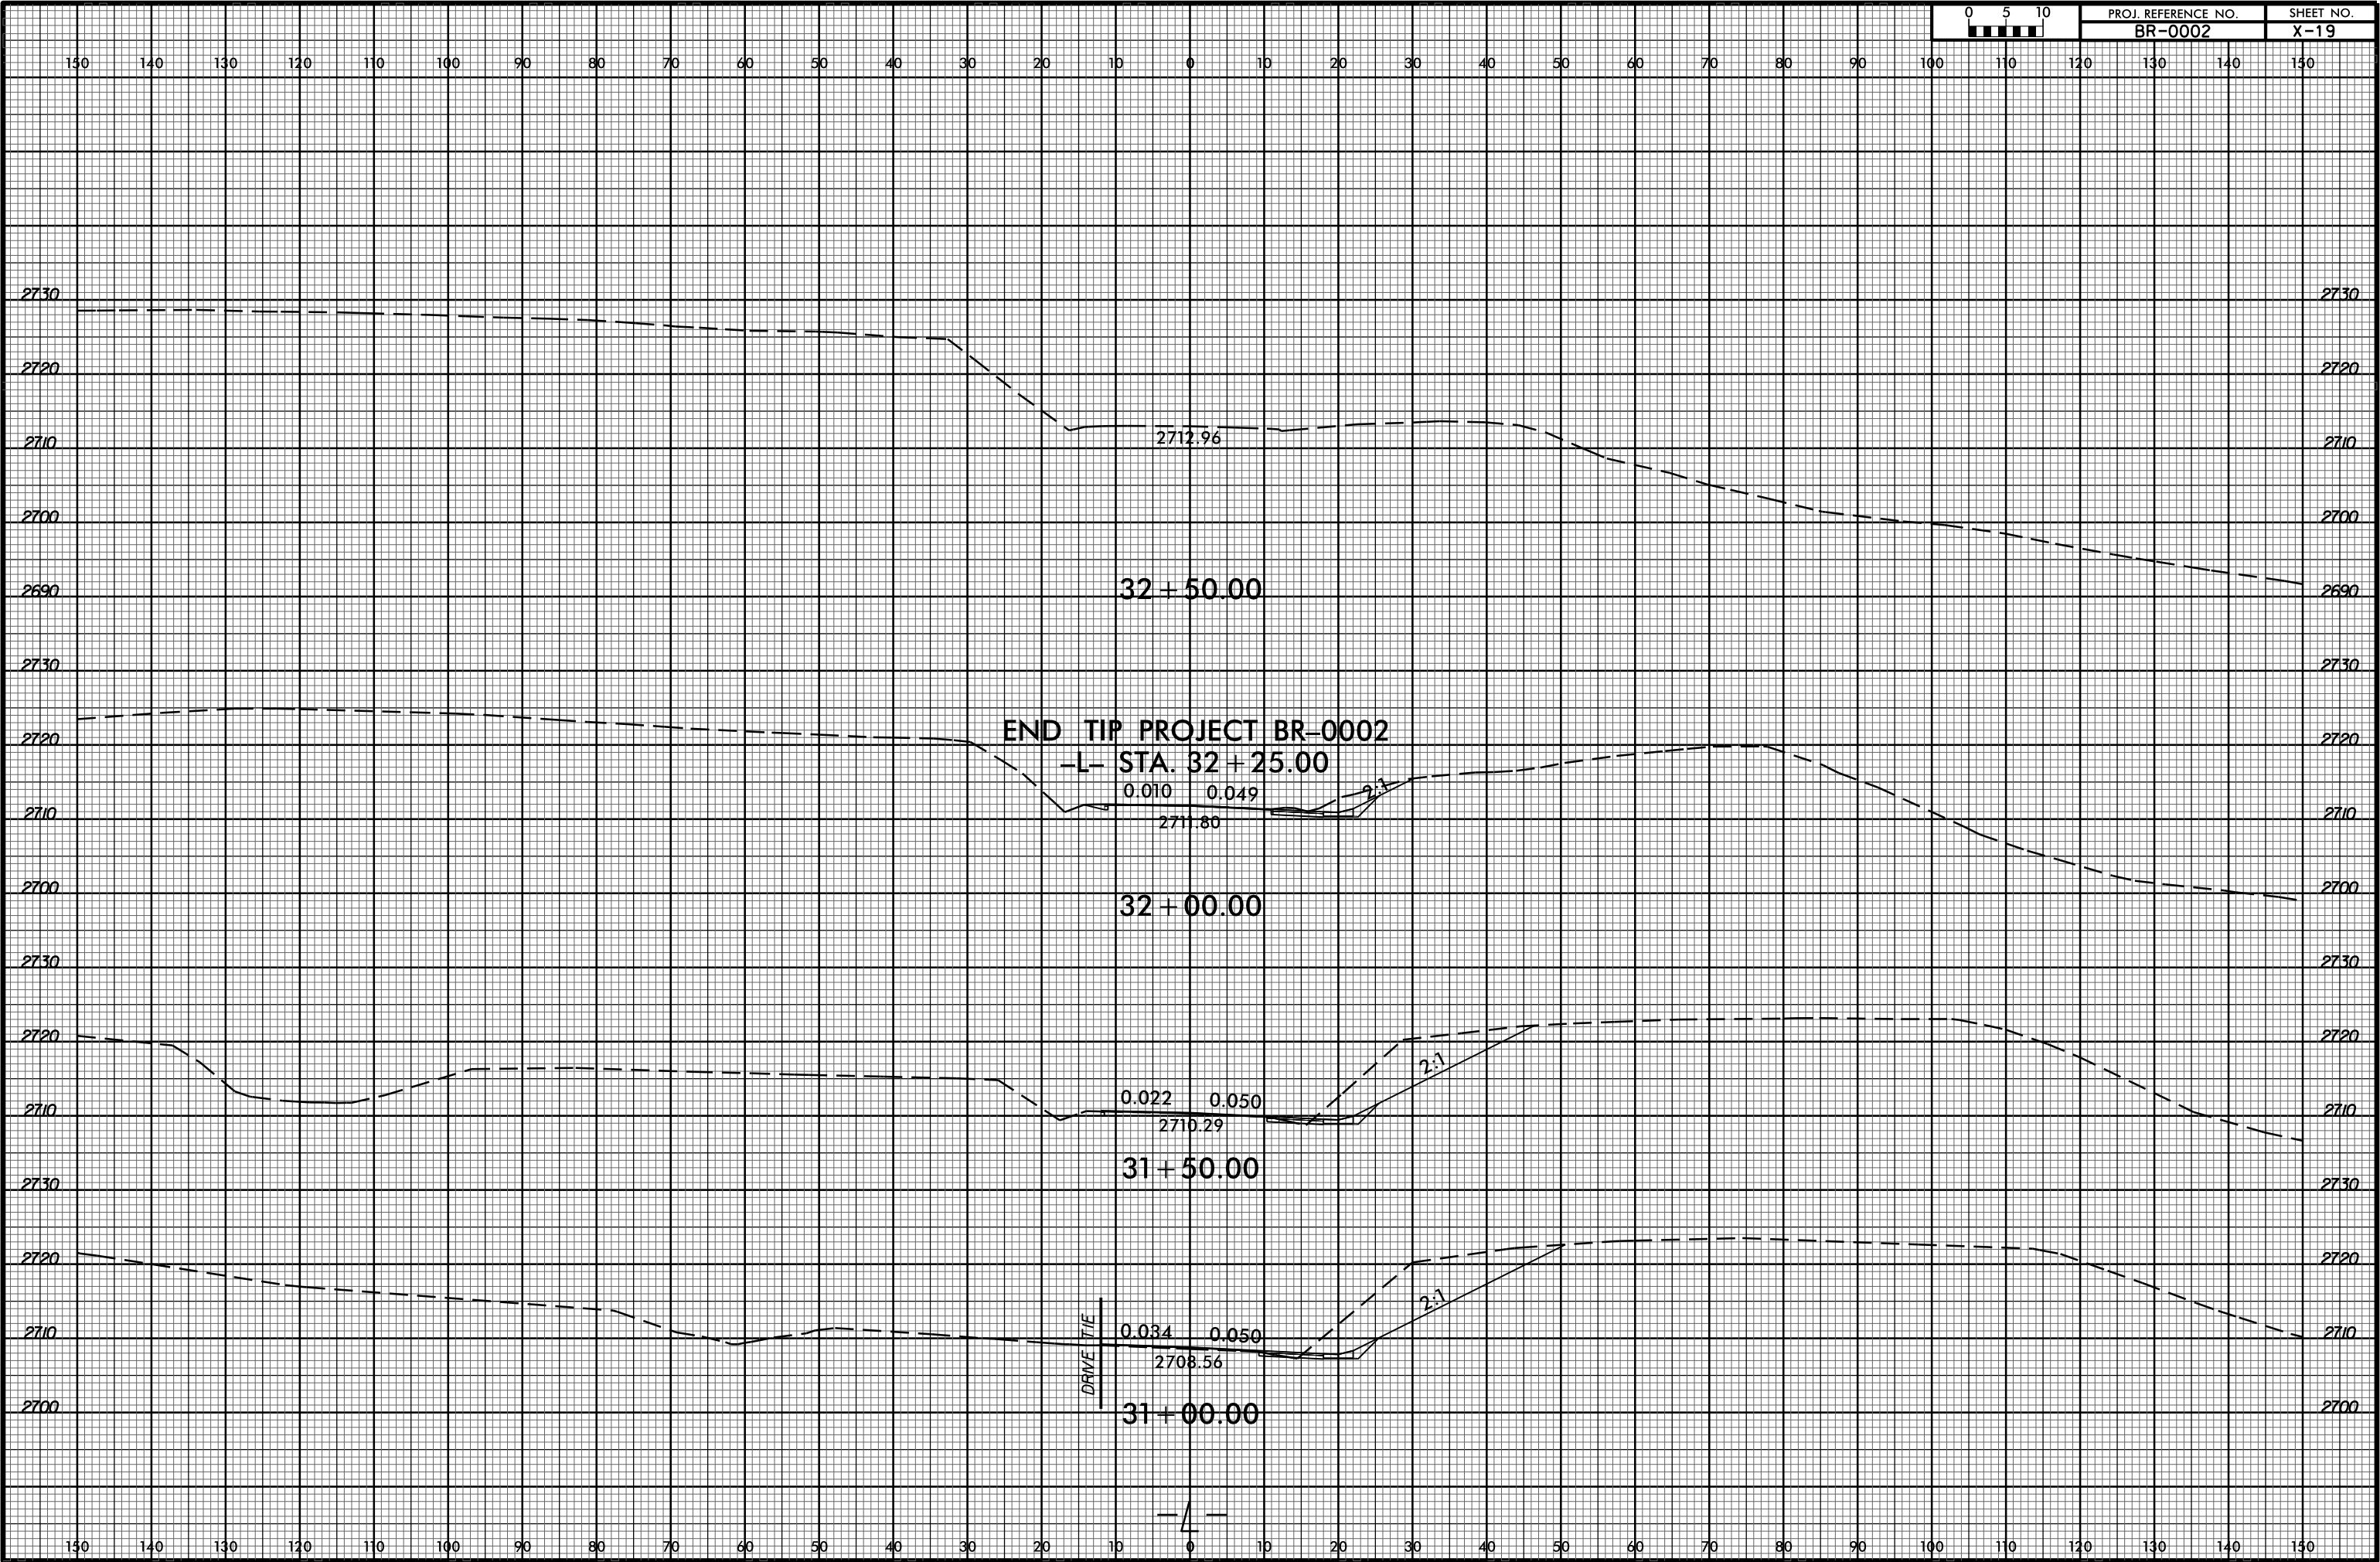

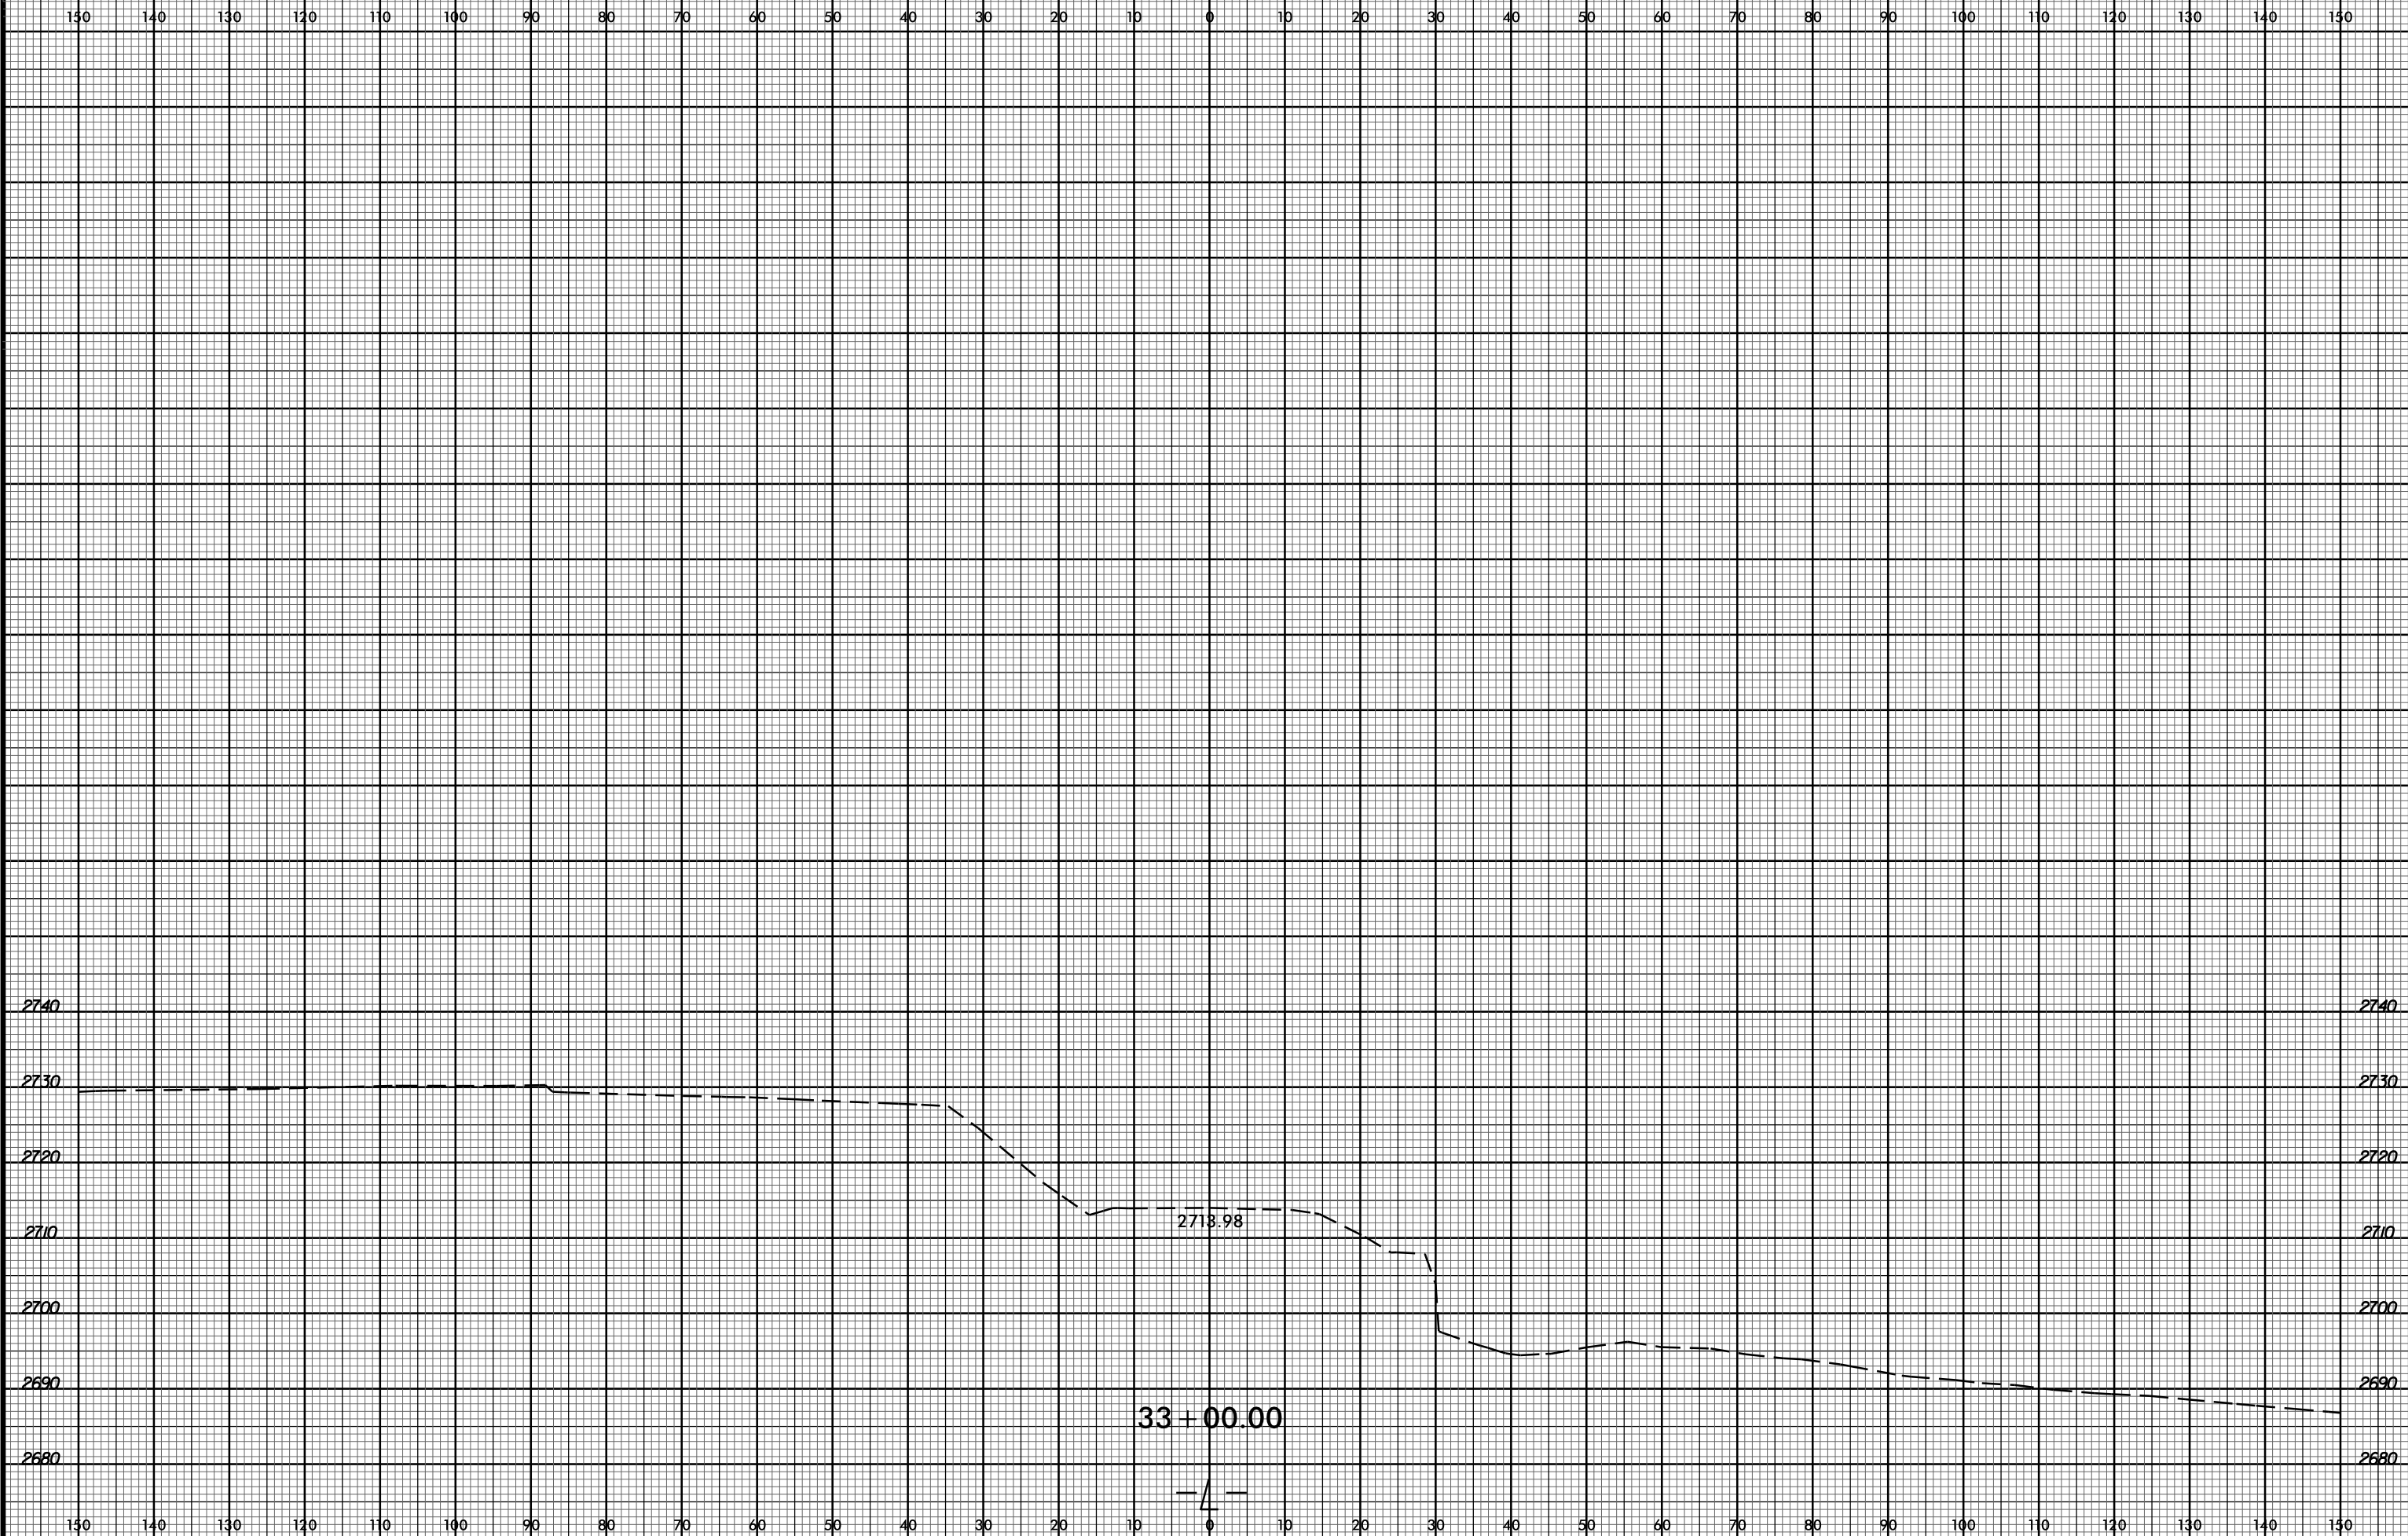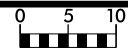

2740

2740

2730

2730

2720

2720

2710

2710

2700

2700

2690

2690

2680

2680

130

140

130

120

110

100

90

80

70

60

50

40

30

20

10

0

10

20

30

40

50

60

70

80

90

100

110


120


130

140

150



33 + 00.00

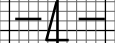

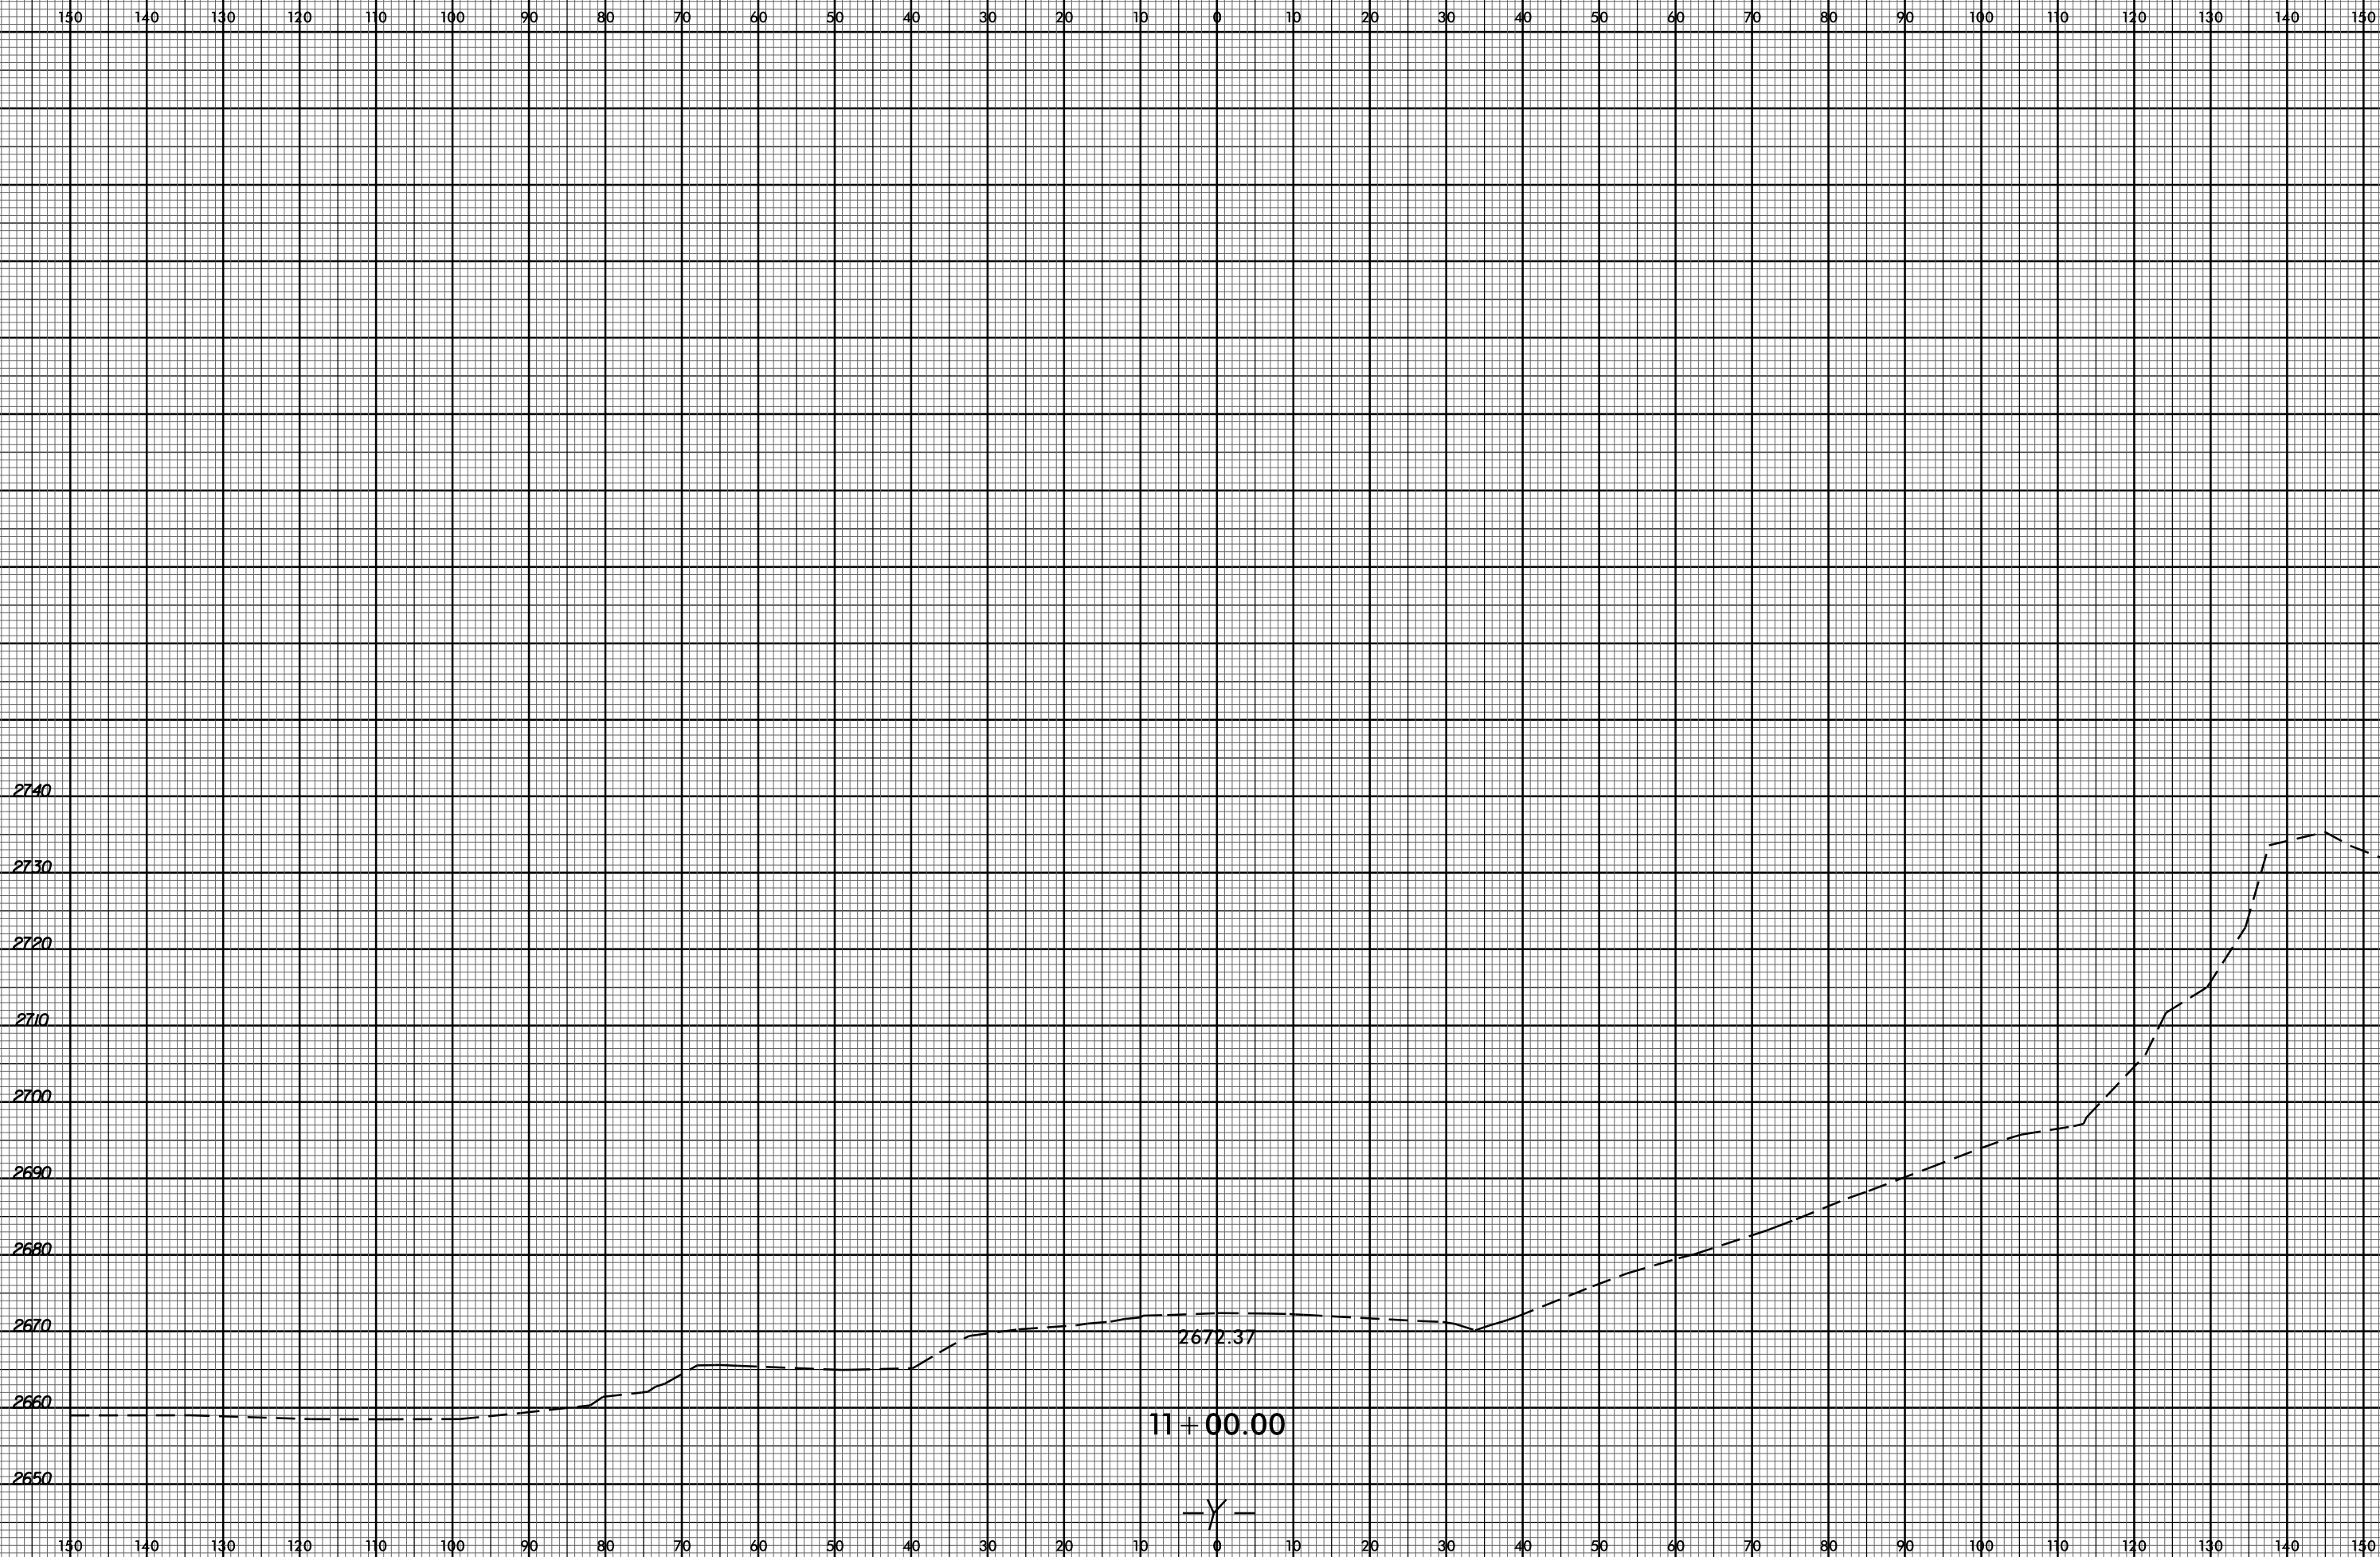


11+00.00

-Y-

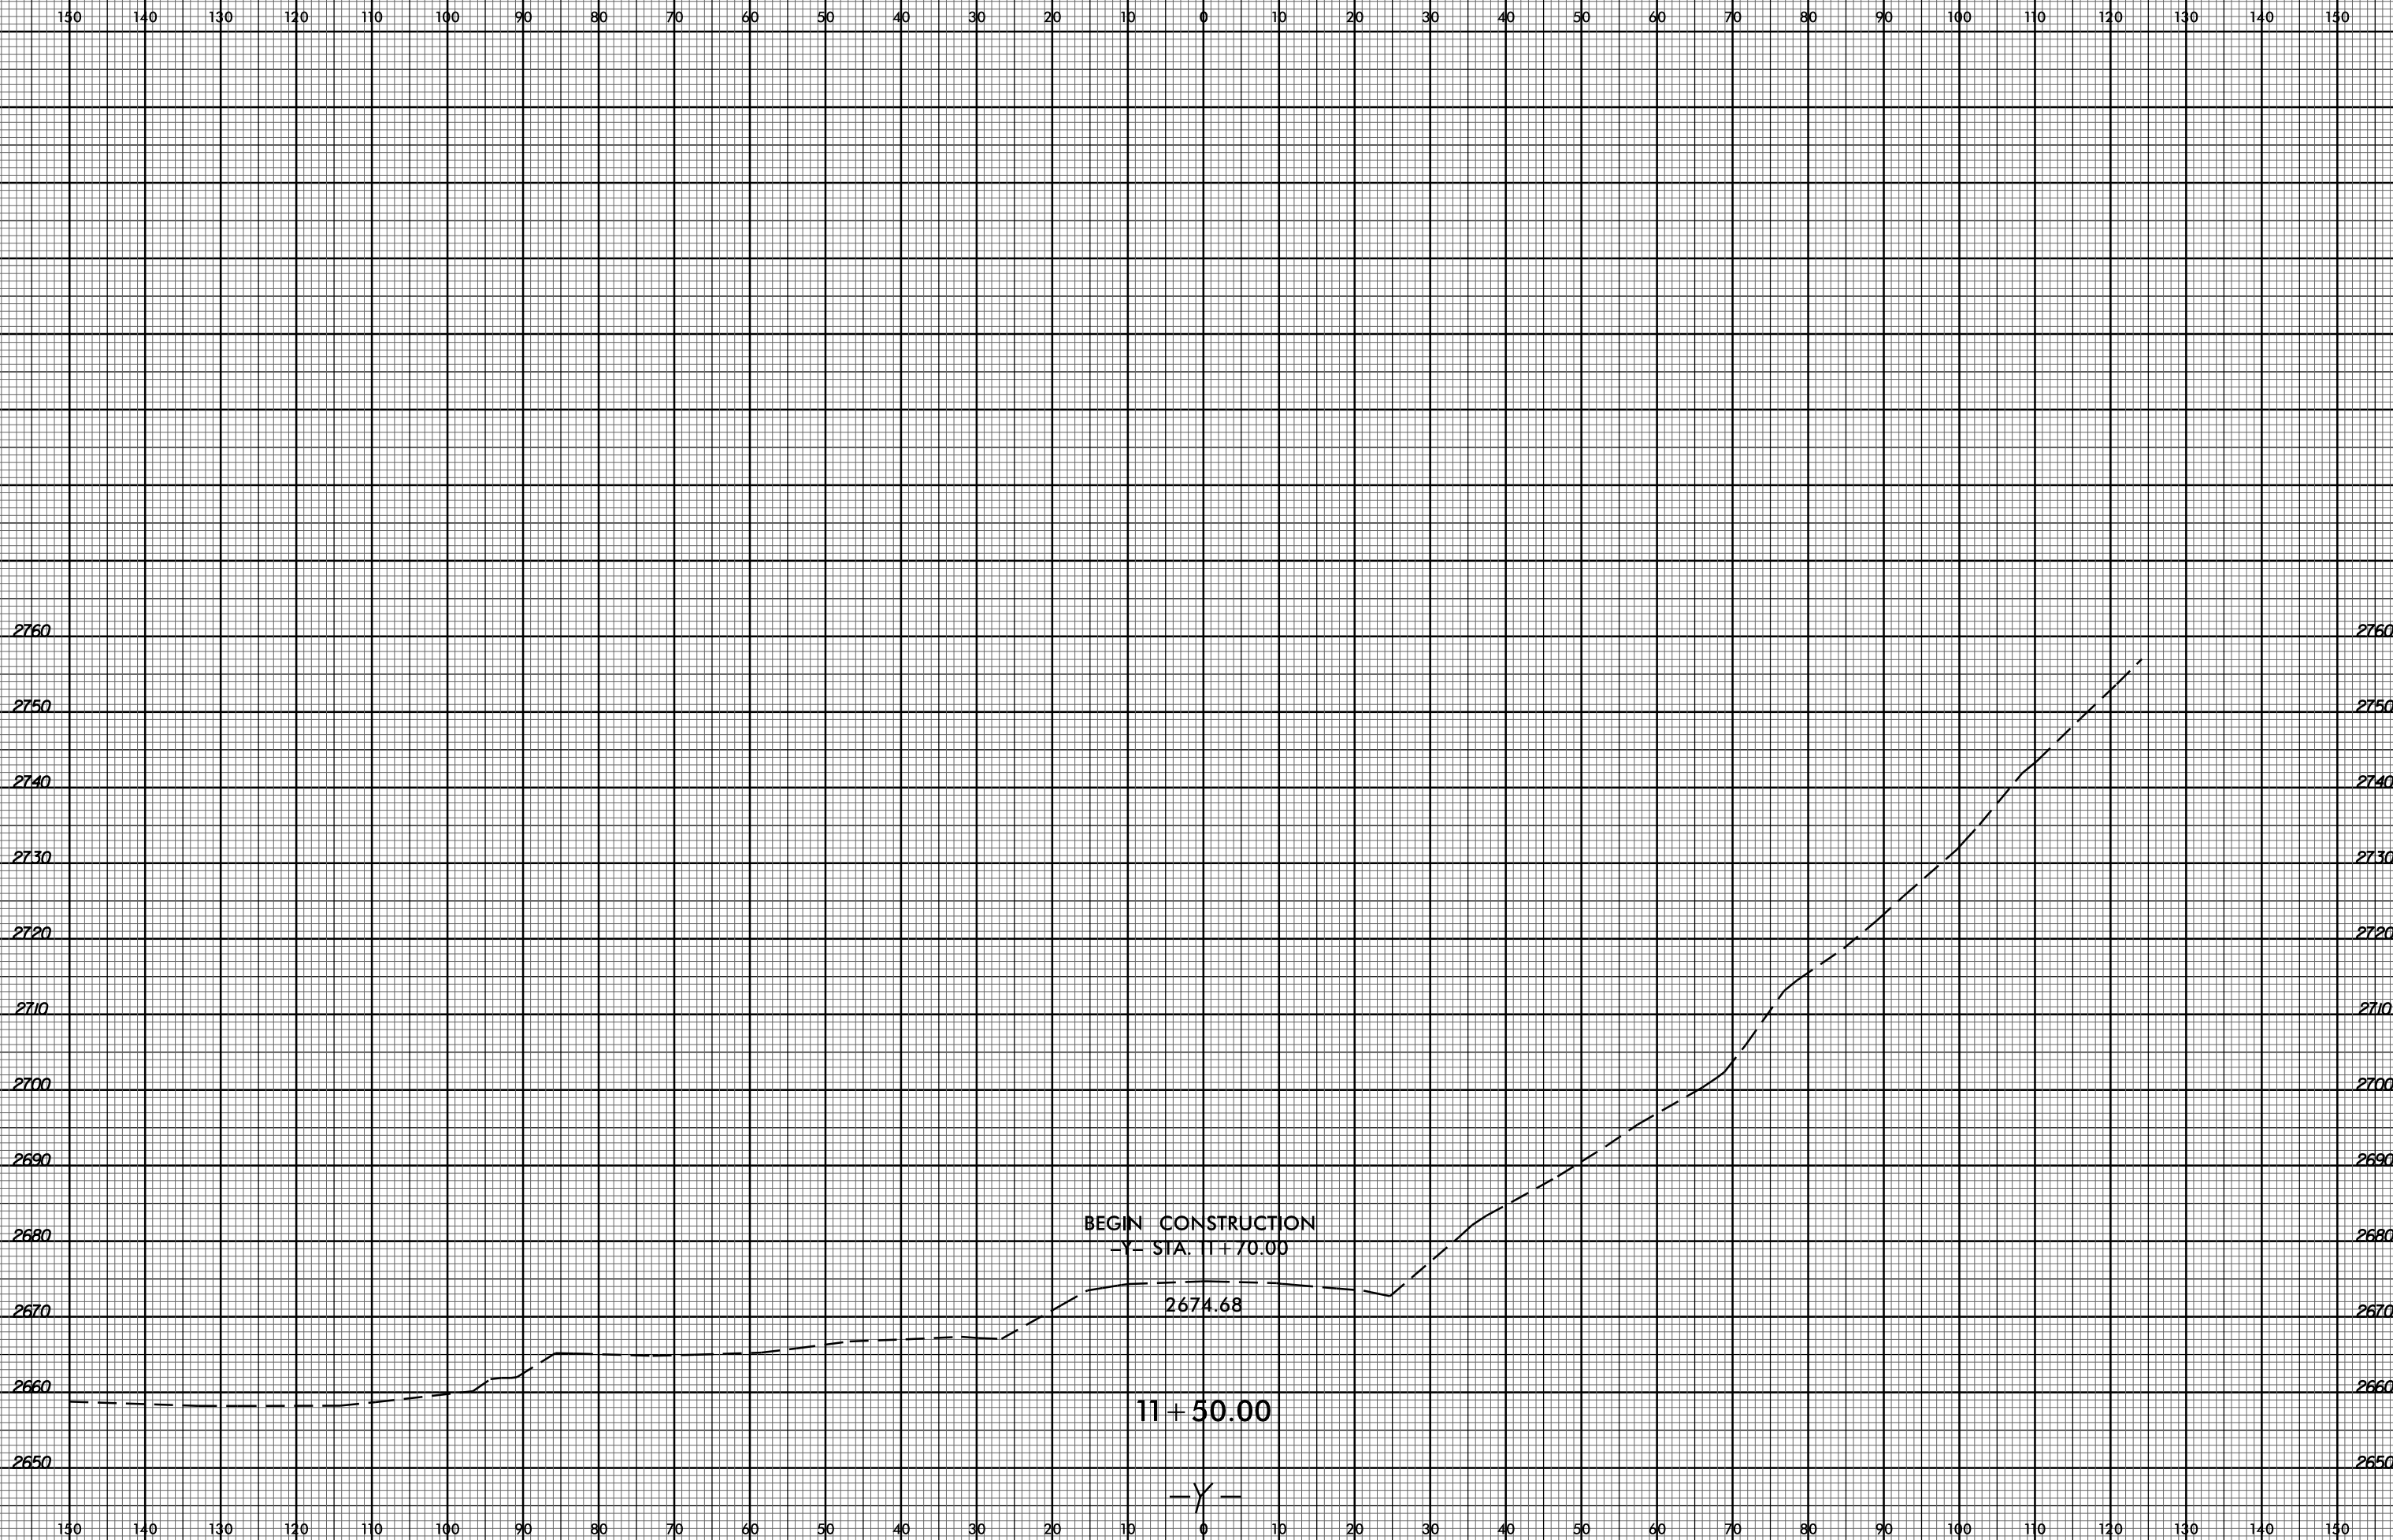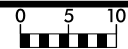



150 140 130 120 110 100 90 80 70 60 50 40 30 20 10 0 10 20 30 40 50 60 70 80 90 100 110 120 130 140 150

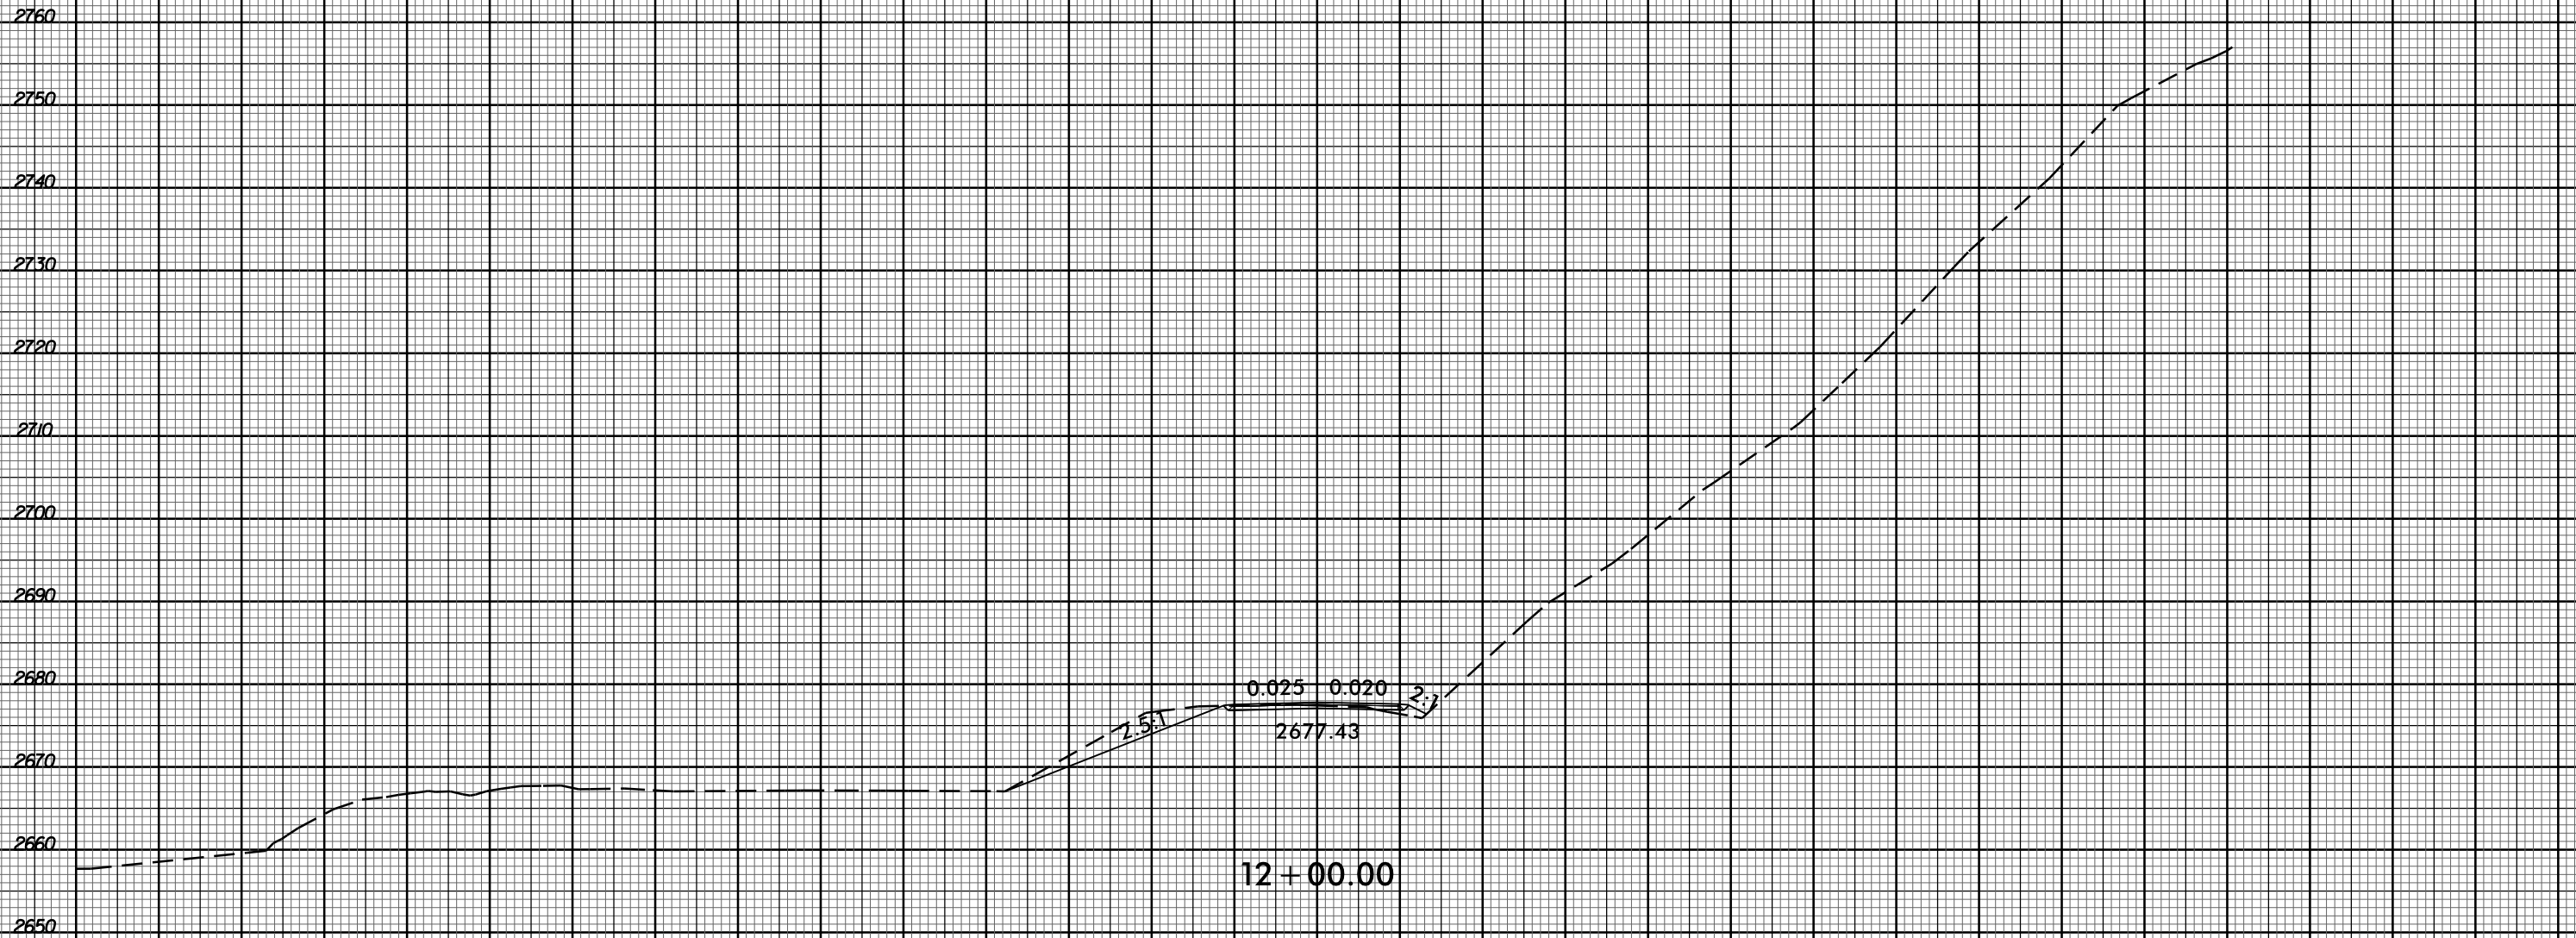


150 140 130 120 110 100 90 80 70 60 50 40 30 20 10 0 10 20 30 40 50 60 70 80 90 100 110 120 130 140 150

6/23/16



PROJ. REFERENCE NO.
BR-0002

SHEET NO.
X-24

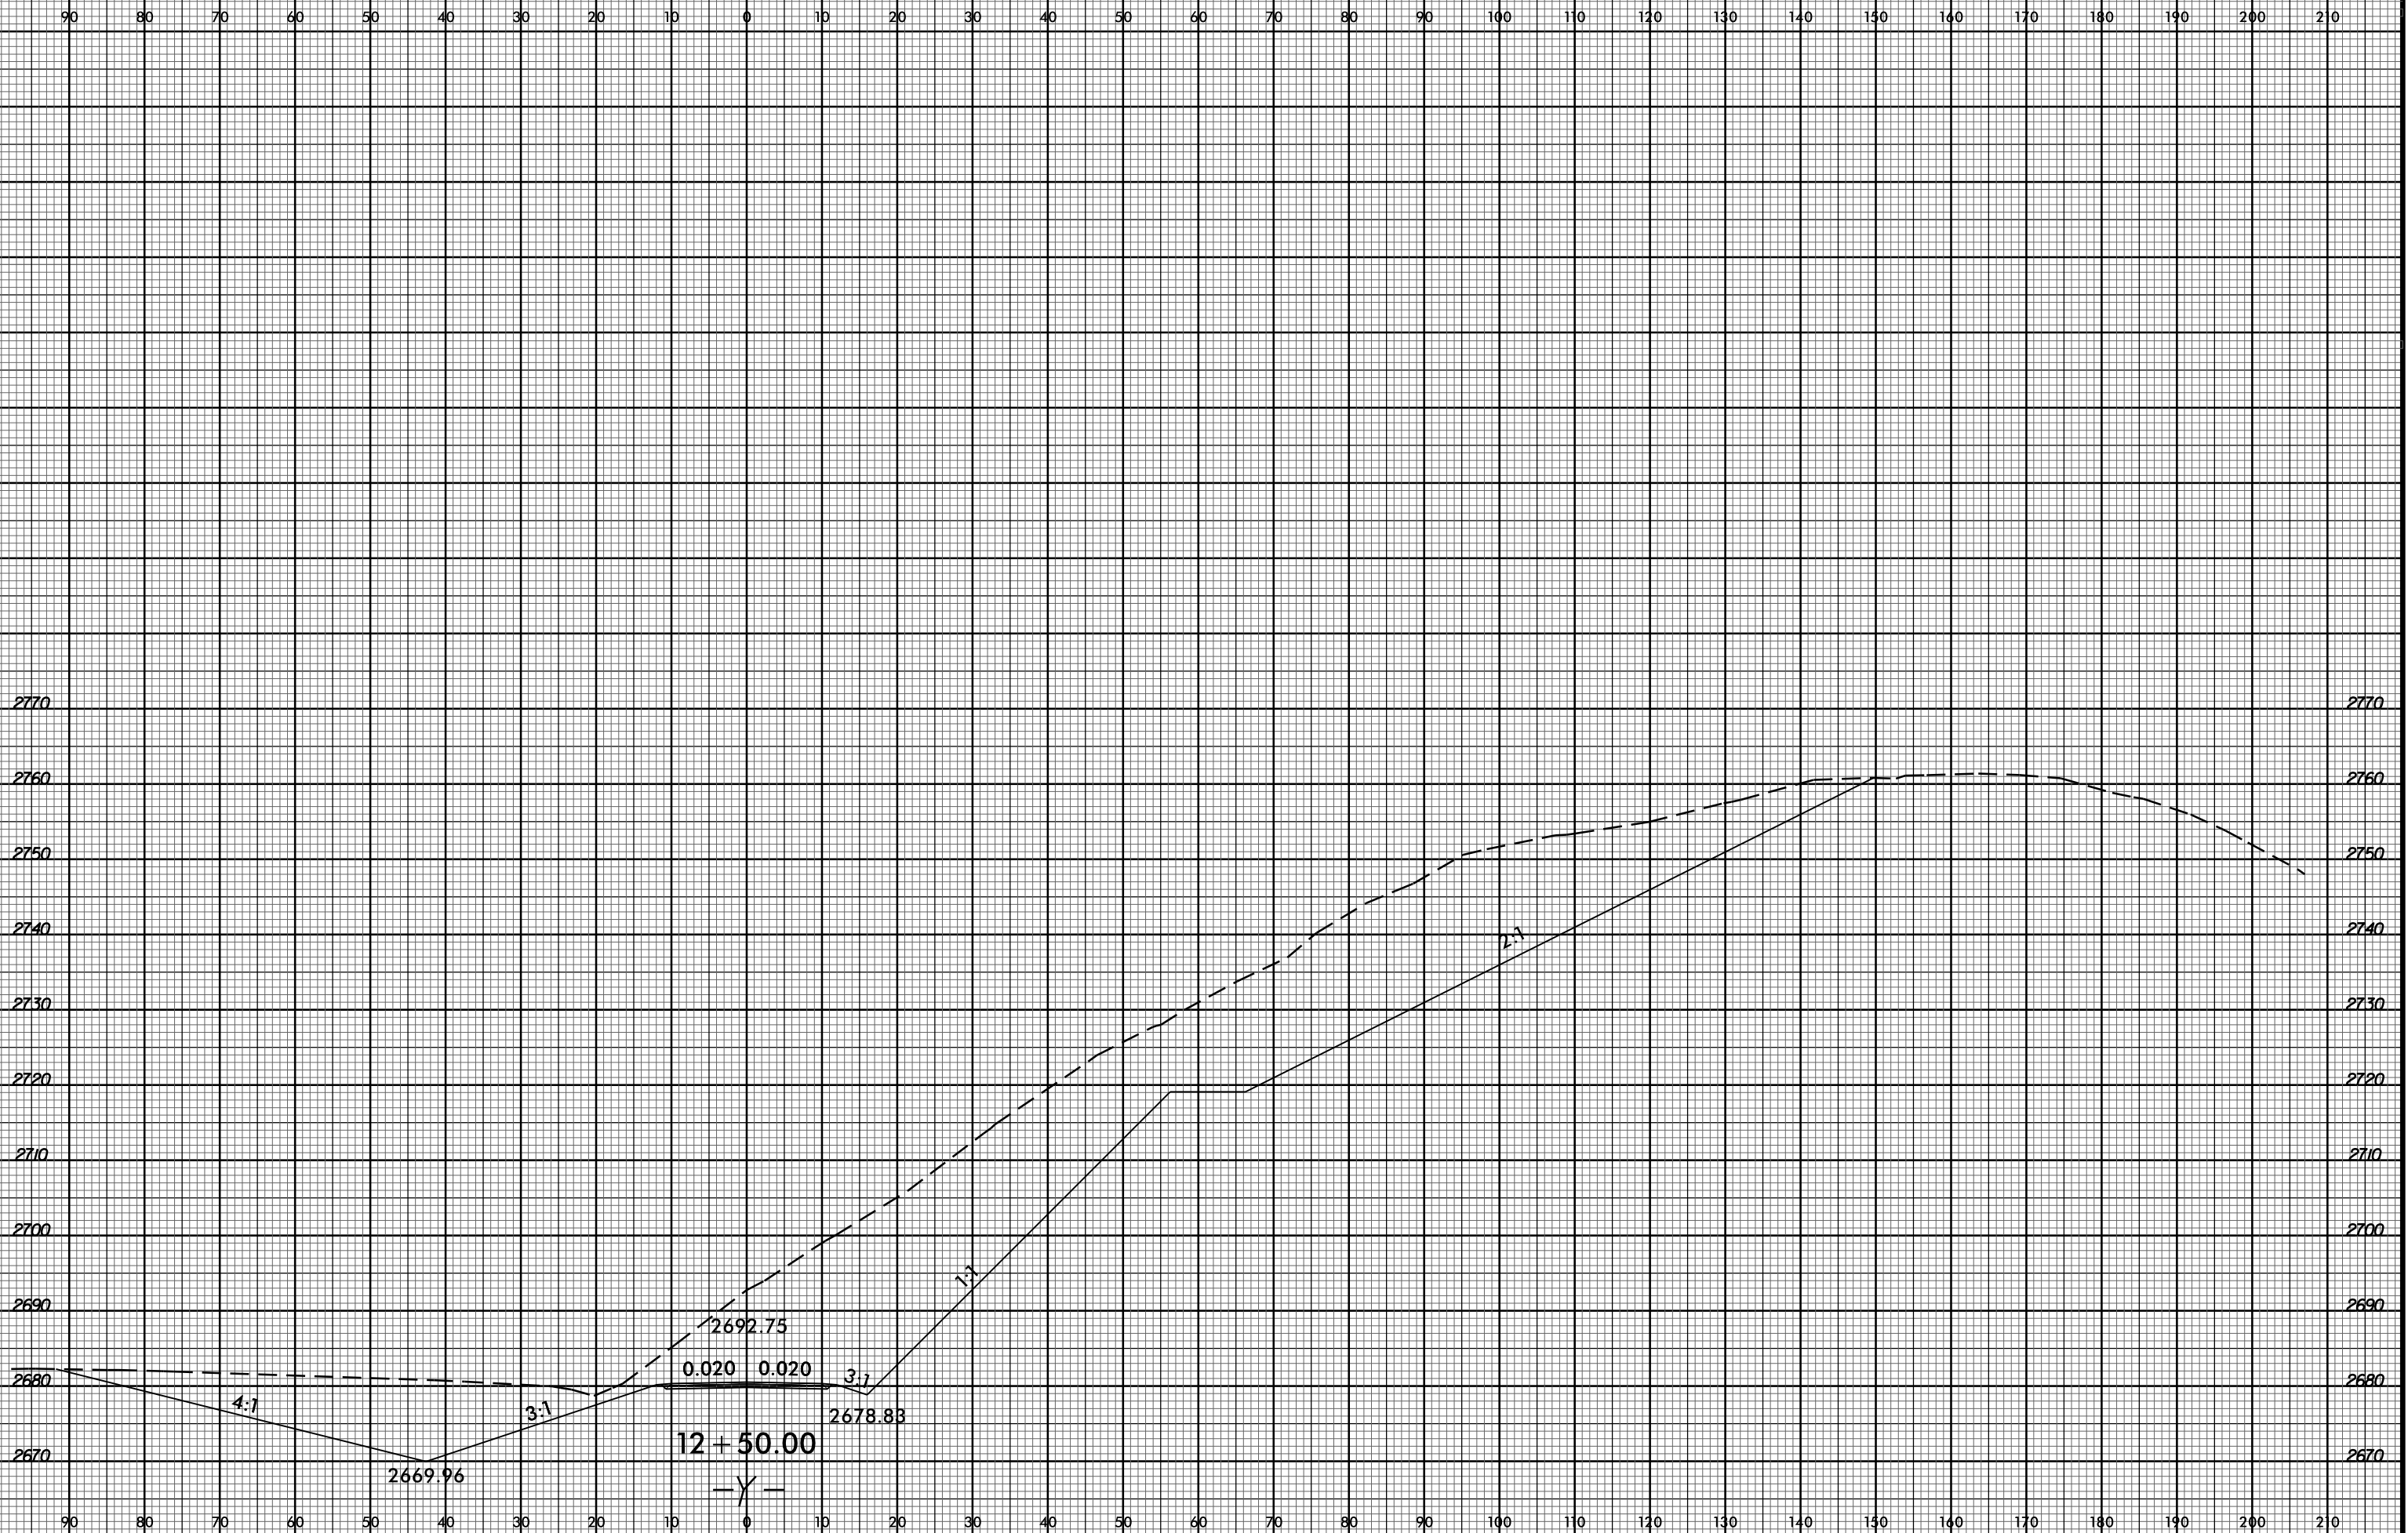


29-MAY-2020 07:58
R:\Projects\Corridor\Modeling\BR0002_Rdy_xpl_Y.dgn
\$\$\$\$SERIAL\$\$\$\$

6/23/16



PROJ. REFERENCE NO.
BR-0002

SHEET NO.
X-25

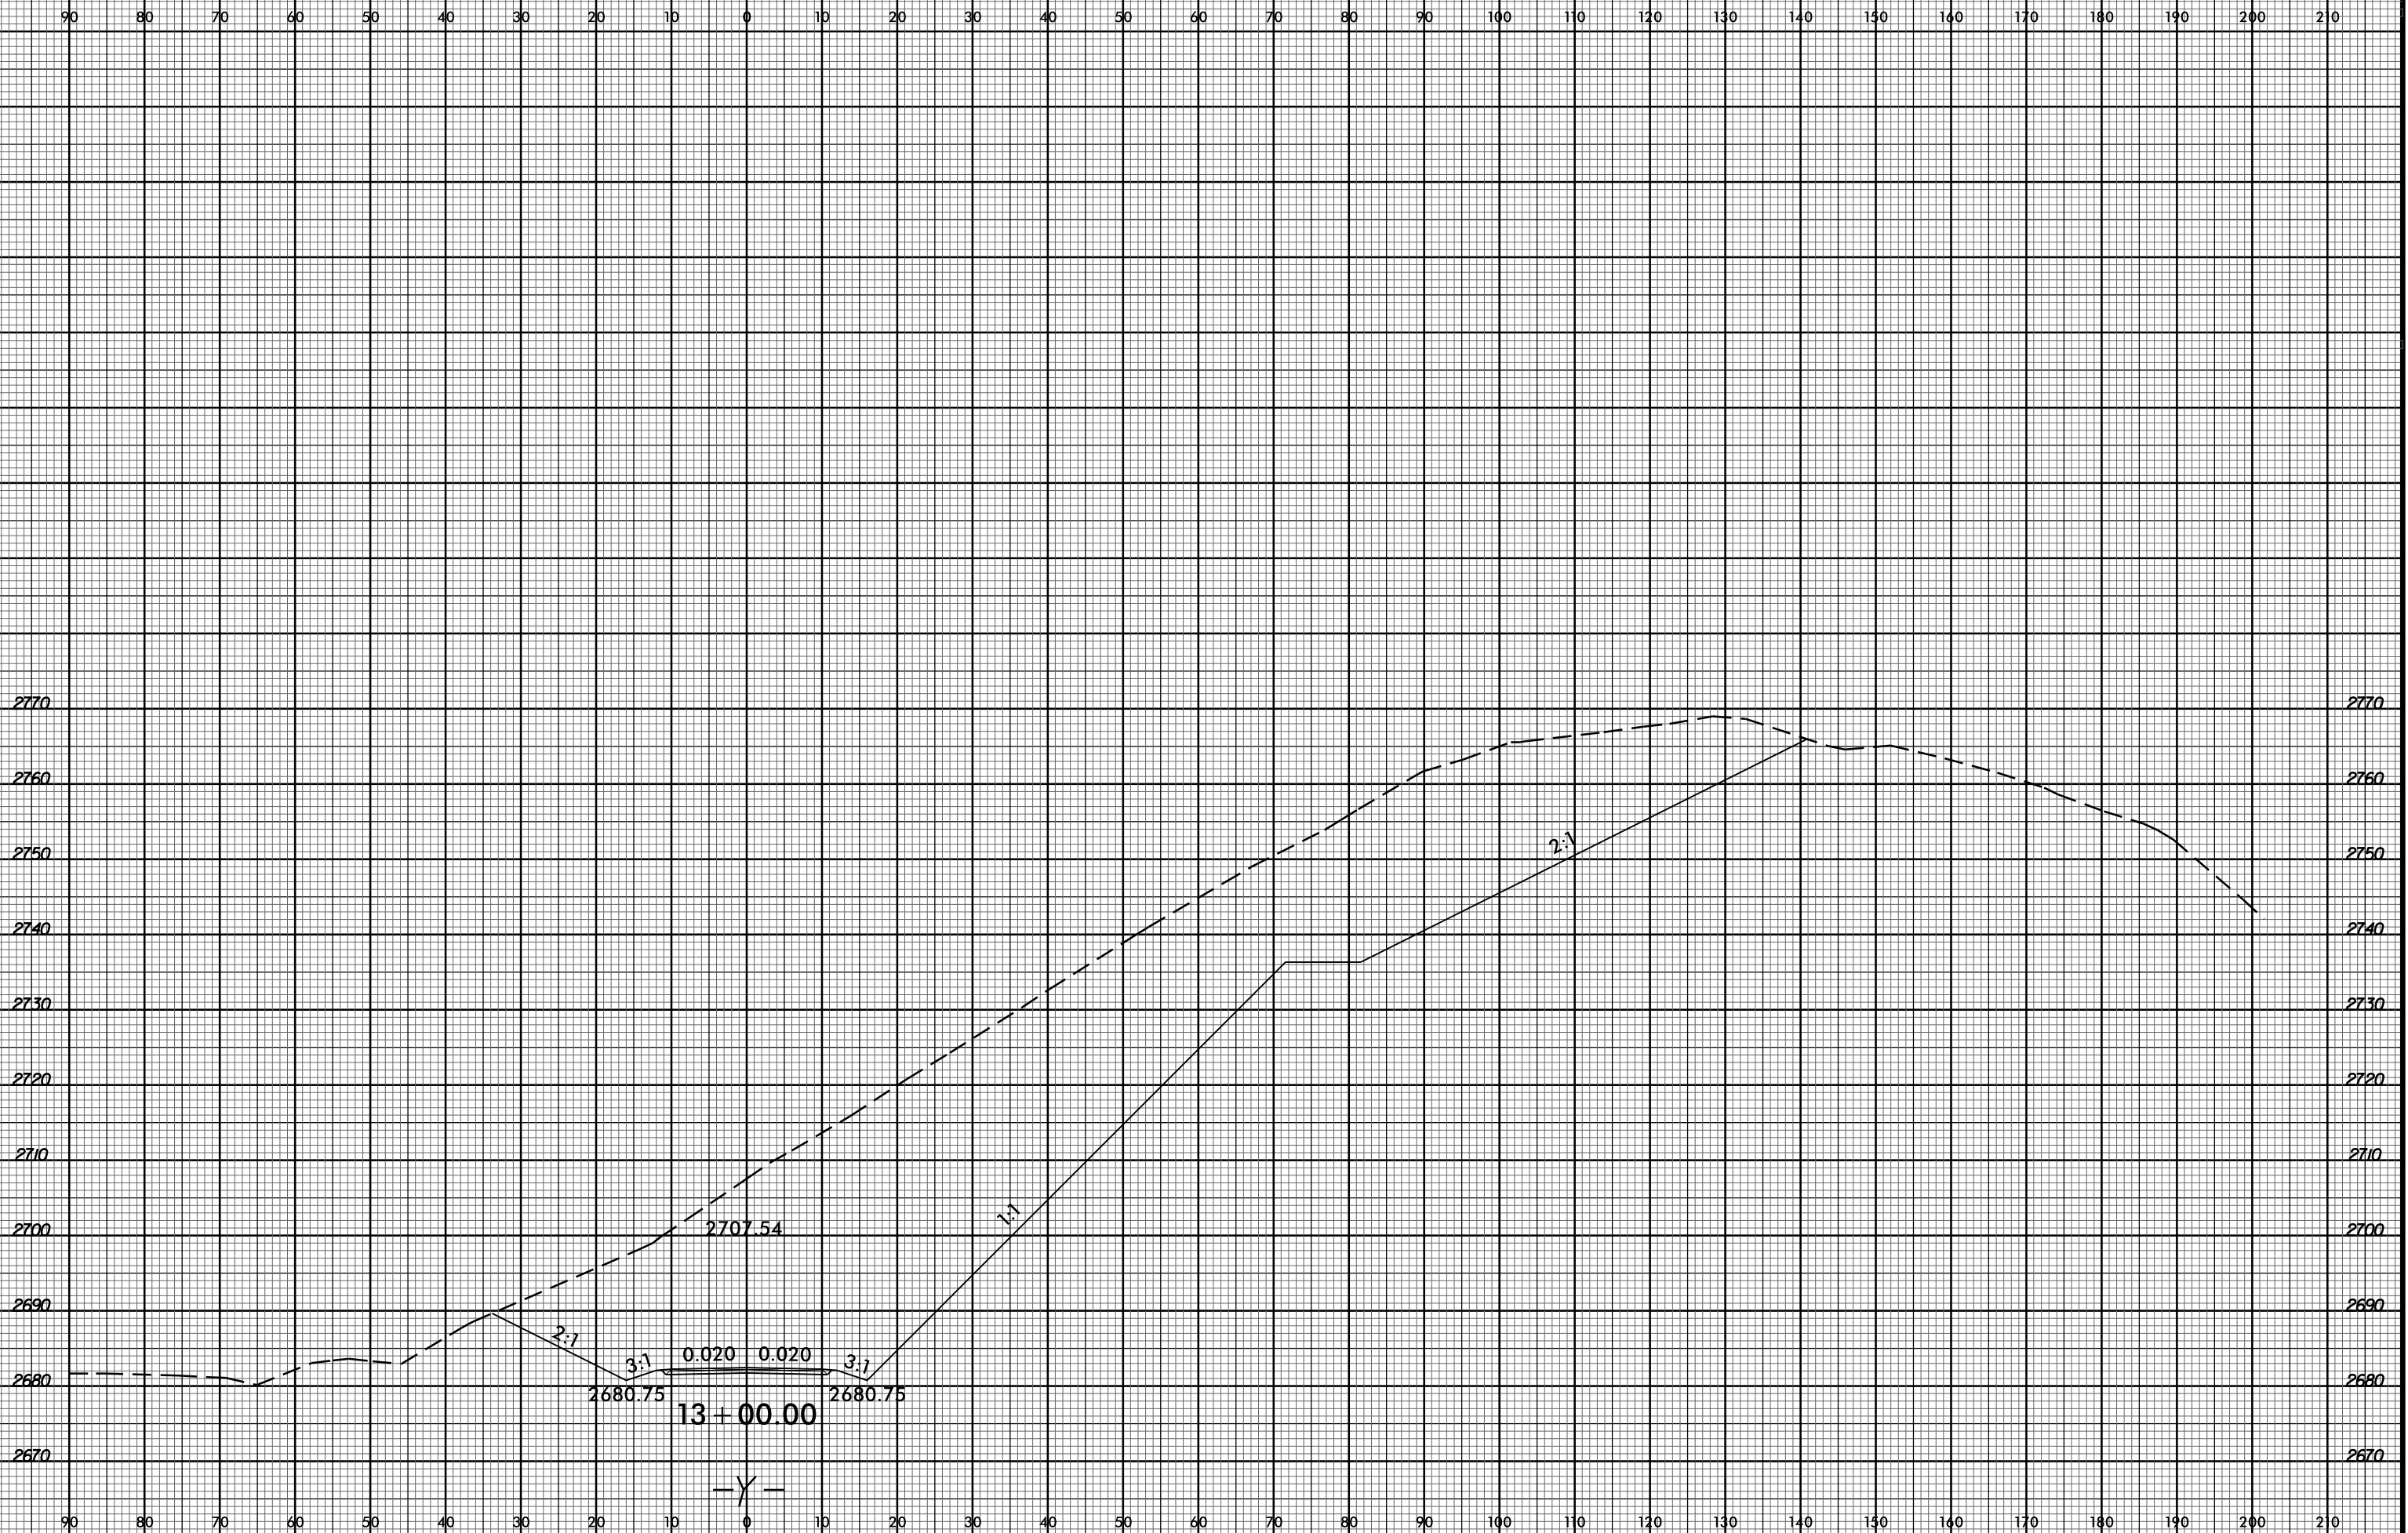


28-MAY-2020 07:45
R:\Projects\Corridor\BR0002_Rdy_xpl_Y.dgn
\$\$\$\$SERRA\$\$\$\$

6/23/16



PROJ. REFERENCE NO.
BR-0002

SHEET NO.
X-26

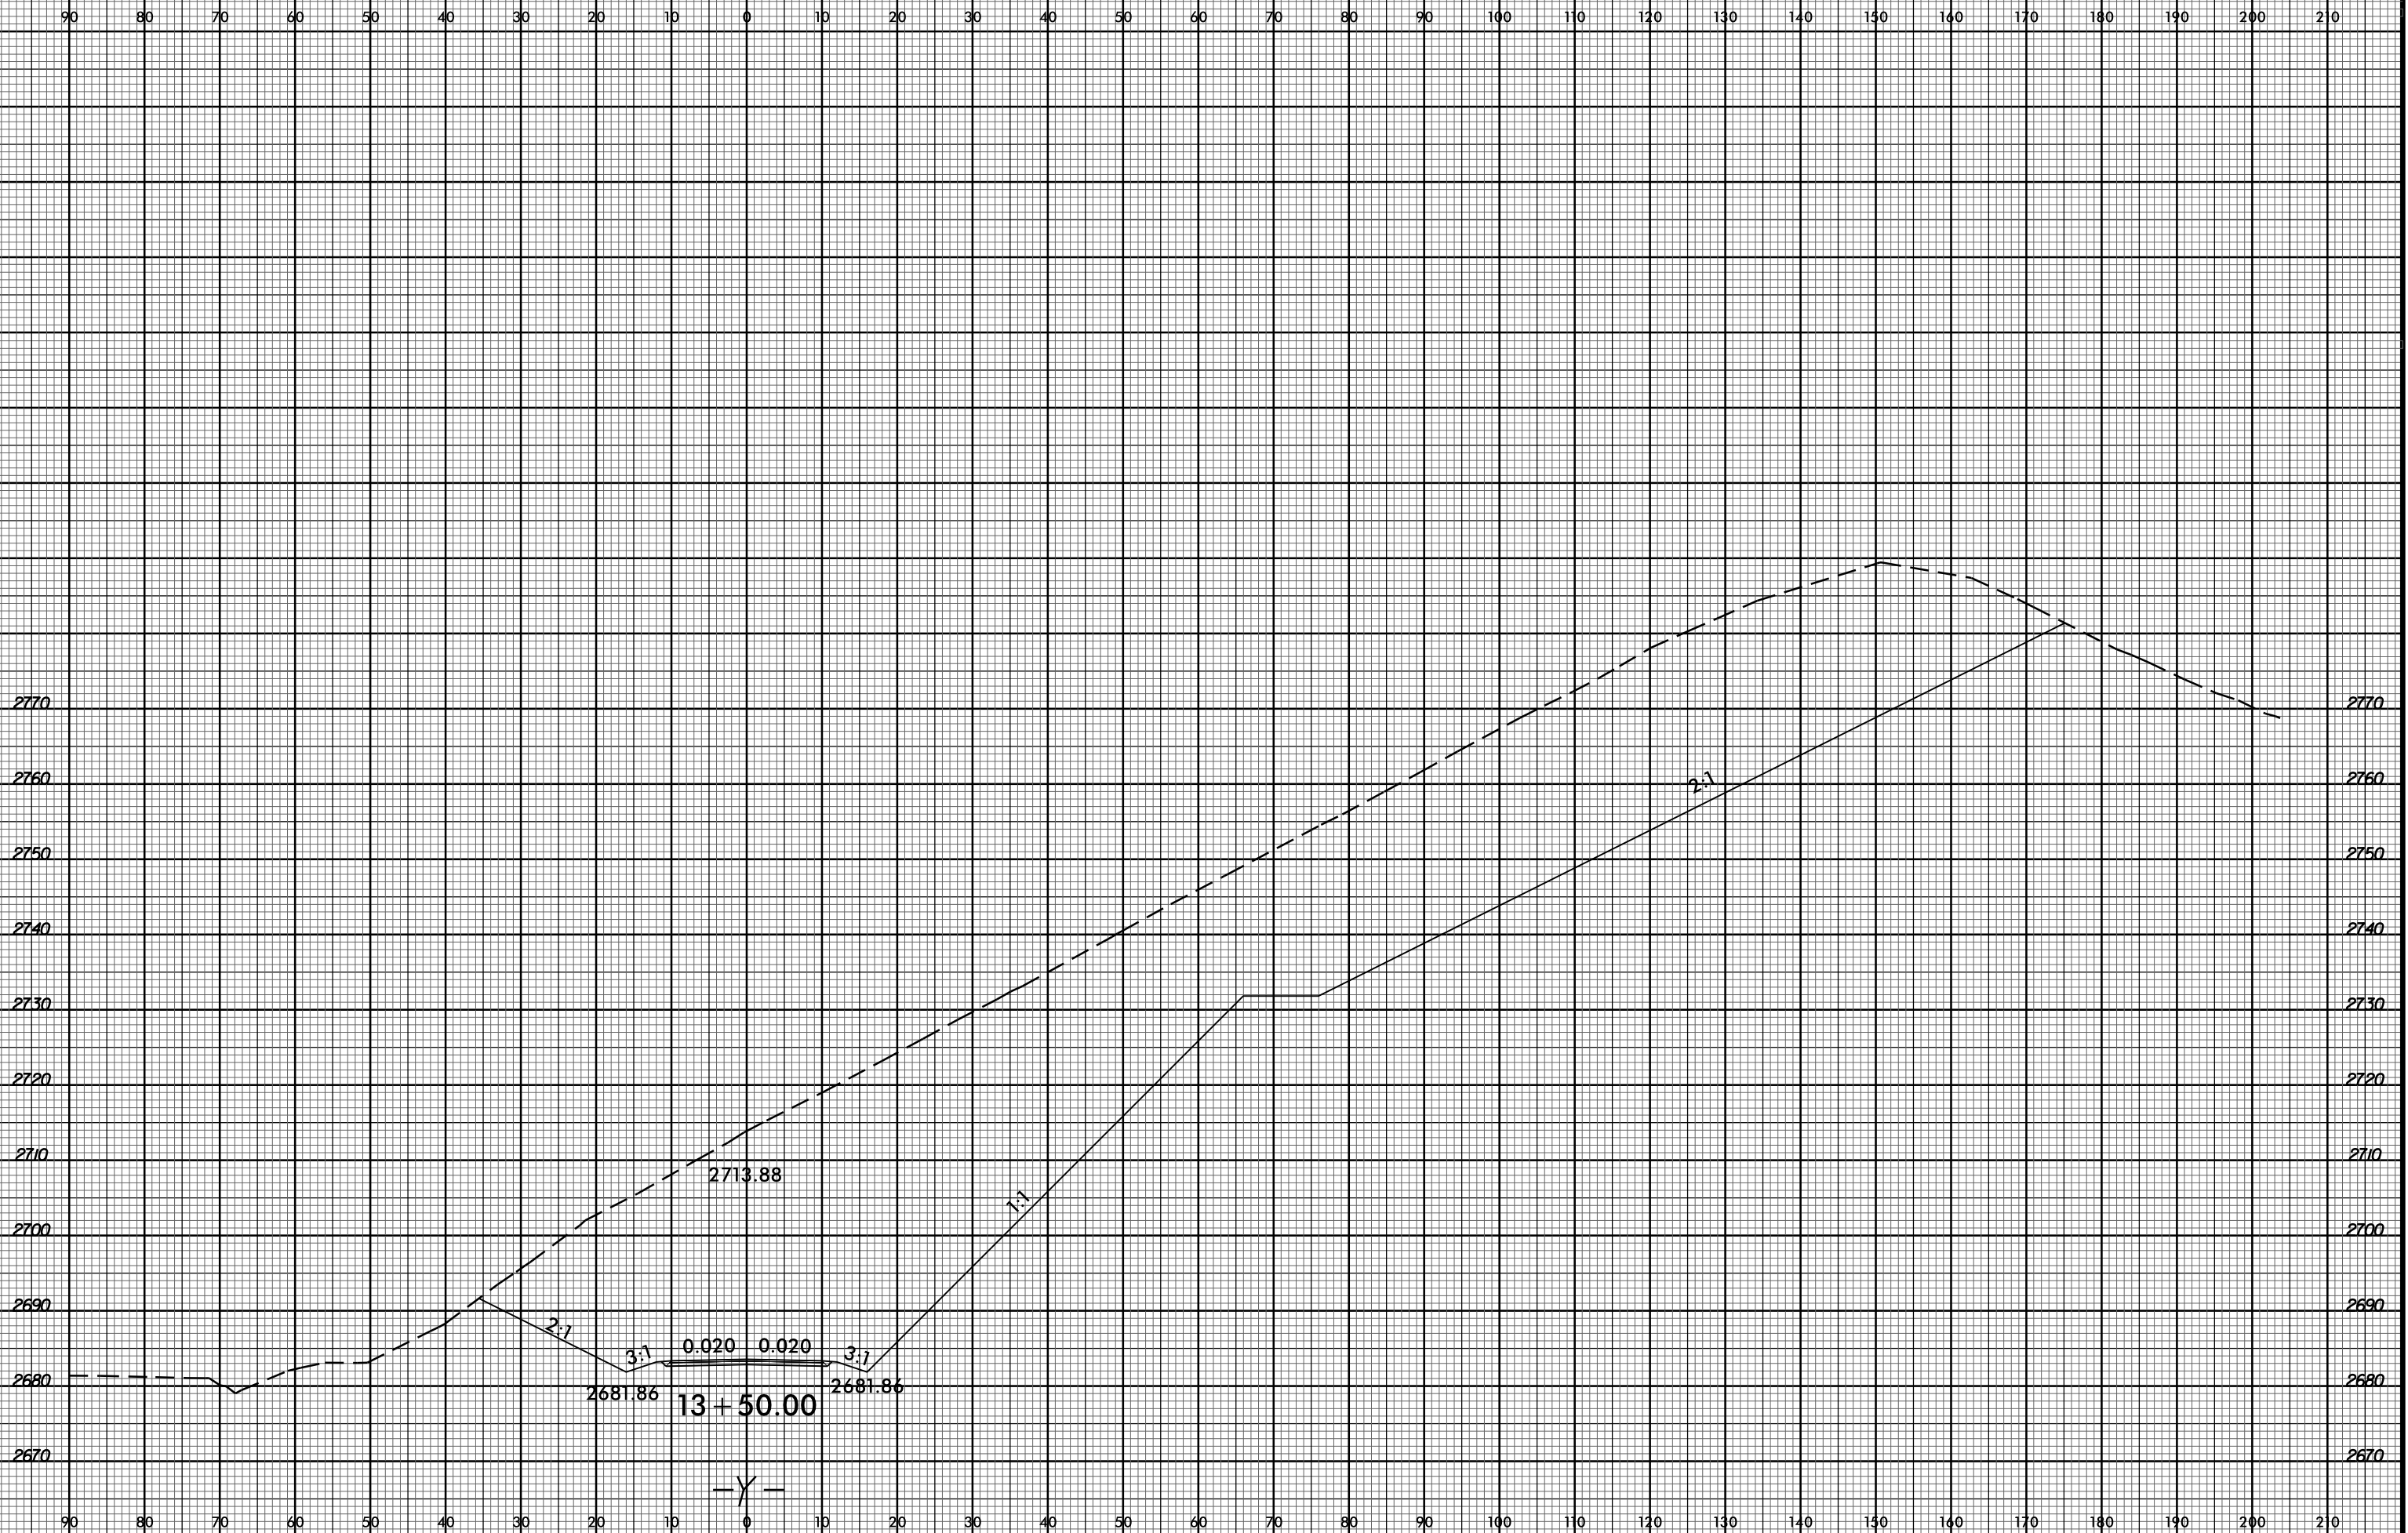


29-MAY-2020 07:45
 R:\Projects\Corridor Modeling\BR0002_Rdy_xpl_Y.dgn
 \$\$\$SERRA\$\$\$

6/23/16



PROJ. REFERENCE NO.
BR-0002


SHEET NO.
X-27

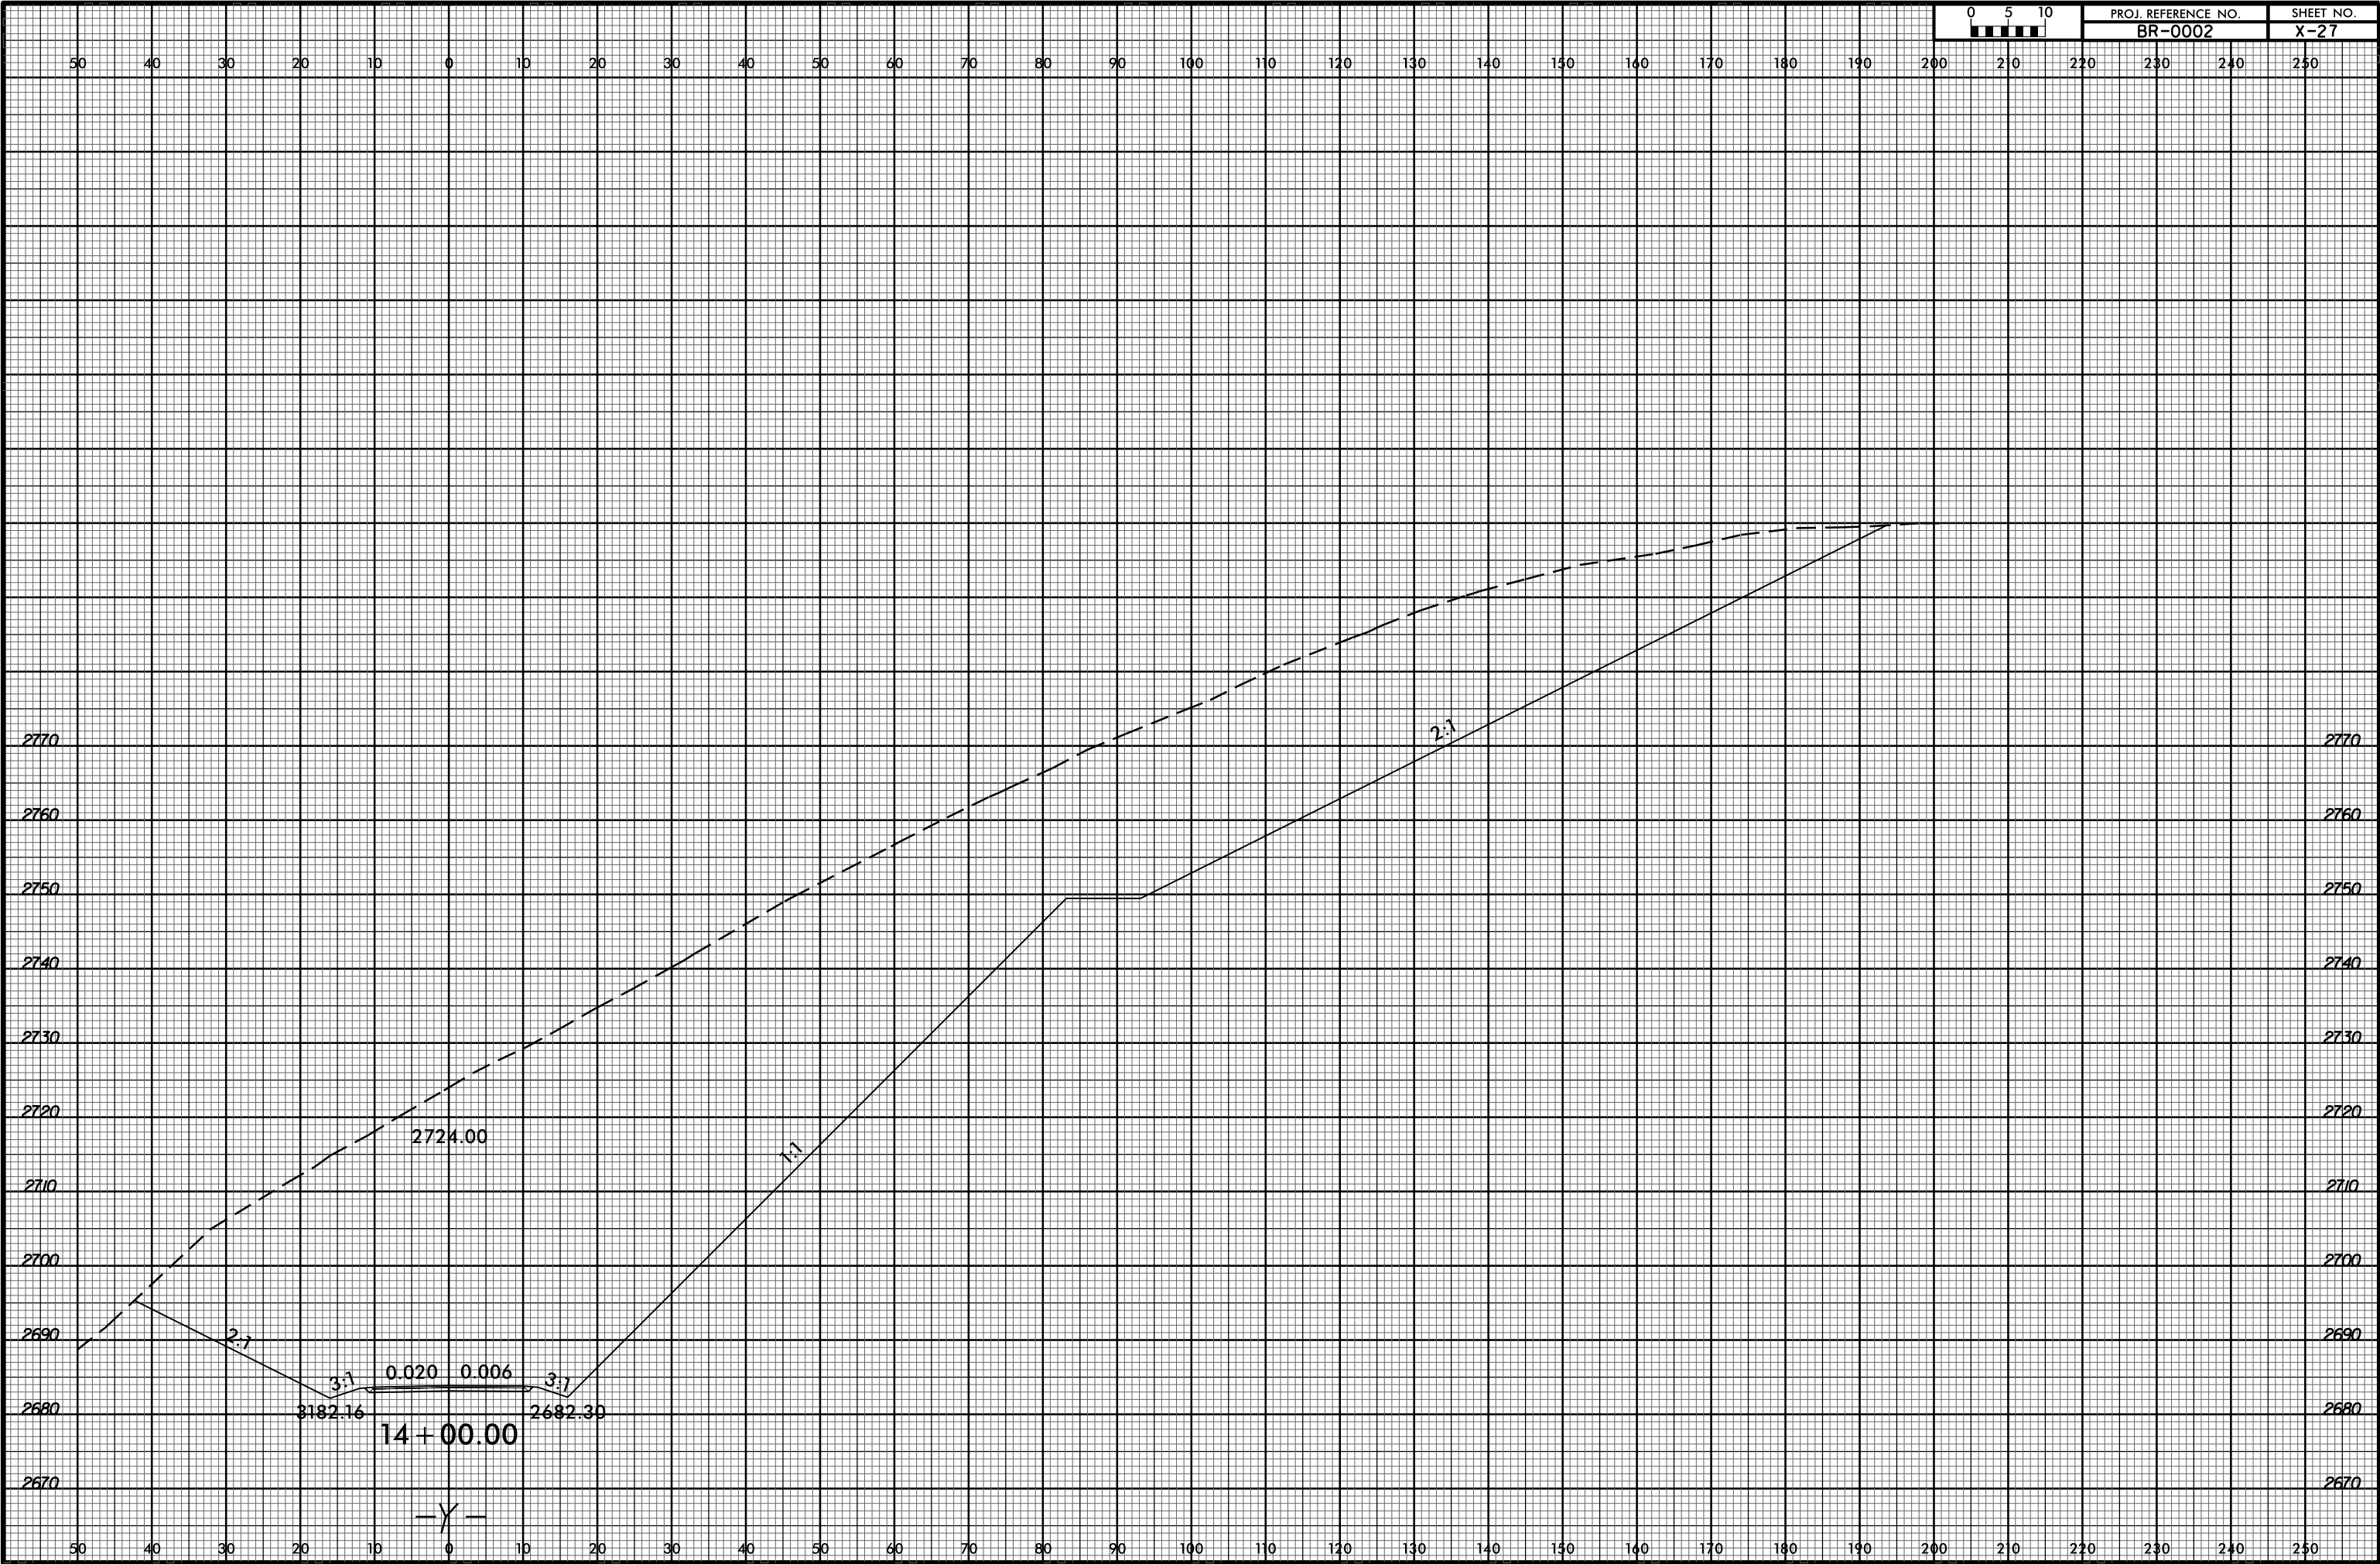

29-MAY-2020 07:46
 R:\Projects\Corridor\BR0002_Rdy_xpl_Y.dgn
 \$\$\$USERNAME\$\$\$



60 50 40 30 20 10 0 10 20 30 40 50 60 70 80 90 100 110 120 130 140 150 160 170 180 190 200 210 220 230 240

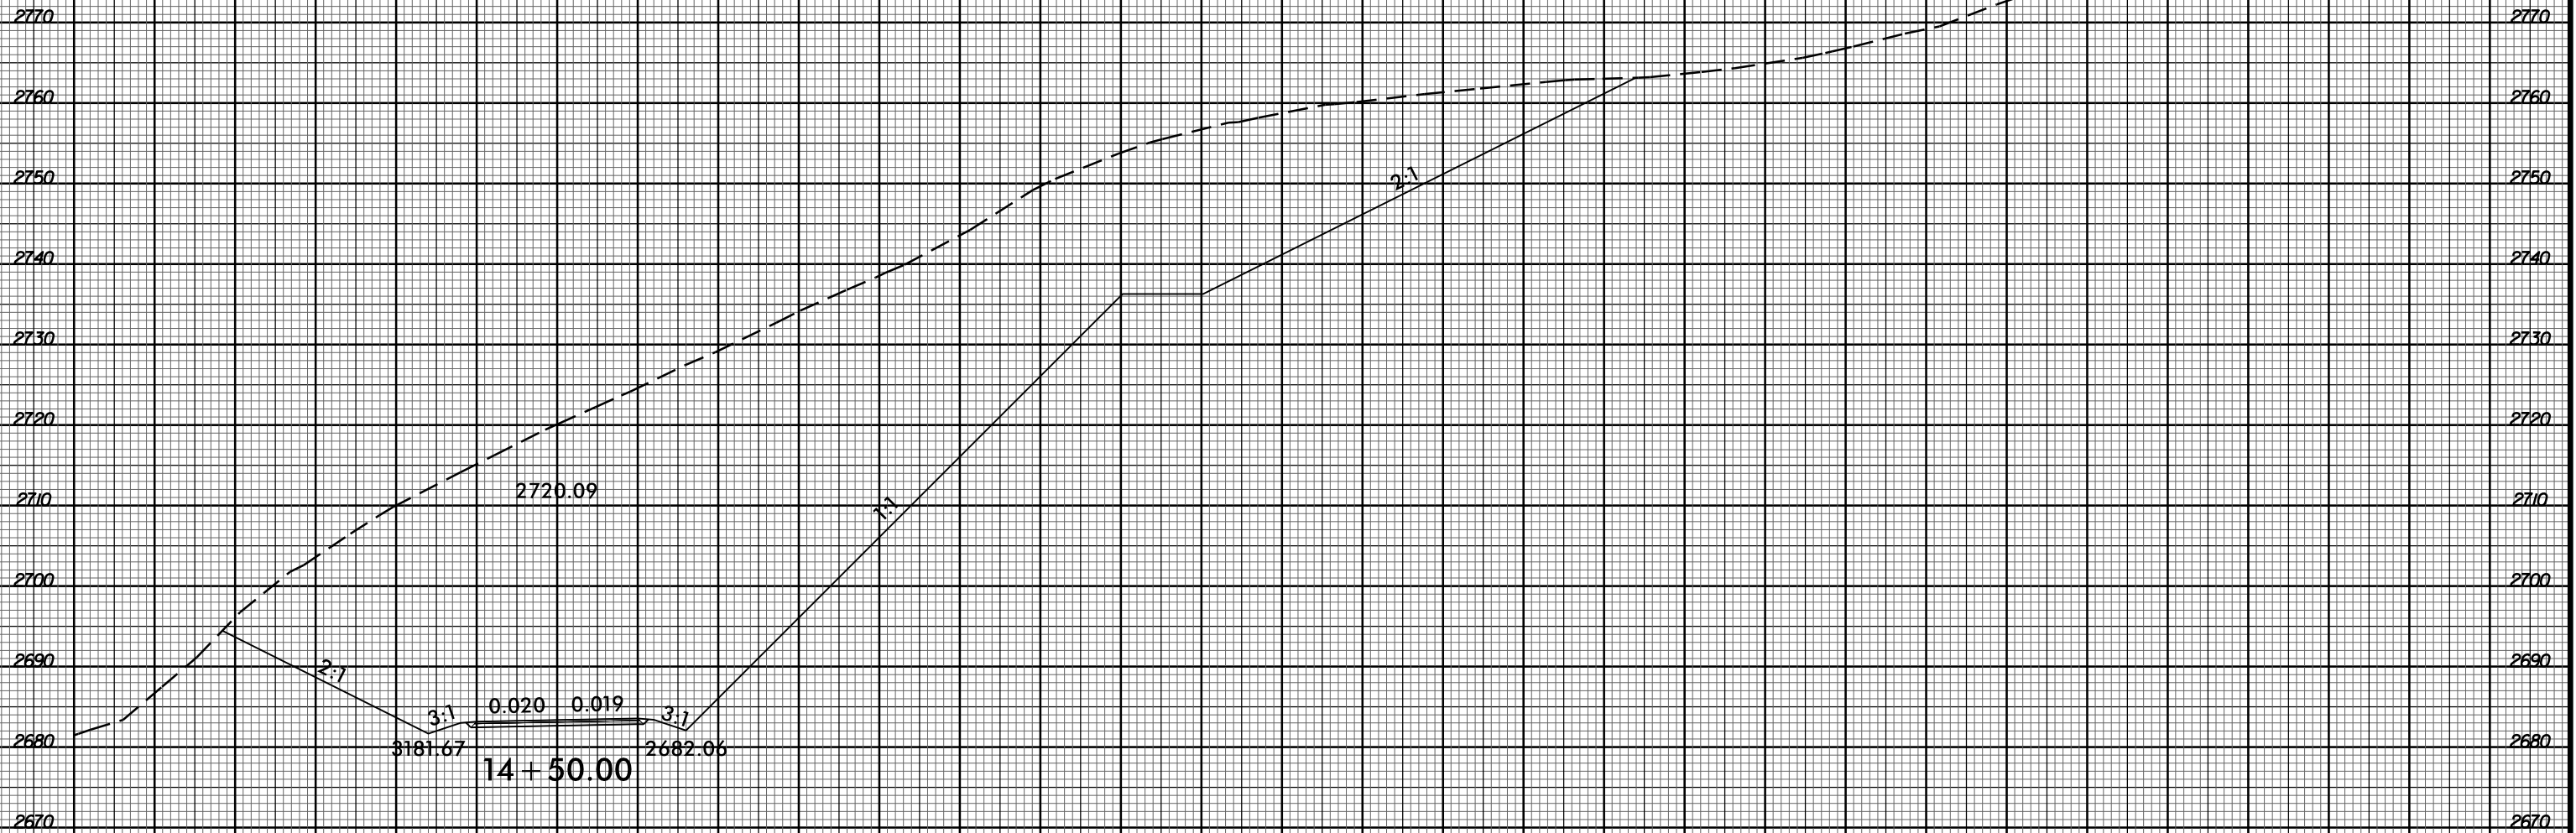

-Y-


6/23/16



PROJ. REFERENCE NO.
BR-0002

SHEET NO.
X-29


90 80 70 60 50 40 30 20 10 0 10 20 30 40 50 60 70 80 90 100 110 120 130 140 150 160 170 180 190 200 210

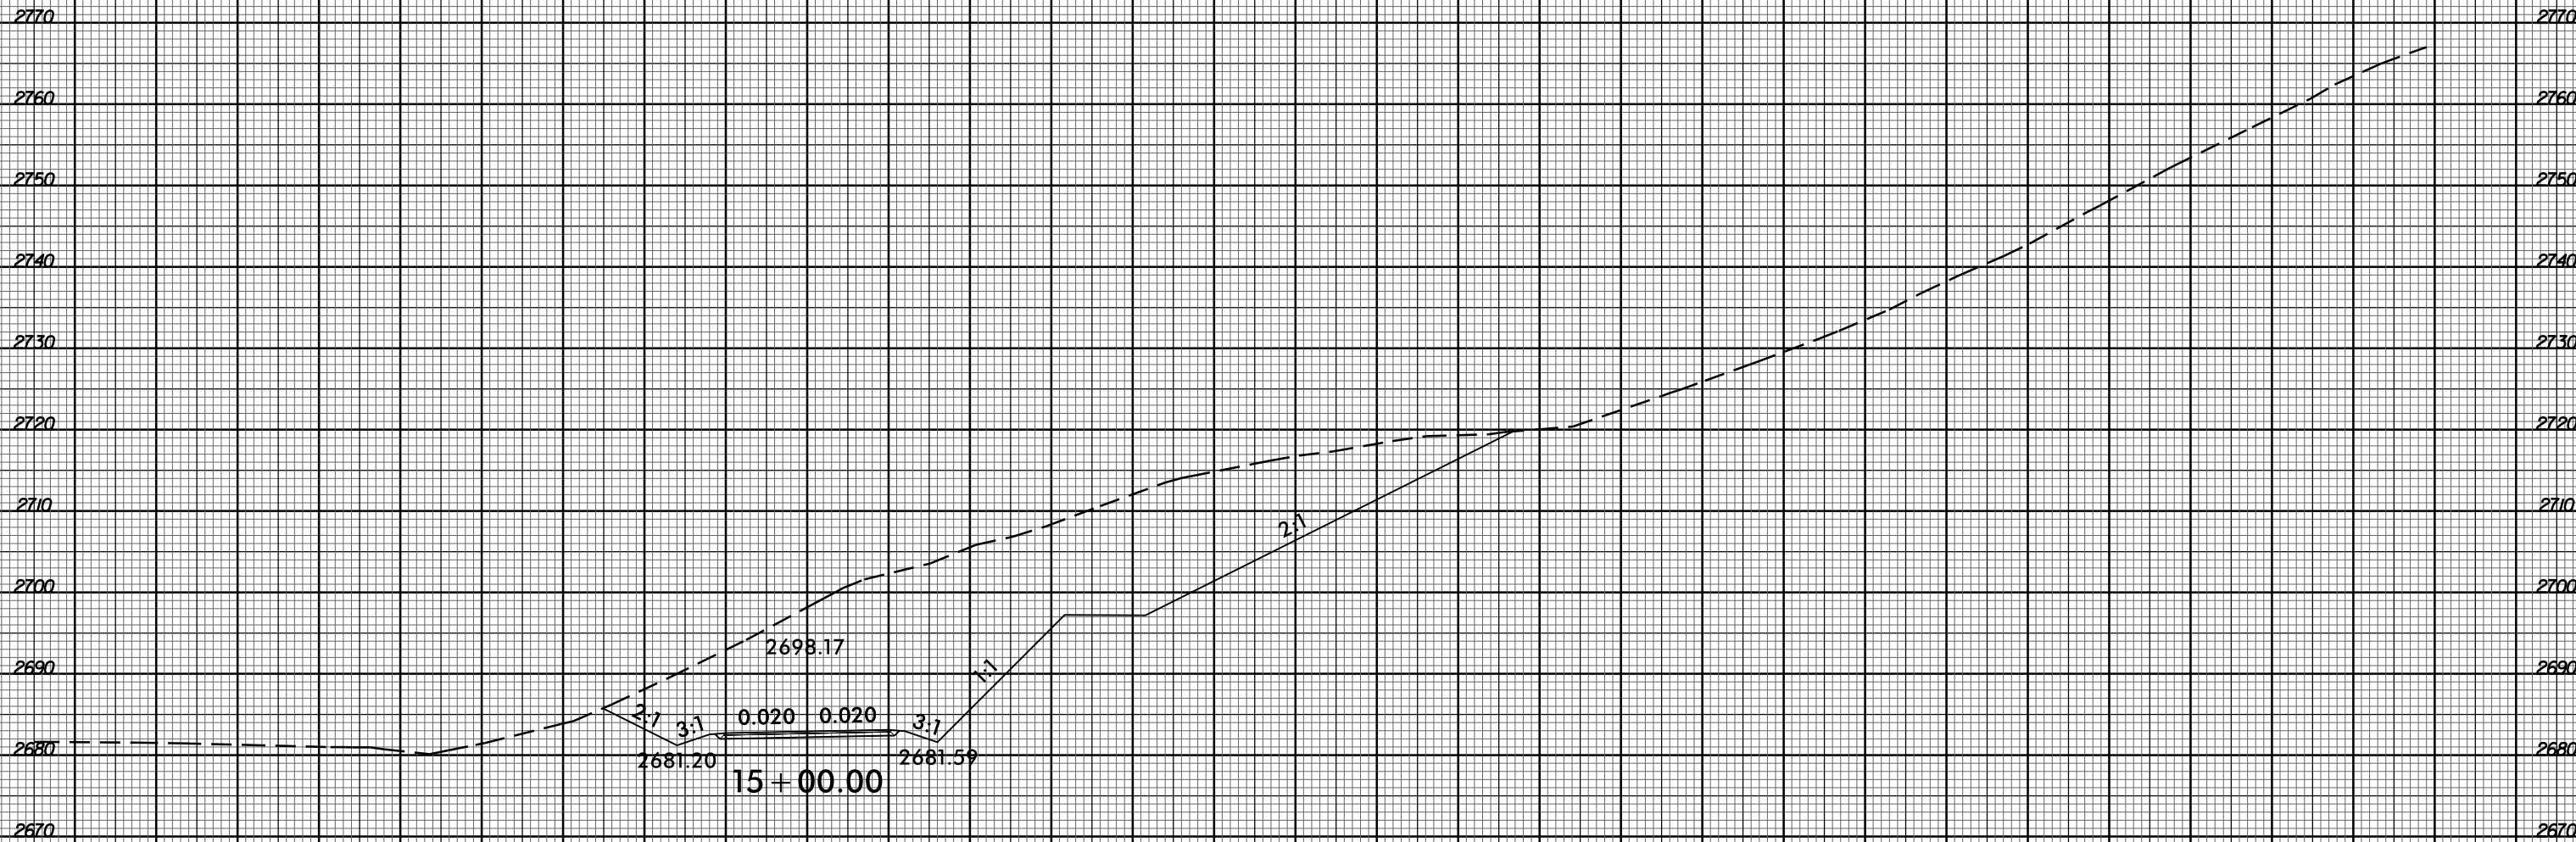

90 80 70 60 50 40 30 20 10 0 10 20 30 40 50 60 70 80 90 100 110 120 130 140 150 160 170 180 190 200 210

29-MAY-2020 07:48
 R:\Projects\Corridor\Modeling\BR0002_Rdy_xpl_Y.dgn
 \$\$\$SERIAL\$\$\$

-Y-

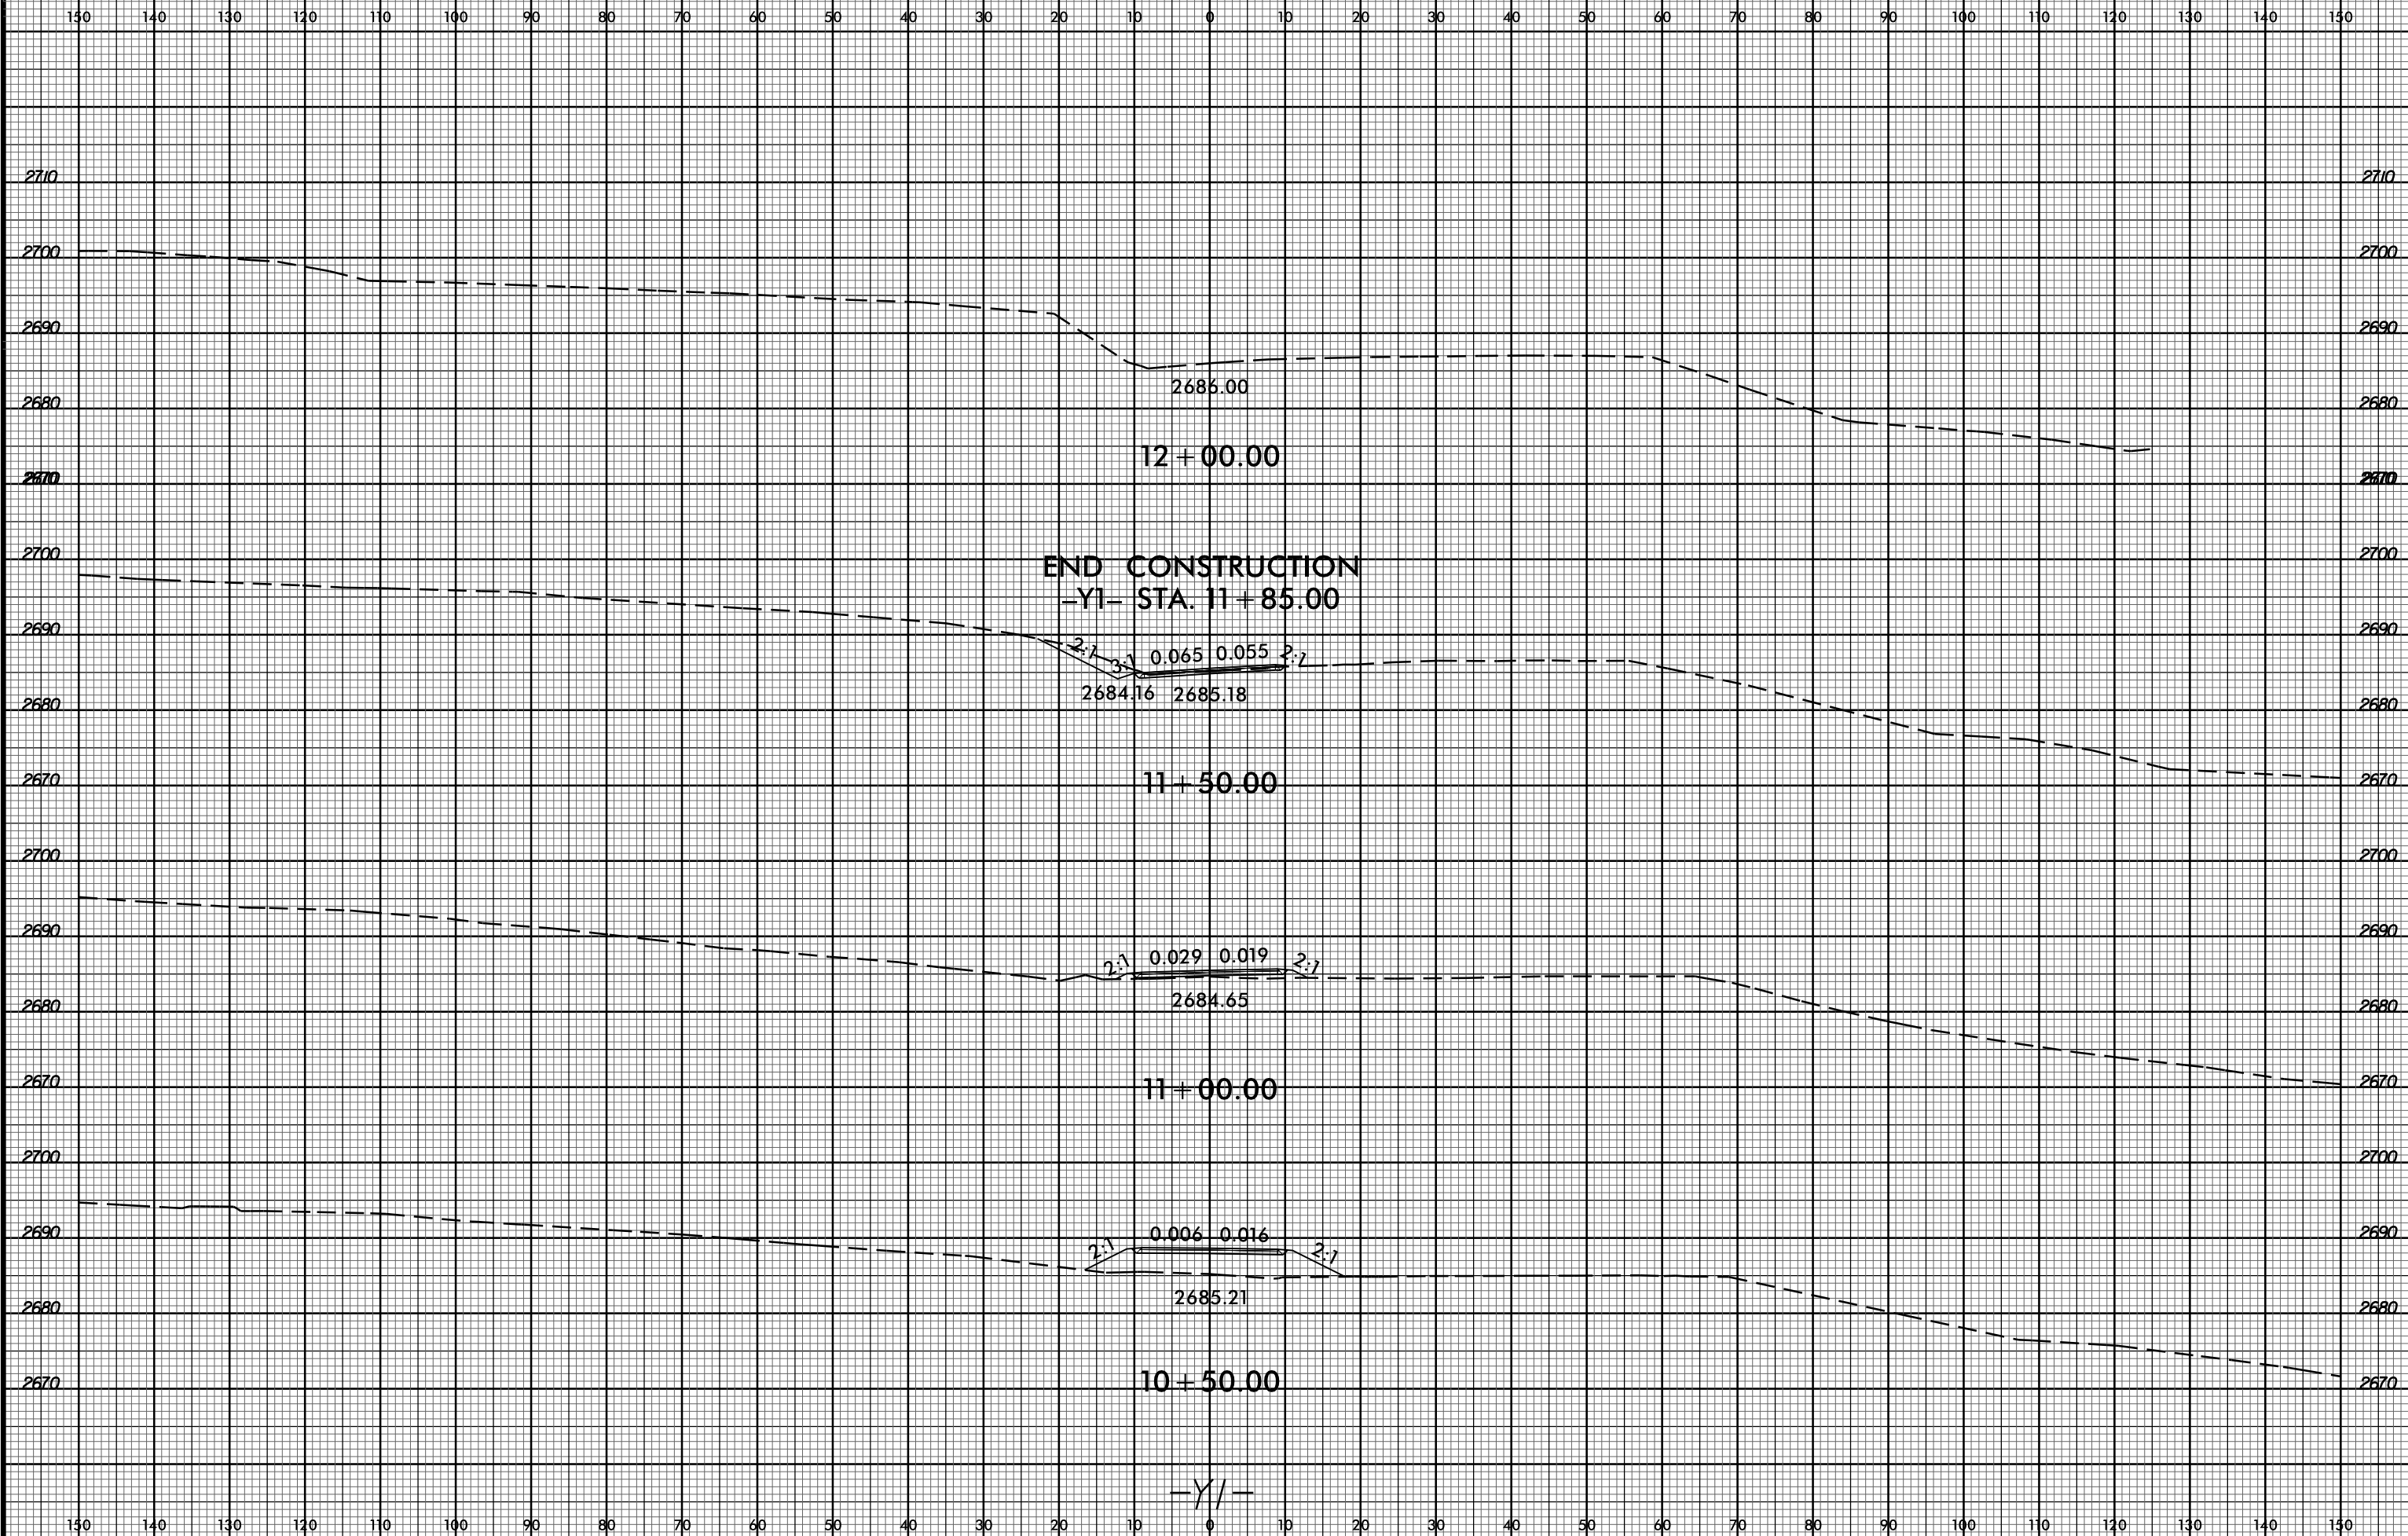

29-MAY-2020 07:50
R:\Projects\Corridor Modeling\BR0002_Rdy_xpl_Y1.dgn
\$\$\$\$SERNAME\$\$\$

-Y/-

6/23/16



PROJ. REFERENCE NO.
BR-0002

SHEET NO.
X-31


150 140 130 120 110 100 90 80 70 60 50 40 30 20 10 0 10 20 30 40 50 60 70 80 90 100 110 120 130 140 150



-Y/-

150 140 130 120 110 100 90 80 70 60 50 40 30 20 10 0 10 20 30 40 50 60 70 80 90 100 110 120 130 140 150

29-MAY-2020 07:51
R:\Projects\Corridor\Modeling\BR0002_Rdy_xpl_1.dgn
\$\$\$\$\$USERNAME\$\$\$\$\$

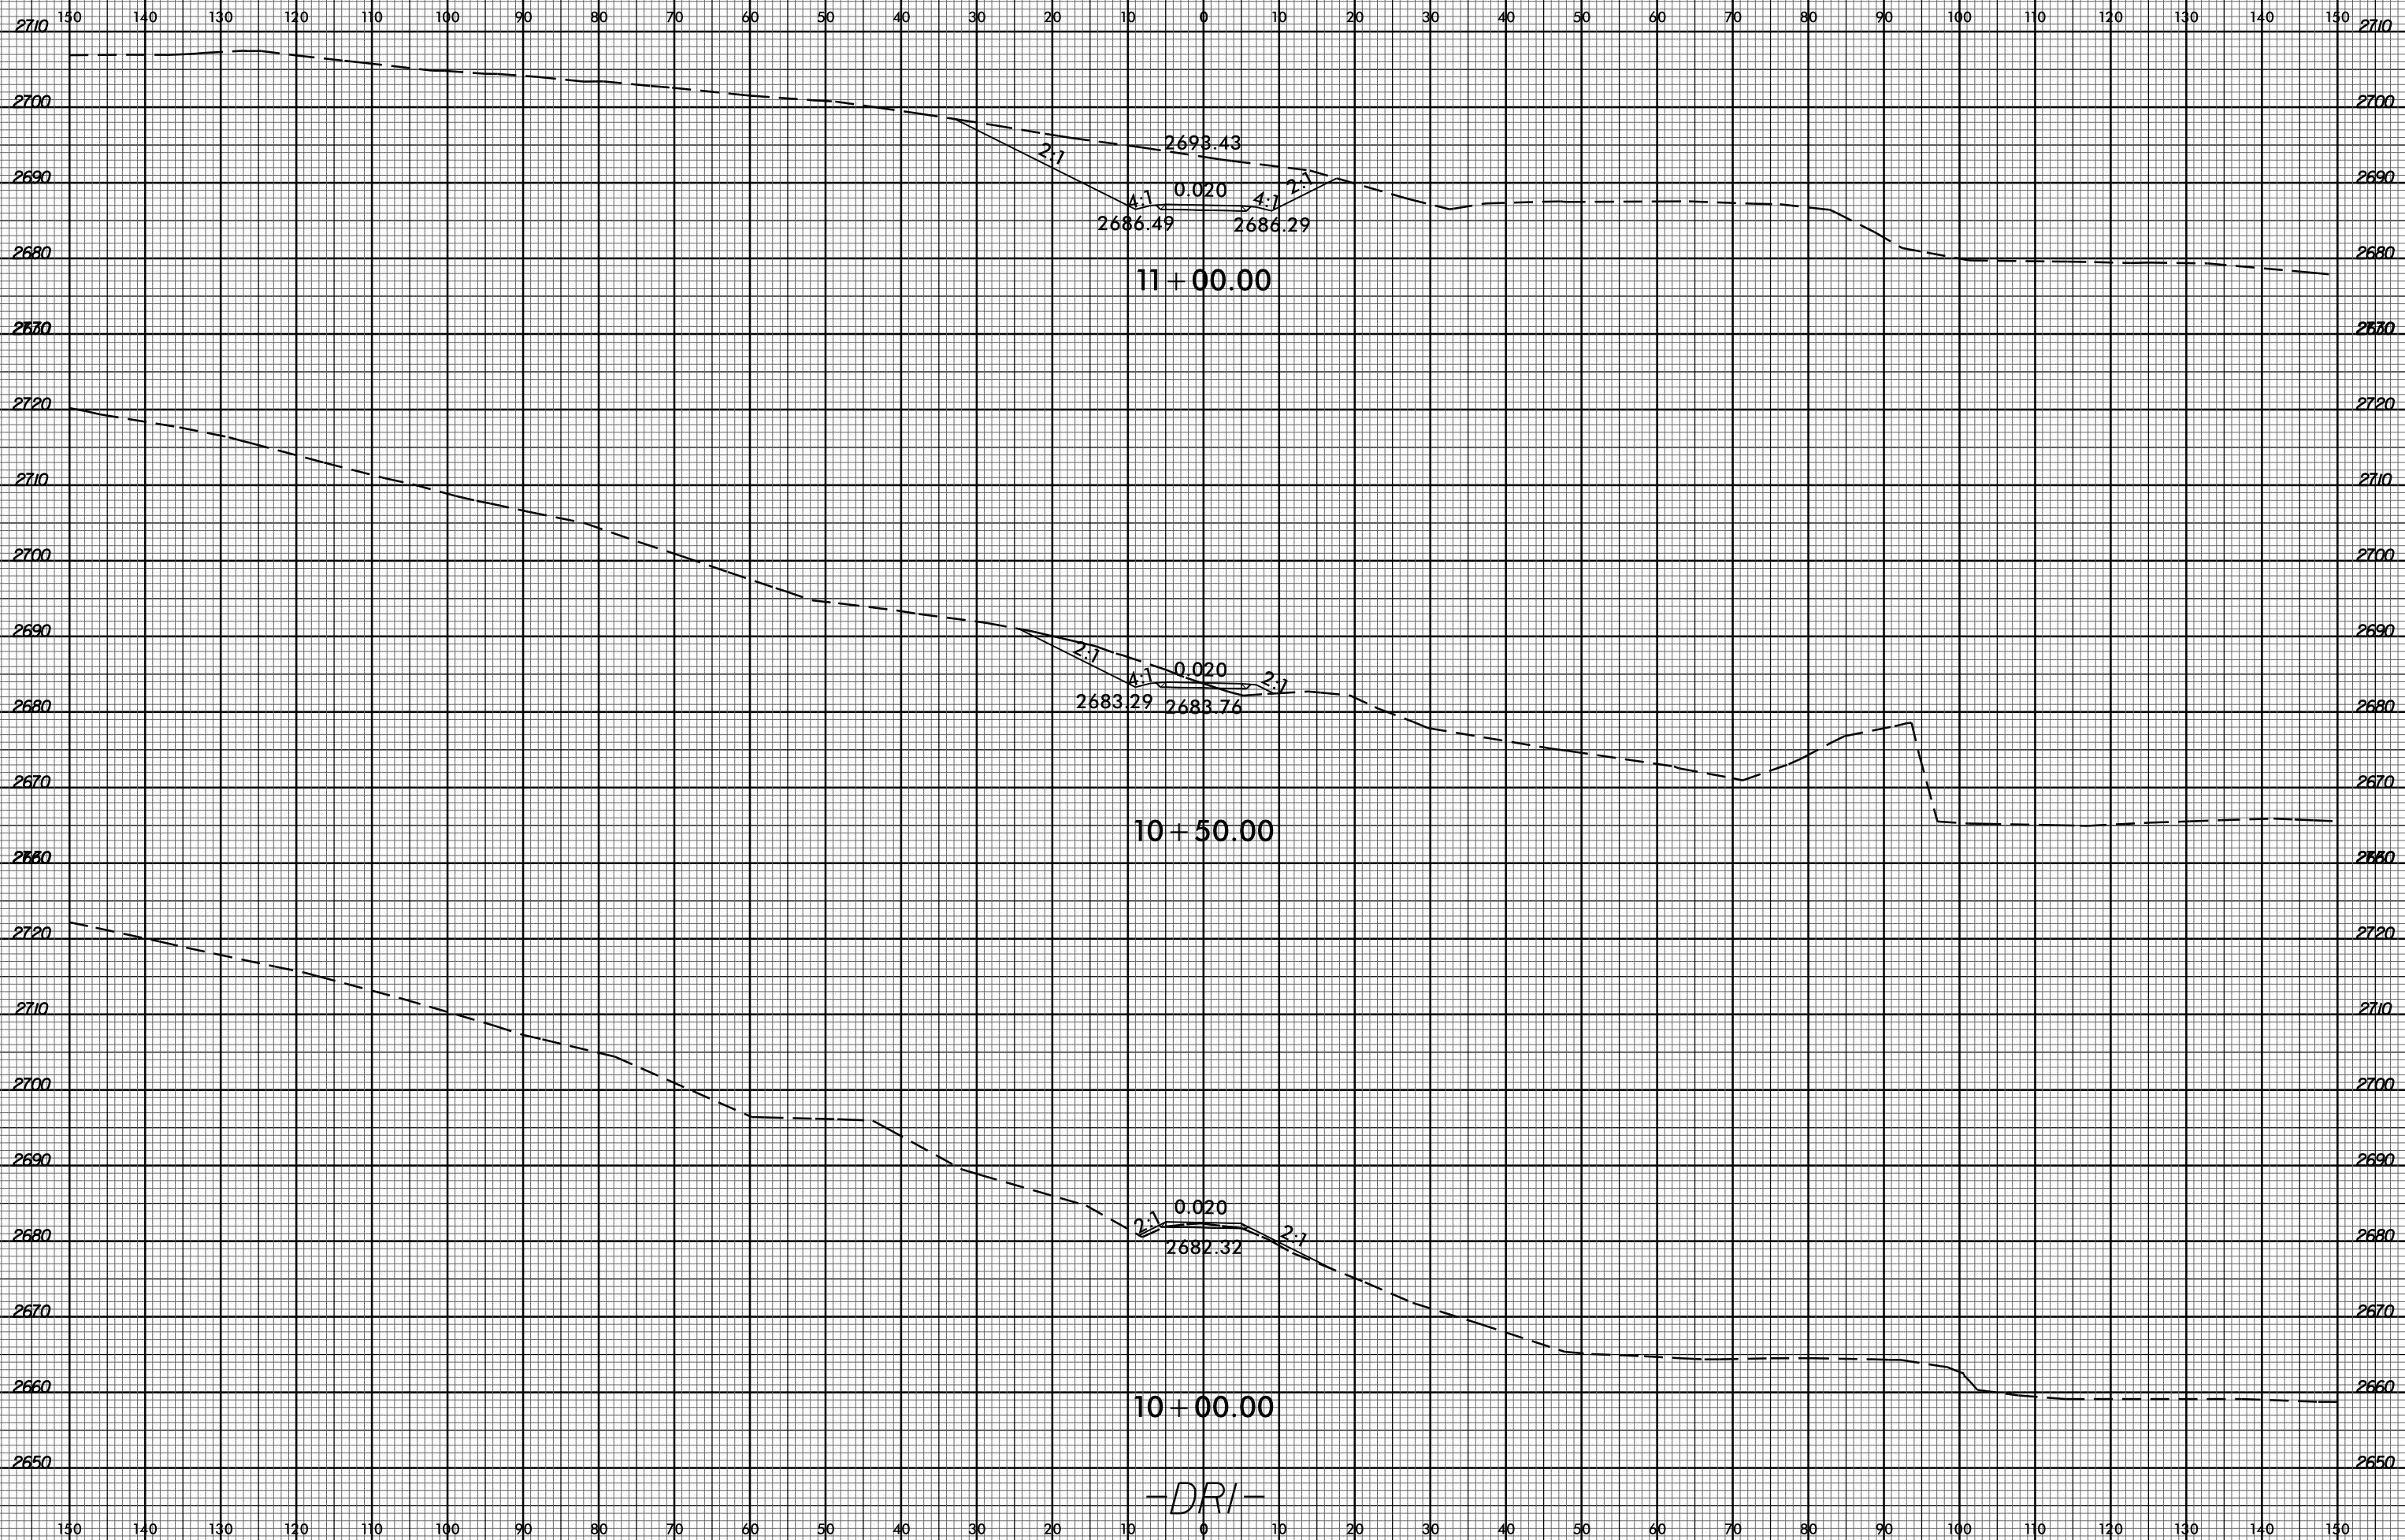

-DRI-

