

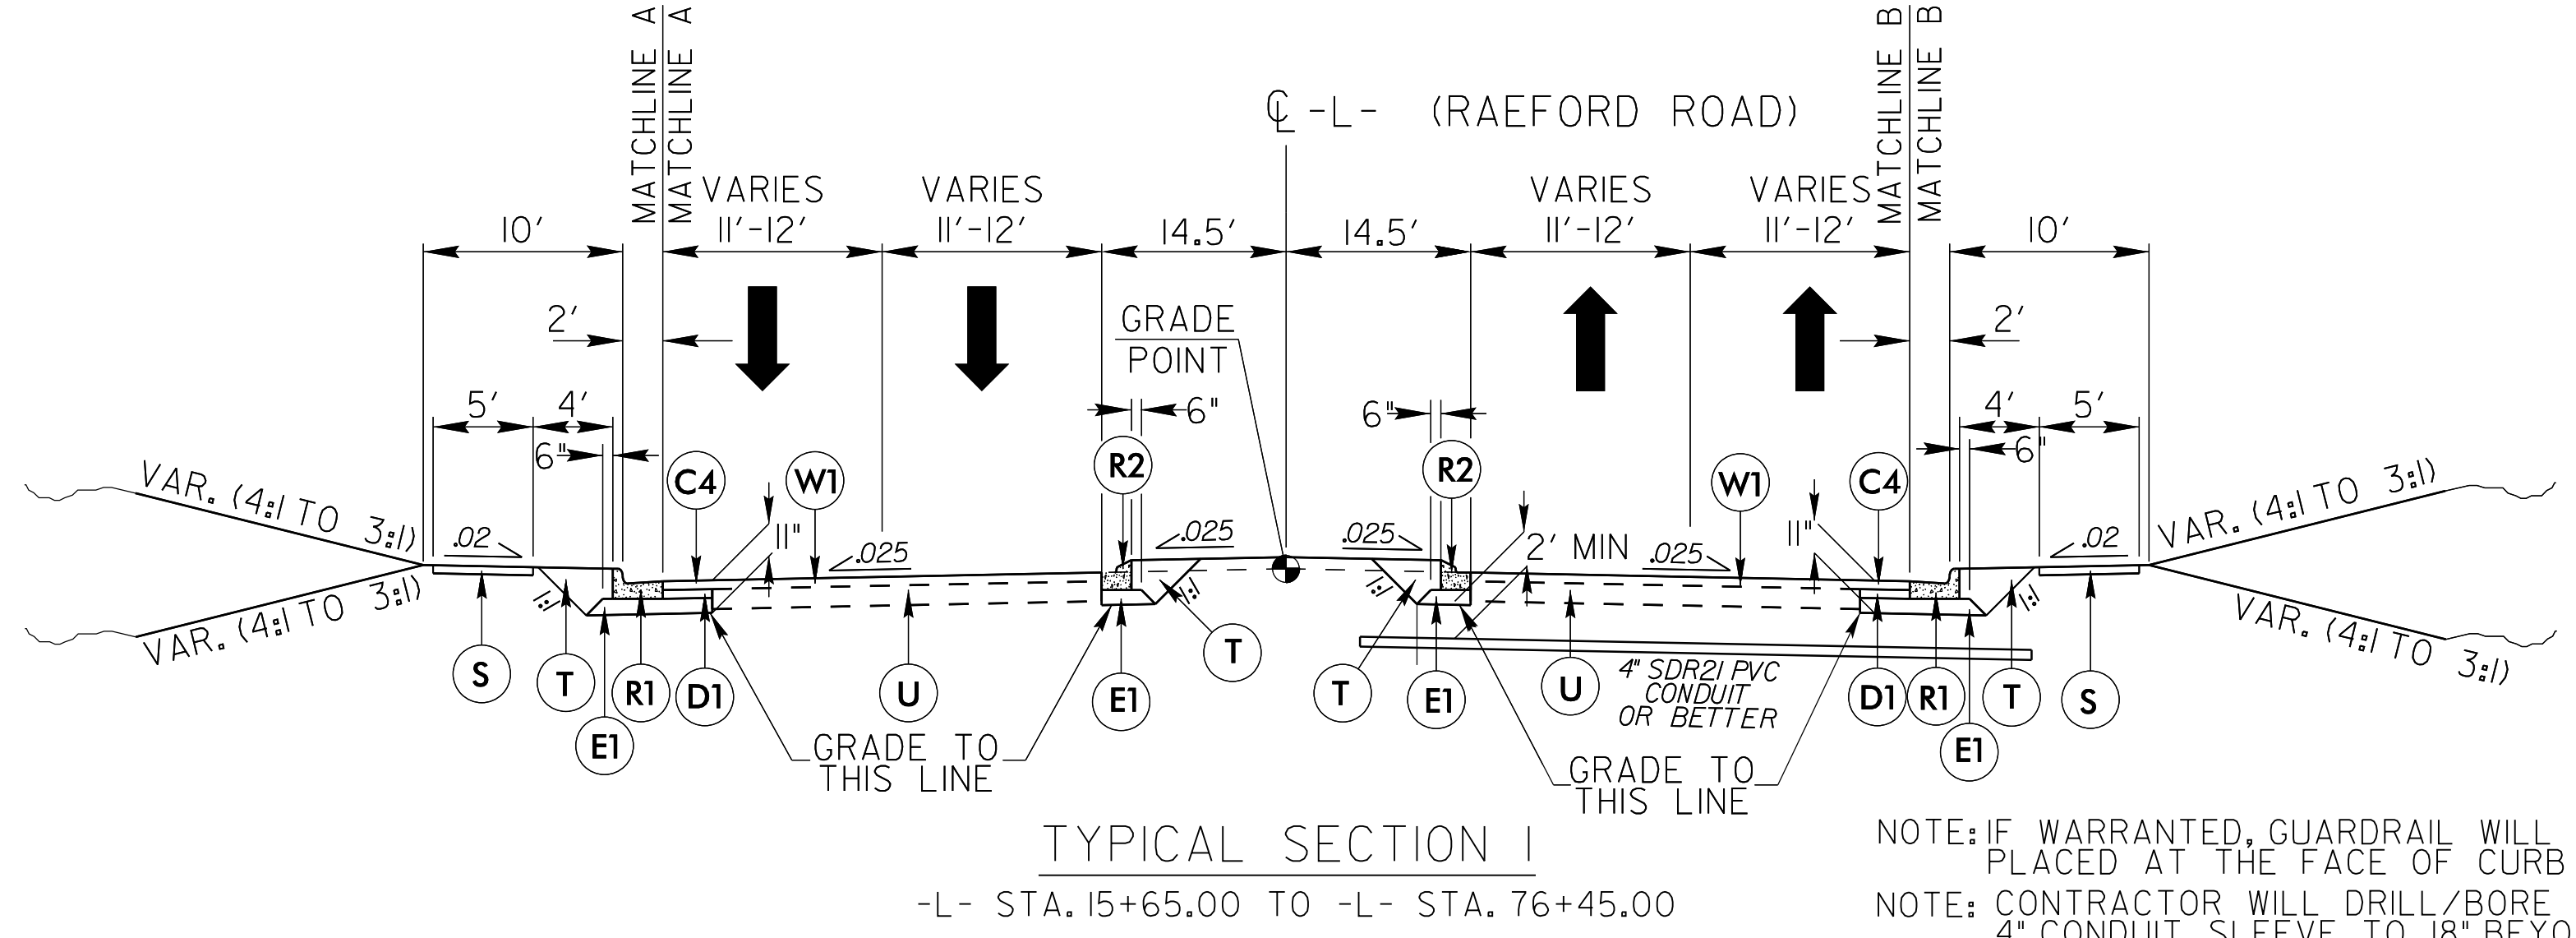
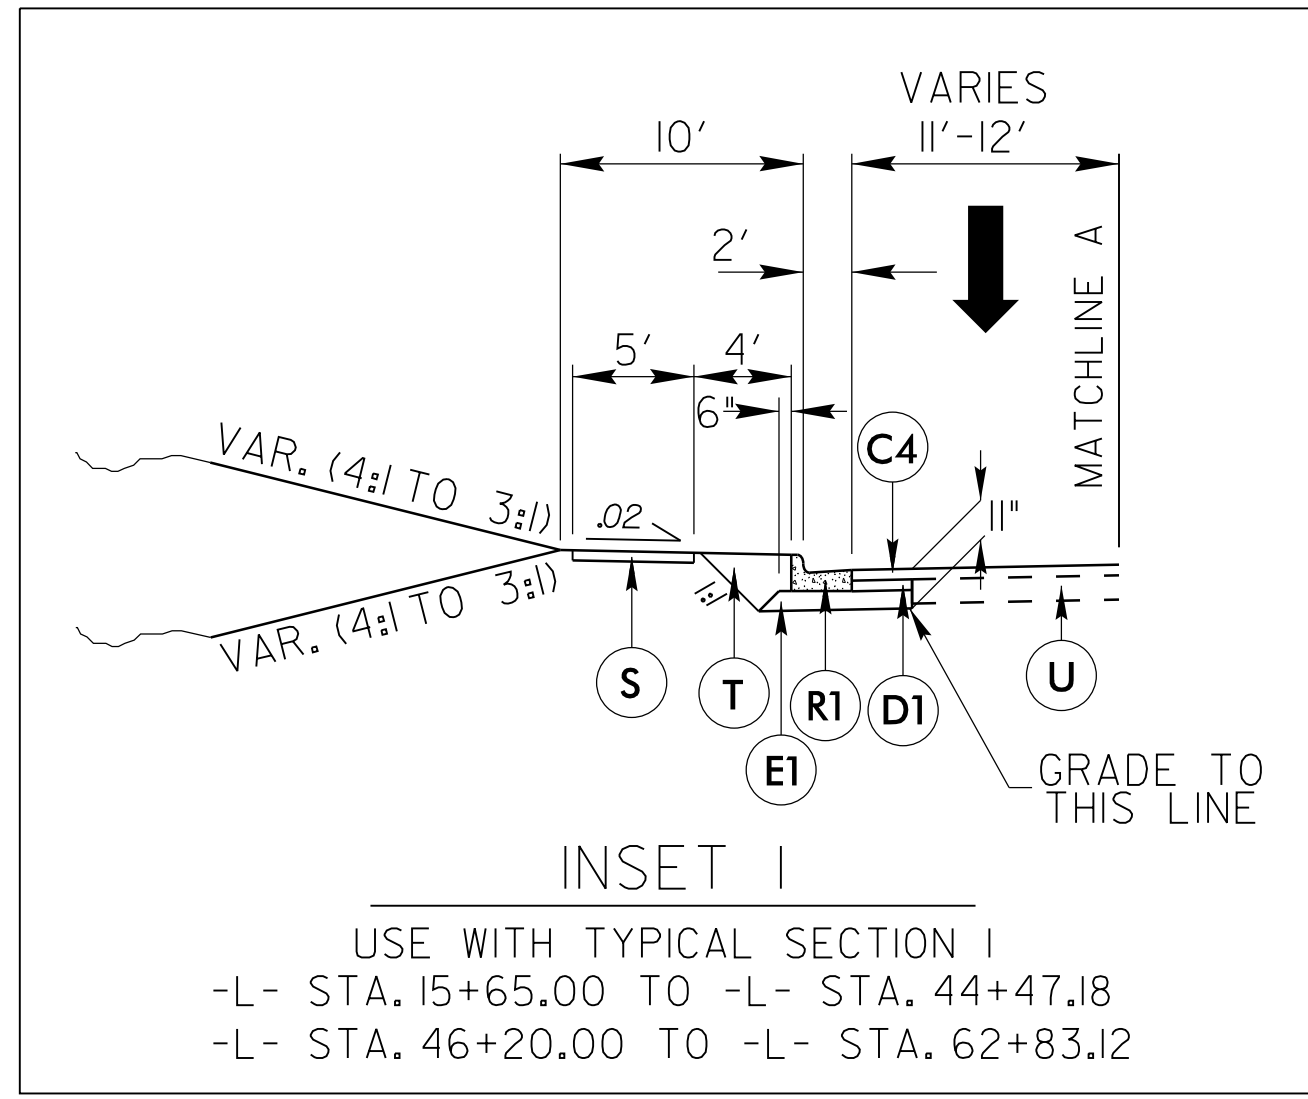
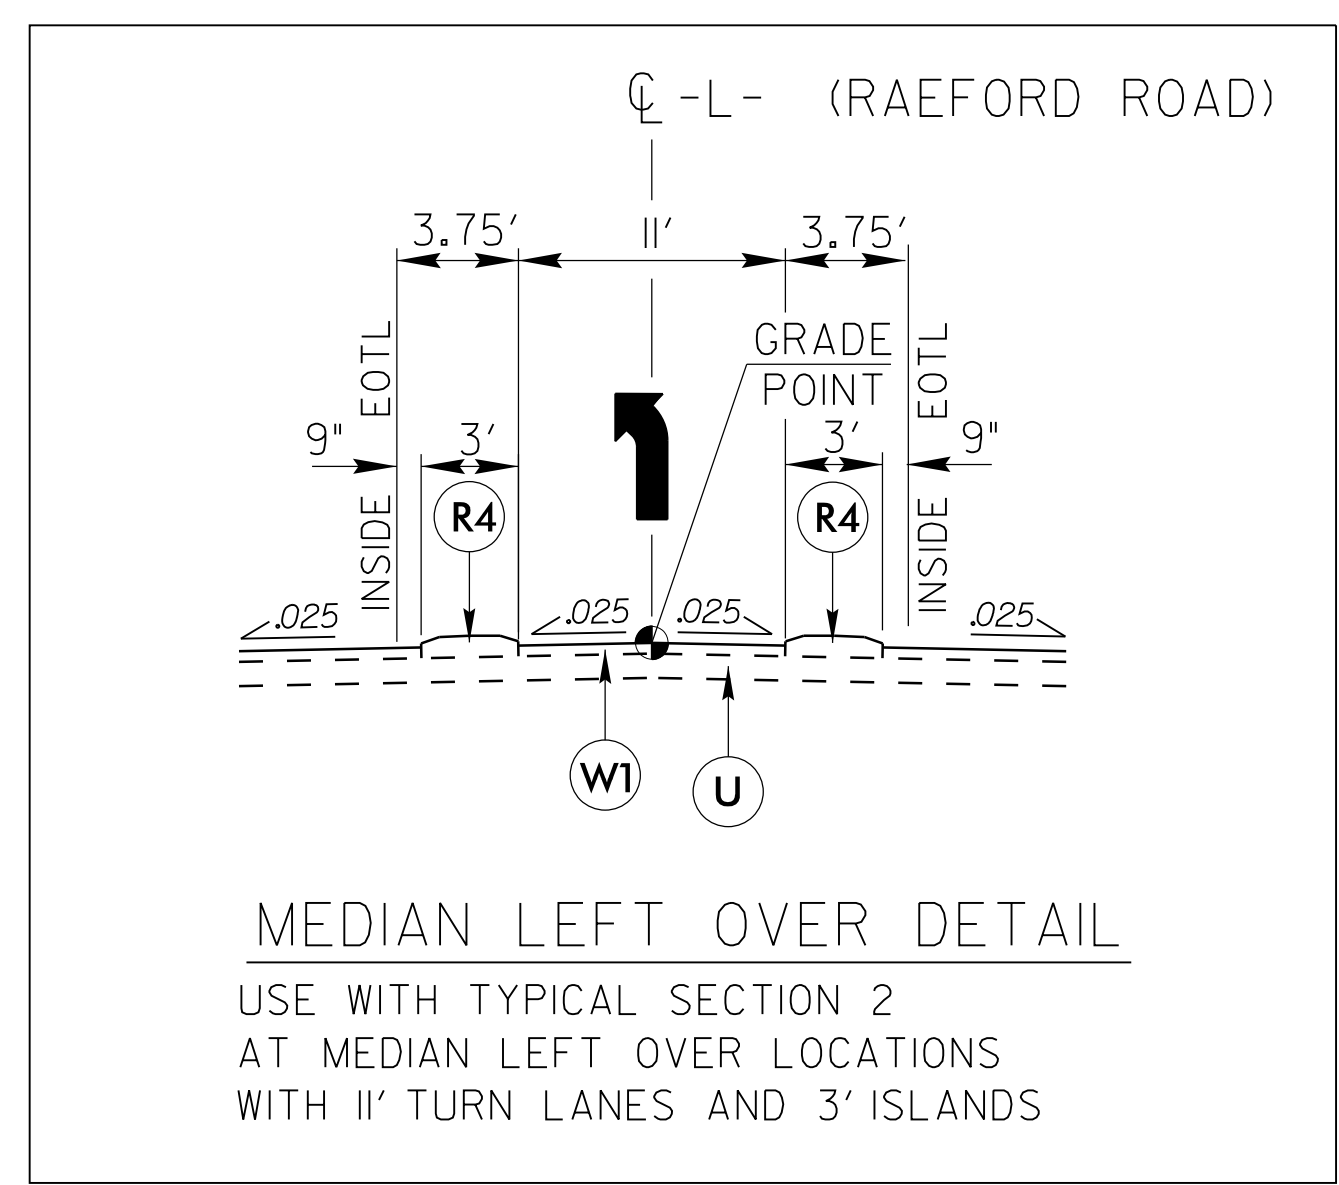
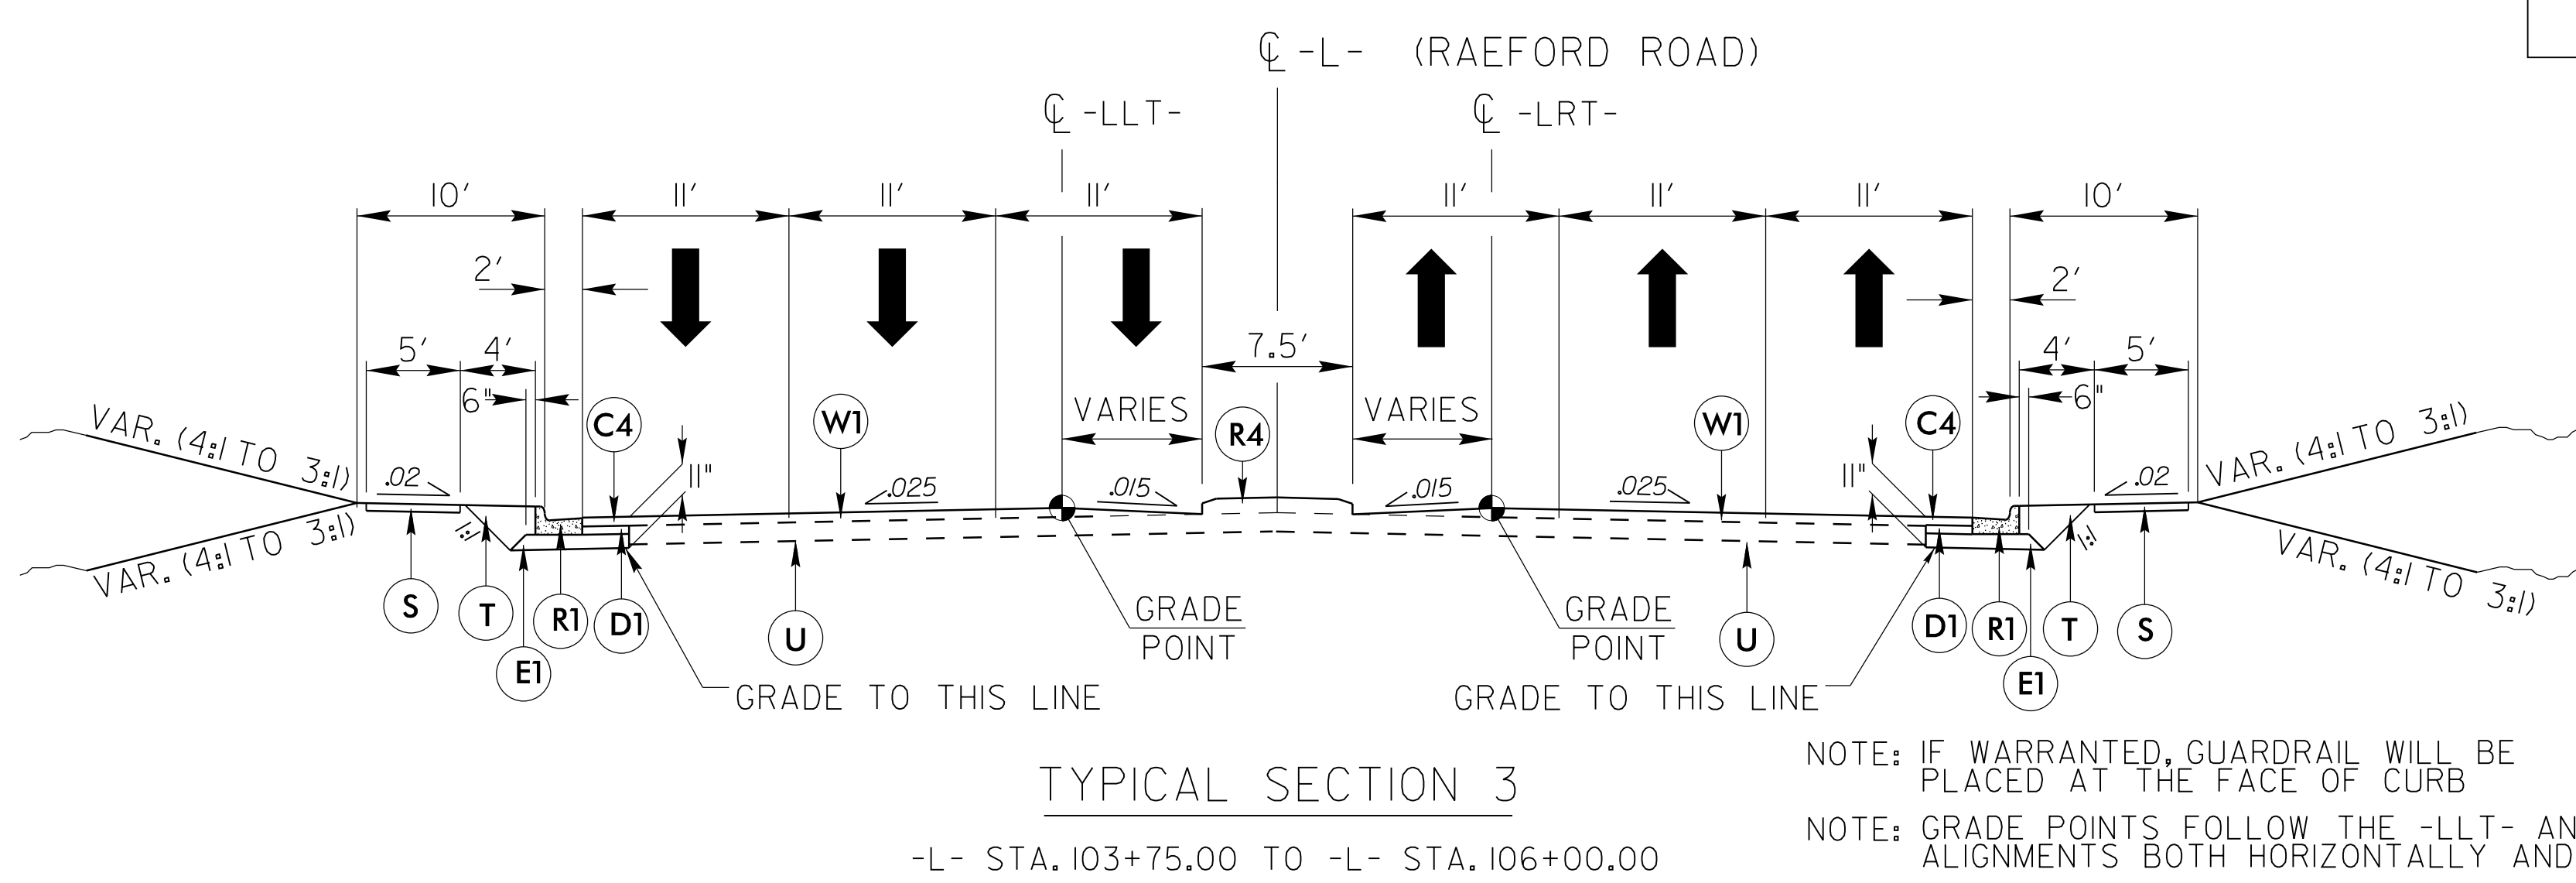


6/2/2019

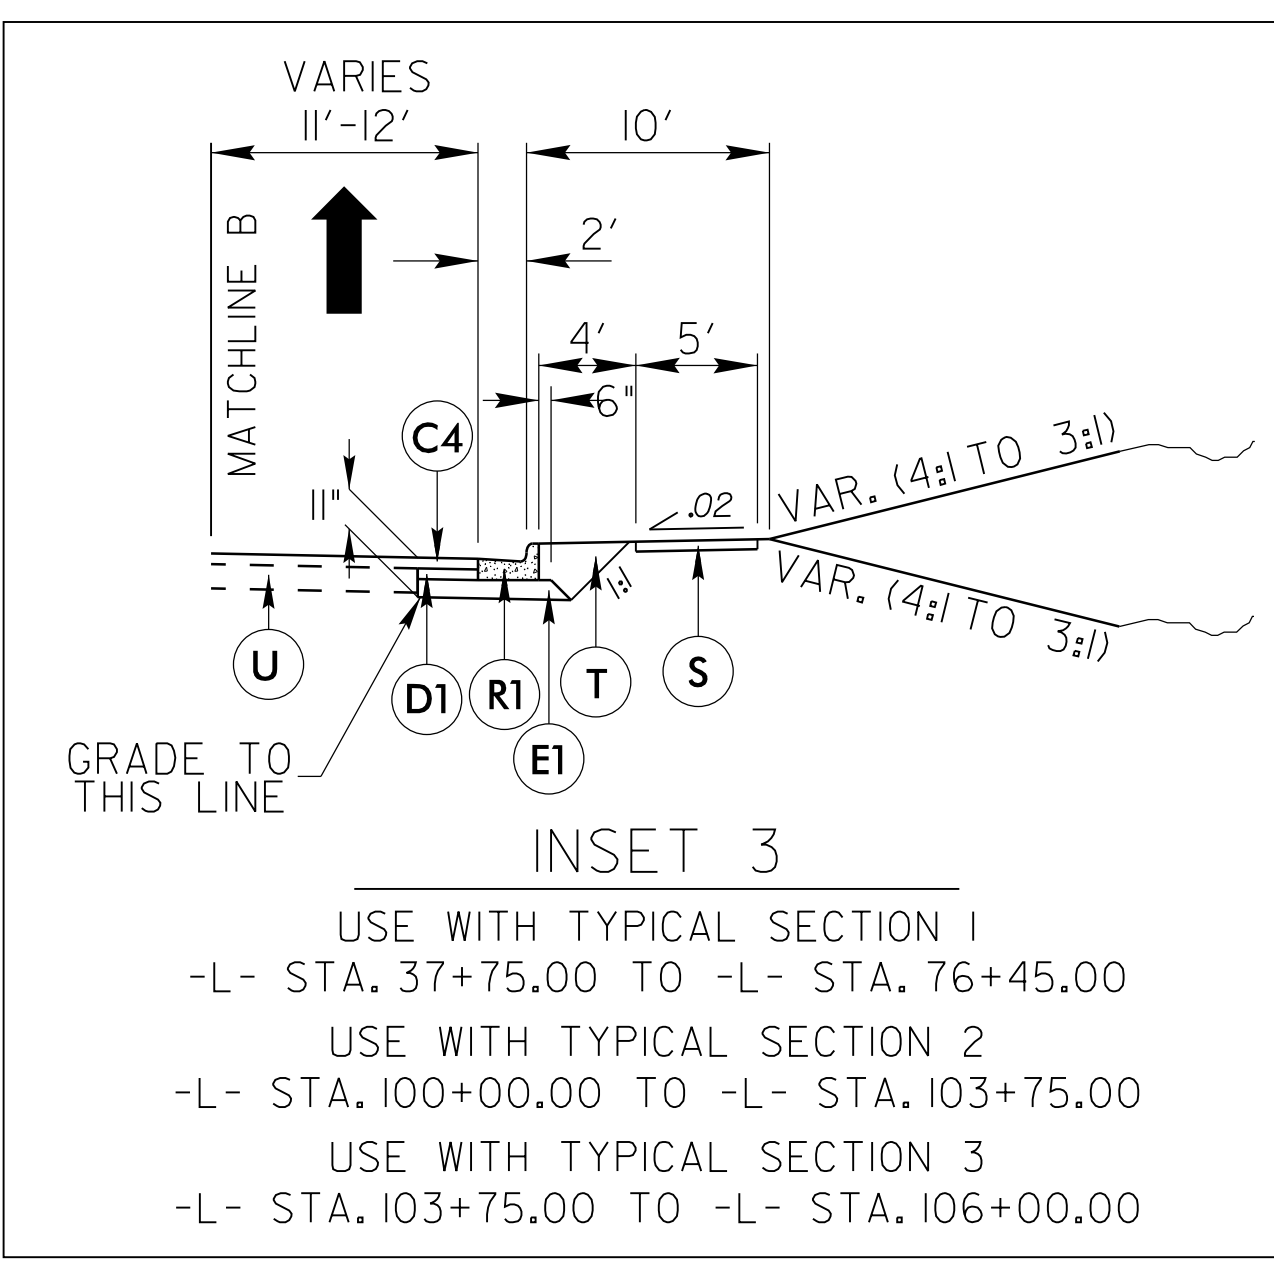

PROJECT REFERENCE NO. U-4405A	SHEET NO. 2A-2
ROADWAY DESIGN ENGINEER SEAL 024929	PAVEMENT DESIGN ENGINEER SEAL 022896
DOCUMENT NOT CONSIDERED FINAL UNLESS ALL SIGNATURES COMPLETED	

PAVEMENT SCHEDULE	
C4	3" S9.5C
D1	4" I9.0C
E1	4" B25.0C
R1	2'-6" CURB AND GUTTER
R2	1'-6" CURB AND GUTTER
R4	MONOLITHIC ISLAND (KEYED IN)
S	SIDEWALK
T	EARTH MATERIAL
U	EXISTING PAVEMENT
W1	WEDGING

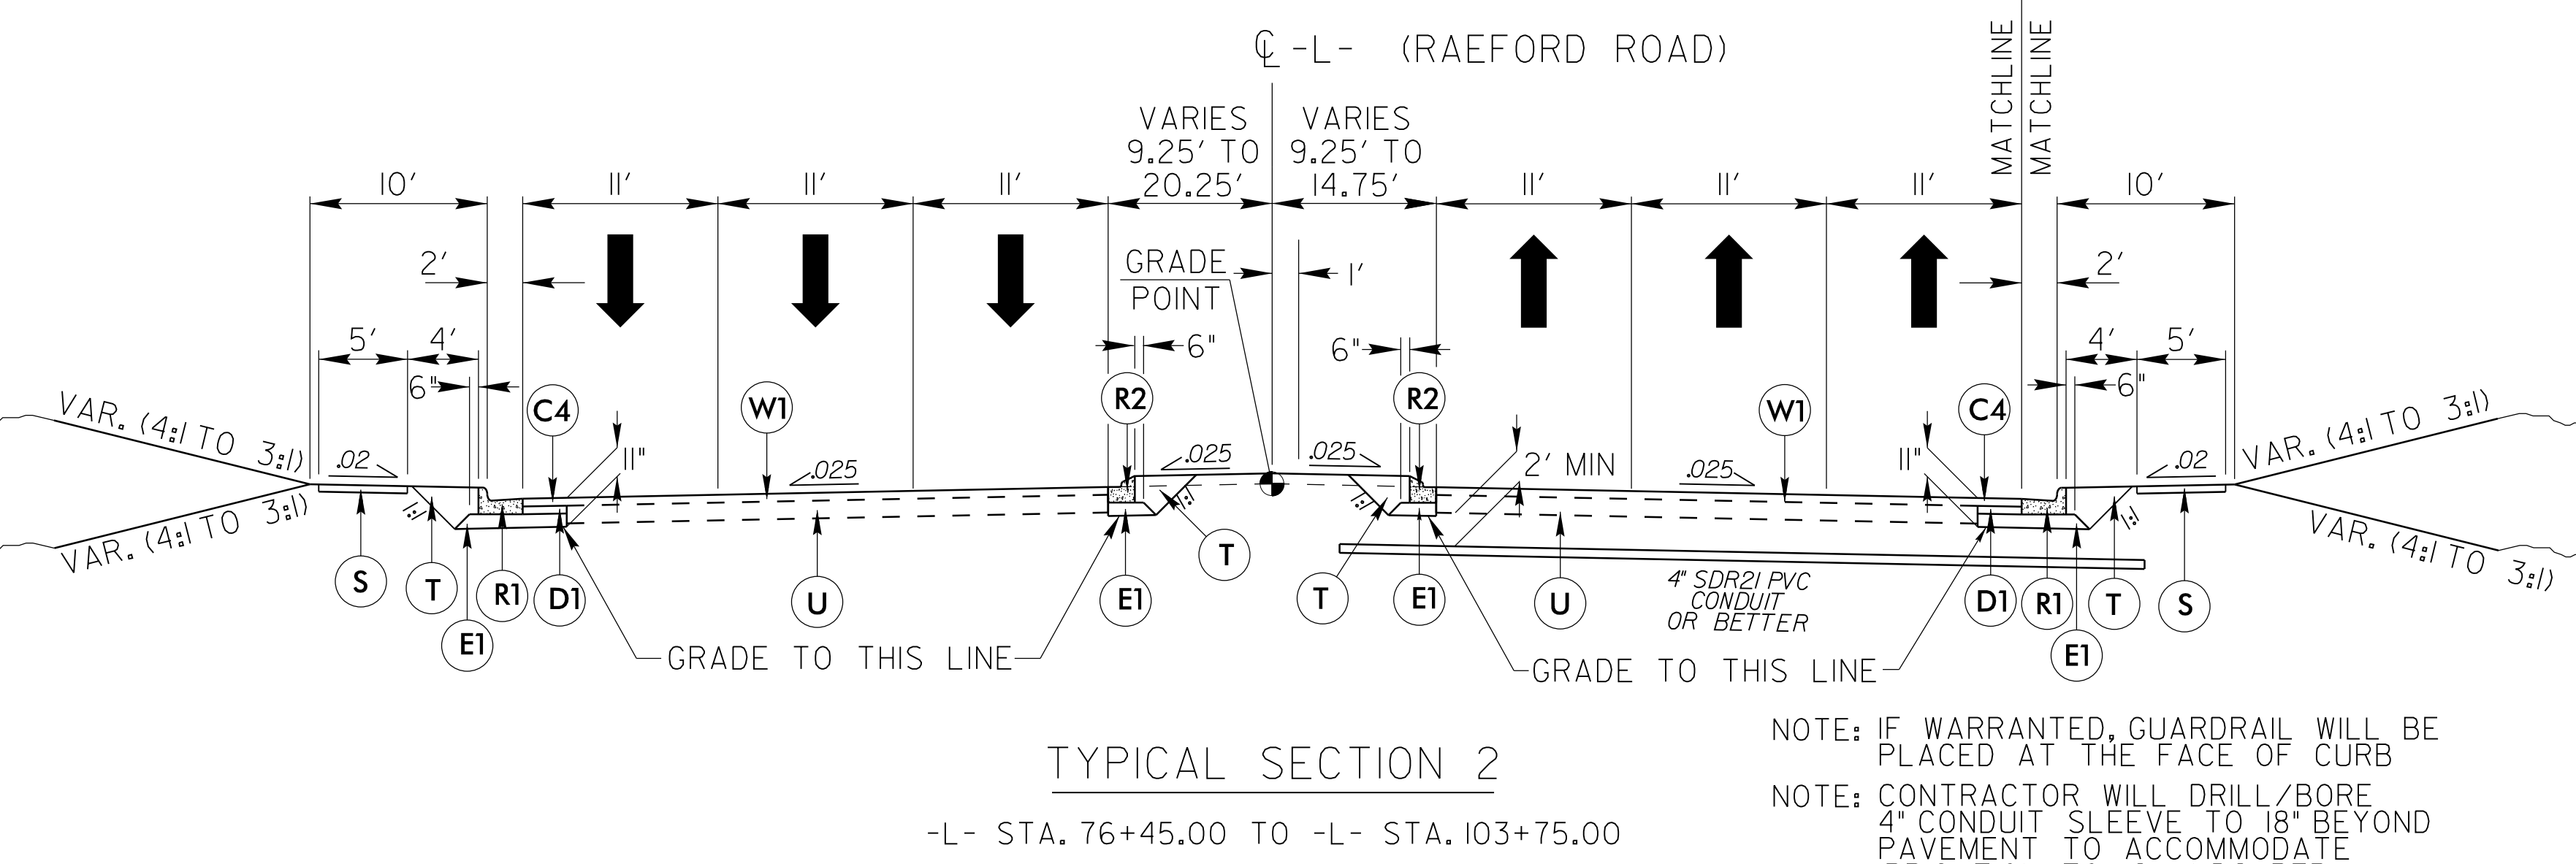

07 JUN 2021 16:16 P:\Road\4405A_rdy_tjg.dgn