



PROJECT REFERENCE NO. U-4405A	SHEET NO. 2A-3
ROADWAY DESIGN ENGINEER SEAL 024929	PAVEMENT DESIGN ENGINEER SEAL 022896

**DOCUMENT NOT CONSIDERED FINAL  
UNLESS ALL SIGNATURES COMPLETED**

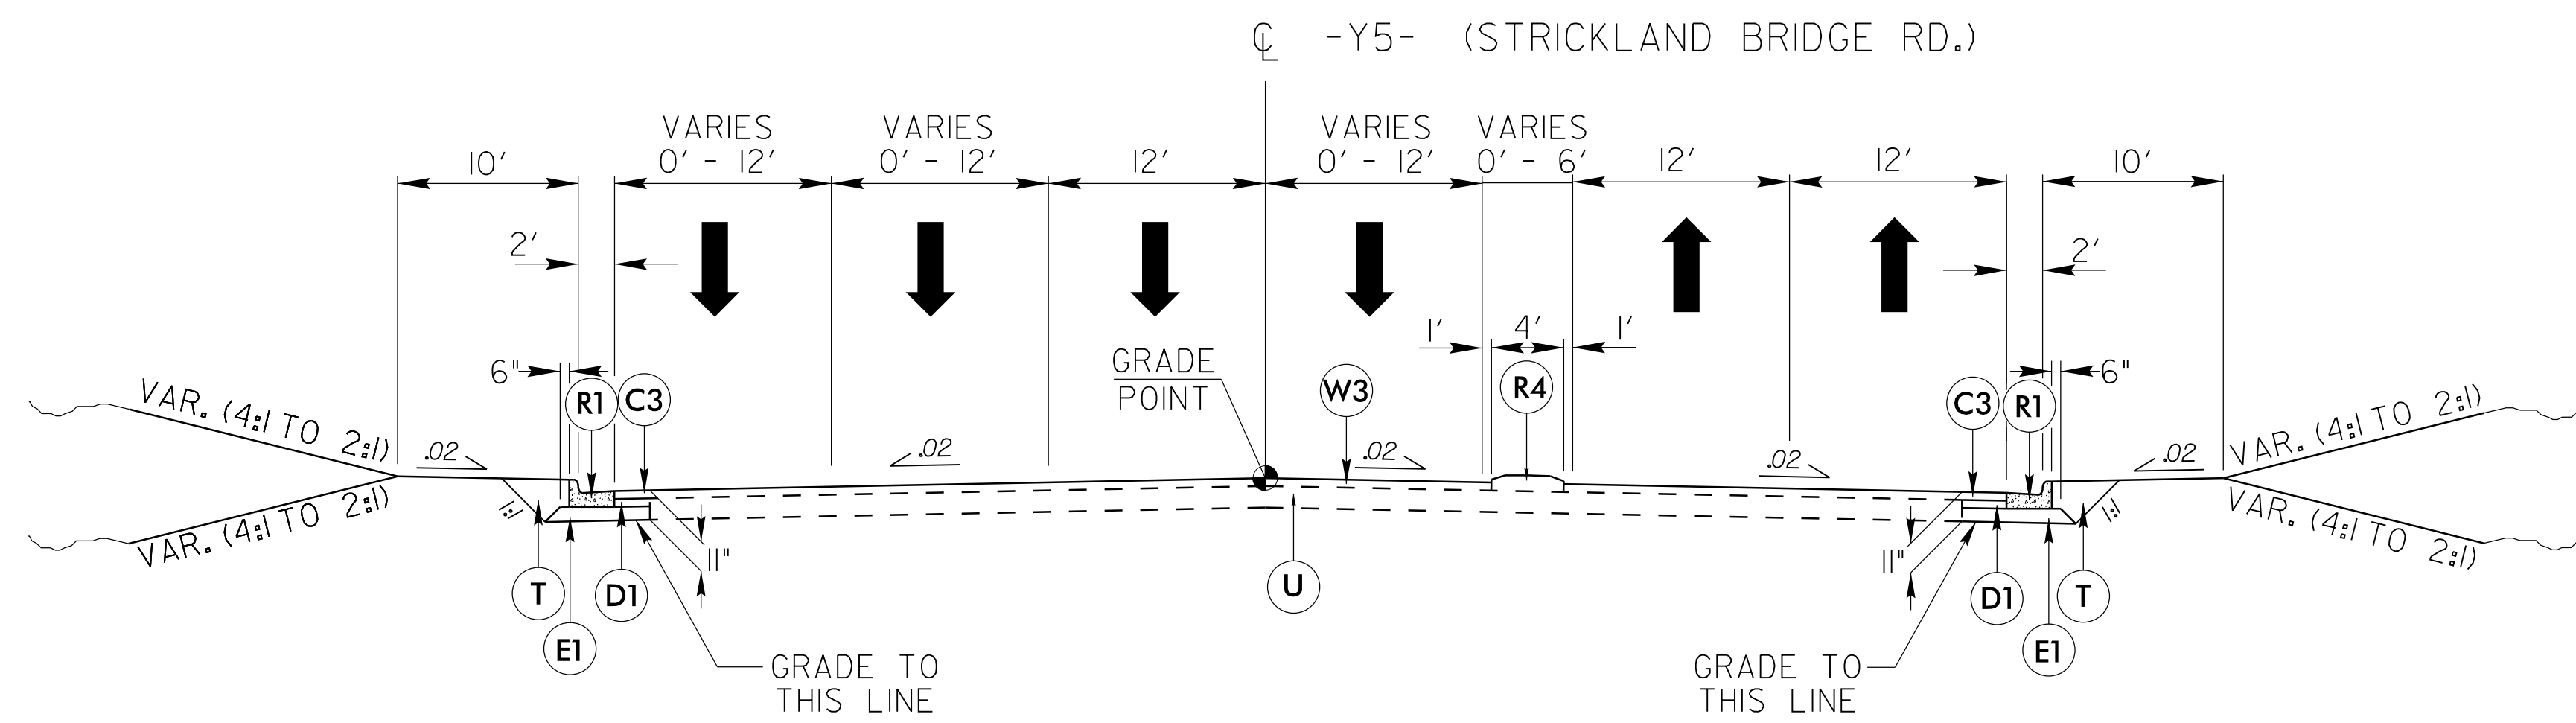

**TYPICAL SECTION 4**

-Y5- STA. 19+60.00 TO -Y5- STA. 20+65.04  
-Y5- STA. 21+71.04 TO -Y5- STA. 25+55.00

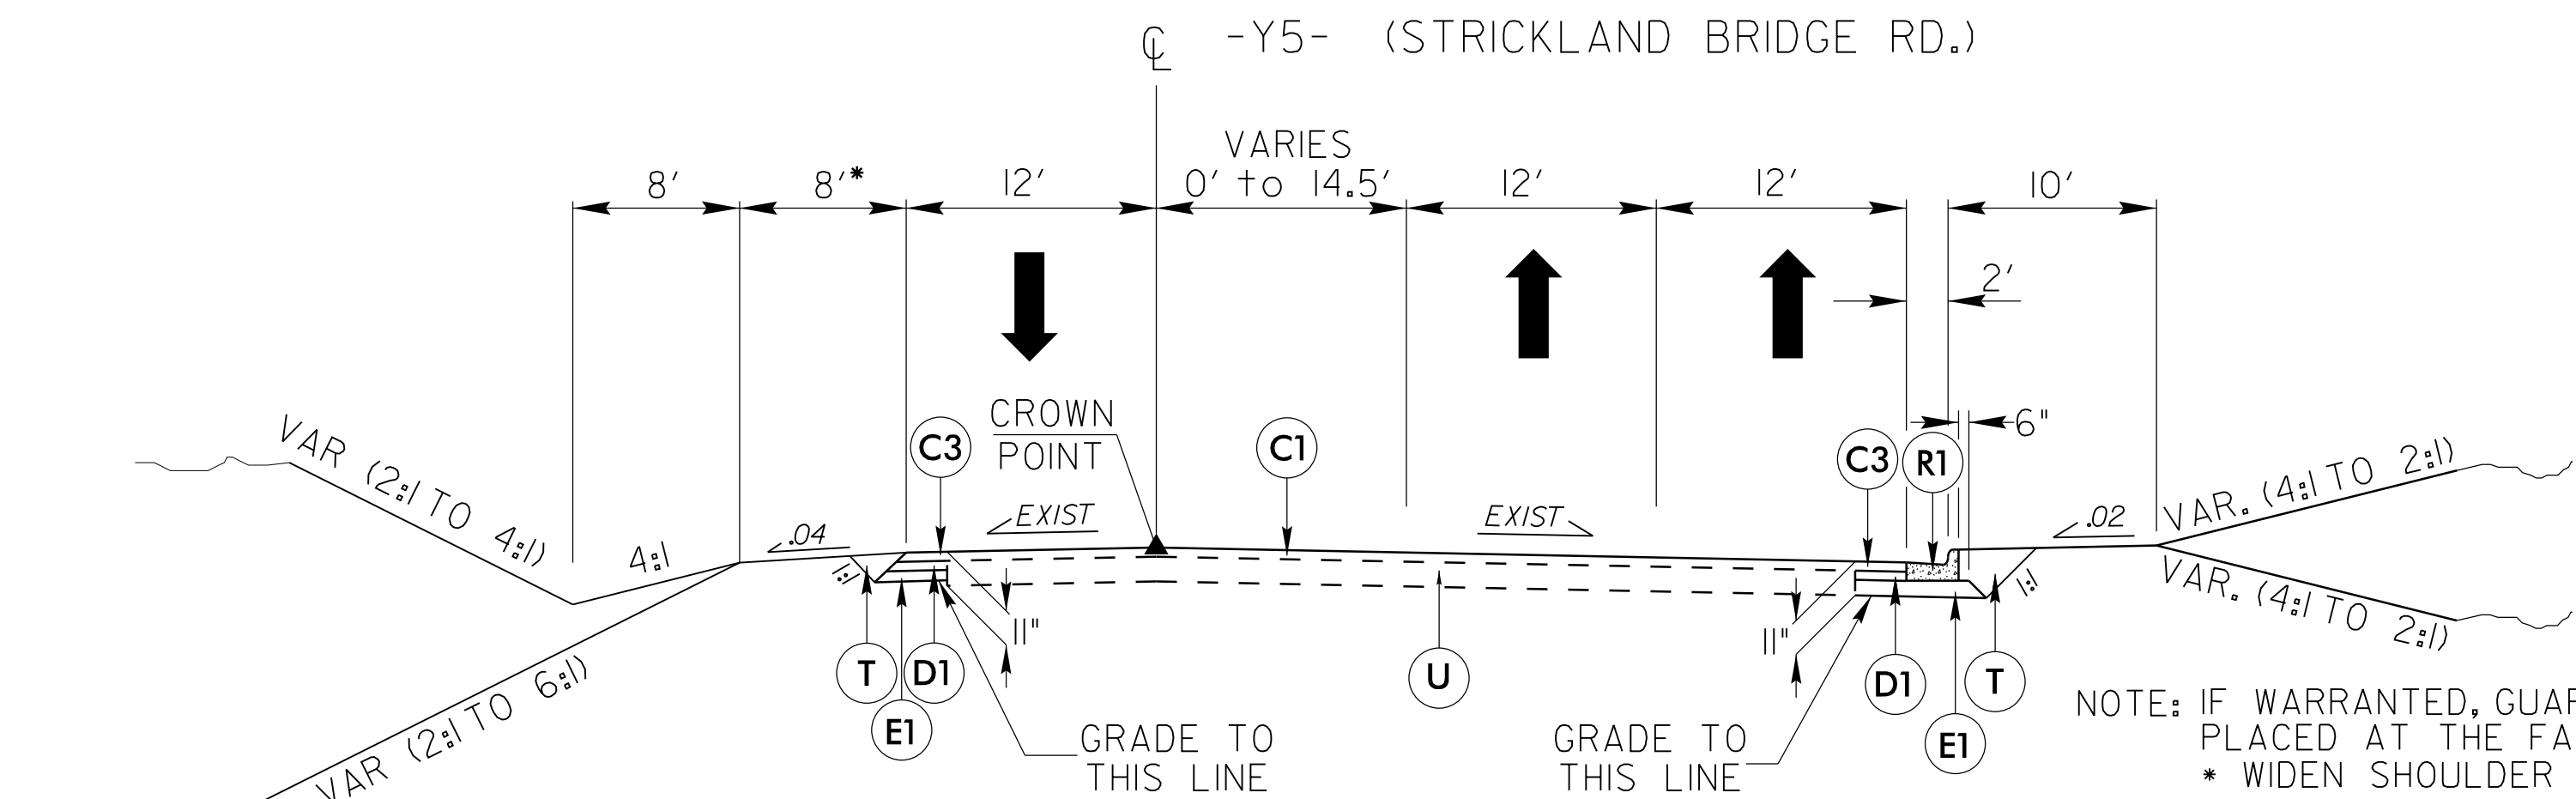

**TYPICAL SECTION 5**

-Y5- STA. 25+55.00 TO -Y5- STA. 28+00.00

NOTE: IF WARRANTED, GUARDRAIL WILL BE PLACED AT THE FACE OF CURB  
\* WIDEN SHOULDER 3' FOR GUARDRAIL

**PAVEMENT SCHEDULE**

C1	1.5" S9.5B
C3	3" S9.5B
D1	4" II9.0C
E1	4" B25.0C
R1	2'-6" CURB AND GUTTER
R4	MONOLITHIC ISLAND (KEYED IN)
S	SIDEWALK
T	EARTH MATERIAL
U	EXISTING PAVEMENT
W3	WEDGING