


8/17/99

INTERSECTION DETAILS


NOT TO SCALE

PROJECT REFERENCE NO. U-4405A	SHEET NO. 2B-1
RW SHEET NO.	
ROADWAY DESIGN ENGINEER	HYDRAULICS ENGINEER
DOCUMENT NOT CONSIDERED FINAL UNLESS ALL SIGNATURES COMPLETED	

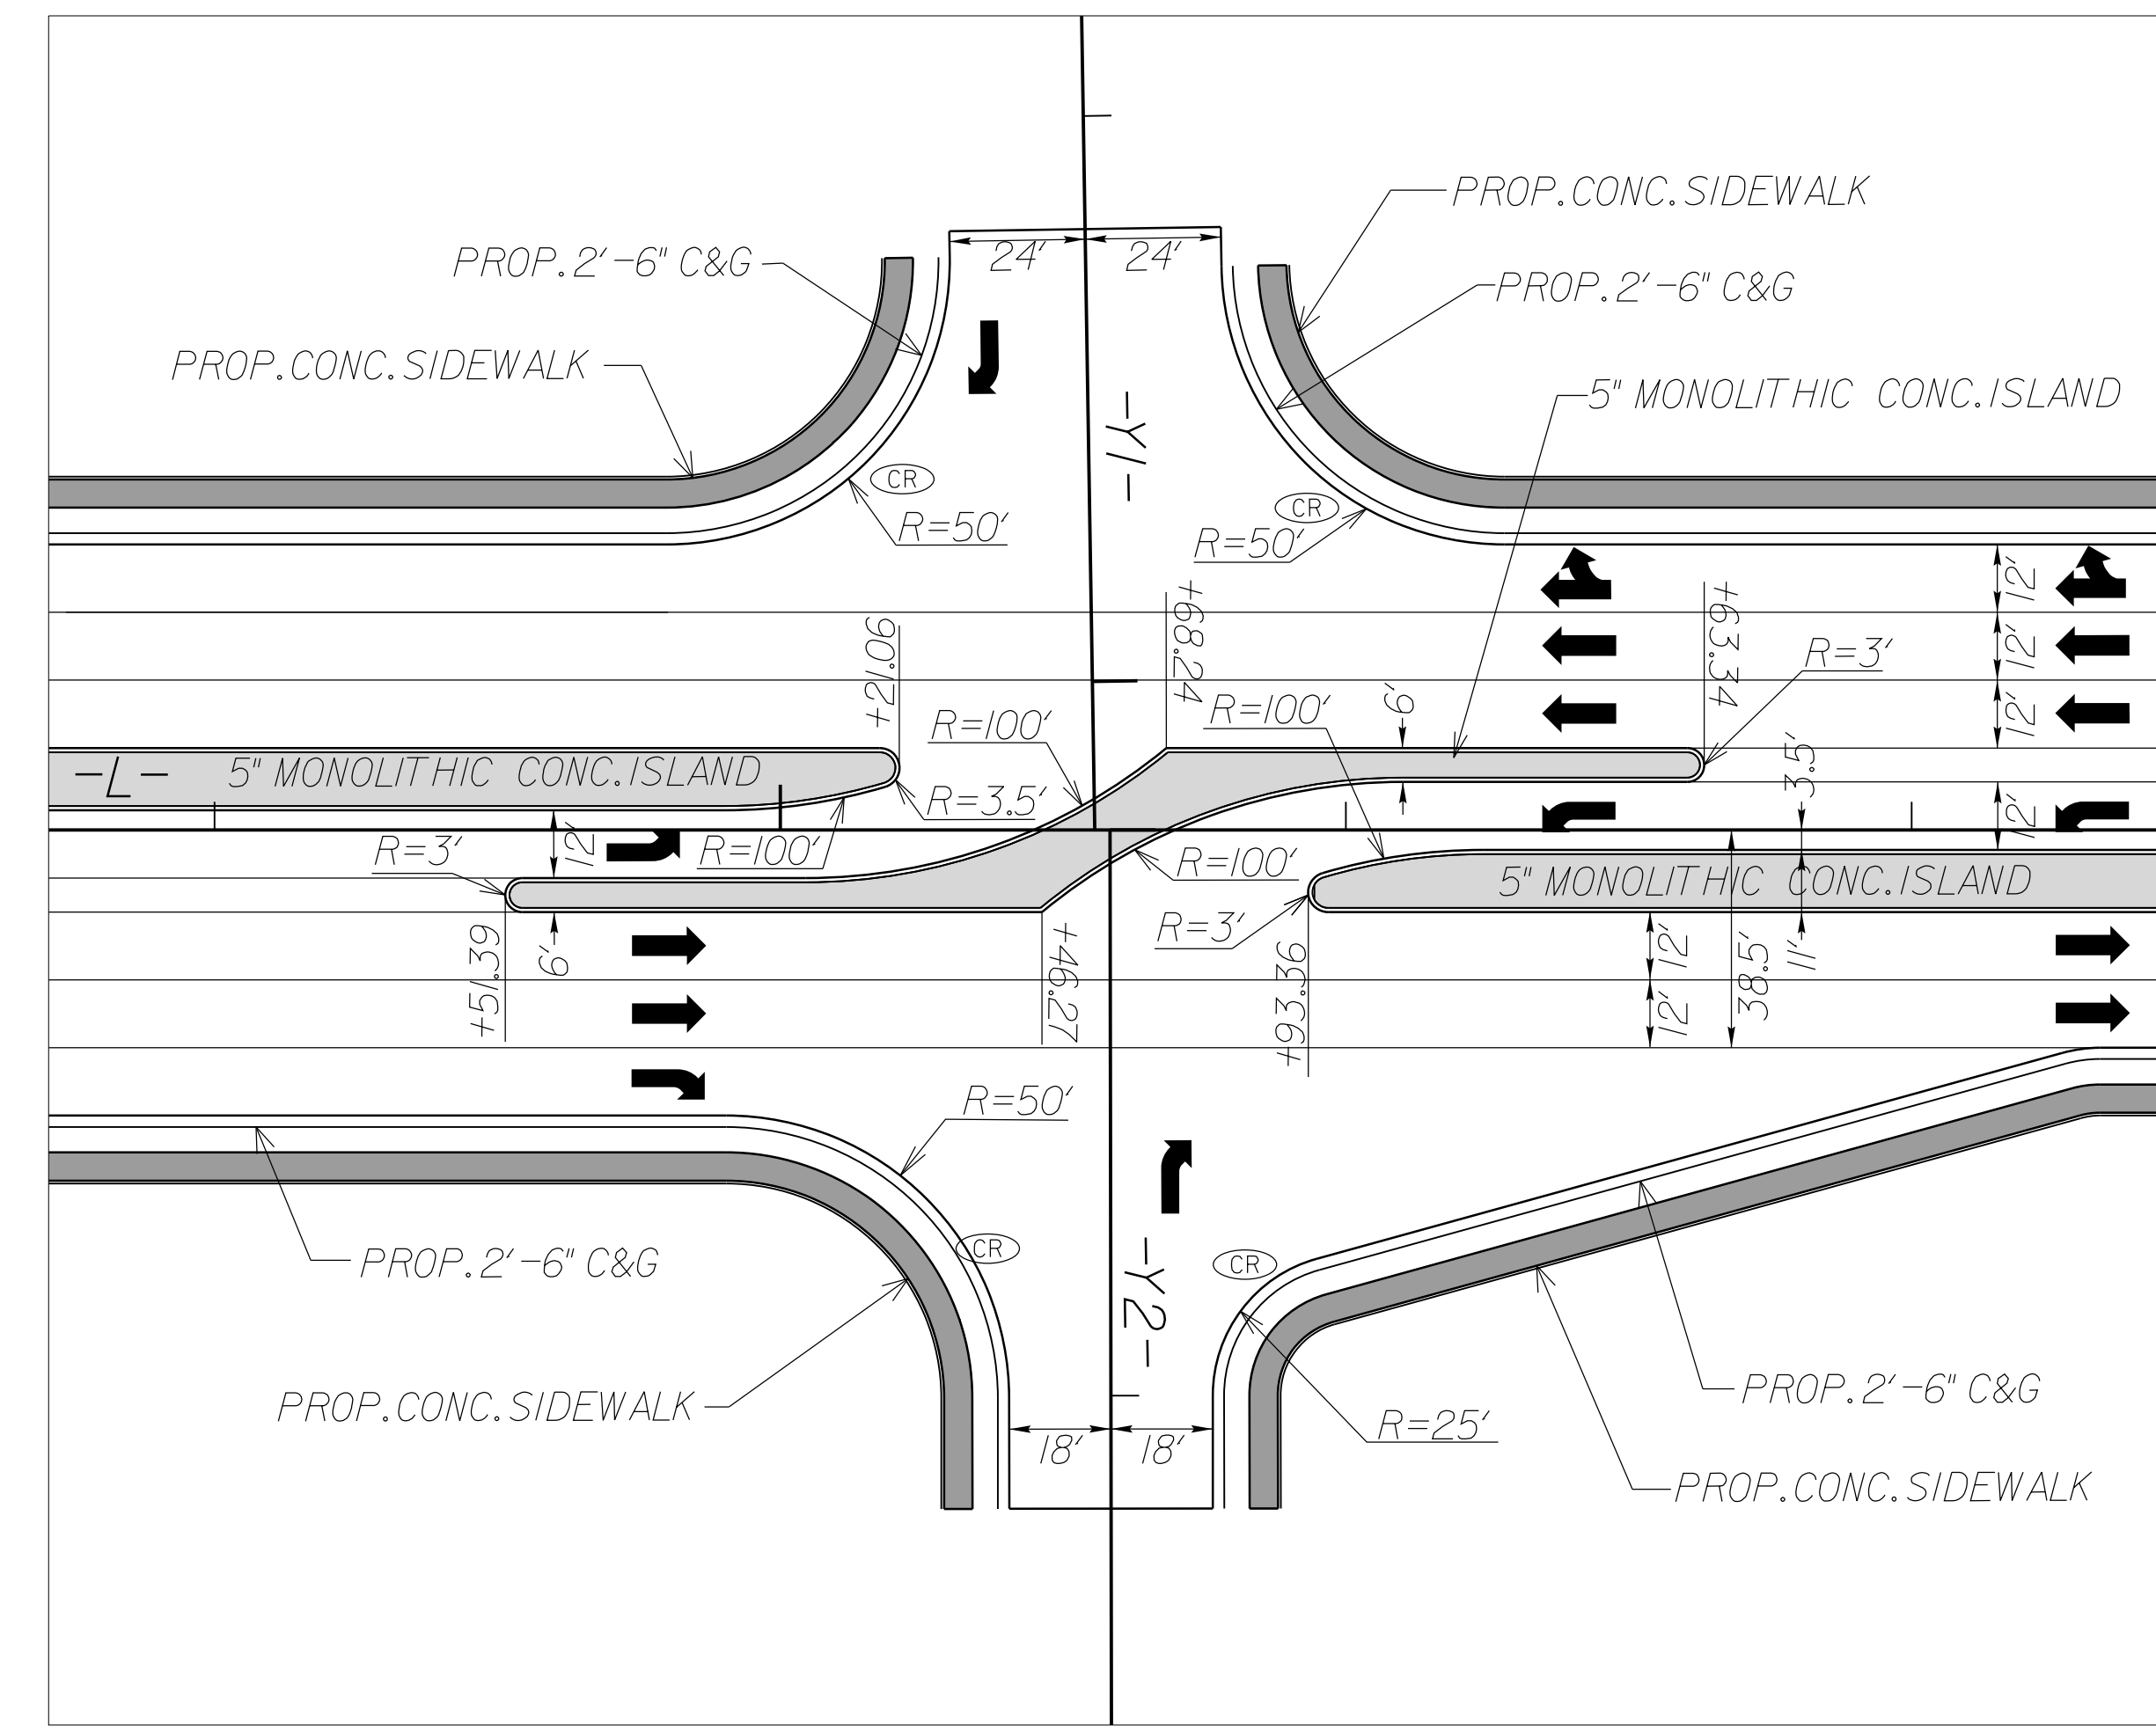

**INTERSECTION OF
RAEFORD ROAD (-L-)
AND FESTIVAL DRIVE (-Y2-)
(SEE PLAN SHEET 4)**

**INTERSECTION OF
RAEFORD ROAD (-L-)
AND ARRAN CIRCLE (-Y6-)
(SEE PLAN SHEET 10)**

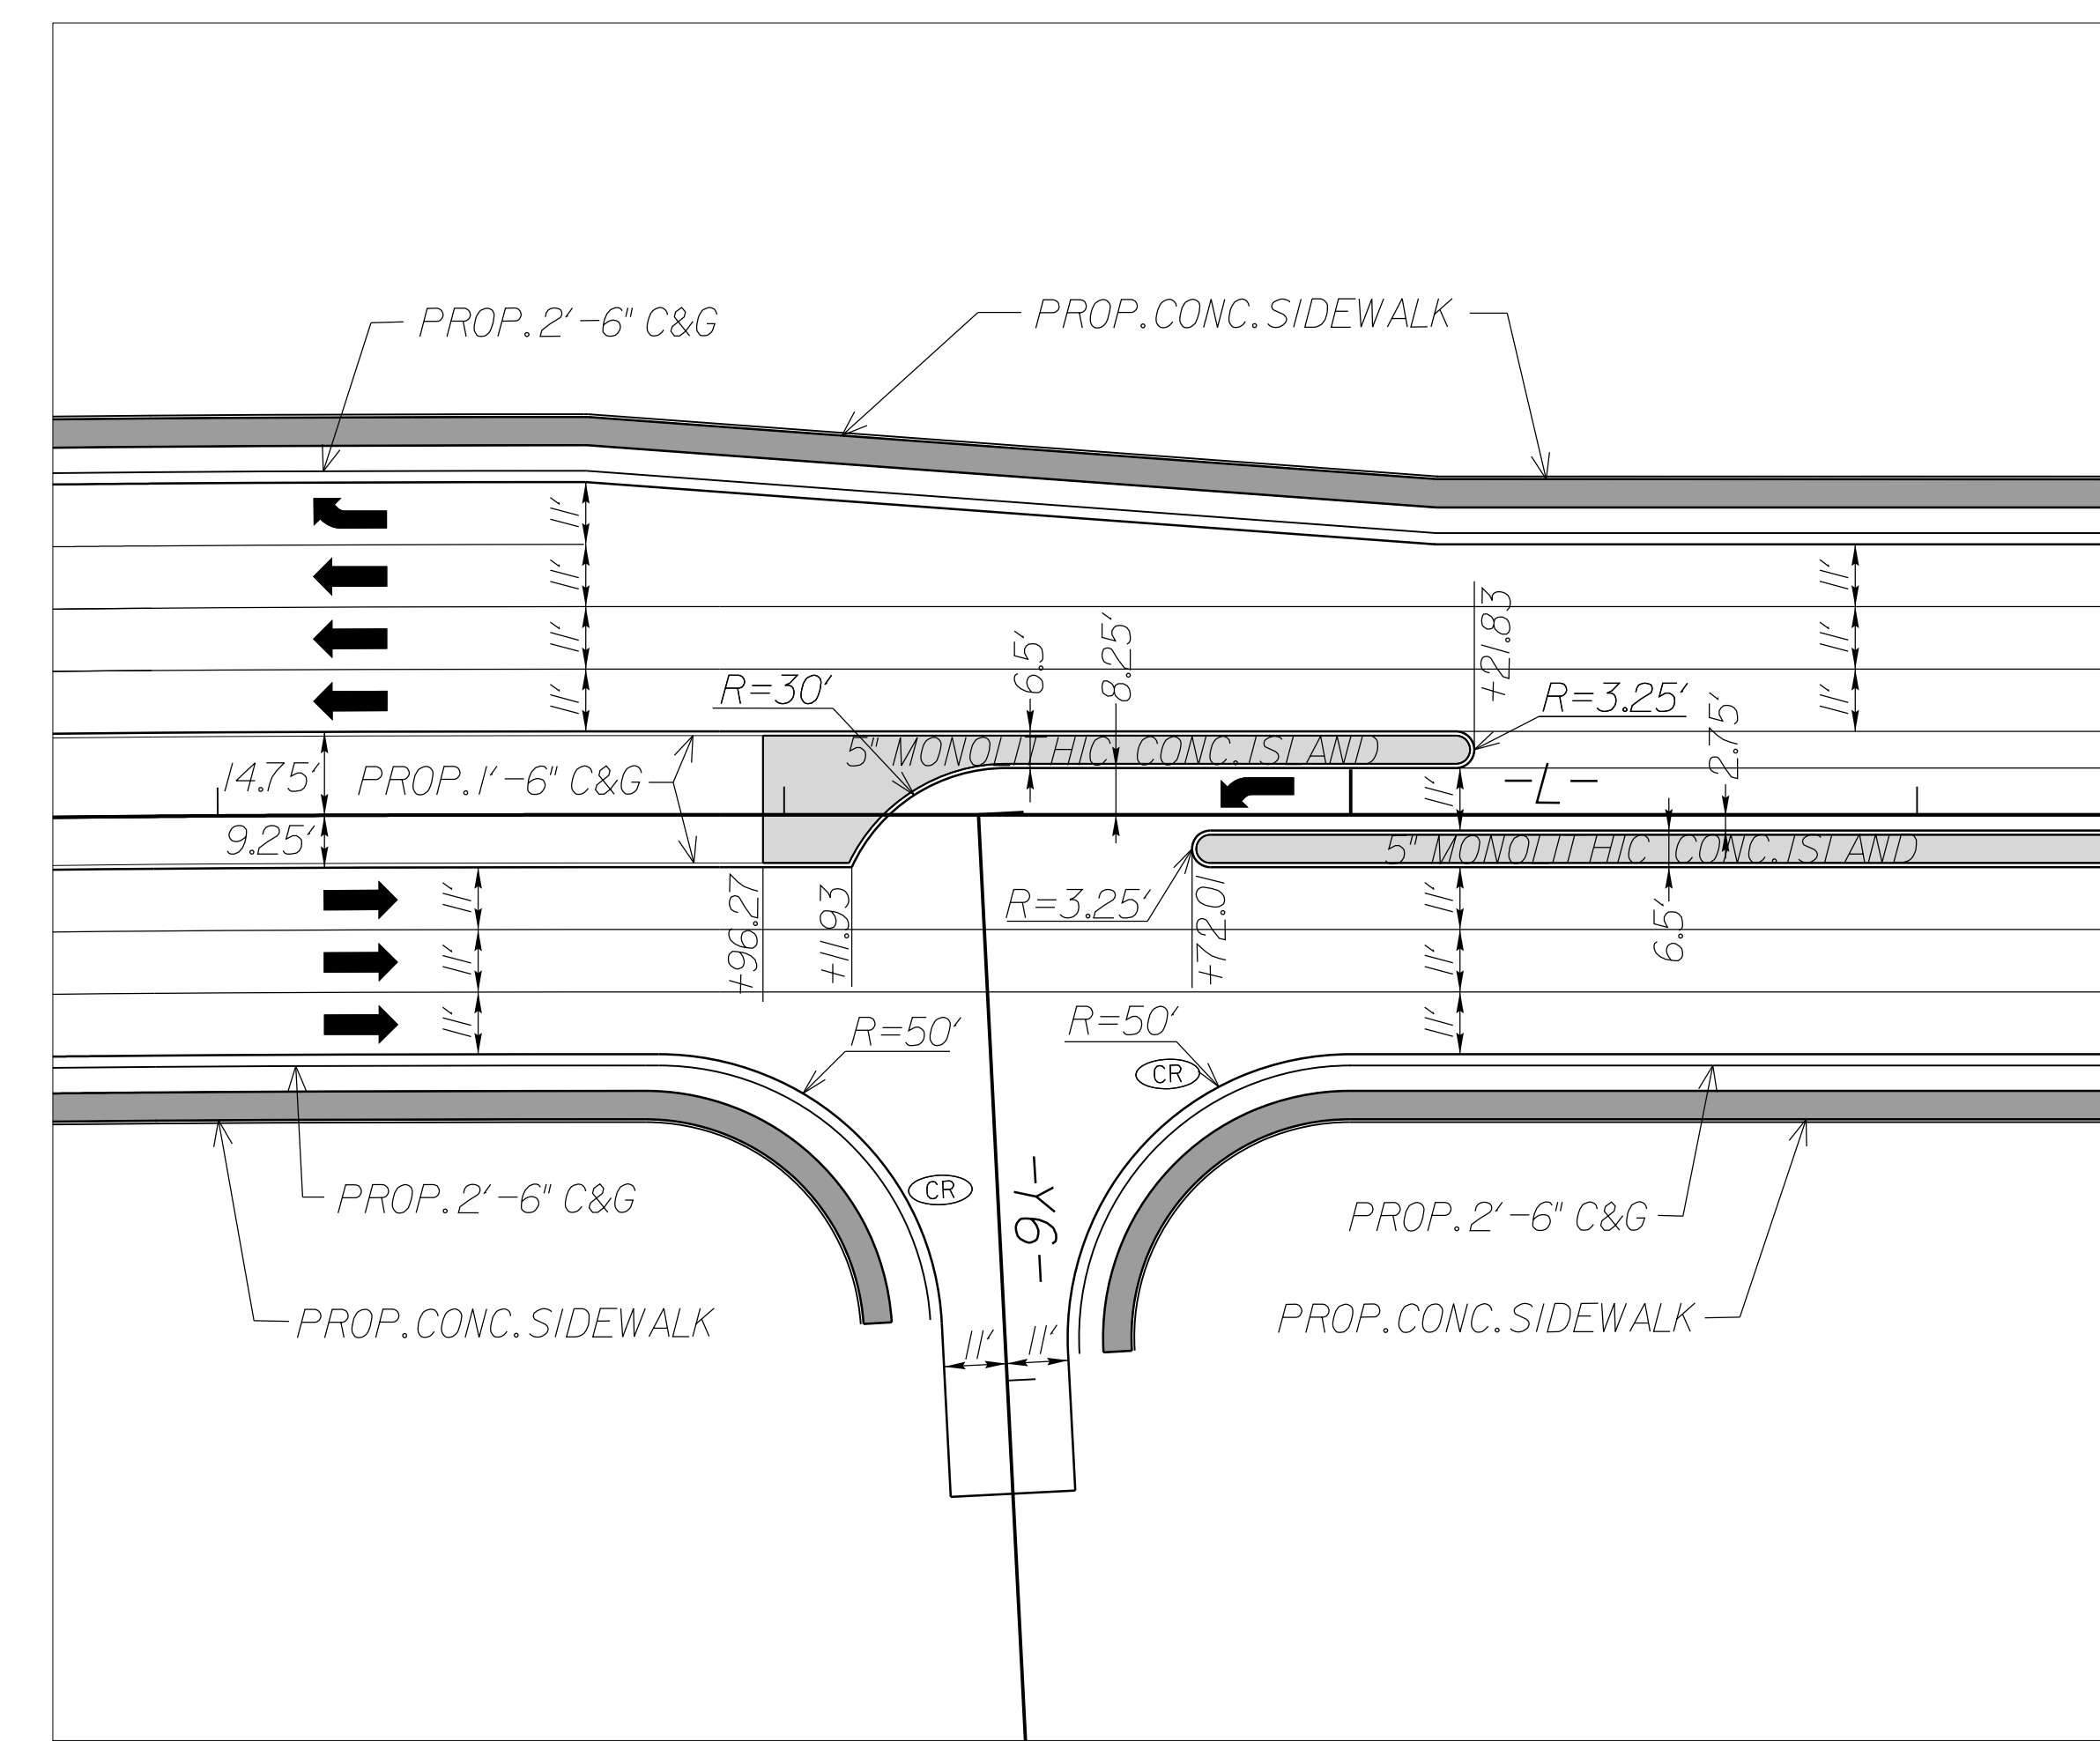

NOTE: SEE PMP PLANS FOR WHEEL CHAIR RAMP AND PAVEMENT MARKING LOCATIONS

07-JUN-2021 16:43
 R:\Roadway\Projects\U4405A_rdy_psh_2B-1.dgn
 8/17/99