



**TYPE 1A**

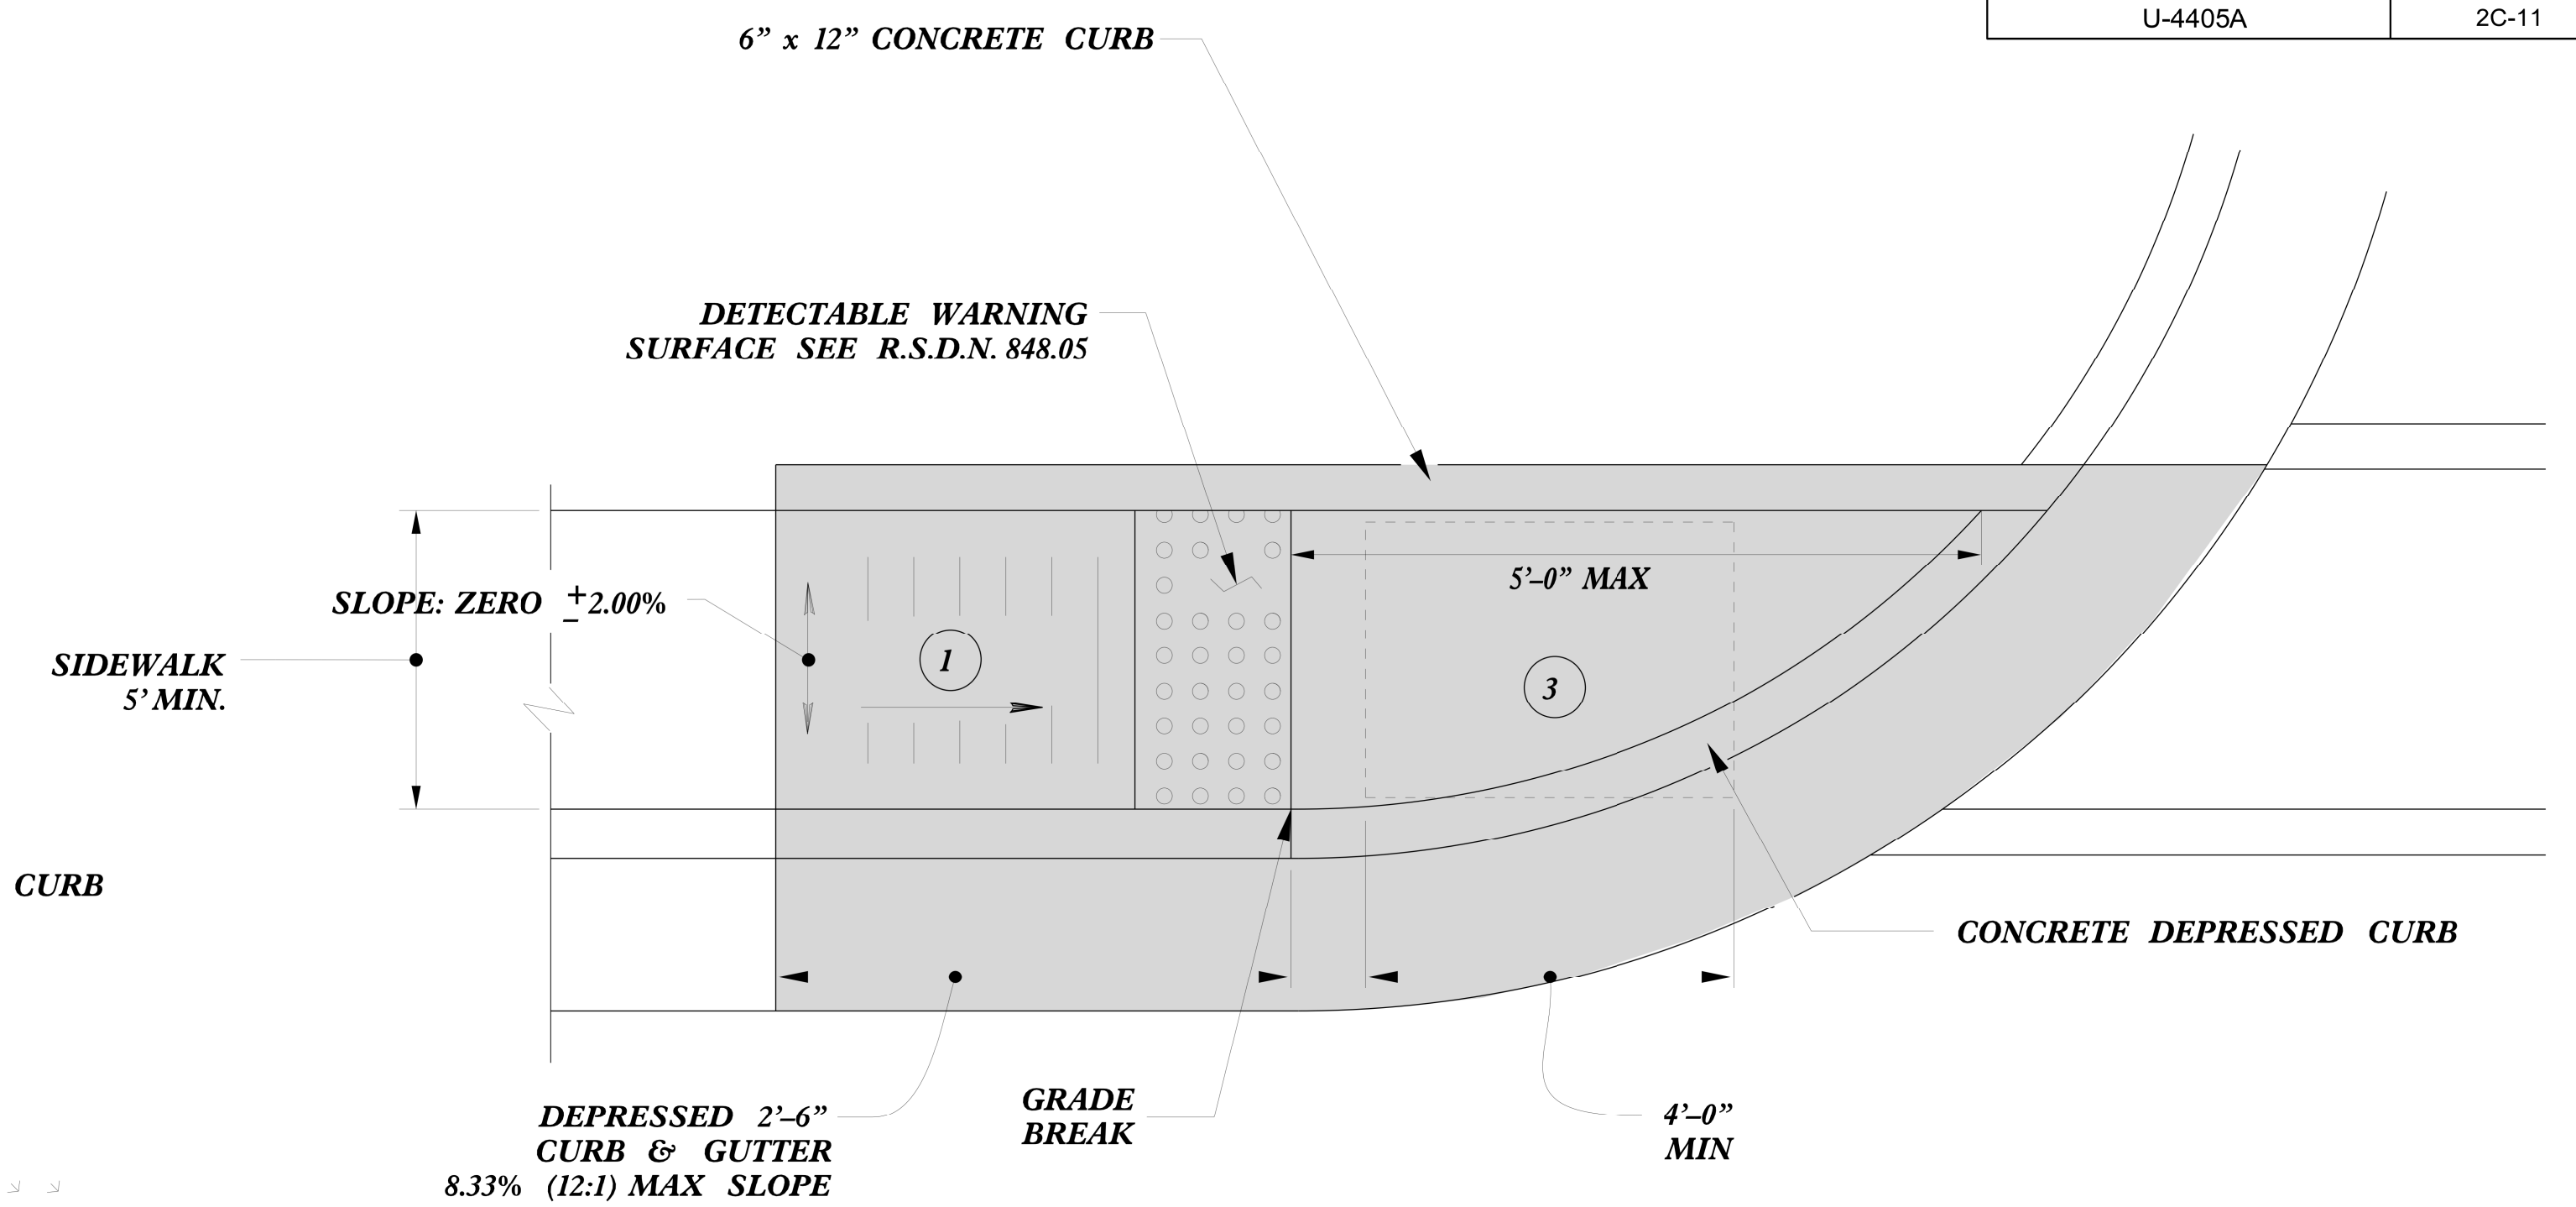

**TYPE 1**

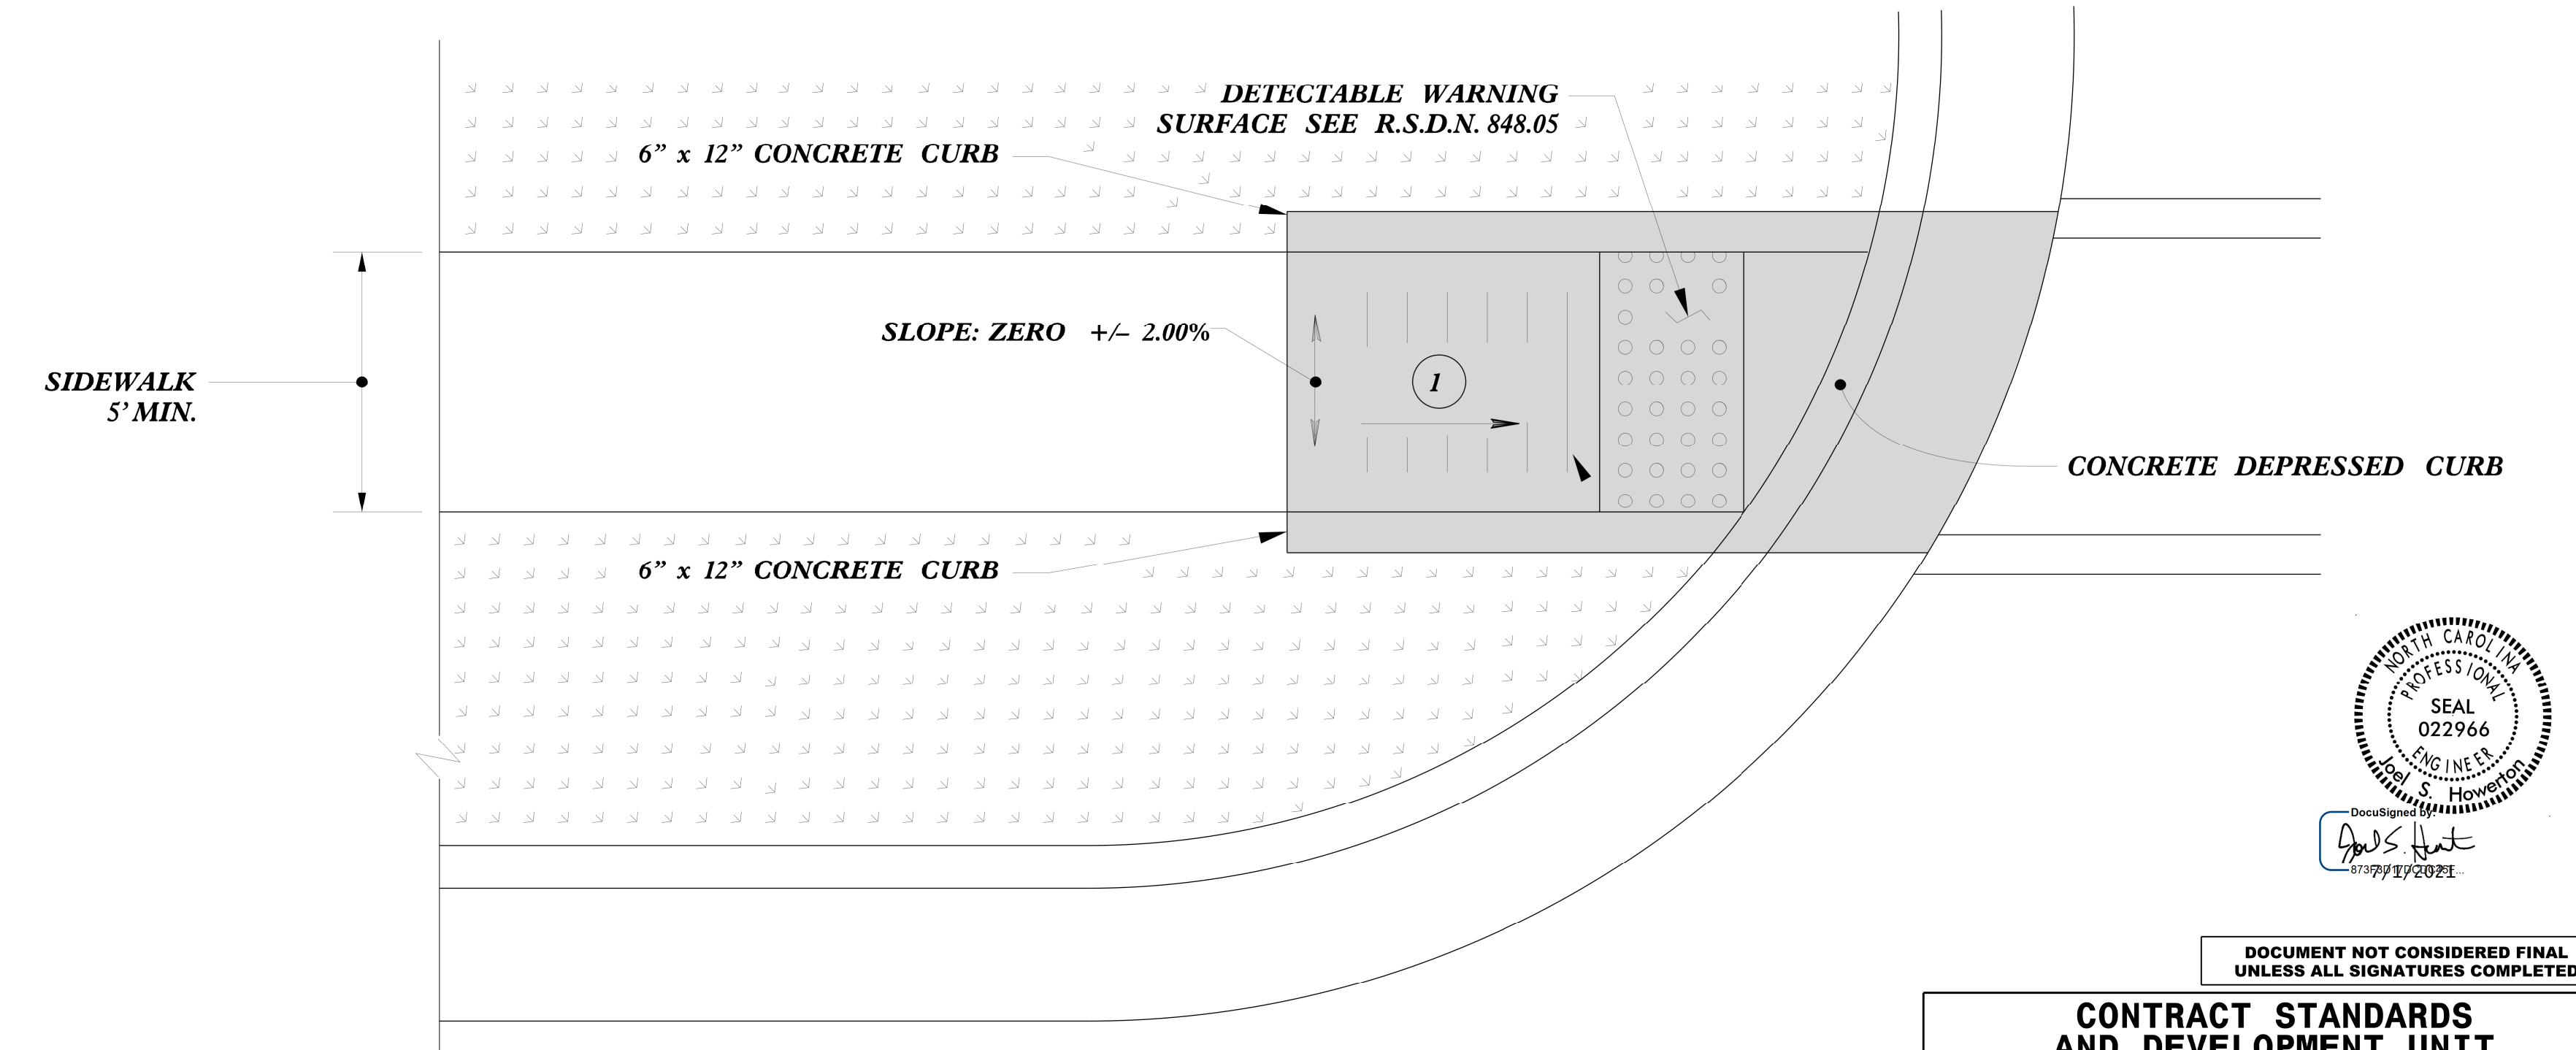


**TYPE 1 Modified**

- 1 8.33% (12:1) MAX RAMP SLOPE
- 2 CROSS SLOPE: 2.00%
- 3 CURB RAMPS REQUIRE A (4'-0") MINIMUM LANDING WITH A MAXIMUM CROSS SLOPE AND LONGITUDINAL SLOPE OF 2.00% WHERE PEDESTRIANS PERFORM TURNING MANEUVERS. SLOPE TO DRAIN TO CURB.

PAY LIMITS FOR 1 CURB RAMP

REFER TO ROADWAY STANDARD DRAWING NUMBER 848.05 SHEET 3 OF 3 FOR ALL RAMP NOTES

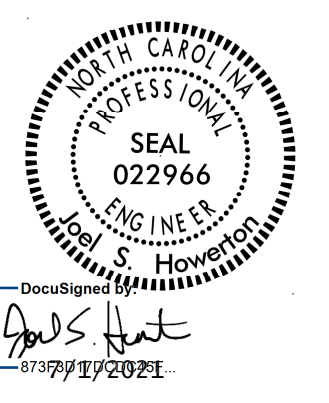

DOCUMENT NOT CONSIDERED FINAL UNLESS ALL SIGNATURES COMPLETED

|   |                  |
|---|------------------|
| <b>CONTRACT STANDARDS AND DEVELOPMENT UNIT</b>    |                  |
| Office 919-707-6950                               | FAX 919-250-4119 |
| <b>CURB RAMPS</b>                                 |                  |
| Directional Ramps                                 |                  |
| ORIGINAL BY: J.S. HOWERTON                        | DATE: 7/7/11     |
| MODIFIED BY:                                      | DATE:            |
| CHECKED BY:                                       | DATE:            |
| FILE SPEC: .stds/2012CurbRamp/CurbRampDetails.dgn |                  |

5/21/11 5:41:59 PM C:\Users\jsho\Documents\2012CurbRamp\CurbRampDetails.dgn