


STATE OF NORTH CAROLINA
 DEPT. OF TRANSPORTATION
 DIVISION OF HIGHWAYS
 RALEIGH, N.C.

ROADWAY DETAIL DRAWING FOR
PIPE COLLAR

SHEET 1 OF 1
840D72

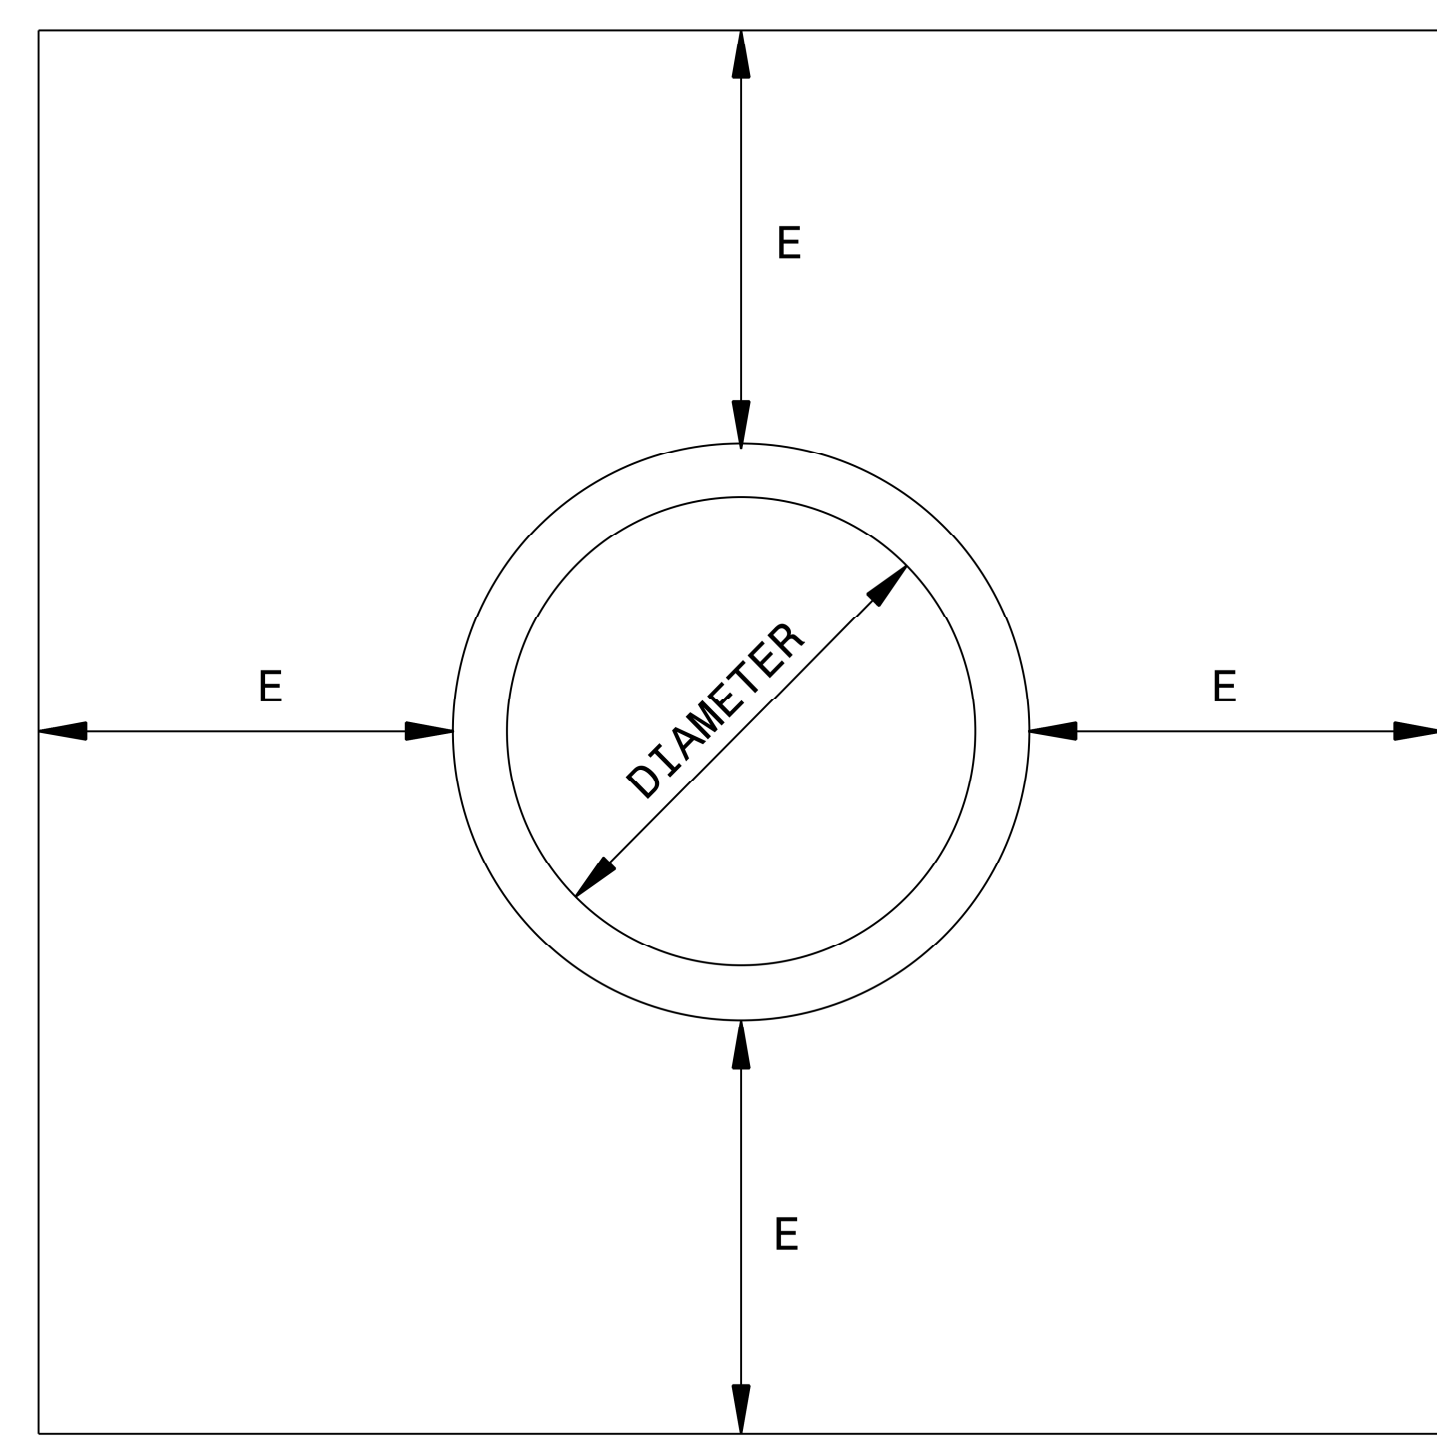

ELEVATION


GENERAL NOTES:

USE PIPE COLLAR FOR EXTENDING EXISTING CONCRETE PIPE CULVERTS AT LOCATIONS SHOWN ON PLANS OR AS DIRECTED BY THE ENGINEER. THIS INCLUDES EXTENDING EXISTING PIPES WITH PIPES OF DIFFERENT MATERIALS.

CONSTRUCT THE PIPE COLLAR WITH CLASS "B" OR BETTER CONCRETE.

OBSERVE ALL REQUIREMENTS OF SECTION 840 OF THE STANDARD SPECIFICATIONS.

* USE 12 INCH DIAMETER VALUES FOR PIPE DIAMETERS LESS THAN 12 INCH.

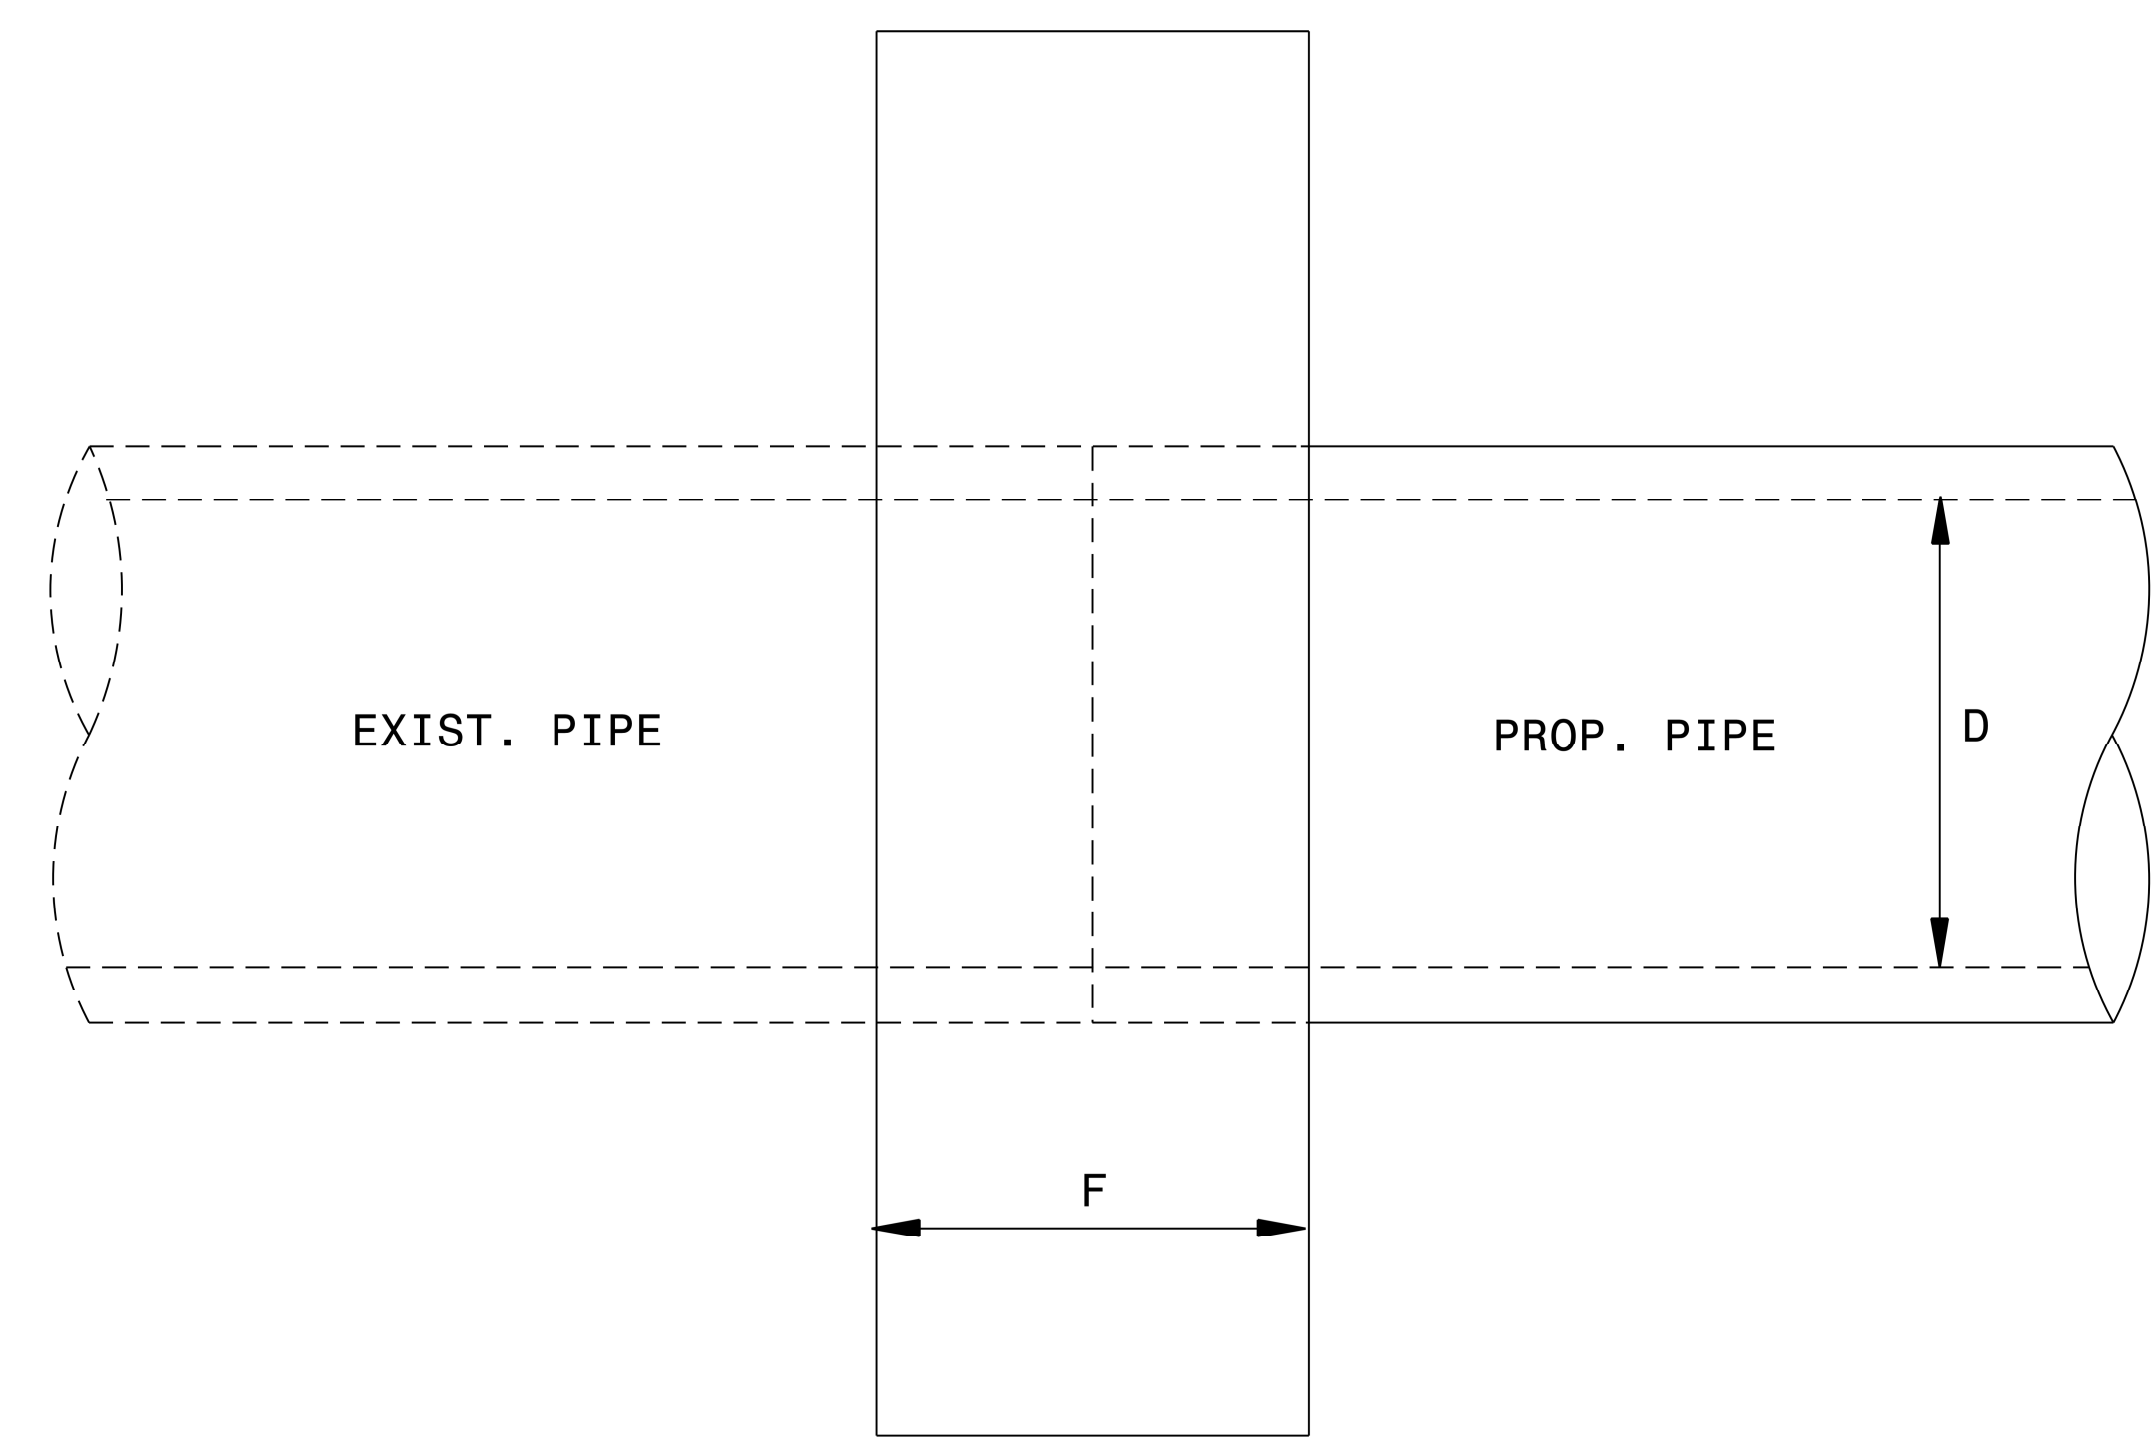

SIDE ELEVATION


D	E	F	CU. YD.
12"	12"	24"	0.7056
15"	12"	24"	0.7980
18"	12"	24"	0.8930
24"	12"	24"	0.5526
30"	12"	24"	1.1052
36"	12"	24"	1.5280
42"	12"	24"	1.7712
48"	12"	24"	2.0252
54"	18"	30"	4.2988
60"	18"	30"	4.7520
66"	18"	30"	5.2189
72"	18"	30"	5.6971

STATE OF NORTH CAROLINA
 DEPT. OF TRANSPORTATION
 DIVISION OF HIGHWAYS
 RALEIGH, N.C.

ROADWAY DETAIL DRAWING FOR
PIPE COLLAR

SHEET 1 OF 1
840D72

DOCUMENT NOT CONSIDERED FINAL
UNLESS ALL SIGNATURES COMPLETED

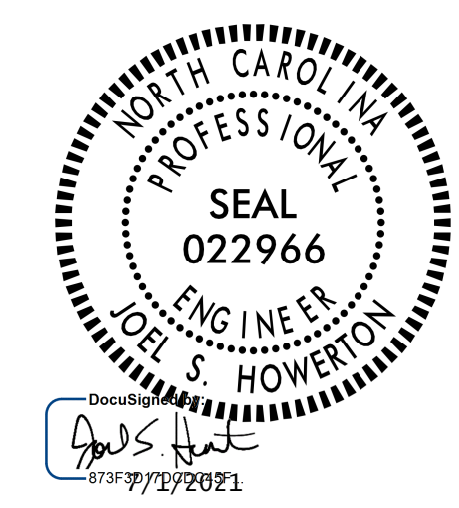

CONTRACTS STANDARDS AND DEVELOPMENT UNIT
Office 919-707-6950 FAX 919-250-4119

SEE TITLE PLATE

ORIGINAL BY: _____ DATE: _____
 MODIFIED BY: K.KEMPF DATE: 4/23/2018
 CHECKED BY: _____ DATE: _____
 FILE SPEC.: kkempf\english\840D72.dgn