



5/28/21

PROJECT REFERENCE NO. U-4405A	SHEET NO. 36
ROADWAY DESIGN ENGINEER NORTH CAROLINA PROFESSIONAL SEAL 024929	HYDRAULICS ENGINEER NORTH CAROLINA PROFESSIONAL SEAL 20147


DOCUMENT NOT CONSIDERED FINAL UNLESS ALL SIGNATURES COMPLETED

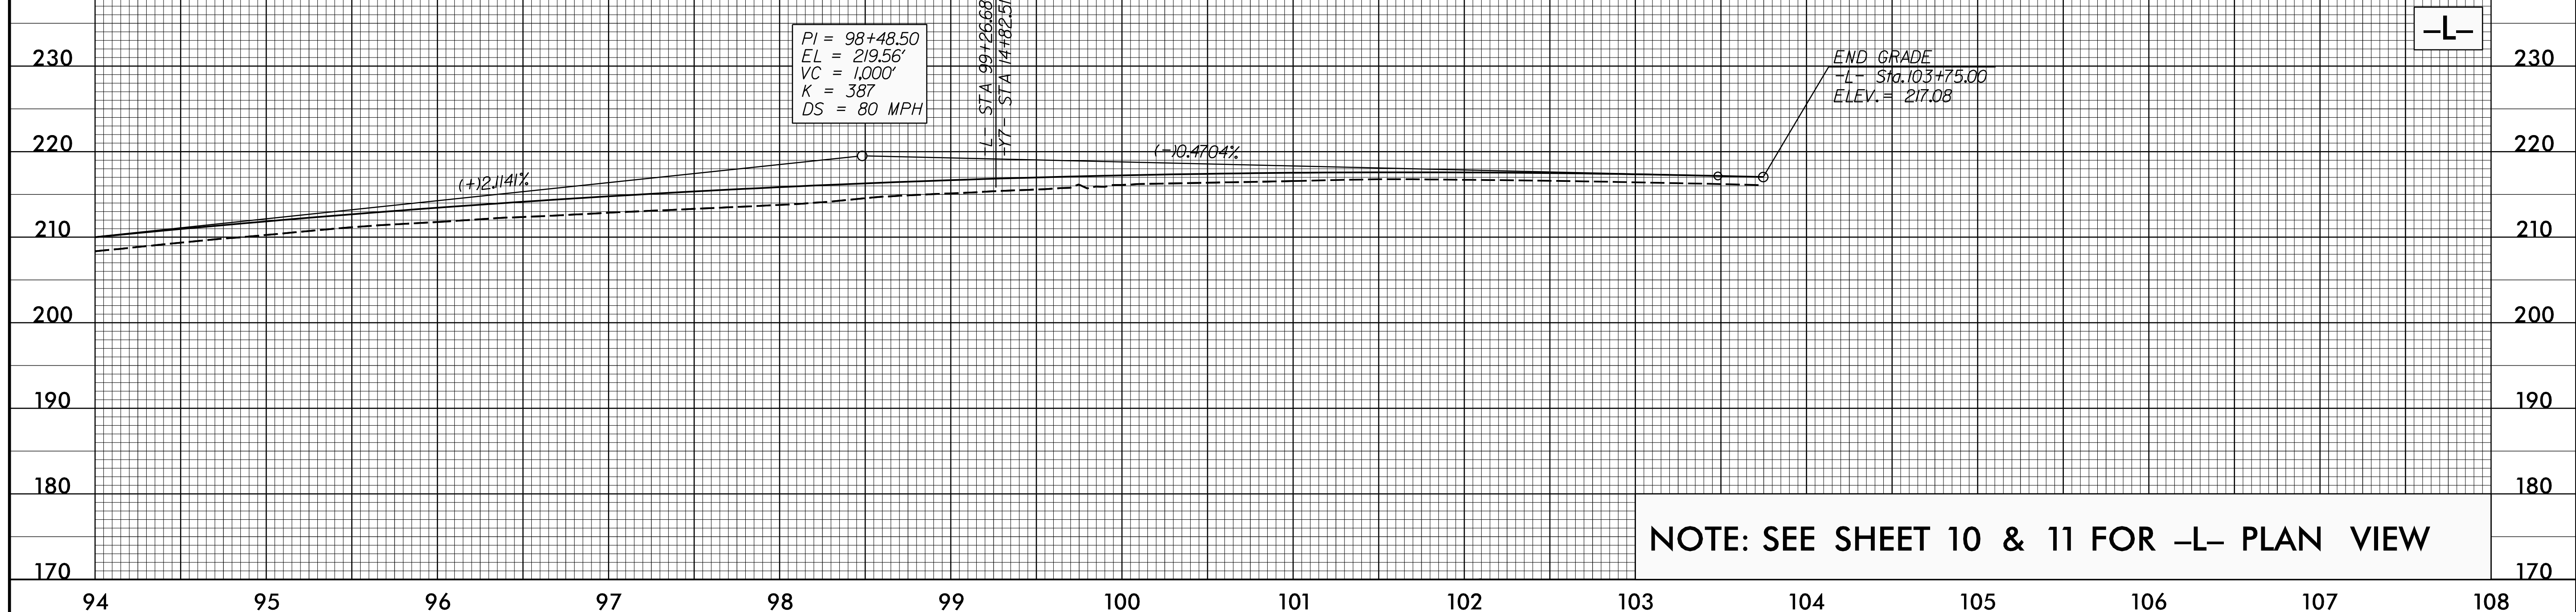


NOTE: SEE SHEET 10 & 11 FOR -L- PLAN VIEW

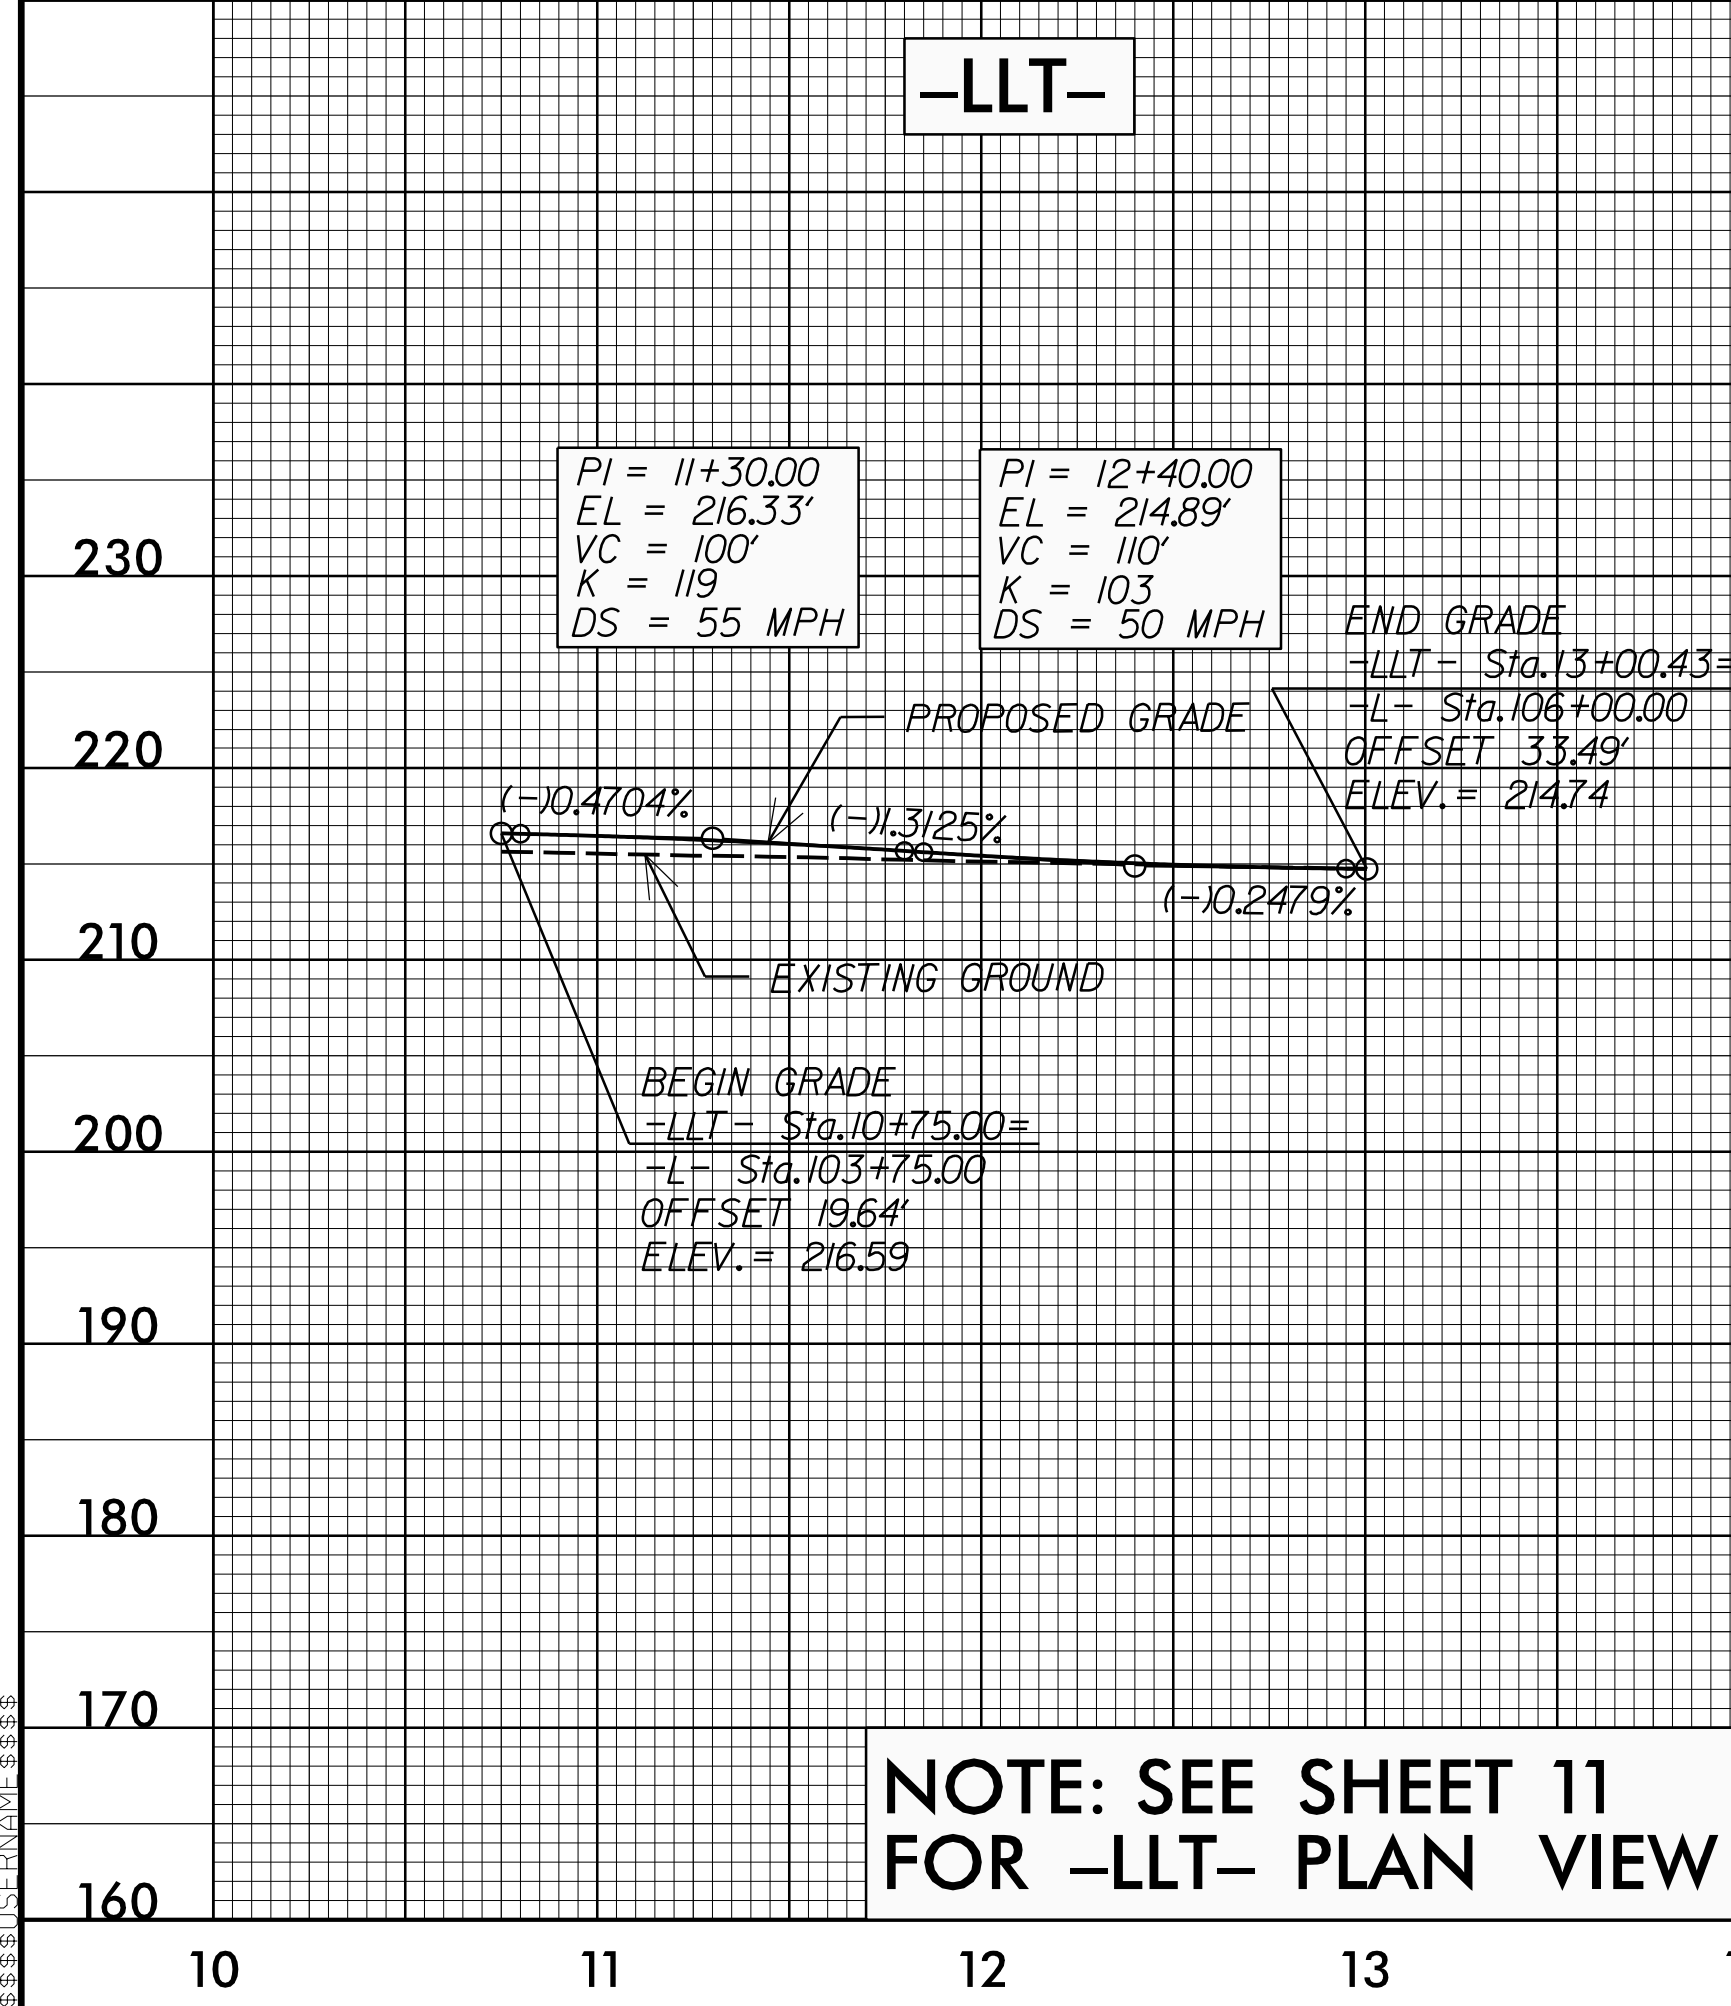

NOTE: SEE SHEET 11 FOR -LLT- PLAN VIEW

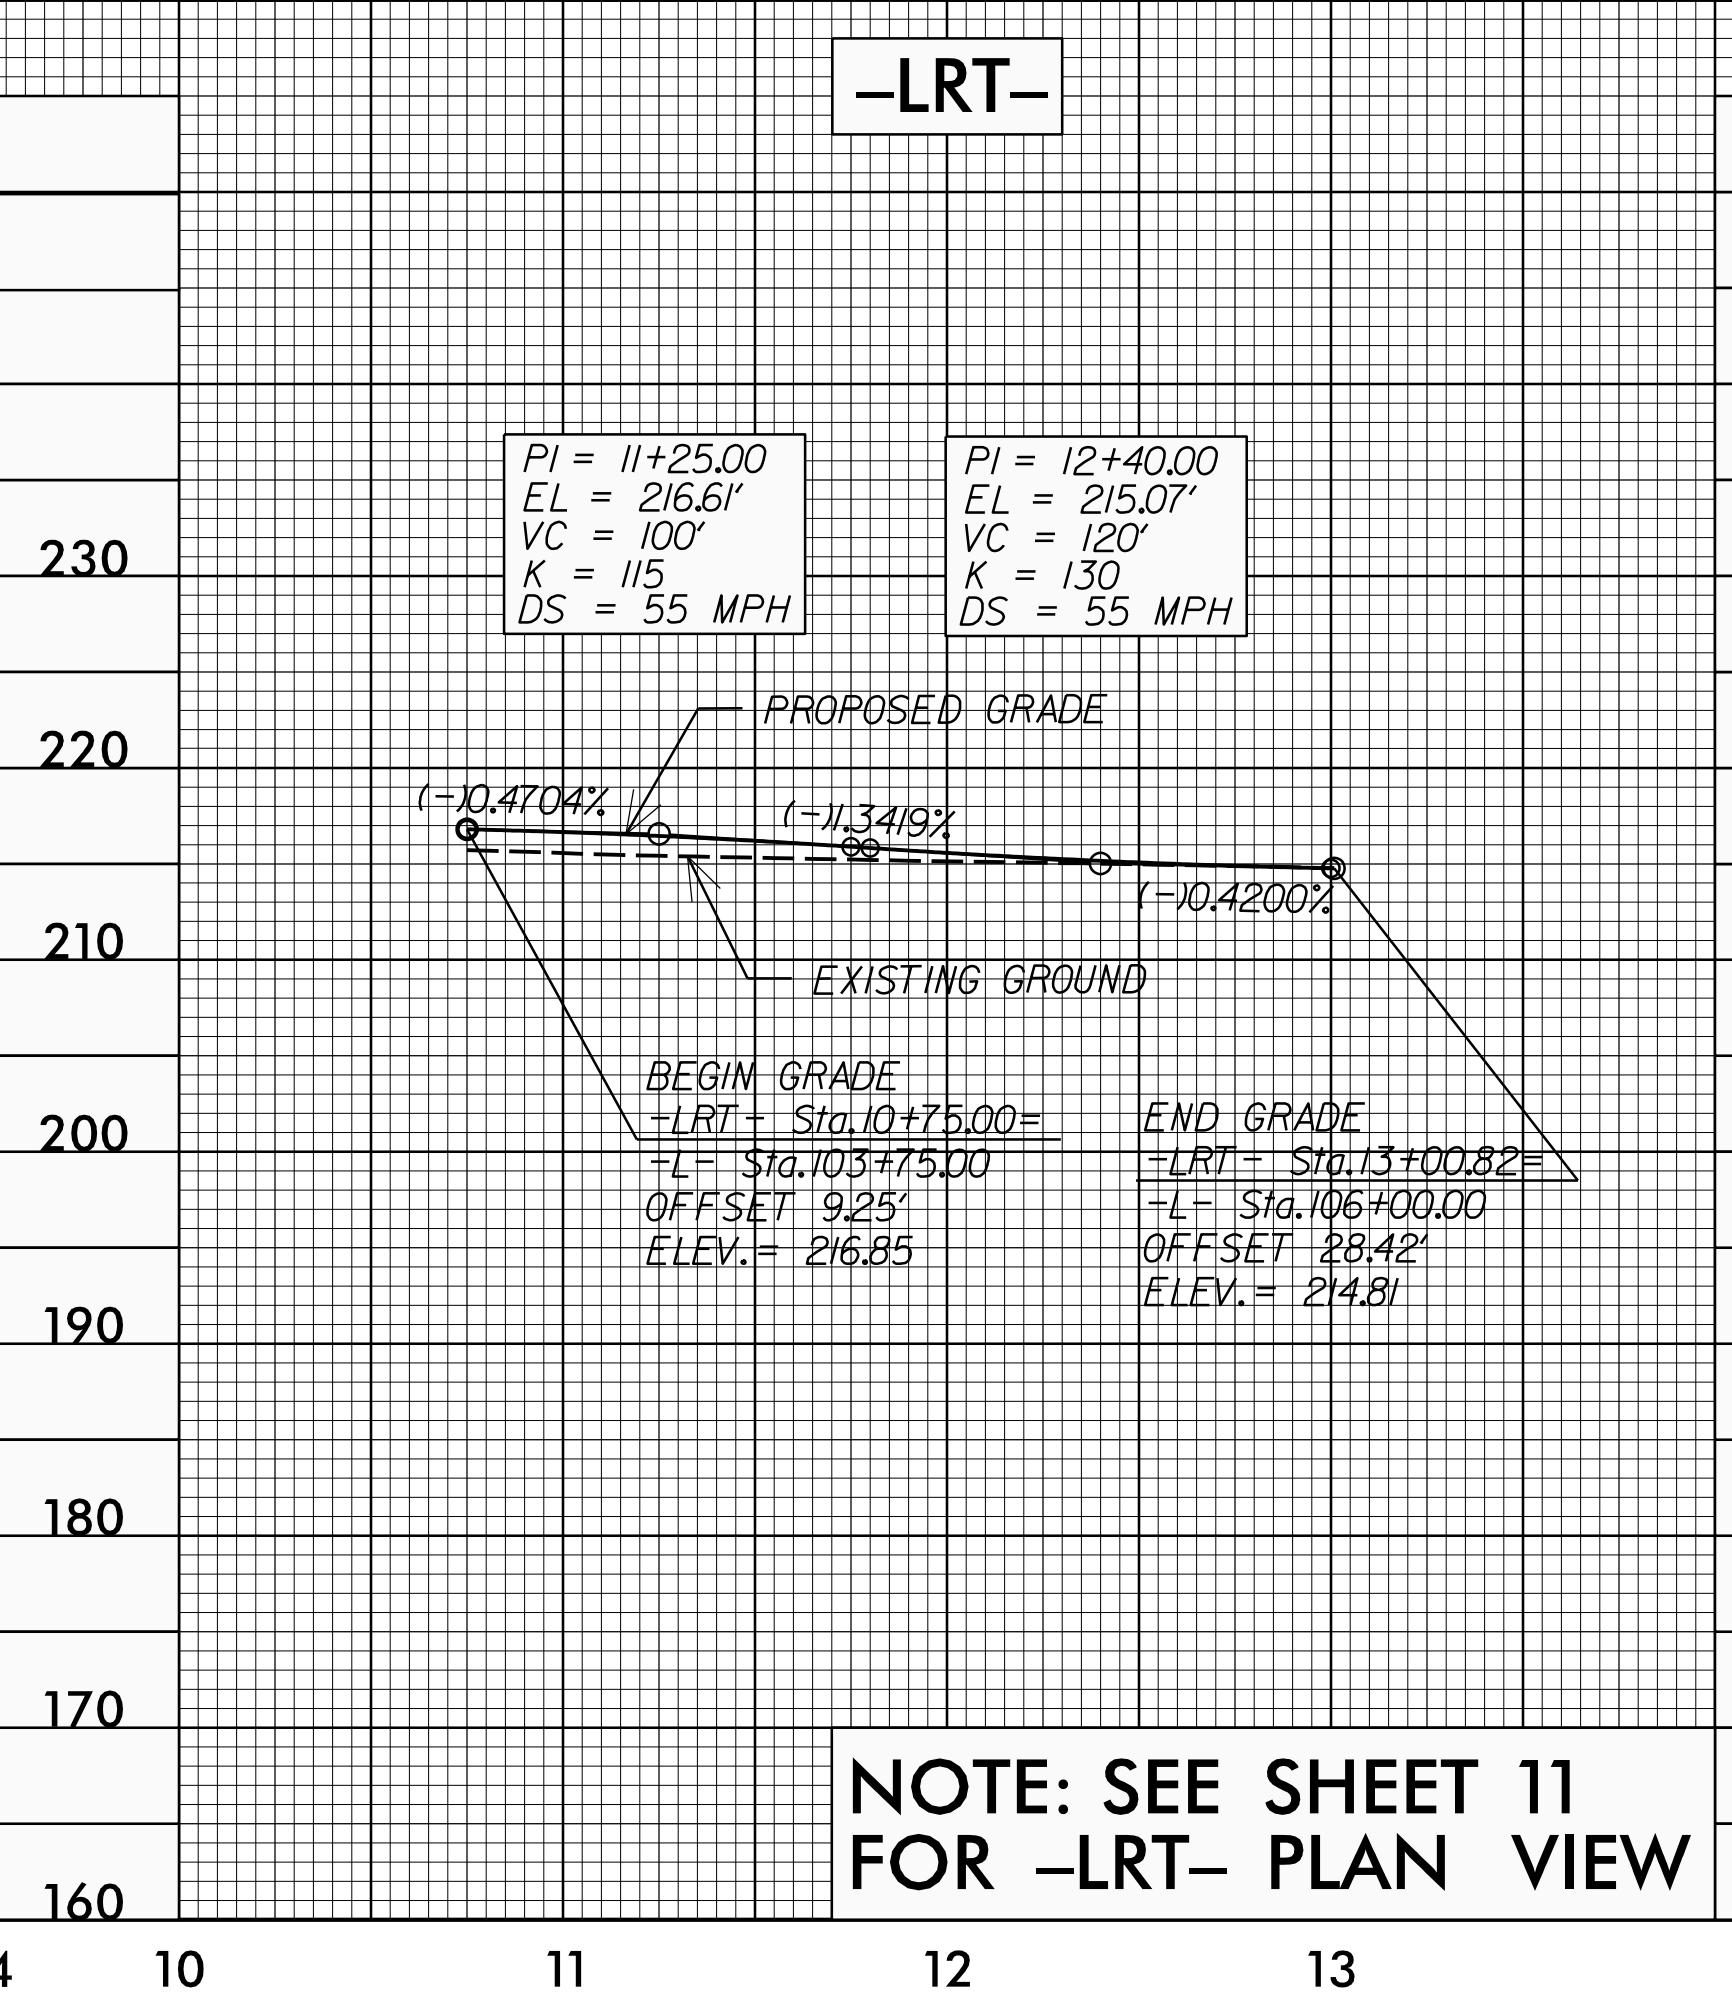

NOTE: SEE SHEET 11 FOR -LRT- PLAN VIEW

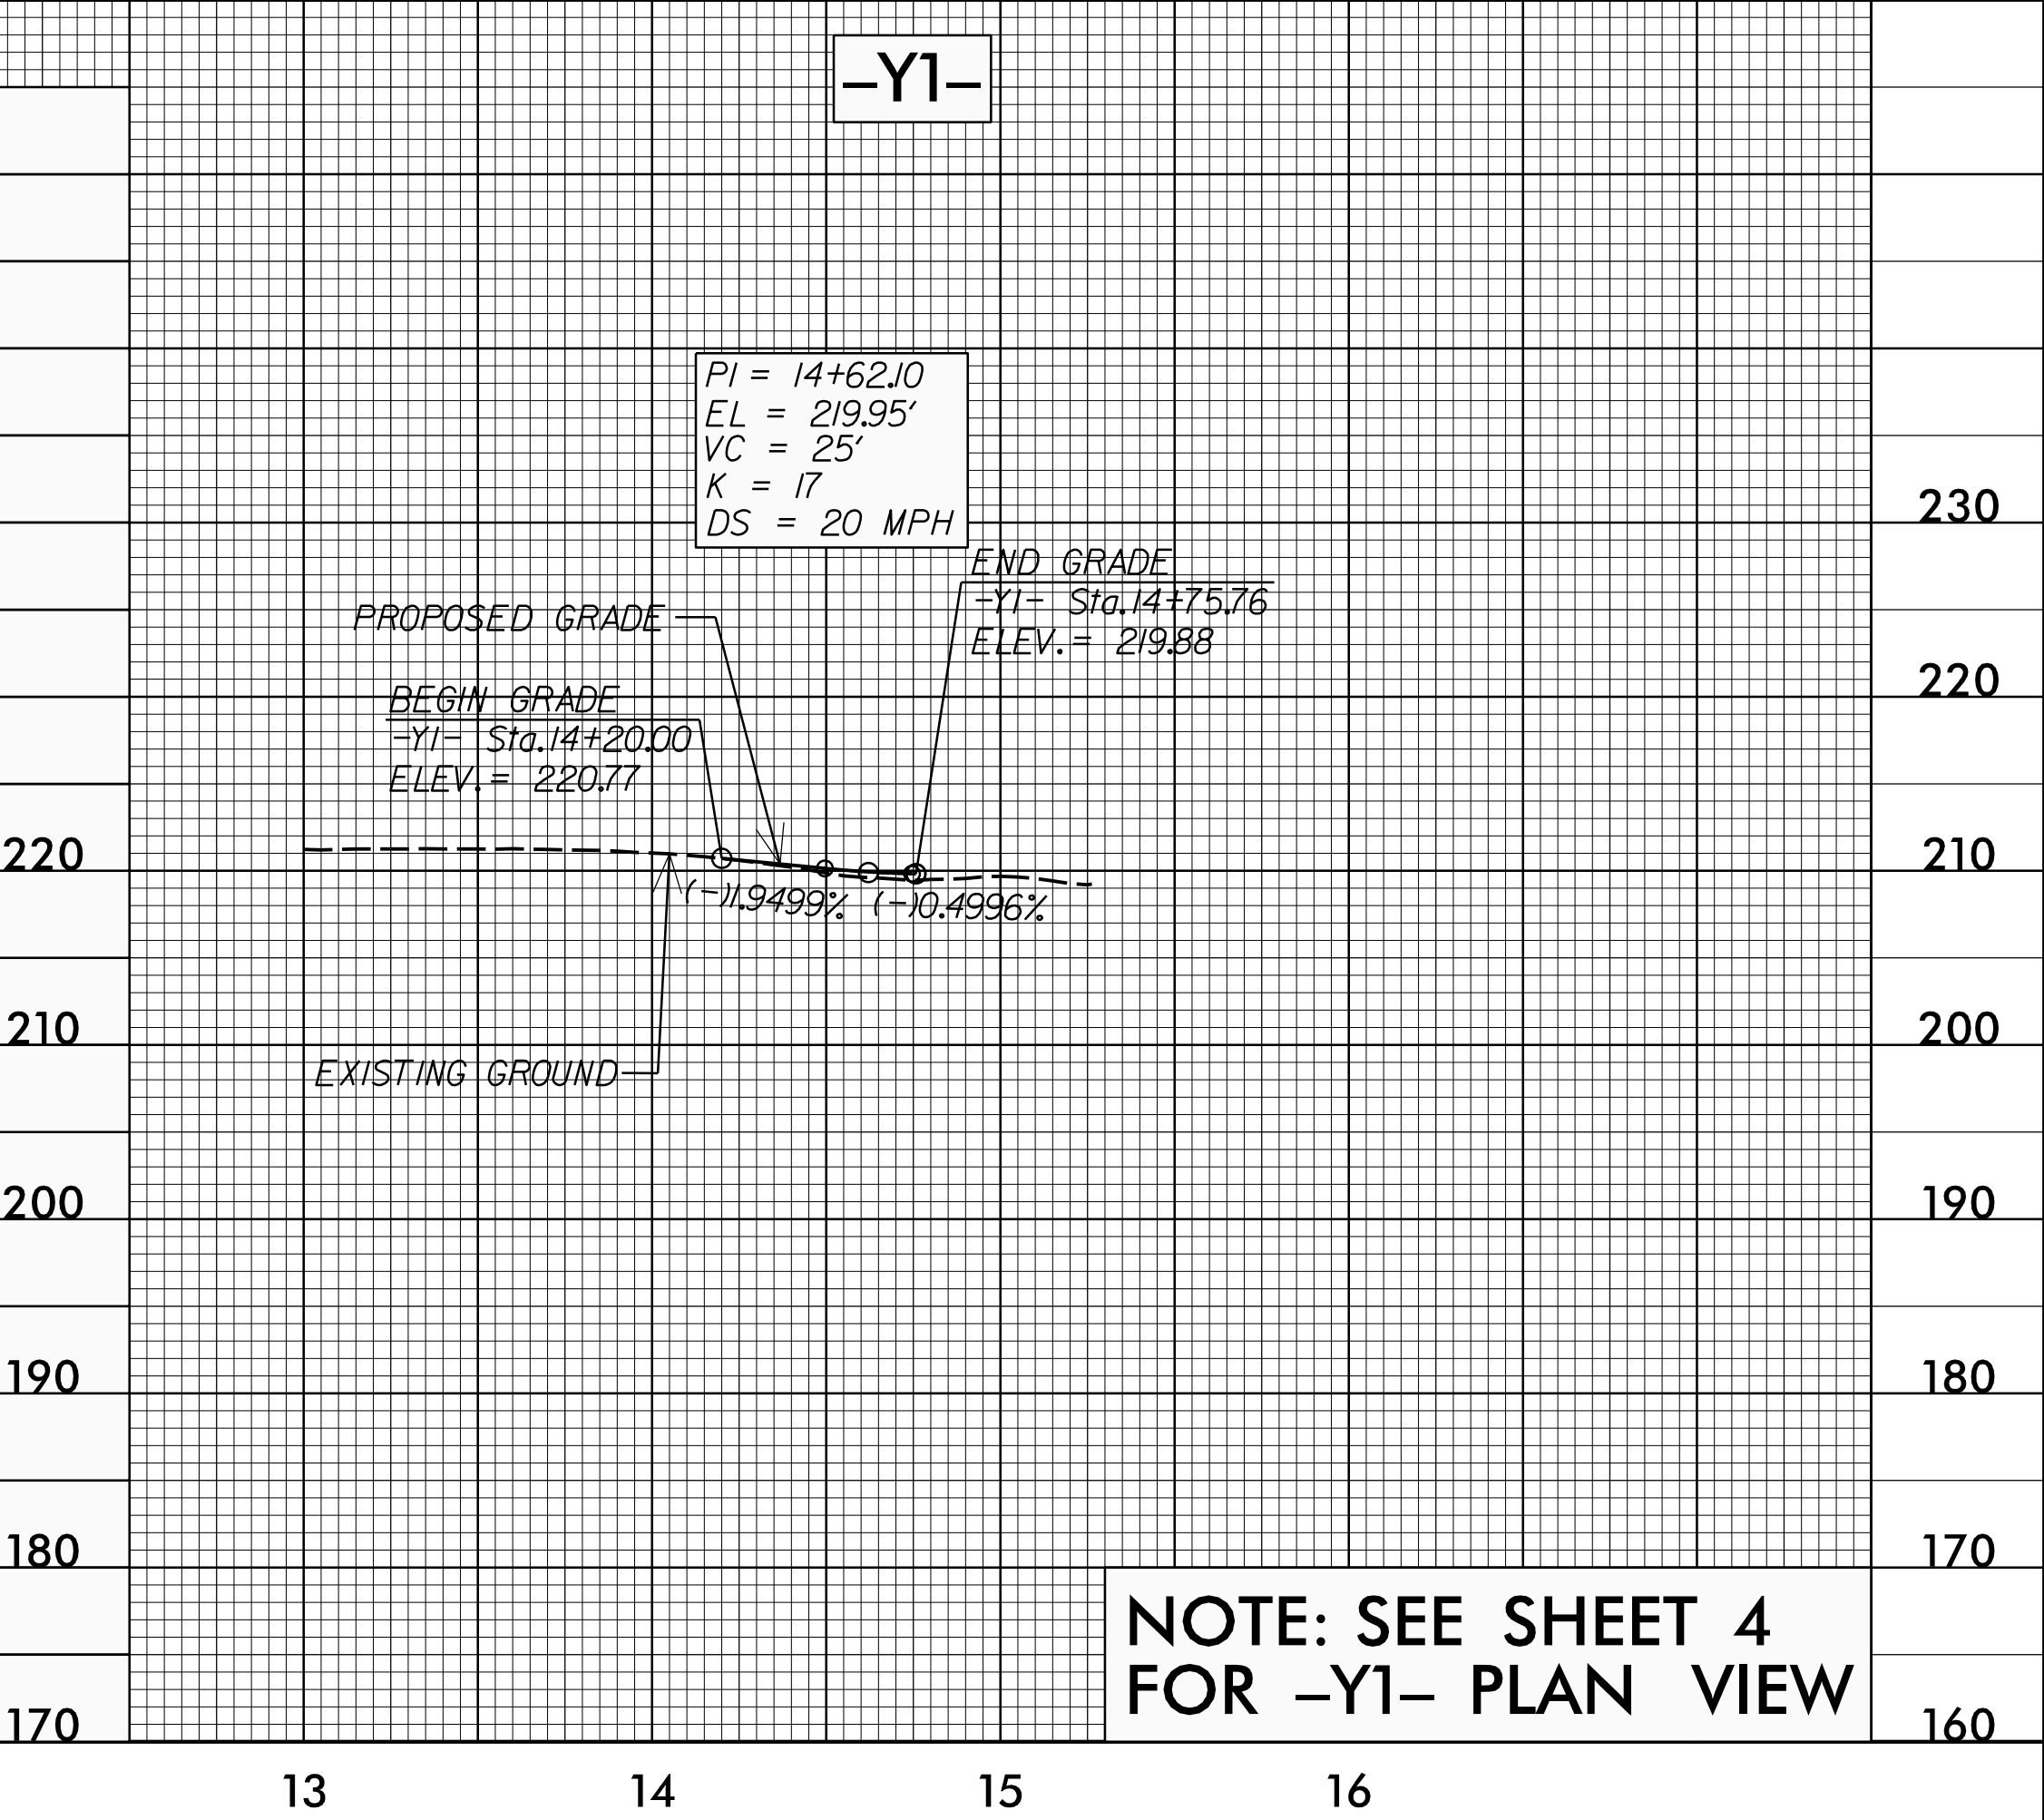

NOTE: SEE SHEET 4 FOR -Y1- PLAN VIEW

10 JUN 2021 10:46 AM C:\Users\j405A_rdy\p1_psh.dgn