


STATE OF NORTH CAROLINA
DIVISION OF HIGHWAYS


TRANSPORTATION MANAGEMENT PLAN

CUMBERLAND COUNTY

DIVISION 6

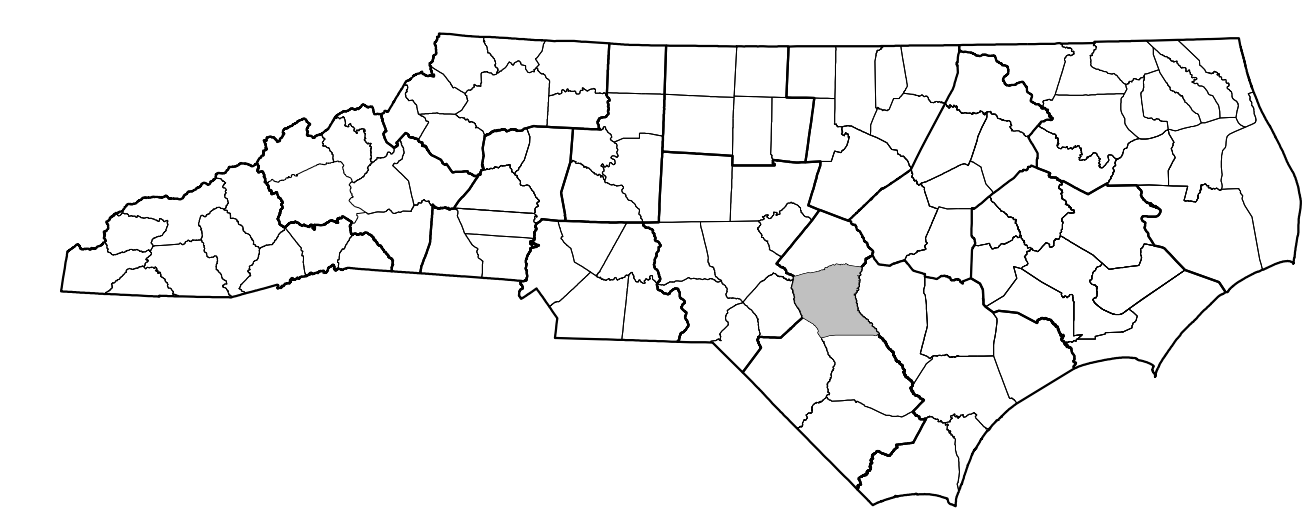

US 401 FROM OLD RAEFORD ROAD TO EAST OF NC 162 (BUNCE RD) IN FAYETTEVILLE

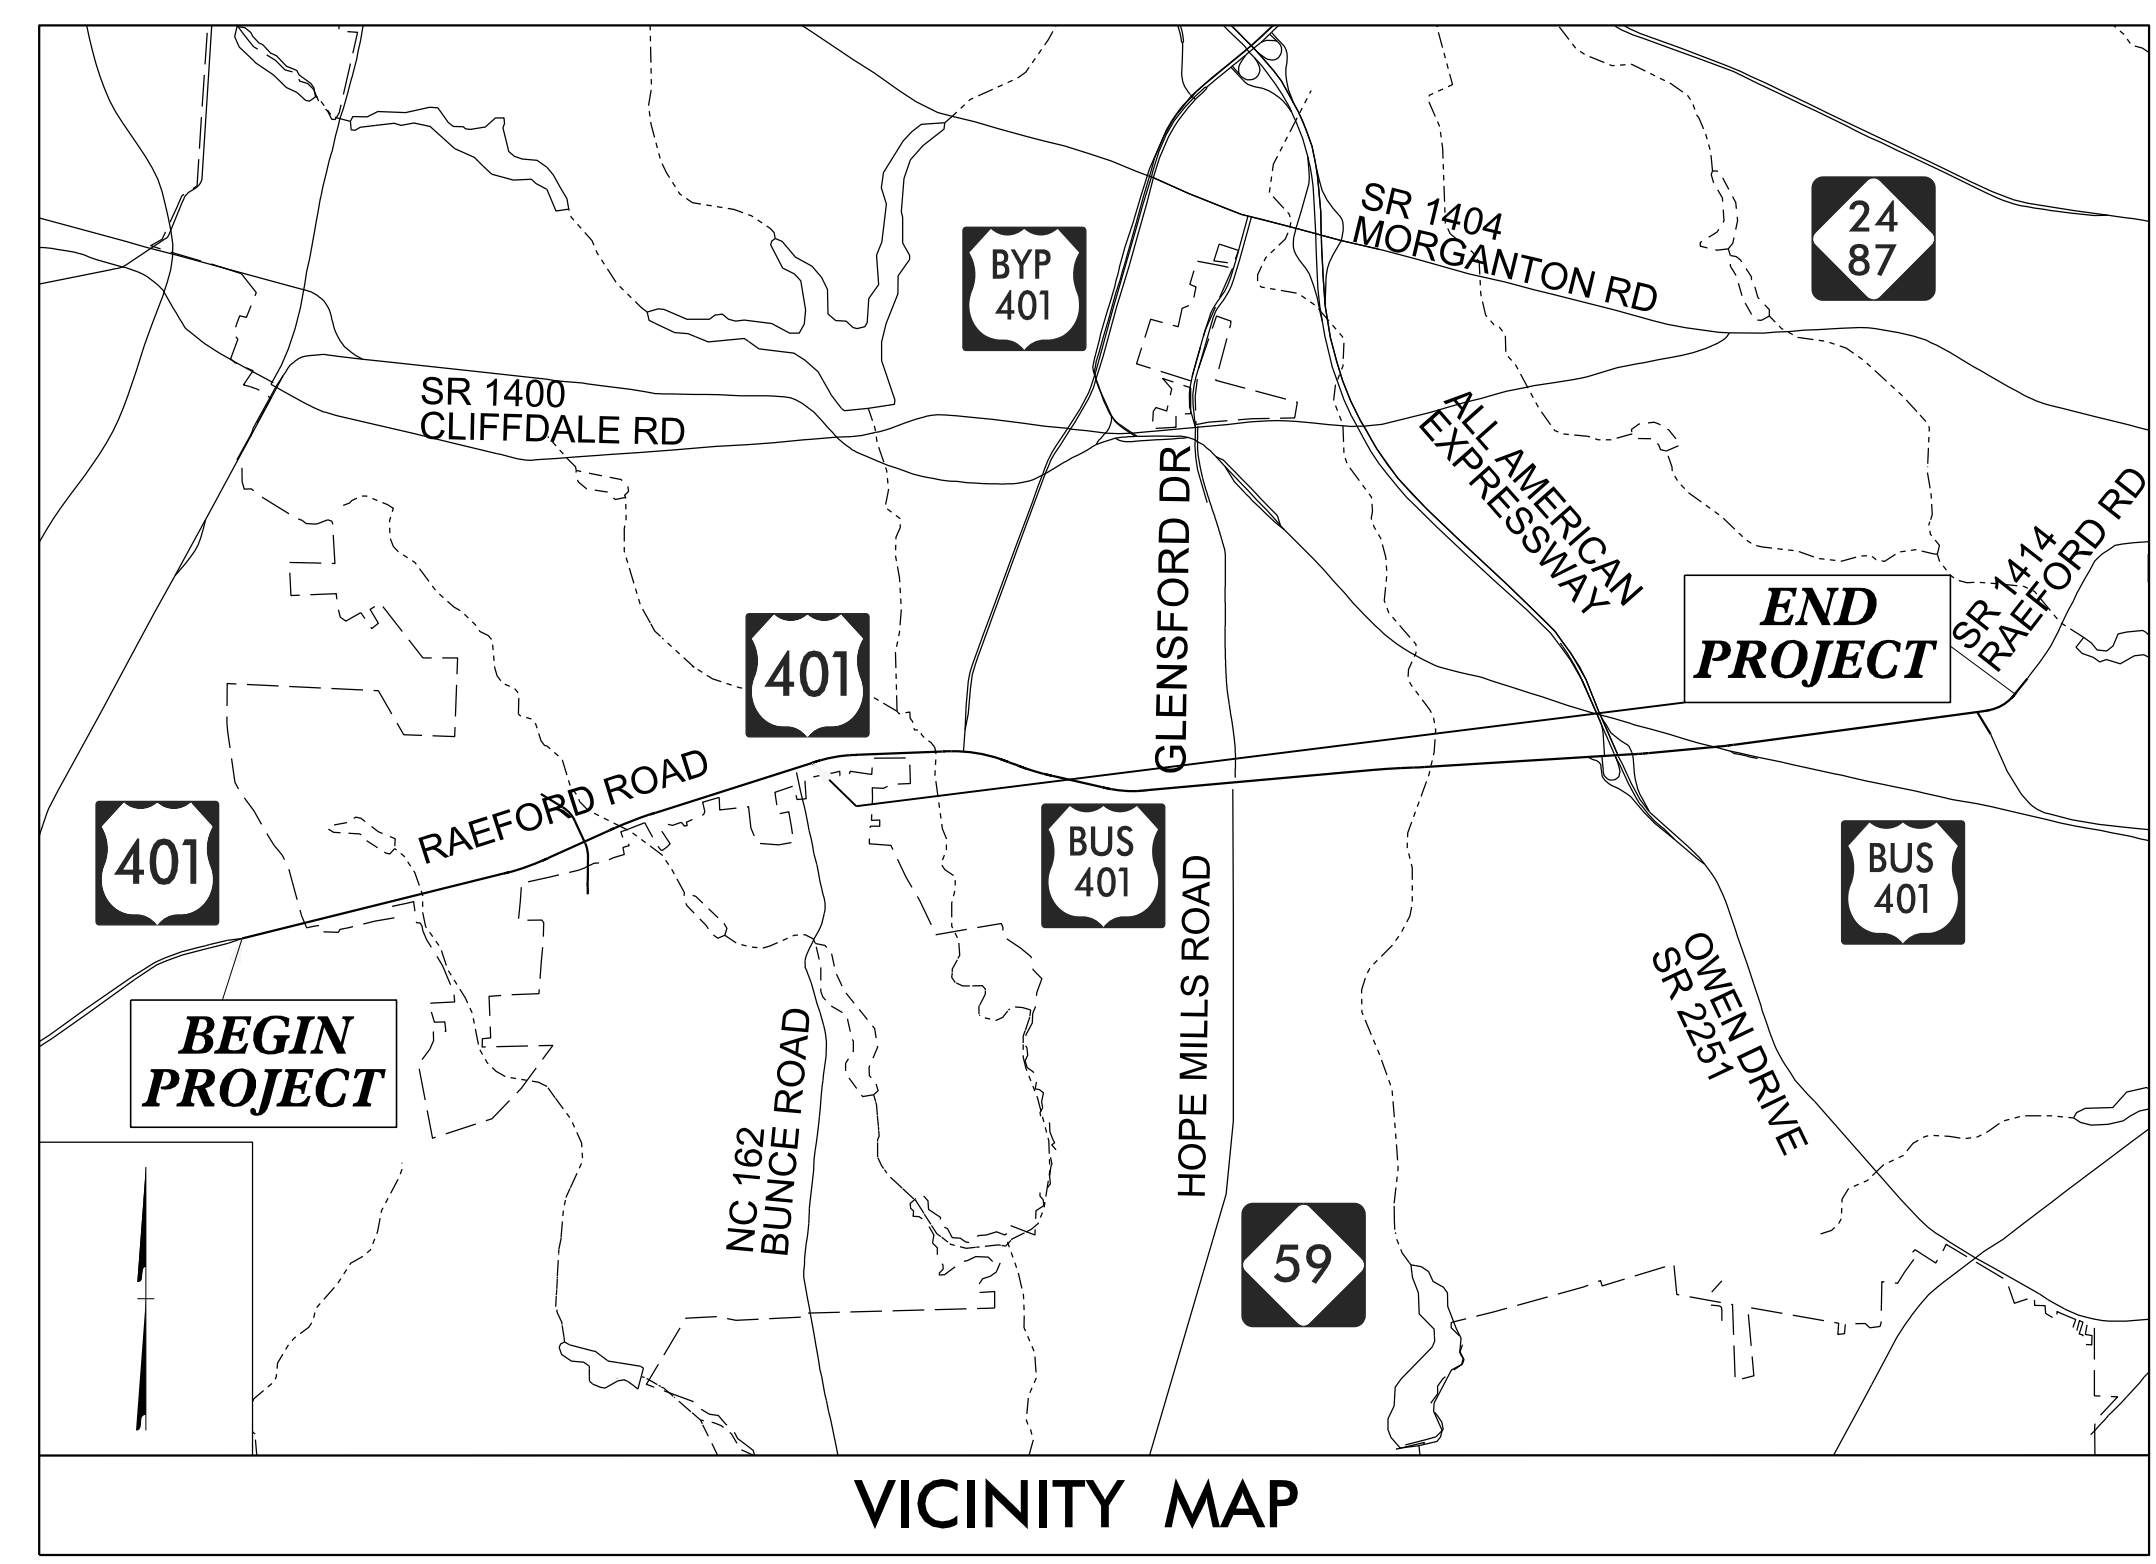


VICINITY MAP

SHEET NO.	TITLE
TMP-1	TITLE SHEET, VICINITY MAP, AND INDEX OF SHEETS
TMP-1A	LIST OF APPLICABLE ROADWAY STANDARD DRAWINGS, AND LEGEND
TMP-1B, 1C	GENERAL NOTES
TMP-2	TEMPORARY SHORING NOTES
TMP-3	TEMPORARY TRAFFIC CONTROL PHASING
TMP-4	SIDEWALK CLOSURE DETAIL
TMP-5	PHASE I & II OUTSIDE WIDENING CONSTRUCTION DETAILS
TMP-6	PHASE I & II OUTSIDE WIDENING CONSTRUCTION TYPICAL DRAWING
TMP-7	PHASE I & II OUTSIDE WIDENING INTERSECTION CONSTRUCTION TYPICAL DRAWING
TMP-8	PHASE III MEDIAN CONSTRUCTION DETAILS
TMP-9	PHASE III MEDIAN CONSTRUCTION TYPICAL DRAWING
TMP-10	PHASE III MEDIAN INTERSECTION CONSTRUCTION TYPICAL DRAWING
TMP-11	US 401 -L- AT -Y5- PHASE III INTERSECTION DETAIL
TMP-12	US 401 -L- AT -Y7- PHASE III INTERSECTION DETAIL


SHEET NO.
TMP-1

9/10/2021 U:\Traffic\Transportation Management Plan U-4405A\TCP\PLAN SHEETS\U-4405A-TMP_01-TITLE.dgn angood

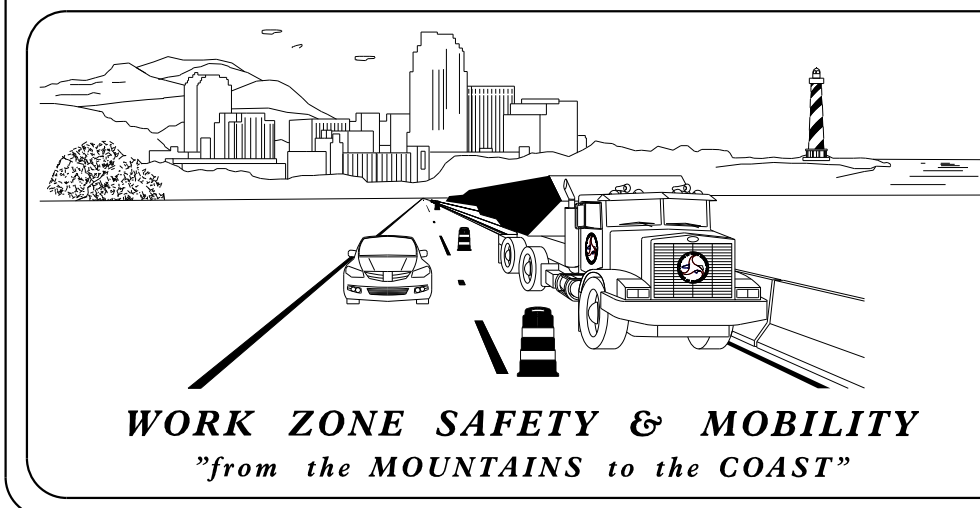


PLANS PREPARED BY:
 JAY W. WOOLARD, PE
 SENIOR TRANSPORTATION ENGINEER
 ANDREW N. GOOD
 TRANSPORTATION DESIGNER

NCDOT CONTACTS:
 STEVE KITE, PE
 PROJECT ENGINEER
 SPENCER JENNINGS
 DESIGN ENGINEER

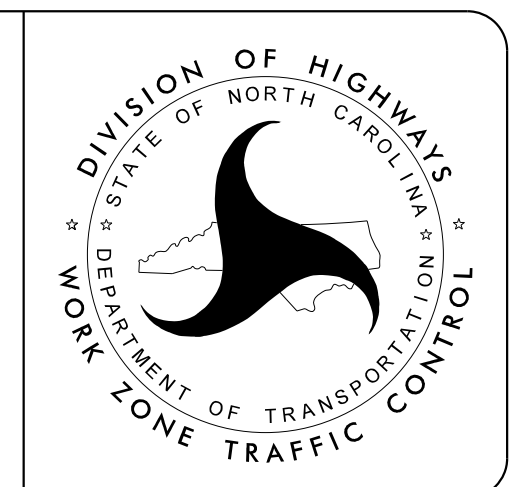

Stantec Consulting Services Inc.
 801 Jones Franklin Road, Suite 300
 Raleigh, NC 27606
 Tel. 919.851.6866
 Fax. 919.851.7024
 www.stantec.com
 License No. F-0672

DOCUMENT NOT CONSIDERED FINAL
UNLESS ALL SIGNATURES COMPLETED

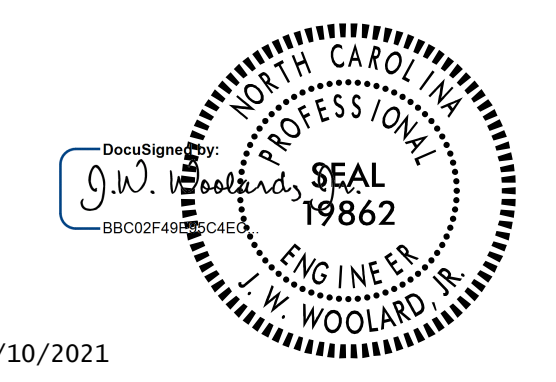

9/10/2021

TIP PROJECT: U-4405A