
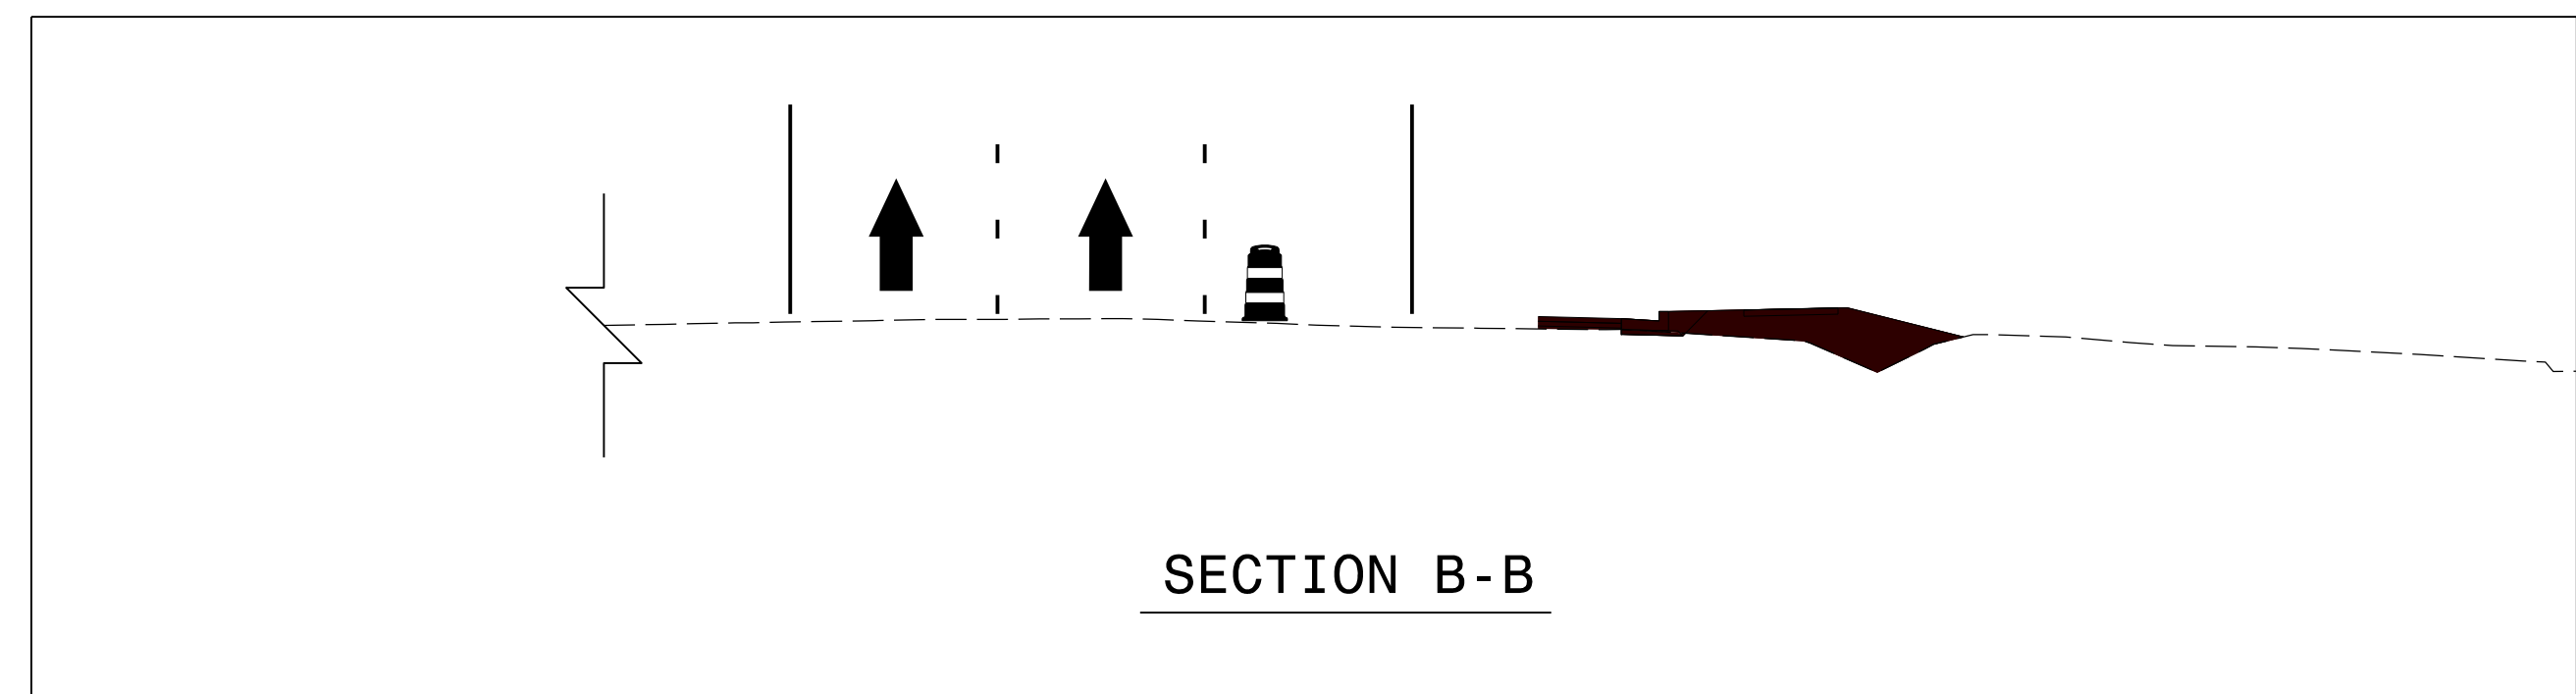


**NOTES**


1. INSTALL ALL LANE CLOSURE PER RSD 1101.02 (SHEET 3 OF 15).
2. MAXIMUM LENGTH OF EACH LANE CLOSURE IS 0.5 MILES.
3. MINIMUM LENGTH BETWEEN LANE CLOSURES IS 1 MILE.
4. MAXIMUM NUMBER OF LANE CLOSURES IN ONE DIRECTION IS 2.
5. CONSTRUCT PROPOSED DRAINAGE, PAVEMENT, CURB & GUTTER, AND SIDEWALK IN EACH WORK AREA .

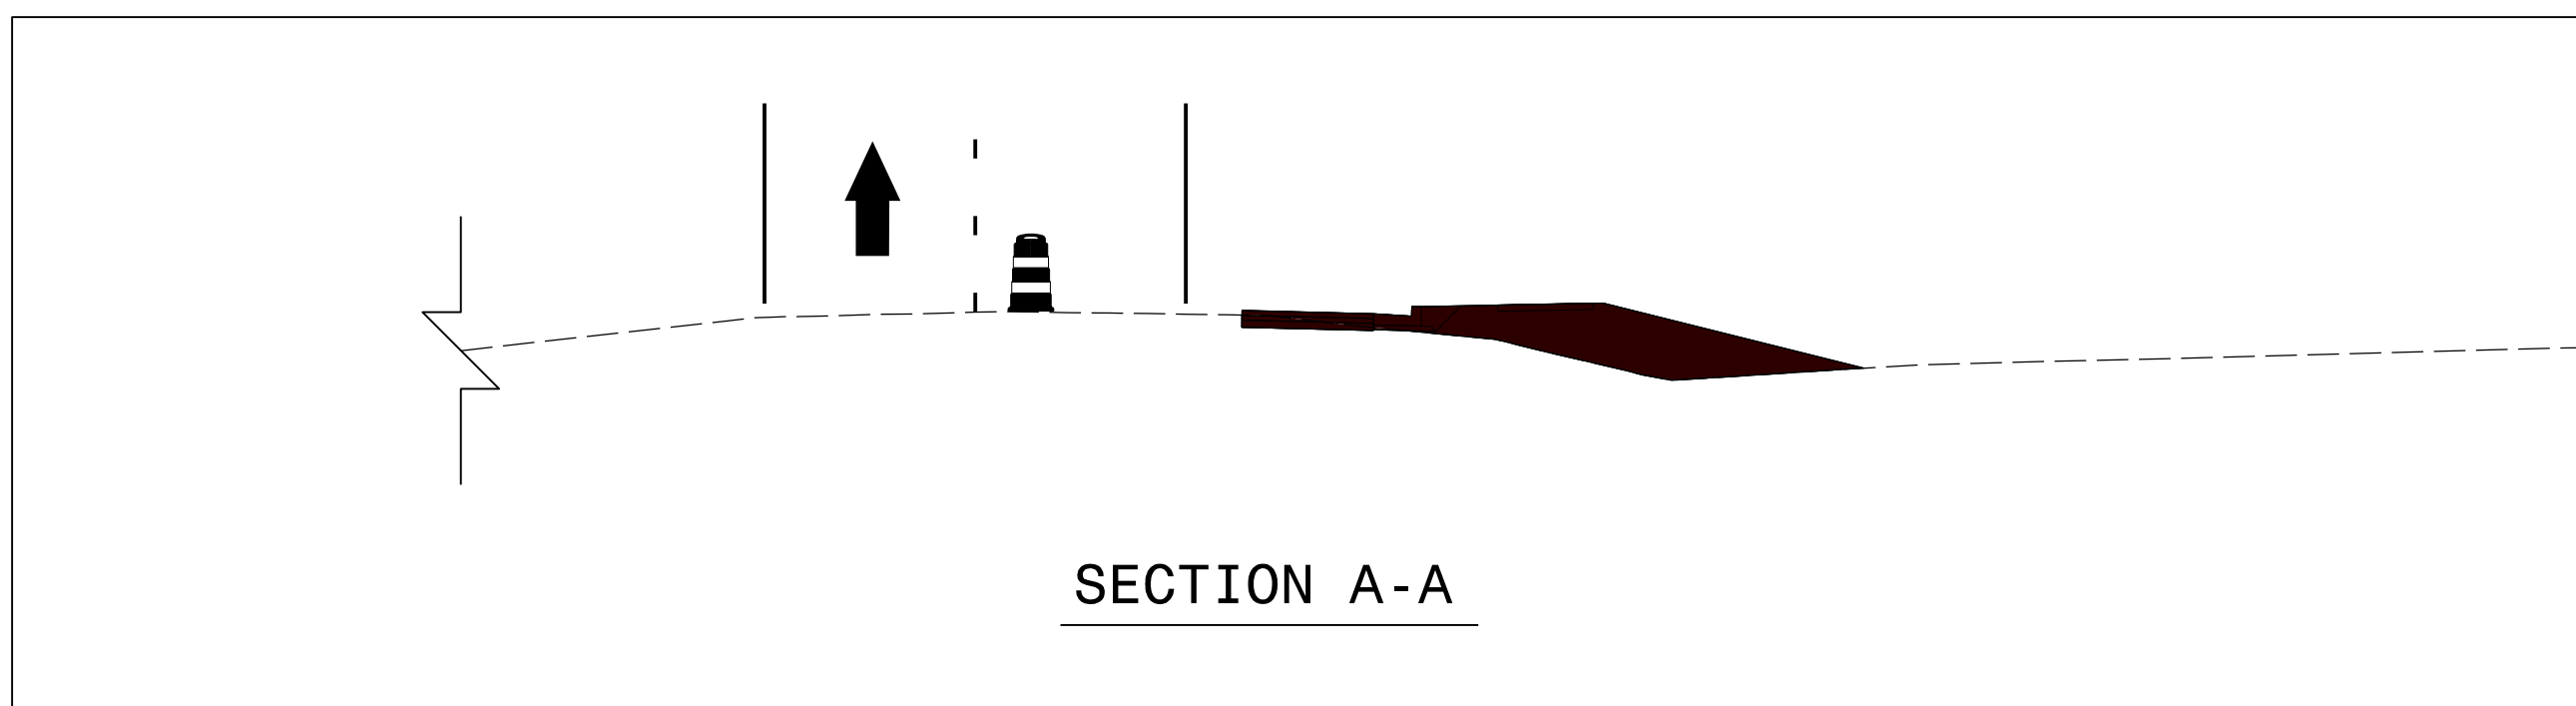

2/27/2019  
 U:\Traffic\Transportation Management Plan U-4405A\TCP\PLAN SHEETS\U-4405A-TMP\_05-OUTSIDE CONSTRUCTION DETAIL.dgn  
 angood

Stantec Consulting Services Inc.  
 801 Jones Franklin Road  
 Suite 300  
 Raleigh, NC 27606  
 Tel. 919.851.6866  
 Fax. 919.851.7024  
 www.stantec.com  
 License No. F-0672

2/27/2019  
**DOCUMENT NOT CONSIDERED FINAL  
 UNLESS ALL SIGNATURES COMPLETED**

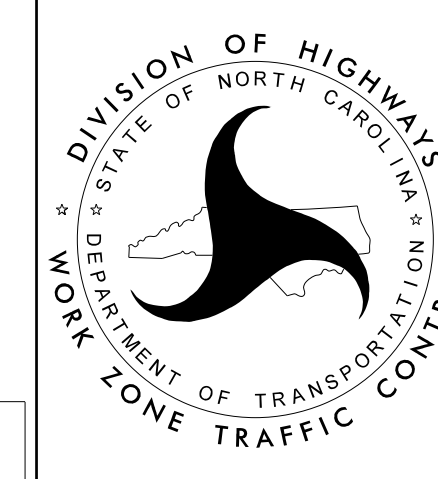

**PHASE I & II  
 OUTSIDE WIDENING  
 CONSTRUCTION DETAILS**