
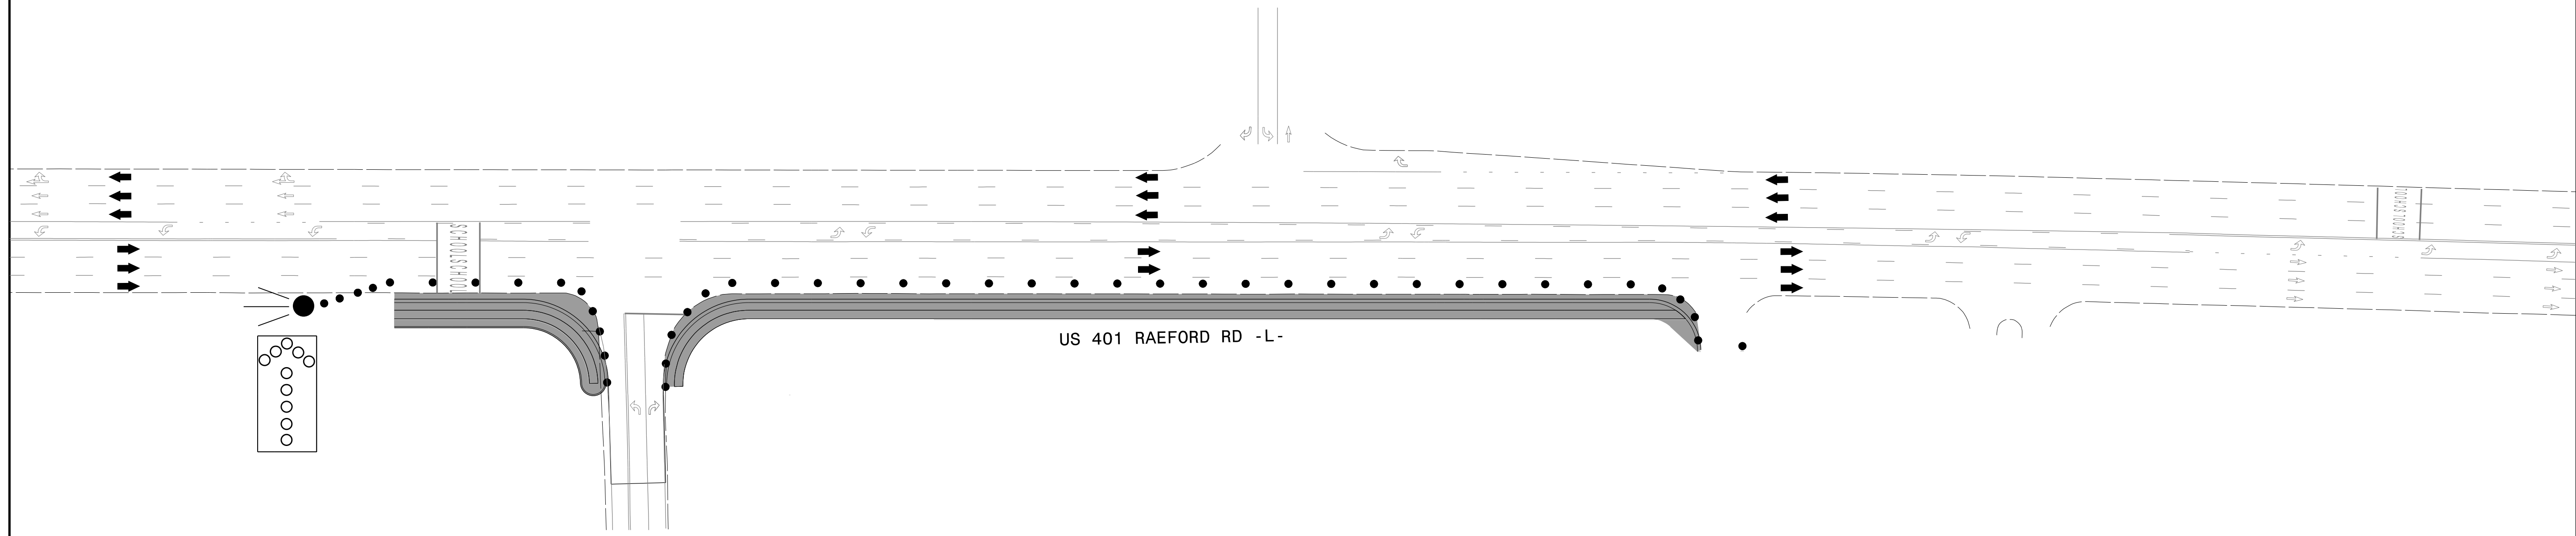


2/27/2019
U:\Traffic\Transportation Management\Plan U-4405A\TCP\PLAN SHEETS\U-4405A-TMP_06-OUTSIDE CONSTRUCTION TYPICAL SECTION.dgn
angood

PROJ. REFERENCE NO.	SHEET NO.
U-4405A	TMP-6

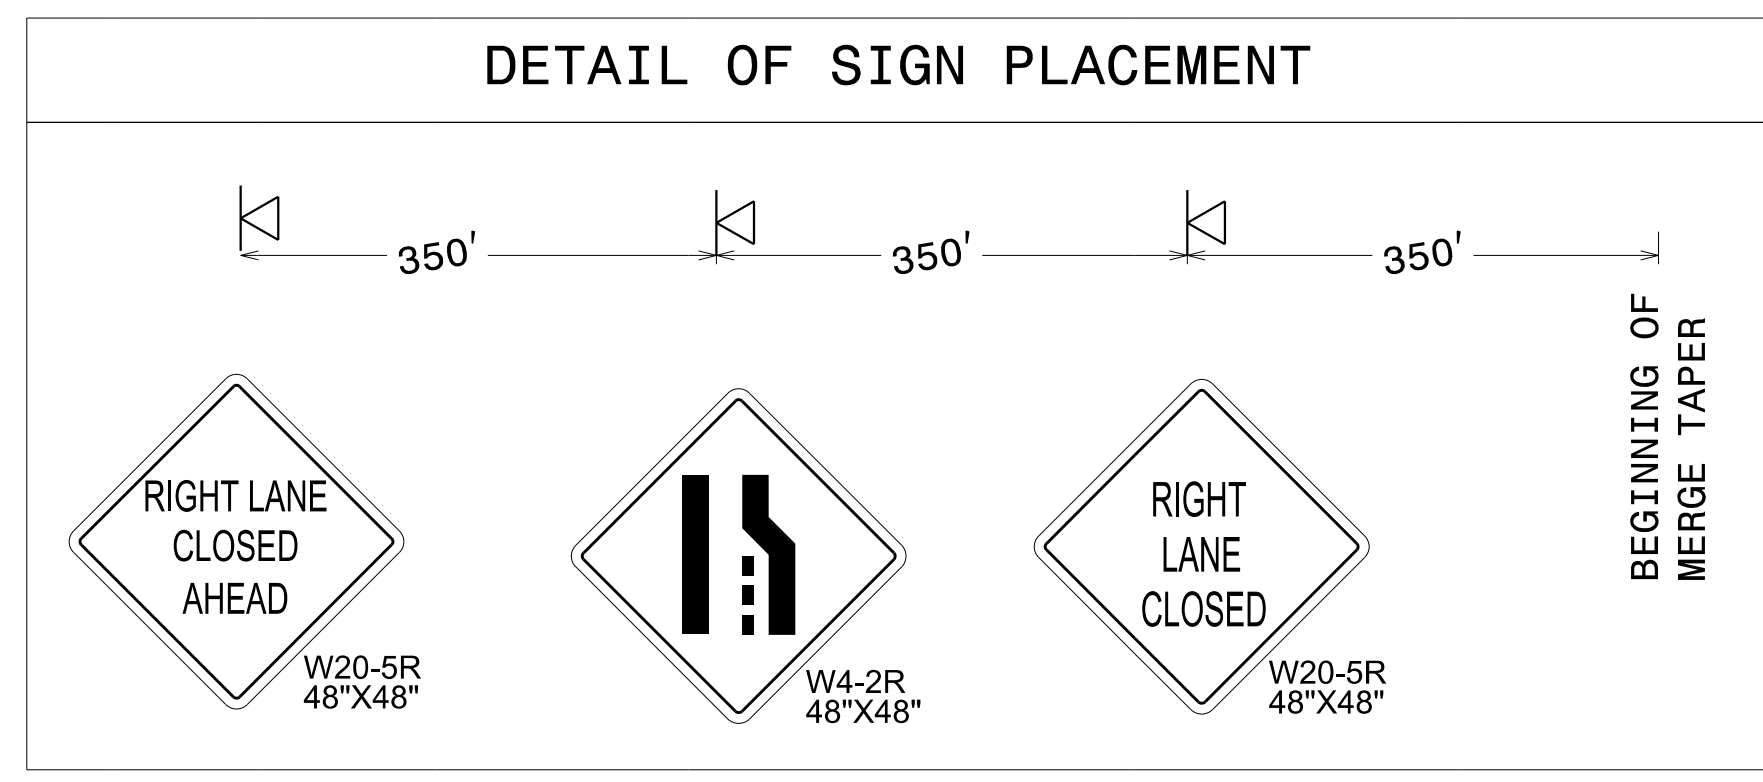


NOTES

- INSTALL ALL LANE CLOSURES USING RSD 1101.02 SHEET 3 OF 15
- USE A MERGE TAPER OF 540' BASED ON RSD 1101.11 SHEET 1 OF 4

Stantec Consulting Services Inc.
801 Jones Franklin Road
Suite 300
Raleigh, NC 27606
Tel. 919.851.6866
Fax. 919.851.7024
www.stantec.com
License No. F-0672

DocuSigned by:
J.W. Woolard
2/27/2019

**DOCUMENT NOT CONSIDERED FINAL
UNLESS ALL SIGNATURES COMPLETED**

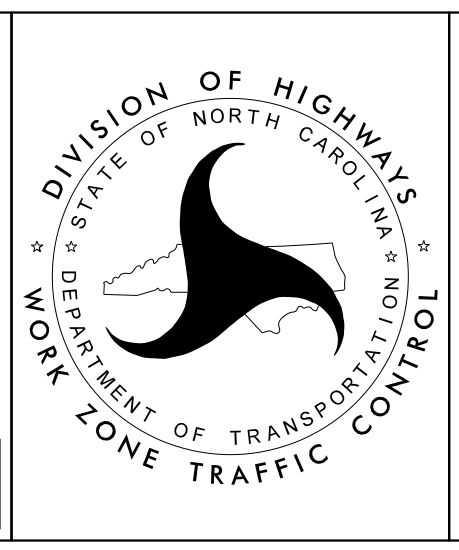

**PHASE I & II
OUTSIDE WIDENING
CONSTRUCTION
TYPICAL DRAWING**