
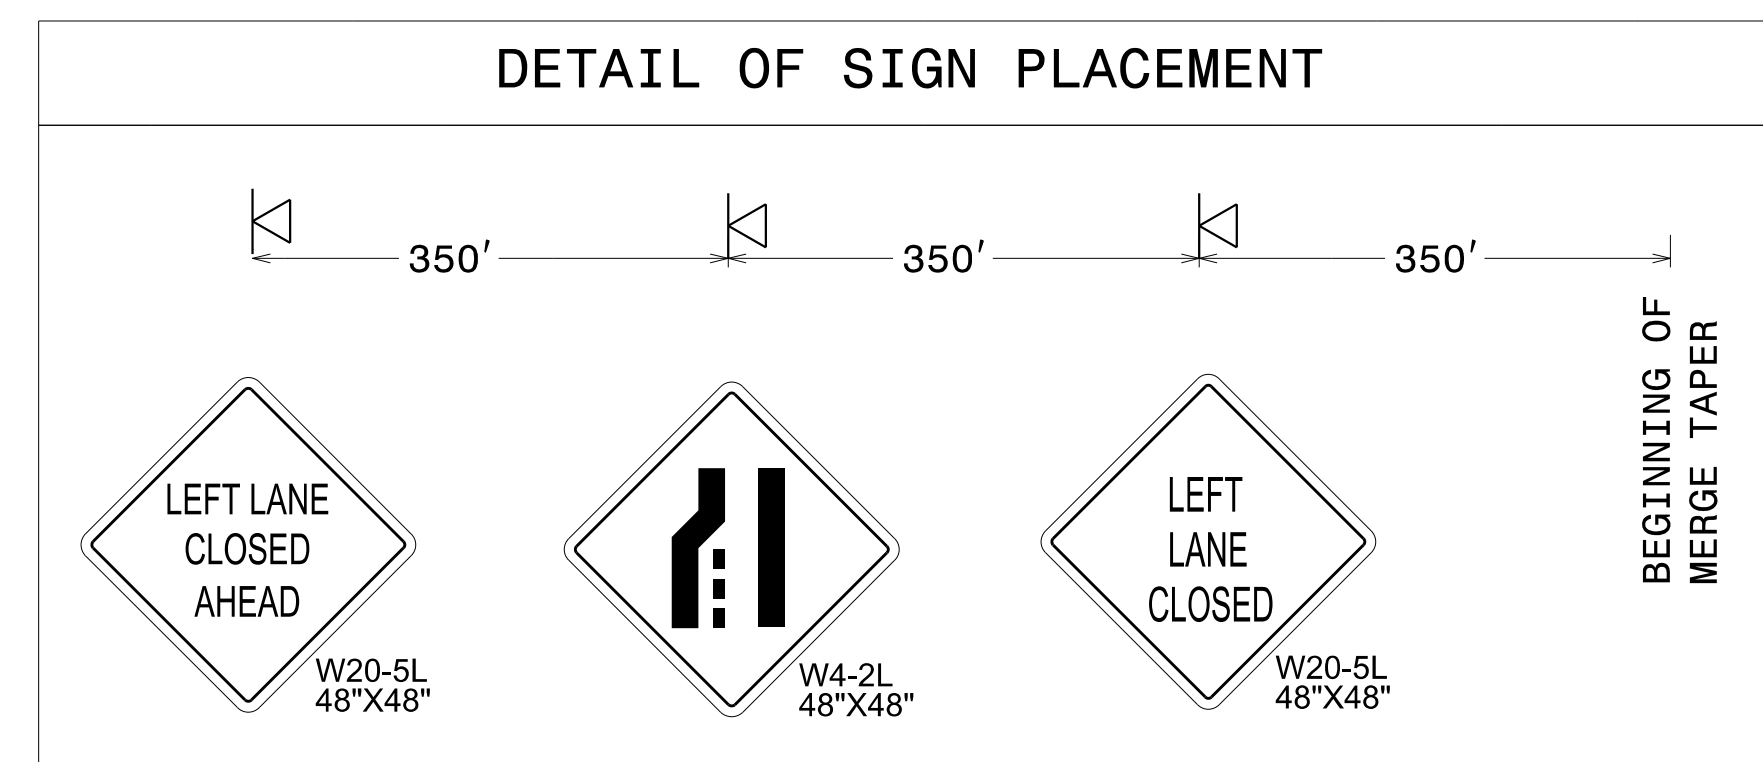
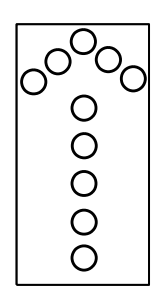
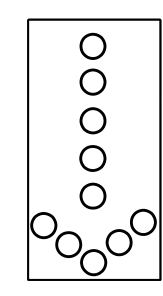
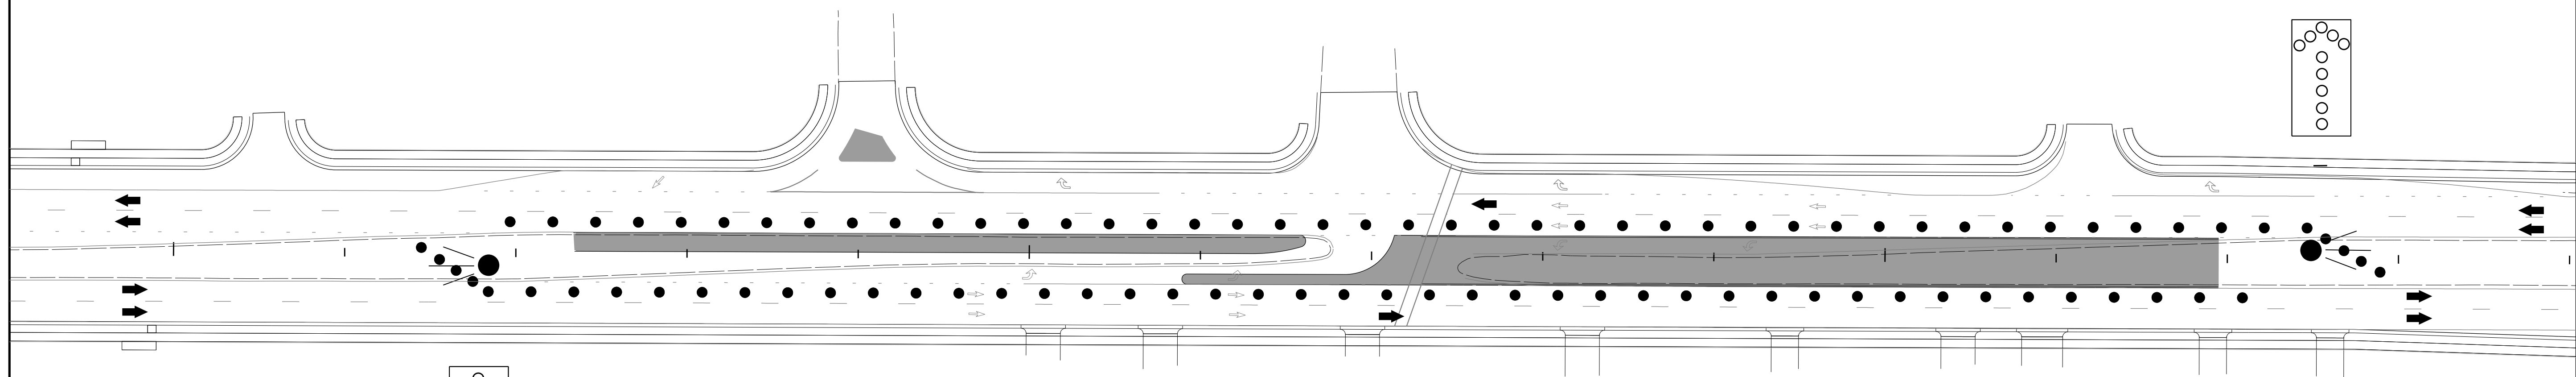


2/27/2019
U:\Traffic\Transportation Management Plan U-4405A\TCP\PLAN SHEETS\U-4405A-TMP_09-MEDIAN CONSTRUCTION TYPICAL SECTION.dgn
angood

PROJ. REFERENCE NO.	SHEET NO.
U-4405A	TMP-9

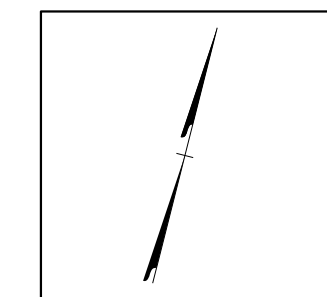


NOTES

- INSTALL ALL LANE CLOSURES USING RSD 1101.02 SHEET 7 OF 14
- USE A MERGE TAPER OF 540' BASED ON RSD 1101.11 SHEET 1 OF 4

Stantec
 Stantec Consulting Services Inc.
 801 Jones Franklin Road
 Suite 300
 Raleigh, NC 27606
 Tel. 919.851.6866
 Fax. 919.851.7024
 www.stantec.com
 License No. F-0672

DocuSigned by:
 J.W. Woolard
 19862
 ENGINEER
 W. WOOLARD, R.
 2/27/2019
**DOCUMENT NOT CONSIDERED FINAL
 UNLESS ALL SIGNATURES COMPLETED**

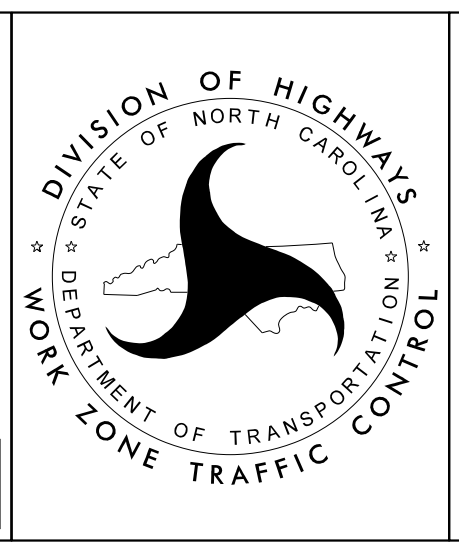

**PHASE III
 MEDIAN CONSTRUCTION
 TYPICAL DRAWING**