


09_08/19

Project No.	Sheet No.
U-4405A	SCP-1

**DOCUMENT NOT CONSIDERED FINAL
UNLESS ALL SIGNATURES COMPLETED**

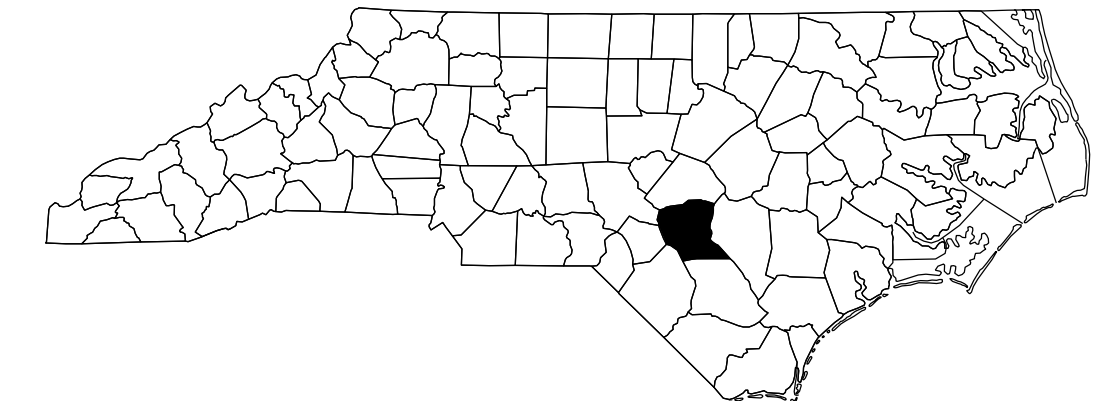


STATE OF NORTH CAROLINA
DIVISION OF HIGHWAYS


CUMBERLAND COUNTY

**LOCATION: FAYETTEVILLE - US 401 (RAEFORD ROAD) FROM
OLD RAEFORD ROAD TO EAST OF NC 126 (BUNCE ROAD)**

TYPE OF WORK: TRAFFIC SIGNALS COMMUNICATIONS, CCTV, AND DMS

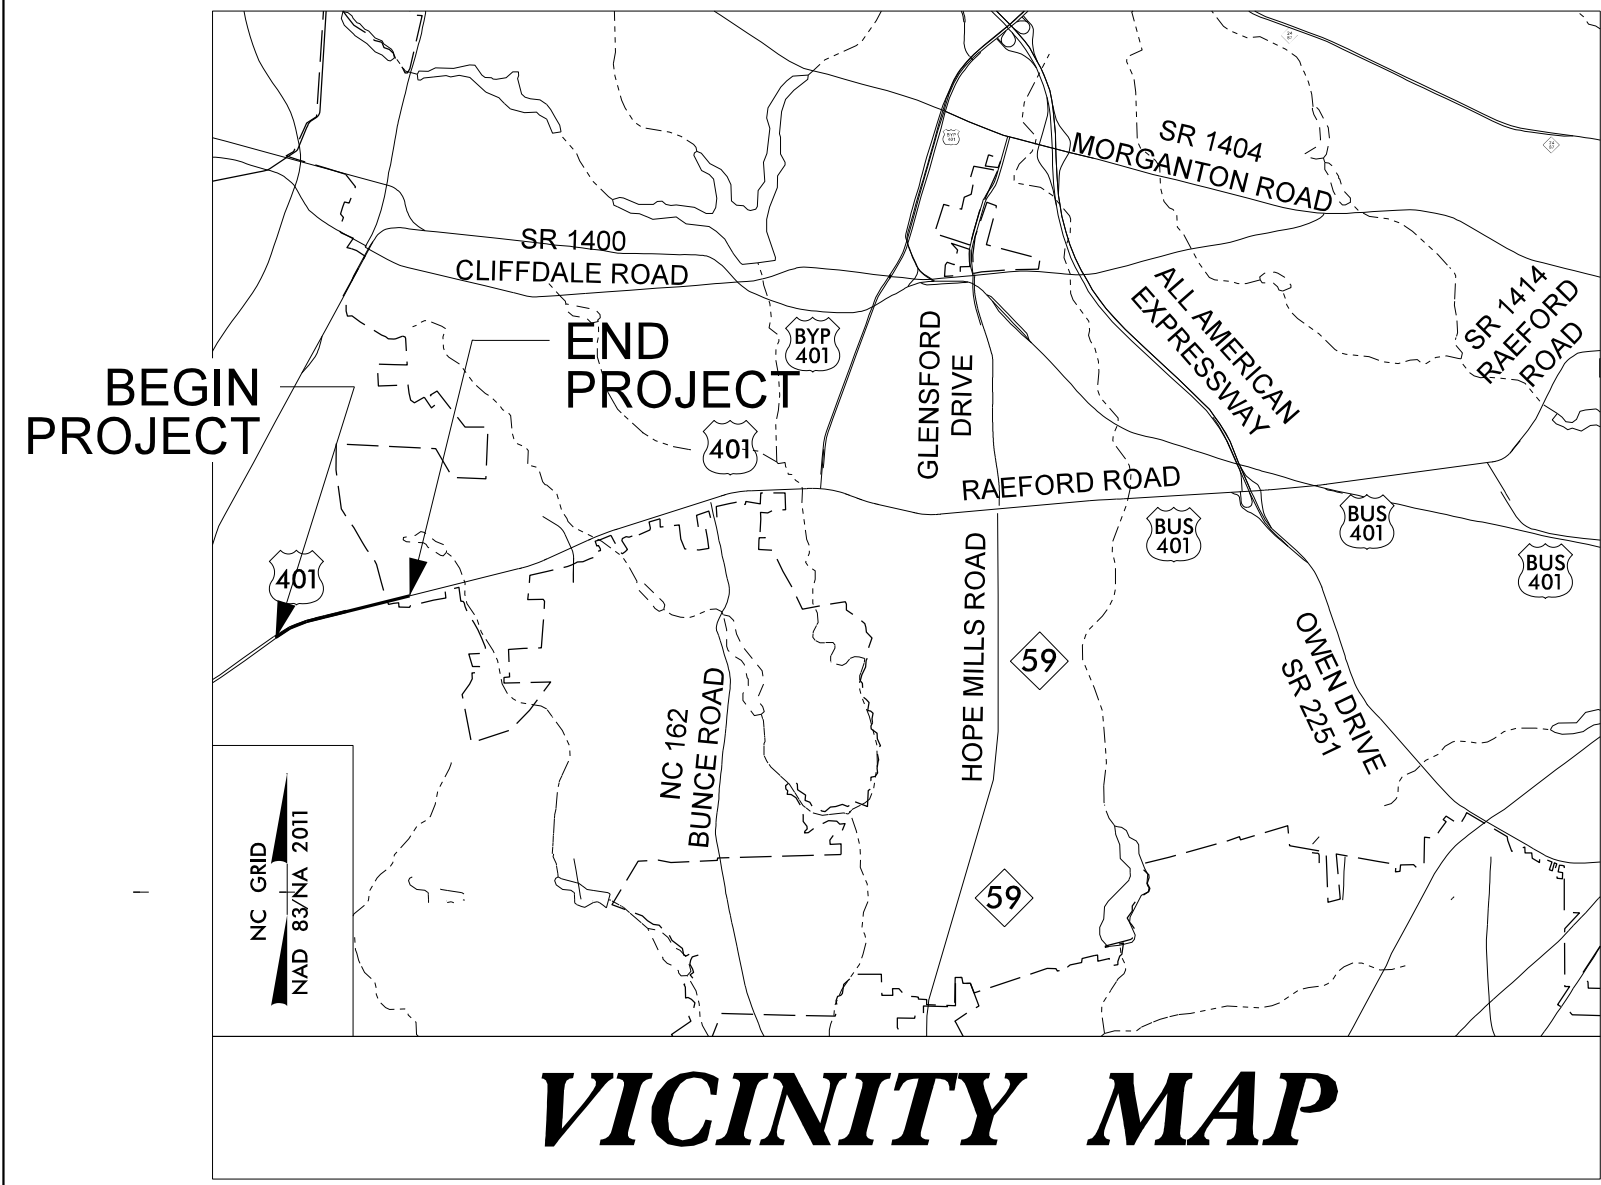

VICINITY MAP

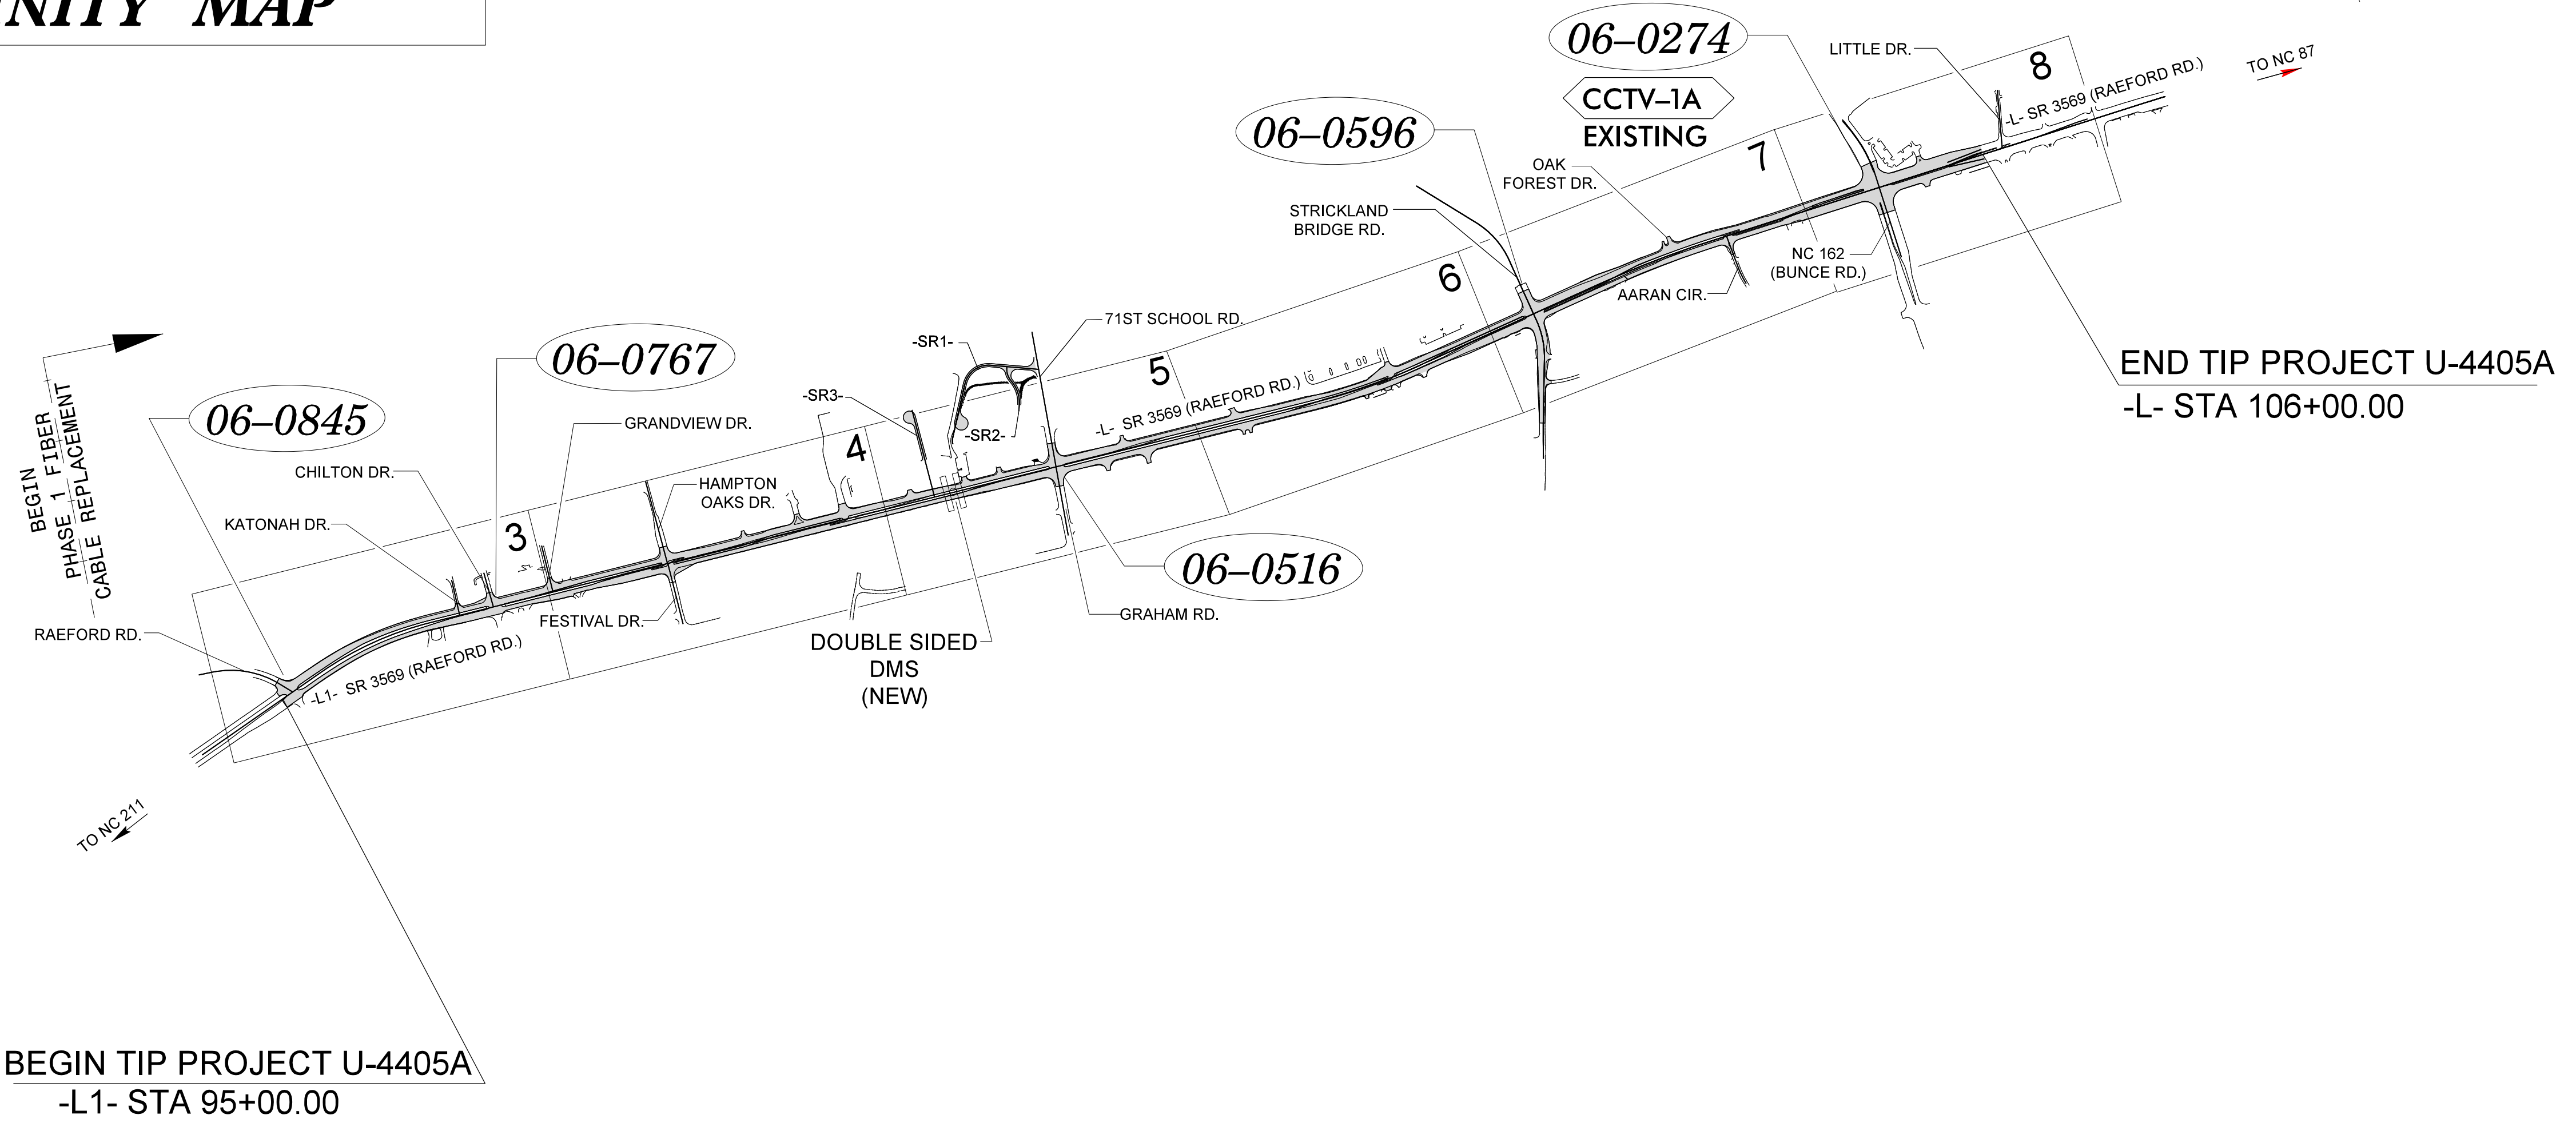

**BEGIN TIP PROJECT U-4405A
-L1- STA 95+00.00**

**END TIP PROJECT U-4405A
-L- STA 106+00.00**

TIP PROJECT: U-4405A

CONTRACT: C204404

INDEX OF PLANS	
SHEET NUMBER	LOCATION / DESCRIPTION
SCP 1	TITLE SHEET
SCP 2	DRAWING FORMAT ITEMS - CONSTRUCTION NOTES, CABLE INSTALLATION NOTES
SCP 3-8	AERIAL TRUNK FIBER INSTALLTION (US 401 RAEFORD ROAD) FROM OLD RAEFORD ROAD TO EAST OF NC 126 (BUNCE ROAD)
SCP 9-14	FIBER CABLE SPLICING DETAILS
SCP 15-19	SPECIAL DETAILS AND DMS DETAILS

ROADWAY STANDARD DRAWINGS	
THE FOLLOWING ROADWAY STANDARDS AS APPEAR IN "ROADWAY STANDARD DRAWINGS" ROADWAY DESIGN UNIT - N.C. DEPARTMENT OF TRANSPORTATION - RALEIGH, N.C. DATED JANUARY 2018 ARE APPLICABLE TO THIS PROJECT AND BY REFERENCE HEREBY ARE CONSIDERED A PART OF THESE PLANS.	
STD. No.	TITLE
1101.01	WORK ZONE WARNING SIGNS
1101.02	TEMPORARY LANE CLOSURE
1101.03	TEMPORARY SHOULDER CLOSURE
1715.01	UNDERGROUND CONDUIT
1716.01	JUNCTION BOXES
1722.01	RISER ASSEMBLY
1730.01	FIBER OPTIC CABLE
1731.01	SPLICE ENCLOSURE

LEGEND
XX-XXXX SIGNAL INVENTORY No.

NCDOT CONTACT:
TRANSPORTATION SAFETY AND MOBILITY
INTELLIGENT TRANSPORTATION SYSTEMS SECTION

Gregg Green
Signal Communication Project Engineer

Heidi Berggren, EI
Signal Communication Project Design Engineer

Stantec
Stantec Consulting Services Inc.
801 Jones Franklin Rd-Suite 300
Raleigh, NC 27606
Tel. 919.851.6866
Fax. 919.851.7024
www.stantec.com
License No. F-0672

Larry Overn, PE, PTOE
Senior Transportation Engineer

Dean Harris
Senior Transportation Designer

Plans Prepared for:
DIVISION OF HIGHWAYS

750 N. Greenfield Parkway, Garner, NC 27529

5/9/2019

9:46:28 AM U:\Trg\p\fig\signals\Design\ITS U-4405\SCP Cable Routing\DCN Files_U-4405A\U-4405A_SCP-01_SCP.dgn User: jhambright