



DESIGNED BY: AMH
 DRAWN BY: AMH/AB
 CHECKED BY: AMH
 APPROVED BY: BRO
 REVISED:
 NORTH CAROLINA DEPARTMENT OF TRANSPORTATION
 UTILITIES ENGINEERING SEC. PHONE: (919) 707-6690 FAX: (919) 250-4151


UTILITY CONSTRUCTION
DOCUMENT NOT CONSIDERED FINAL
UNTIL ALL SIGNATURES ARE COMPLETED

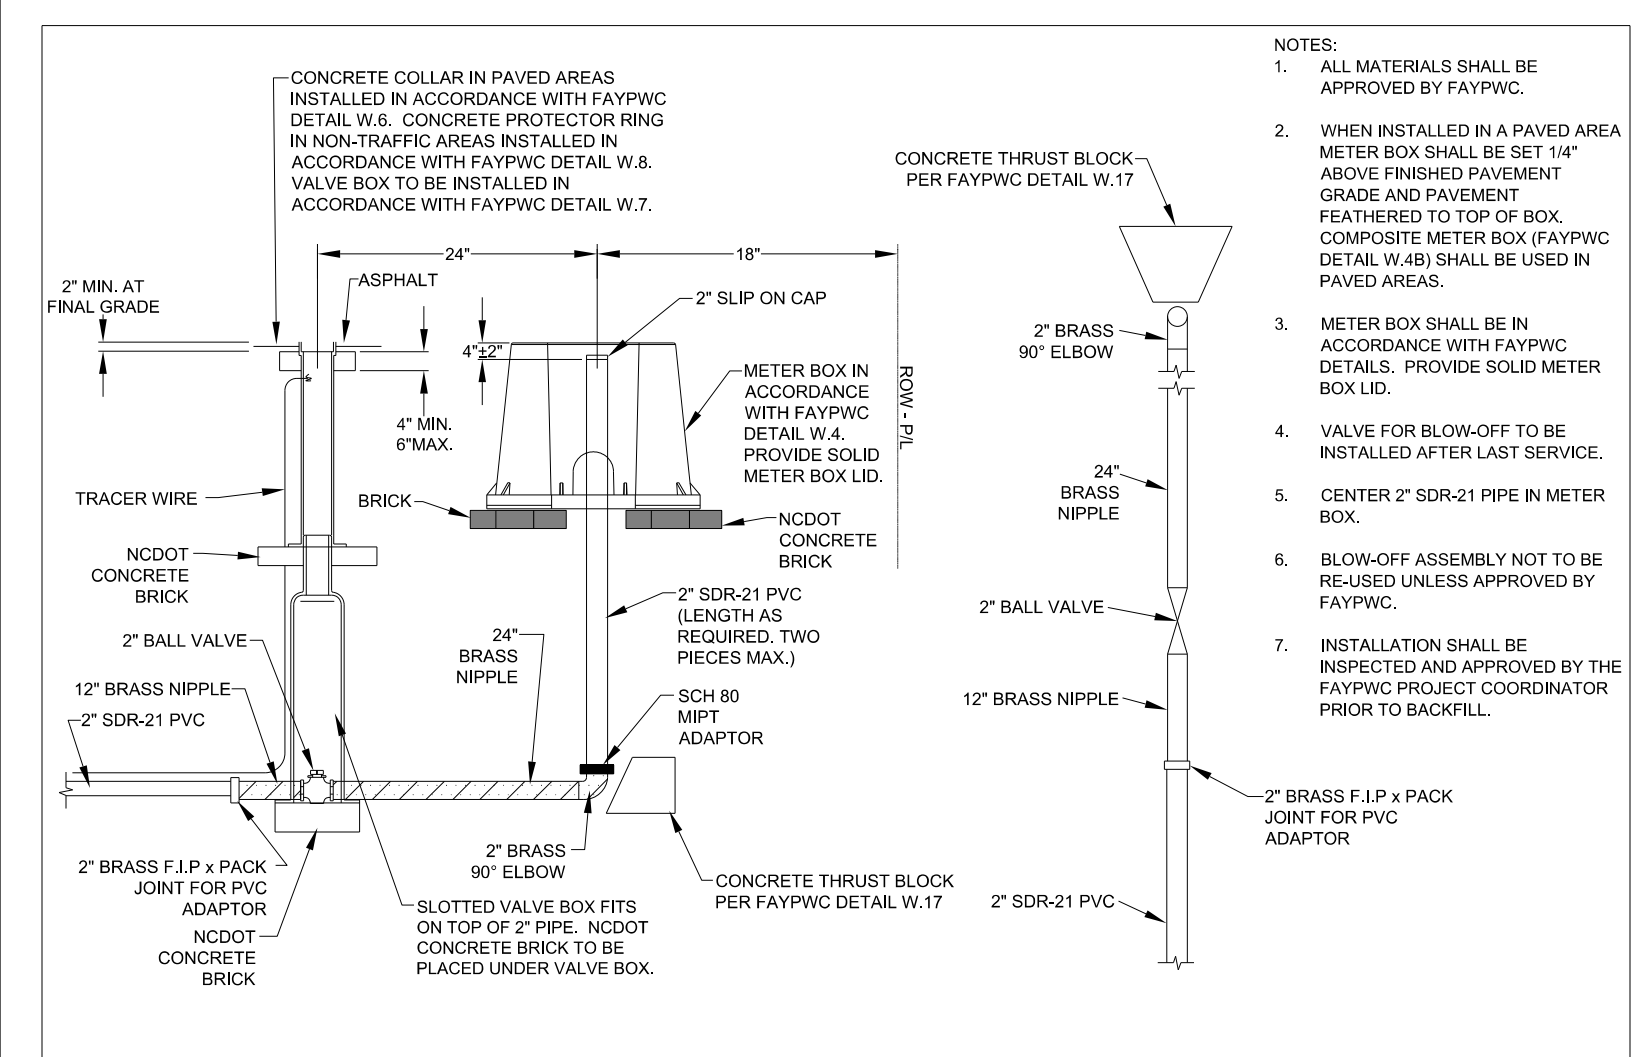


2" BLOW OFF ON 2" WATER MAIN		FAYETTEVILLE PUBLIC WORKS COMMISSION FAYETTEVILLE, N.C.		NO.	DATE	REVISION
N.T.S.		WATER RESOURCES ENGINEERING DEPARTMENT		1	07/17	REVISED NOTES
SHEET NO. 1 OF 1	DWG. NO. W.15C	DWG. BY: FAYPWC	APPROVED BY: J.E.G.	FAYETTEVILLE PUBLIC WORKS COMMISSION FAYETTEVILLE, N.C. WATER RESOURCES ENGINEERING DEPARTMENT		

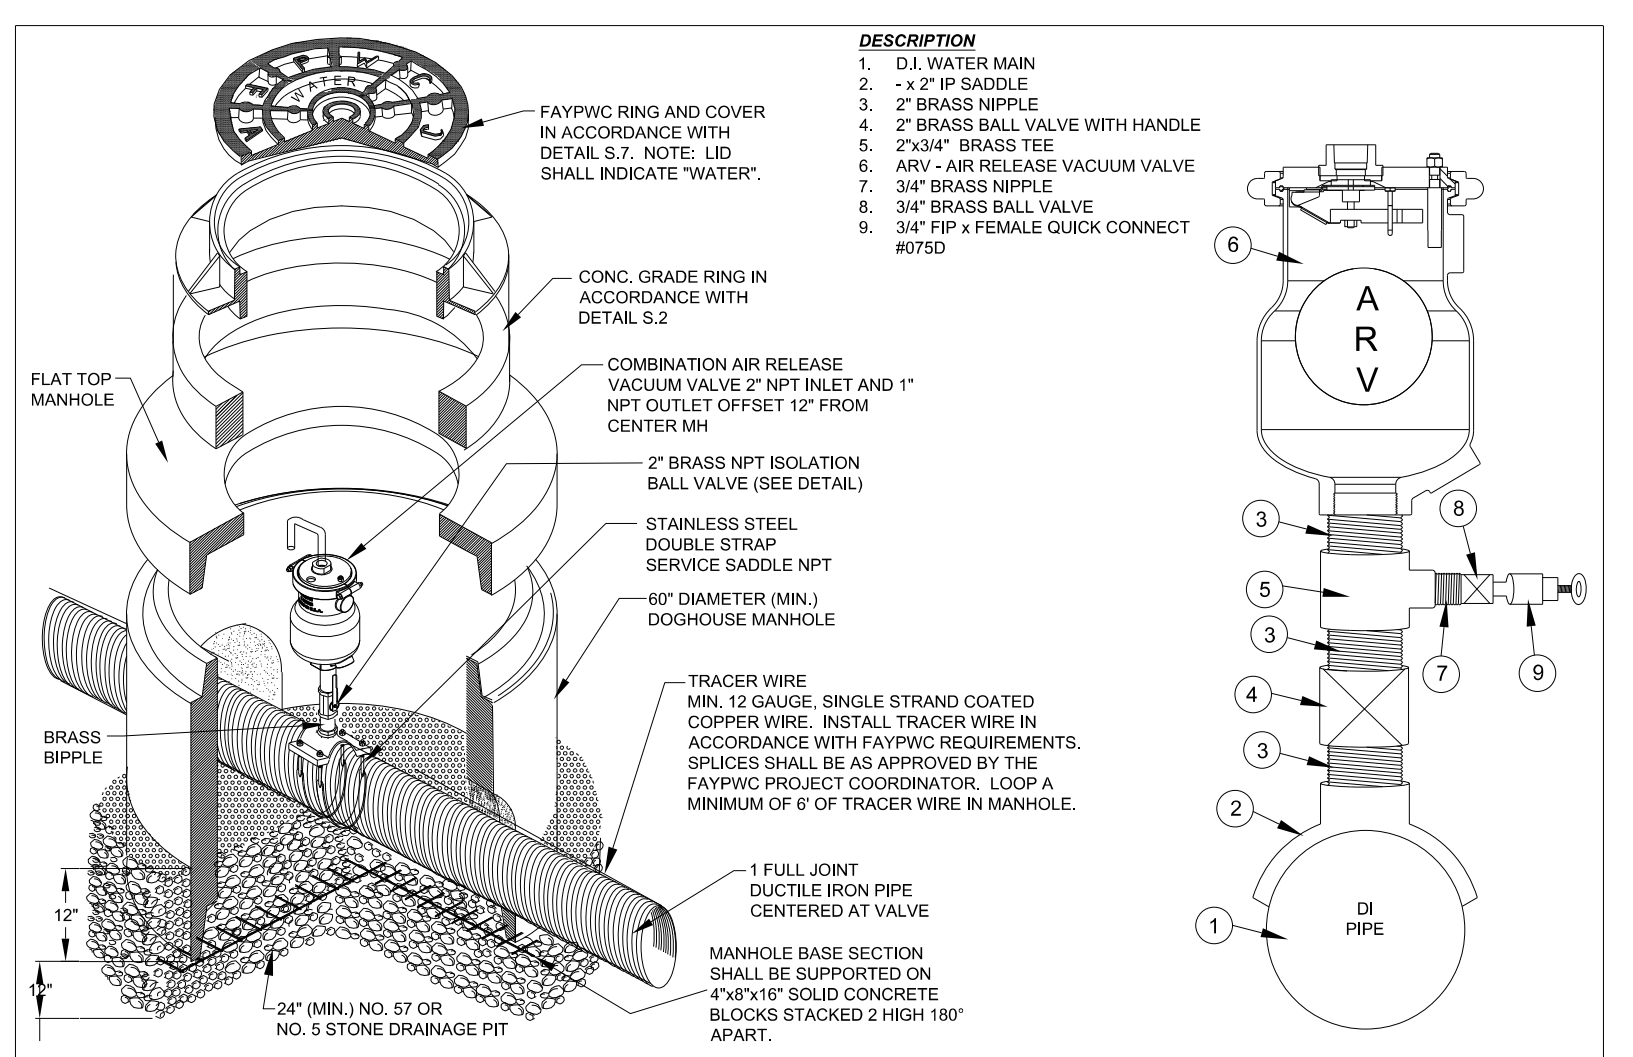


COMBINATION AIR RELEASE VACUUM VALVE (WATER SERVICE)		FAYETTEVILLE PUBLIC WORKS COMMISSION FAYETTEVILLE, N.C.		NO.	DATE	REVISION
N.T.S.		WATER RESOURCES ENGINEERING DEPARTMENT		1	07/09	REVISED NOTES 3 AND 5, ADD NOTE 7
SHEET NO. 1 OF 2	DWG. NO. W.16	DWG. BY: FAYPWC	APPROVED BY: J.E.G.	2	01/13	UPDATED NOTES, ADDED TRACER WIRE

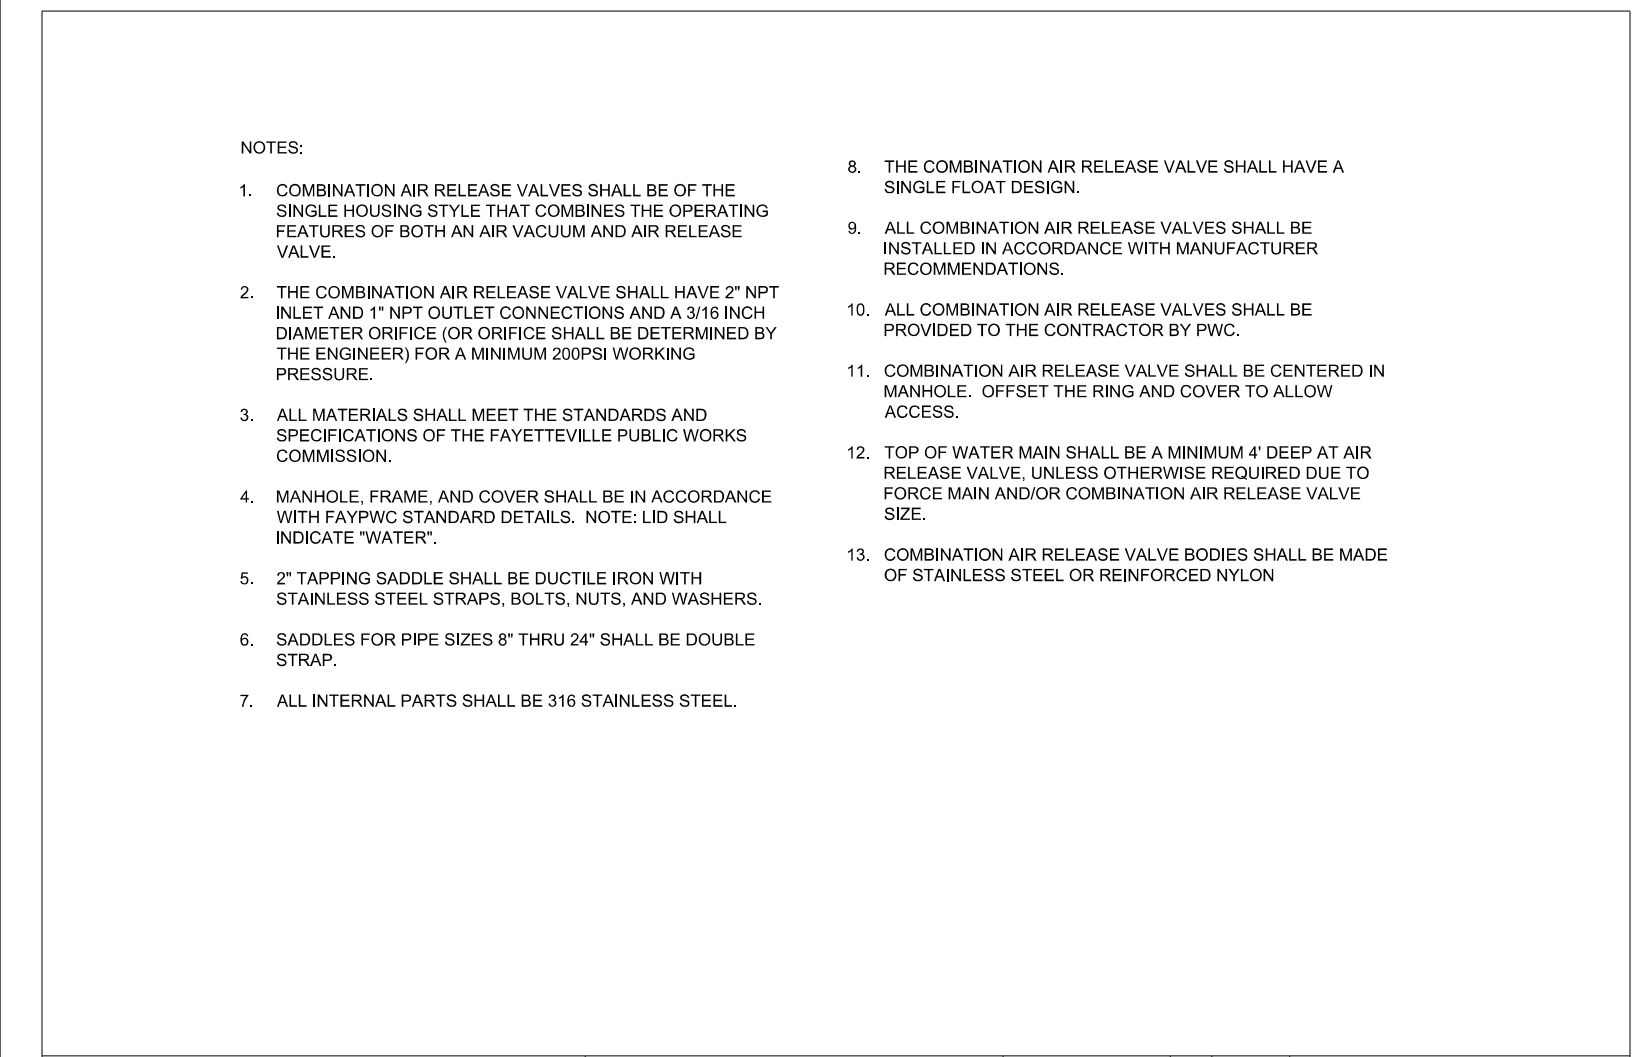


CONCRETE THRUST BLOCK DETAIL		FAYETTEVILLE PUBLIC WORKS COMMISSION FAYETTEVILLE, N.C.		NO.	DATE	REVISION
N.T.S.		WATER RESOURCES ENGINEERING DEPARTMENT		1	01/13	ADDED NOTE 16, REVISED NOTES
SHEET NO. 2 OF 2	DWG. NO. W.16	DWG. BY: FAYPWC	APPROVED BY: J.E.G.	2	07/16	DELETED NOTES 3, 16

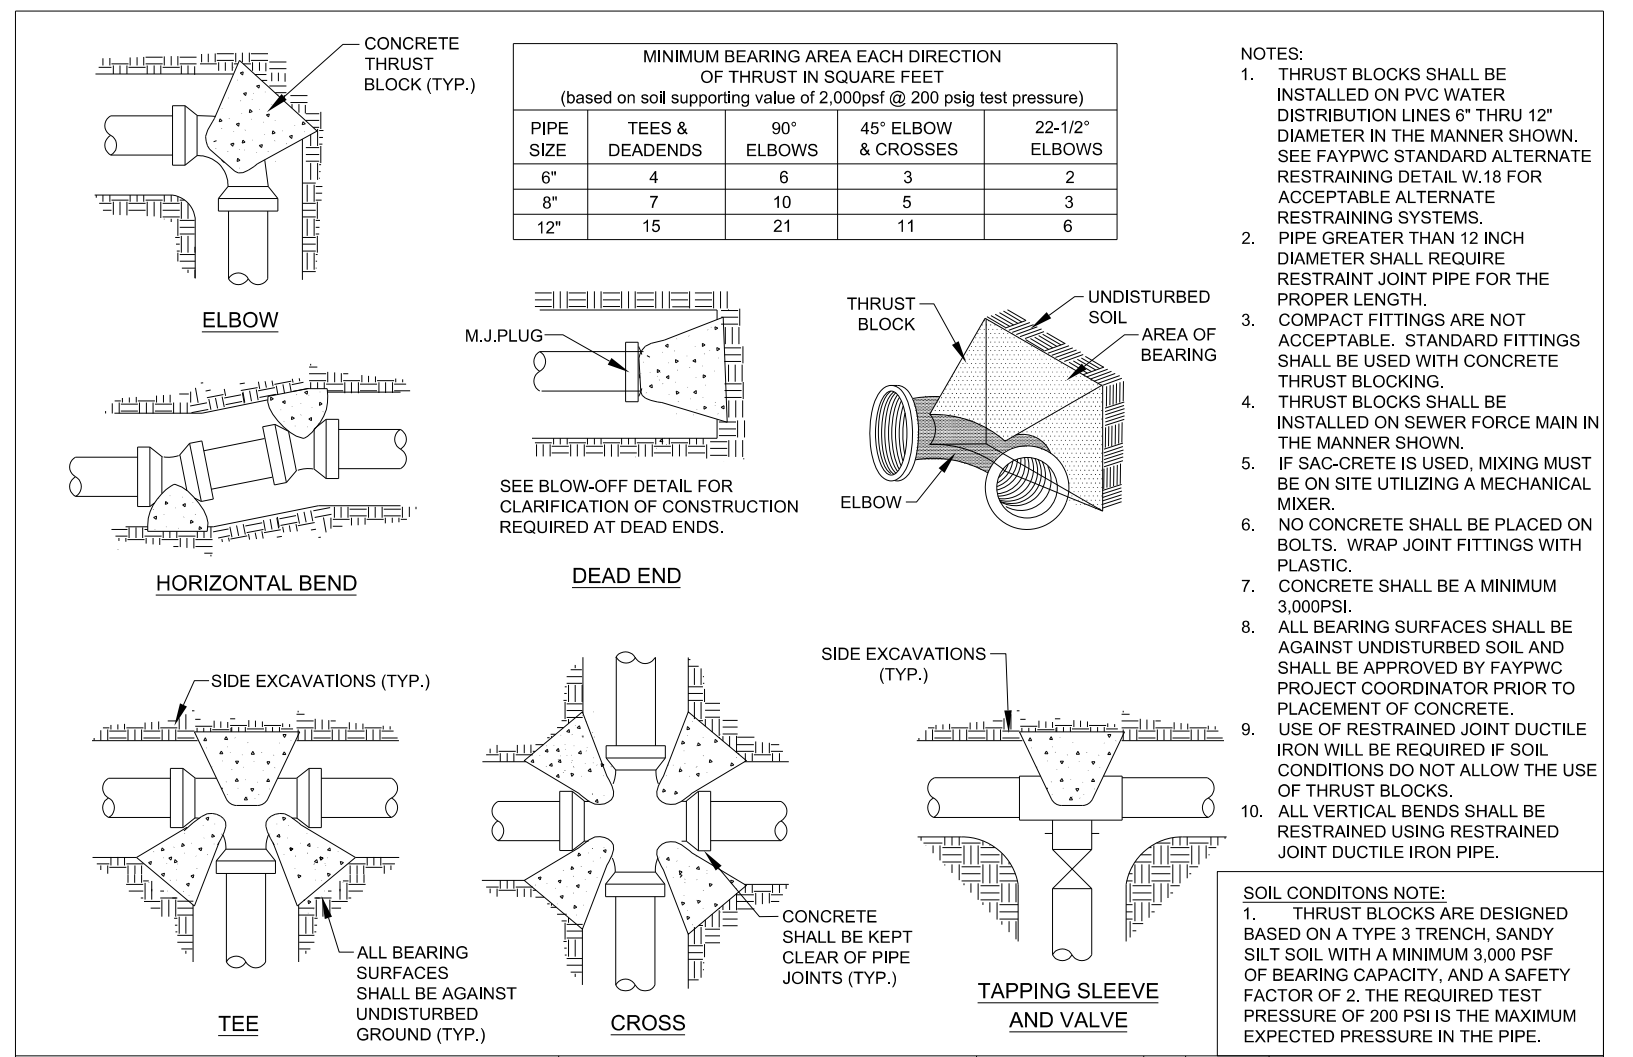


CONCRETE THRUST BLOCK DETAIL		FAYETTEVILLE PUBLIC WORKS COMMISSION FAYETTEVILLE, N.C.		NO.	DATE	REVISION
N.T.S.		WATER RESOURCES ENGINEERING DEPARTMENT		1	09/05	REVISED TABLE
SHEET NO. 1 OF 1	DWG. NO. W.17	DWG. BY: FAYPWC	APPROVED BY: J.E.G.	2	02/07	ADDED NOTES 9 AND 10
				3	07/13	ADDED TAPPING SLEEVE AND VALVE DETAIL

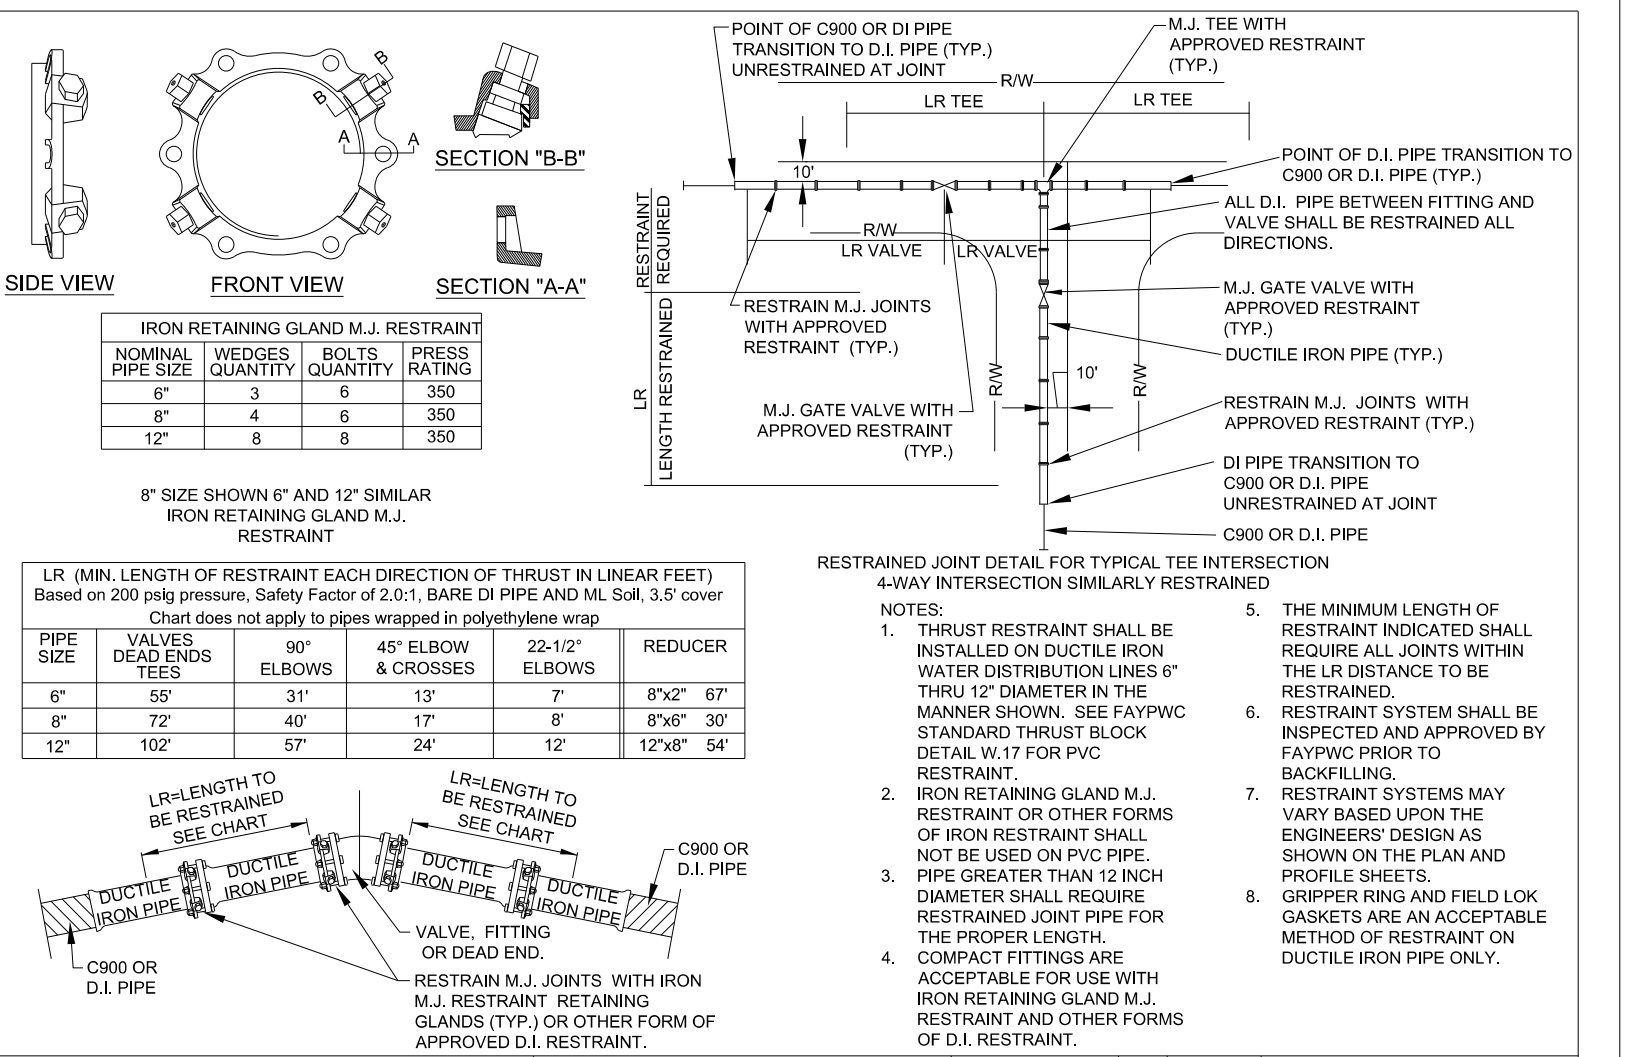


CONCRETE THRUST BLOCK DETAIL		FAYETTEVILLE PUBLIC WORKS COMMISSION FAYETTEVILLE, N.C.		NO.	DATE	REVISION
N.T.S.		WATER RESOURCES ENGINEERING DEPARTMENT		1	11/16/07	REVISED TABLE, ADDED NOTE 8
SHEET NO. 1 OF 1	DWG. NO. W.18	DWG. BY: FAYPWC	APPROVED BY: J.E.G.	FAYETTEVILLE PUBLIC WORKS COMMISSION FAYETTEVILLE, N.C. WATER RESOURCES ENGINEERING DEPARTMENT		

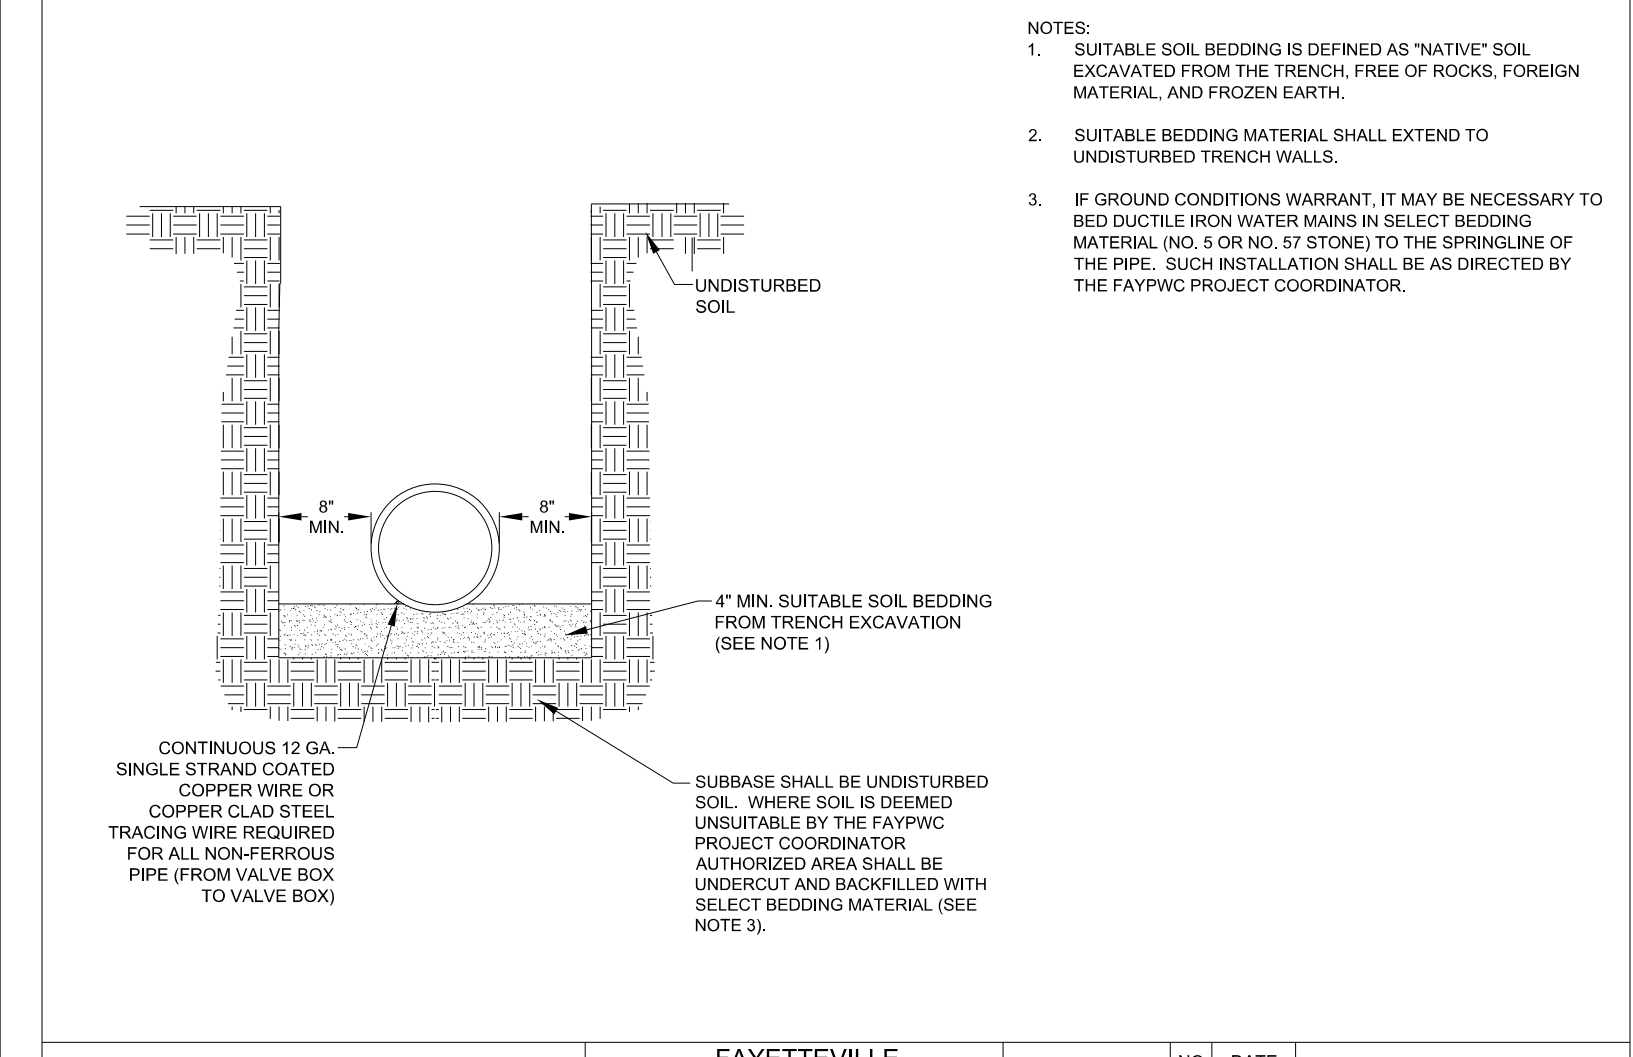

WATER MAIN BEDDING DETAIL		FAYETTEVILLE PUBLIC WORKS COMMISSION FAYETTEVILLE, N.C.		NO.	DATE	REVISION
N.T.S.		WATER RESOURCES ENGINEERING DEPARTMENT		1	01/01/17	REVISED NOTES
SHEET NO. 1 OF 1	DWG. NO. W.19	DWG. BY: FAYPWC	APPROVED BY: J.E.G.	2	07/01/13	REVISED NOTE RE: TRACER WIRE

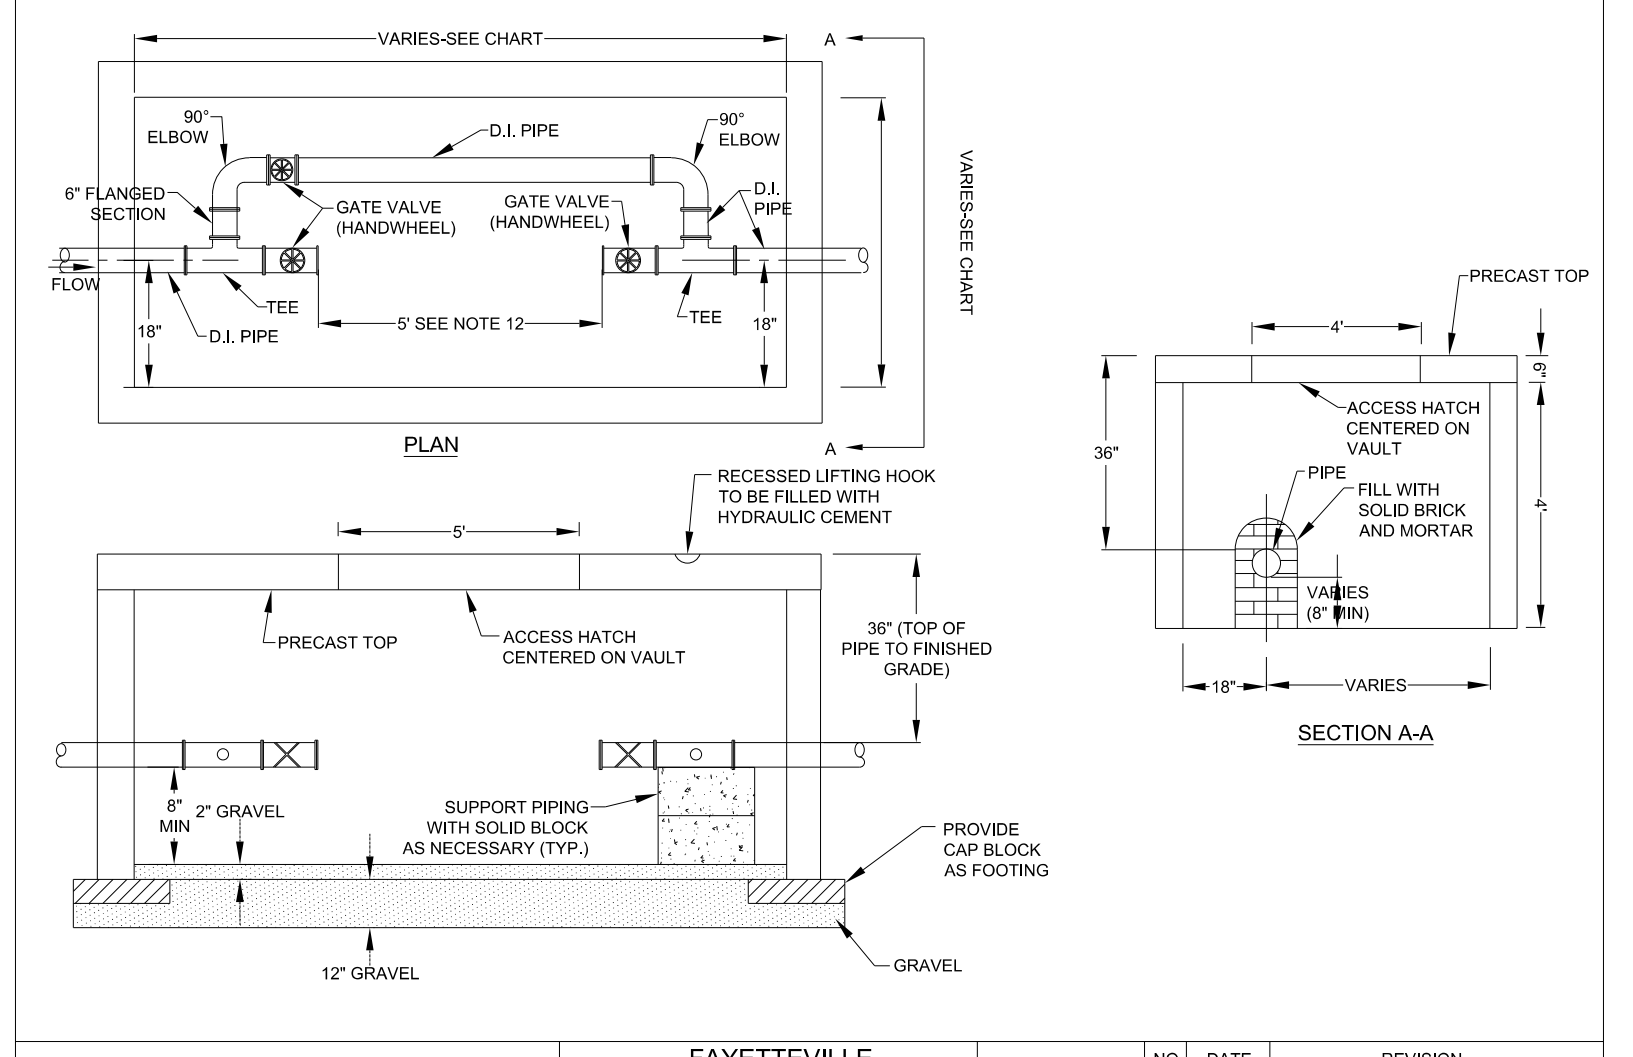

METER VAULT		FAYETTEVILLE PUBLIC WORKS COMMISSION FAYETTEVILLE, N.C.		NO.	DATE	REVISION
N.T.S.		WATER RESOURCES ENGINEERING DEPARTMENT		1	09/10	REVISED PIPE BURY DEPTH
SHEET NO. 1 OF 2	DWG. NO. W.20	DWG. BY: FAYPWC	APPROVED BY: J.E.G.	2		
				3		

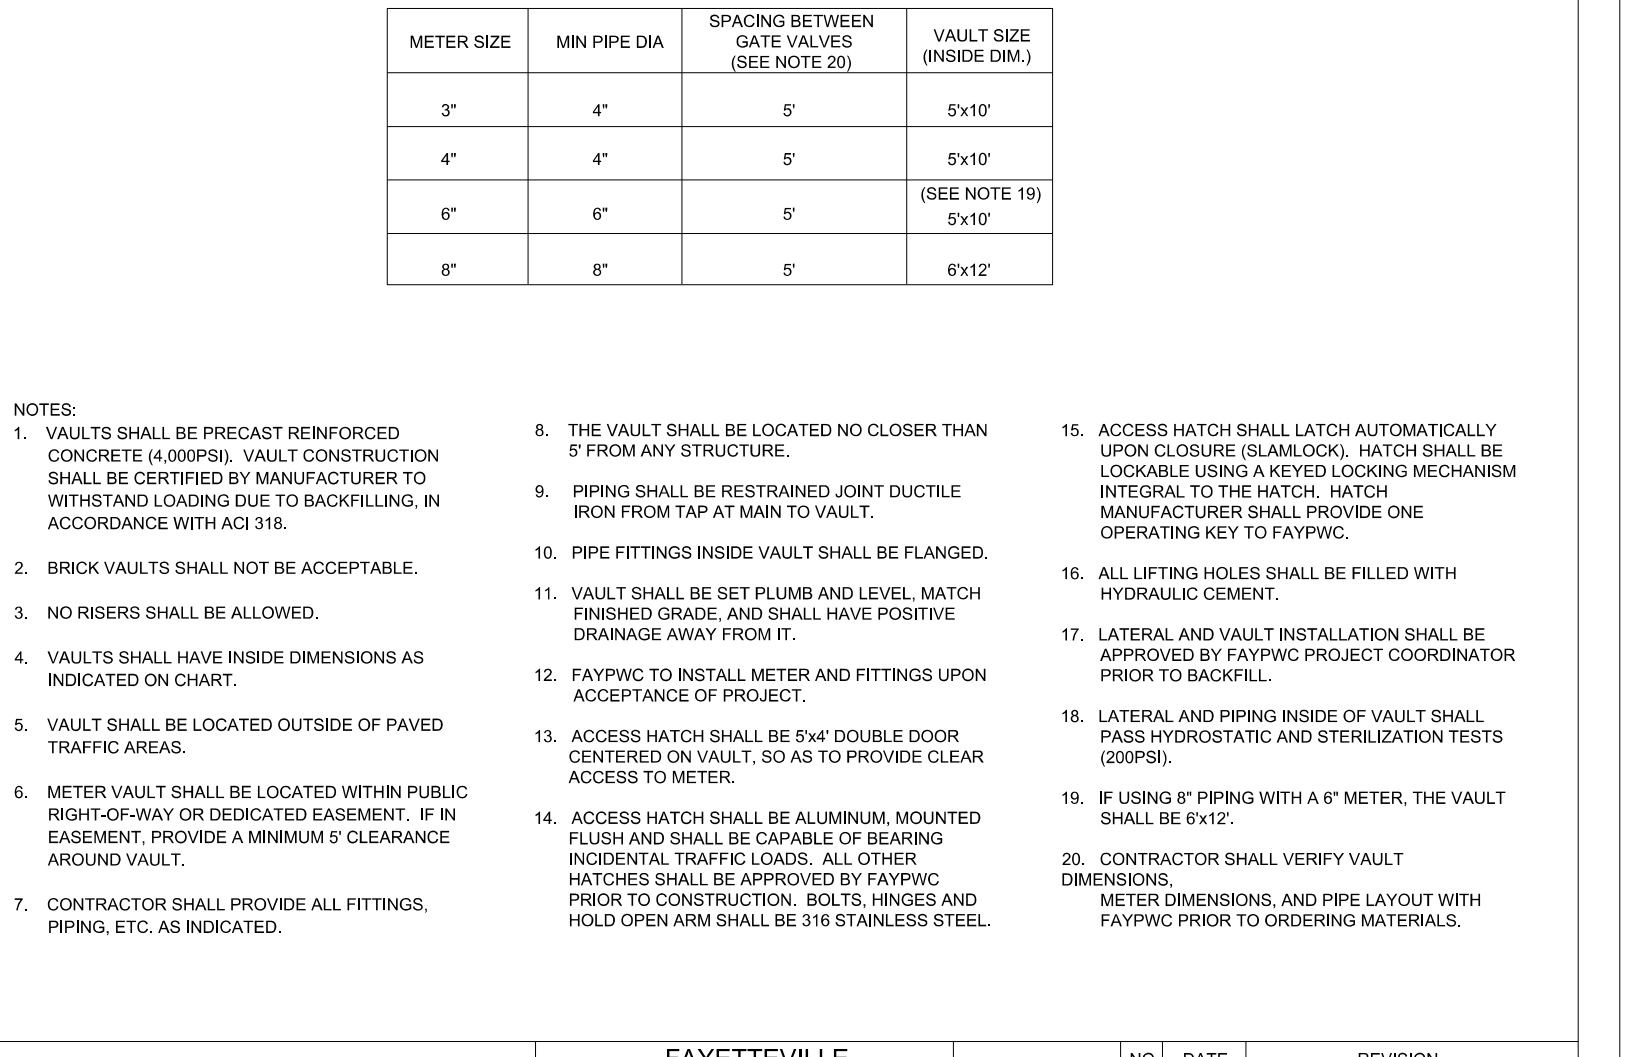

METER VAULT		FAYETTEVILLE PUBLIC WORKS COMMISSION FAYETTEVILLE, N.C.		NO.	DATE	REVISION
N.T.S.		WATER RESOURCES ENGINEERING DEPARTMENT		1	09/10	REVISED NOTES
SHEET NO. 2 OF 2	DWG. NO. W.20	DWG. BY: FAYPWC	APPROVED BY: J.E.G.	2		
				3		

5/14/99
 01 OCT 2021 09:49:00
 C:\pcc\work\armontal\Fayetteville Public Works Commission\20150117700RA_RaeFord_Road NCDOT U 4405\CADD\NCDOT_PLANS\Utilities\Engineering\UC-Proj\U4405A_ut_dt\UC03F-esh.dgn
 UTILITY REV. - JULY 24, 2018 - REVISIONS TO DETAIL SHEETS