
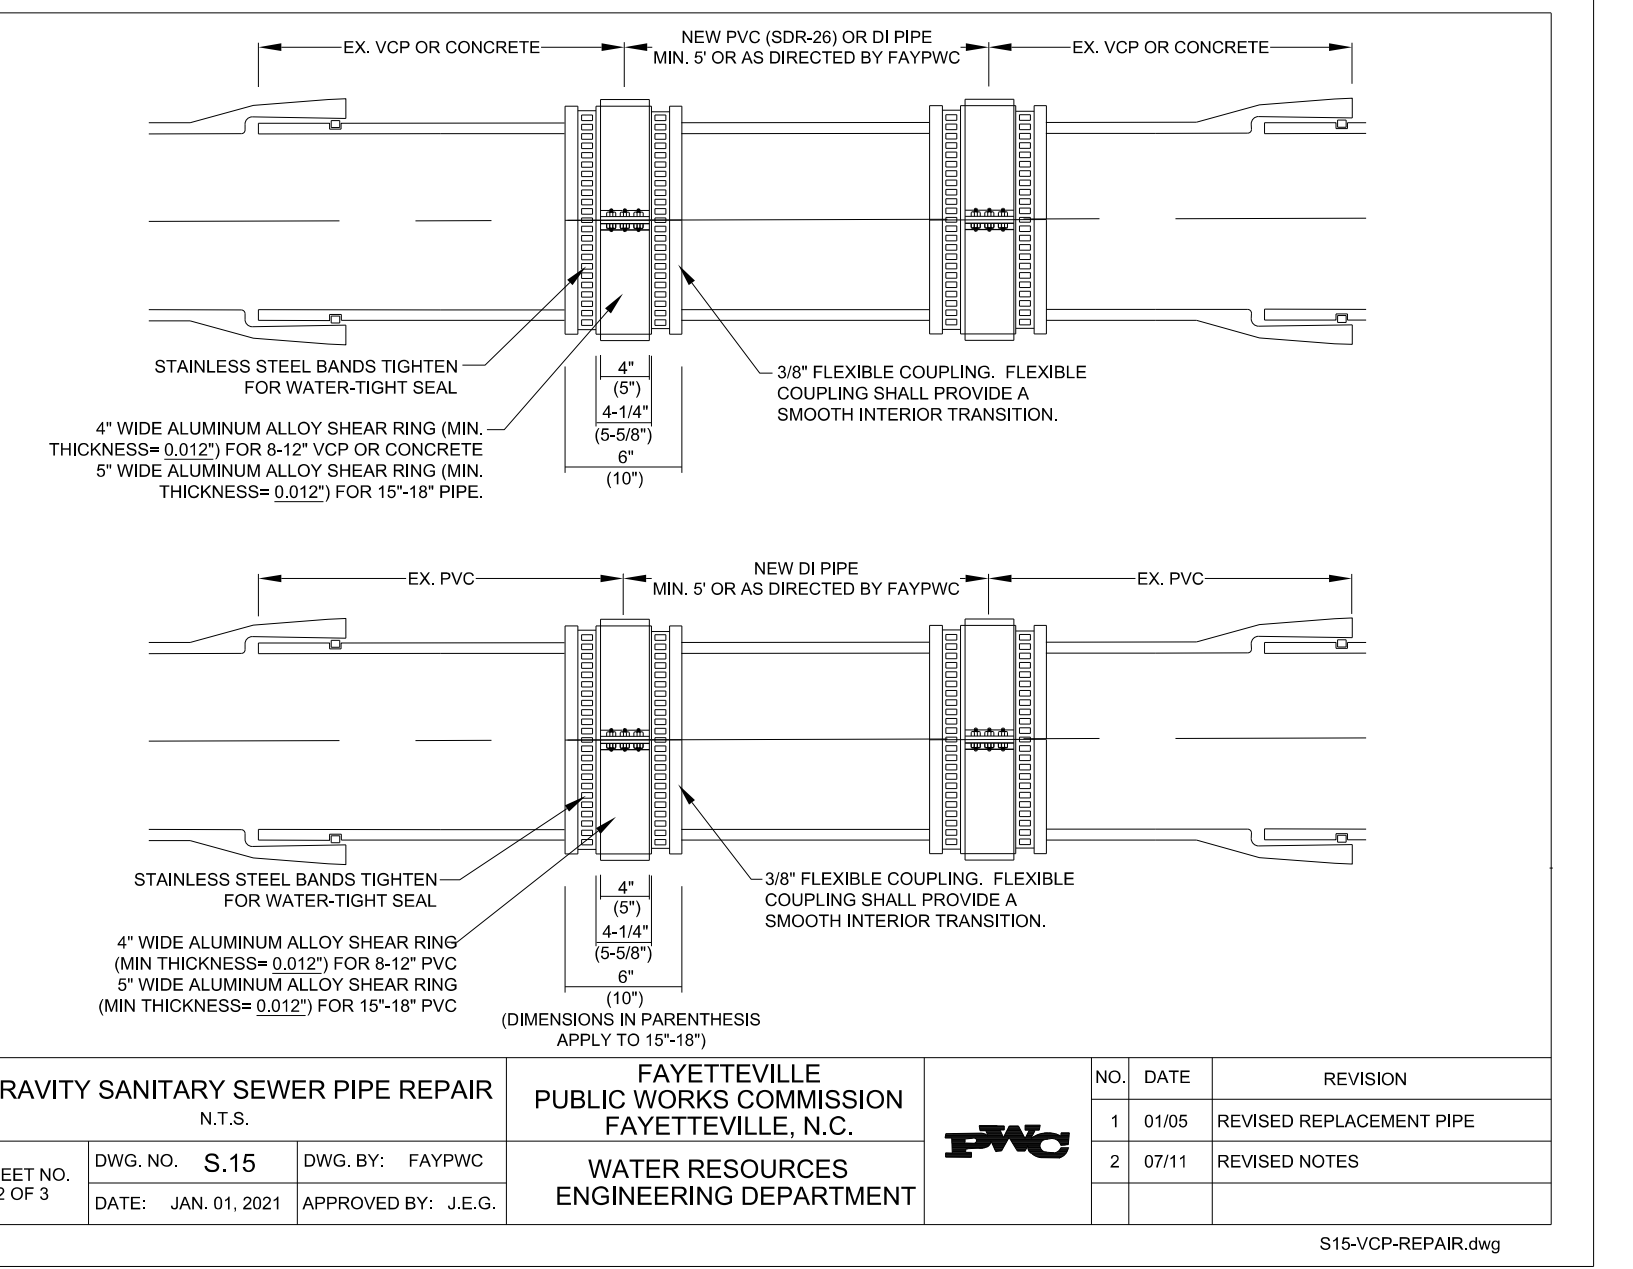
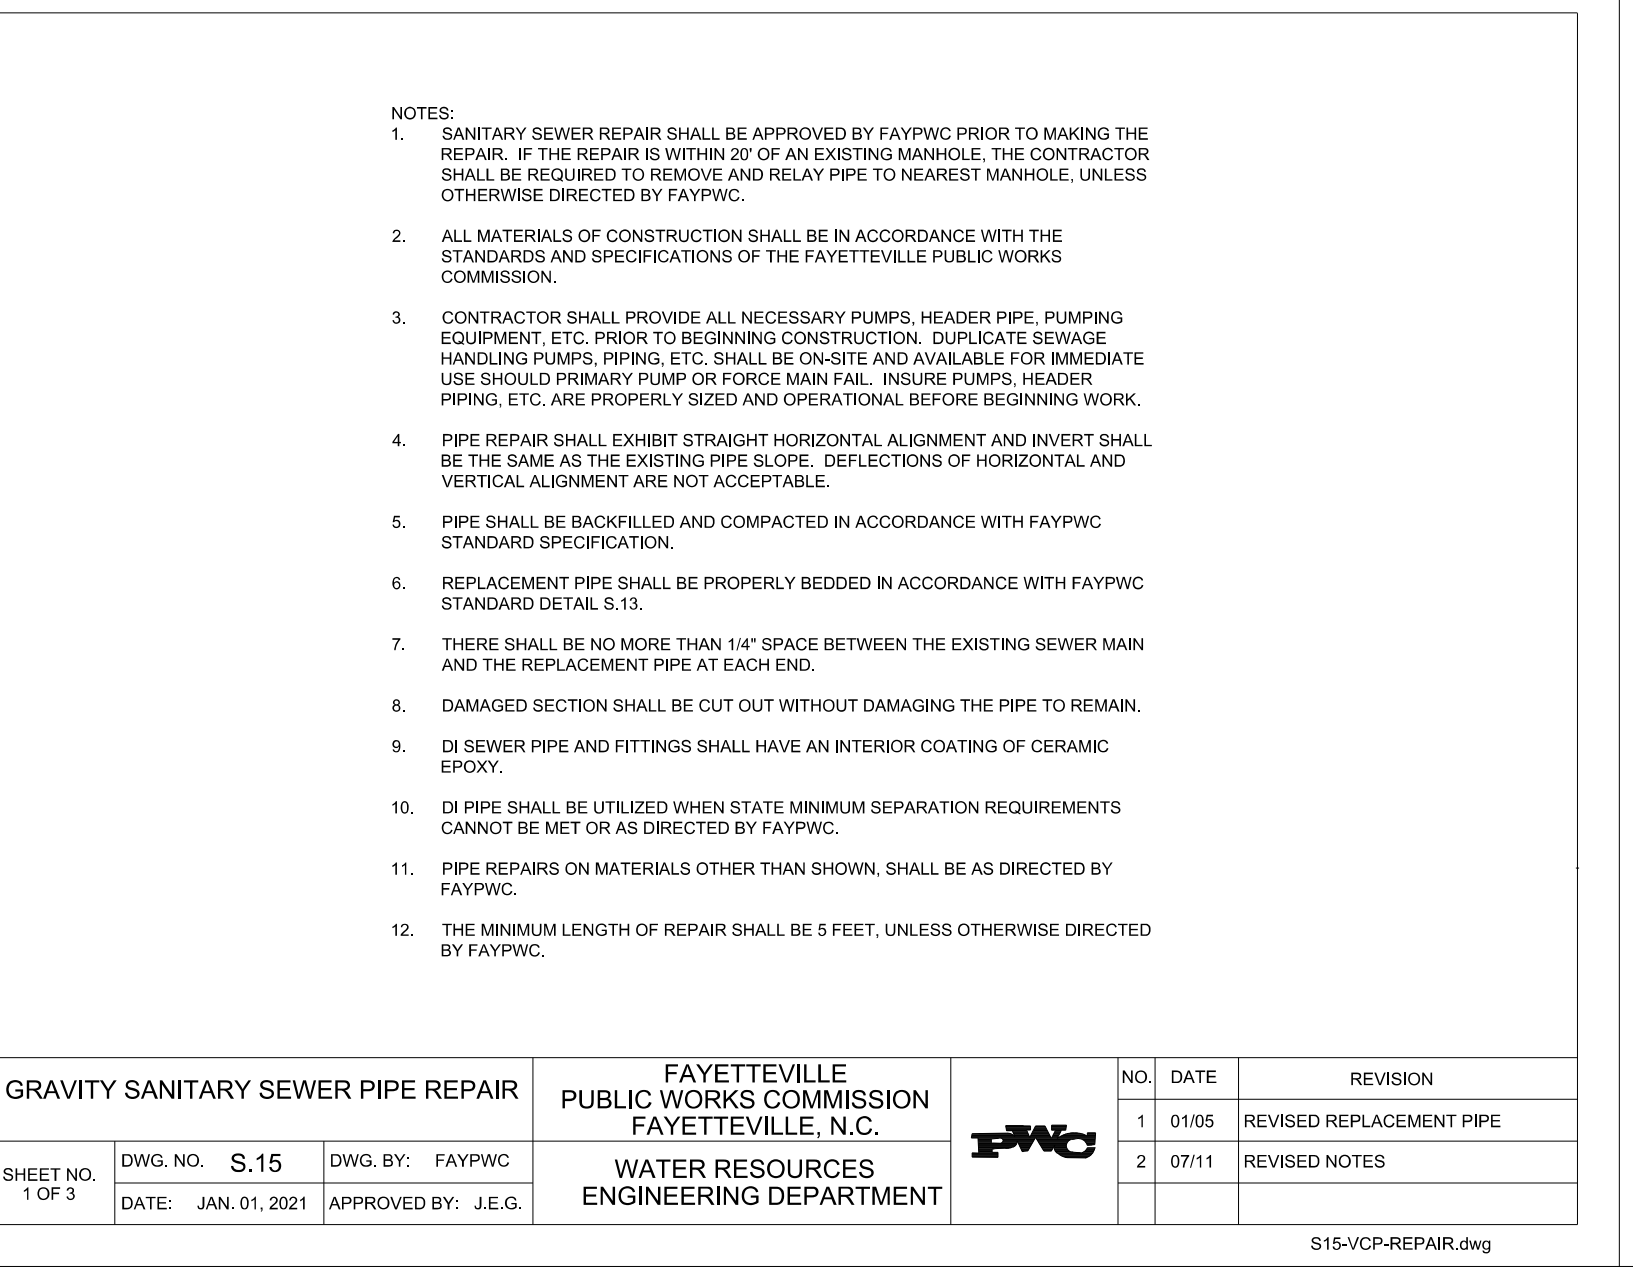
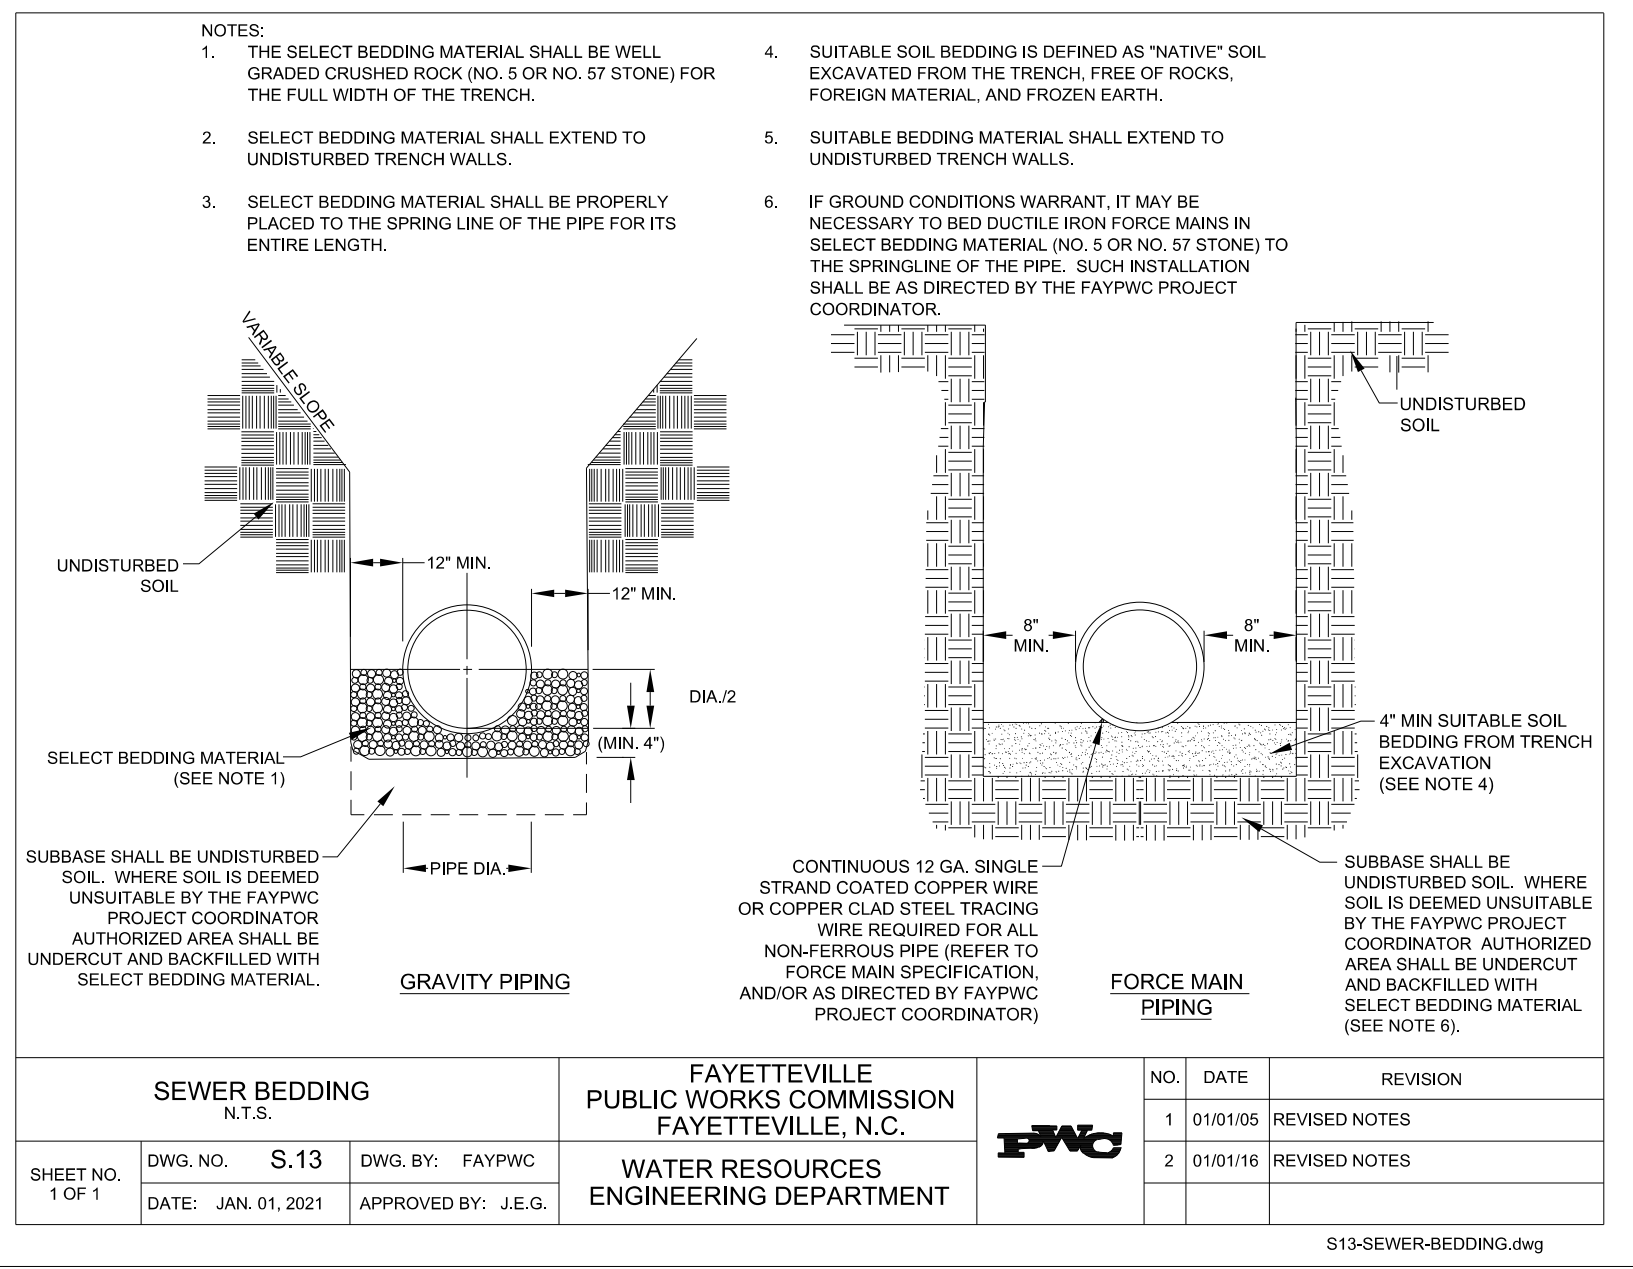
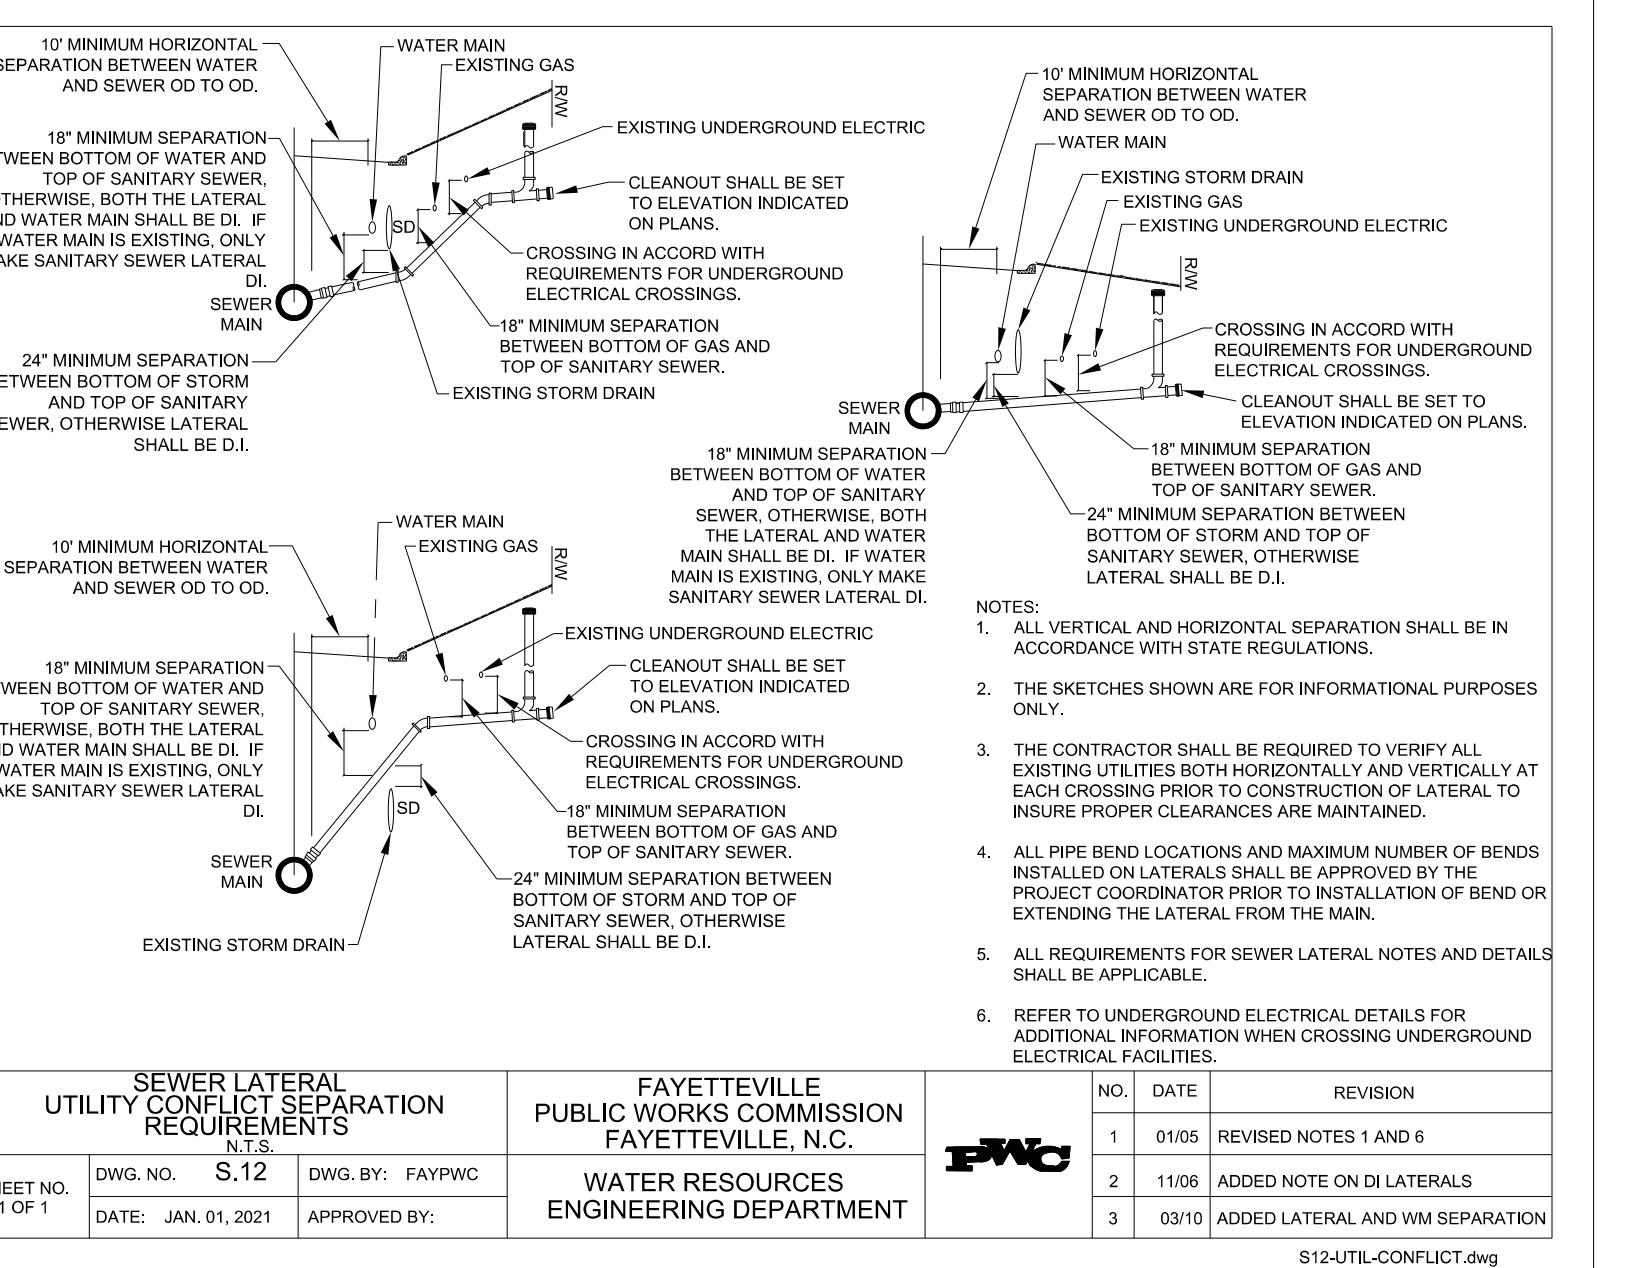
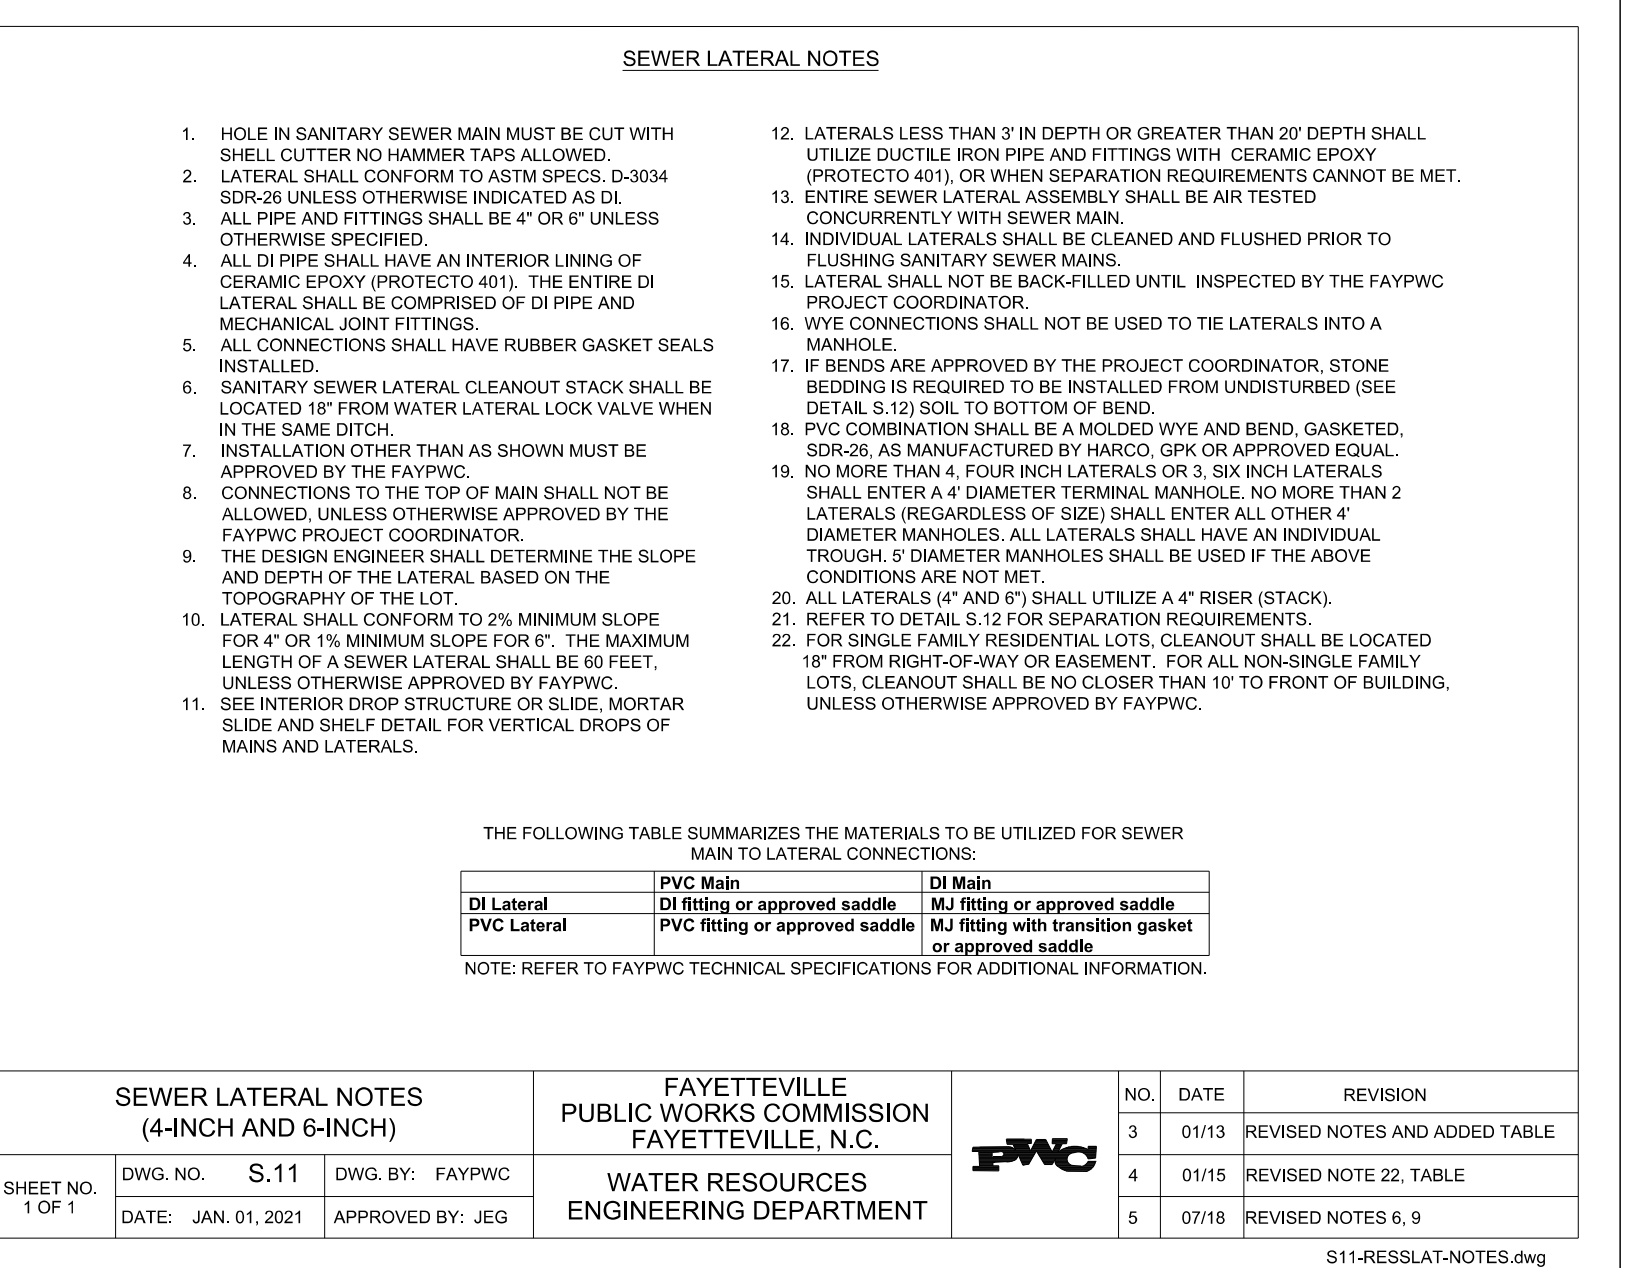
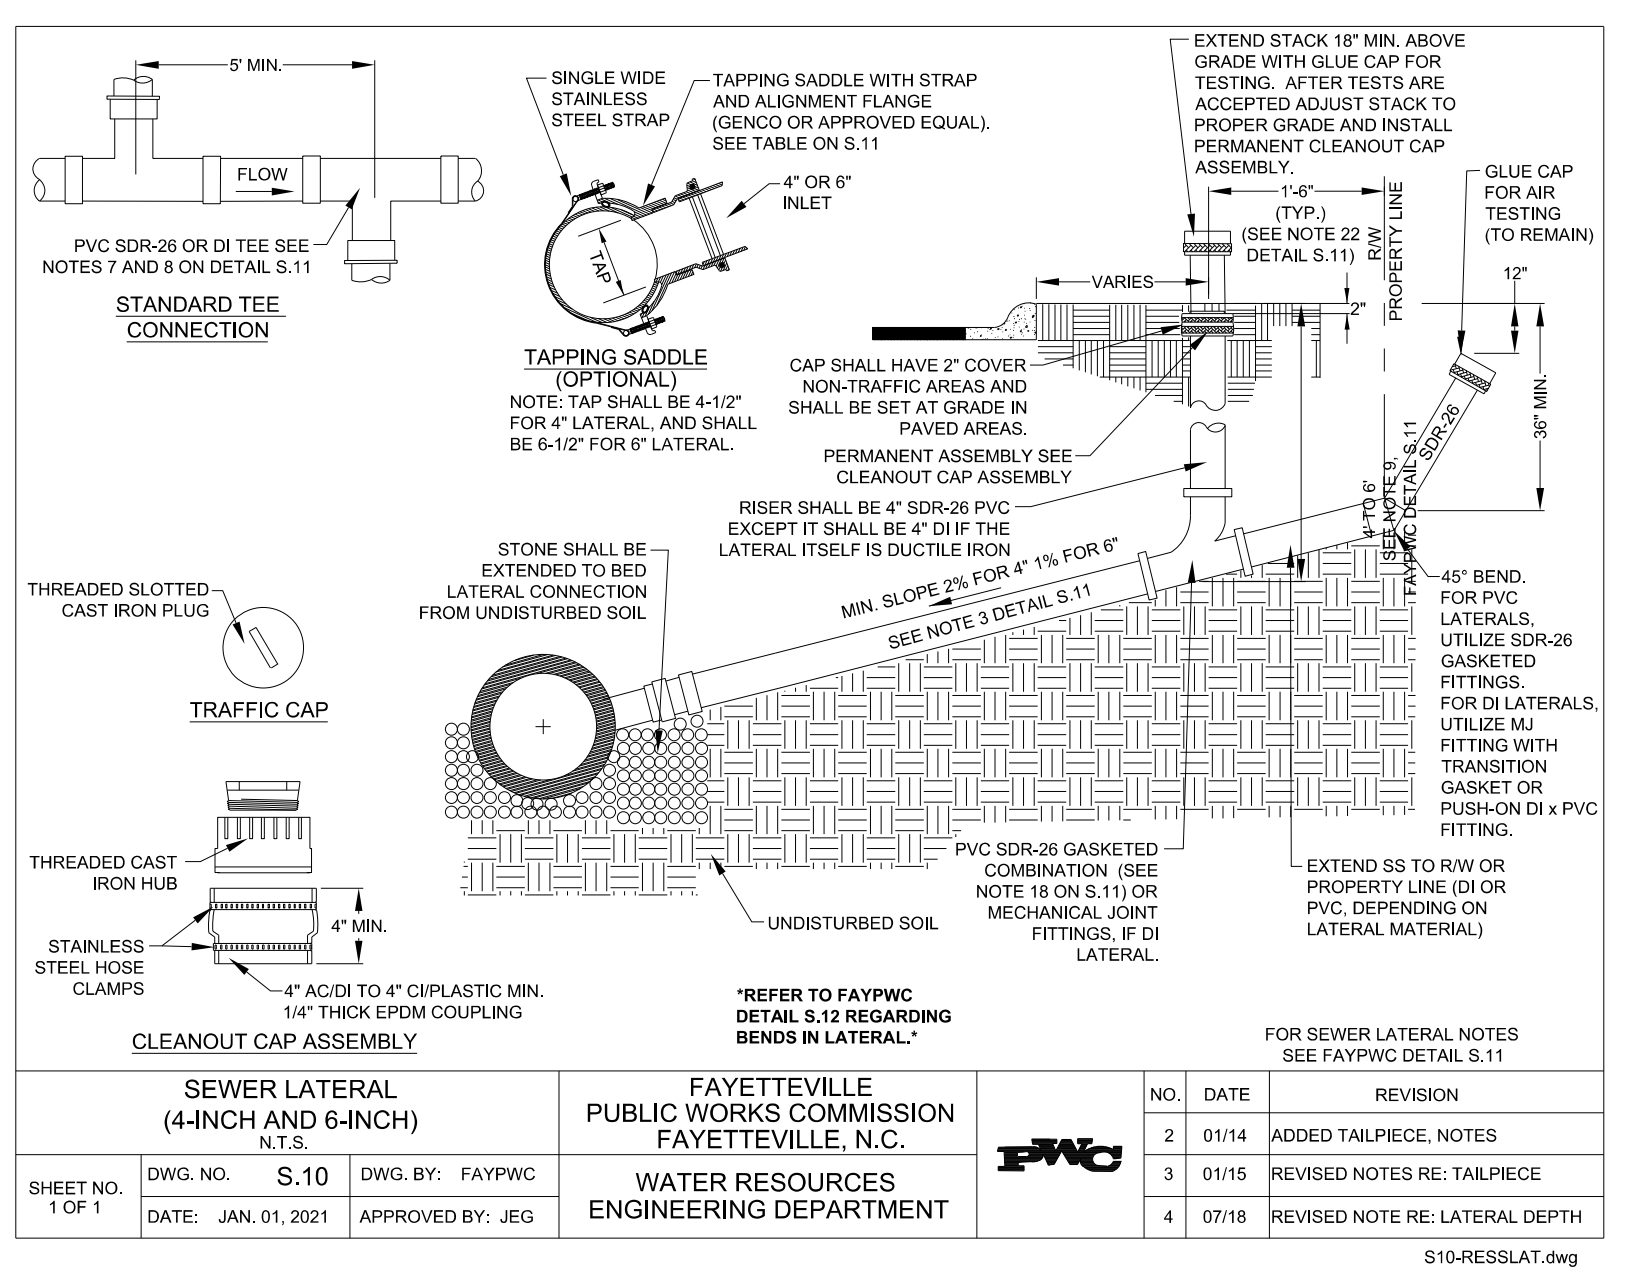
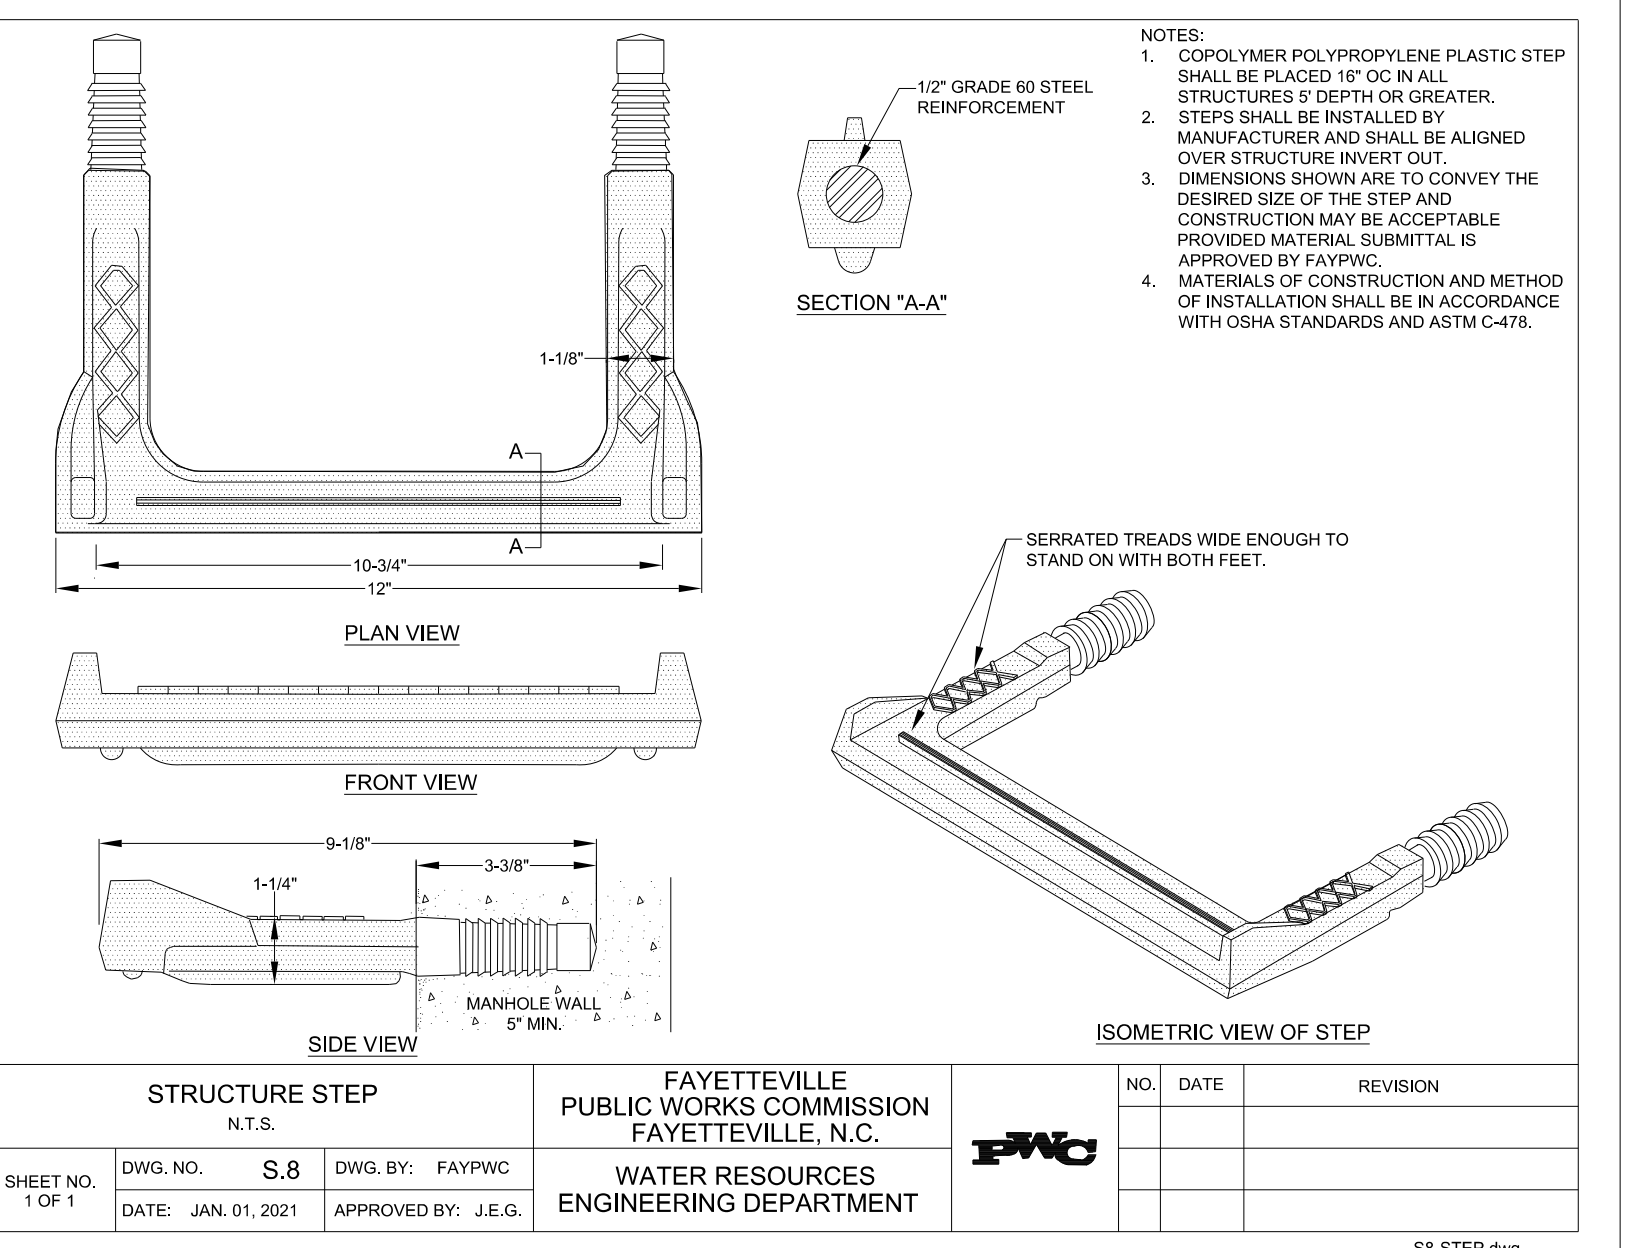


PROJECT REFERENCE NO.	U-4405	SHEET NO.	UC-03J
DESIGNED BY:	AMH	UTILITY CONSTRUCTION PLANS ONLY	
DRAWN BY:	AMH/AB		
CHECKED BY:	AMH		
APPROVED BY:	BRO		
REVISED:		NORTH CAROLINA DEPARTMENT OF TRANSPORTATION	
UTILITIES ENGINEERING SEC. PHONE: (919) 707-6690 FAX: (919) 250-4151			

UTILITY CONSTRUCTION
DOCUMENT NOT CONSIDERED FINAL
UNTIL ALL SIGNATURES ARE COMPLETED

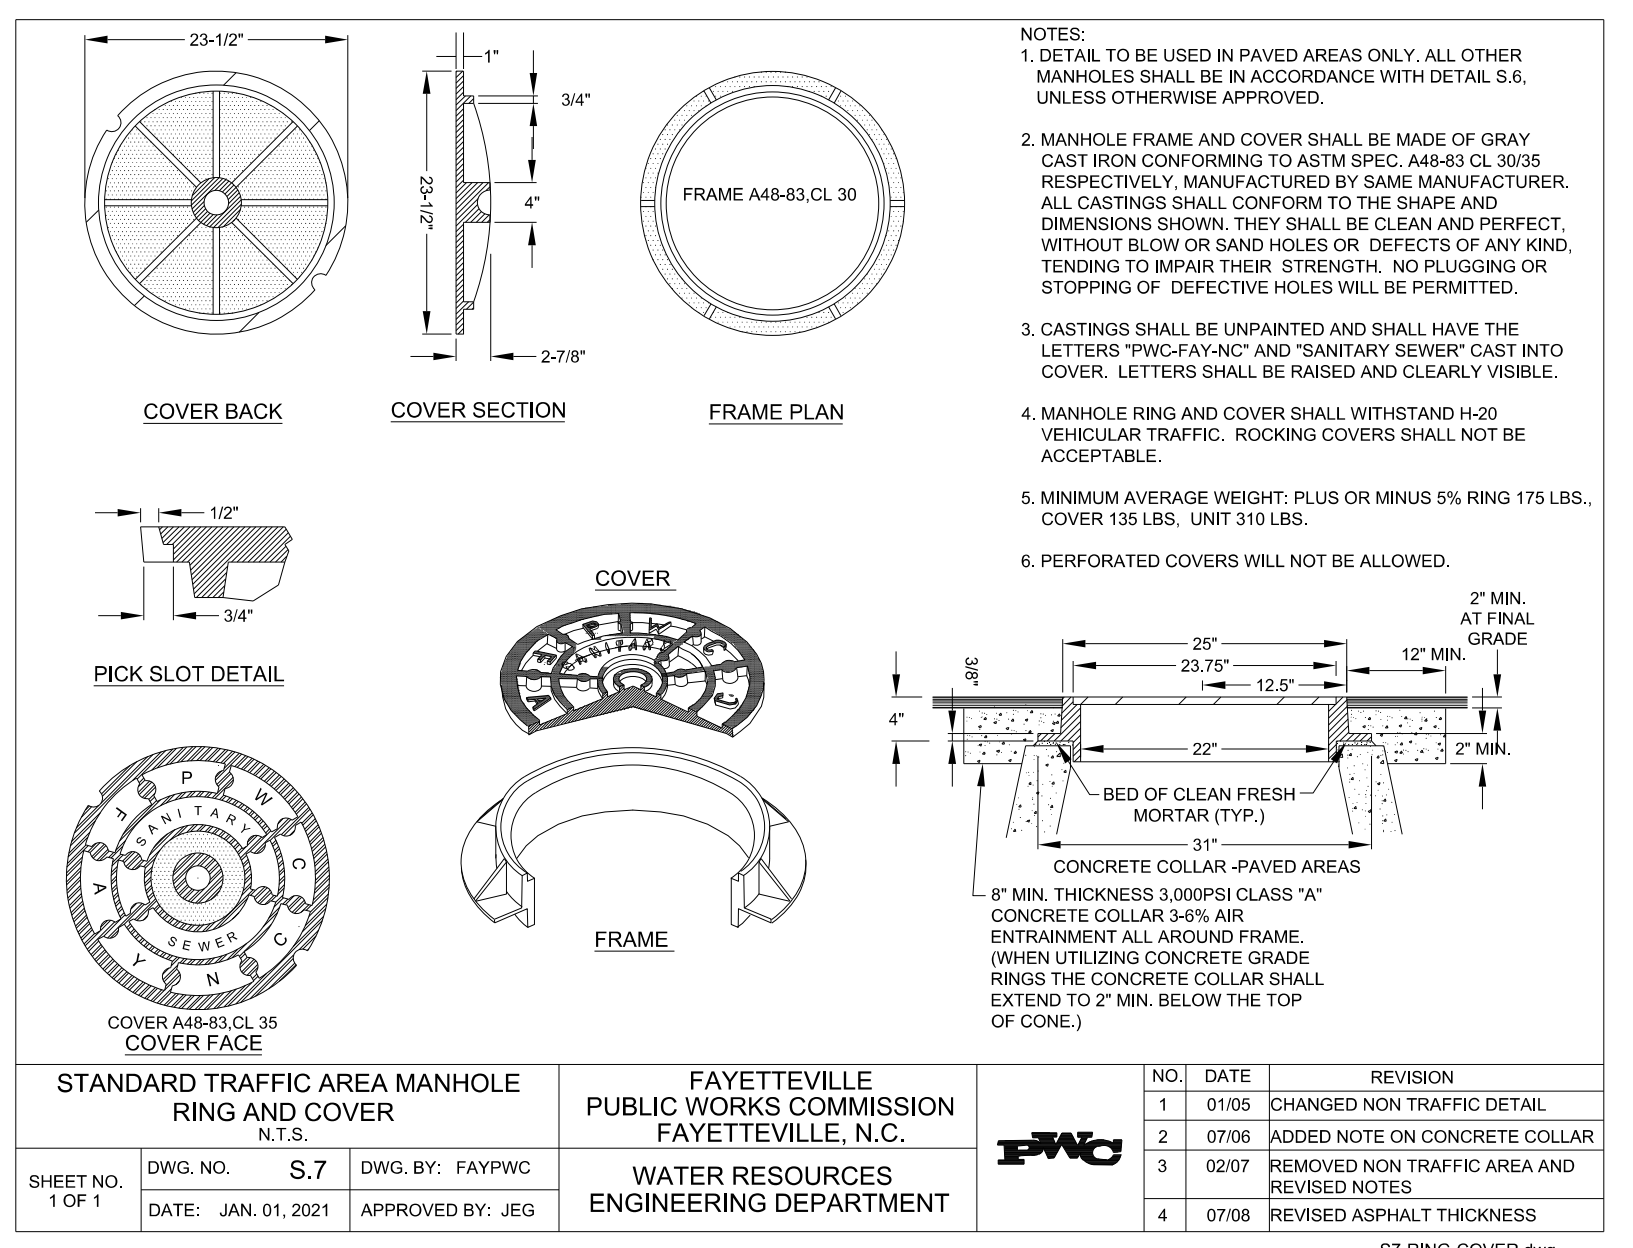

REVISIONS TO DETAIL SHEETS

10/01/2021 09:20 C:\Users\Public\Documents\20150117700RA_RaeFord_Road_NCDOT_U4405\CADD\NCDOT_PLANS\Utilities\Engineering\Nuc\Proc\U4405A_ut_dt\UC03J_psh.dgn