



PROJECT REFERENCE NO.	SHEET NO.
U-4405	UC-03K
DESIGNED BY: AMH	UTILITY CONSTRUCTION PLANS ONLY
DRAWN BY: AMH/AB	
CHECKED BY: AMH	
APPROVED BY: BRO	
REVISED:	
NORTH CAROLINA DEPARTMENT OF TRANSPORTATION	
UTILITIES ENGINEERING SEC. PHONE: (919) 707-6690 FAX: (919) 250-4151	


**UTILITY CONSTRUCTION**  
**DOCUMENT NOT CONSIDERED FINAL**  
**UNTIL ALL SIGNATURES ARE COMPLETED**

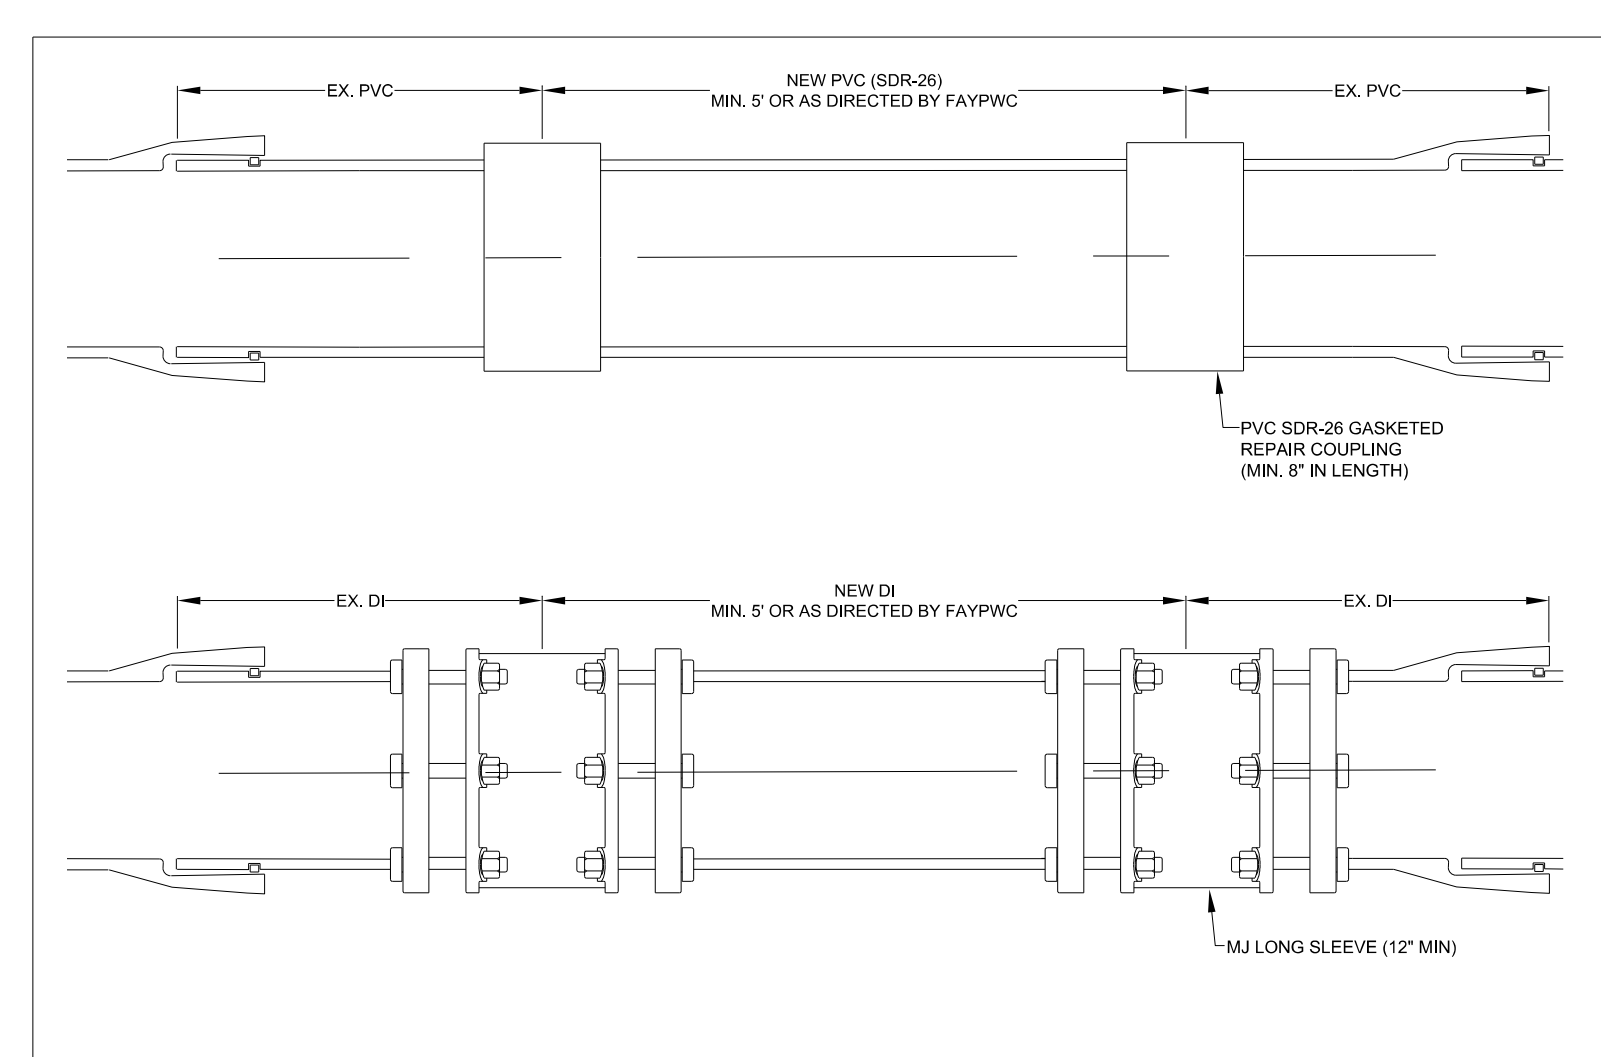

GRAVITY SANITARY SEWER PIPE REPAIR N.T.S.		FAYETTEVILLE PUBLIC WORKS COMMISSION FAYETTEVILLE, N.C.		NO.	DATE	REVISION
SHEET NO. 3 OF 3		WATER RESOURCES ENGINEERING DEPARTMENT		1	01/05	REVISED REPLACEMENT PIPE
DWG. NO. S.15	DWG. BY: FAYPWC	FAYETTEVILLE PUBLIC WORKS COMMISSION FAYETTEVILLE, N.C.		2	07/11	REVISED NOTES, REPAIRS
DATE: JAN. 01, 2021	APPROVED BY: J.E.G.	WATER RESOURCES ENGINEERING DEPARTMENT				

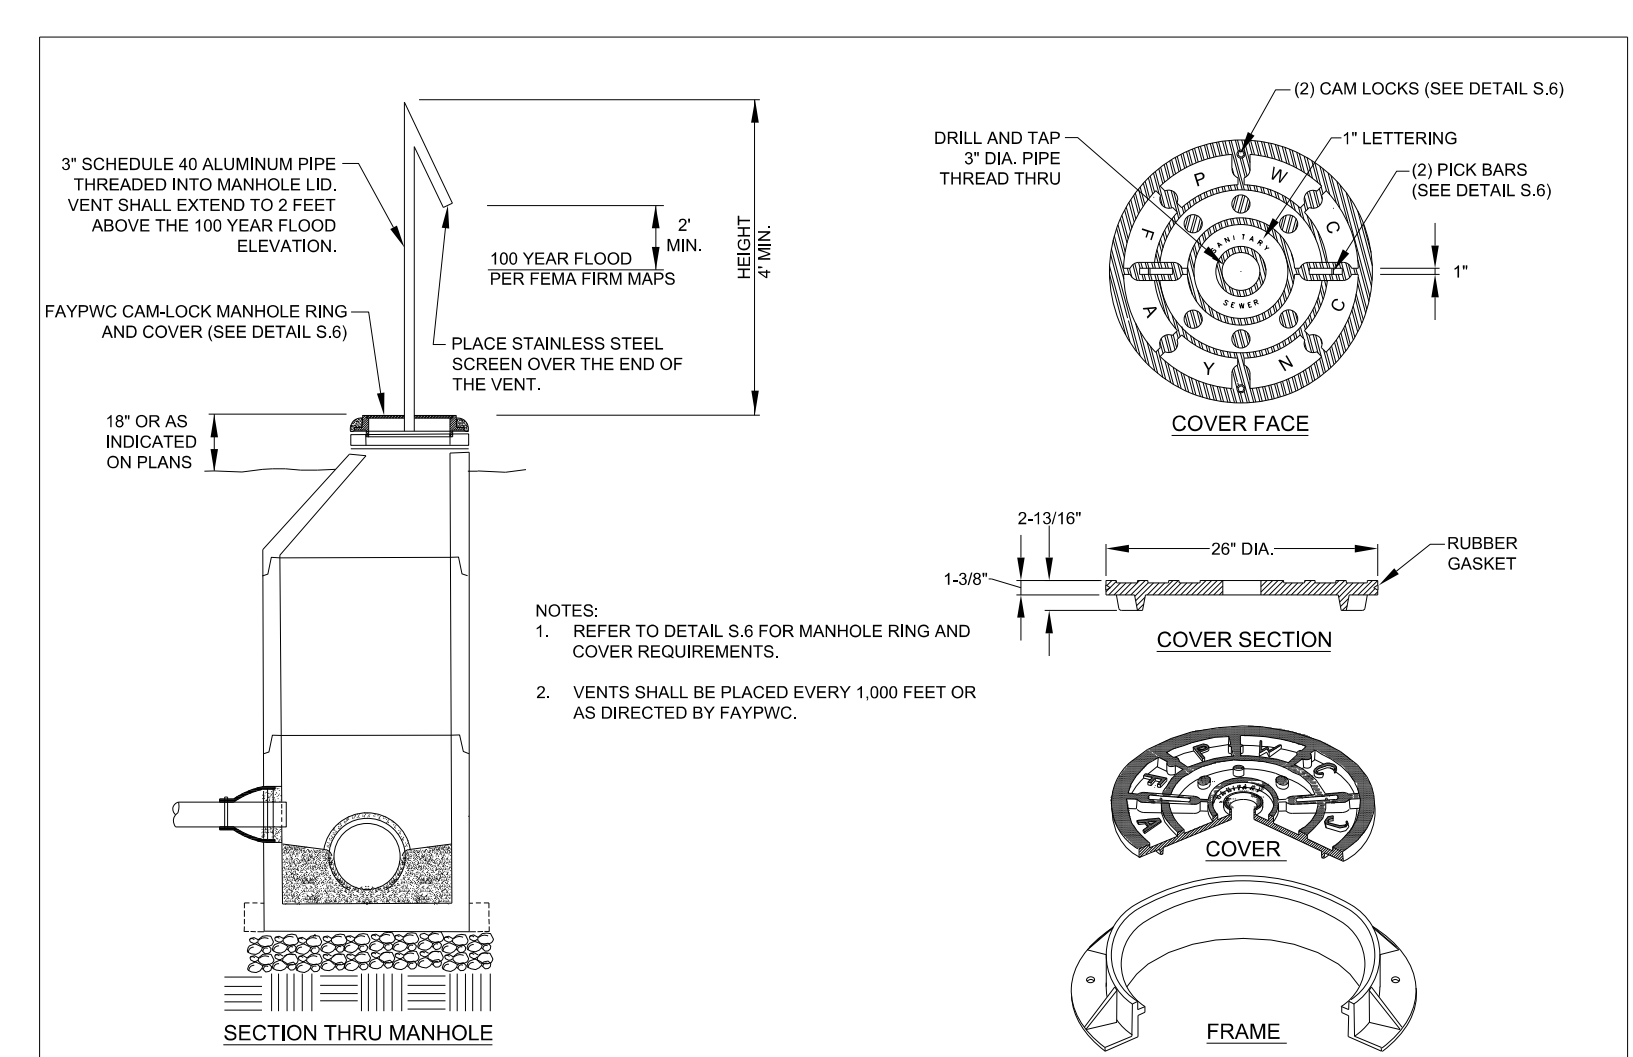

MANHOLE VENT N.T.S.		FAYETTEVILLE PUBLIC WORKS COMMISSION FAYETTEVILLE, N.C.		NO.	DATE	REVISION
SHEET NO. 1 OF 1		WATER RESOURCES ENGINEERING DEPARTMENT				
DWG. NO. S.17	DWG. BY: FAYPWC	FAYETTEVILLE PUBLIC WORKS COMMISSION FAYETTEVILLE, N.C.				
DATE: JAN. 01, 2021	APPROVED BY: J.E.G.	WATER RESOURCES ENGINEERING DEPARTMENT				

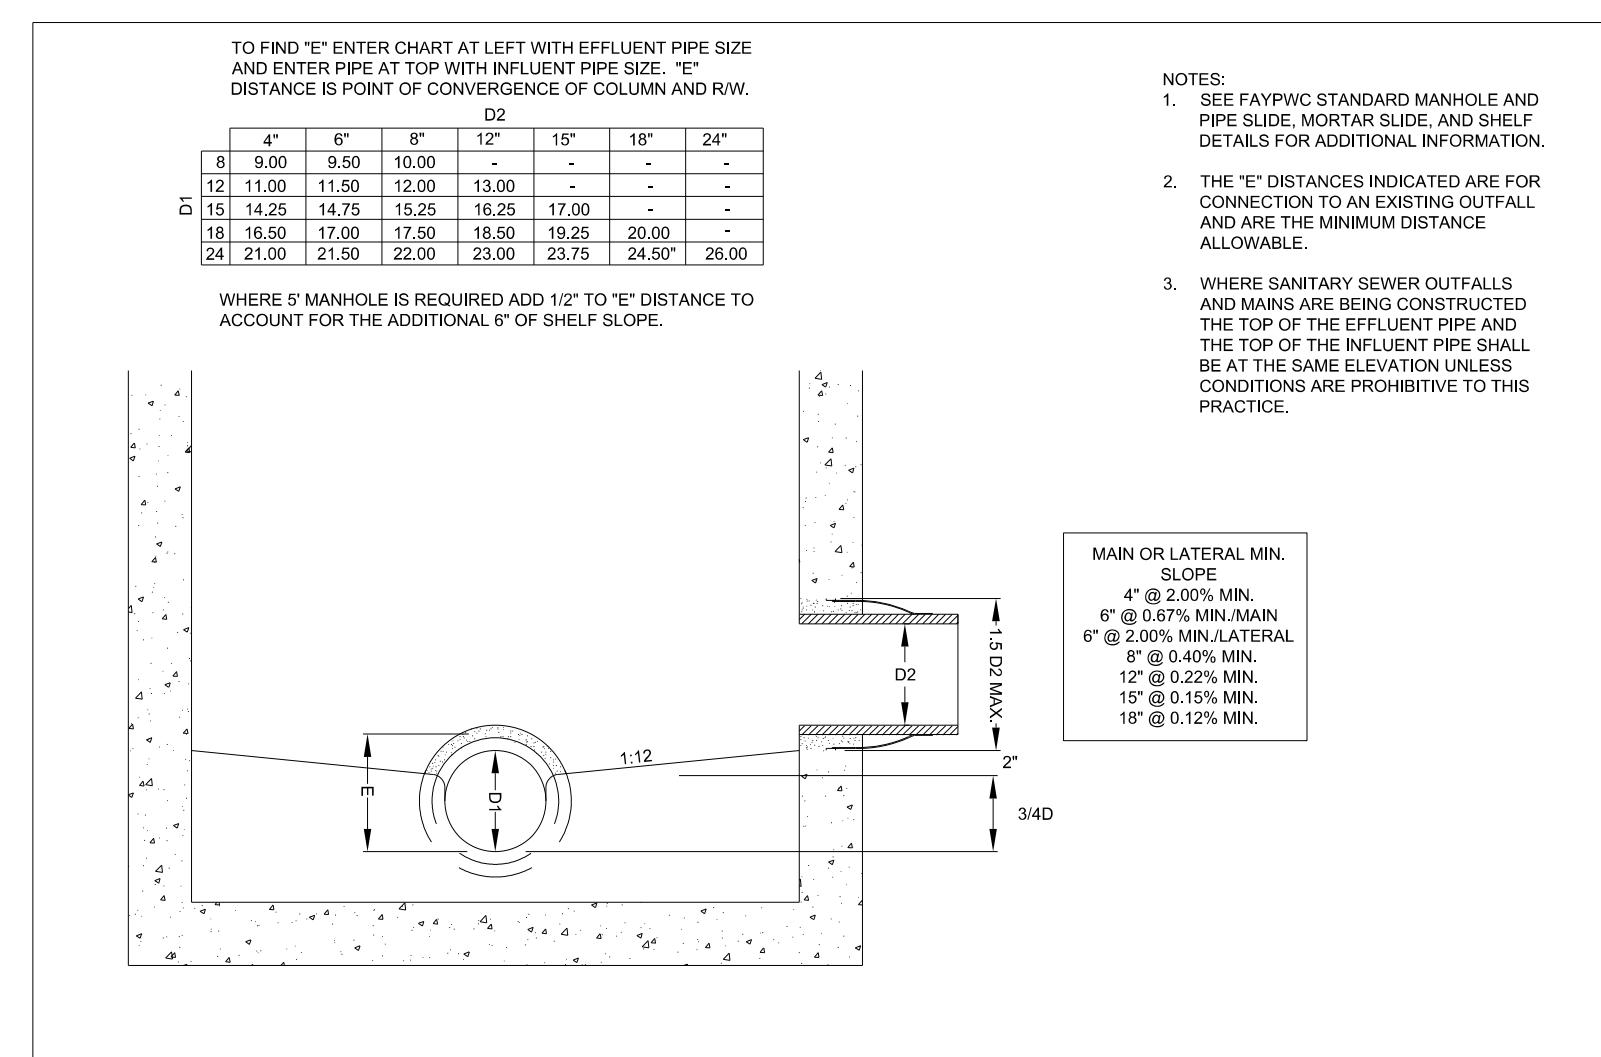

MH CONNECTION DESIGN GUIDE N.T.S.		FAYETTEVILLE PUBLIC WORKS COMMISSION FAYETTEVILLE, N.C.		NO.	DATE	REVISION
SHEET NO. 1 OF 1		WATER RESOURCES ENGINEERING DEPARTMENT				
DWG. NO. S.18	DWG. BY: FAYPWC	FAYETTEVILLE PUBLIC WORKS COMMISSION FAYETTEVILLE, N.C.				
DATE: JAN. 01, 2021	APPROVED BY: J.E.G.	WATER RESOURCES ENGINEERING DEPARTMENT				

5/14/99  
 UTILITY REV. - JULY 24, 2008 - REVISIONS TO DETAIL SHEETS  
 01 OCT - 2021 09:20  
 P:\p\environmental\Fayetteville Public Works Commission\2015017700RA - Roeford Road NCDOT U 4405\CADD\NCDOT PLANS\Utilities\Engineering\UC\Proj\U4405A\_ut\_dtl\_UC03K\_psh.dgn