


8/23/99

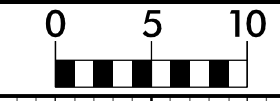


PROJ. REFERENCE NO.  
U-4405A


SHEET NO.  
X-30

140 130 120 110 100 90 80 70 60 50 40 30 20 10 0 10 20 30 40 50 60 70 80 90 100 110 120 130 140


230 230

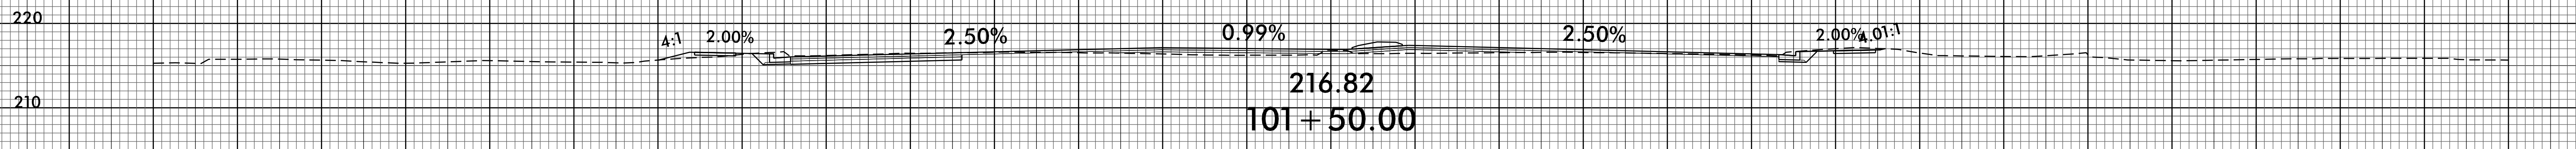


230 230

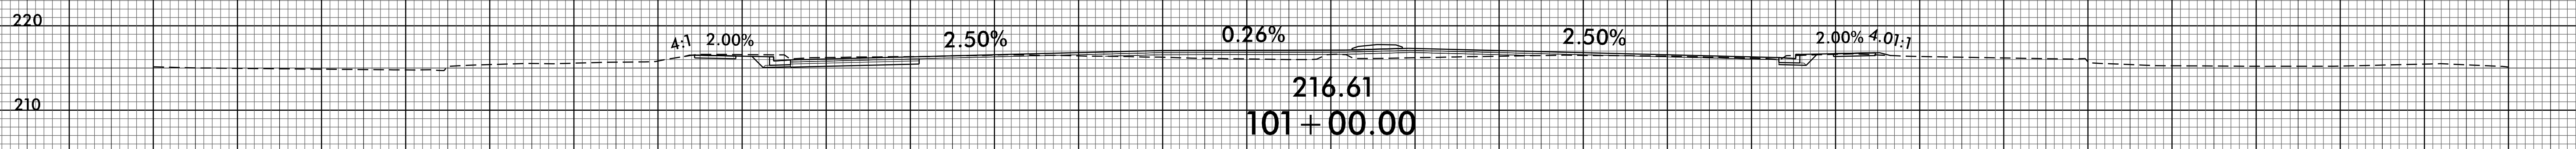


230 230

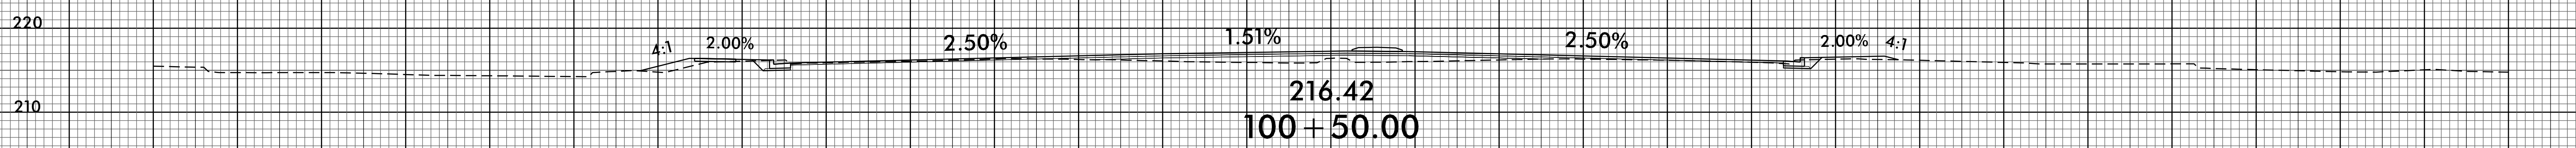


230 230

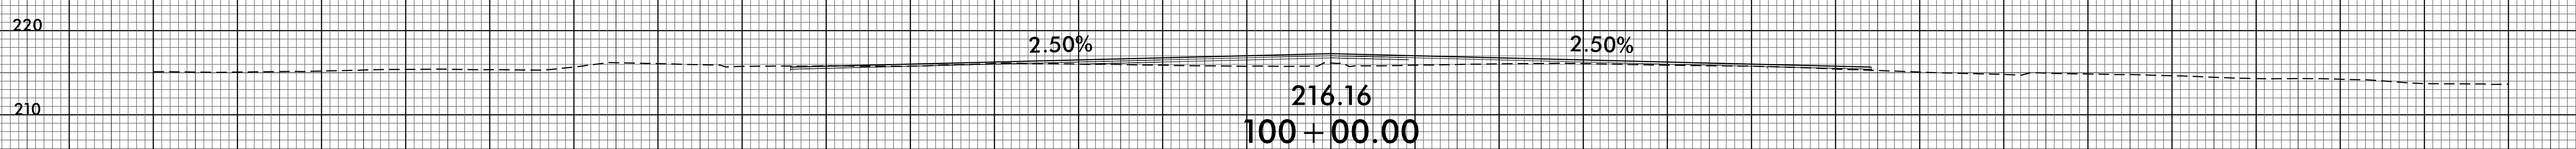


230 230

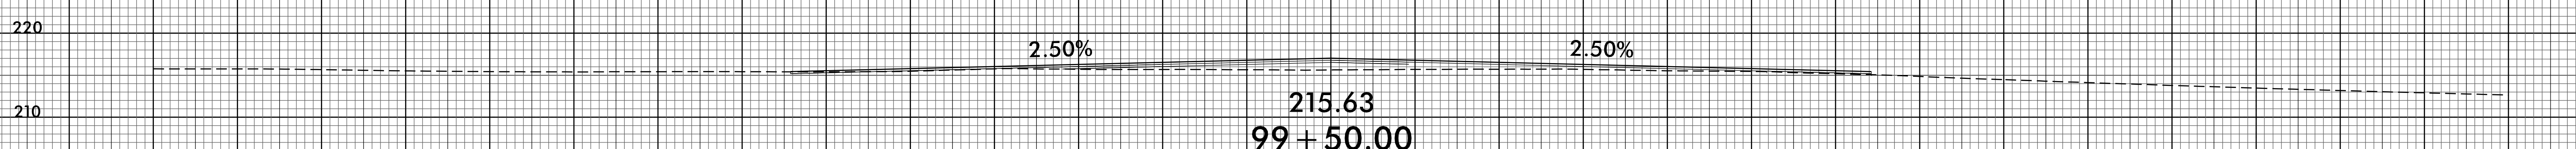

230 230

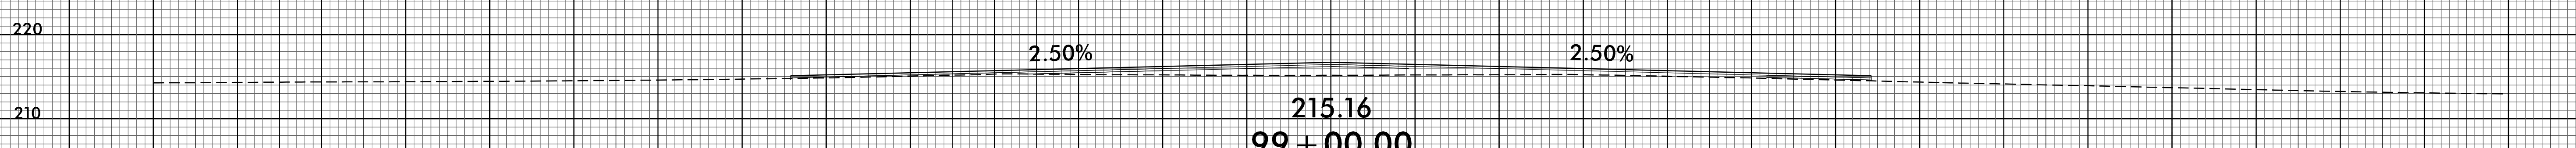

200 200

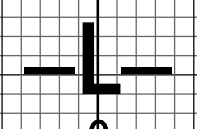

140 130 120 110 100 90 80 70 60 50 40 30 20 10 0 10 20 30 40 50 60 70 80 90 100 110 120 130 140

\\JUN-20210721  
R:\PROJECTS\X\4405A\rd\1.dgn